




1 WEST BUILDING ELEVATION
SCALE: N.T.S.

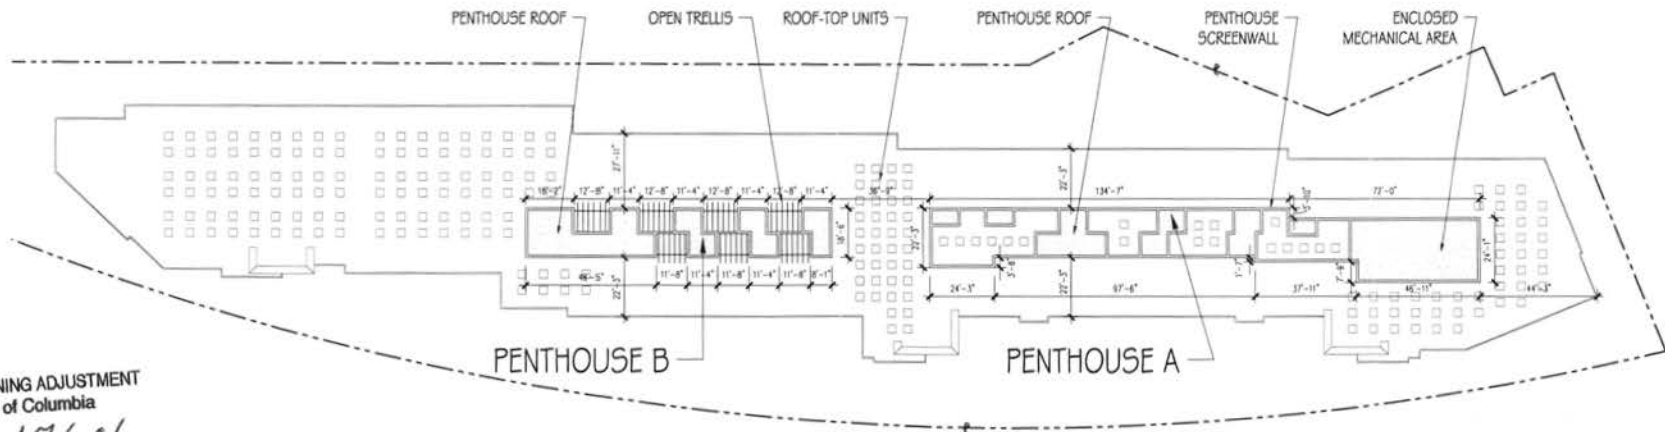

1 PENTHOUSE ROOF PLAN
SCALE: N.T.S.

BOARD OF ZONING ADJUSTMENT
District of Columbia

CASE NO. 17606

EXHIBIT NO. 11

DECEMBER 21, 2006




DAKOTA POINTE
PHASE A
WASHINGTON, D.C.




Board of Zoning Adjustment
District of Columbia
CASE NO. 17606
EXHIBIT NO. 11


RECEIVED
D.C. OFFICE OF PLANNING
2006 JAN -01 PM 02:37

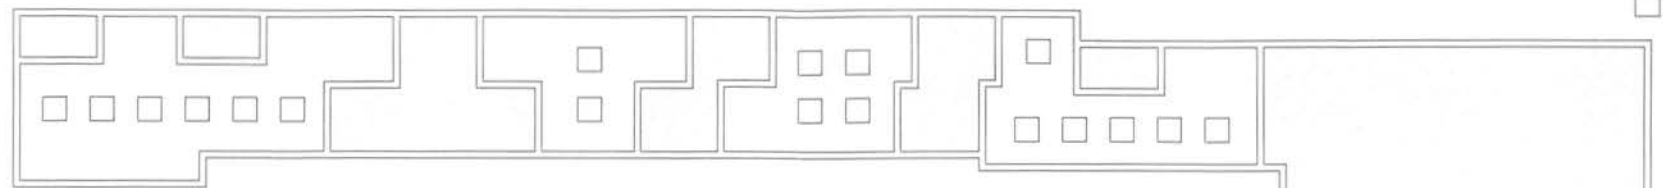

3
PENTHOUSE A
ROOF PLAN
SCALE: N.T.S.

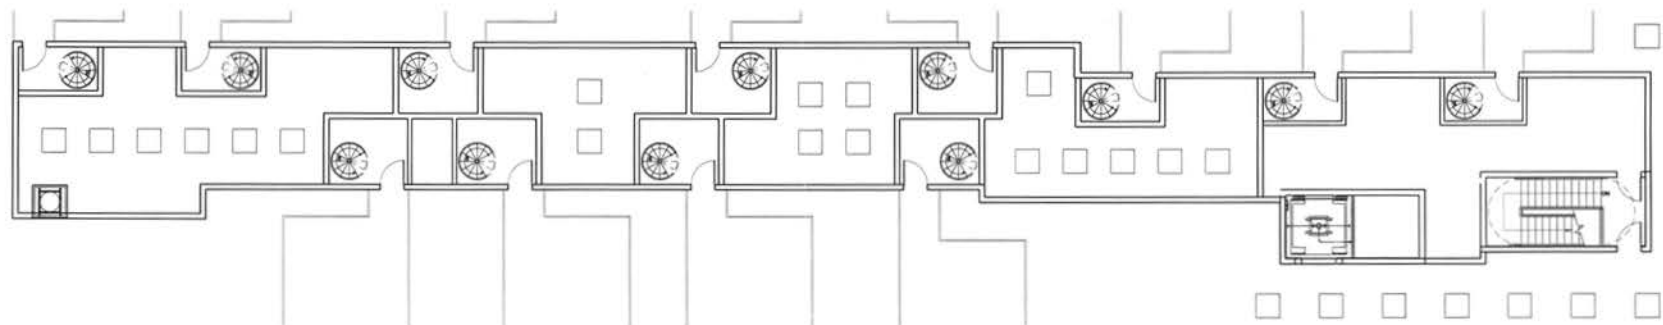

2
PENTHOUSE A
FLOOR PLAN
SCALE: N.T.S.

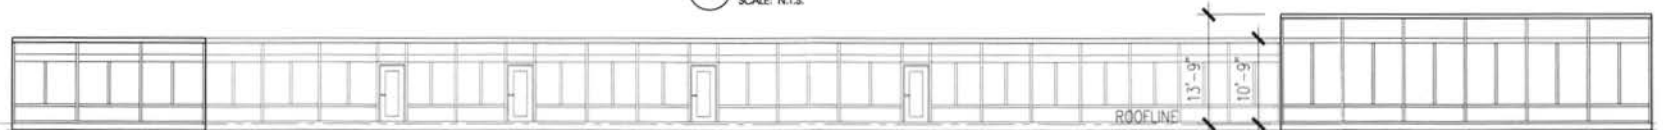


1
PENTHOUSE A
WEST ELEVATION
SCALE: N.T.S.




DECEMBER 27, 2006



DAKOTA POINTE
PHASE A
WASHINGTON, D.C.

 

PROPOSED
D.C. OFFICE BUILDING
2007 JAN -14 PM 12:37

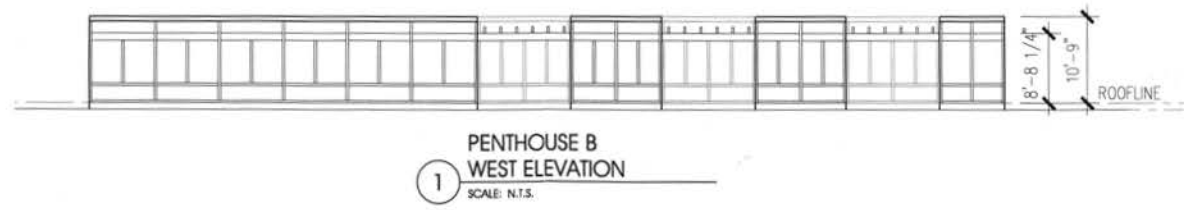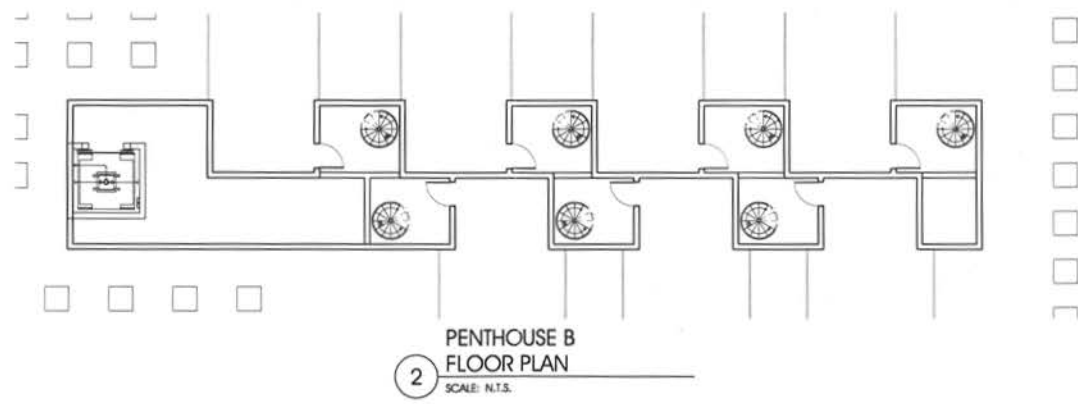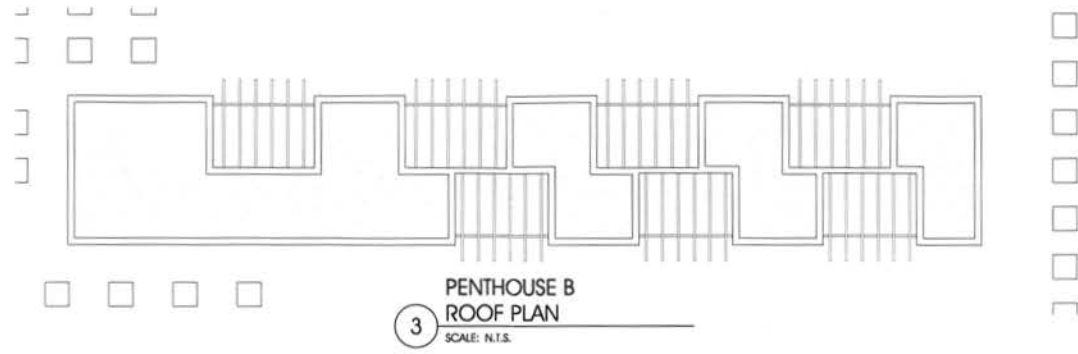


DECEMBER 27, 2006



DAKOTA POINTE
PHASE A
WASHINGTON, D.C.



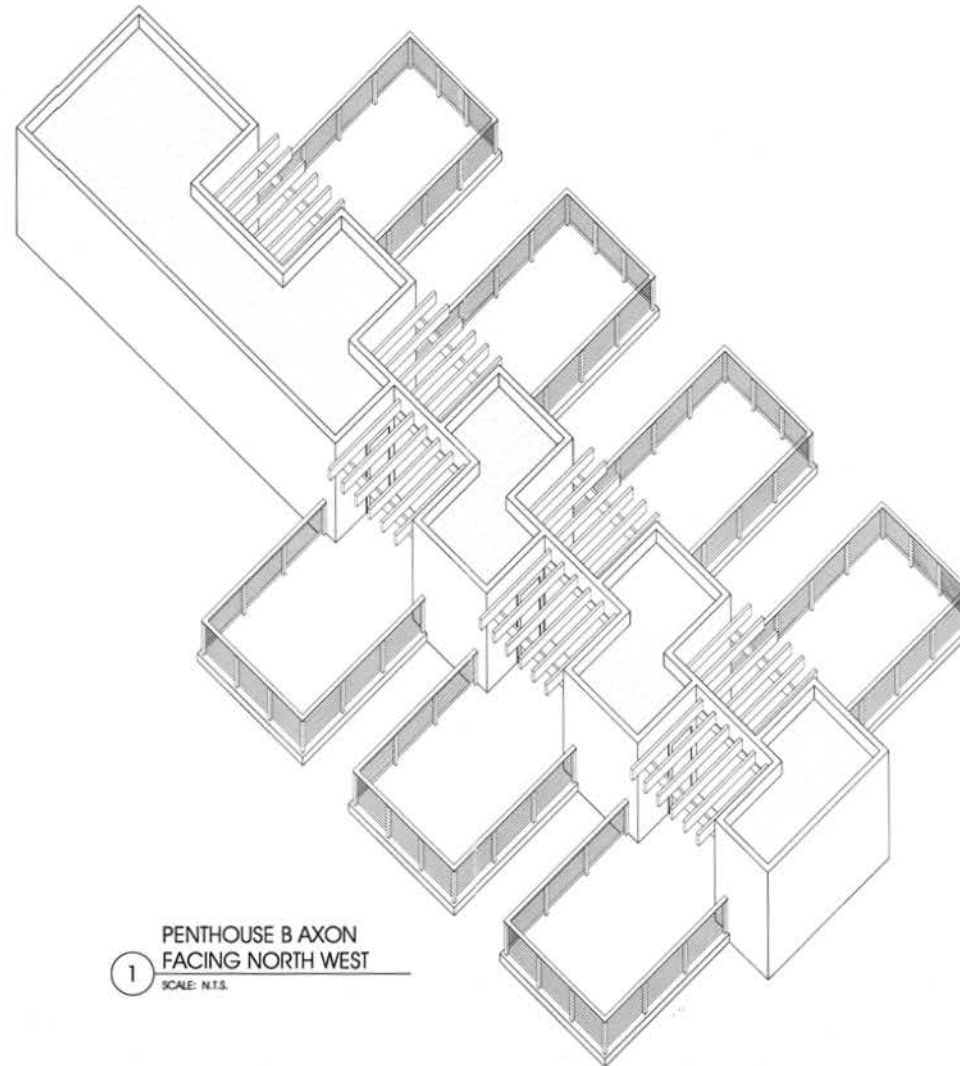

1 PENTHOUSE B AXON
FACING NORTH WEST
SCALE: N.T.S.

RECEIVED
D.C. OFFICE OF PLANNING
2007 JUN -4 PM 12:40


DECEMBER 21, 2006



DAKOTA POINTE
PHASE A
WASHINGTON, D.C.



RECEIVED
 D.C. OFFICE OF THE
 2007 JUN -4 PM 12:40

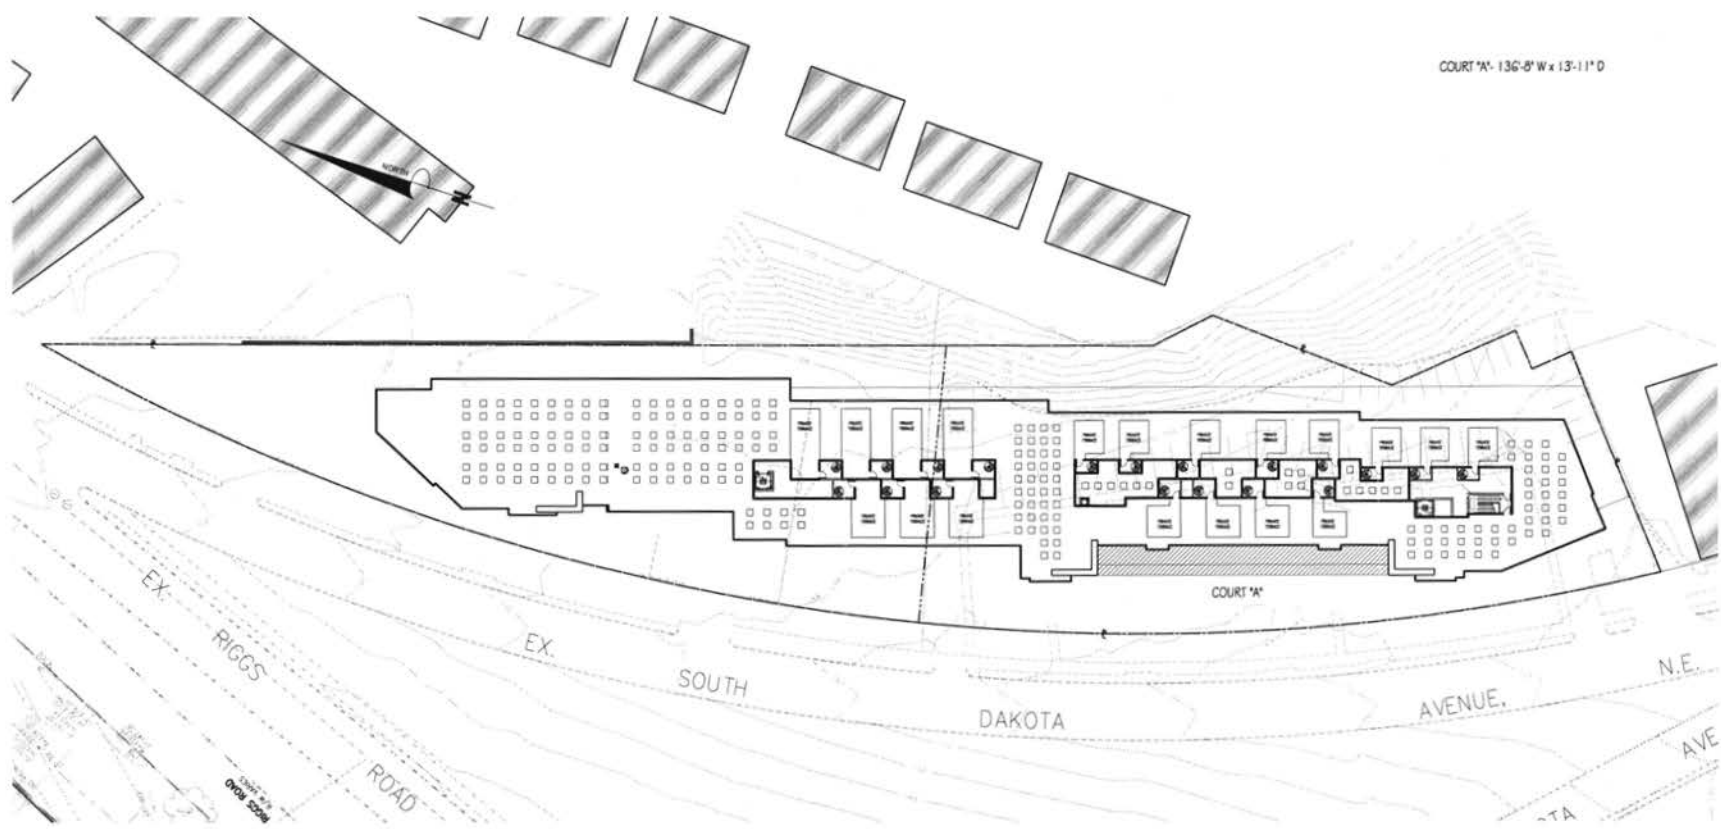

1 COURT DIAGRAM PLAN
 SCALE: N.T.S.

DECEMBER 27, 2006



DAKOTA POINTE
 PHASE A
 WASHINGTON, D.C.

