

# MINOR MODIFICATION APPLICATION

732 15TH STREET, SE  
WASHINGTON, DC 20003

OWNER/DEVELOPER:

Gary Cohen  
Willco Residential, LLC  
2 Wisconsin Circle, Suite 700  
Chevy Chase, MD 20815

ARCHITECT:

PGN Architects, PLLC  
210 7th Street, SE, Suite 201  
Washington, DC 20003  
ph. 202-822-5995

| DRAWING INDEX |                              |
|---------------|------------------------------|
| A0.0          | COVER SHEET                  |
| A1.0          | SITE PLAN                    |
| A1.1          | FIRST & SECOND FLOOR PLAN    |
| A1.2          | THIRD & MEZZANINE FLOOR PLAN |
| A2.1          | FRONT ELEVATION              |
| A2.2          | SIDE ELEVATION               |
| A2.3          | REAR ELEVATION               |
| A3.1          | SECTIONS                     |



| ZONING TABULATIONS                          |                            |                                 |                  |
|---------------------------------------------|----------------------------|---------------------------------|------------------|
| SQUARE:                                     | 1077                       |                                 |                  |
| LOT:                                        | 0808                       |                                 |                  |
| ZONE:                                       | C-2-A                      |                                 |                  |
| SITE AREA:                                  | 2,616 SF                   |                                 |                  |
| PROPOSED UNITS: 6 TOTAL - 2 x 2BR, 4 x 1 BR |                            |                                 |                  |
|                                             | C-2-A REQUIRED/<br>ALLOWED | APPROVED                        | MODIFIED         |
| LOT OCCUPANCY                               | 60% (RESIDENTIAL)          | FIRST FL. 1,800 SF (68.81% ex.) | NO CHANGE        |
|                                             | 100% (COMMERCIAL)          | SECOND FL. 1,560 SF (59.63%)    | NO CHANGE        |
|                                             |                            | THIRD FL. 1,560 SF (59.63%)     | NO CHANGE        |
|                                             |                            | MEZZANINE: 570 SF (21.79%)      | NO CHANGE        |
| FAR                                         | 2.5 MAX. = 6,540 GSF       | 2.1 = 5,490 GSF                 | 2.1 = 5,490 GSF  |
| BUILDING HEIGHT                             | 50 FT MAX.                 | 42 FT, 3 STORIES                | 50 FT, 3 STORIES |
| PARKING                                     | 1 PER 3 DU = 2 SPACES      | NONE                            | NO CHANGE        |
| REAR YARD                                   | 15 FT                      | EXISTING > 15 FT                | NO CHANGE        |

## THE LAUNDRY


732 15th Street SE  
Washington, DC 20003  
Square: 1077 Lot No: 0808 Zone: C-2-A

PGN Architects, PLLC  
210 7th Street SE - Suite 201  
Washington, DC 20003  
(P) 202-822-5995 (F) 202-822-0908


Willco Residential, LLC  
2 Wisconsin Circle, Suite 700  
Chevy Chase, MD 20815  
(P) 301-304-1488  
www.willco.com

COVER SHEET | A 0.0  
05/24/2013


Board of Zoning Adjustment  
District of Columbia  
CASE NO.18174  
EXHIBIT NO.42A

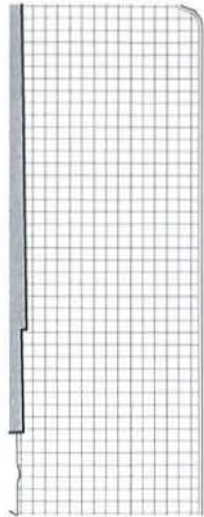

15TH STREET SE

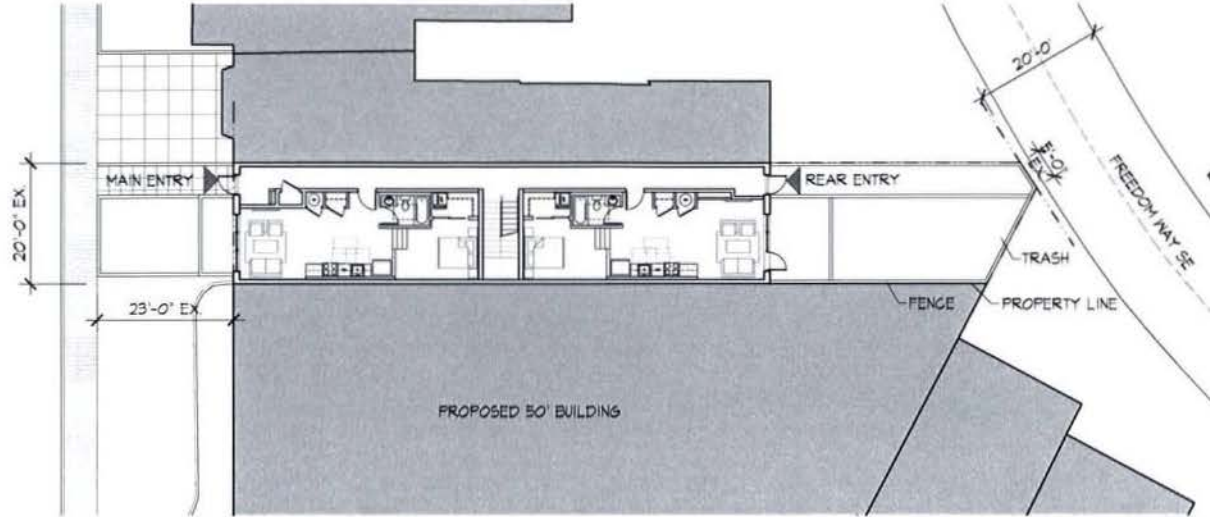

1 SITE PLAN - MODIFIED  
SCALE: 1/8" = 1'-0"

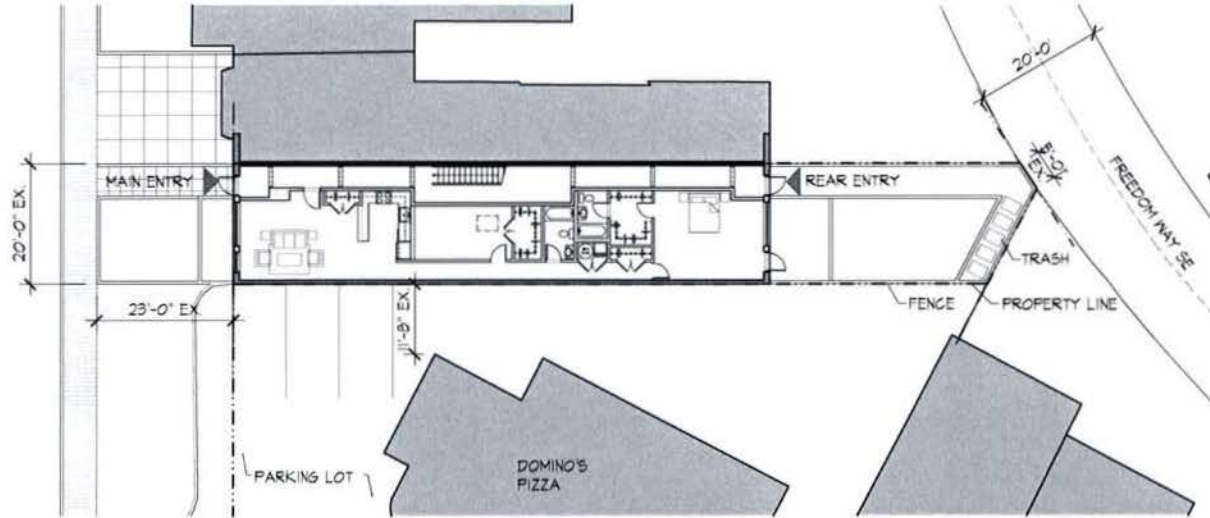

1 SITE PLAN - APPROVED  
SCALE: 1/8" = 1'-0"



# THE LAUNDRY

732 15th Street SE  
Washington, DC 20003  
Square: 1077 Lot No: 0808 Zone: C-2-A


**POM Architects, PLLC**  
210 7th Street SE - Suite 201  
Washington, DC 20003  
(202) 622-3996 (202) 622-3998

**Wilco Residential, LLC**  
3 Wisconsin Circle, Suite 700  
Cherry Chase, MD 20815  
(301) 233-3044-1486  
www.wilcores.com


SITE PLANS - APPROVED AND MODIFIED

A 1.0


05/24/2013

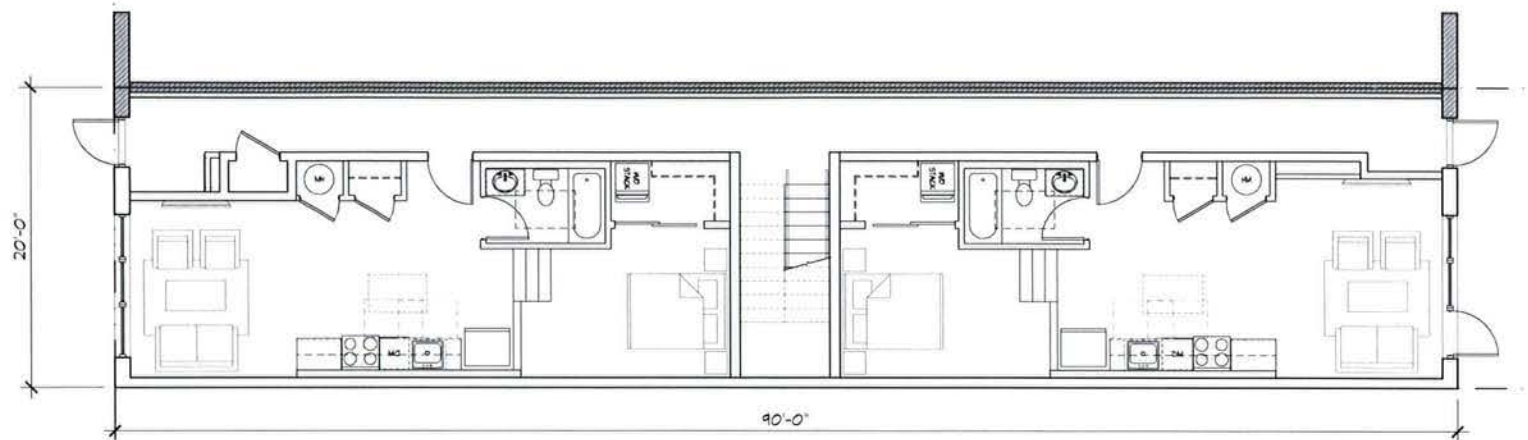

2 FIRST FLOOR PLAN • MODIFIED  
SCALE: 1/8" = 1'-0"

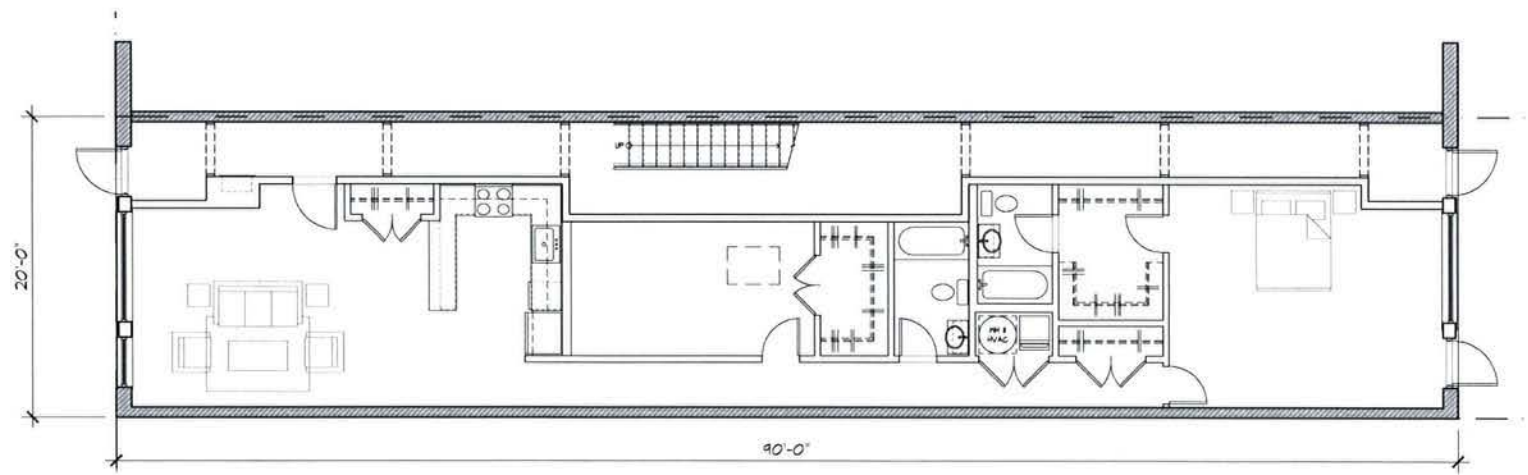

1 FIRST FLOOR PLAN - APPROVED  
SCALE 1/8" = 1'-0"

 

## THE LAUNDRY

732 15th Street SE  
Washington, DC 20003  
Square: 1077 Lot No: 0808 Zone: C-2-A



**PGN ArchBacks, PLLC**  
210 7th Street SE - Suite 201  
Washington, DC 20003  
P) 202-822-5995 (F) 202-822-0908




**Wilco Residential, LLC**  
2 Wisconsin Circle, Suite 700  
Chevy Chase, MD 20815  
(P) 202-304-1488  
[www.wilcoinc.com](http://www.wilcoinc.com)


FIRST FLOOR PLANS - APPROVED AND MODIFIED

### A 1.1

05/24/2013

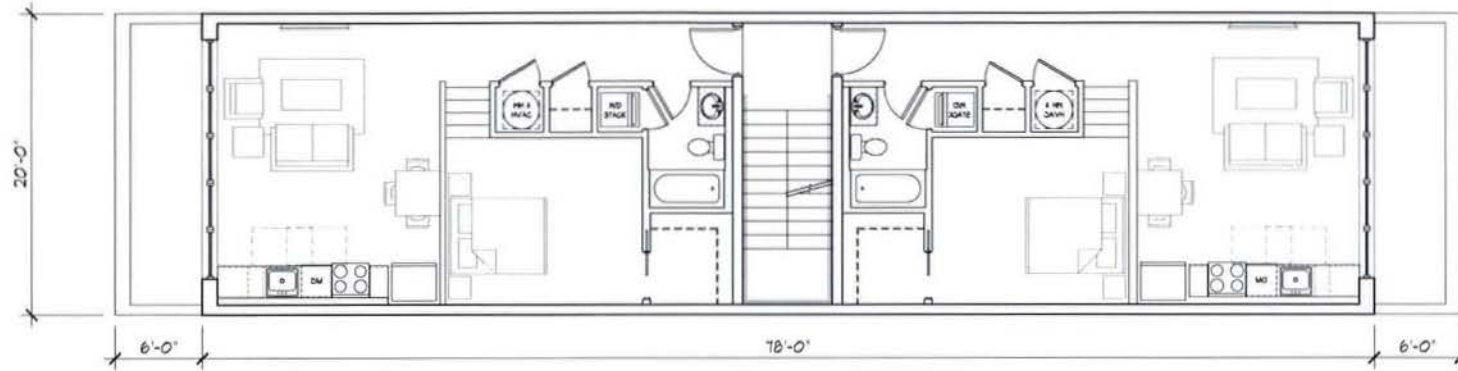

2 SECOND FLOOR PLAN - MODIFIED  
SCALE: 1/8" = 1'-0"

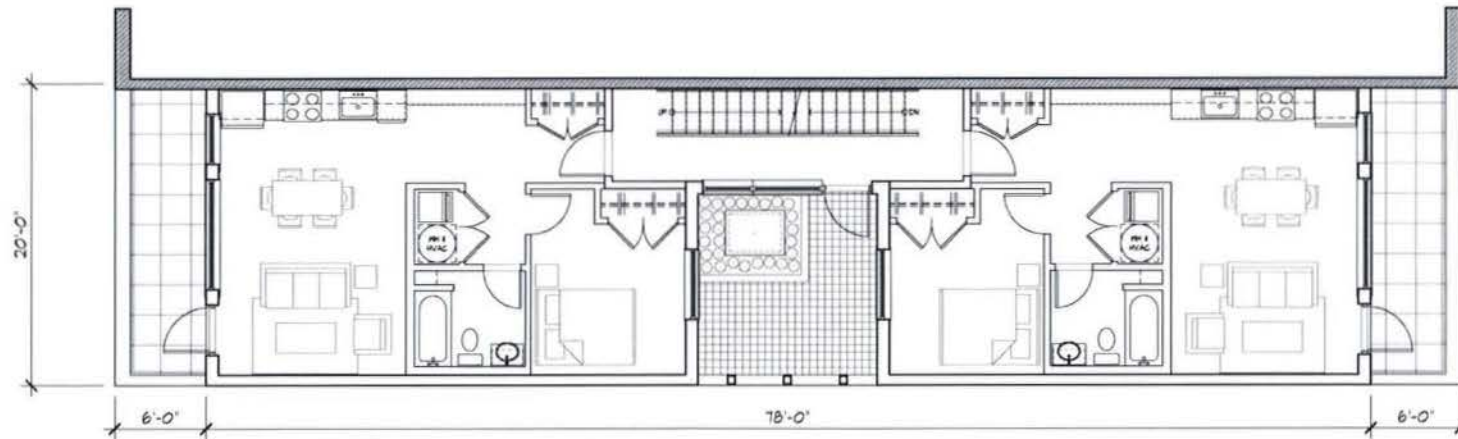

1 SECOND FLOOR PLAN - APPROVED  
SCALE: 1/8" = 1'-0"



# THE LAUNDRY


SECOND FLOOR PLANS - APPROVED AND MODIFIED

A 1.2


732 15th Street SE  
Washington, DC 20003  
Square: 1077 Lot No: 0808 Zone: C-2-A

**P&A**  
P&A Architects, PLLC  
210 7th Street SE - Suite 201  
Washington, DC 20003  
(P) 202-622-0999 (F) 202-622-0998

**Wilco**  
Wilco Residential, LLC  
2 Wisconsin Circle, Suite 700  
Cherry Chase, MD 20815  
(P) 202-364-1488  
www.wilcodc.com

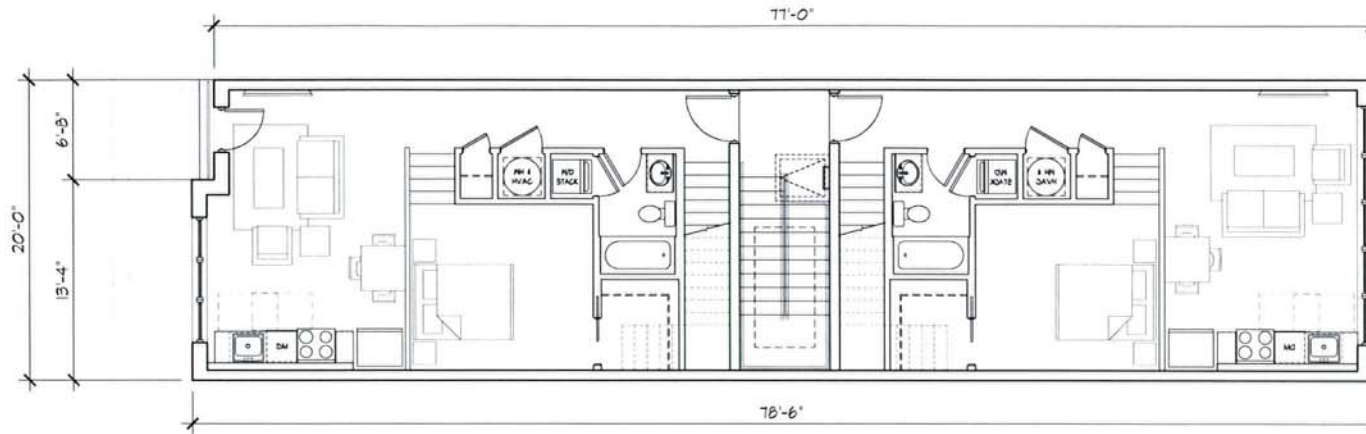

2 THIRD FLOOR PLAN - MODIFIED  
SCALE: 1/8" = 1'-0"

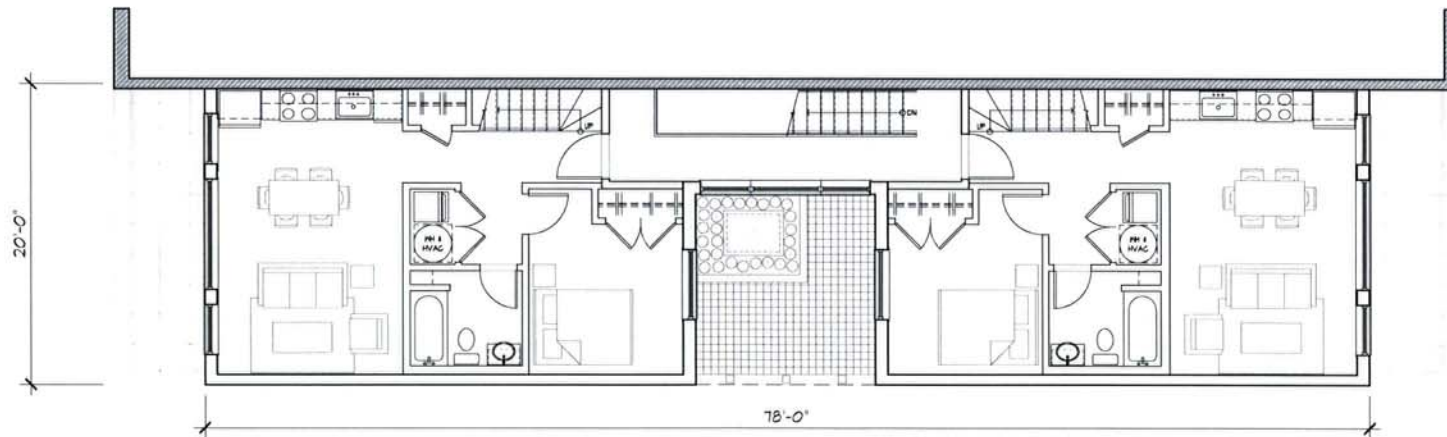

1 THIRD FLOOR PLAN - APPROVED  
SCALE: 1/8" = 1'-0"



# THE LAUNDRY

732 15th Street SE  
Washington, DC 20003  
Square: 1077 Lot No: 0808 Zone: C-2-A


**PQN Architects, PLLC**  
210 7th Street SE - Suite 201  
Washington, DC 20003  
(P) 202-822-5995 (F) 202-822-0908

**Wilco Residential, LLC**  
2 Wisconsin Circle, Suite 700  
Chevy Chase, MD 20815  
(P) 202-354-1458  
www.wilcode.com


THIRD FLOOR PLANS - APPROVED AND MODIFIED

A 1.3

05/24/2013

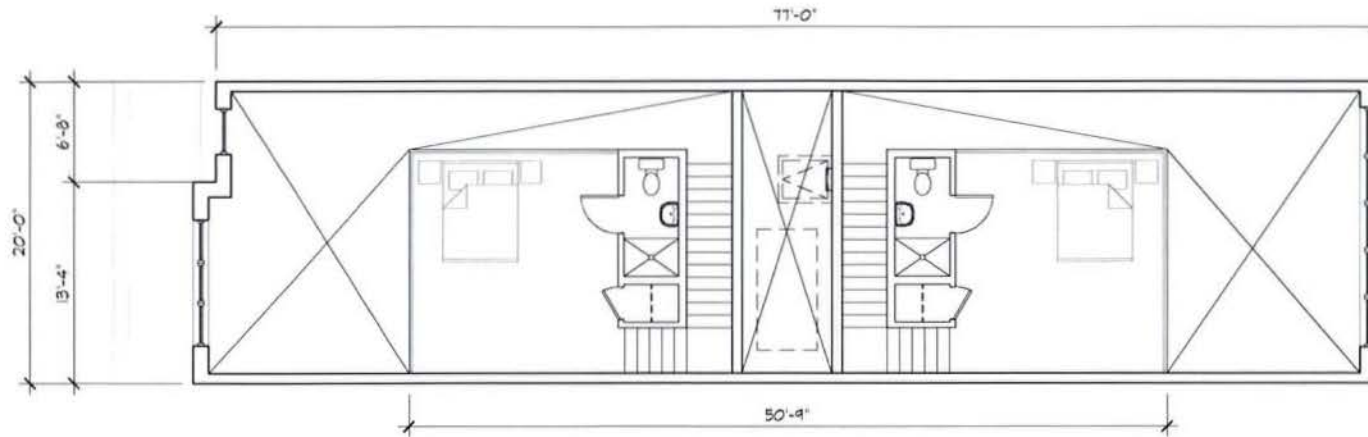

② MEZZANINE PLAN - MODIFIED  
SCALE: 1/8" = 1'-0"

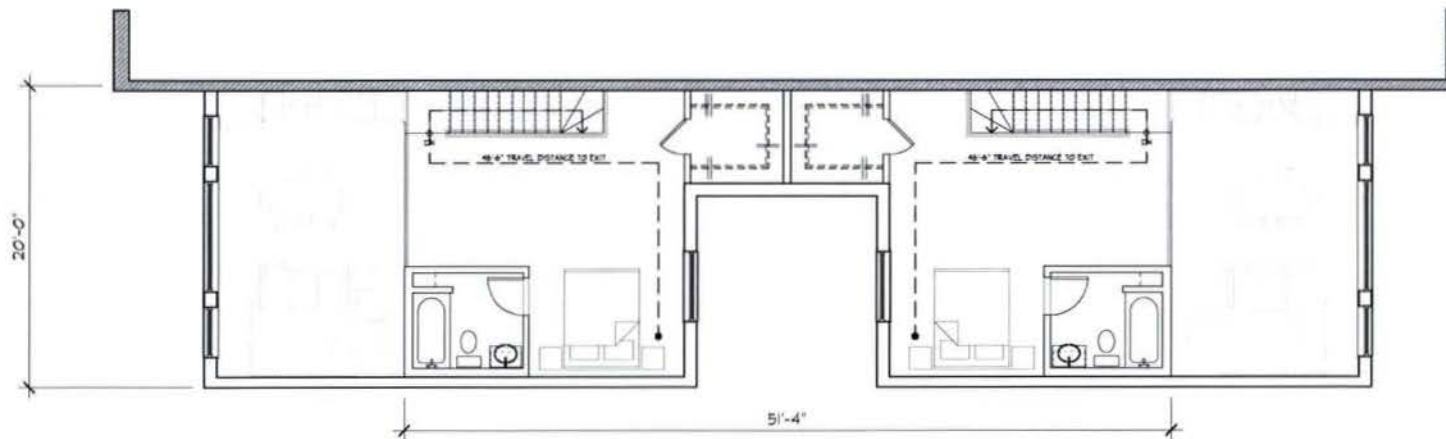

① MEZZANINE PLAN - APPROVED  
SCALE: 1/8" = 1'-0"



## THE LAUNDRY

732 15th Street SE  
Washington, DC 20003  
Square: 1077 Lot No: 0808 Zone: C-2-A


**PON Architects, PLLC**  
210 7th Street SE - Suite 201  
Washington, DC 20003  
(P) 202-822-9999 (F) 202-822-9998

**Wilco Residential, LLC**  
2 Wisconsin Circle, Suite 700  
Cherry Chase, MD 20815  
(P) 202-304-1488  
www.wilcode.com

MEZZANINE PLANS - APPROVED AND MODIFIED

A 1.4


05/24/2013

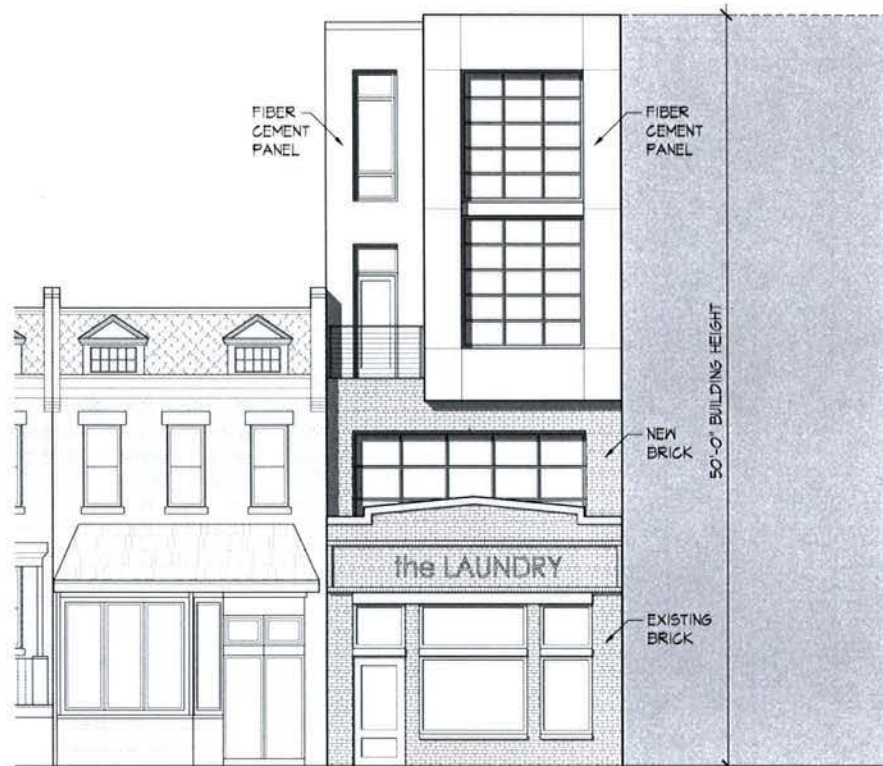

2 WEST ELEVATION - MODIFIED  
SCALE: 1/8" = 1'-0"



1 WEST ELEVATION - APPROVED  
SCALE: 1/8" = 1'-0"

 

## THE LAUNDRY

732 15th Street SE  
Washington, DC 20003  
Square: 1077 Lot No: 0808 Zone: C-2-A

COPYRIGHT © 2013 PCN ARCHITECTS, PLLC



**PGN Architects, PLLC**  
210 7th Street SE - Suite 201  
Washington, DC 20003  
202-822-5995 (F) 202-822-0908



**Willco Residential, LLC**  
2 Wisconsin Circle, Suite 700  
Chevy Chase, MD 20815  
(P) 202-304-1488  
[www.willcode.com](http://www.willcode.com)

WEST ELEVATIONS - APPROVED AND MODIFIED

## A 2.1

05/24/2013



2 EAST ELEVATION - MODIFIED  
SCALE: 1/8" = 1'-0"



1 EAST ELEVATION - APPROVED  
SCALE: 1/8" = 1'-0"



## THE LAUNDRY

732 15th Street SE  
Washington, DC 20003  
Square: 1077 Lot No: 0808 Zone: C-2-A



**PGN Architects, PLLC**  
210 7th Street SE - Suite 201  
Washington, DC 20003  
(P) 202-622-6999 (F) 202-622-0908



**Wilco Residential, LLC**  
2 Wisconsin Circle, Suite 700  
Chevy Chase, MD 20815  
(P) 202-304-1488  
[www.wilcoinc.com](http://www.wilcoinc.com)


EAST ELEVATIONS - APPROVED AND MODIFIED

## A 2.2

05/24/2013

3/24/2013 11:15 AM

\\US-0000-732-780-11\work\pdm\architect\3-2013\04a\rev\section.dwg

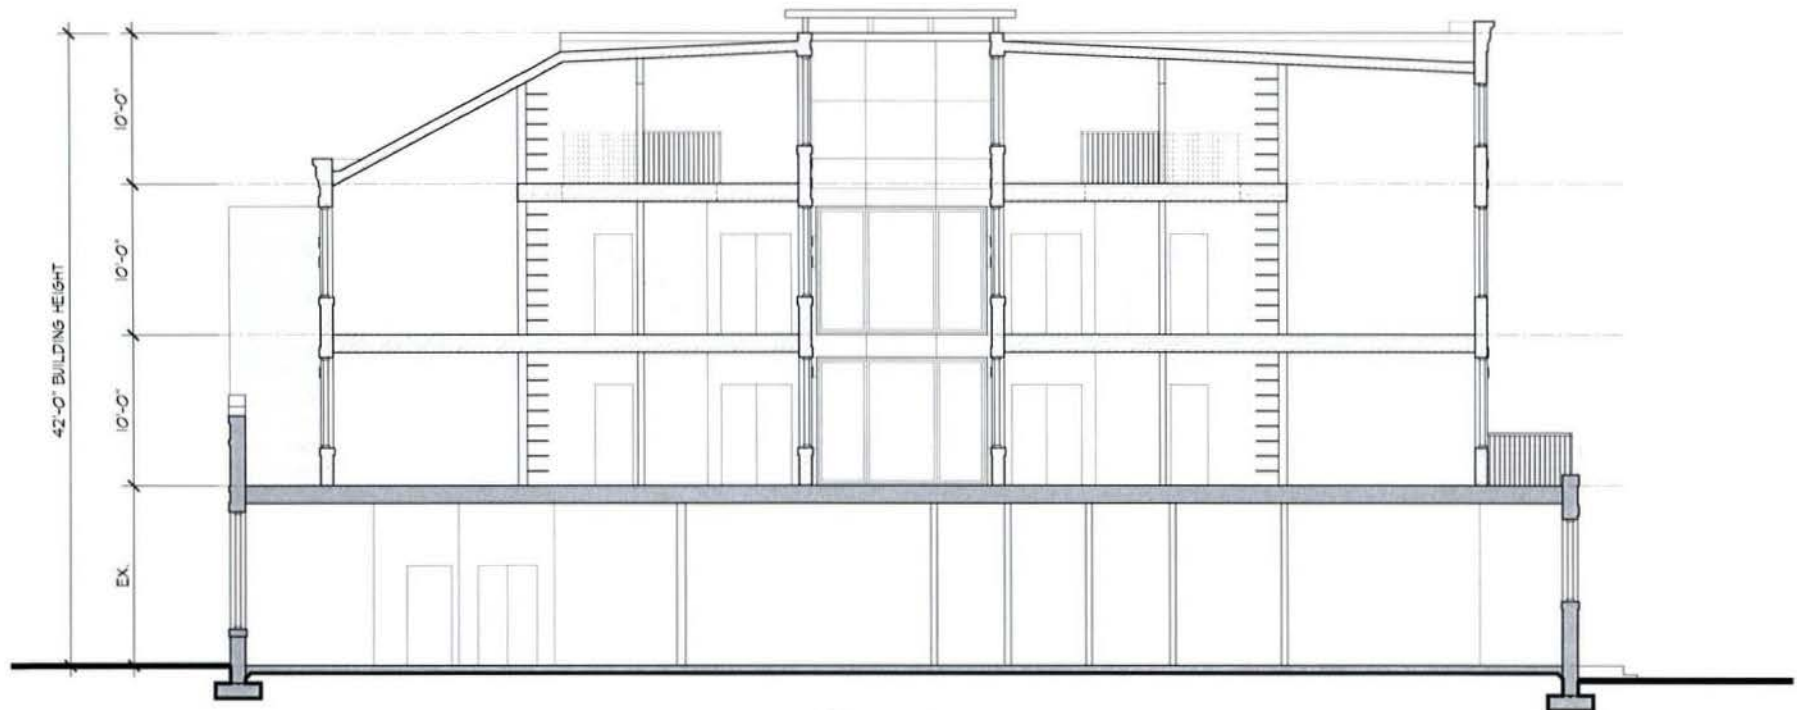


1 SECTION - APPROVED  
SCALE: 1/8" = 1'-0"

LEGEND:

- EXISTING WALL/FLOOR
- NEW WALL/FLOOR

KEY PLAN:

 

THE LAUNDRY

732 15th Street SE  
Washington, DC 20003  
Square: 1077 Lot No: 0808 Zone: C-2-A



PGM Architects, PLLC  
210 7th Street SE - Suite 201  
Washington, DC 20003  
(P) 202-822-9999 (F) 202-822-9998




Wilco Residential, LLC  
2 Wisconsin Circle, Suite 700  
Cherry Chase, MD 20815  
(P) 202-304-1488  
www.wilcores.com

SECTION - APPROVED

A 3.1

05/24/2013

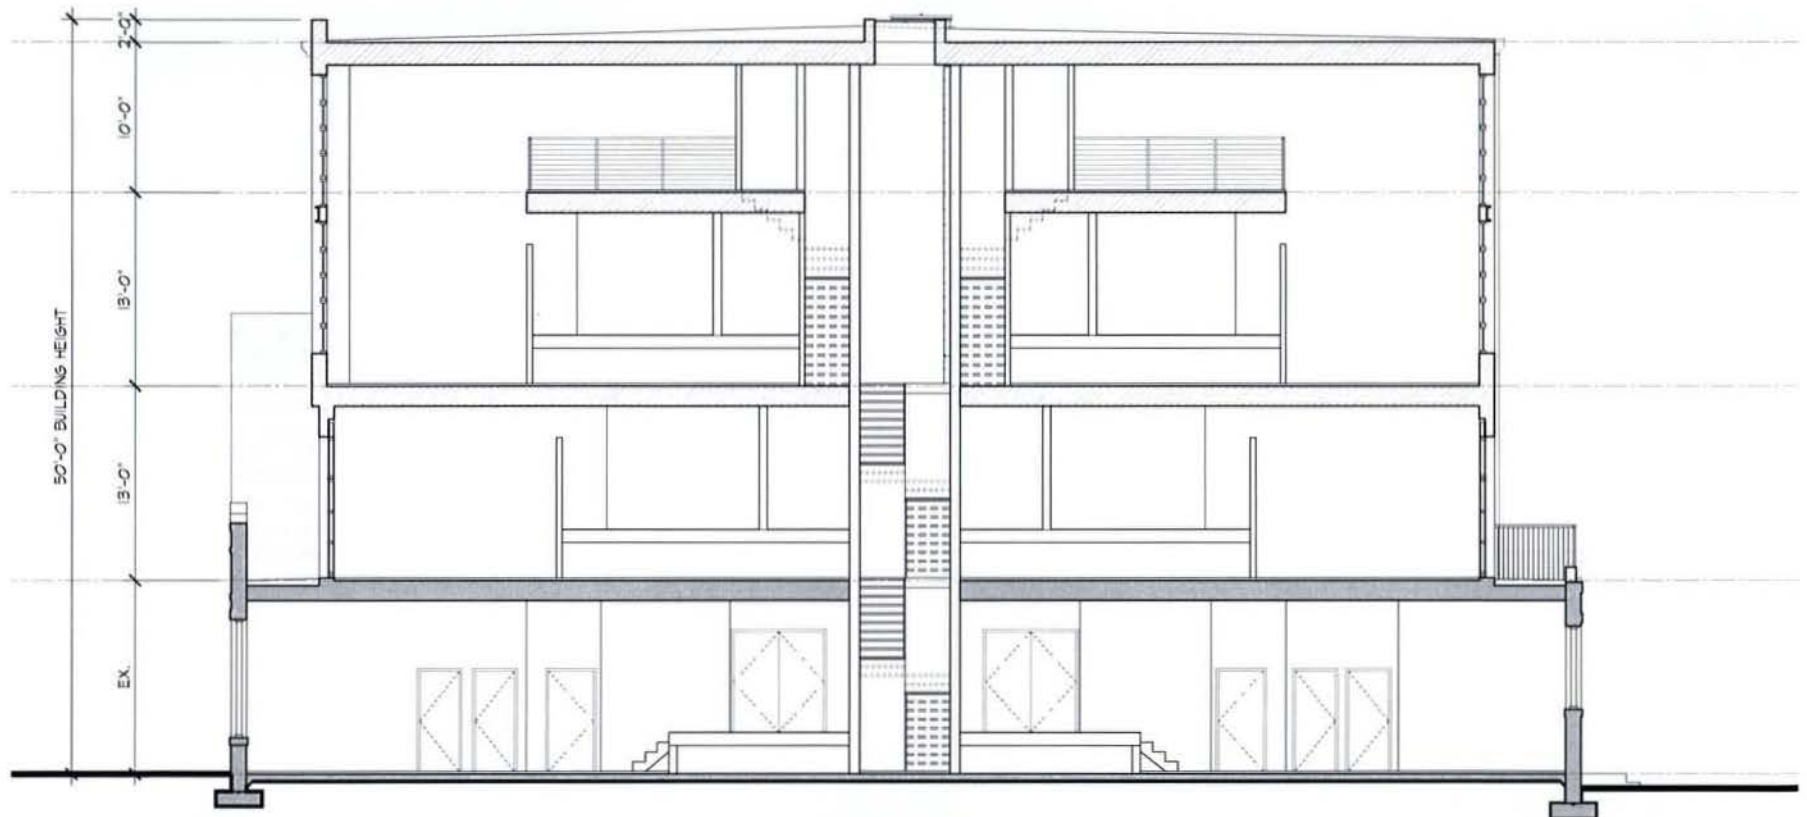


1 SECTION - MODIFIED  
SCALE: 1/8" = 1'-0"

LEGEND:

|  |                     |
|--|---------------------|
|  | EXISTING WALL/FLOOR |
|  | NEW WALL/FLOOR      |

KEY PLAN:

 

THE LAUNDRY

732 15th Street SE  
Washington, DC 20003  
Square: 1077 Lot No: 0808 Zone: C-2-A

**PDM Architects, PLLC**  
210 1st Street SE - Suite 201  
Washington, DC 20003  
(202) 552-5885 / (202) 552-5958

**Willie Residential, LLC**  
2 Wisconsin Circle, Suite 700  
Cherry Creek, MD 20815  
(301) 202-304-1488  
www.willieco.com

SECTION - MODIFIED A 3.2  
05/24/2013