


GROSS BUILT AREA
EXISTING FOOTPRINT: 1365 S.F.


AREA OF ADDITION: 106 S.F.
AREA OF DECK: 66 S.F.
STAIR LANDING: 9 S.F.
TOTAL 181 S.F.

SITE AREA (17' X 136.29') = 2317 S.F.
ALLOWABLE COVERAGE (60%) = 1390 S.F.
EXISTING COVERAGE (57%) = 1312 S.F.
PROPOSED COVERAGE (64%) = 1493 S.F.

RECEIVED
D.C. OFFICE OF ZONING
2011 AUG -3 PM 3:33

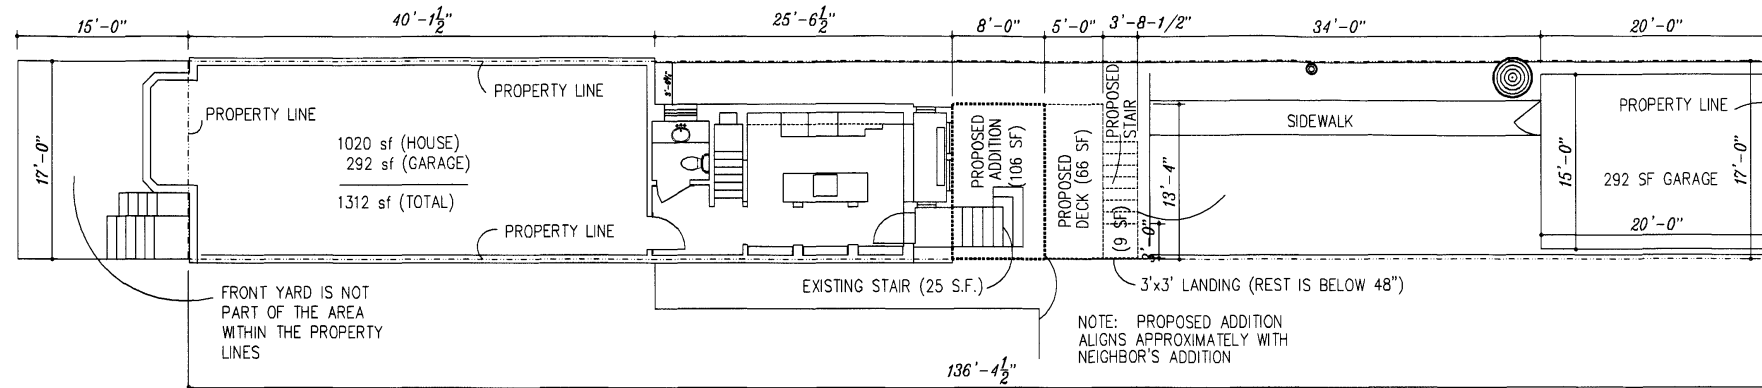

1 EXISTING SITE PLAN
3/16" = 1'-0"

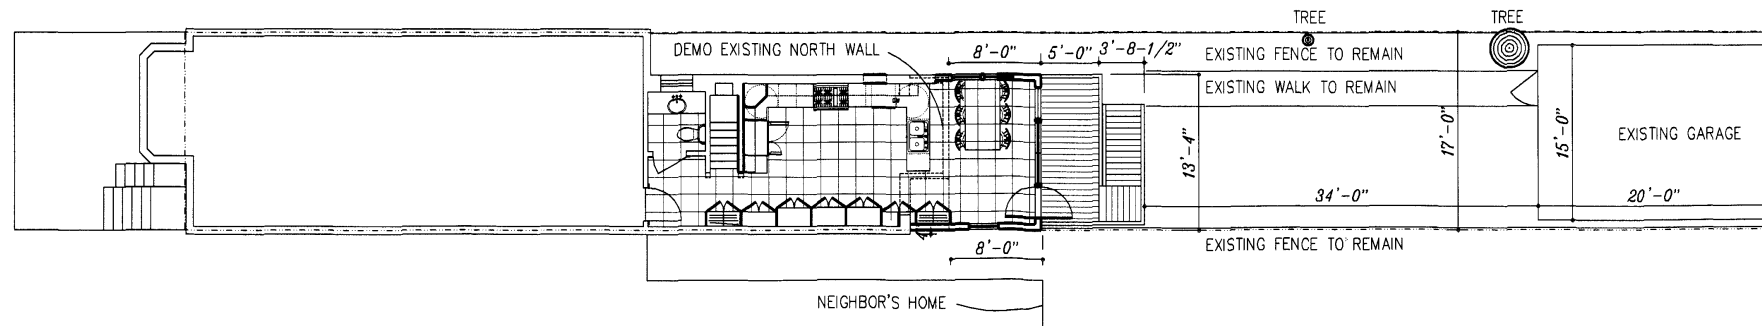

BOARD OF ZONING ADJUSTMENT
District of Columbia
CASE NO. 18280
EXHIBIT NO. 9

2 PROPOSED SITE PLAN
3/16" = 1'-0"



**SHUTLER
ARCHITECTS**

2923 NORTH OXFORD ST
ARLINGTON, VA 22207

PHONE & FAX 703-465-9080
rshutler2@comcast.net

OWNERSHIP AND USE OF DOCUMENTS

DRAWINGS AND SPECIFICATIONS, AS INSTRUMENTS OF PROFESSIONAL SERVICE, ARE AND SHALL REMAIN THE PROPERTY OF THE ARCHITECT. THESE DOCUMENTS ARE NOT TO BE USED IN WHOLE OR IN PART FOR ANY PROJECT OR PURPOSE WHATSOEVER, WITHOUT SPECIFIC WRITTEN AUTHORIZATION OF SHUTLER ARCHITECTS, LTD. NOTE: THIS DRAWING HAS BEEN REDUCED TO THE UNITED STATES COPYRIGHT OFFICE, AND IS PROTECTED FOR AT LEAST 10 YEARS. ANY INFRINGEMENT ON THE COPYRIGHT WILL BE DETECTED AND THE INFRINGING PARTY WILL PAY ALL ATTORNEY'S FEES.

© SHUTLER ARCHITECTS, LTD. 2008

LONGOBARDI
RESIDENCE

630 A STREET, NE
WASHINGTON, DC 20009

Sheet Title:

SITE PLAN

Project No.

2010-LONGBARDI

Scale


1/2" OF UNDATED SCALE
IF PRINTED ON 11" x 17"

Sheet No.


A-0

Board of Zoning Adjustment
District of Columbia
CASE NO. 18280
EXHIBIT NO. 9


RECEIVED
D.C. OFFICE OF ZONING
2011 AUG -3 PM 3:33

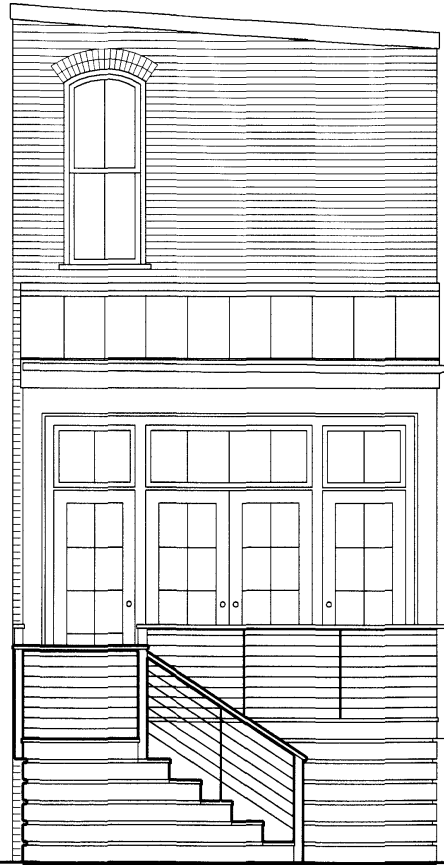

1 NORTH ELEVATION
1/2" = 1'-0"

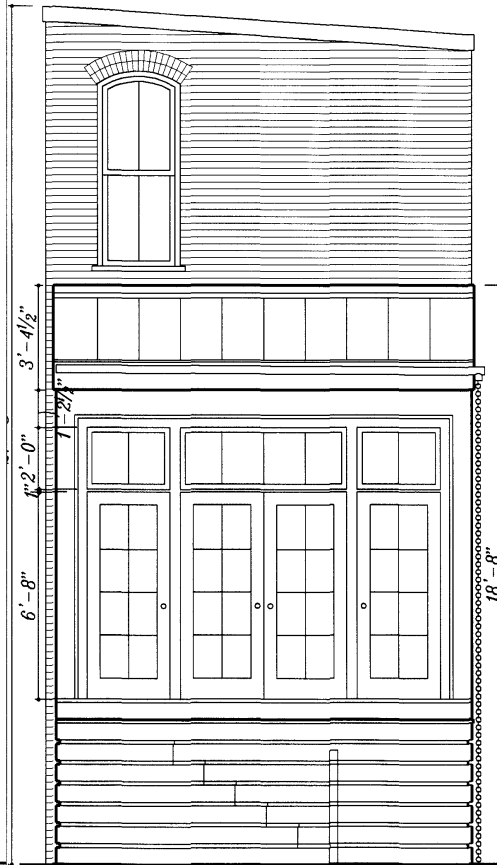

2 NORTH ELEVATION (rails not shown)
1/2" = 1'-0"

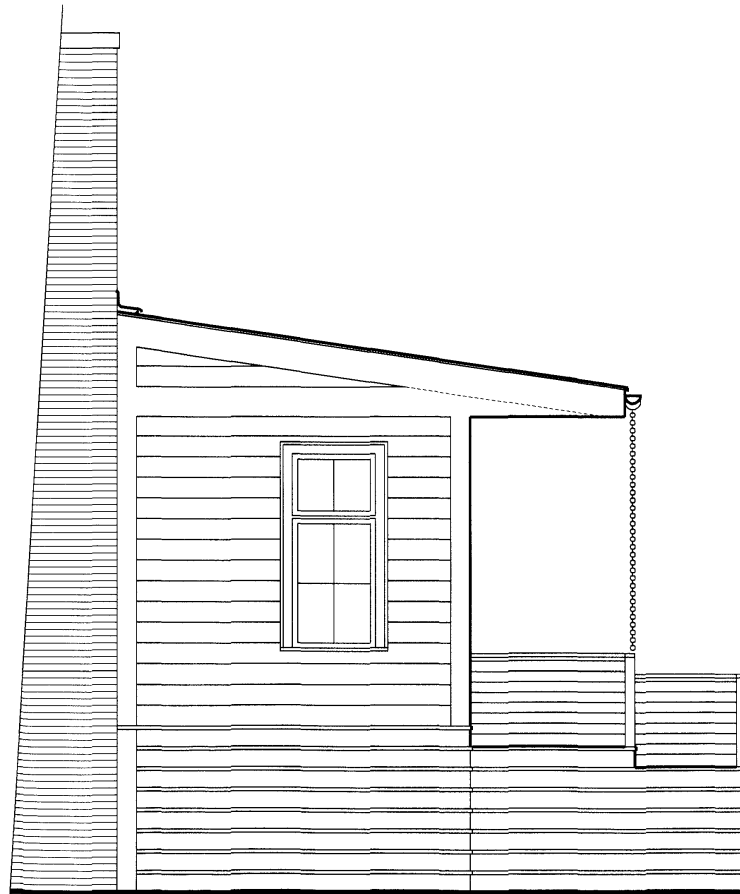

3 NORTH ELEVATION WITH RAILINGS
1/2" = 1'-0"



**SHUTLER
ARCHITECTS**

2923 NORTH OXFORD ST
ARLINGTON, VA 22207

PHONE & FAX 703-465-9080
rshutler2@comcast.net

OWNERSHIP AND USE OF DOCUMENTS
DRAWINGS AND SPECIFICATIONS, AS INSTRUMENTS
OF PROFESSIONAL SERVICE, ARE AND SHALL REMAIN
THE PROPERTY OF THE ARCHITECT. THESE DOCUMENTS
ARE NOT TO BE USED IN WHOLE OR IN PART FOR ANY
PROJECT OR PURPOSE WHATSOEVER, WITHOUT EXPRESS
WRITTEN AUTHORIZATION OF SHUTLER ARCHITECTS, LTD.
NOTE: THIS DRAWING HAS BEEN REGISTERED WITH THE
UNITED STATES COPYRIGHT OFFICE AND IS PROTECTED
FOR AT LEAST 95 YEARS. ANY VIOLATION OF THE
COPYRIGHT WILL BE DETECTED AND THE VIOLATING
PARTY WILL PAY ALL ATTORNEY'S FEES.
© SHUTLER ARCHITECTS, LTD. 2008

**LONGOBARDI
RESIDENCE**
630 A STREET, NE
WASHINGTON, DC 20009

Sheet Title:
**EXTERIOR
ELEVATIONS**

Project No.
2010-LONGBARDI

Scale
1/2" OF NOTED SCALE
IF PRINTED ON 11" x 17"
Date
20 JULY 11
Sheet No.
A-3

RECEIVED
D.C. OFFICE OF ZONING
2011 AUG -3 PM 3: 33



**SHUTLER
ARCHITECTS**

2923 NORTH OXFORD ST
ARLINGTON, VA 22207

PHONE & FAX 703-465-9080
rshutler2@comcast.net

OWNERSHIP AND USE OF DOCUMENTS

DRAWINGS AND SPECIFICATIONS, AS INSTRUMENTS
OF PROFESSIONAL SERVICE, ARE AND SHALL REMAIN
THE PROPERTY OF THE ARCHITECT. THESE DOCUMENTS
ARE NOT TO BE USED IN WHOLE OR IN PART FOR ANY
PROJECT OR PURPOSE WHATSOEVER, WITHOUT EXPRESS
WRITTEN AUTHORIZATION OF SHUTLER ARCHITECTS, LTD.
NOTE: THIS DRAWING HAS BEEN REGISTERED WITH THE
UNITED STATES COPYRIGHT OFFICE, AND IS PROTECTED
FOR AT LEAST 95 YEARS. ANY VIOLATION OF THE
COPYRIGHT WILL BE ENFORCED AND THE VIOLATING
PARTY WILL PAY ALL ATTORNEY'S FEES.

© SHUTLER ARCHITECTS, LTD. 2008

**LONGOBARDI
RESIDENCE**

630 A STREET, NE
WASHINGTON, DC 20009

Sheet Title:

**KITCHEN
ELEVATIONS**


Project No.
2010-LONGBARDI

Scale
1/2" OF NOTED SCALE
IF PRINTED ON 11" x 17"


Date
20 JULY 11

Sheet No.

A-4

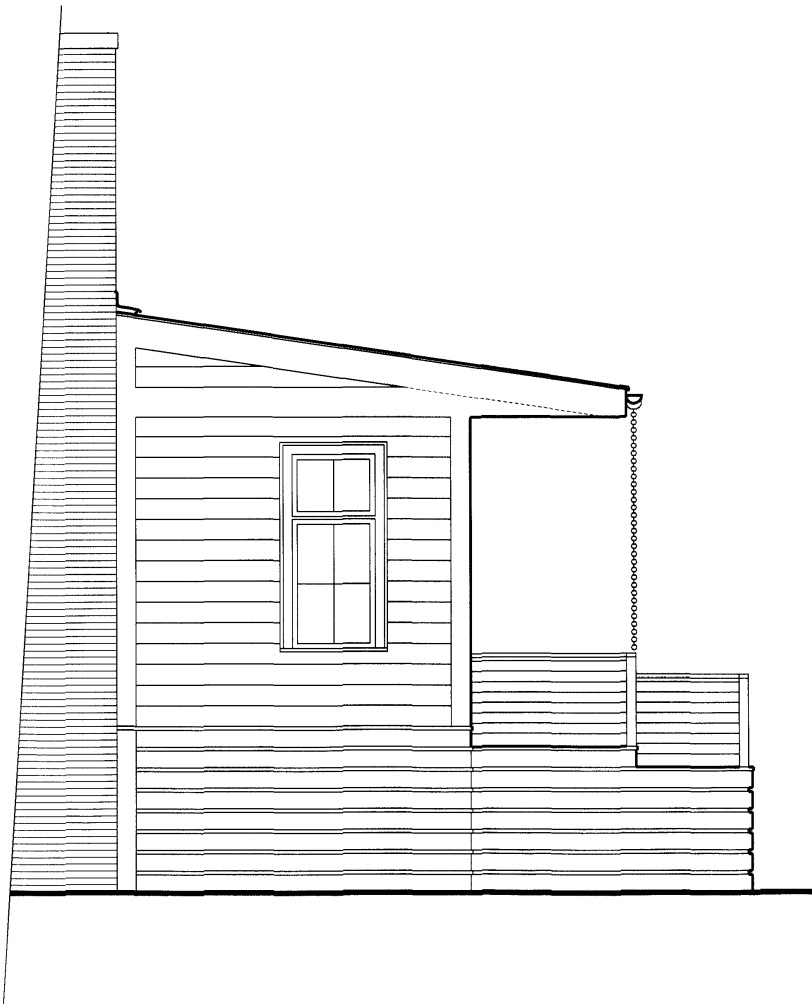

1 EAST ELEVATION
1/2" = 1'-0"

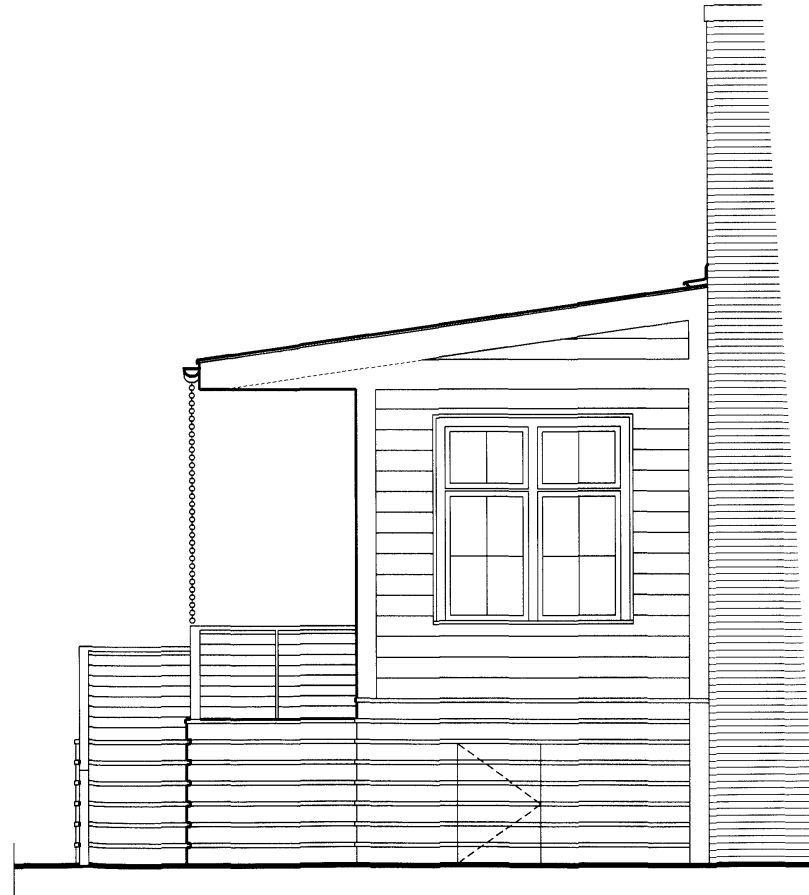

2 WEST ELEVATION
1/2" = 1'-0"