


18290

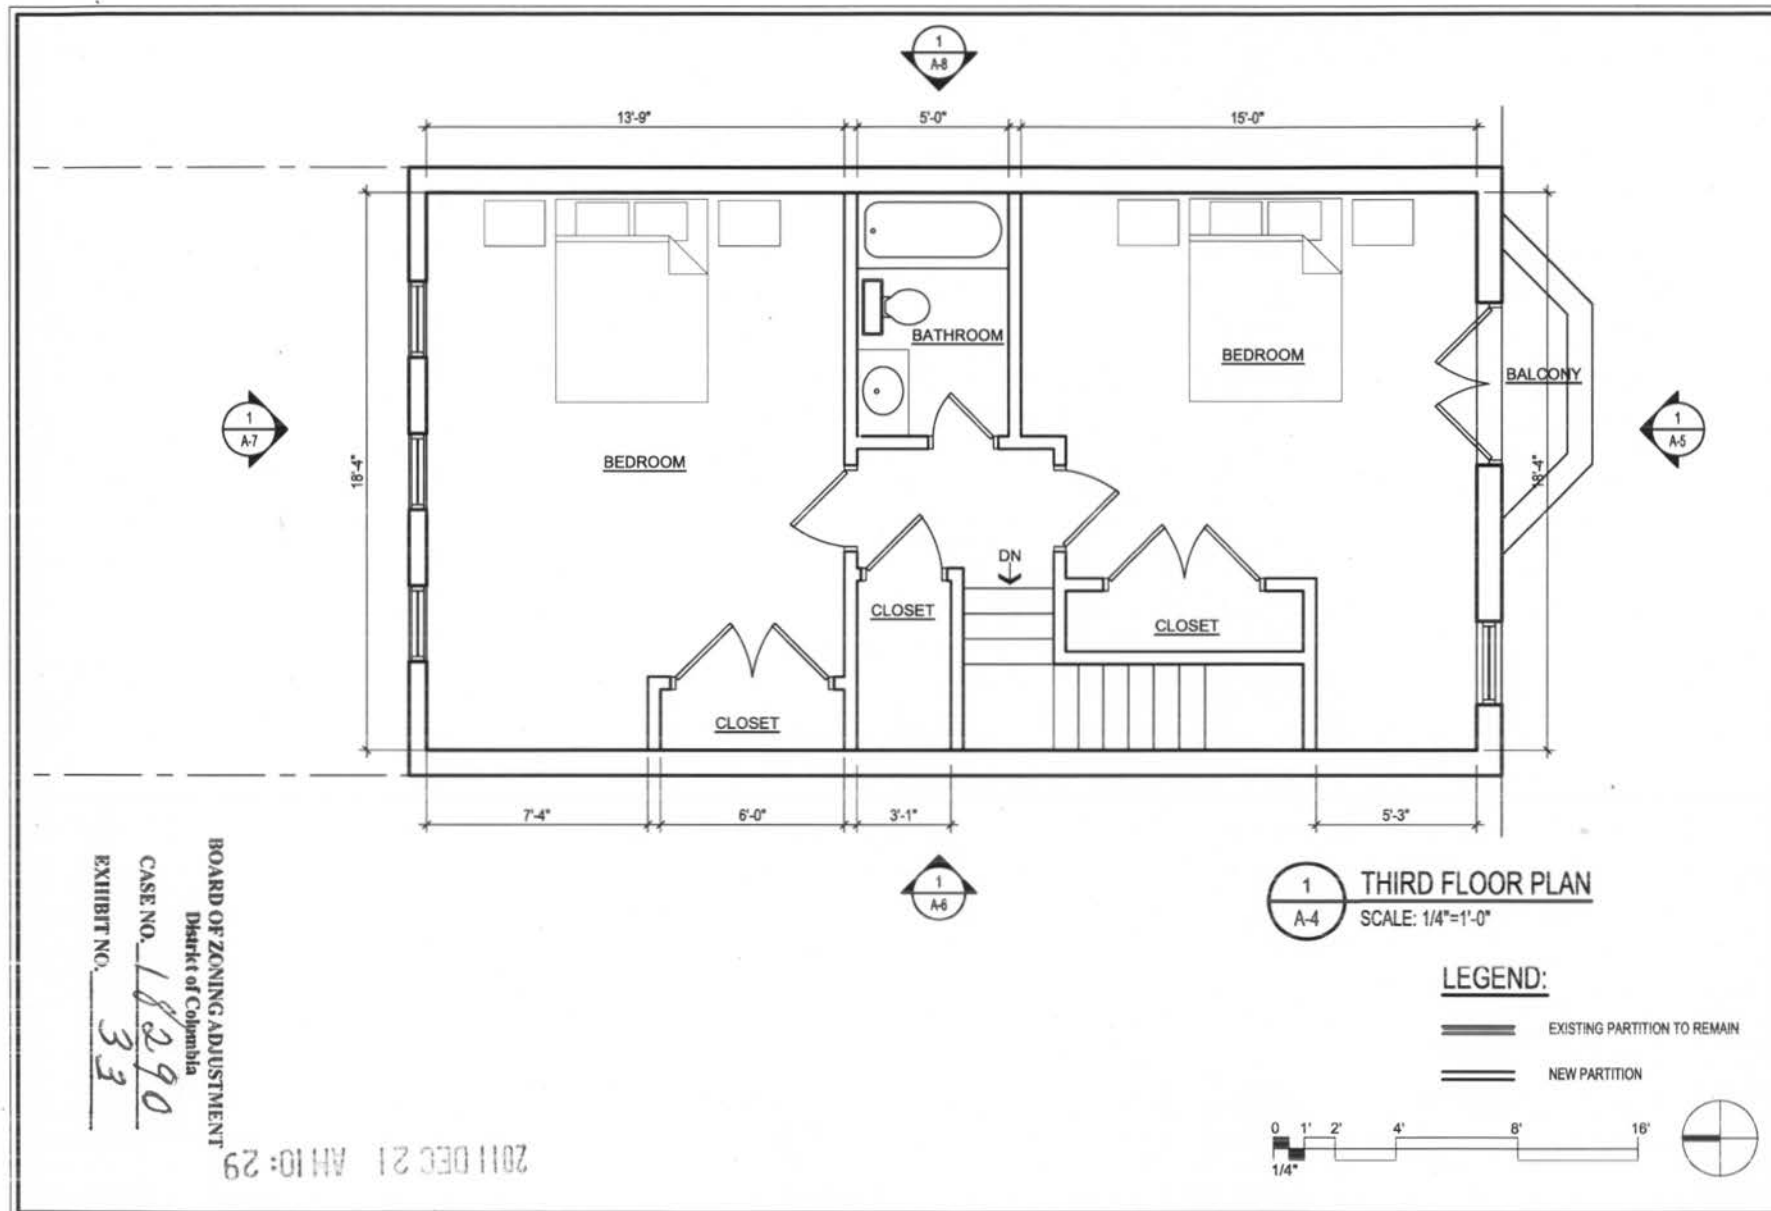

BOARD OF ZONING ADJUSTMENT
District of Columbia
CASE NO. 18290
EXHIBIT NO. 33

2011 DEC 21 AM 10:29

REVISIONS		
#	DATE	COMMENTS

ALLENBACH RESIDENCE
1414 A STREET NE Washington, DC 20002

FOWLER ARCHITECTS
1819 D STREET SE
WASHINGTON, DC 20003
(202) 546-0896
www.fowler-architects.com

SEAL:

VERSION: BZA
DATE: 7-12-10
SCALE: 1/4"=1'-0"
THIRD FLOOR PLAN

A-4

Board of Zoning Adjustment
District of Columbia
CASE NO. 18290
EXHIBIT NO. 33