

RECEIVED
D.C. OFFICE OF ZONING

2011 AUG 29 PM 4: 07




PROJECT INFORMATION

LOT : 62
SQUARE : 1899
WATER : YES
SEWER : YES
LOT SIZE : 18,990.0 SF

PROJECT DESCRIPTION

SEE PROPOSED LOT 42 FOR ADDITIONAL INFORMATION

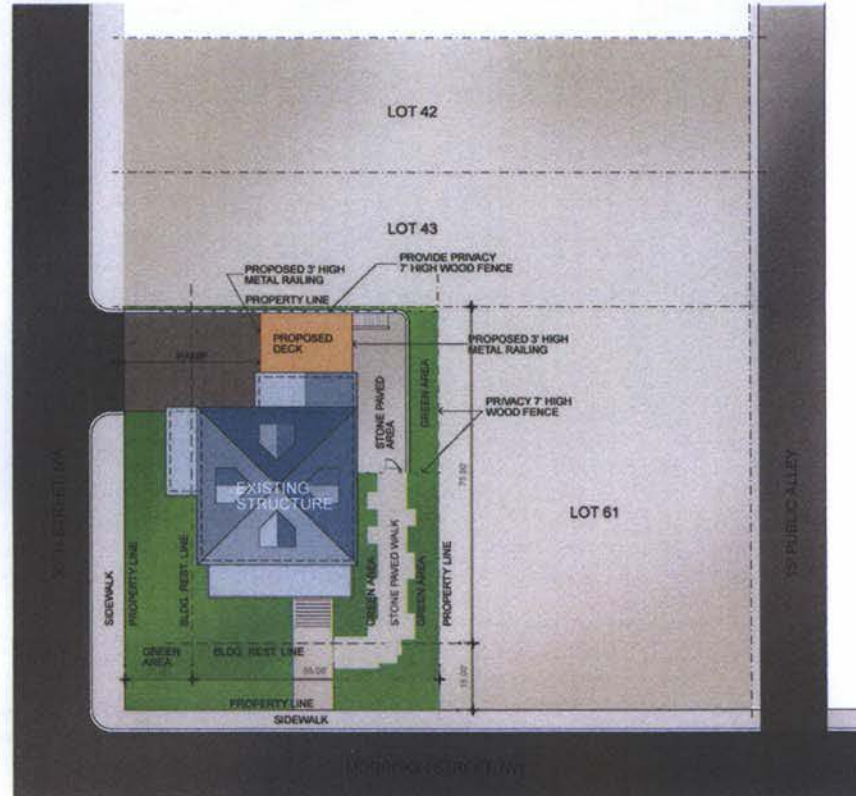

PROPOSED SITE PLAN
SCALE: 1/10

AG ARCHITECTURAL
DESIGN
SERVICES
1100 17th St NW
Washington, DC 20036
Tel: 202 338 1301

SHEET TITLE
SITE PLAN

PROJECT TITLE
PROPOSAL OF
3825 MORRISON STREET, NW
WASHINGTON, DC.

C-1

BOARD OF ZONING ADJUSTMENT

District of Columbia

CASE NO. 18296

EXHIBIT NO. 10

RECEIVED
D.C. OFFICE OF ZONING

2011 AUG 29 PM 4: 07



 ARCHITECTURAL GRAPHICS 2001 TULALUPA RD WASHINGTON, DC 20007 TEL: 202.333.5501 FAX: 202.333.5501	SHEET TITLE	
	EXISTING AND PROPOSED: FLOOR PLANS	
PROJECT TITLE	DESIGNED BY	
	APPROVED BY	
PROPOSAL OF 3825 MORRISON ST., NW WASHINGTON, DC.		
A-1.1		
DATE: FEB 18, 2011		

RECEIVED
D.C. OFFICE OF ZONING

2011 AUG 29 PM 4:07



ELEVATION 1
SCALE: 1/4" = 1'-0"

ARCHITECTURAL
DESIGN
GRAPHICS
3625 MORRISON ST., NW
WASHINGTON, DC 20007
TEL: 202 288 8814
FAX: 202 288 8814

SHEET TITLE
EXISTING AND PROPOSED
ELEVATION
DRAWN BY: [blank]
APPROVED BY: [blank]


PROJECT TITLE
PROPOSAL OF
3625 MORRISON ST., NW
WASHINGTON, DC.

A-2.1

DATE: 08.18.2011

RECEIVED
D.C. OFFICE OF ZONING

2011 AUG 29 PM 4:07

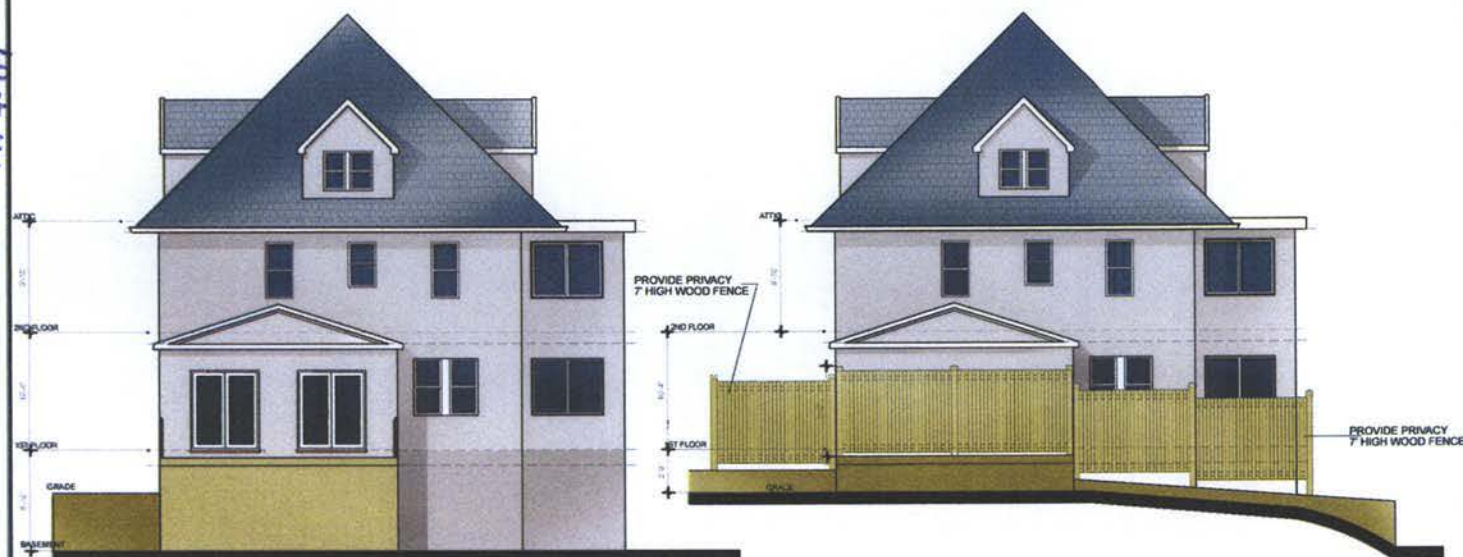

ELEVATION 2, 2a
SCALE: 1/4" = 1'-0"

ELEVATION 2, 2b
SCALE: 1/4" = 1'-0"



ARCHITECTURAL
GRAPHICS, INC.
3800 TULSA AVE. NW
WASHINGTON, DC 20007
TEL: 202 338 6012
FAX: 202 331 8391

SHEET TITLE

EXISTING AND PROPOSED
ELEVATION

DRAWN BY

PROJECT TITLE

PROPOSAL OF
3825 MORRISON ST., NW,
WASHINGTON, DC.


APPROVED BY

A-2.2

RECEIVED
D.C. OFFICE OF ZONING

2011 AUG 29 PM 4:07

ELEVATION 3
SCALE: 1/4" = 1'-0"

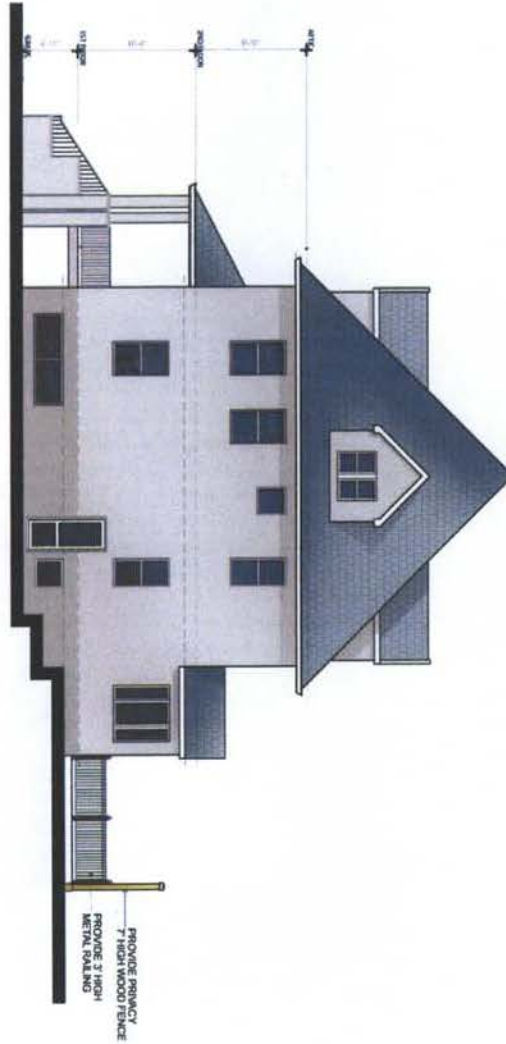

A-2.3

PROJECT TITLE
PROPOSAL OF
3825 MORRISON ST., NW.
WASHINGTON, DC.

SHEET TITLE
EXISTING AND PROPOSED
ELEVATION

DRAWN BY

APPROVED BY

ARCHITECTURAL
DESIGN
GRAPHICS
2020 TULAWAY RD. SE
WASHINGTON, DC 20007
TEL: 202 526 8074
FAX: 202 526 5501