


THESE DRAWINGS ARE THE PROPERTY OF STREETSENSE. UNAUTHORIZED REPRODUCTION FOR ANY PURPOSE IS AN INFRINGEMENT FROM COPYRIGHT LAW. VIOLATIONS WILL BE SUBJECT TO PROSECUTION BY PATENT EXHIBIT OF LAW COPYRIGHT © 2011 STREETSENSE

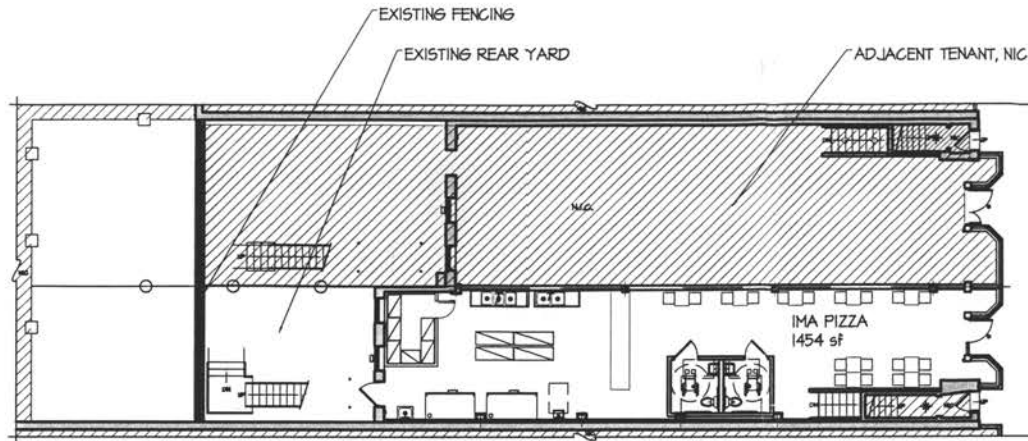

RECEIVED
D.C. OFFICE OF ZONING
2011 OCT 26 AM 10: 54

streetsense.

streetsense.
4600 East West Highway
Suite 800
Bethesda, Maryland 20814
301.652.9020 ph • 301.652.9166 fx

IMA PIZZA

NOTES

PROFESSIONAL SEAL

SEALED BY: HERBERT HEIDERMAN

PROFESSIONAL CERTIFICATION: I CERTIFY THAT THESE DOCUMENTS WERE PREPARED OR APPROVED BY ME AND THAT I AM A DULY LICENSED ARCHITECT UNDER THE LAWS OF THE DISTRICT OF COLUMBIA LICENSE NUMBER 2552 EXPIRATION DATE: 6/30/2015

SUBMITTALS

ITEM	DESCRIPTION	DATE
1	-	-
2	-	-
3	-	-
4	-	-
5	-	-
6	-	-
7	-	-
8	-	-
9	-	-
10	-	-

IMA PIZZA
418 8TH STREET SE
WASHINGTON DC 20003

BZA APPLICATION

SCALE: AS NOTED	MANAGER: JCS	FLOOR: 1
PROJ. # 11-210	ARCHITECT: JCS	
FILE # 10-21		
SHEET: 1	OF 5	A-1

Board of Zoning Adjustment
District of Columbia
CASE NO. 1832
EXHIBIT NO. 12

BOARD OF ZONING ADJUSTMENT
District of Columbia

CASE NO. 18322

EXHIBIT NO. 12


E STREET SE



SITE PLAN

Scale: 1/16" = 1'-0"

THESE DRAWINGS ARE THE PROPERTY OF STREETSENSE. UNAUTHORIZED REPRODUCTION FOR ANY PURPOSE IS AN INFRINGEMENT UPON COPYRIGHT LAWS. VIOLATORS WILL BE SUBJECT TO PROSECUTION BY FULLER EXTENT OF LAW. COPYRIGHT © 2001 STREETSENSE

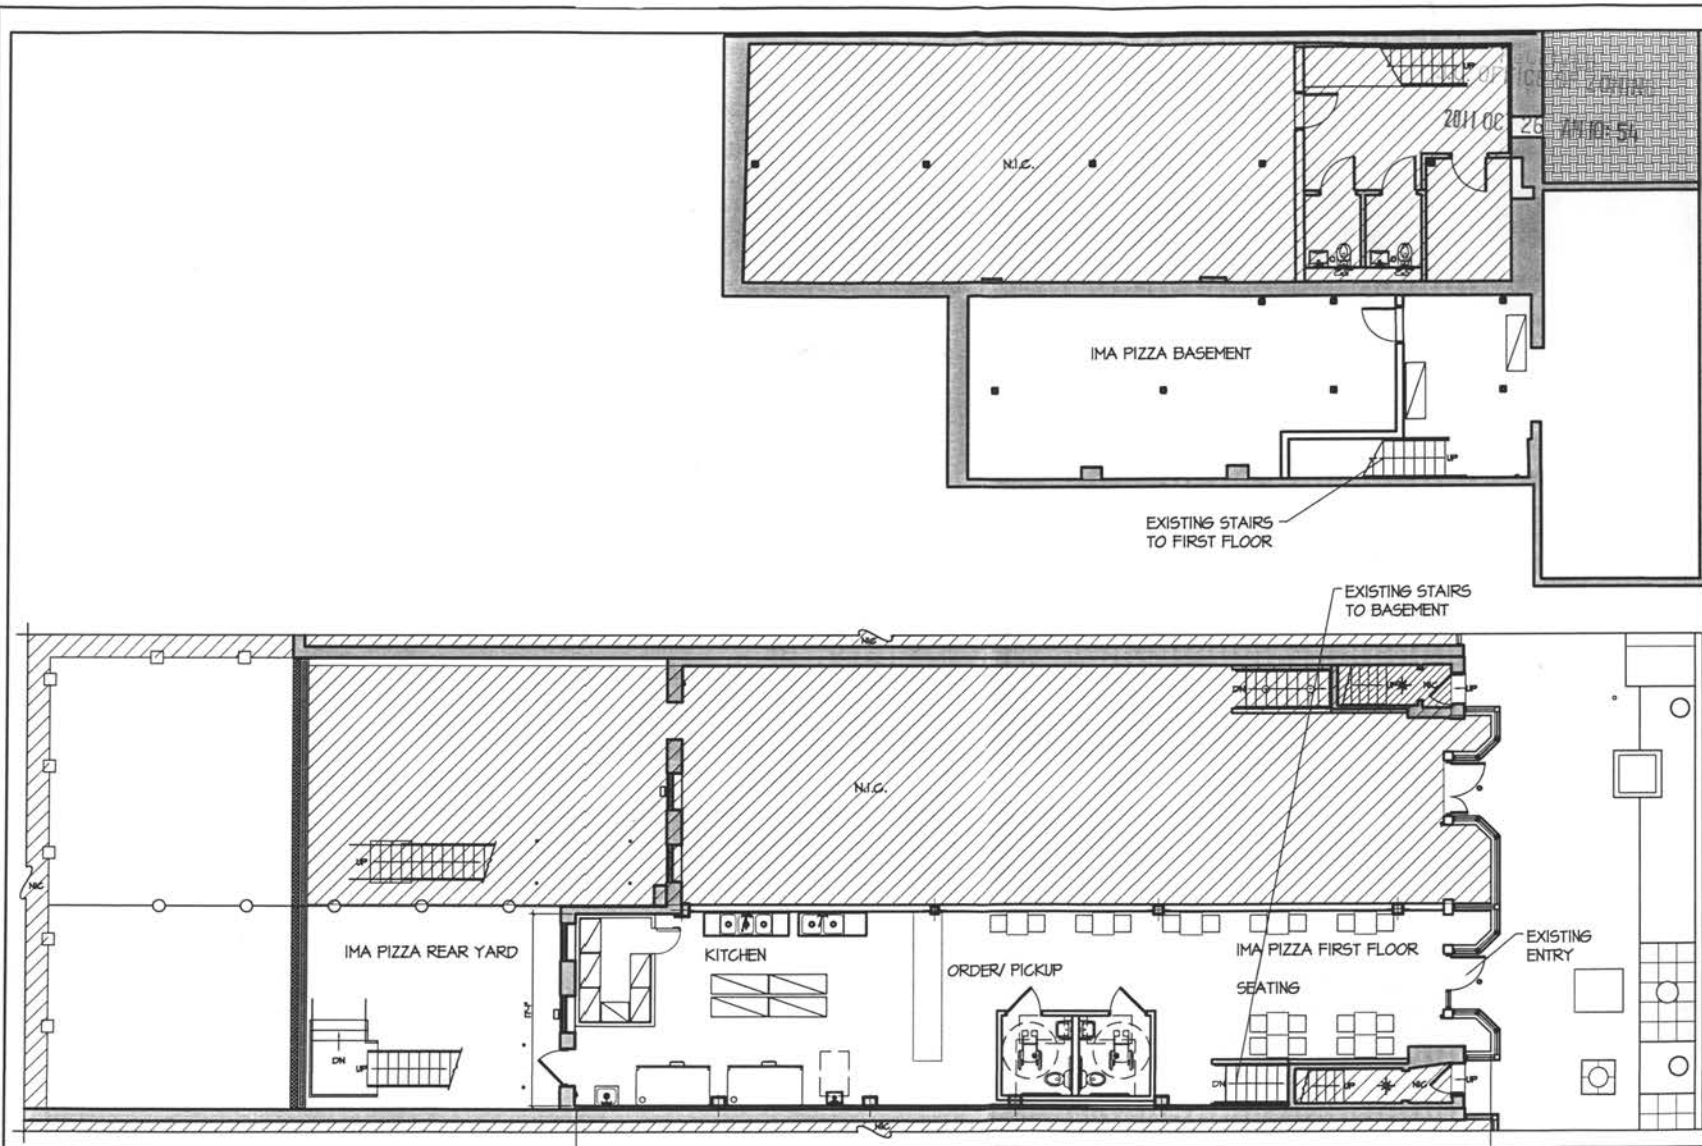

streetsense.

streetsense.
4600 East West Highway
Suite 800
Bethesda, Maryland 20814
301.652.9020 ph • 301.652.9166 fx

IMA PIZZA

NOTES

PROFESSIONAL SEAL

SEALED BY: HERBERT NEISSERMAN

PROFESSIONAL CERTIFICATION I CERTIFY THAT THESE DOCUMENTS WERE PREPARED OR APPROVED BY ME AND THAT I AM A DAILY LICENSED ARCHITECT UNDER THE LAWS OF THE DISTRICT OF COLUMBIA LICENSE NUMBER 3552 EXPIRATION DATE: 03/01/2012

SUBMITTALS

ITEM	DESCRIPTION	DATE
1	-	-
2	-	-
3	-	-
4	-	-
5	-	-
6	-	-
7	-	-
8	-	-
9	-	-
10	-	-

IMA PIZZA
418 8TH STREET SE
WASHINGTON DC 20003

BZA APPLICATION


SCALE: AS NOTED	MANAGER: JCS	FLOORPLAN
PROJ. N: 11-015	ARCHITECT: JLC	A-2
FILE: 10-025	SHEET: 2 OF 5	



FLOOR PLANS

Scale: 3/32" = 1'-0"

THESE DRAWINGS ARE THE PROPERTY OF STREETSENSE. UNAUTHORIZED REPRODUCTION FOR ANY PURPOSE IS AN INFRINGEMENT AND COPYRIGHT LAW. VIOLATIONS WILL BE SUBJECT TO PROSECUTION BY FULLER EXTENT OF LAW. COPYRIGHT © 2011 STREETSENSE.

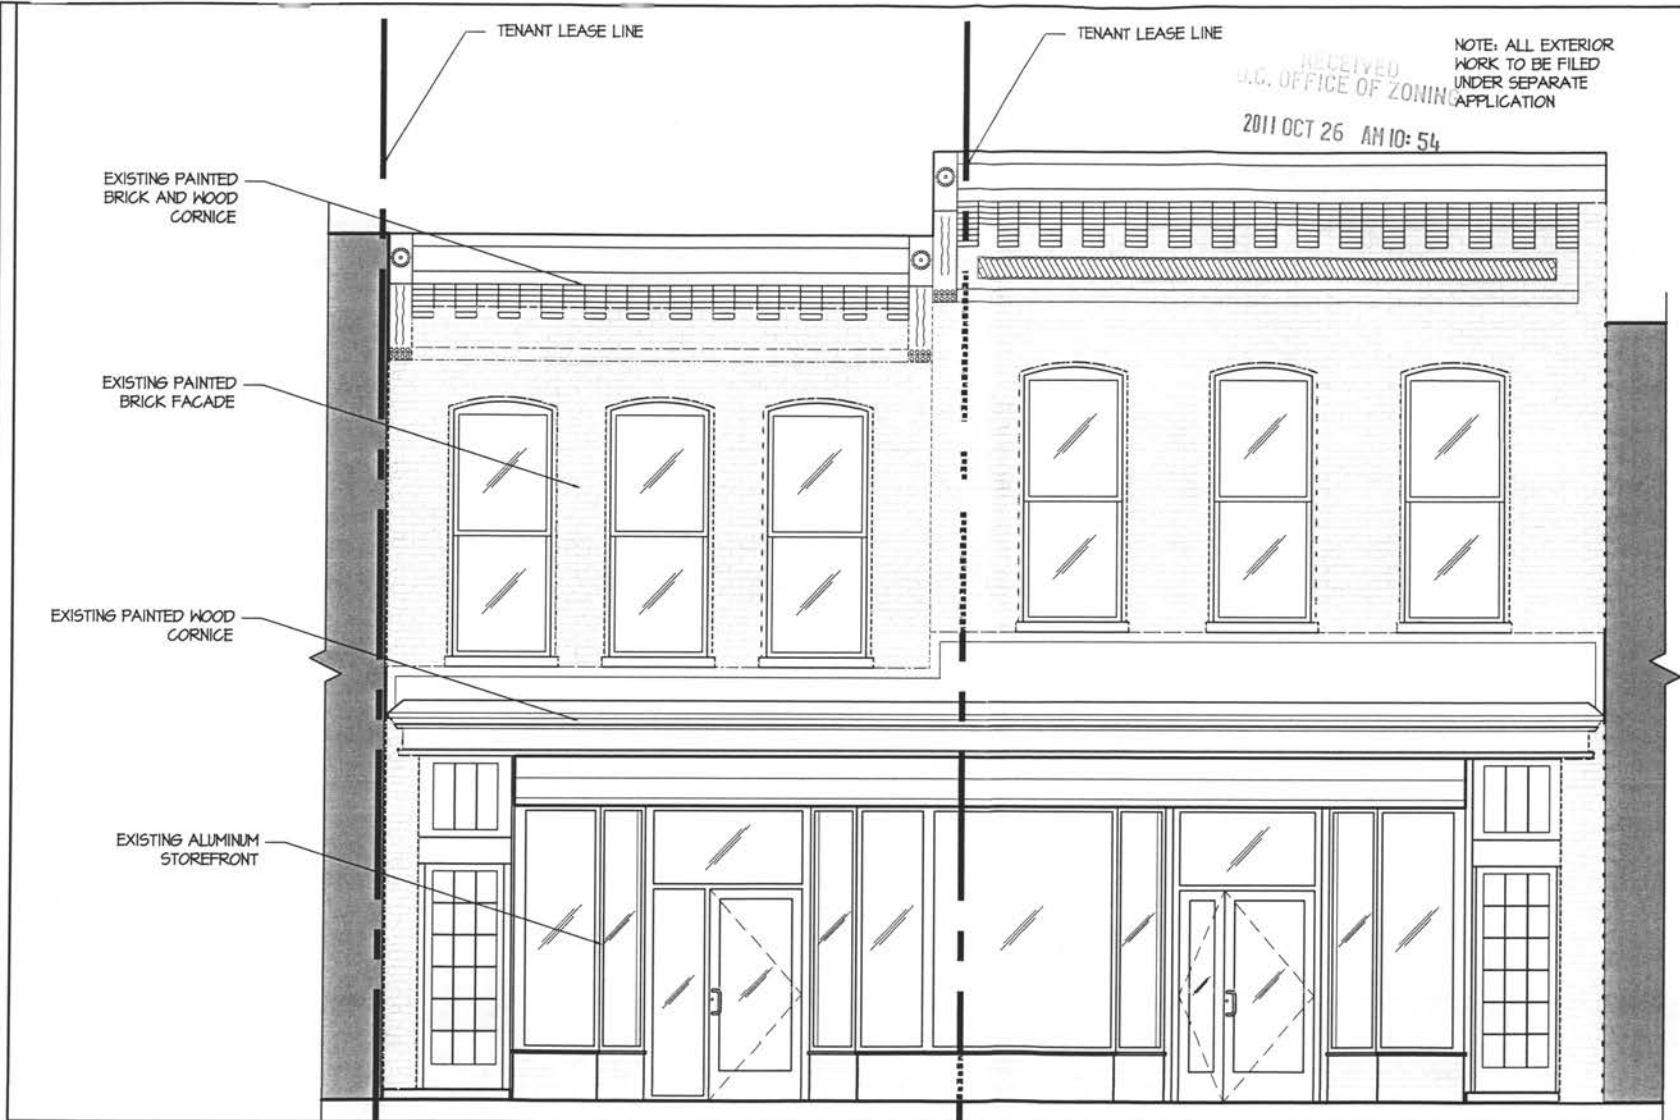

PROPOSED FRONT ELEVATION (EAST SIDE)

Scale: 1/4" = 1'-0"

streetsense.

streetsense.
4600 East West Highway
Suite 800
Bethesda, Maryland 20814
301.652.9020 ph - 301.652.9166 fx

IMA PIZZA

NOTES

Professional Seal area.

PROFESSIONAL SEAL

SEALED BY: HERBERT HEISERMAN

PROFESSIONAL CERTIFICATION: I CERTIFY THAT THESE DOCUMENTS WERE PREPARED OR APPROVED BY ME, AND THAT I AM A DAILY LICENSED ARCHITECT UNDER THE LAWS OF THE DISTRICT OF COLUMBIA, LICENSE NUMBER 2555, EXPIRATION DATE: 6/30/2012.

SUBMITTALS


ITEM	DESCRIPTION	DATE
1		
2		
3		
4		
5		
6		
7		
8		
9		
10		

IMA PIZZA
45 8TH STREET SE
WASHINGTON DC 20005

BZA APPLICATION

SCALE: AS NOTED	MANAGER: JCB	FLOOR:
ROLL #: 11-215	ARCHITECT: JCB	
FILE: 10-02	SHEET: 3 OF 5	A-3

THESE DRAWINGS ARE THE PROPERTY OF STREETSENSE. UNAUTHORIZED REPRODUCTION FOR ANY PURPOSE IS AN VIOLATION. FROM COPYRIGHT LAW. VIOLATIONS WILL BE SUBJECT TO PROSECUTION BY FULLY EXTENT OF LAW. COPYRIGHT © 2011, STREETSENSE

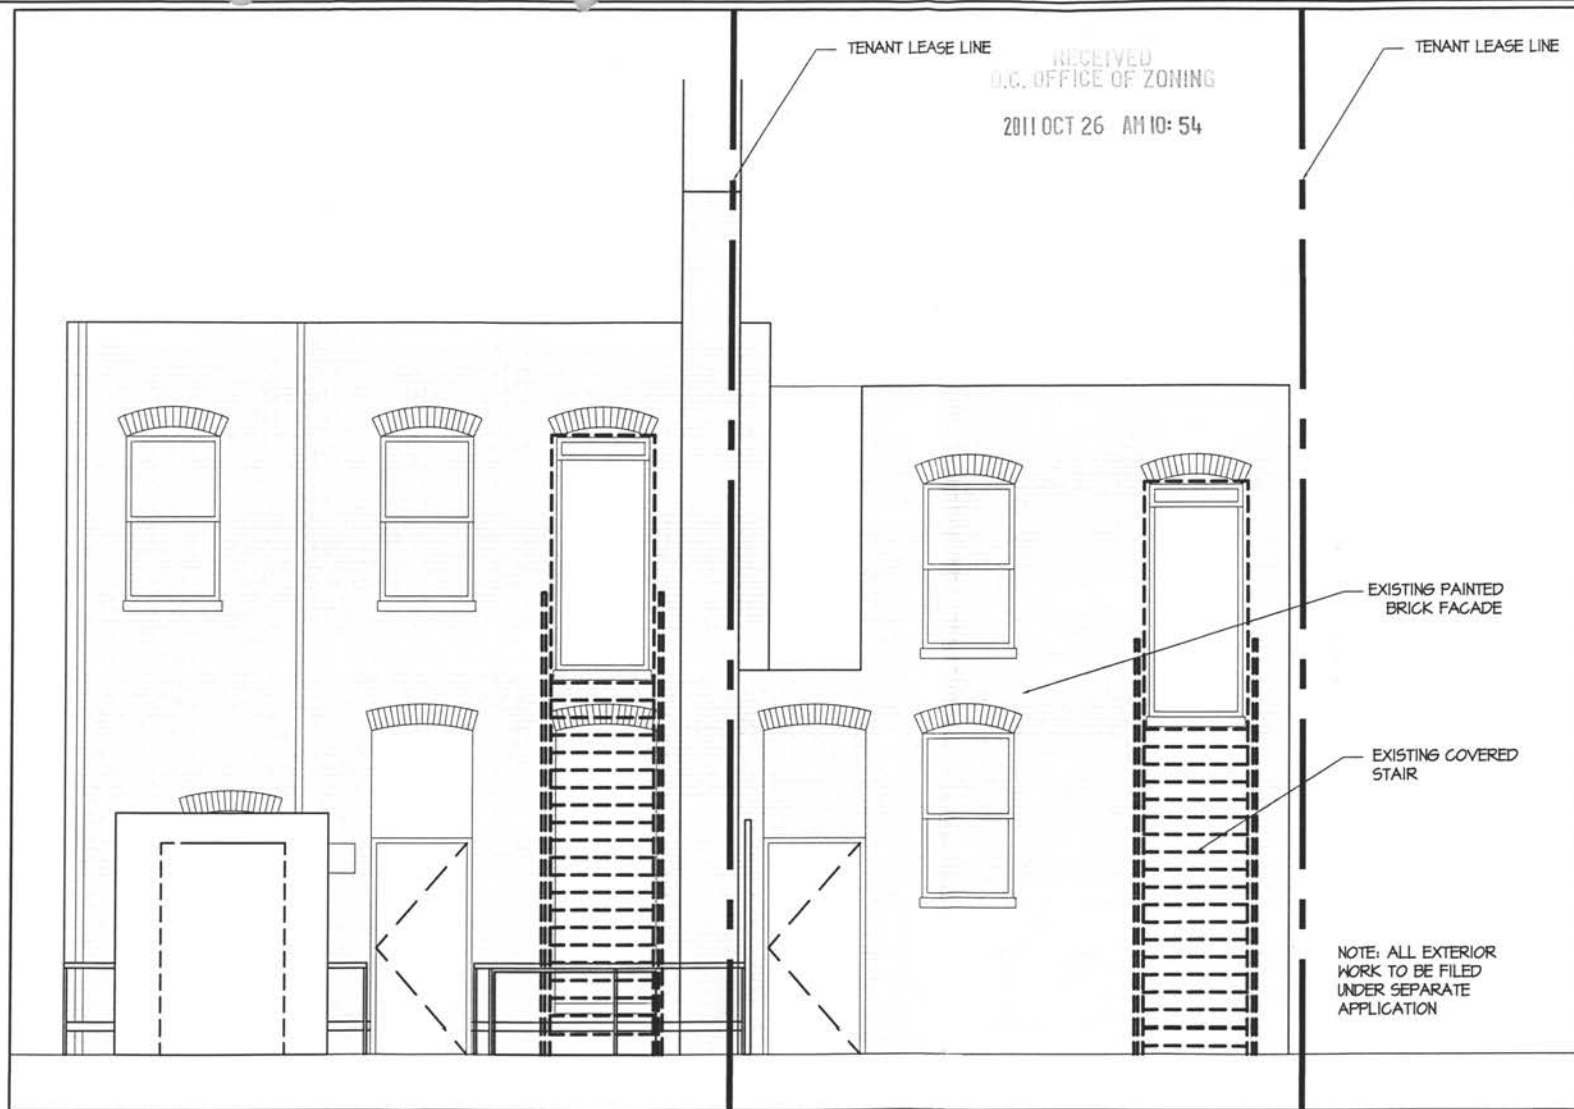

RECEIVED
D.C. OFFICE OF ZONING
2011 OCT 26 AM 10:54

TENANT LEASE LINE

TENANT LEASE LINE

EXISTING PAINTED
BRICK FACADE

EXISTING COVERED
STAIR

NOTE: ALL EXTERIOR
WORK TO BE FILED
UNDER SEPARATE
APPLICATION



PROPOSED REAR ELEVATION (WEST SIDE)

Scale: 1/2" = 1'-0"

streetsense.

streetsense.
4600 East West Highway
Suite 800
Bethesda, Maryland 20814
301.652.9020 ph • 301.652.9166 fx

IMA PIZZA

NOTES

PROFESSIONAL SEAL

SEALED BY: HERBERT HEISERMAN

PROFESSIONAL CERTIFICATION: I CERTIFY THAT THESE
DOCUMENTS WERE PREPARED OR APPROVED BY ME, AND
THAT I AM A DULY LICENSED ARCHITECT UNDER THE LAWS
OF THE DISTRICT OF COLUMBIA, LICENSE NUMBER 2552.
EXPIRATION DATE: 4/30/2012

SUBMITTALS

ITEM	DESCRIPTION	DATE
1	-	-
2	-	-
3	-	-
4	-	-
5	-	-
6	-	-
7	-	-
8	-	-
9	-	-
10	-	-

IMA PIZZA
418 8TH STREET SE
WASHINGTON DC 20009

BZA APPLICATION

SCALE: AS NOTED	MANAGER: JCS	FLOOR: 1
PROJ. N: B-289	ARCHITECT: J.C.	
FILE: 10-028	SHEET: 4 OF 5	A-4