

EXHIBIT

B

PERCAD-Bayonne, N.J.

2011 OCT 27 PM 2:12

BOARD OF ZONING ADJUSTMENT
District of Columbia

CASE NO. 18324


EXHIBIT NO. 8

THIS PLAN IS THE PROPERTY OF THE DISTRICT OF COLUMBIA AND IS LOANED TO YOU FOR YOUR INFORMATION ONLY. IT IS NOT TO BE REPRODUCED OR COPIED IN ANY MANNER WITHOUT THE WRITTEN PERMISSION OF THE DISTRICT OF COLUMBIA.

GREEN DESIGN GROUP, LLC
15013 GREENWING TERRACE
LARGO, MD. 20774 (246) 375-1801

1337 MARYLAND AVENUE NE
WASHINGTON, D.C.


DATE:
DRAWN BY: D.T.S.
JOB NO. 016796
SDI

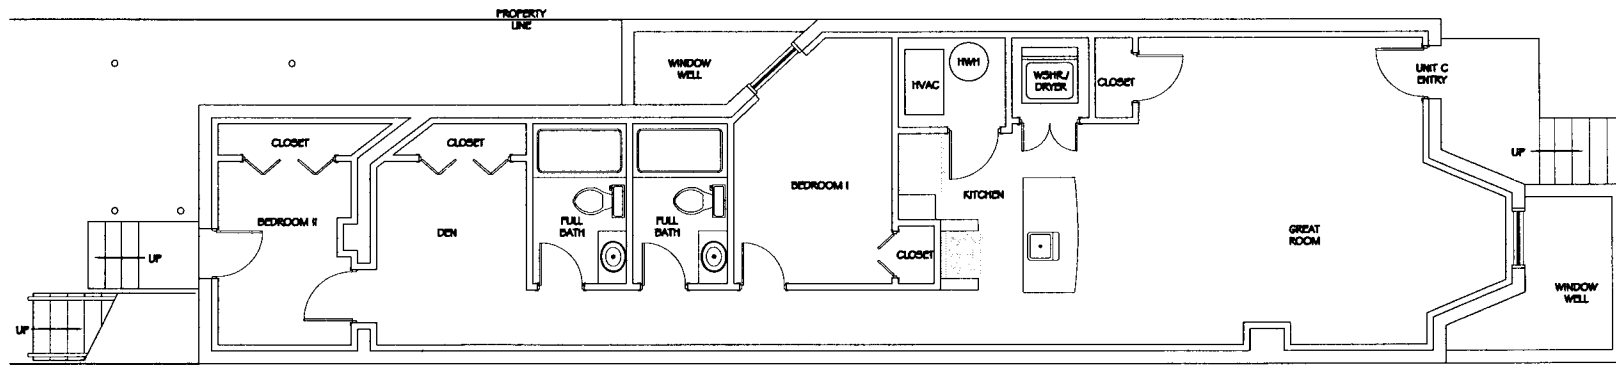

501 CELLAR LEVEL - PROPOSED NEW FLOOR PLAN
NOT TO SCALE

Board of Zoning Adjustment
District of Columbia
CASE NO.18324
EXHIBIT NO.8

OFFICE OF ZONING
2011 OCT 27 PM 2:12

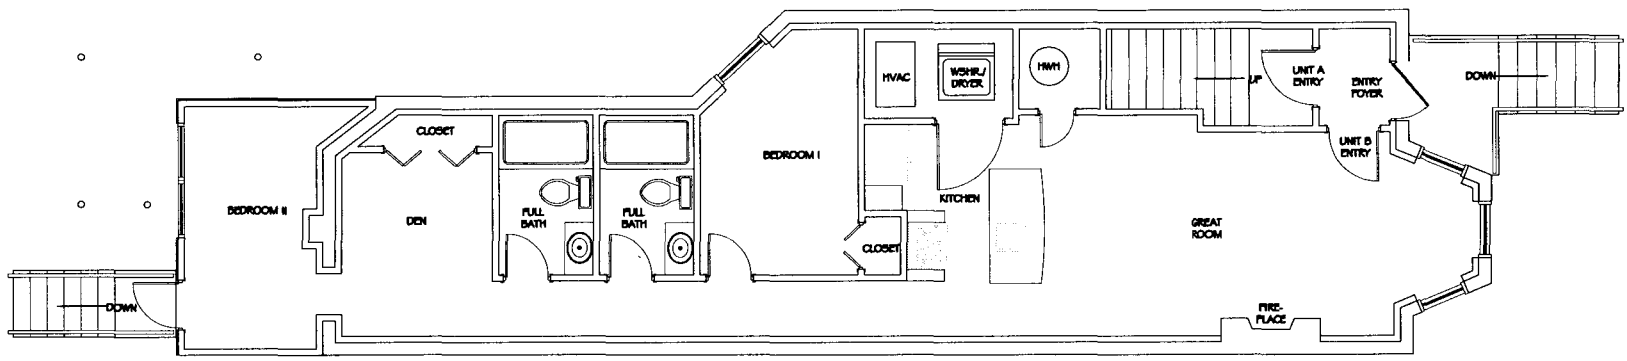

THIS DRAWING AND THE DESIGN INFORMATION CONTAINED HEREIN ARE THE PROPERTY OF GUYARLAIN ENGINEERING, INC. NO PART OF THIS DRAWING OR DESIGN INFORMATION MAY BE REPRODUCED OR TRANSMITTED IN ANY FORM OR BY ANY MEANS, ELECTRONIC OR MECHANICAL, WITHOUT WRITTEN PERMISSION OF GUYARLAIN ENGINEERING, INC.

15013 GREENING TERRACE
LARGO, MD. 20774 (246) 375-1801

GUYARLAIN ENGINEERING, INC.

SCHEMATIC DESIGN - FLOOR PLANS

1337 MARYLAND AVENUE NE
WASHINGTON, D.C.


REVISIONS

DATE:	
DRAWN BY: D.T.S.	
JOB NO. 015796	

SD2

502 FIRST LEVEL - EXISTING CONDITIONS FLOOR PLAN
NOT TO SCALE

2011 OCT 27 PM 2:12

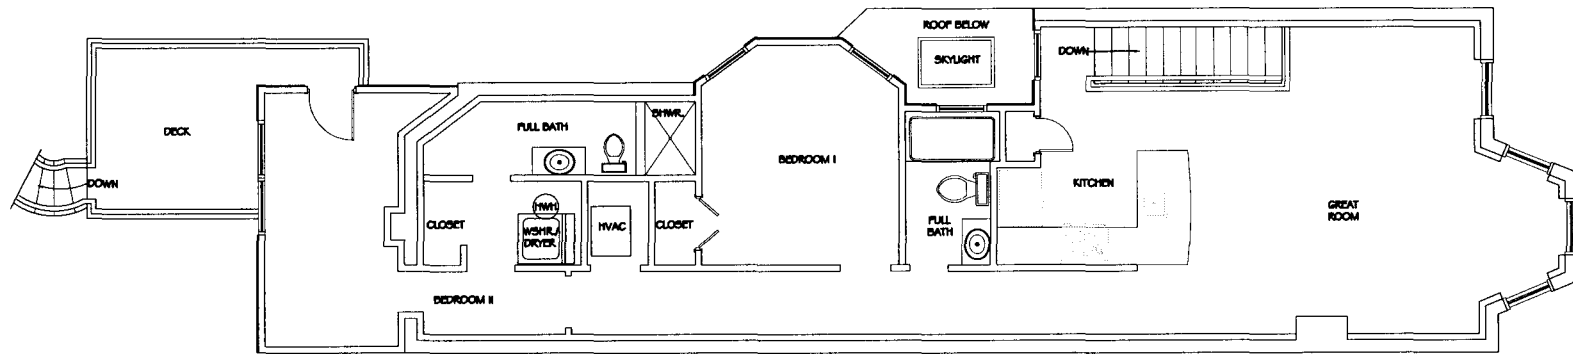

503 SECOND LEVEL - EXISTING CONDITIONS FLOOR PLAN
NOT TO SCALE

NO PART OF THIS DOCUMENT IS TO BE REPRODUCED OR TRANSMITTED IN ANY FORM OR BY ANY MEANS, ELECTRONIC OR MECHANICAL, WITHOUT PERMISSION IN WRITING FROM GRIFFIN DESIGN GROUP, INC.

GRIFFIN DESIGN GROUP, INC.
15013 GREENING TERRACE
LARGO, MD. 20774 (240) 375-1801



SCHEMATIC DESIGN - FLOOR PLANS

1337 MARYLAND AVENUE NE
WASHINGTON, D.C.

REVISIONS

DATE:

DRAWN BY: D.T.S.

JOB NO. 018796

SD3