

STANDARD

OFFICE OF ZONING

REF ID: A66542

REF ID: A66542

DEF

DEF

DEF

DEF

GR



LOC



NO

SC

- SC

DR

- DR

11

11

11

ARCHITECT

BUILDER

LANDIS

A DESIGN/BUILD FIRM
7059 Blair Road, NW, Ste 300
Washington, DC 20012
Phone: 202-726-3777
Fax: 202-882-9703
www.landisconstruction.com

Employee	Initial	Date
Chris Lando		
Client		

Version

ZONING
SUBMITTAL

Client/Address

JOE JONES
5826 NEVADA AVENUE, NW
WASHINGTON, D.C. 20015



5826 NEVADA AVENUE, NW
WASHINGTON, D.C. 20015

Title

COVER
SHEET

Scale	Date
AS NOTED	12-19-2011

XO.1

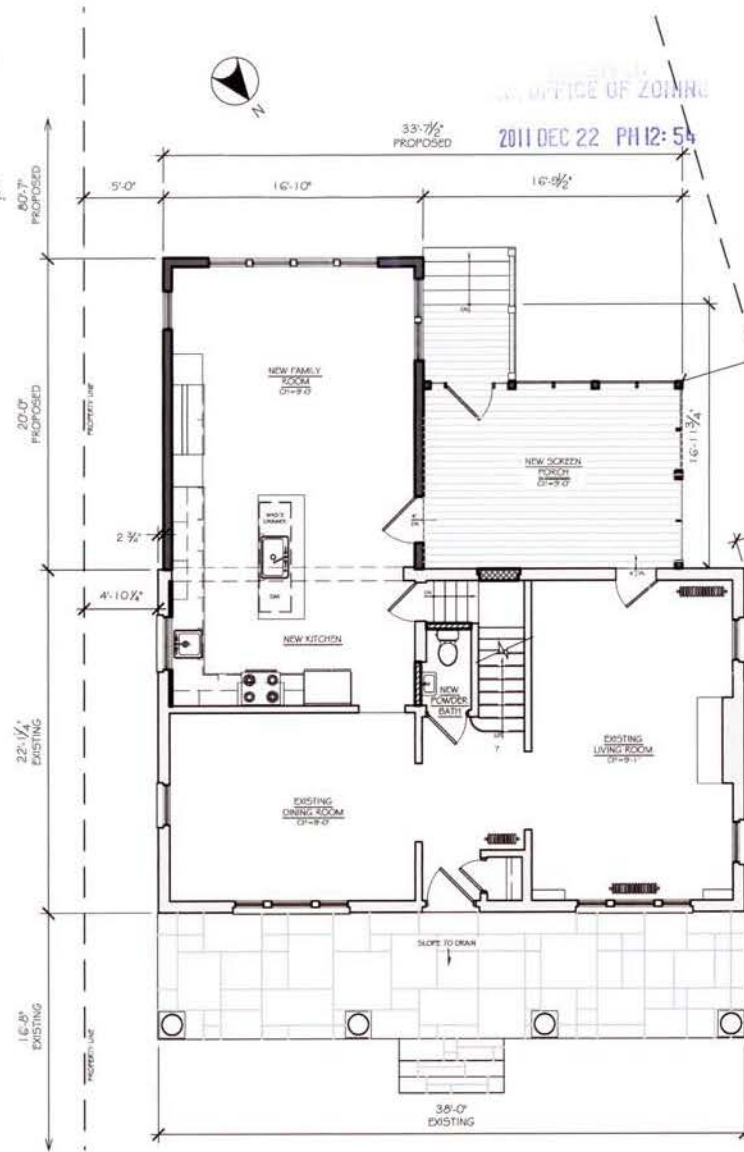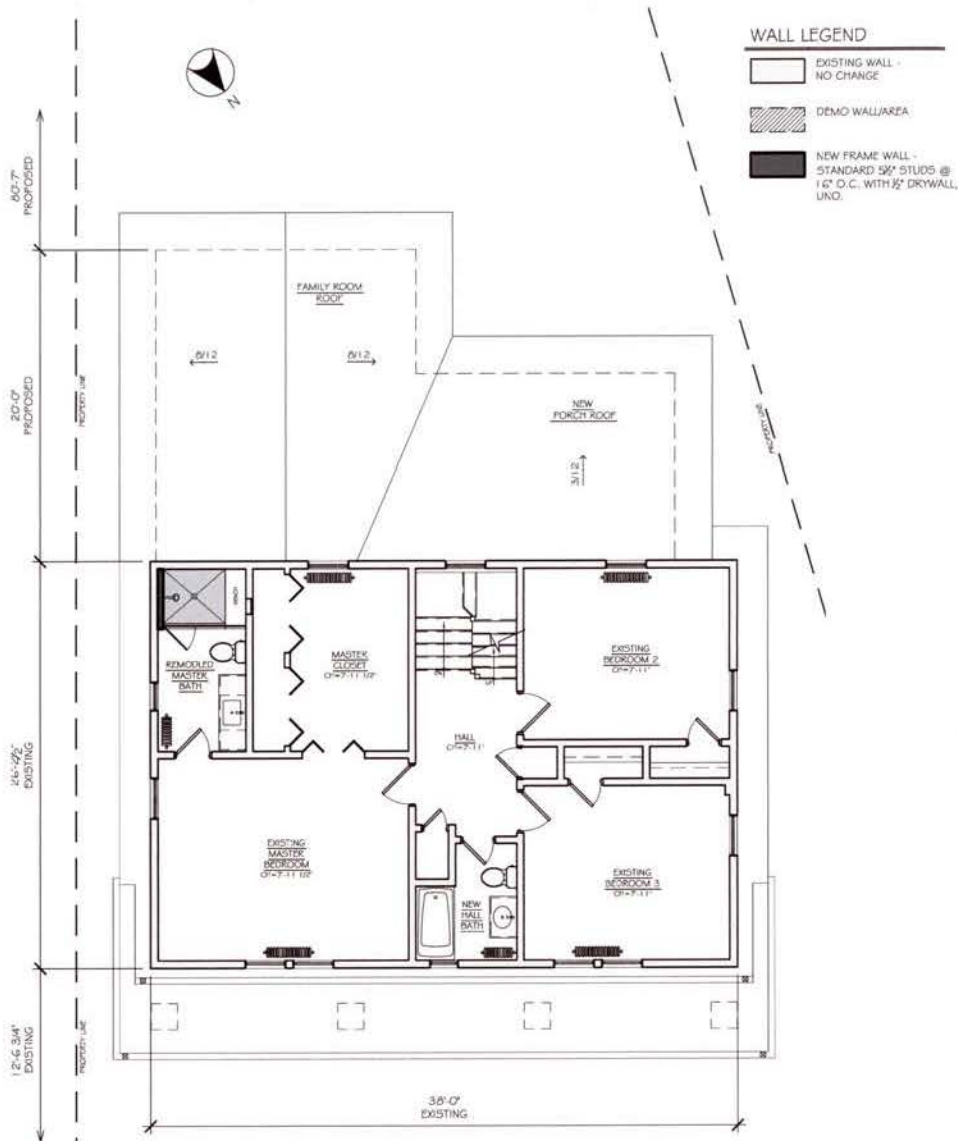

LANDIS
A DESIGN/BUILD FIRM
7059 Blair Road, NW, Ste 300
Washington, DC 20012
Phone: 202-726-3777
Fax: 202-882-9703
www.landisconstruction.com

System	Initial	Date
Chris Landis		
Client		
Version		

ZONING SUBMITTAL

Client/Address

JOE JONES
5826 NEVADA AVENUE, NW
WASHINGTON, D.C. 20015

EXISTING & PROPOSED FLOOR PLAN

Scale AS NOTED Date 12-13-2011
Sheet Number

A1.1

OFFICE OF ZONING

2011 DEC 22 PH 12: 54



LANDIS

A DESIGN/BUILD FIRM
7059 Blair Road, NW, Ste 300
Washington, DC 20012
Phone: 202-726-3777
Fax: 202-882-9703
www.landisconstruction.com

Architect	Initial	Date
Chris Landis		
Client		

Version

ZONING SUBMITTAL


Client/Address

JOE JONES
5826 NEVADA AVENUE, NW
WASHINGTON, D.C. 20015

PROPOSED ELEVATIONS

Scale AS NOTED Date 12-19-2011
Sheet Number

A2.1

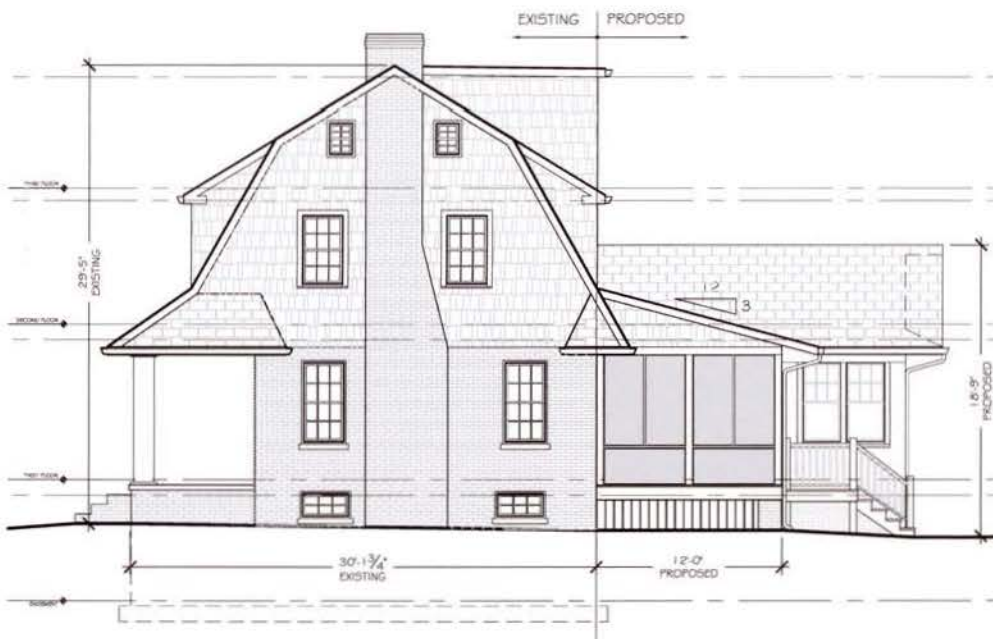

2

PROPOSED WEST SIDE ELEVATION

1/8" = 1'-0"



1

PROPOSED REAR ELEVATION

1/8" = 1'-0"

OFFICE OF ZONING

2011 DEC 22 PH 12:54



LANDIS

A DESIGN/BUILD FIRM
7059 Blair Road, NW, Ste 300
Washington, DC 20012
Phone: 202-726-3777
Fax: 202-882-9703
www.landisconstruction.com

Submitted	Initial	Date
Chris Landis		
Client		

Version

ZONING SUBMITTAL


Client/Address

JOE JONES
5826 NEVADA AVENUE, NW
WASHINGTON, D.C. 20015

Title
**PROPOSED
ELEVATIONS**

Scale Date
AS NOTED 12-19-2011
Sheet Number

A2.2

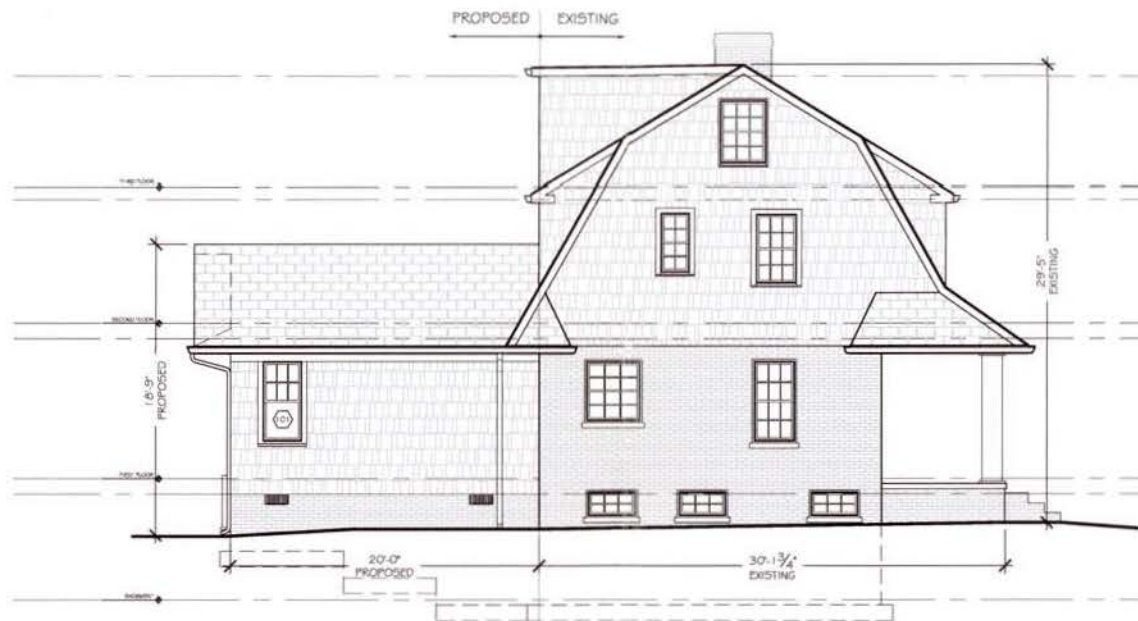

3 PROPOSED EAST SIDE ELEVATION

1/8" = 1'-0"