

FRANKLIN STREET NE



CURB

EXISTING CURB-CUT AND DRIVEWAY

42" HIGH METAL FENCE

42" HIGH METAL FENCE

42" HIGH METAL FENCE

PROPERTY LINE

PORCH

PARKING

PROPOSED BUILDING

WINDOW WELL

DECK


Lot# 821
Square# 4265

72" HIGH STOCKADE FENCE

72" HIGH STOCKADE FENCE

72" HIGH STOCKADE FENCE

42" HIGH METAL FENCE

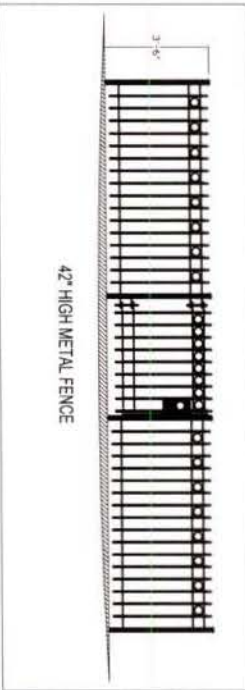

LANDSCAPE PLAN

2425 Franklin Street NE
Washington, DC 20018
Scale 1/8" = 1'-0"

BOARD OF ZONING ADJUSTMENT
District of Columbia

CASE NO.

EXHIBIT NO.

18342
8


RECEIVED
D.C. OFFICE OF ZONING
2012 JAN 17 AM 10:36

Board of Zoning Adjustment
District of Columbia
CASE NO. 18342
EXHIBIT NO. 8

2425 Franklin Street NE
Washington, DC 20018

RECEIVED
D.C. OFFICE OF ZONING

2012 JAN 17 AM 10:36

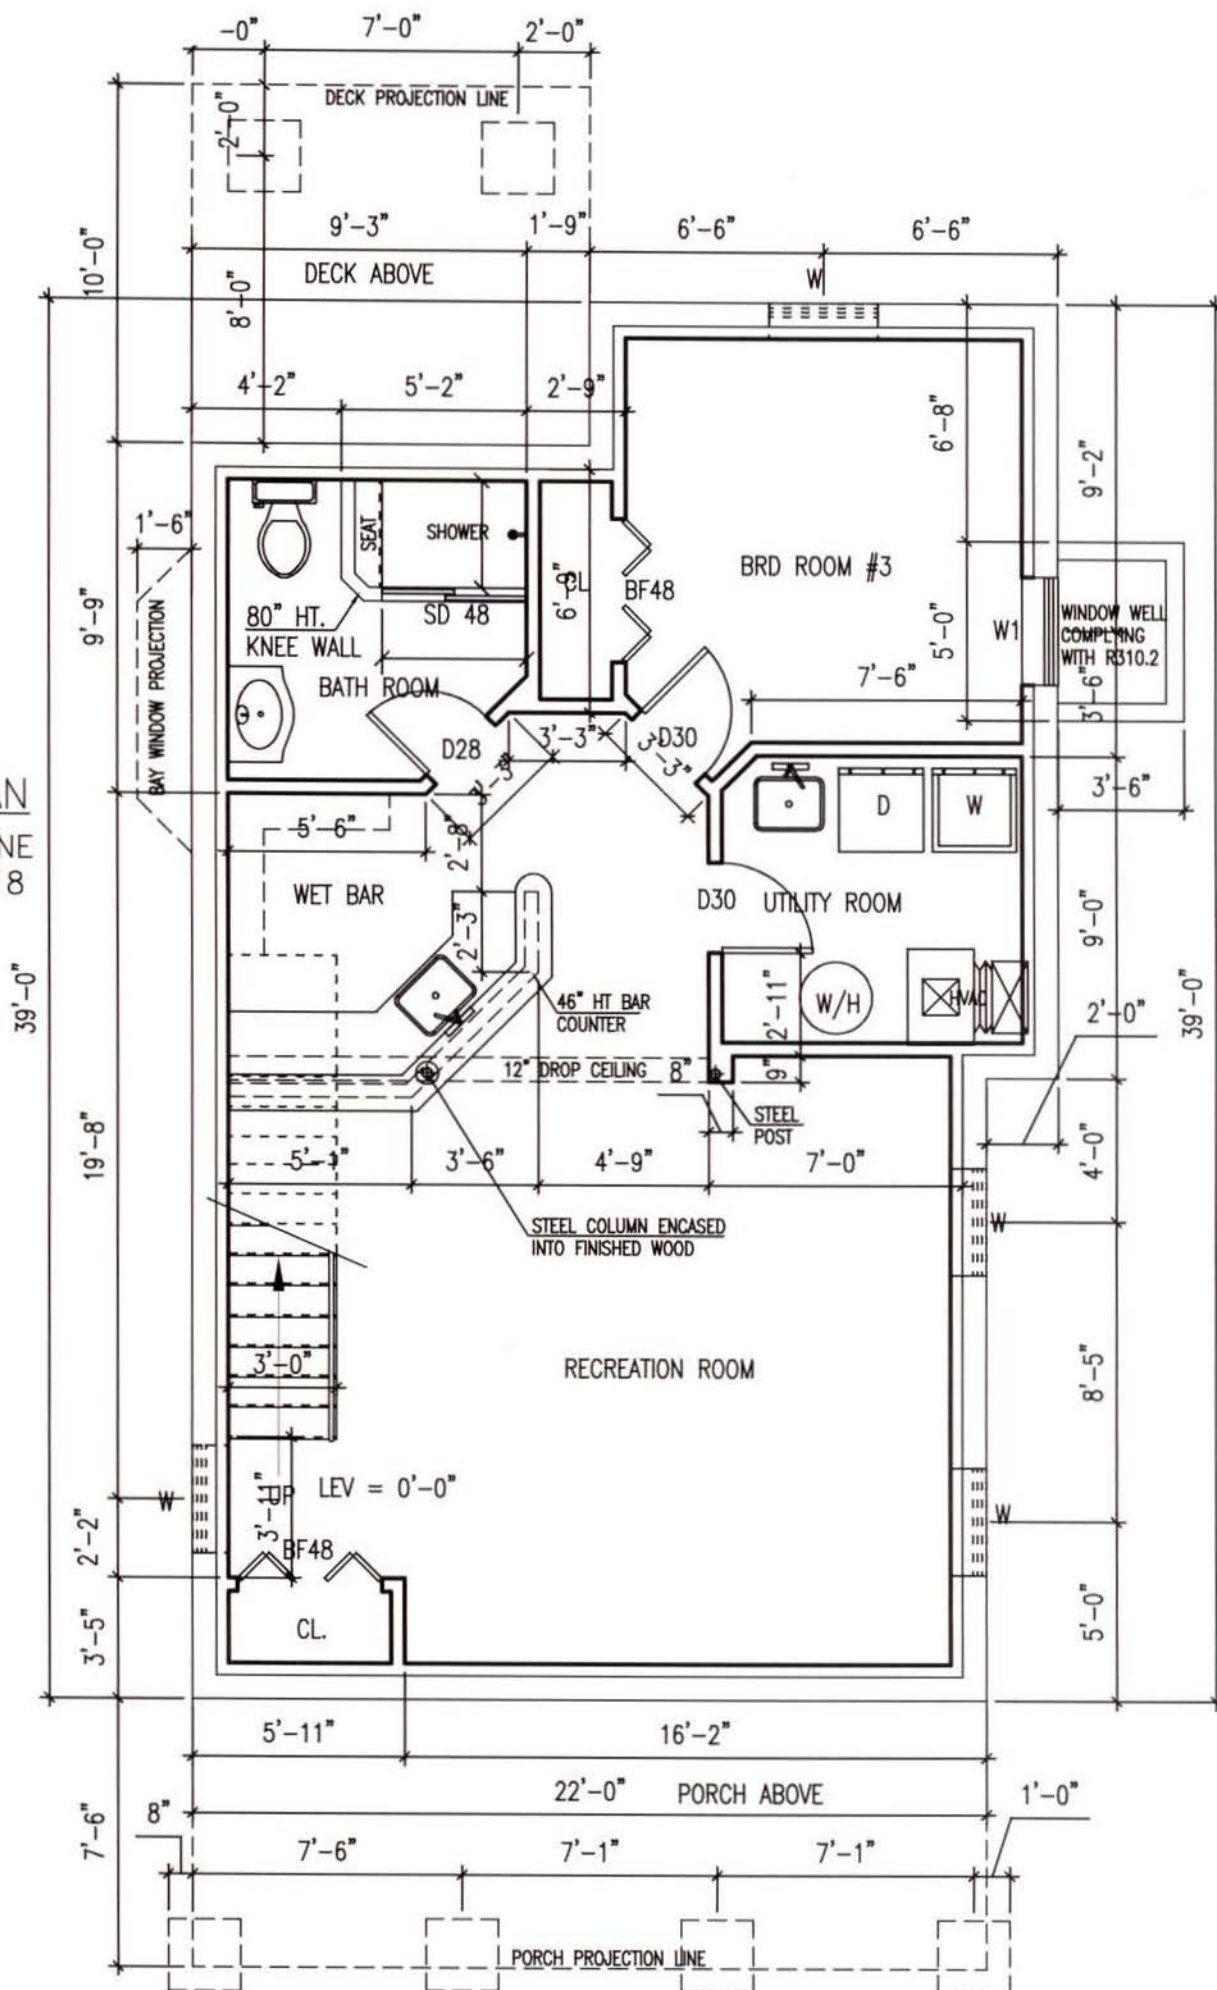


RECEIVED
D.C. OFFICE OF ZONING

2012 JAN 17 AM 10:36

FIRST FLOOR PLAN

2425 Franklin Street NE
Washington, DC 20018

Scale $\frac{3}{16}" = 1'-0"$

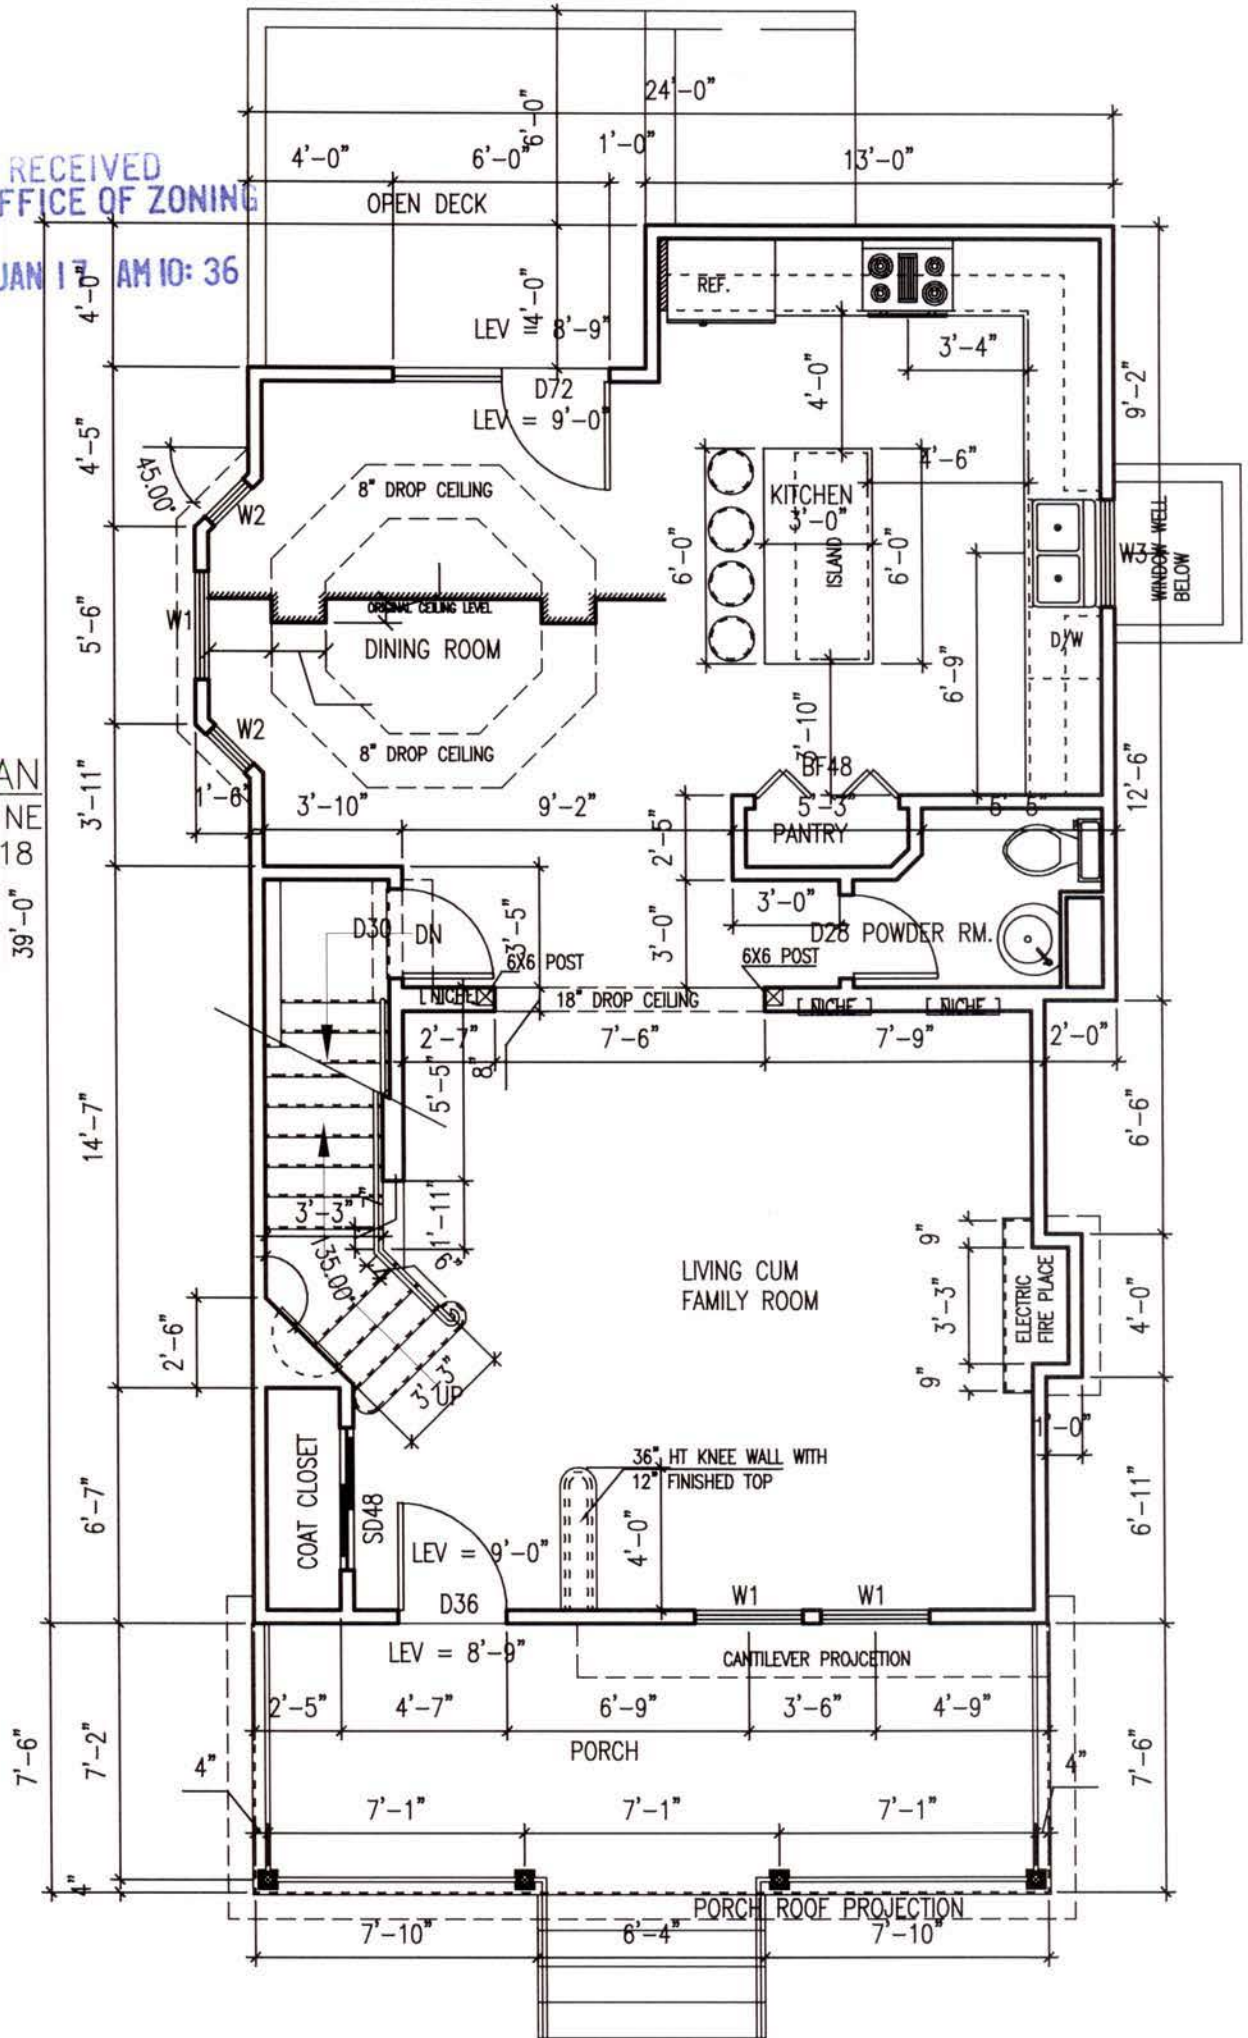


RECEIVED
D.C. OFFICE OF ZONING

2012 JAN 17 AM 10:37


SECOND FLOOR PLAN

2425 Franklin Street NE
Washington, DC 20018

Scale $\frac{3}{16}'' = 1'-0''$

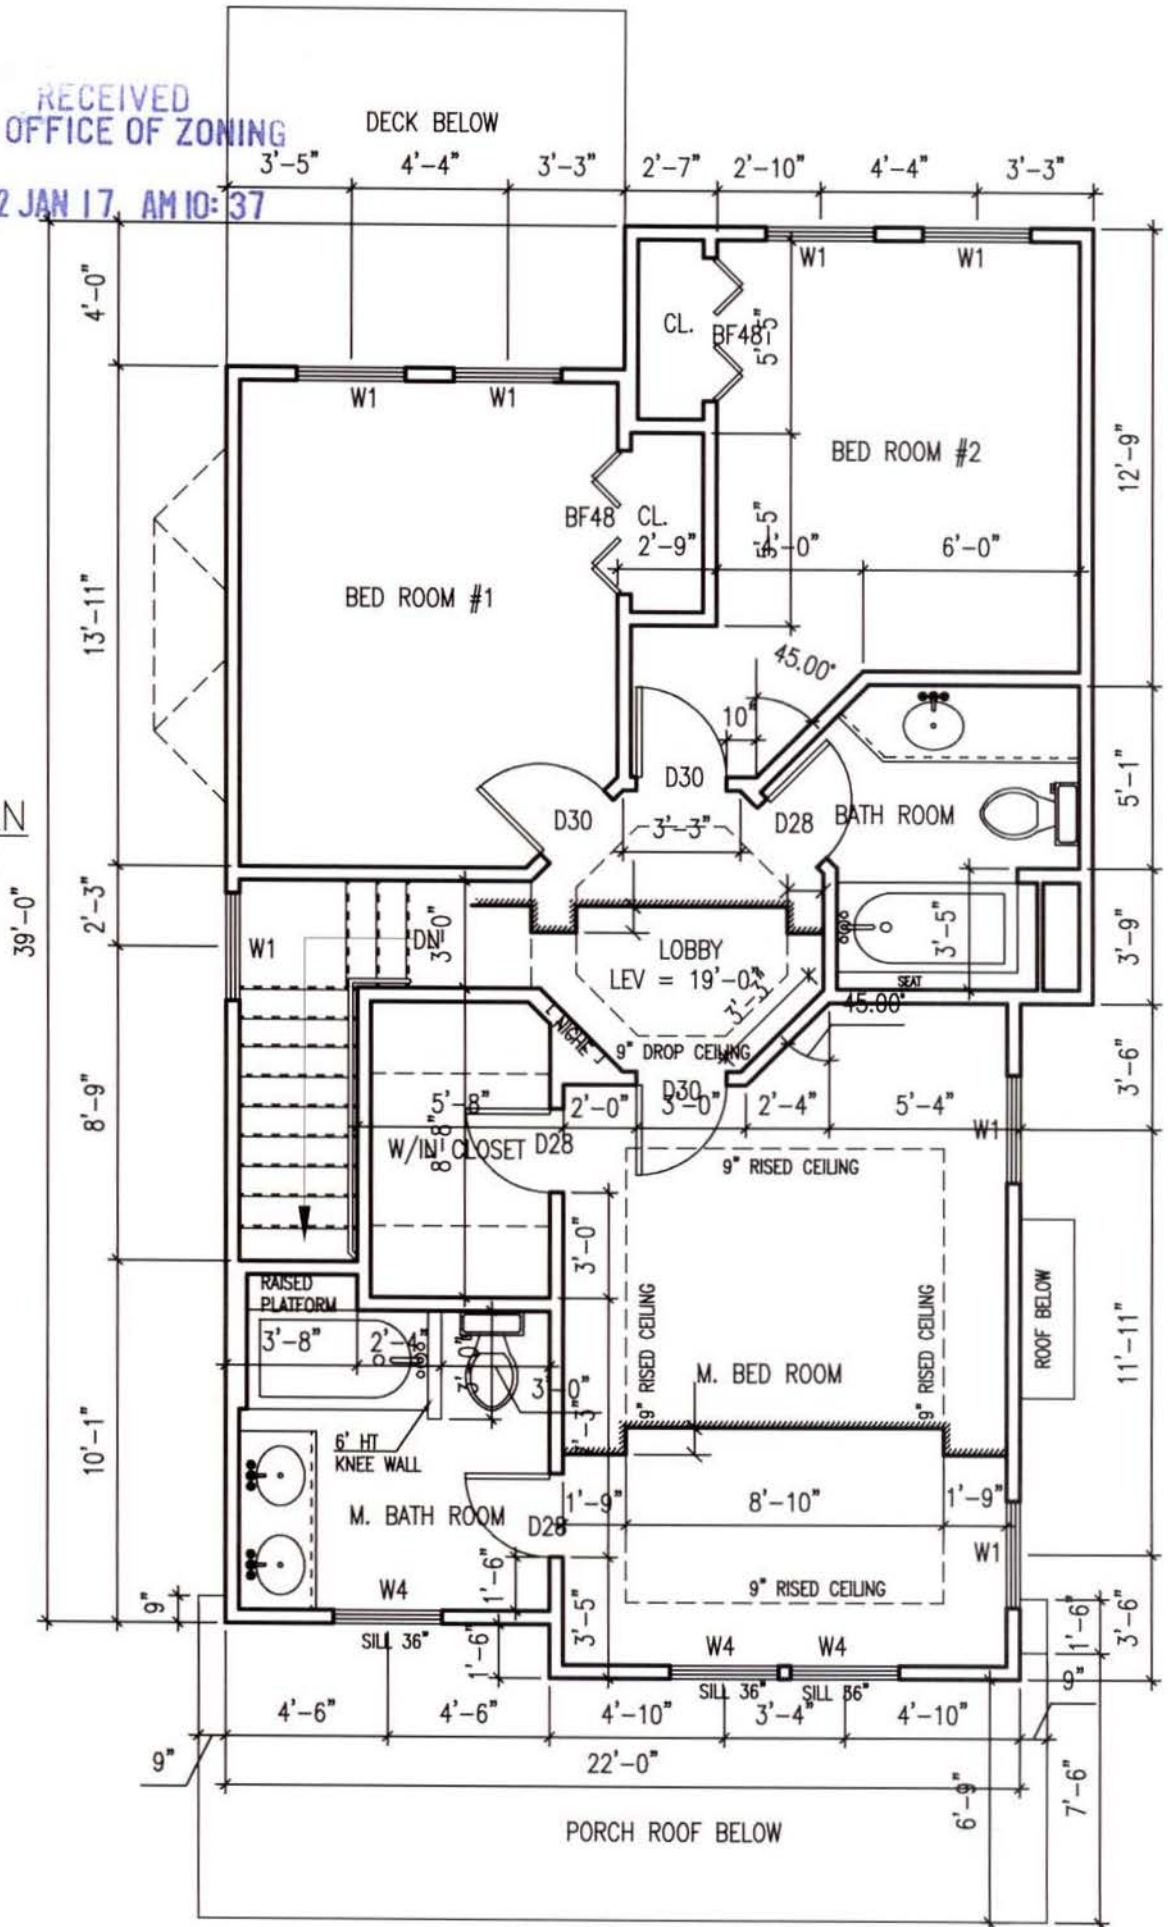

RECEIVED
D.C. OFFICE OF ZONING
2012 JAN 17 AM 10:37

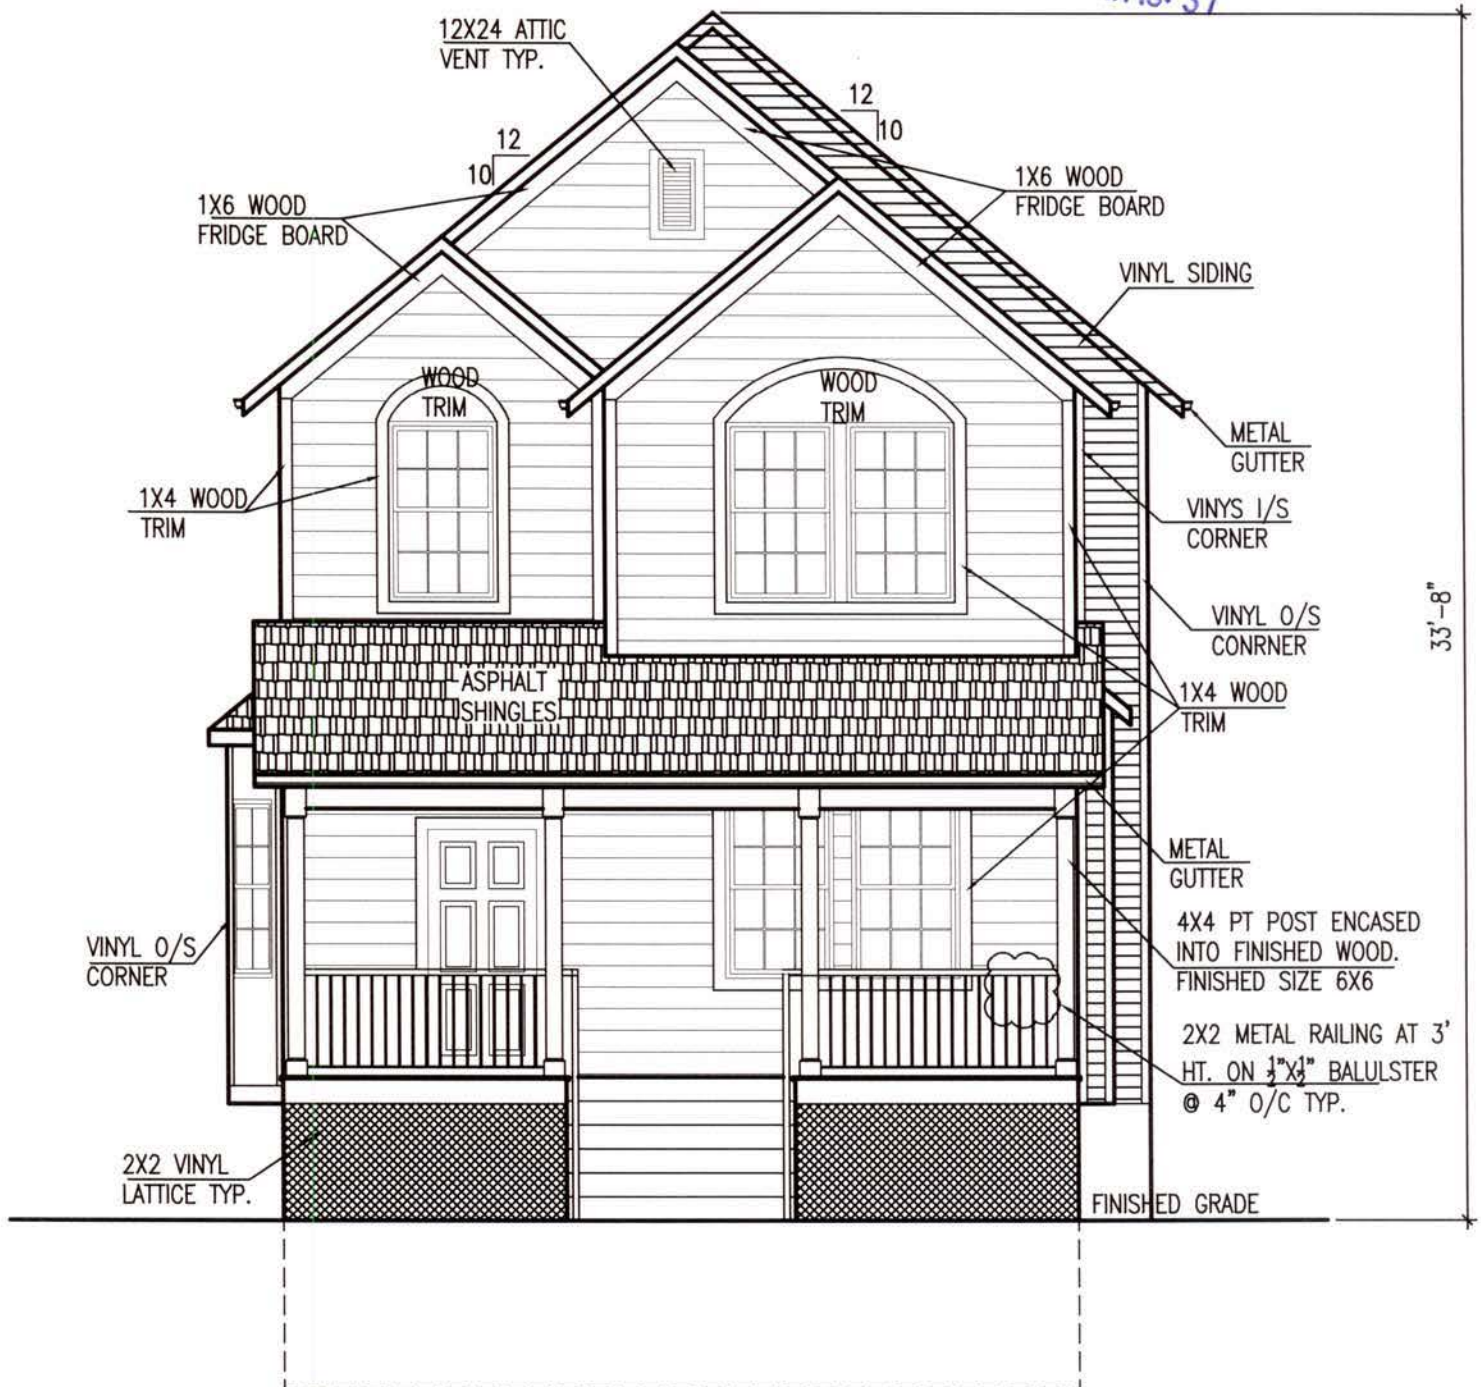


FRONT ELEVATION

2425 Franklin Street NE
Washington, DC 20018


Scale $\frac{3}{16}" = 1'-0"$

RECEIVED
D.C. OFFICE OF ZONING

2012 JAN 17 AM 10:37

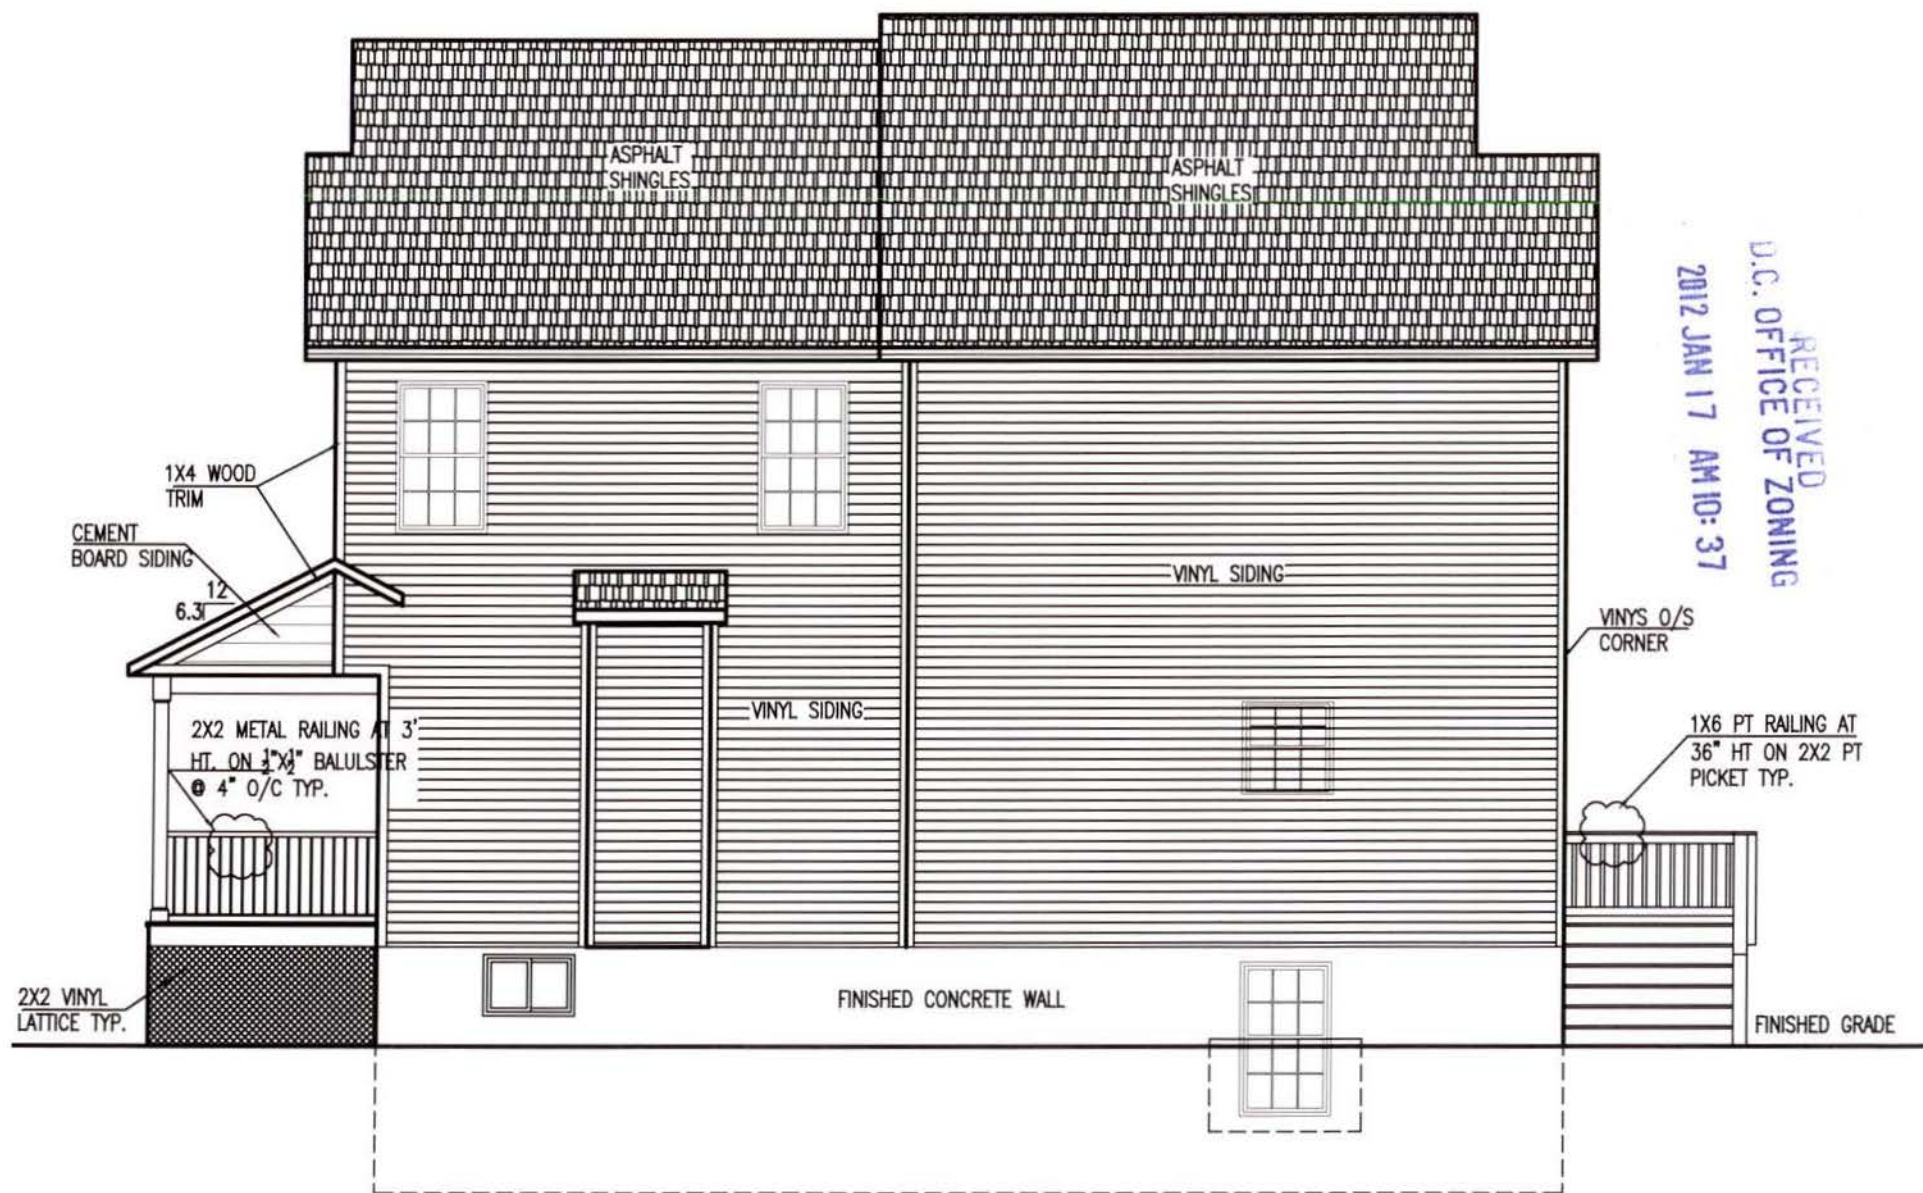

R. SIDE ELEVATION
2425 Franklin Street NE
Washington, DC 20018
Scale $\frac{3}{16}'' = 1'-0''$

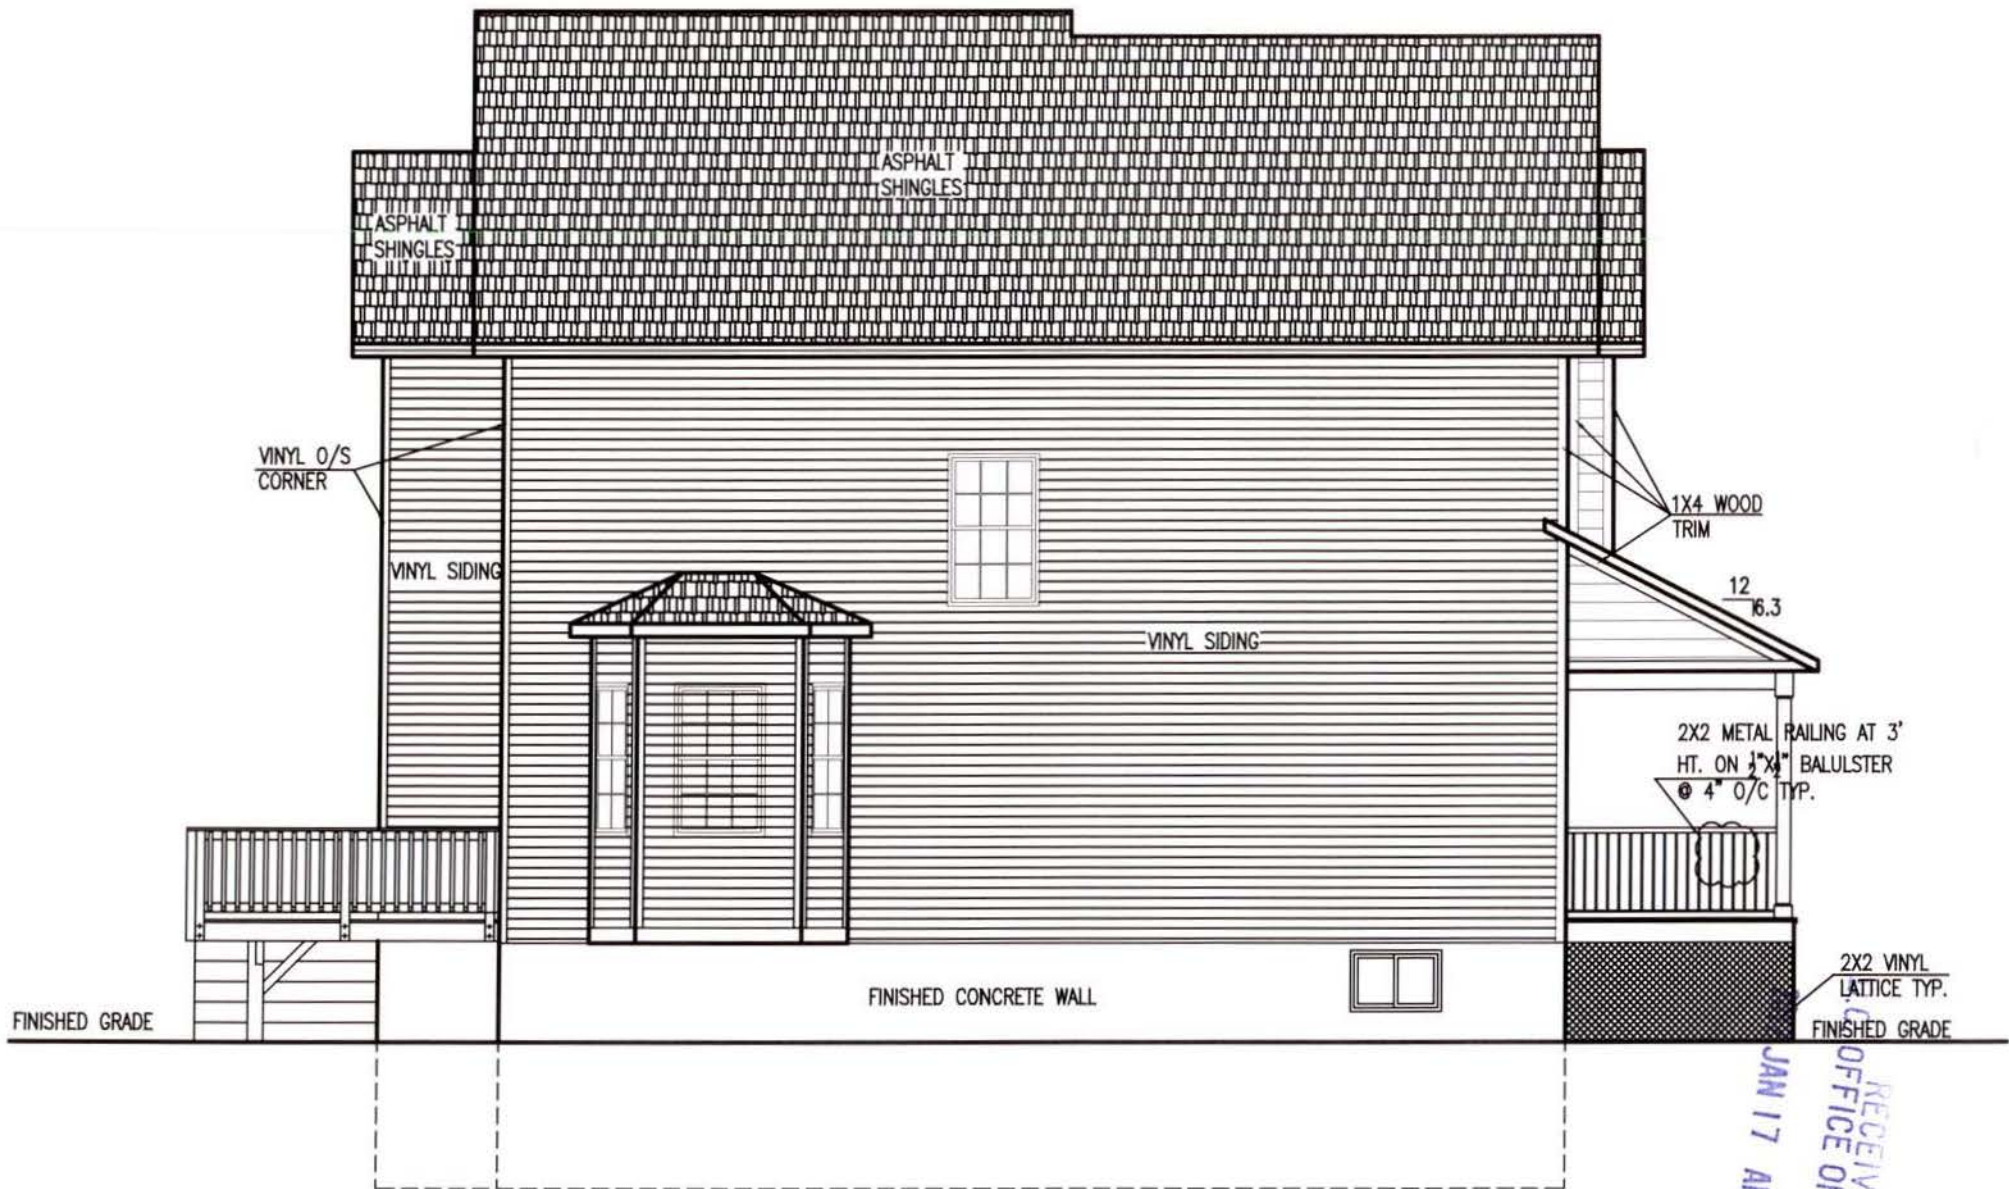


LEFT SIDE ELEVATION

2425 Franklin Street NE
Washington, DC 20018

Scale $\frac{3}{16}" = 1'-0"$

RECEIVED
D.C. OFFICE OF ZONING

2012 JAN 17 AM 10:37

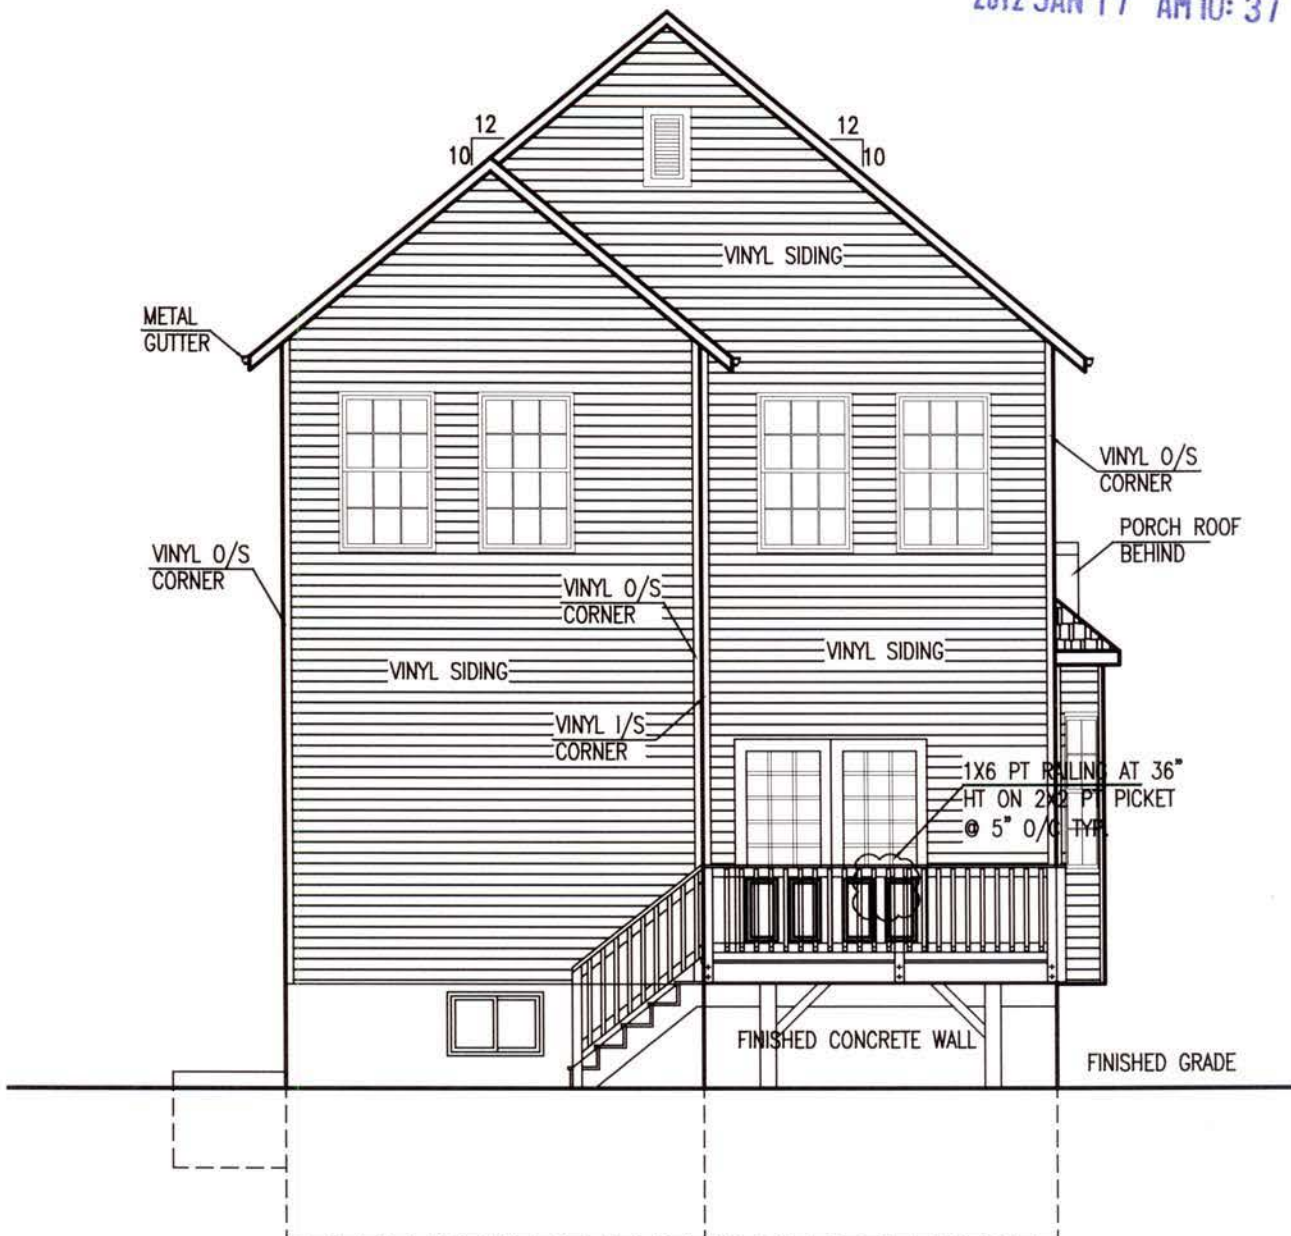

BACK ELEVATION

2425 Franklin Street NE
Washington, DC 20018

Scale $\frac{3}{16}'' = 1'-0''$