

RECEIVED
U.C. OFFICE OF ZONING
2012 FEB 10 PM 2:15

EAST NEIGHBOR

4626 GARFIELD RD.



1

EXISTING FRONT ELEVATION

BOARD OF ZONING ADJUSTMENT
District of Columbia

CASE NO. 18356

EXHIBIT NO. 7

4626 GARFIELD STREET NW
Washington, DC 20007

SCALE: AS NOTED
DATE: 1/24/12


BZA - L

OUTERBRIDGE HORSEY ASSOCIATES, PLLC.
1228 1/2 1ST STREET, NW, WASHINGTON, DC 20007
TEL: 202.337.7301 FAX: 202.337.7331
COPYRIGHT 2011 OUTERBRIDGE HORSEY ASSOCIATES, PLLC.

RECEIVED
D.C. OFFICE OF ZONING
2012 FEB 10 PM 2: 15

← 4626 GARFIELD RD.

EAST NEIGHBOR →

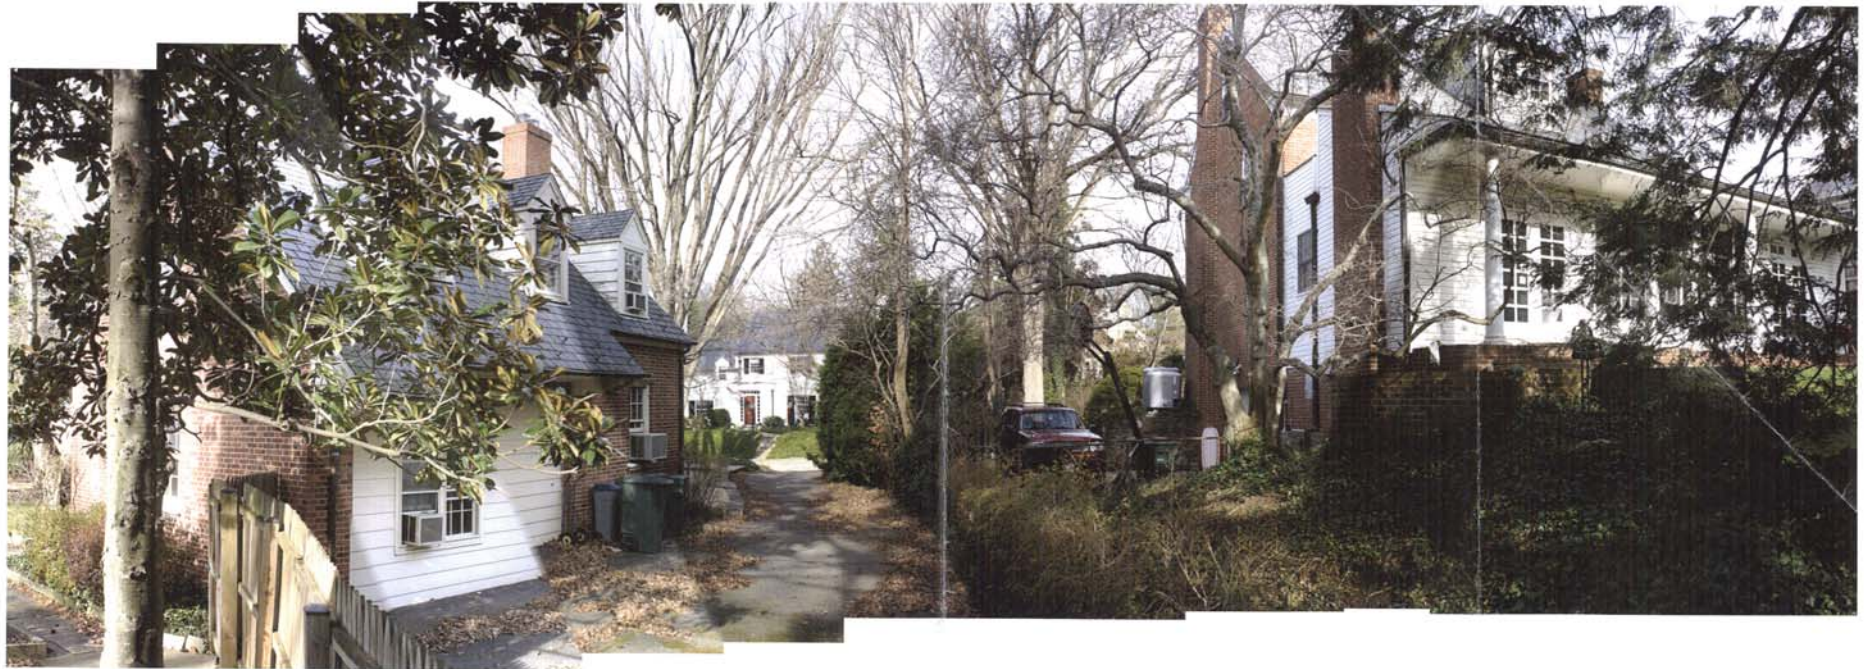

1

EXISTING REAR ELEVATION

BZA - M

SCALE: AS NOTED
DATE: 1/24/12

4626 GARFIELD STREET NW
Washington, DC 20007

OUTERBRIDGE HORSEY ASSOCIATES, PLLC.
1228 1/2 31ST STREET, NW WASHINGTON, DC 20007
TEL: 202.337.7334 FAX: 202.337.7331
COPYRIGHT 2011 OUTERBRIDGE HORSEY ASSOCIATES, PLLC.