


RECEIVED
D.C. OFFICE OF ZONING
2012 FEB 17 AM 9:55

Megerdoomian Project

1116 I Street SE Washington, DC 20003
Lot 801 Square 995

LIST OF DRAWINGS

C-1	Cover Sheet
D-1	Demolition Floor Plans
D-2	Demolition- Roof Plan
D-3	Demolition Elevations
A-1.1	Proposed Floor Plans
A-1.2	Proposed Roof Plan
A-2.1	Proposed Elevations
A-2.2	Proposed Elevation

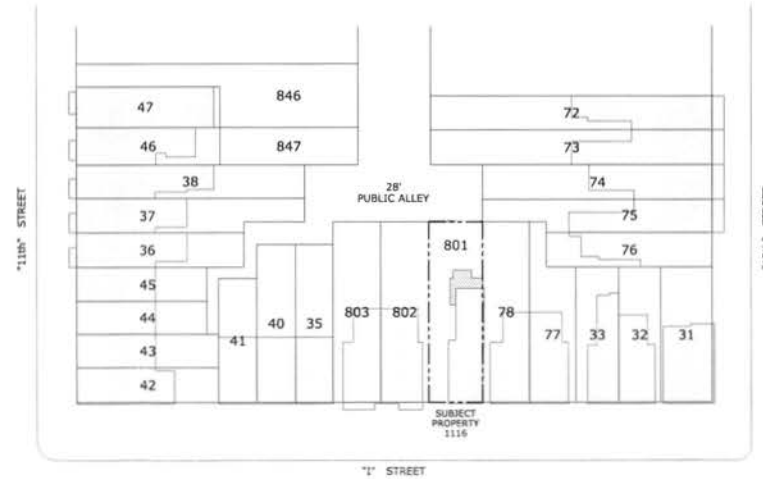

HOUSE LOCATION KEY PLAN
As per Office of Zoning Map

BOARD OF ZONING ADJUSTMENT
District of Columbia

CASE NO. 18363
EXHIBIT NO. 8

Project Review Set
Issued For: 02-14-2012
Date: As Noted
Scale: R. Ramirez
Drawn by:

MEGERDOOMIAN RESIDENCE
1116 I Street, SE Washington, DC 20003

Washington, DC 20003
F 202.543.6699

120 Fourth Street, SE
P 202.543.4446

Lawlor
Architects

C-1

Board of Zoning Adjustment
District of Columbia
CASE NO.18363
EXHIBIT NO.8

REFERENCE




D-1	Lawlor	120 Fourth Street, SE	Washington, DC 20003	MEGERDOOMIAN RESIDENCE	Issued For: Project Review Set
	Architects	P 202.543.4446	F 202.543.6699	1116 I Street, SE Washington, DC 20003	Date: 02-14-2012 Scale: As Noted Drawn by: R. Ramirez

2012 FEB 17 AM 9:55





WEST ELEVATION - DEMO

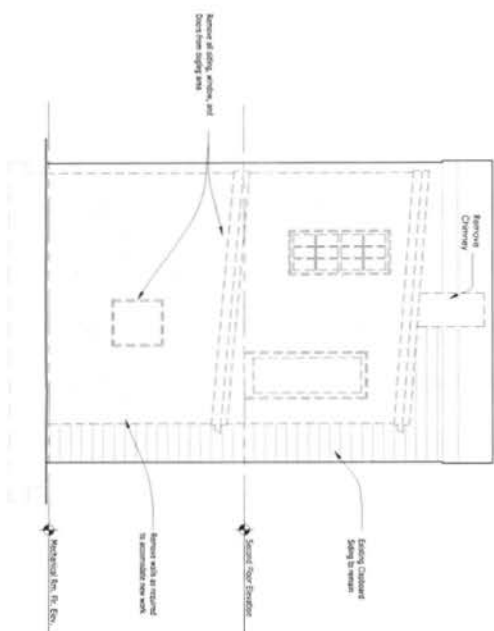

2
D-3

NORTH ELEVATION - DEMO


SCALE: 1/4" = 1'-0"

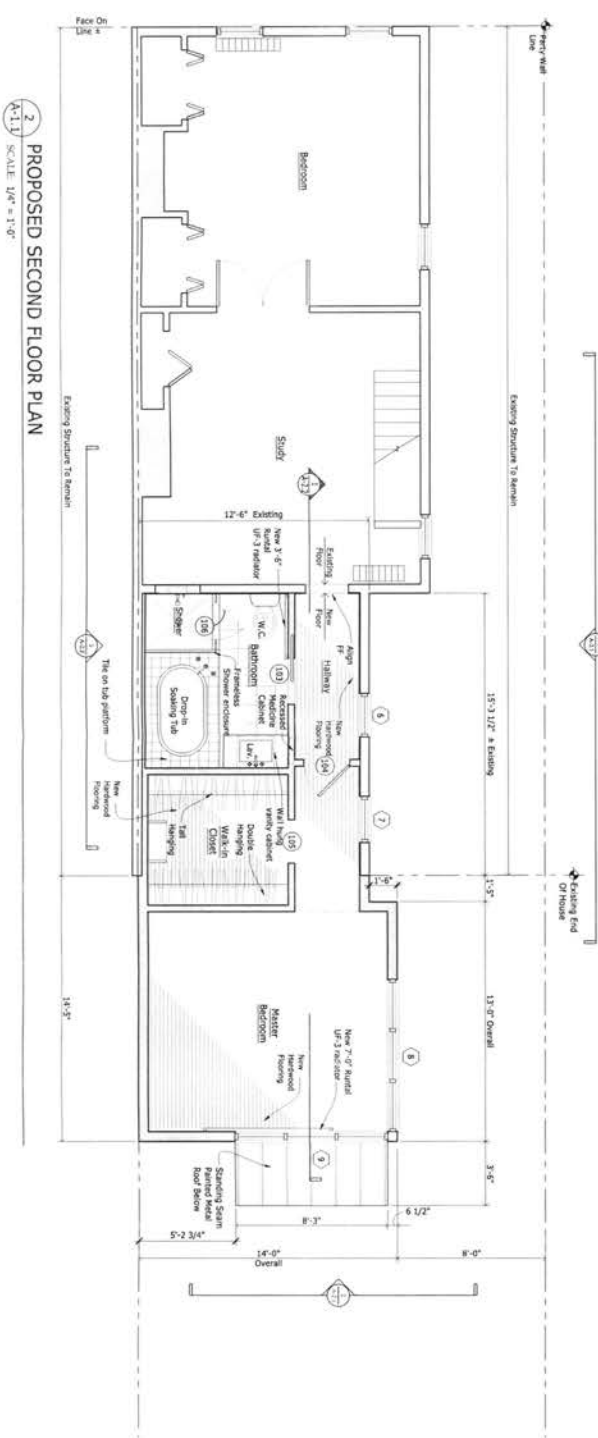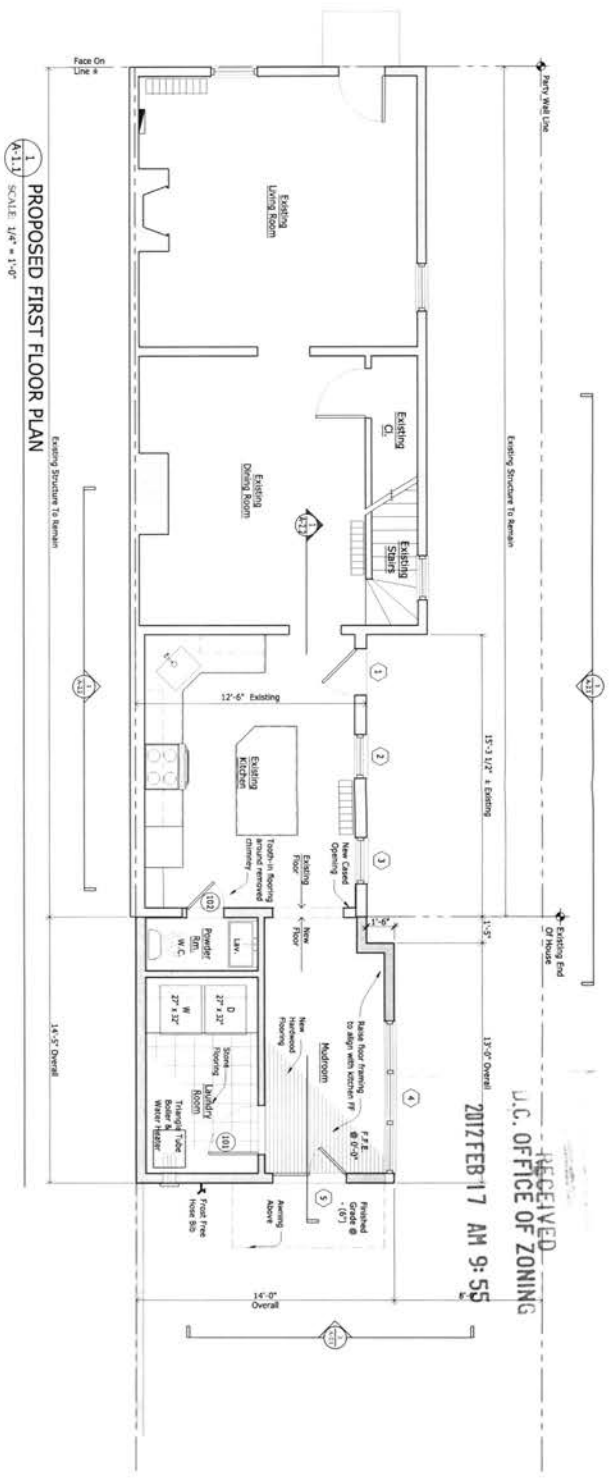

RECEIVED
D.C. OFFICE OF ZONING
2017 FEB 17 AM 9:55

A-1.1	Lawlor	120 Fourth Street, SE	Washington, DC 20003	MEGERDOOMIAN RESIDENCE	Issued For: Project Review Set
	Architects	P 202.543.4446	F 202.543.6699	1116 I Street, SE Washington, DC 20003	Date: 02-14-2012 Scale: As Noted Drawn by: R. Ramirez

RECEIVED
D.C. OFFICE OF ZONING
FEB 17 AM 9:55
2012

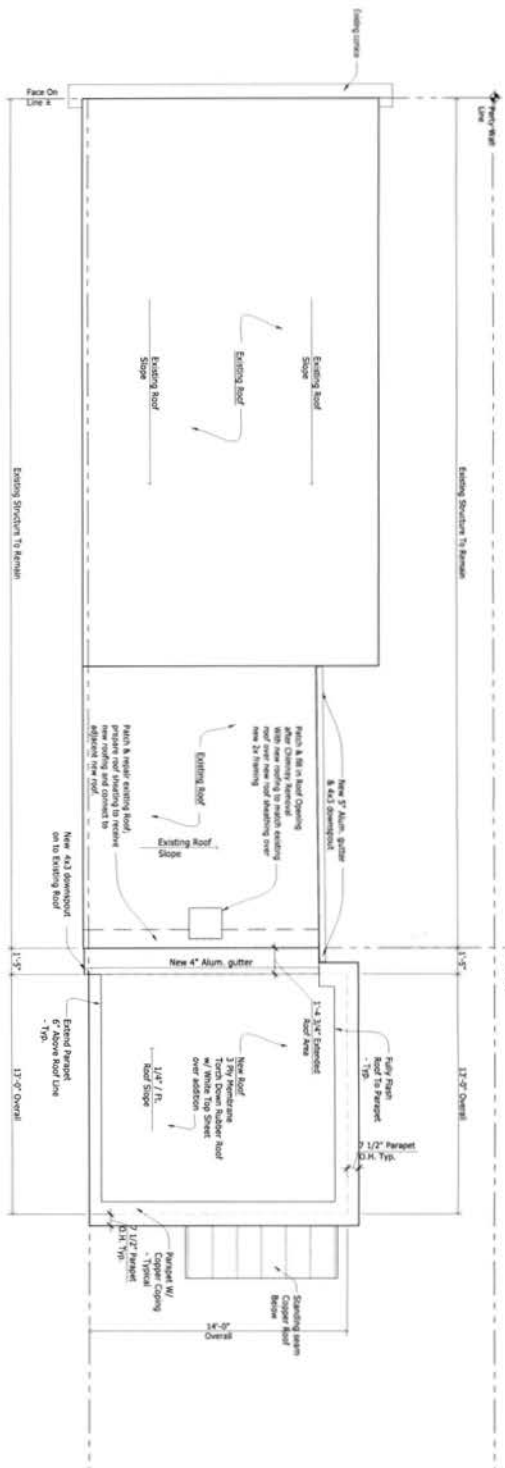

1
A-1.2 PROPOSED ROOF PLAN
SCALE 3/4" = 1'-0"

A-1.2	Lawlor	120 Fourth Street, SE	Washington, DC 20003	MEGERDOOMIAN RESIDENCE	Issued For: Project Review Set
	Architects	P 202.543.4446	F 202.543.6699	1116 I Street, SE Washington, DC 20003	Date: 02-14-2012 Scale: As Noted Drawn by: R. Ramirez




1
A-2.1
PROPOSED WEST ELEVATION
SCALE 3/16" = 1'-0"



1
A-2.1
PROPOSED NORTH ELEVATION
SCALE 3/16" = 1'-0"

A-2.1	Lawlor	120 Fourth Street, SE	Washington, DC 20003	MEGERDOOMIAN RESIDENCE	Issued For: Project Review Set
	Architects	P 202.543.4446	F 202.543.6699	1116 I Street, SE Washington, DC 20003	Date: 02-14-2012 Scale: As Noted Drawn by: R. Ramirez

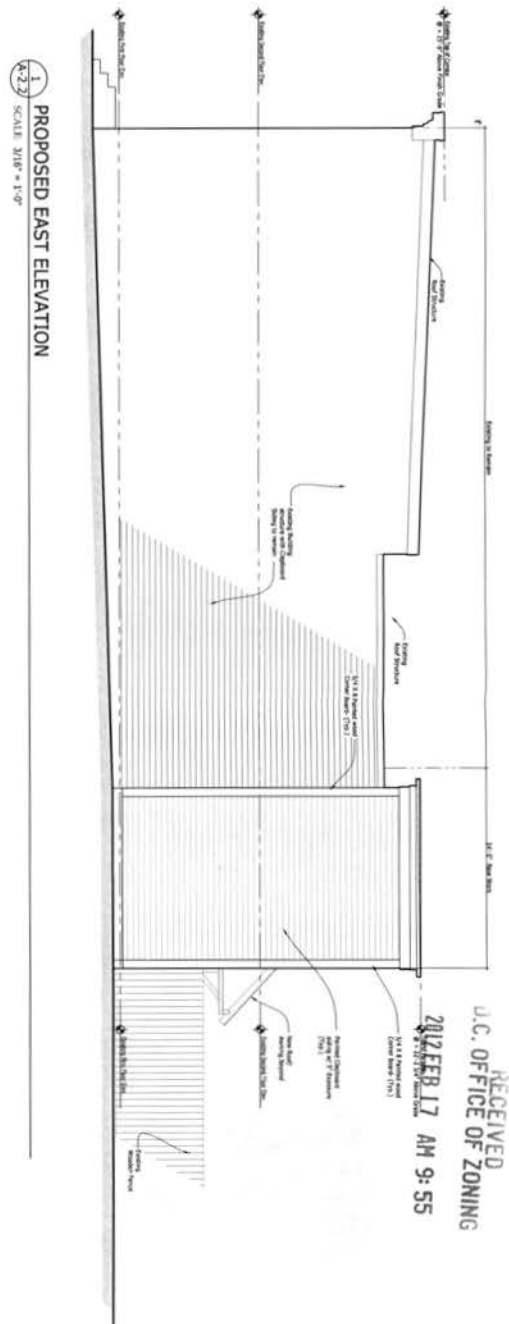

RECEIVED
D.C. OFFICE OF ZONING
2012 FEB 17 AM 9:55
U.S. GOVERNMENT PRINTING OFFICE

A-2.2	Lawlor	120 Fourth Street, SE	Washington, DC 20003	MEGERDOOMIAN RESIDENCE	Issued For: Project Review Set
	Architects	P 202.543.4446	F 202.543.6699	1116 I Street, SE Washington, DC 20003	Date: 02-14-2012 Scale: As Noted Drawn by: R. Ramirez