


2100 1ST STREET, NE WASHINGTON, DC



site photograph

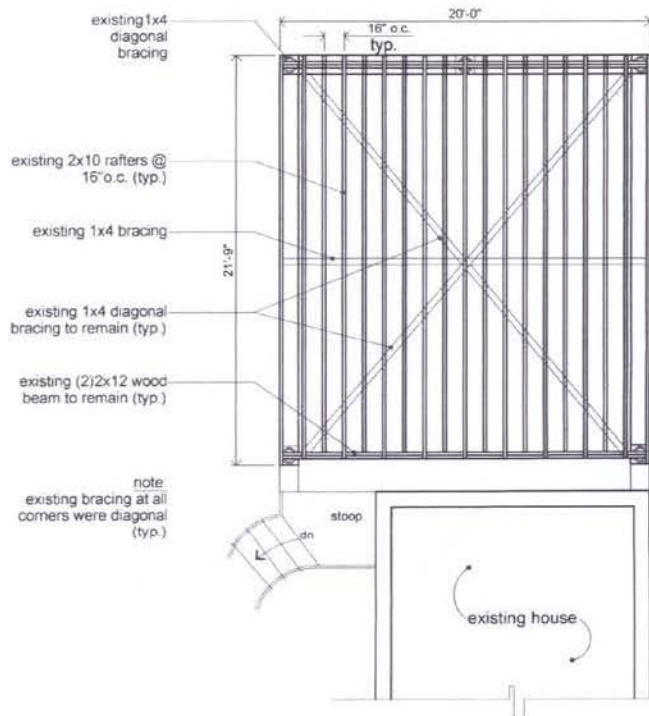

existing/demolition pergola framing plan

SCALE: 1/4"=1'-0"


BOARD OF ZONING ADJUSTMENT
District of Columbia
CASE NO. 18385
EXHIBIT NO. 9



DISCLAIMER
WRITTEN DIMENSIONS ON THESE DRAWINGS SHALL HAVE PRECEDENCE OVER SCALE DIMENSIONS.
CONTRACTORS SHALL VERIFY AND BE RESPONSIBLE FOR ALL DIMENSIONS AND CONDITIONS ON THE JOB AND THIS OFFICE MUST BE NOTIFIED OF ANY VARIATION FROM THE DIMENSIONS AND CONDITIONS.

KILLETTE AND ASSOCIATES
WASHINGTON, DC
202-257-2237
ARCHITECTURAL CONSULTANT / 203K HUD CONSULTANT
JAMES W. KILLETTE KYM KILLETTE
OFFICE OF ZONING
ALTERATIONS TO A RESIDENCE
2100 1ST STREET, NE
WASHINGTON, DC

RECEIVED
MAR 22 PM 4:50
OFFICE OF ZONING

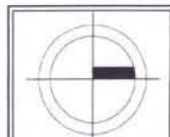


A-1

PROJ. NO.

Board of Zoning Adjustment
District of Columbia
CASE NO.18385
EXHIBIT NO.9

2012 MAR 22 PM 4:51

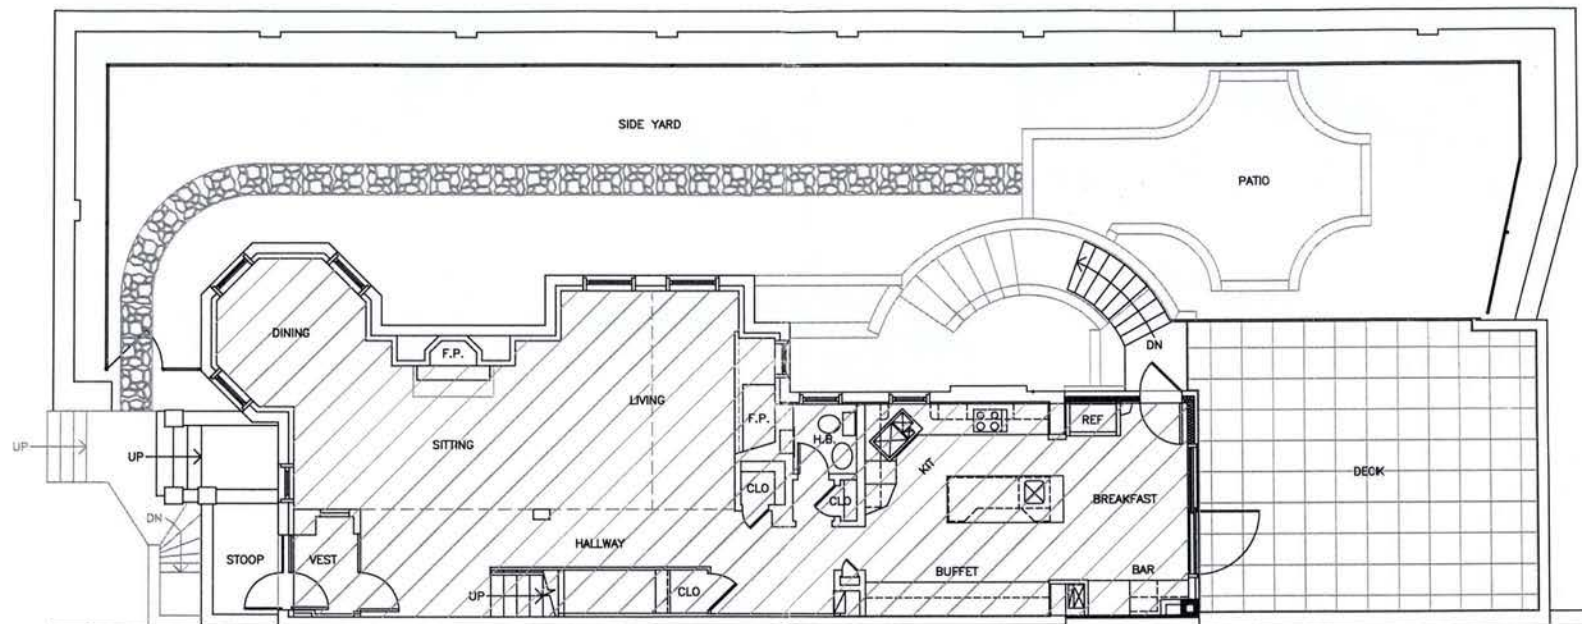

FIRST FLOOR PLAN
SCALE: 1/8"=1'-0"
989 sf


FIRST FLOOR DECK
411 sf



2100 1st STREET, NW

RECEIVED
D.C. OFFICE OF ZONING

2012 MAR 22 PM 4:51

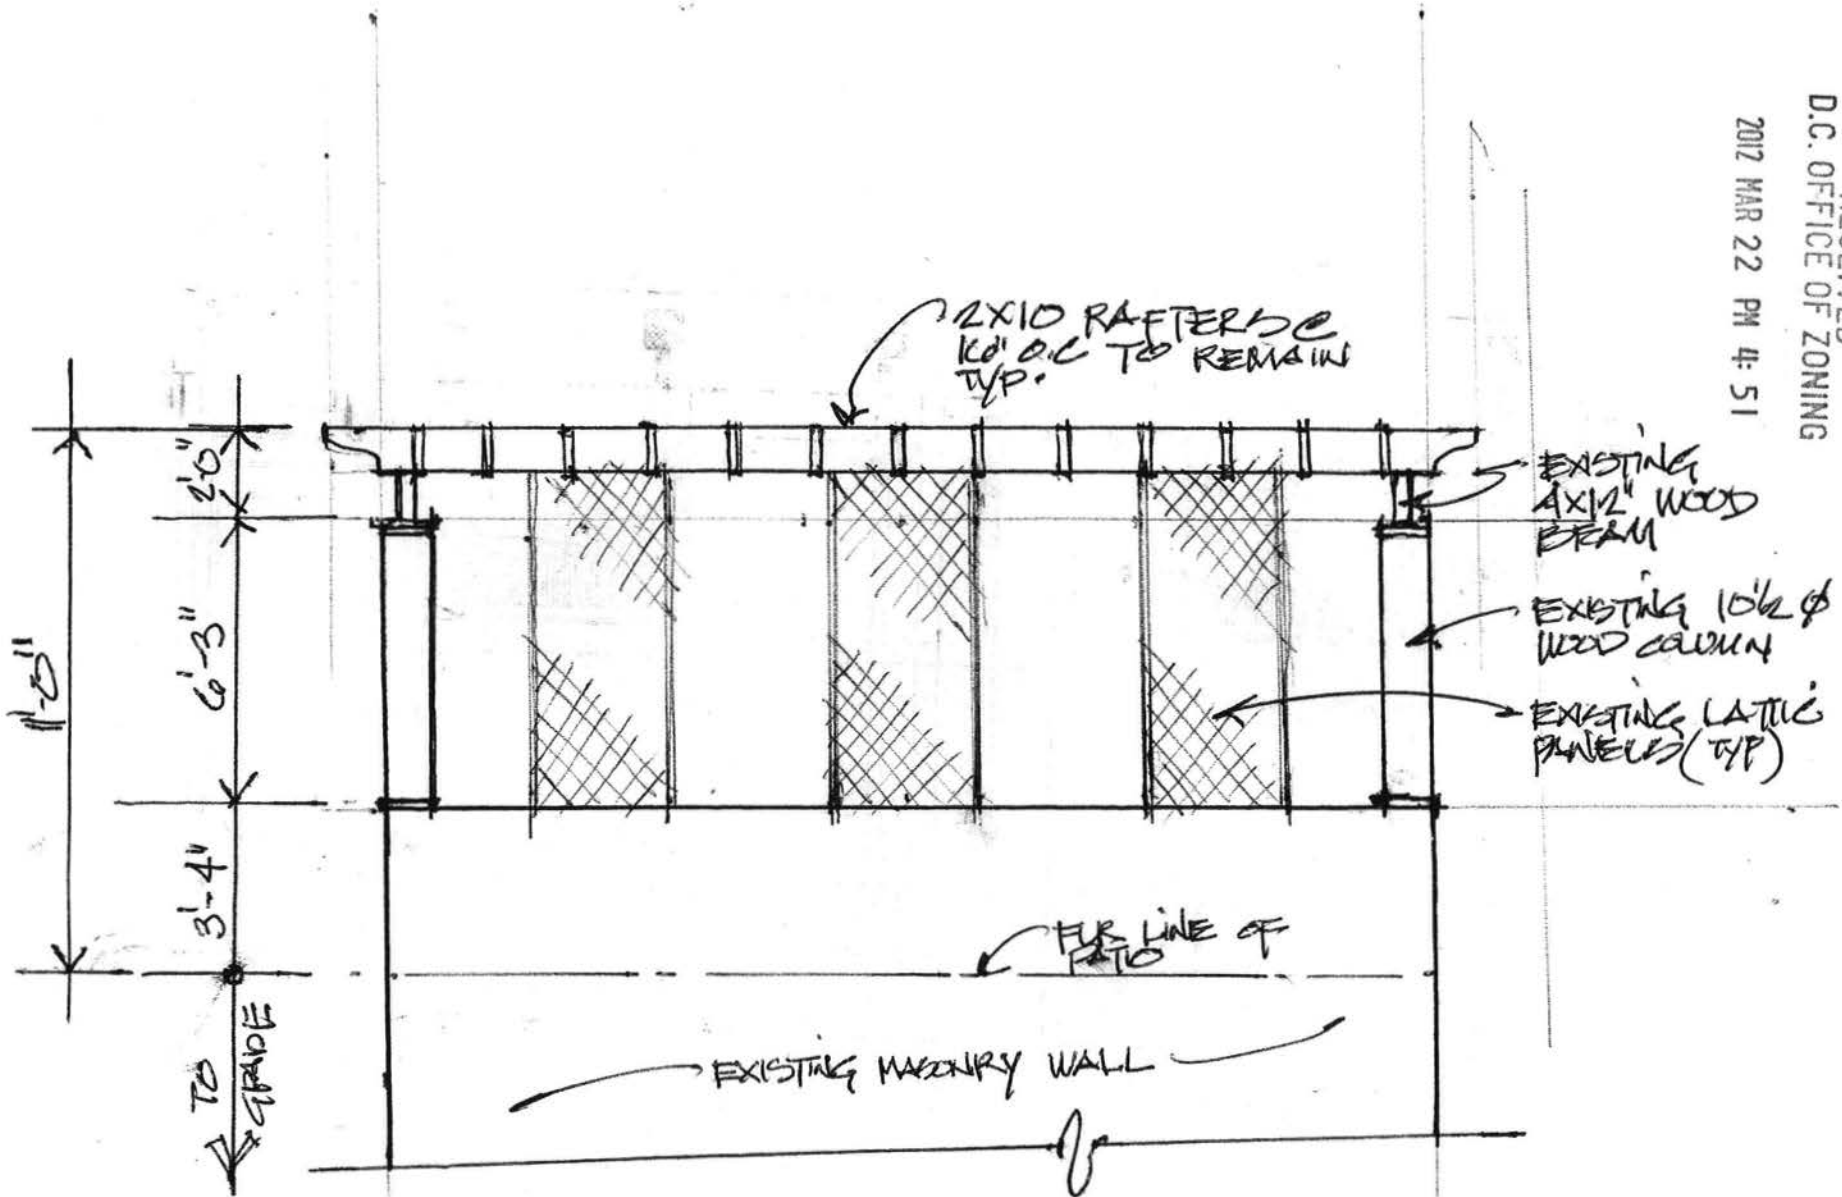

ELEVATION

SCALE: 1/4" = 1'-0"