


RECEIVED
D.C. OFFICE OF ZONING

2012 APR -4 PM 12: 09

LEGEND

-  EXISTING WALLS TO REMAIN
-  EXISTING TO BE REMOVED
-  NEW WALLS

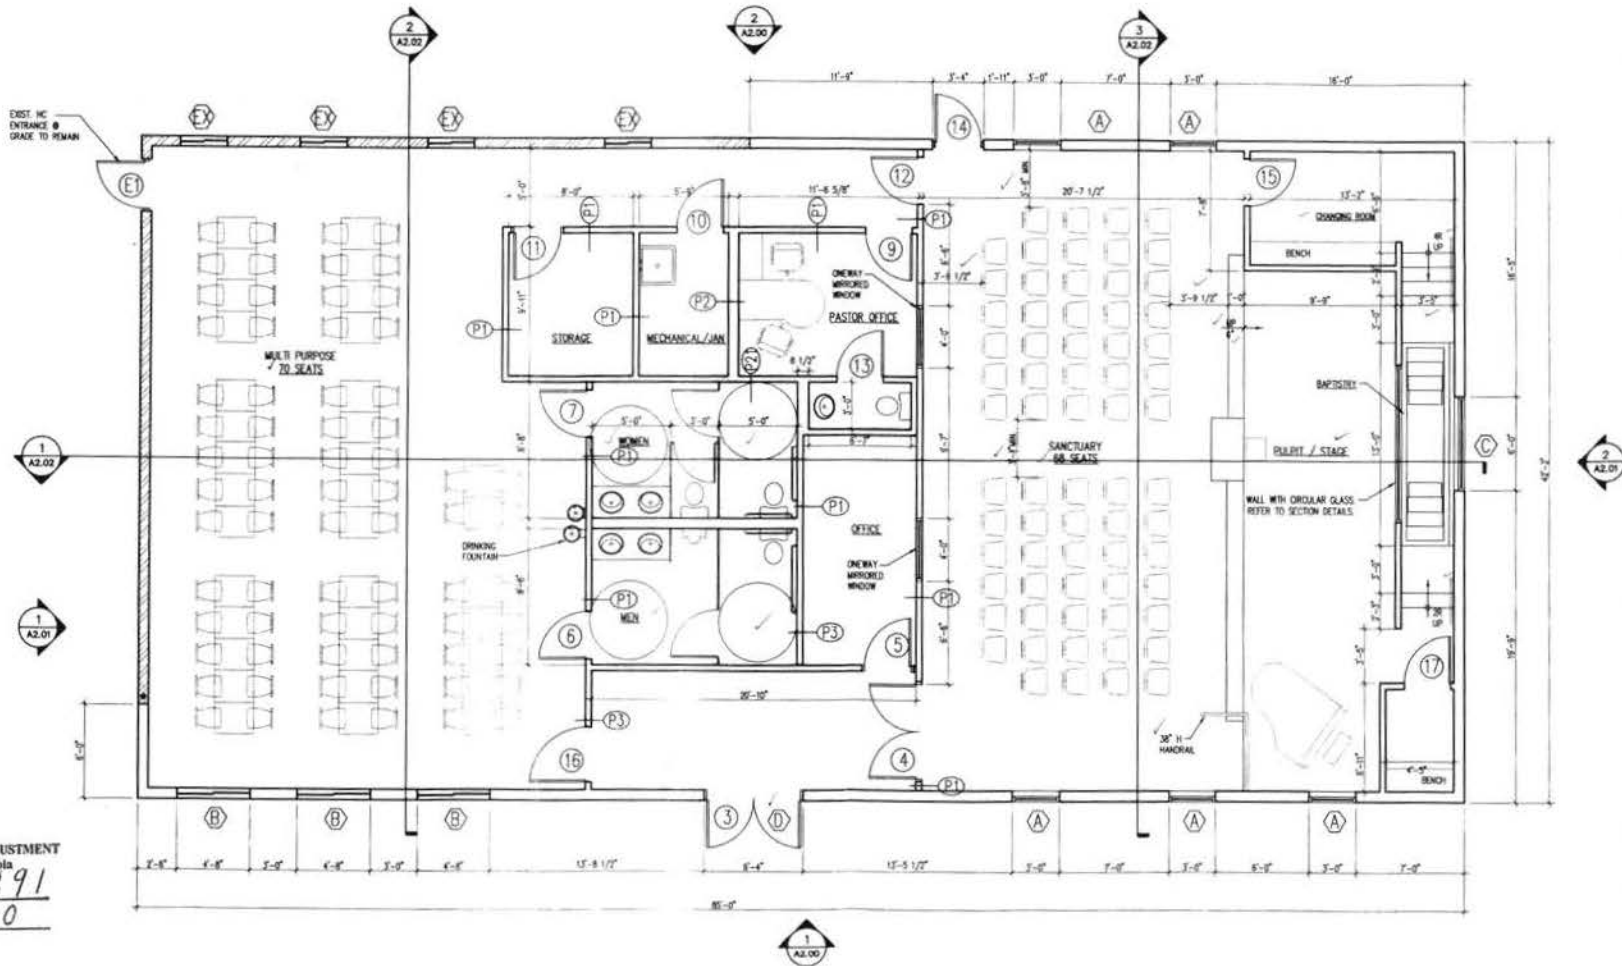


PROPOSED FLOOR PLAN


BOARD OF ZONING ADJUSTMENT
District of Columbia
CASE NO. 18391
EXHIBIT NO. 10

Board of Zoning Adjustment
District of Columbia
CASE NO.18391
EXHIBIT NO.10

RECEIVED
D.C. OFFICE OF ZONING
2012 APR -4 PM 12:10

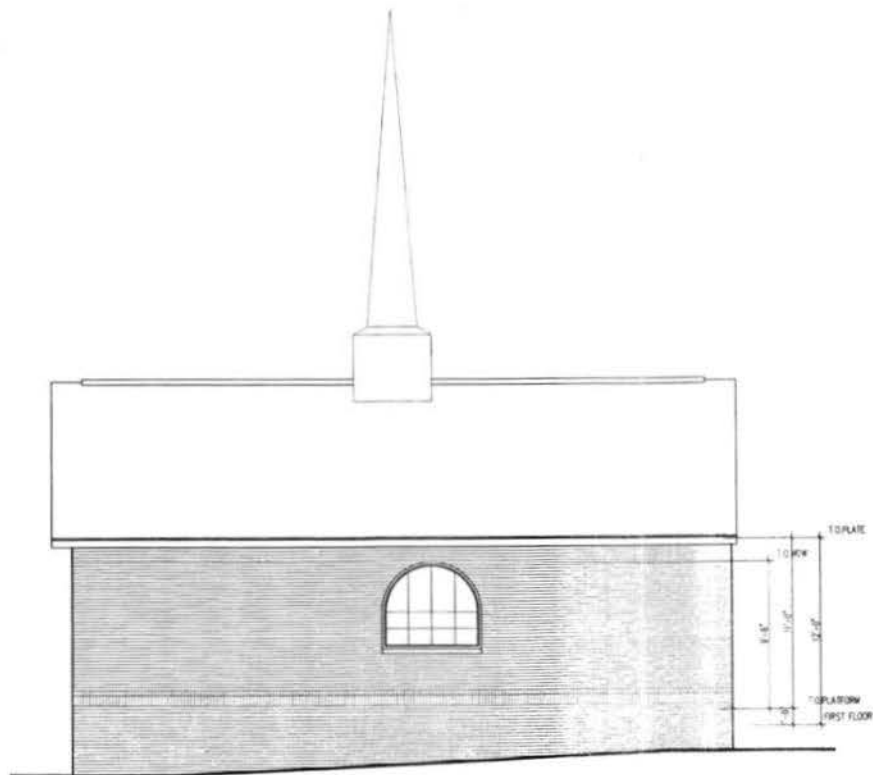


2 ELEVATION - REAR SIDE

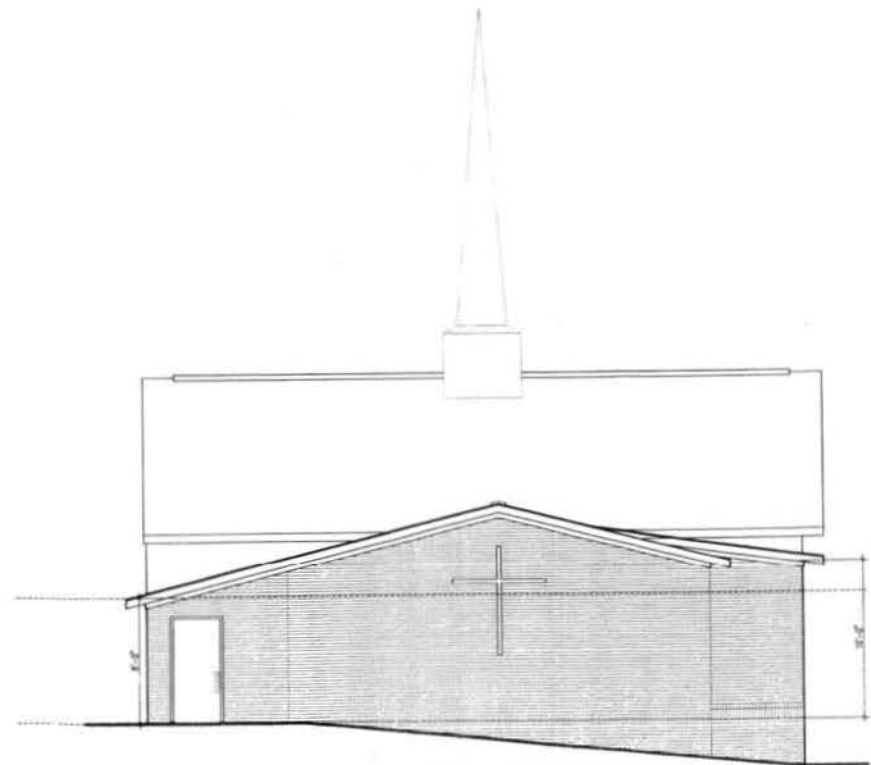


1 ELEVATION - GIRARD STREET NE FRONT
A2.01 SCALE: 1/4" = 1'-0"

DASHED - REFER TO STRUCTURAL
DRGS FOR FURTHER INFO

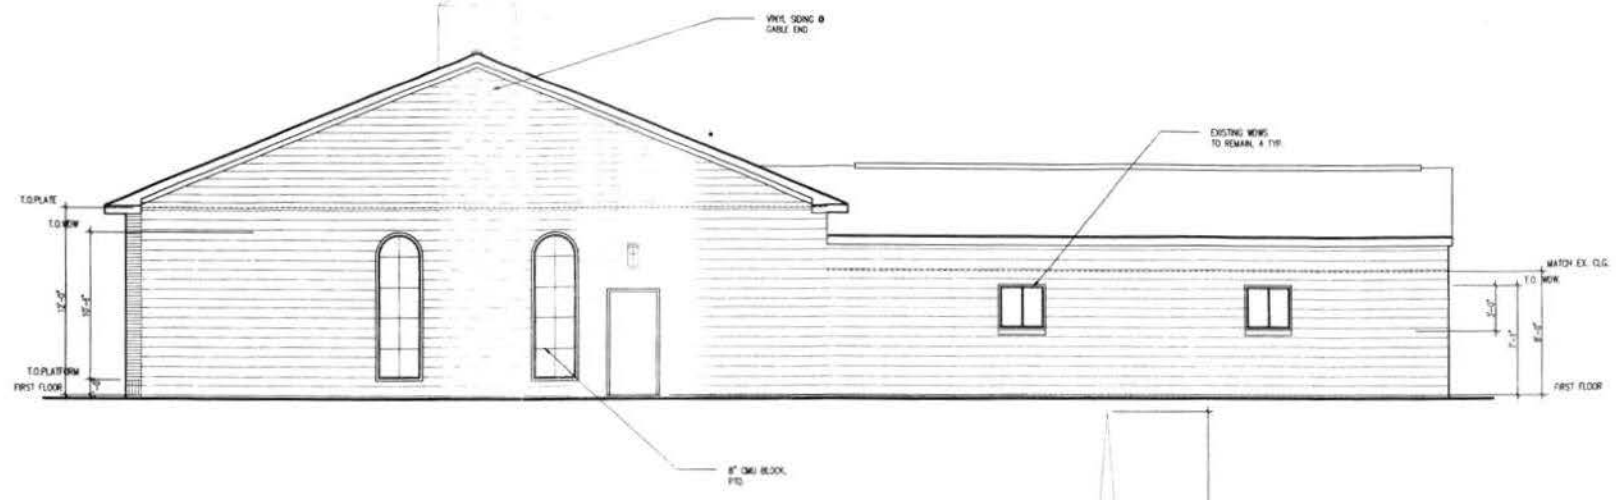

2 SIDE ELEVATION
A2.00 SCALE: 1/4" = 1'-0"

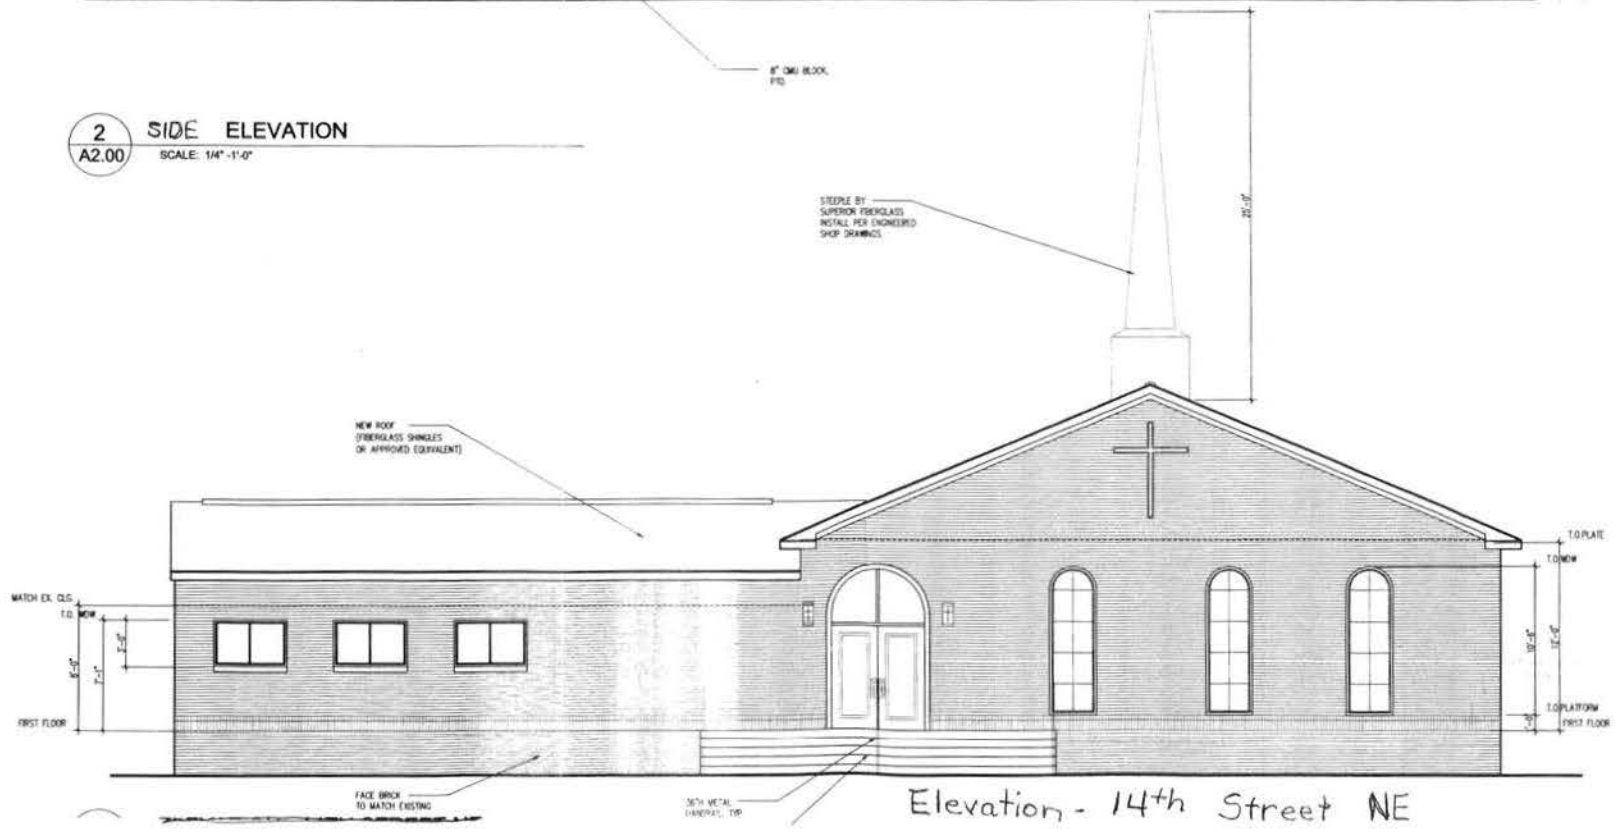

RECEIVED
D.C. OFFICE OF ZONING
2012 APR -4 PM 12:11