


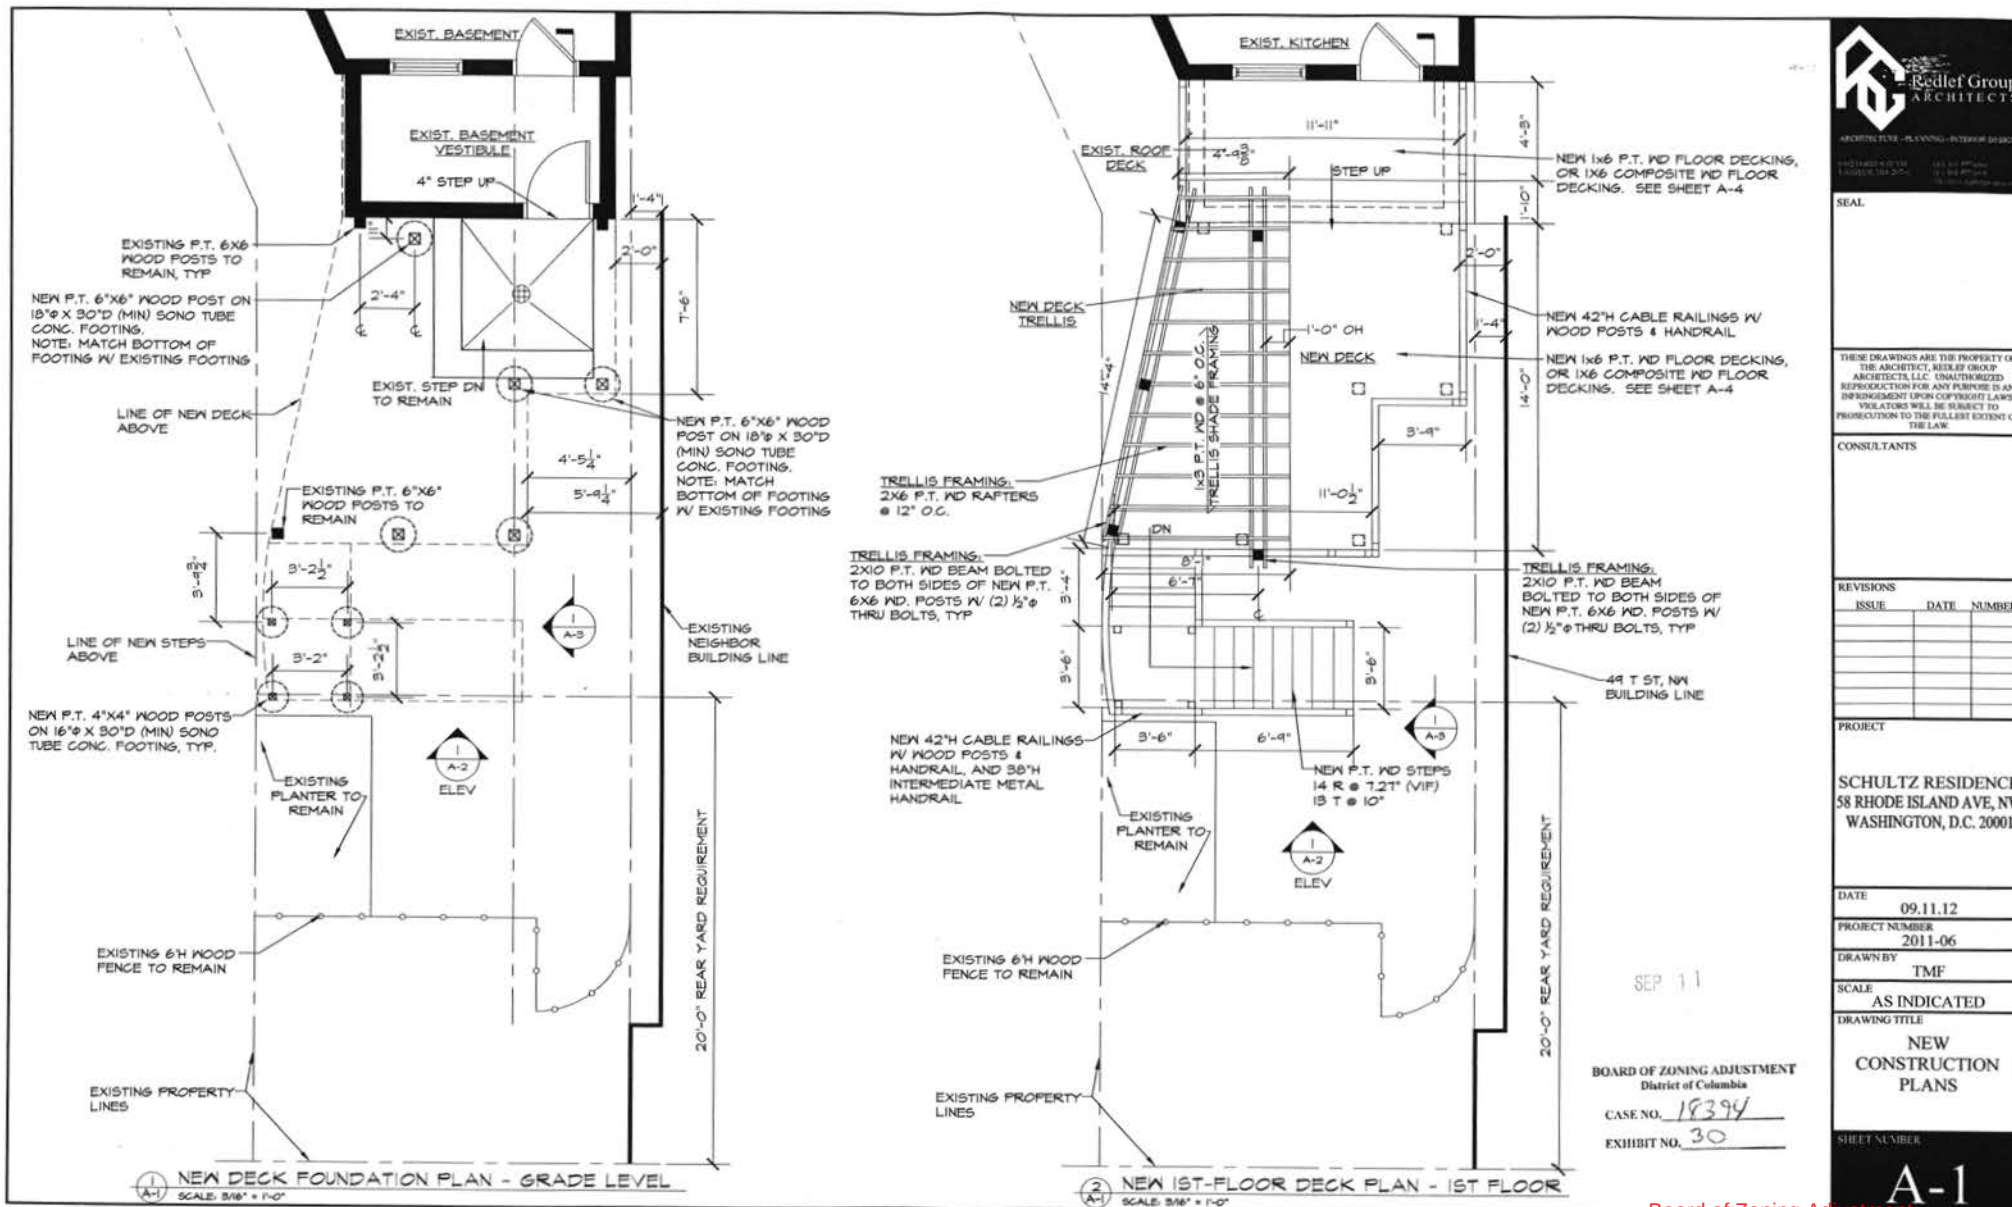

SEAL

THESE DRAWINGS ARE THE PROPERTY OF THE ARCHITECT, REDLEAF GROUP ARCHITECTS, LLC. UNAUTHORIZED REPRODUCTION FOR ANY PURPOSE IS AN INFRINGEMENT UPON COPYRIGHT LAWS. VIOLATORS WILL BE SUBJECT TO PROSECUTION TO THE FULLEST EXTENT OF THE LAW.

CONSULTANTS

REVISIONS	ISSUE	DATE	NUMBER

PROJECT

SCHULTZ RESIDENCE
 58 RHODE ISLAND AVE, NW
 WASHINGTON, D.C. 20001

DATE

09.11.12

PROJECT NUMBER

2011-06

DRAWN BY

TMF

SCALE

AS INDICATED



DRAWING TITLE

NEW CONSTRUCTION PLANS

SHEET NUMBER

A-1

Board of Zoning Adjustment
 District of Columbia
 CASE NO. 18394
 EXHIBIT NO. 30

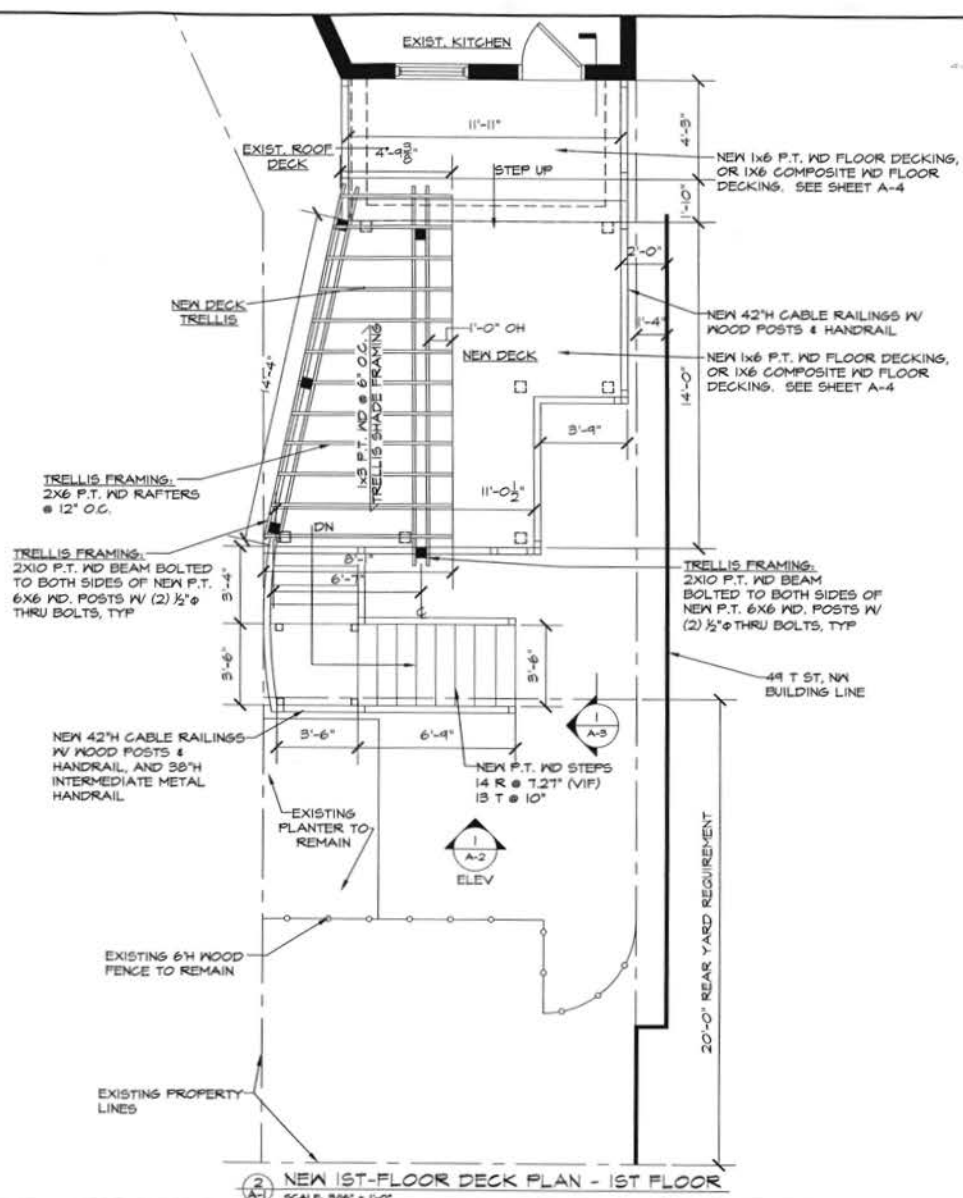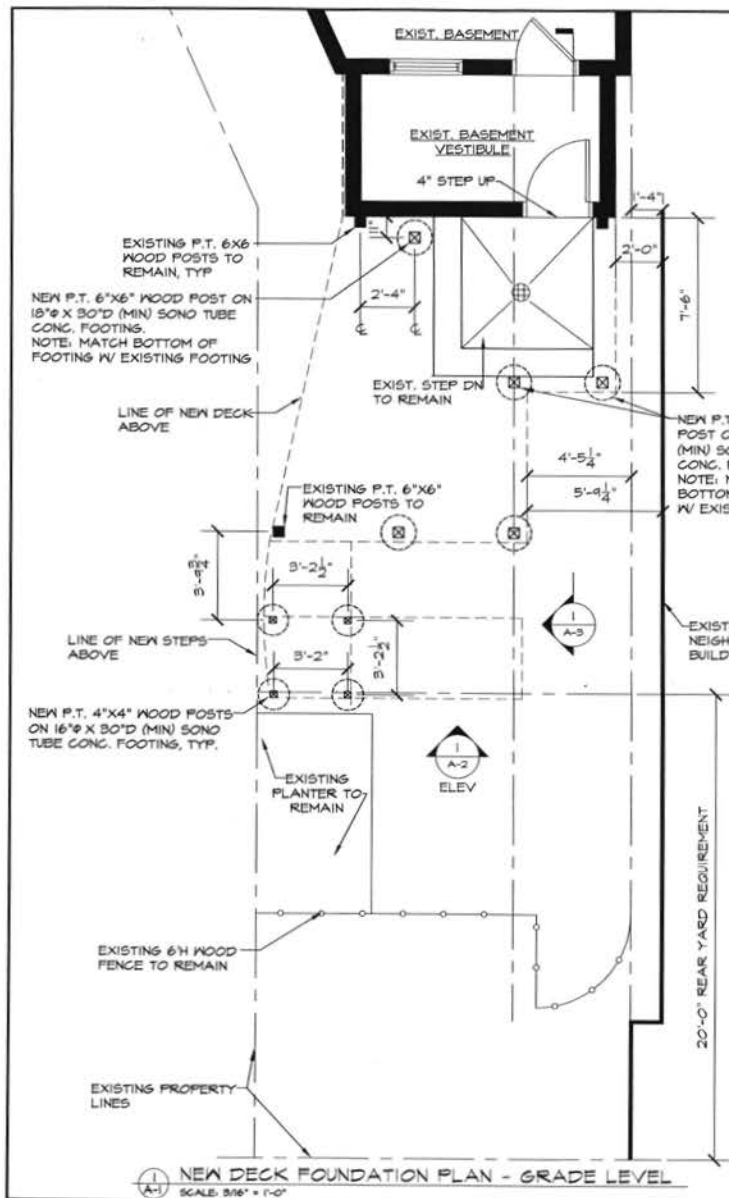

SEAL

THESE DRAWINGS ARE THE PROPERTY OF THE ARCHITECT, REDLEF GROUP ARCHITECTS, LLC. UNAUTHORIZED REPRODUCTION FOR ANY PURPOSE IS AN INFRINGEMENT UPON COPYRIGHT LAWS. VIOLATORS WILL BE SUBJECT TO PROSECUTION TO THE FULLEST EXTENT OF THE LAW.

CONSULTANTS

REVISIONS

ISSUE	DATE	NUMBER

PROJECT

SCHULTZ RESIDENCE
58 RHODE ISLAND AVE, NW
WASHINGTON, D.C. 20001

DATE

09.11.12

PROJECT NUMBER

2011-06

DRAWN BY

TMF

SCALE


AS INDICATED

DRAWING TITLE

NEW
CONSTRUCTION
PLANS


SHEET NUMBER

A-1

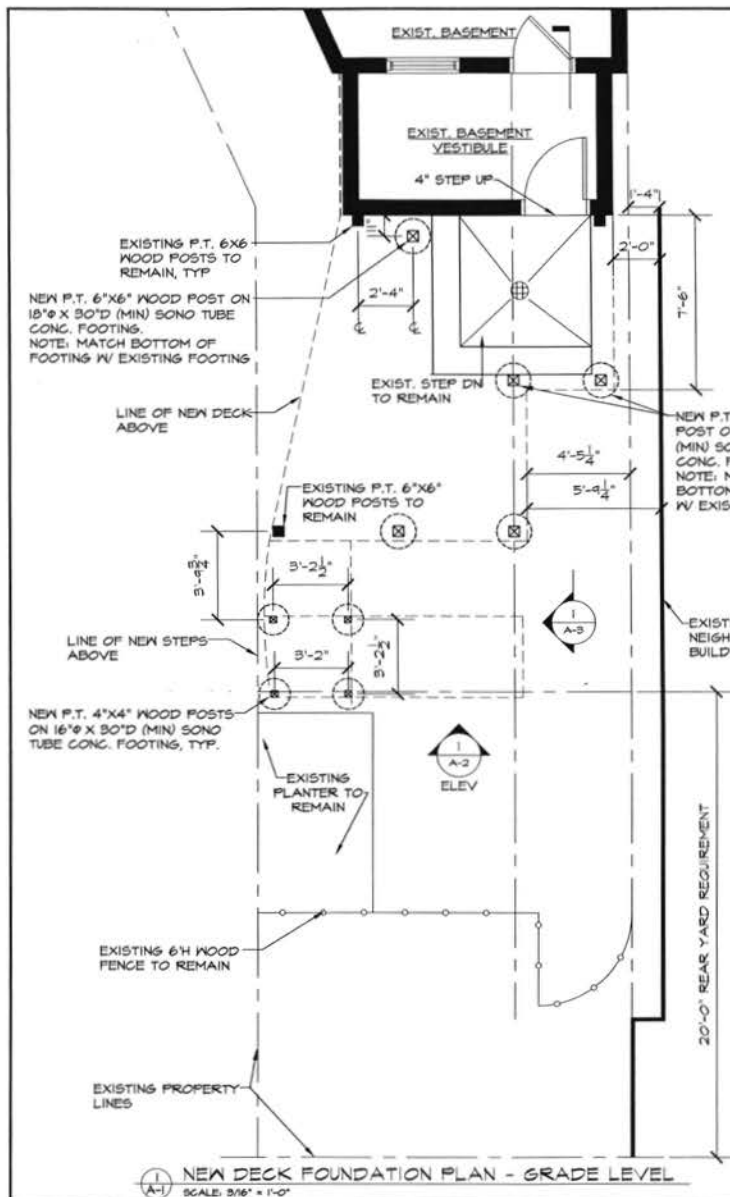

1 NEW DECK FOUNDATION PLAN - GRADE LEVEL

SCALE: 3/16" = 1'-0"

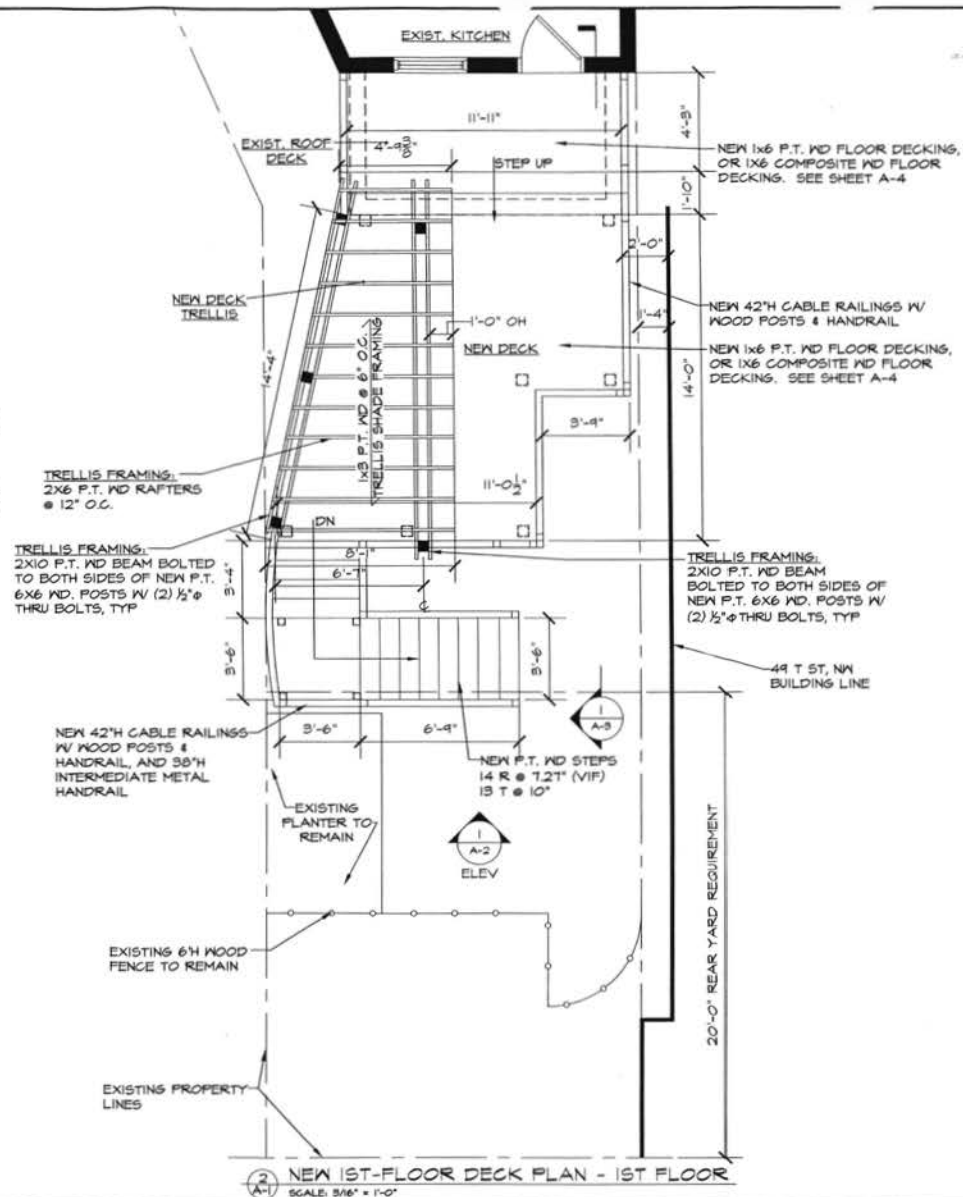

2 NEW 1ST-FLOOR DECK PLAN - 1ST FLOOR

SCALE: 3/16" = 1'-0"



ARCHITECTS - PLANNING - INTERIOR DESIGN

1000 K STREET, N.W.
WASHINGTON, D.C. 20001
202.462.1111
www.redleafgroup.com

SEAL

THESE DRAWINGS ARE THE PROPERTY OF THE ARCHITECT, REDLEAF GROUP ARCHITECTS, LLC. UNAUTHORIZED REPRODUCTION FOR ANY PURPOSE IS AN INFRINGEMENT UPON COPYRIGHT LAWS. VIOLATORS WILL BE SUBJECT TO PROSECUTION TO THE FULLEST EXTENT OF THE LAW.

CONSULTANTS

REVISIONS	ISSUE	DATE	NUMBER

PROJECT
SCHULTZ RESIDENCE
58 RHODE ISLAND AVE, NW
WASHINGTON, D.C. 20001

DATE 09.11.12

PROJECT NUMBER 2011-06

DRAWN BY TMF



SCALE AS INDICATED

DRAWING TITLE

NEW CONSTRUCTION PLANS

SHEET NUMBER

A-1

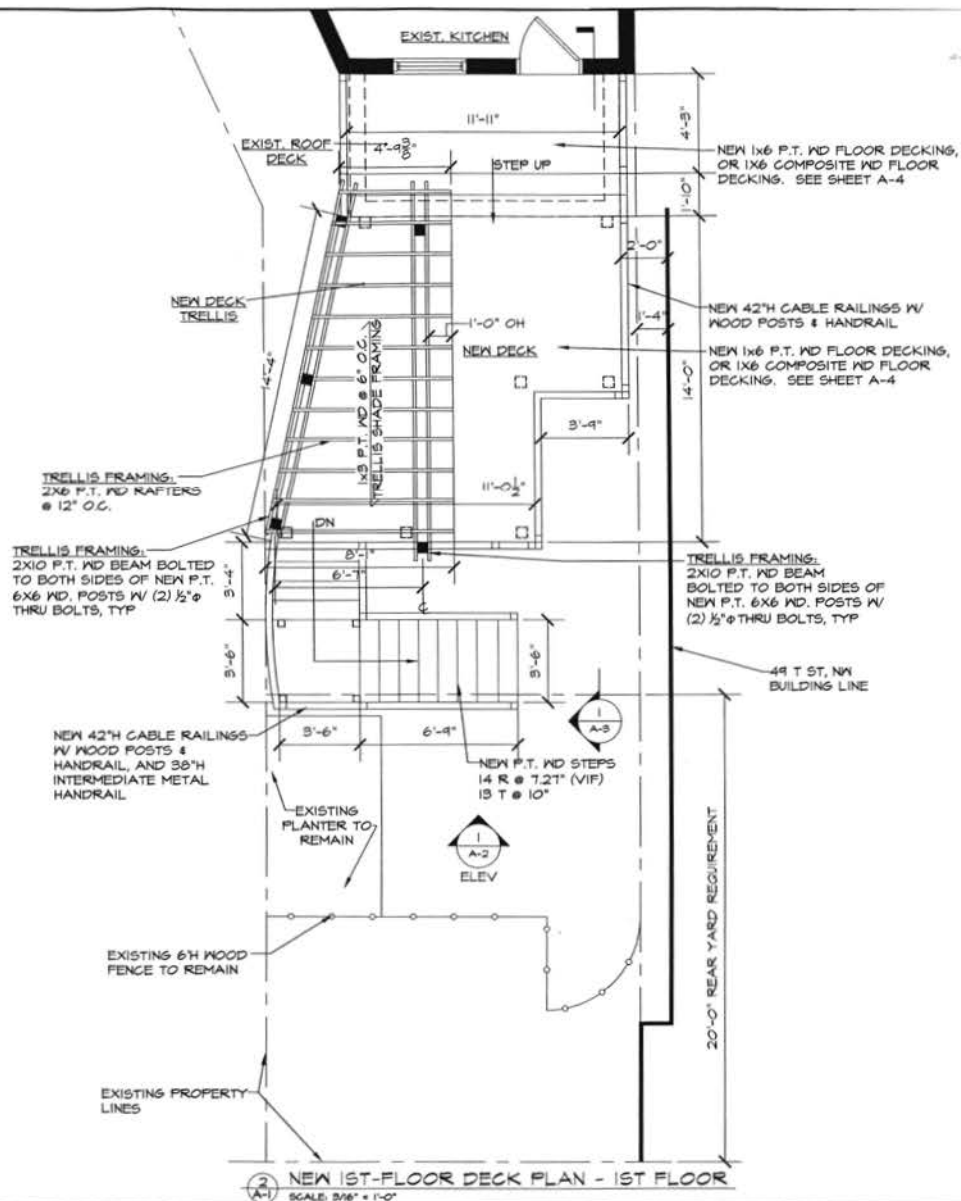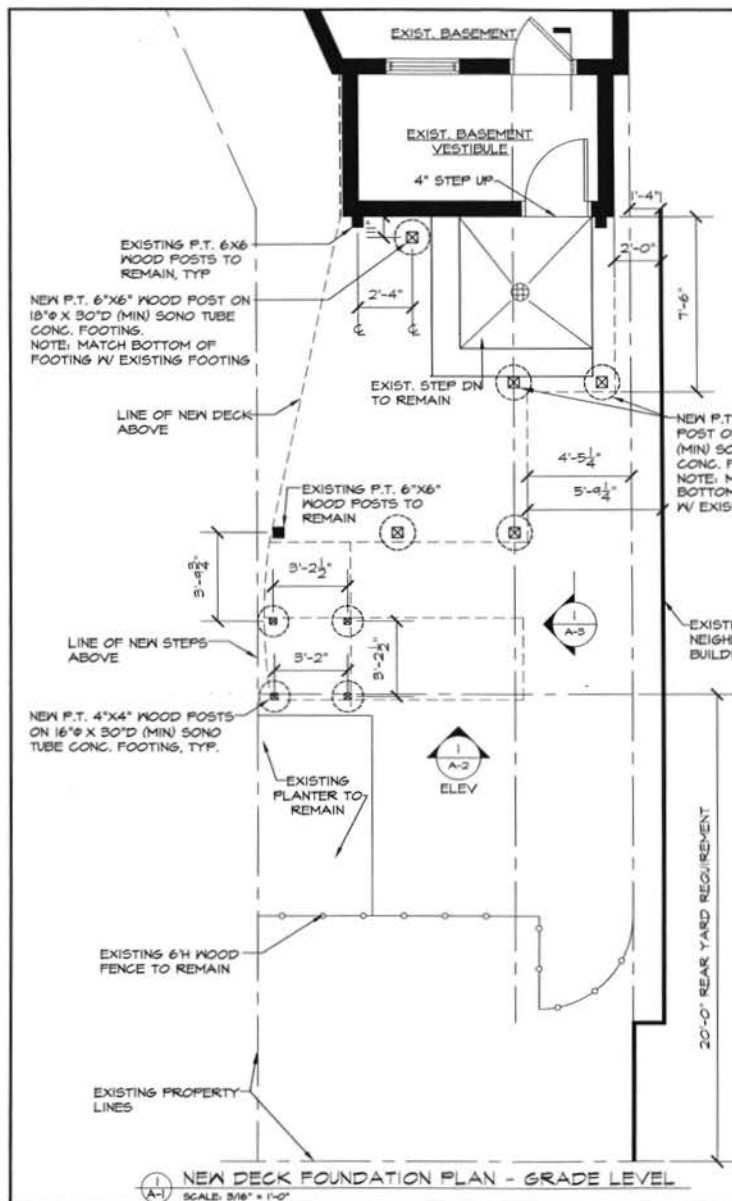

NEW DECK FOUNDATION PLAN - GRADE LEVEL
SCALE: 3/8" = 1'-0"

② NEW 1ST-FLOOR DECK PLAN - 1ST FLOOR