



PRODUCED BY AN AUTODESK EDUCATIONAL PRODUCT

S-1.1

SHEET 1 OF 6

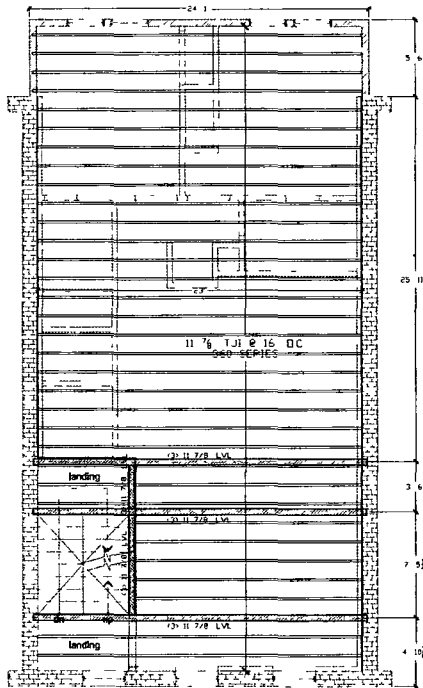


THIRD FLOOR FRAMING PLAN
SCALE 1/4" = 1'-0"

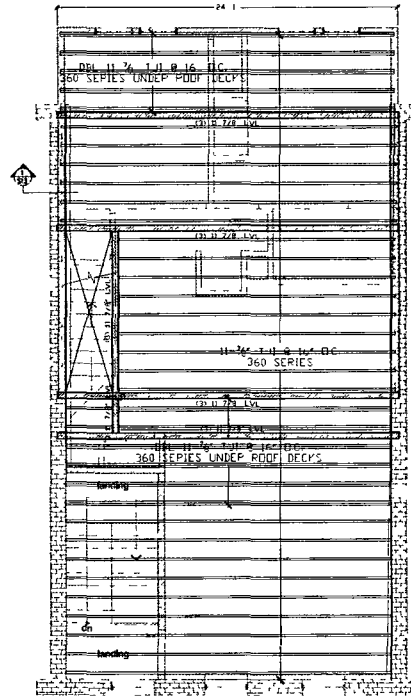


PENTHOUSE FLOOR & LOWER ROOF FRAMING PLAN
SCALE 1/4" = 1'-0"

PT 2x6 @ 16" OC
SLEEPERS
LOWER ELEVATION THAN
PENTHOUSE ROOF
VERIFY WITH ARCH

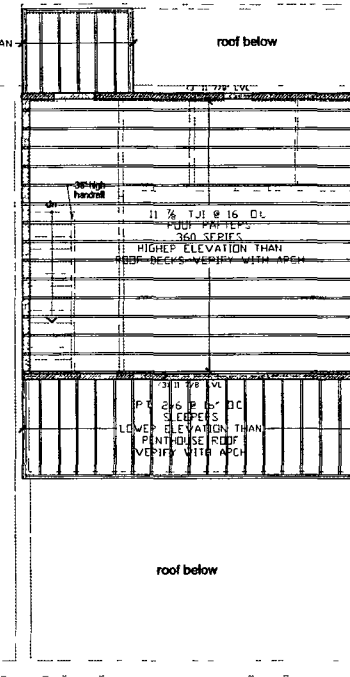

PENTHOUSE ROOF & ROOF DECKS FRAMING PLAN
SCALE 1/4" = 1'-0"

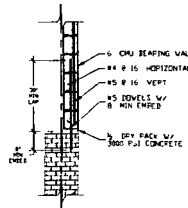

1 LVL TO EX. MASONRY WALL CONN
SCALE NTS

LEGEND	
	NEW 8" CONCRETE EXTERIOR BEARING WALL
	EXISTING MASONRY EXTERIOR BEARING WALL
	NEW 2x6 BEARING STUD WALL
	NEW 4" CMU WALL (AT PENTHOUSE ONLY)

- NOTE
1. ALL HATCHES (2) TO (4) IN PLAN.
 2. LOCATION OF COLUMN SHOULD BE ON STEEL BEAM OR COLUMN BELOW.
 3. LA FRAMING UNDER BATHROOMS AND KITCHENS SHOULD BE AT 12" O.C. MAX.
 4. ALL LVL TO LVL & LVL TO LVL CONNECTIONS SHOULD USE SIMPSON HANGER.
 5. ALL DIMENSIONS SHOULD BE VERIFIED WITH THE ARCH.
 6. ALL POST TO BE PSB AND NAIL.

OWNER

**KILLETTE &
ASSOCIATES**

PRIME CONSULTANT

FMC & Associates, LLC
515 M BL. SE. SUITE 108 WASHINGTON DC 20003
Telephone: 202-863-7011 Fax: 202-863-7044
www.fmcassociates.com

SEAL

PROJECT TITLE

**STRUCTURAL DESIGN
at
3602 16TH STREET
WASHINGTON, D.C.**

ISSUES

NO.	DATE	DESCRIPTION

REVISIONS

NO.	DATE	DESCRIPTION

PROJECT NO.: 2013-005

CAD DWG FILE: 3602 16TH STREET ST. STRUCTURAL DWG 001

DRAWN BY: AWA

CHECKED BY:

SCALE: SEE DRAWING

DATE: 10-1-12

SHEET TITLE

**THIRD, PENTHOUSE,
ROOF DECKS, & ROOF
FRAMING**

SHEET NUMBER

S-1.3

SHEET

1 OF 3

