


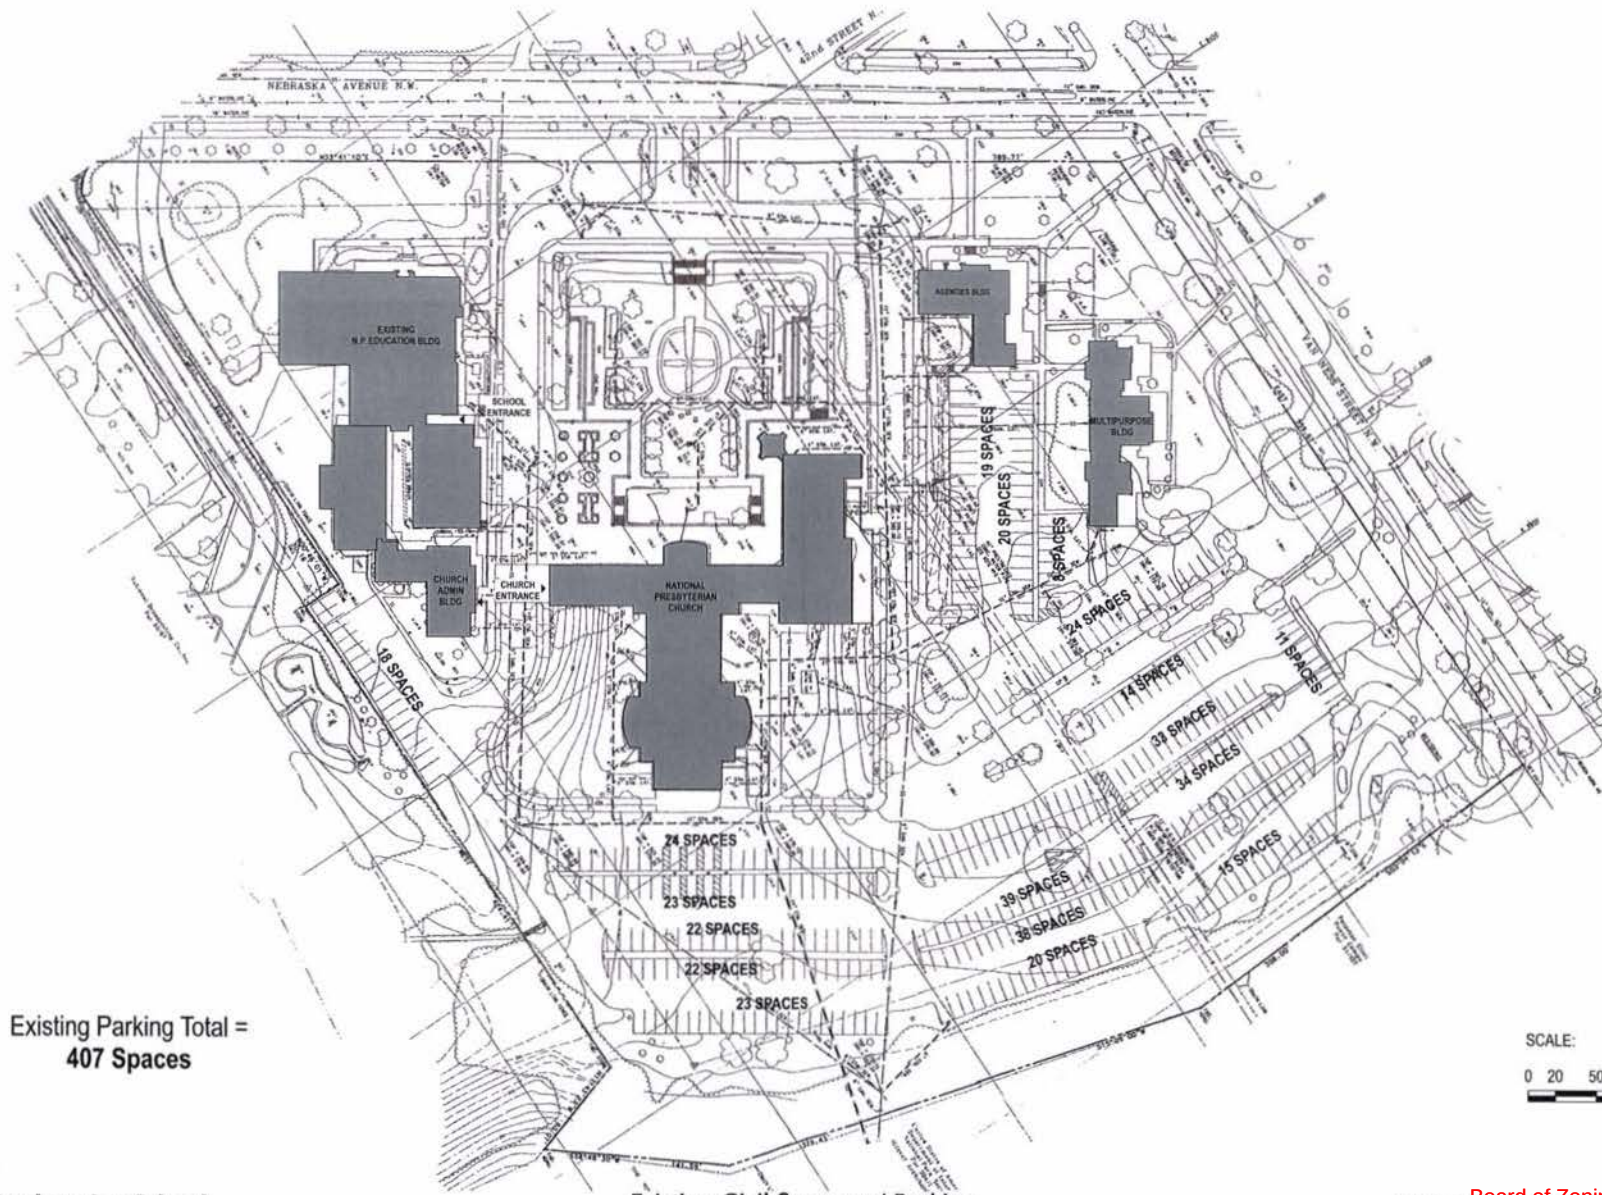

Existing Parking Total =
407 Spaces

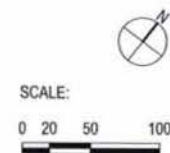


EXHIBIT D
National Presbyterian School

Existing Civil Survey w/ Parking

cox graae + spack architects

Board of Zoning Adjustment
District of Columbia
10 October 2012
CASE NO. 13426
EXHIBIT NO.28A

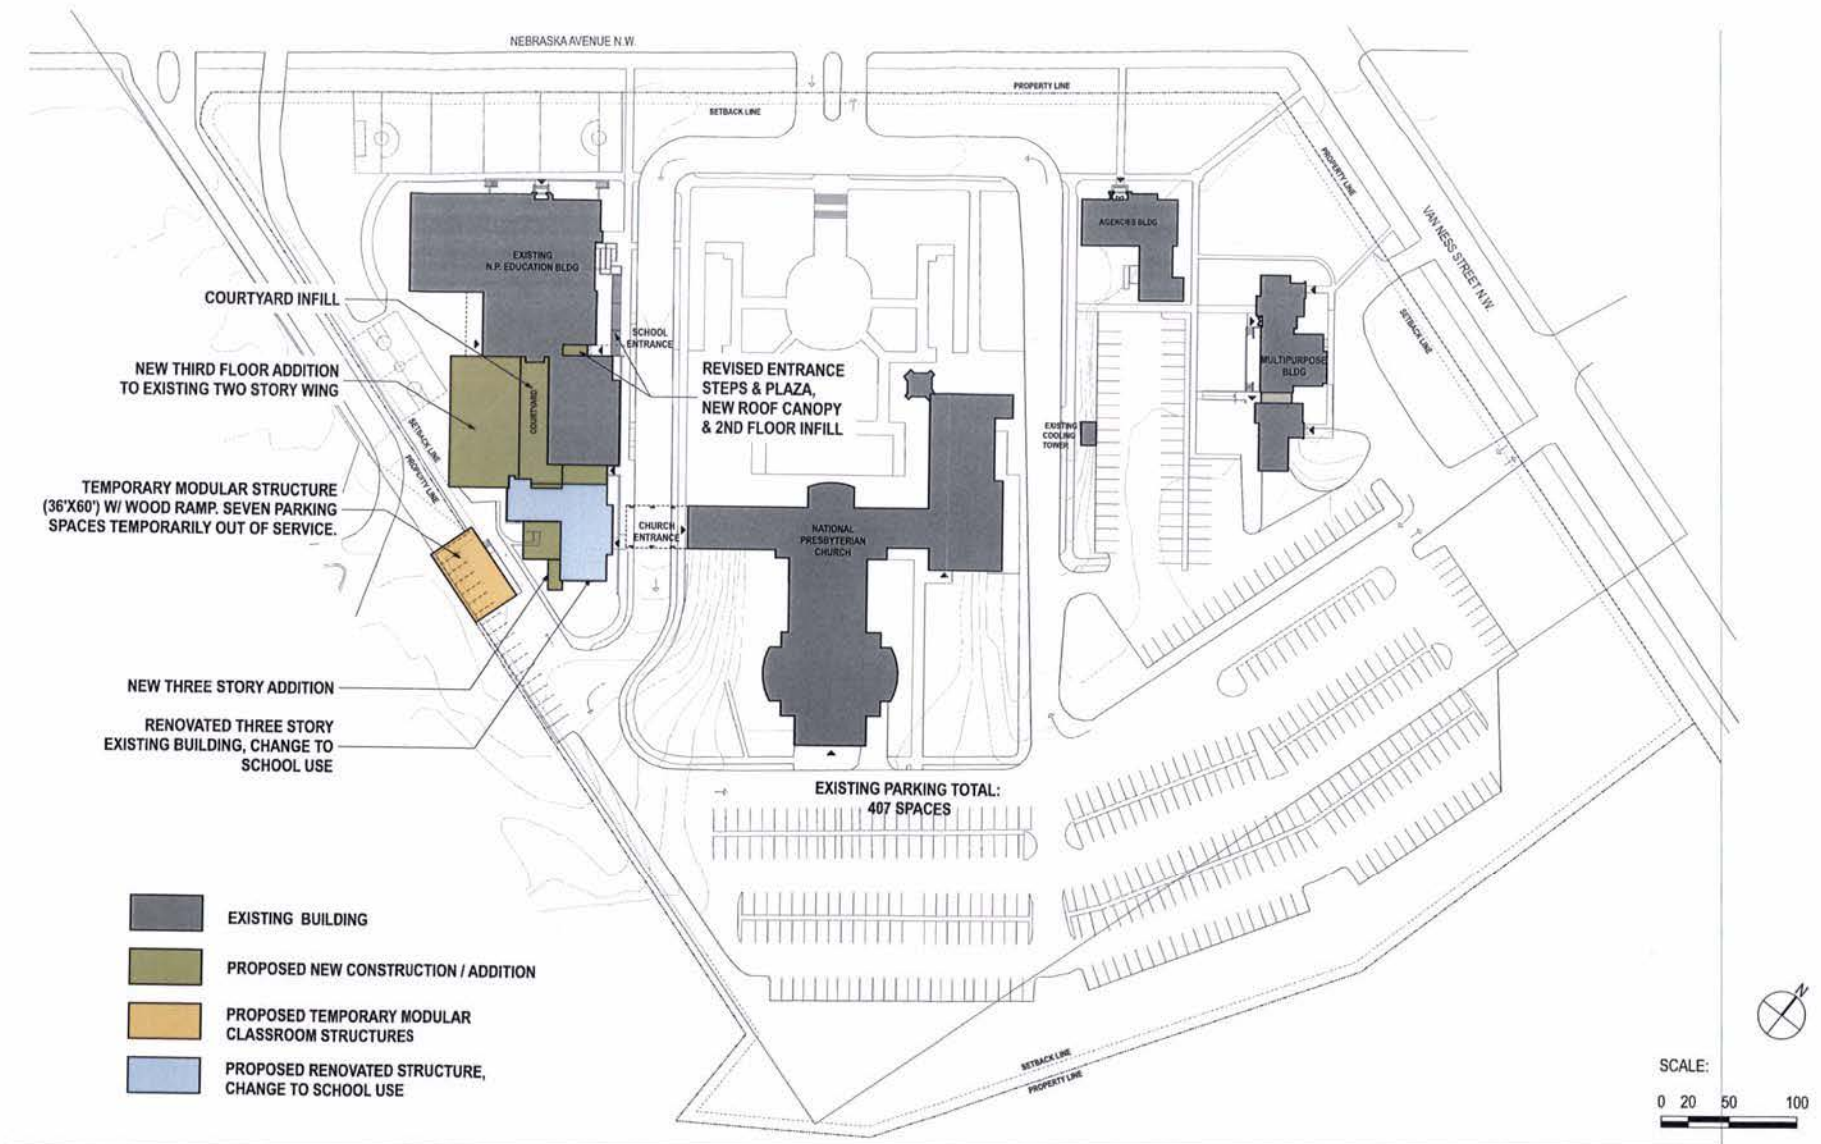


EXHIBIT D
National Presbyterian School

Proposed Site Plan

cox graae + spack architects



10 October 2012
copyright © cox graae + spack architects 2012

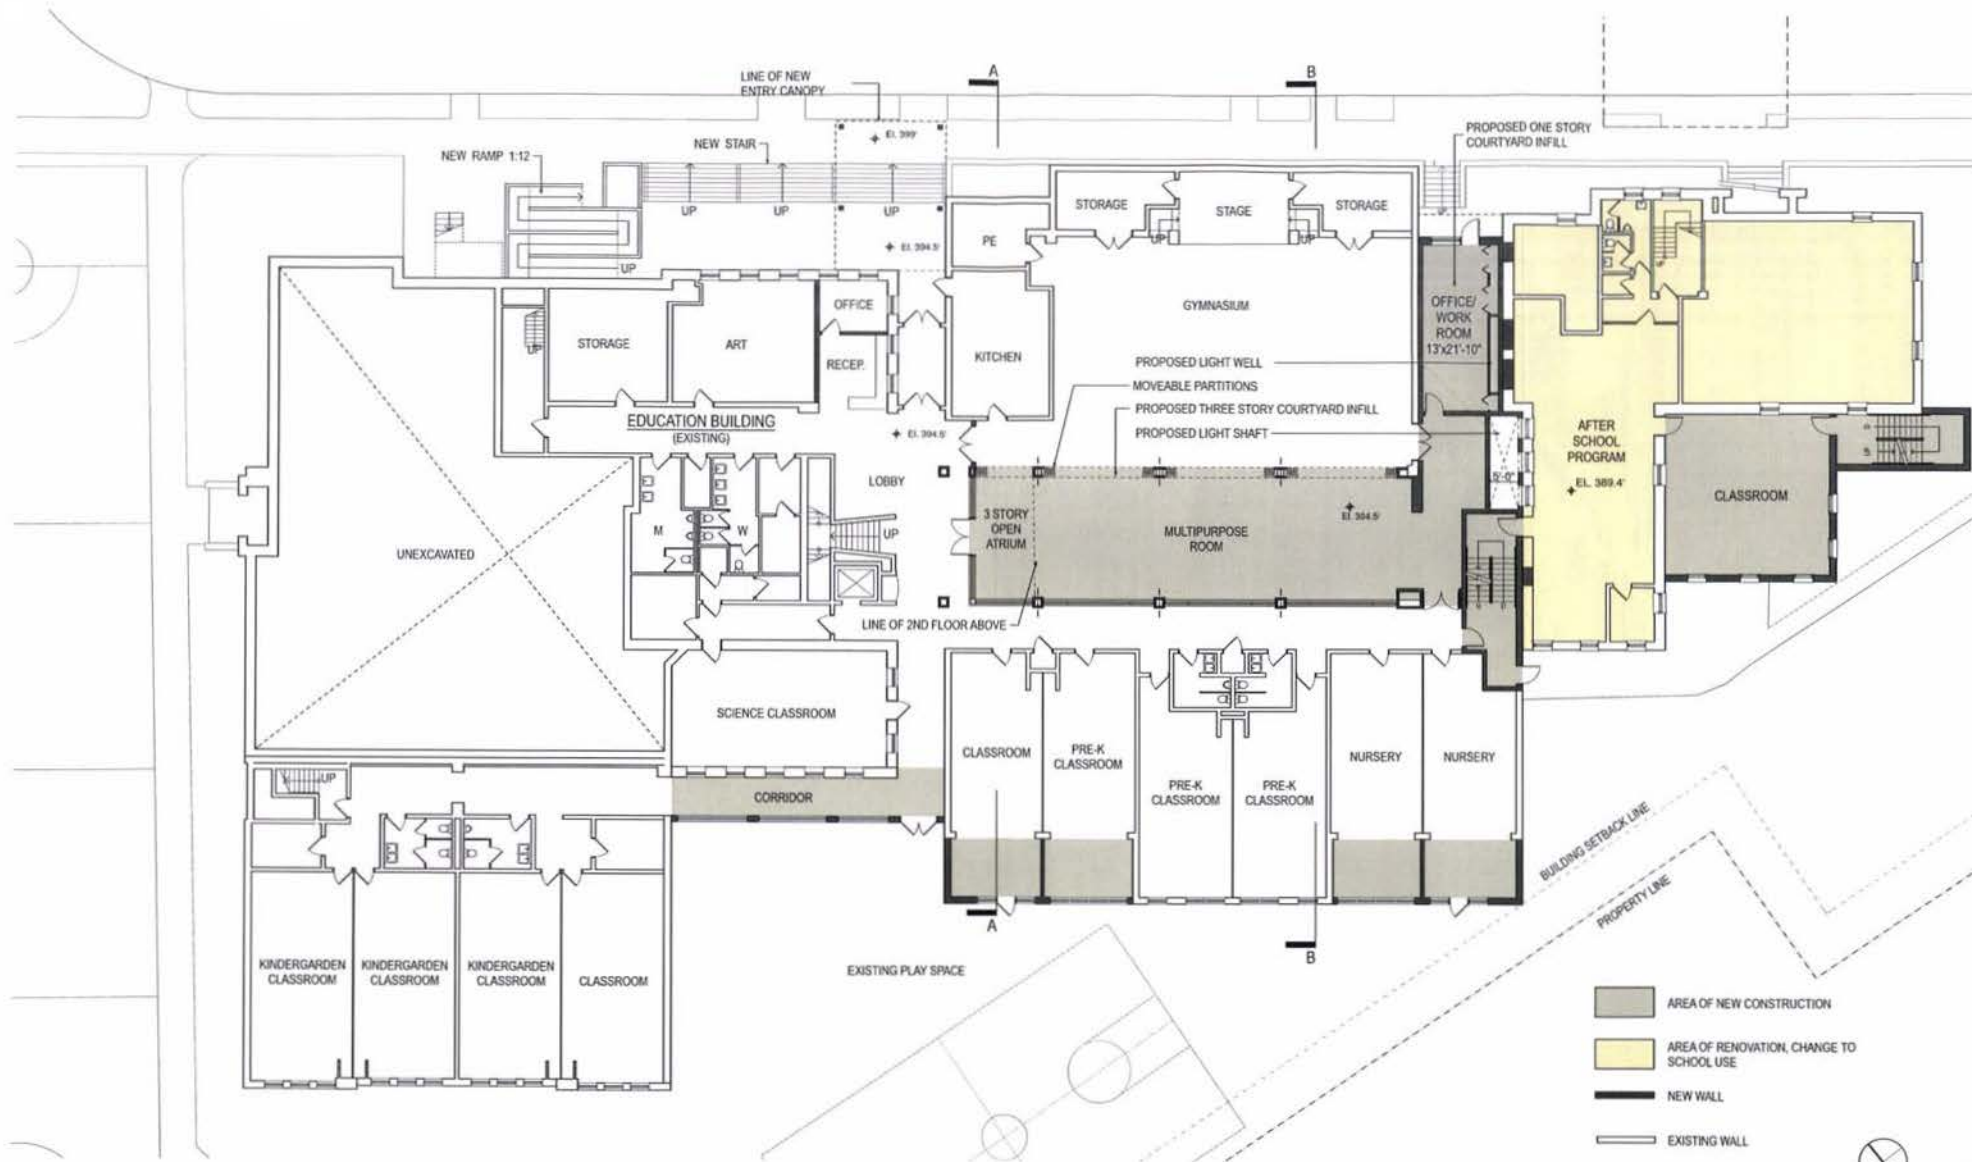


EXHIBIT D
National Presbyterian School

scale: 1" = 20'

Education Building Proposed First Floor Plan

cox graae + spack architects

10 October 2012
copyright © cox graae + spack architects 2012



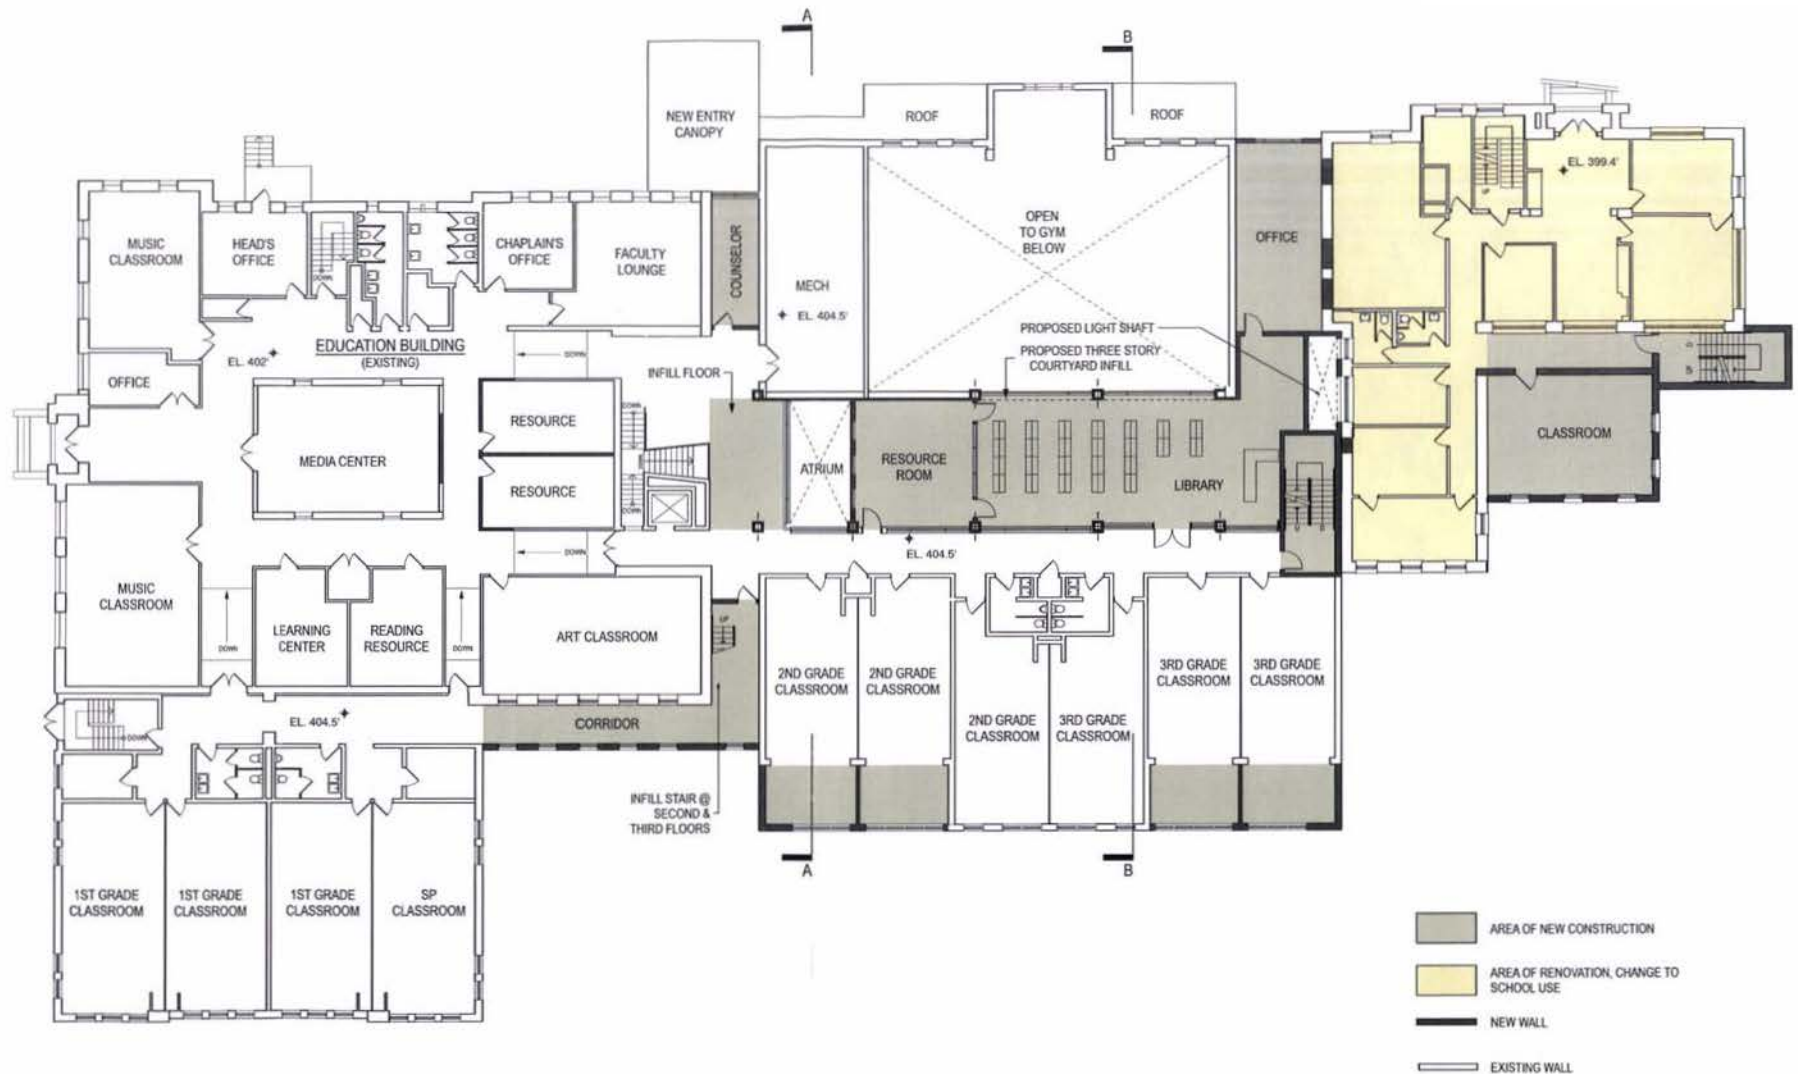


EXHIBIT D
National Presbyterian School
 scale: 1" = 20'

Education Building Proposed Second Floor Plan

cox graae + spack architects

10 October 2012
 copyright © cox graae + spack architects 2012



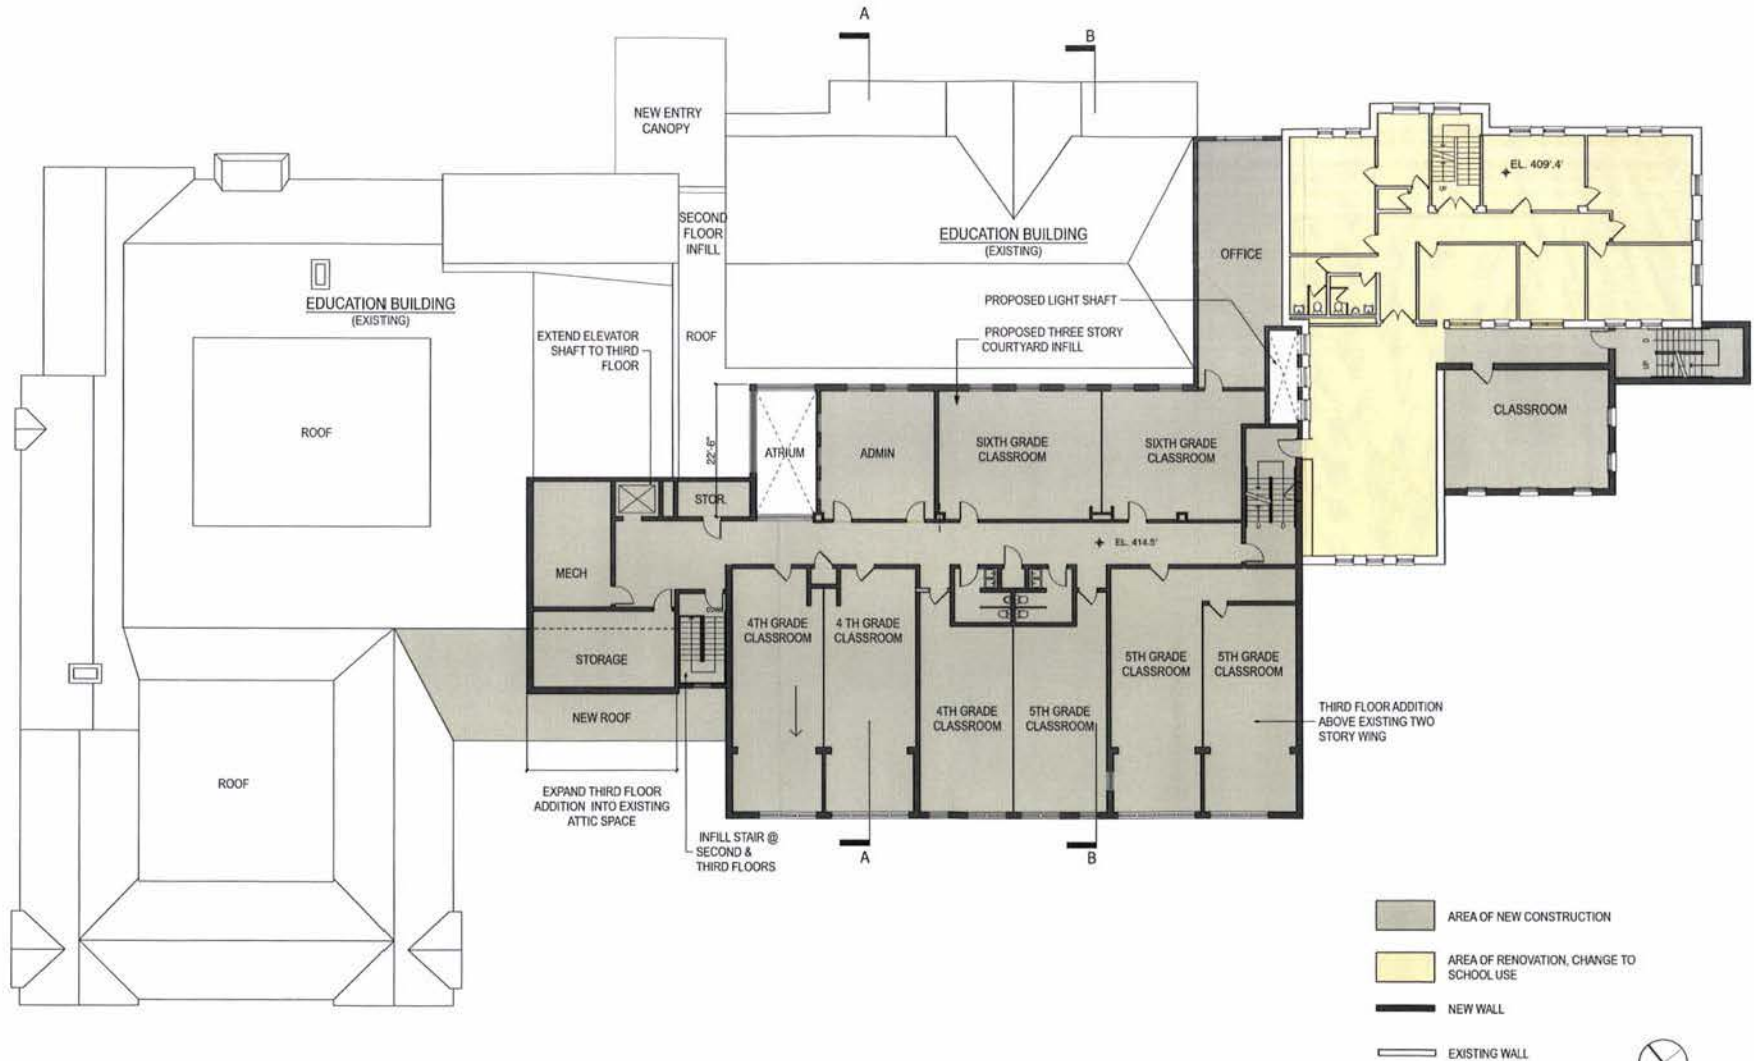


EXHIBIT D
National Presbyterian School

scale: 1" = 20'


Education Building Proposed Third Floor Plan



cox graae + spack architects

10 October 2012

copyright © cox graae + spack architects 2012



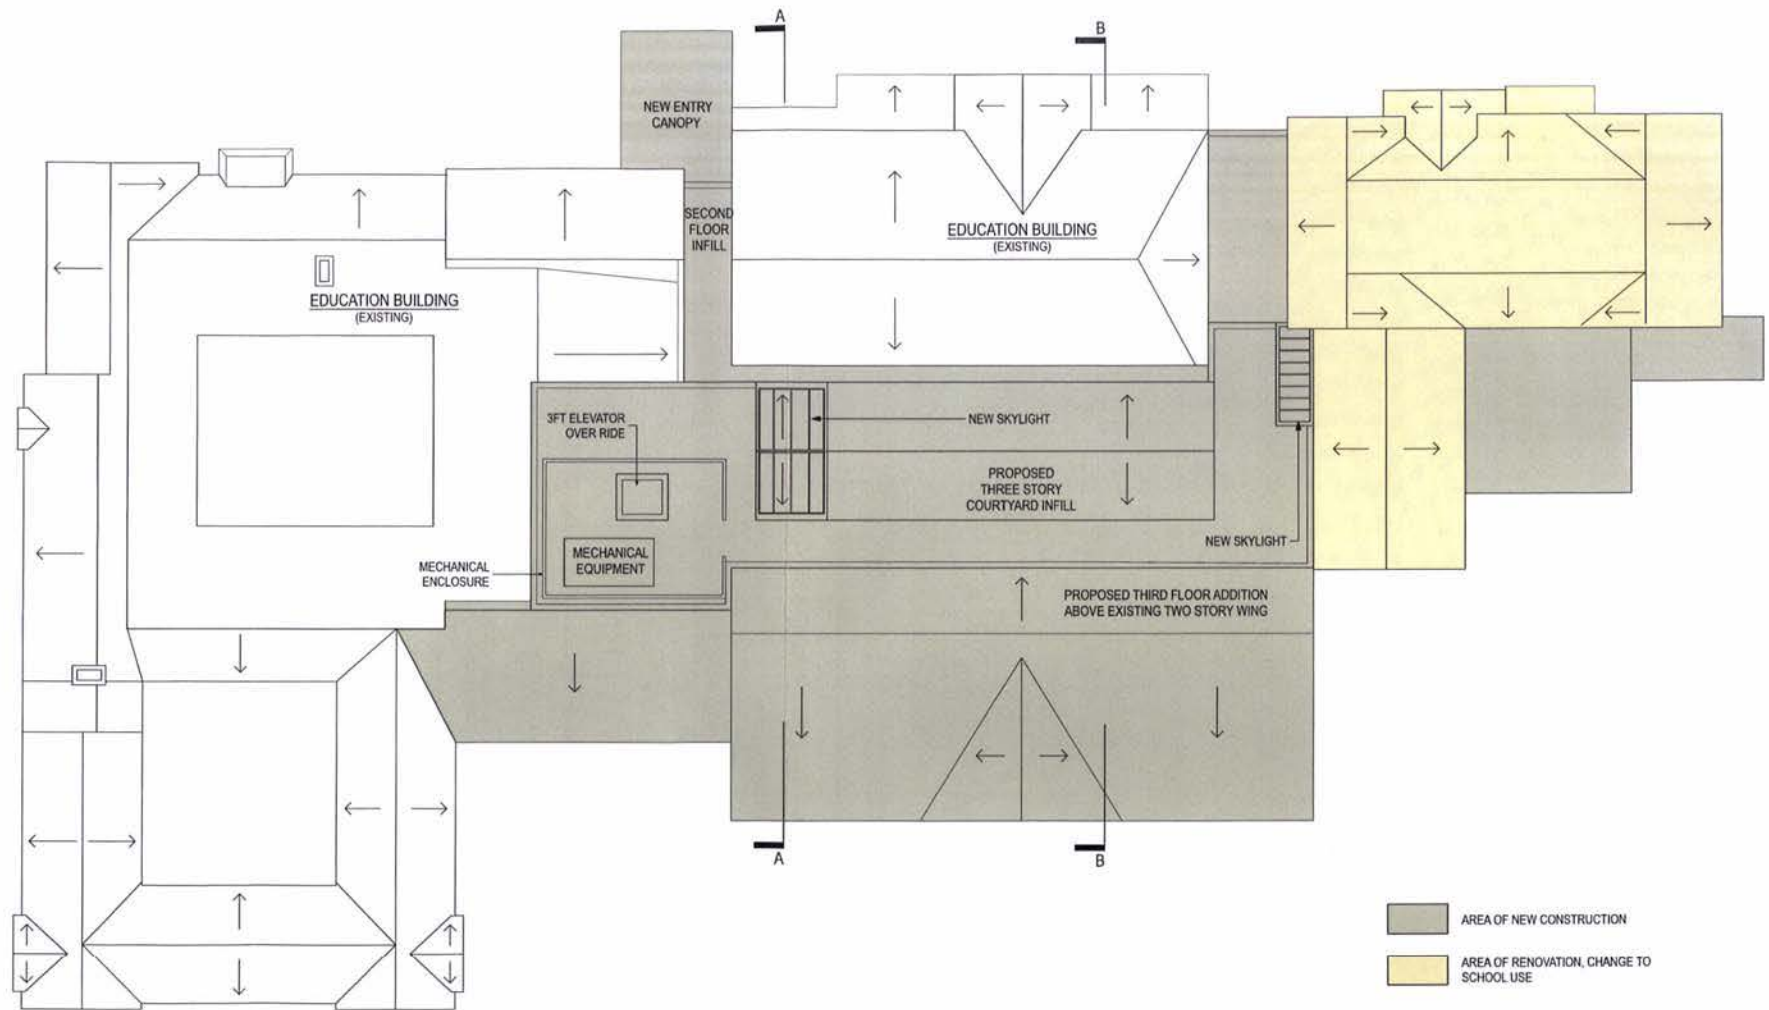

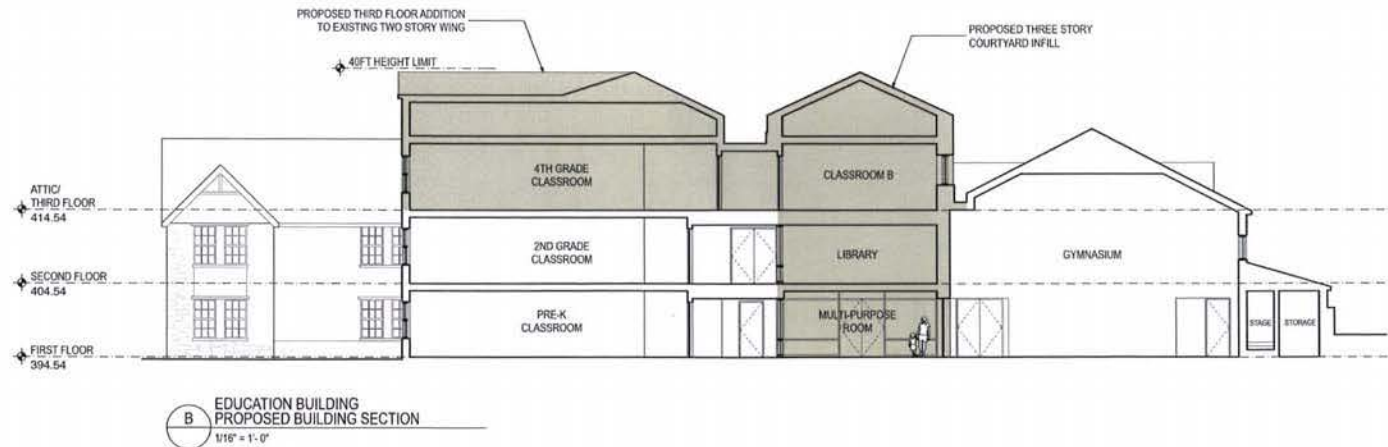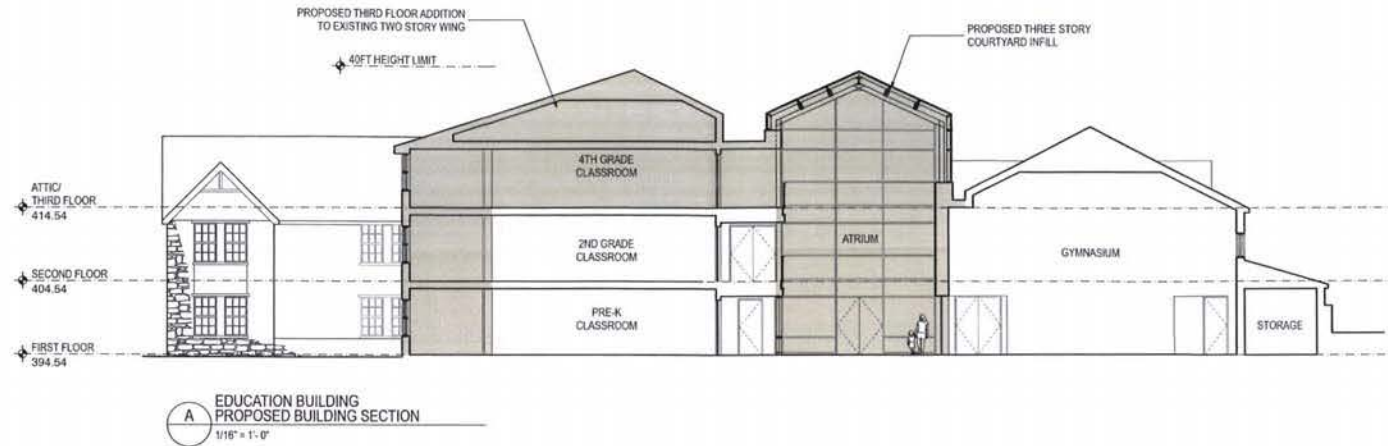


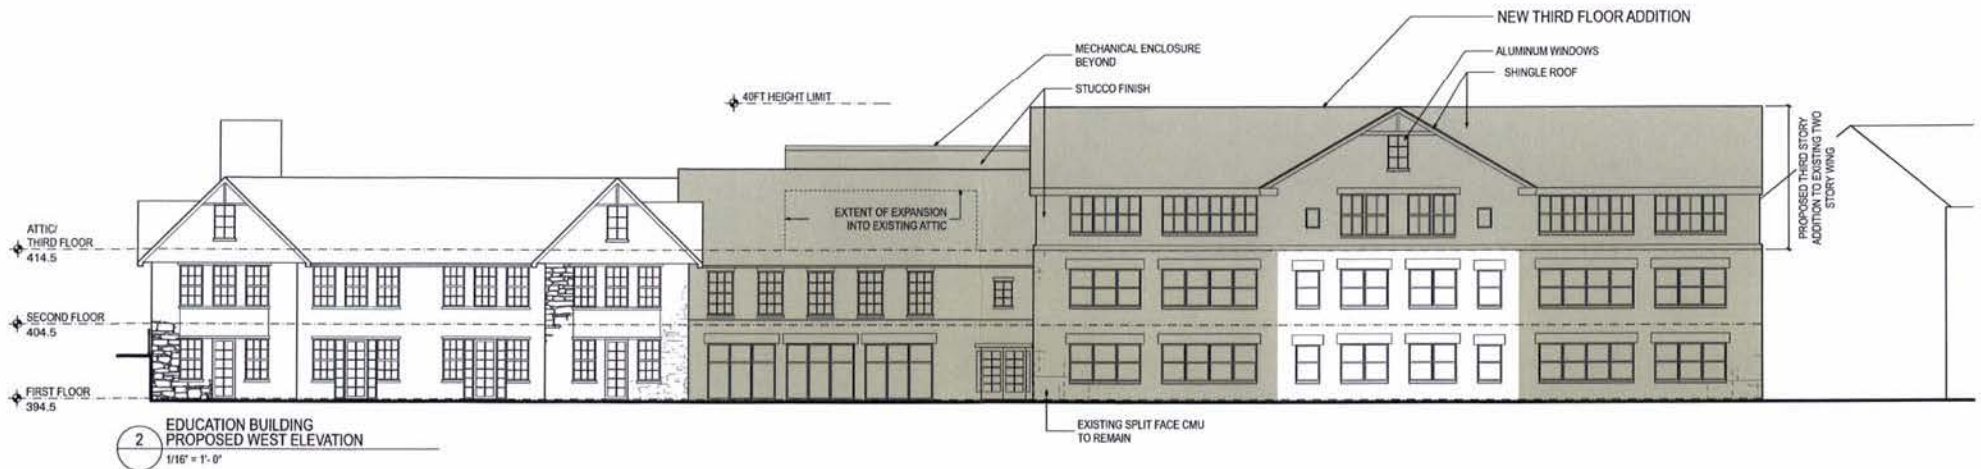


EXHIBIT D
National Presbyterian School


Education Building - West Elevations

cox graae + spack architects

10 October 2012
copyright © cox graae + spack architects 2012

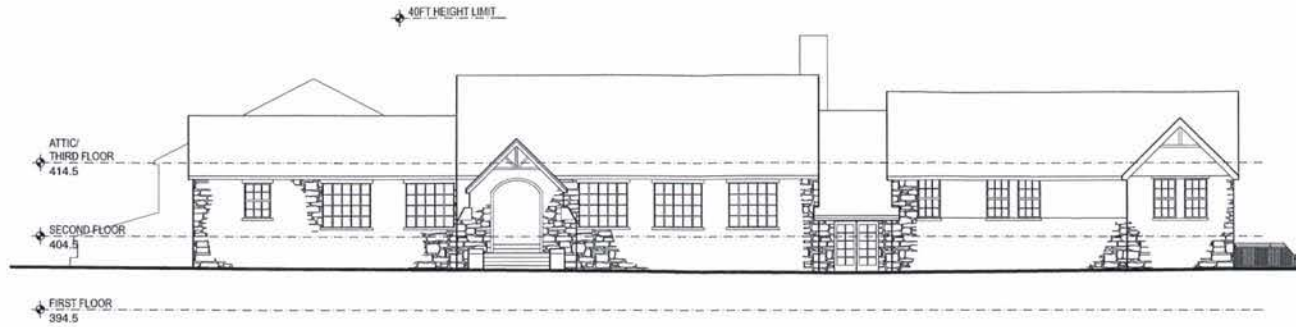

1 EDUCATION BUILDING
EXISTING NORTH ELEVATION
1/16" = 1'-0"

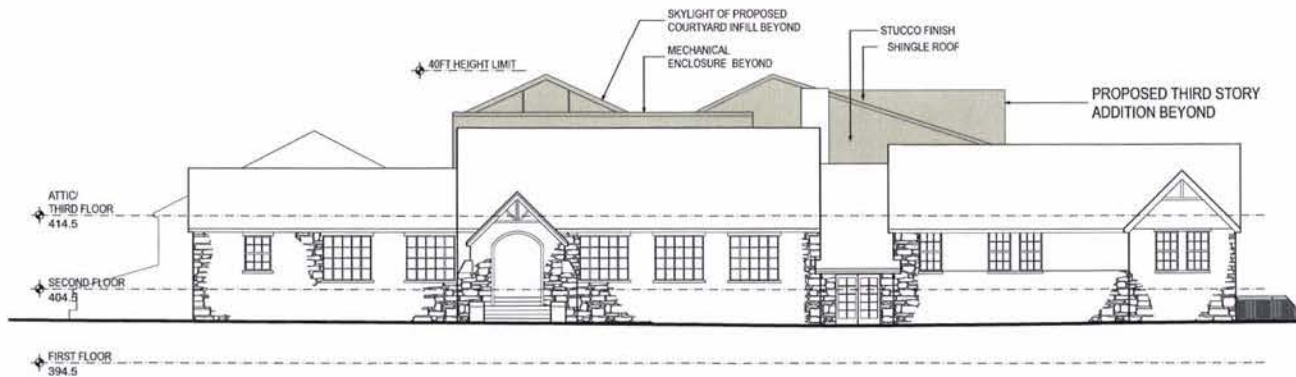

2 EDUCATION BUILDING
PROPOSED NORTHWEST ELEVATION
1/16" = 1'-0"

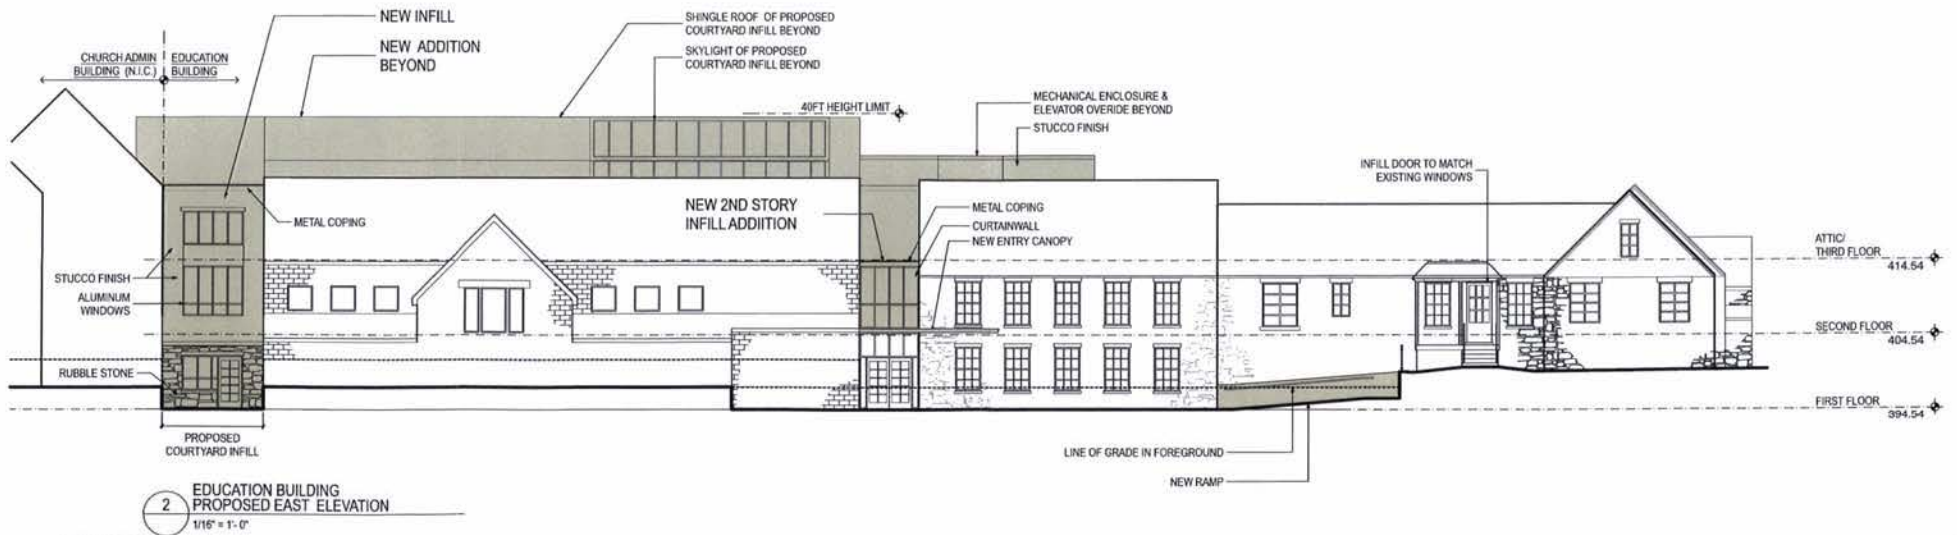
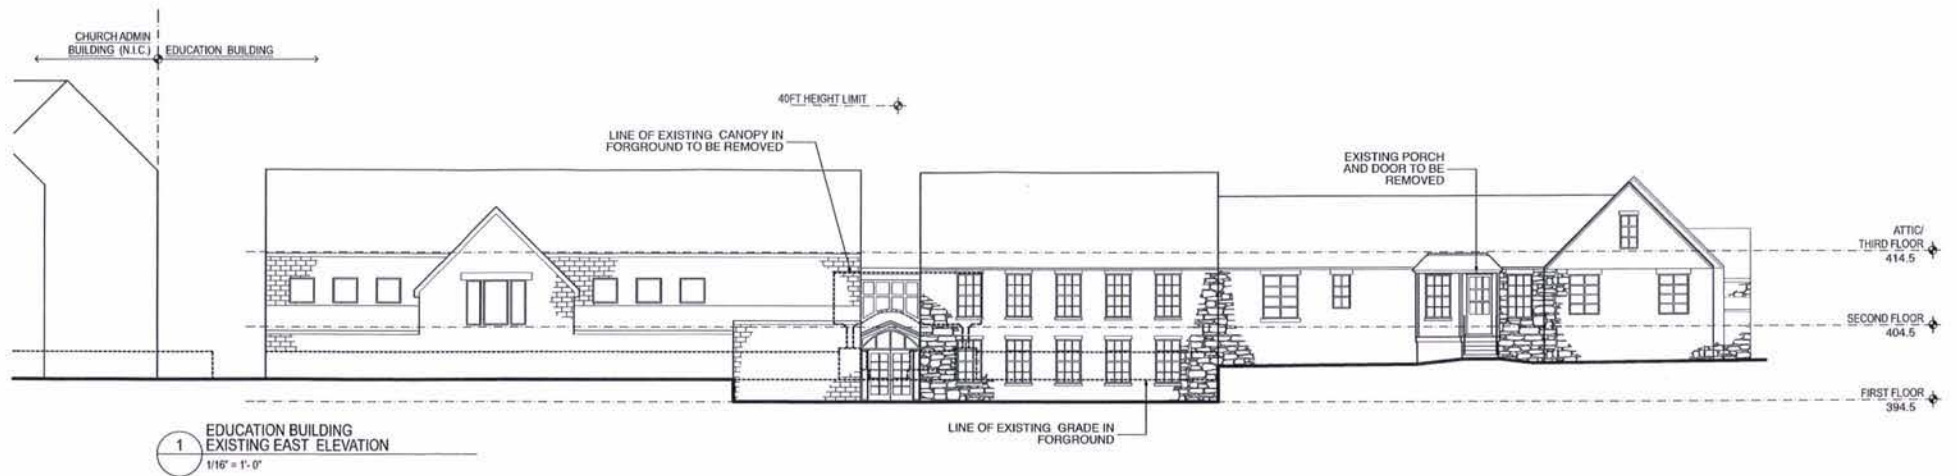


EXHIBIT D
National Presbyterian School

Education Building - East Elevations

cox graae + spack architects

10 October 2012
copyright © cox graae + spack architects 2012