

NATIONAL PRESBYTERIAN SCHOOL CONCEPT DESIGN PLANS

30 October, 2012
BZA Meeting



NOV 2


BOARD OF ZONING ADJUSTMENT
District of Columbia

CASE NO. 18426

EXHIBIT NO. 34

Board of Zoning Adjustment
District of Columbia
CASE NO.18426
EXHIBIT NO.34


VICINITY PLAN

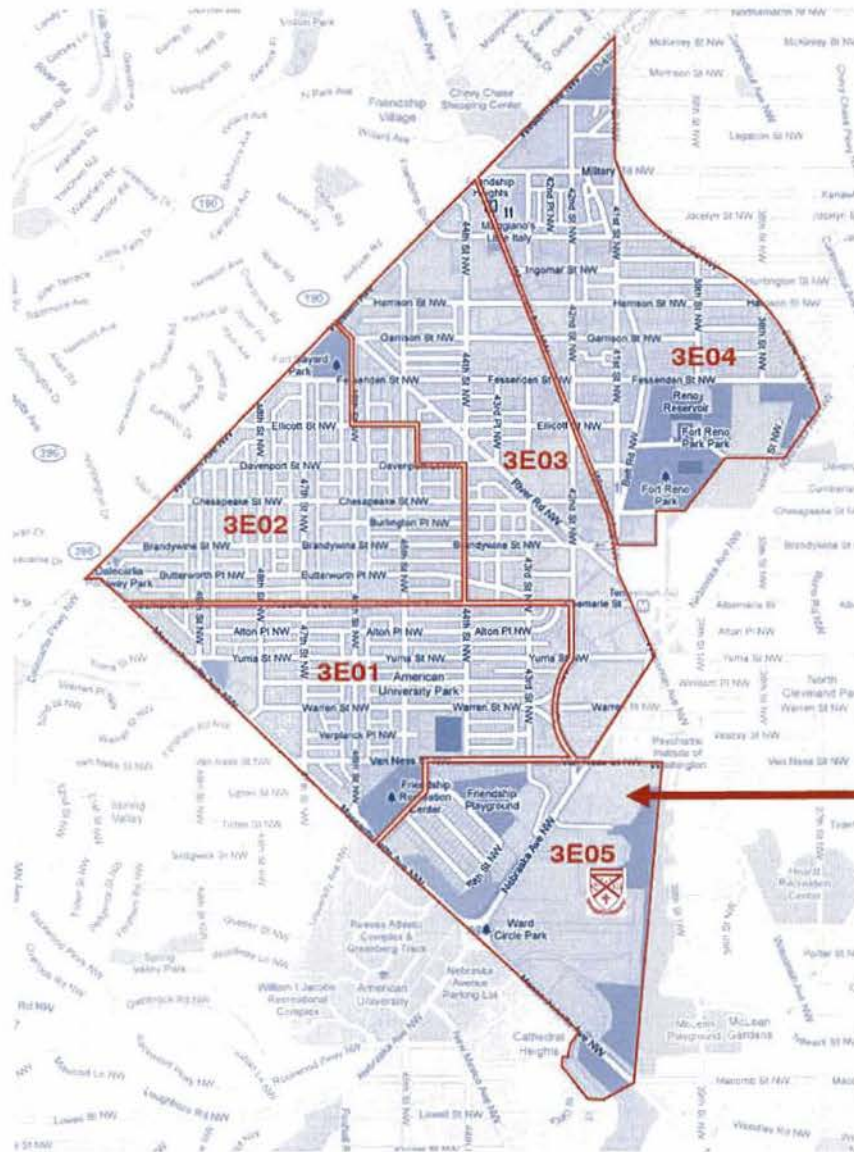

THE NATIONAL PRESBYTERIAN SCHOOL
4121 NEBRASKA AVENUE, NW

ON THE CAMPUS OF
THE NATIONAL PRESBYTERIAN CHURCH

EXISTING CAMPUS PLAN

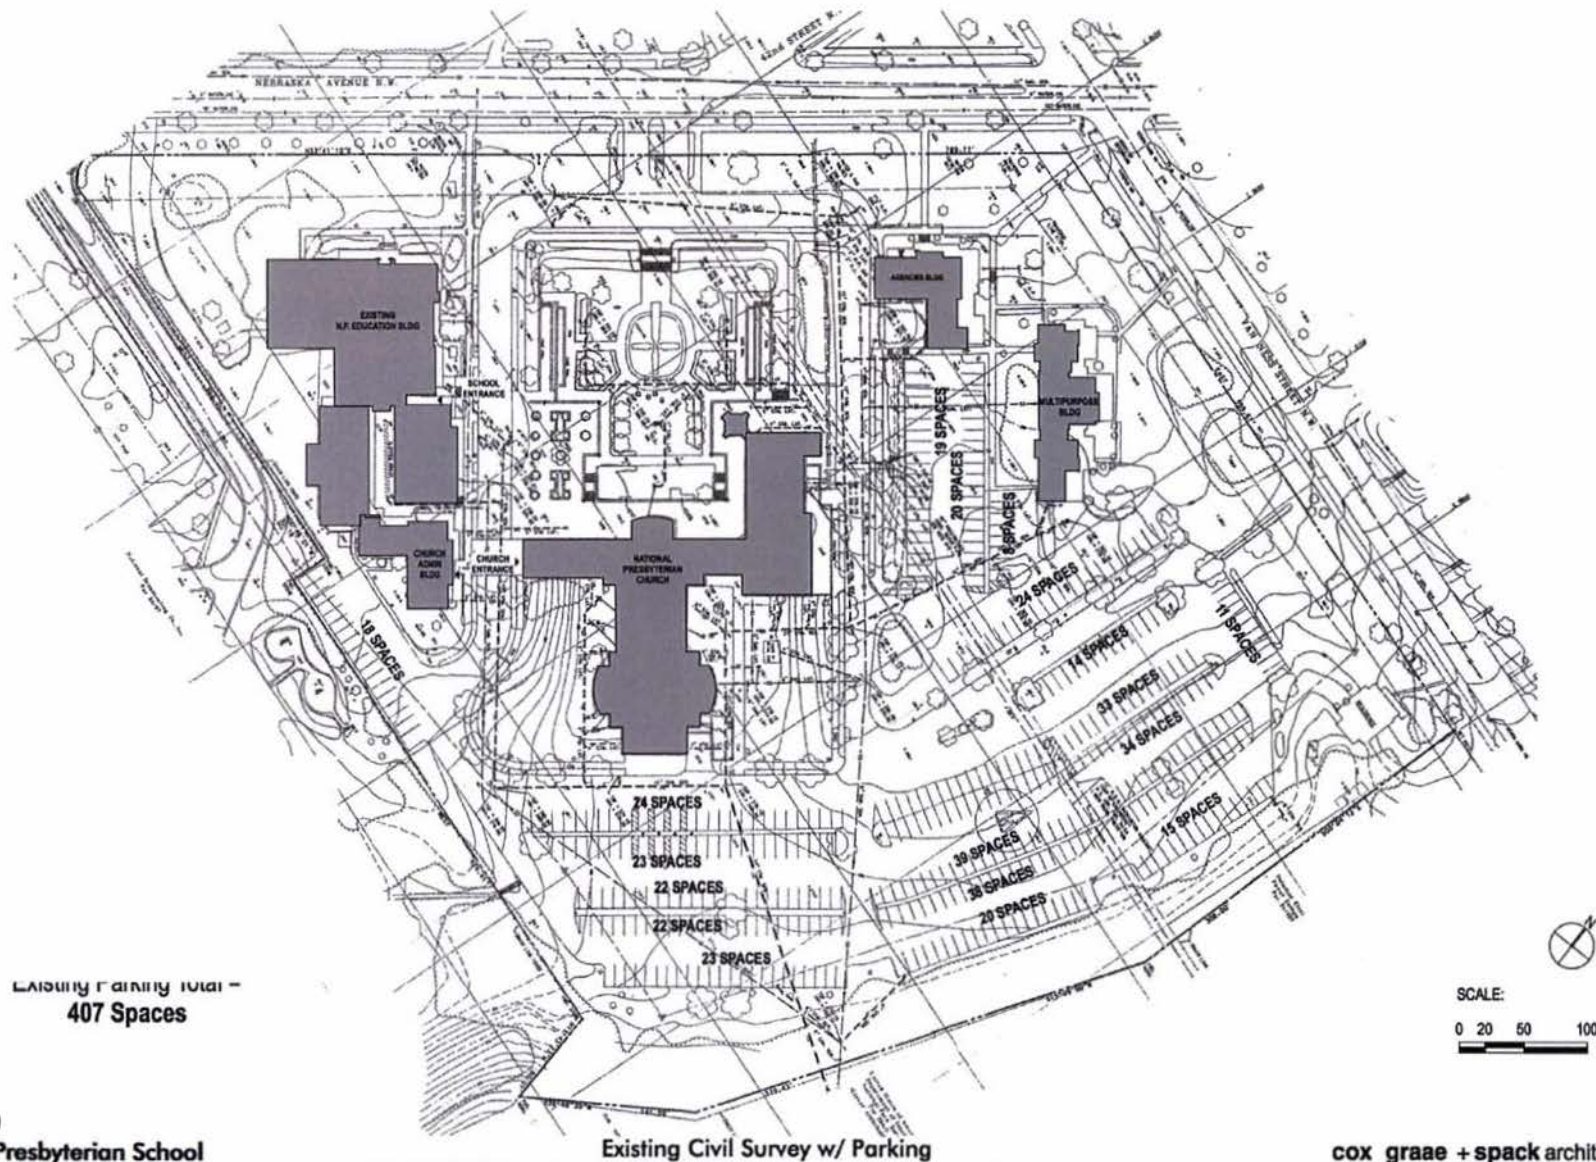

Existing parking total -
407 Spaces

EXHIBIT D
National Presbyterian School

Existing Civil Survey w/ Parking

cox graae + spack architects

10 October 2012
copyright © cox graae + spack architects 2012

PROPOSED CAMPUS PLAN


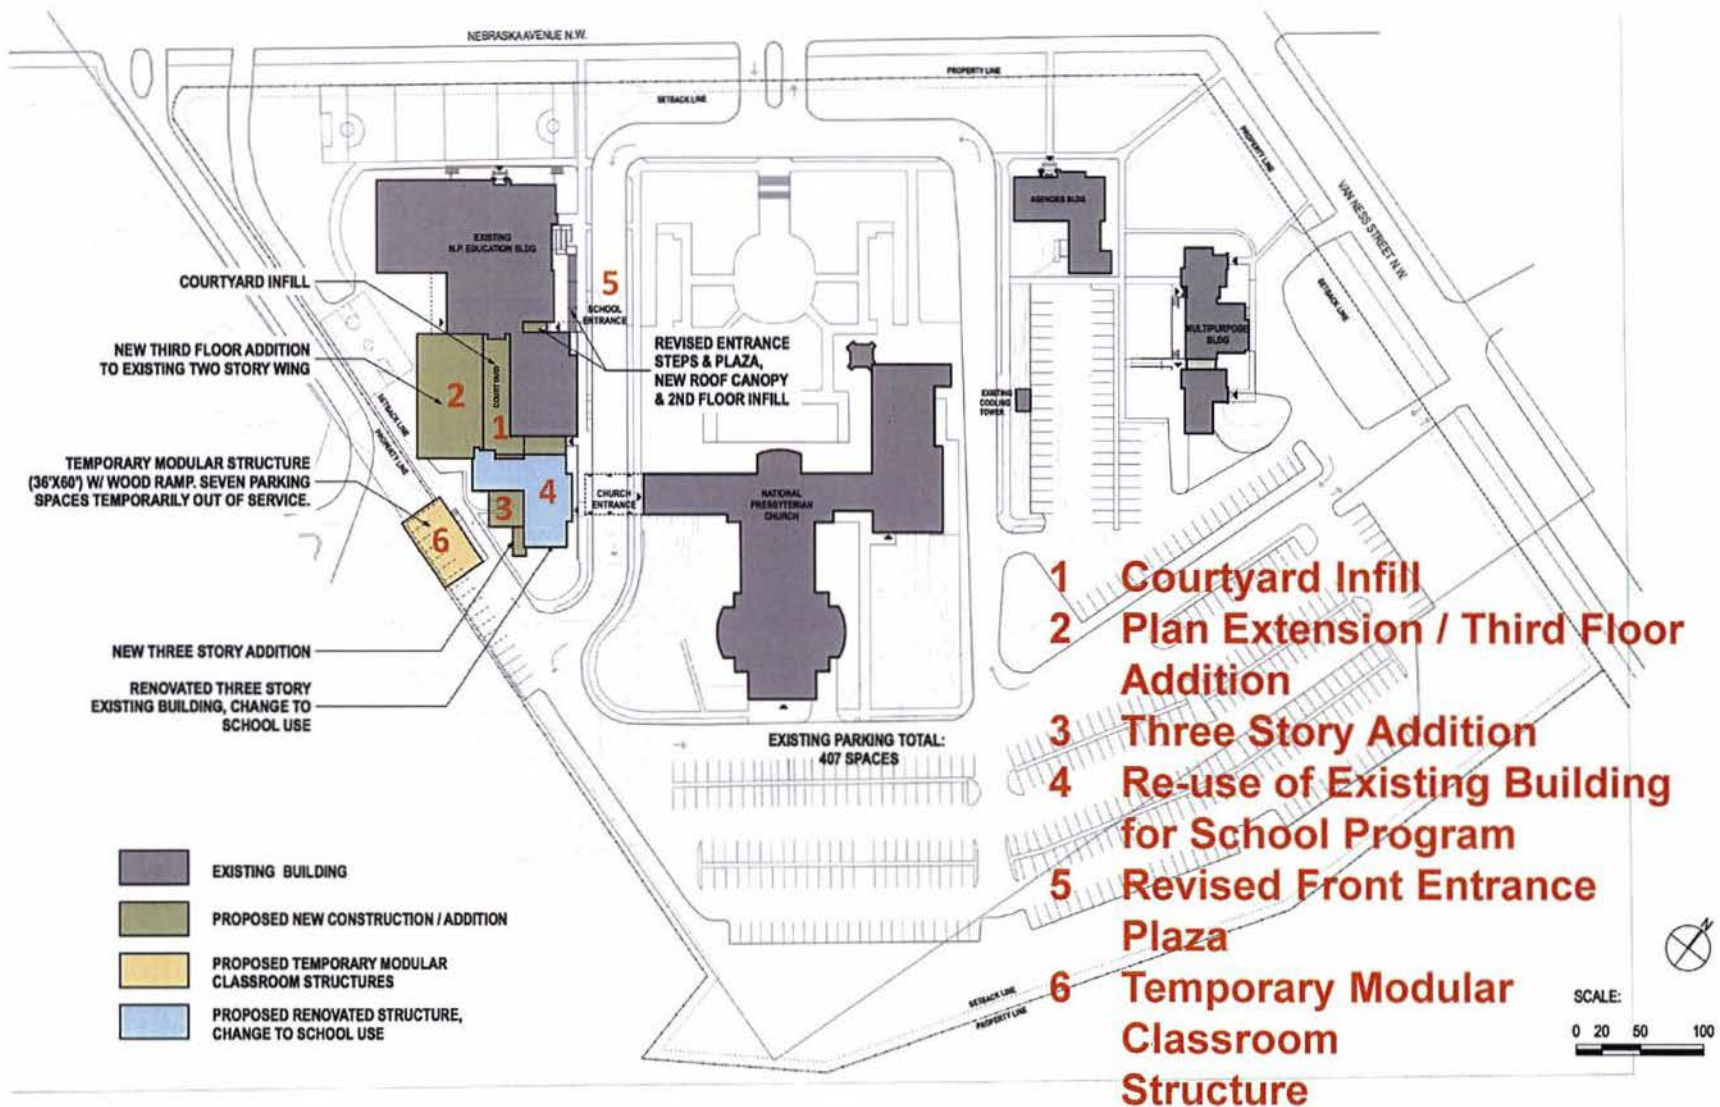


EXHIBIT D
National Presbyterian School

Proposed Site Plan

cox graae + spack architects

10 October 2012
copyright © cox graae + spack architects 2012

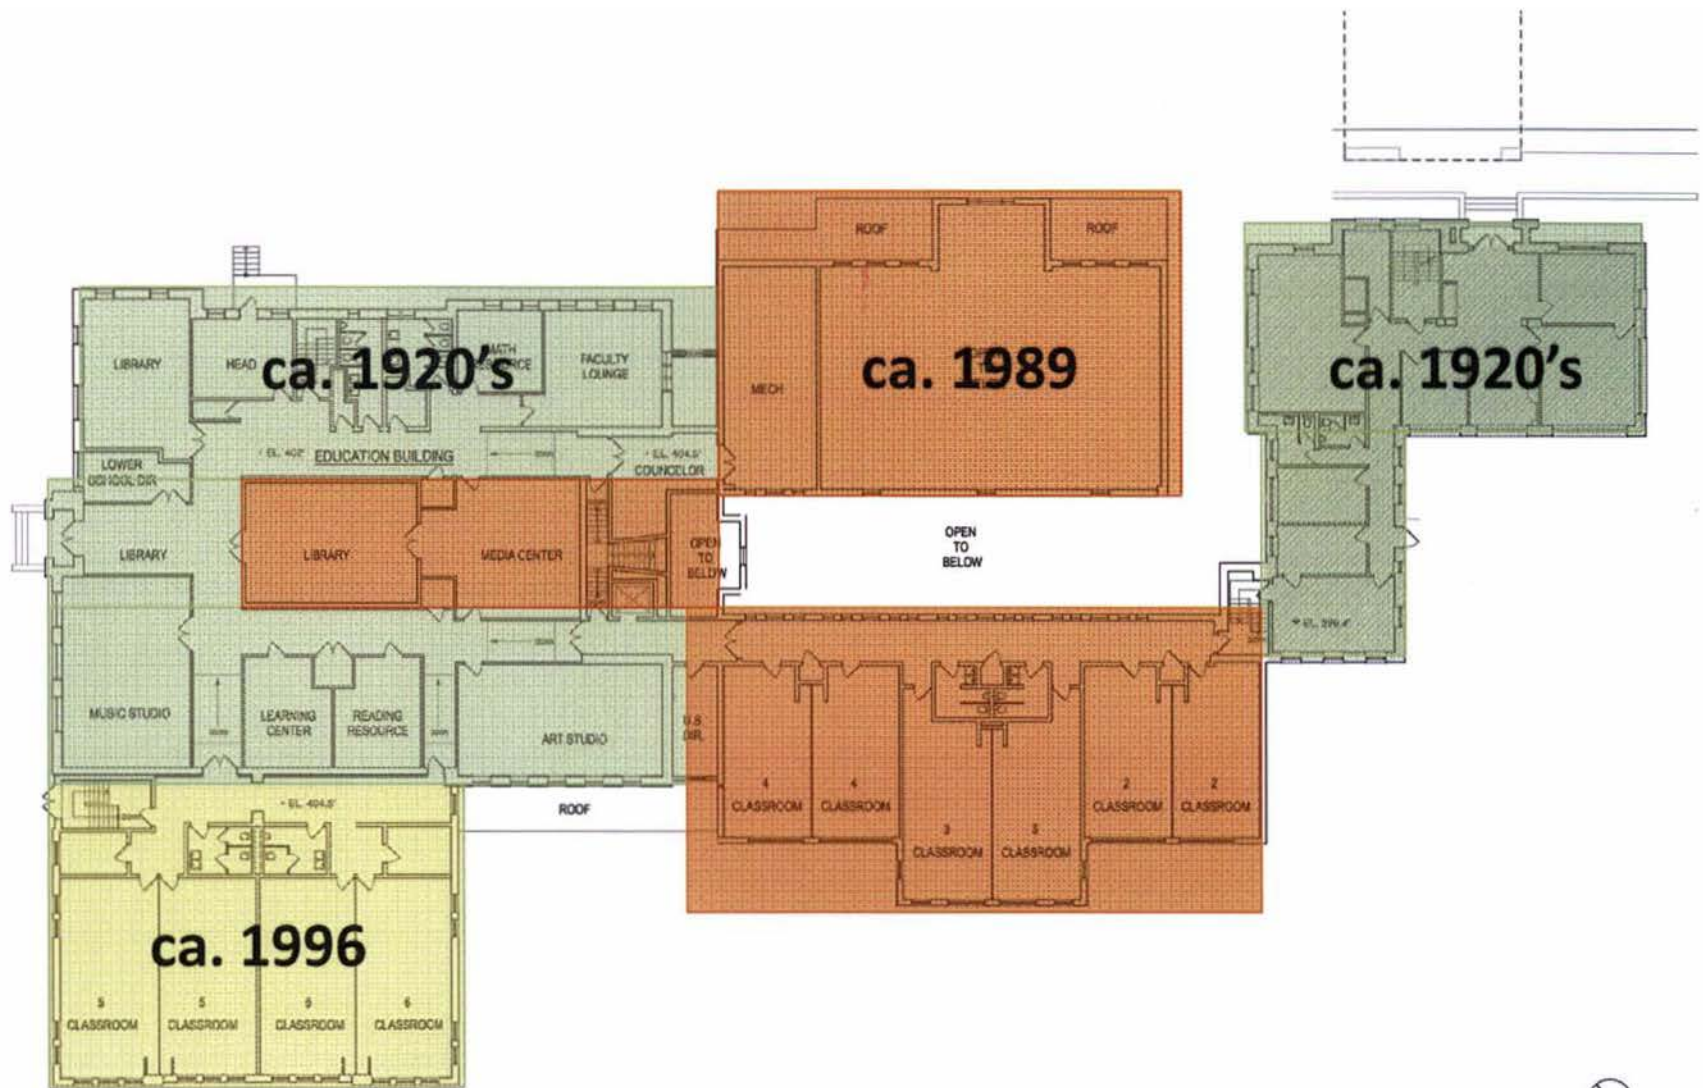

National Presbyterian School

scale: 1" = 20'

Education Building Existing Second Floor Plan

cox graae + spack architects

March 2010

copyright © cox graae + spack architects 2008



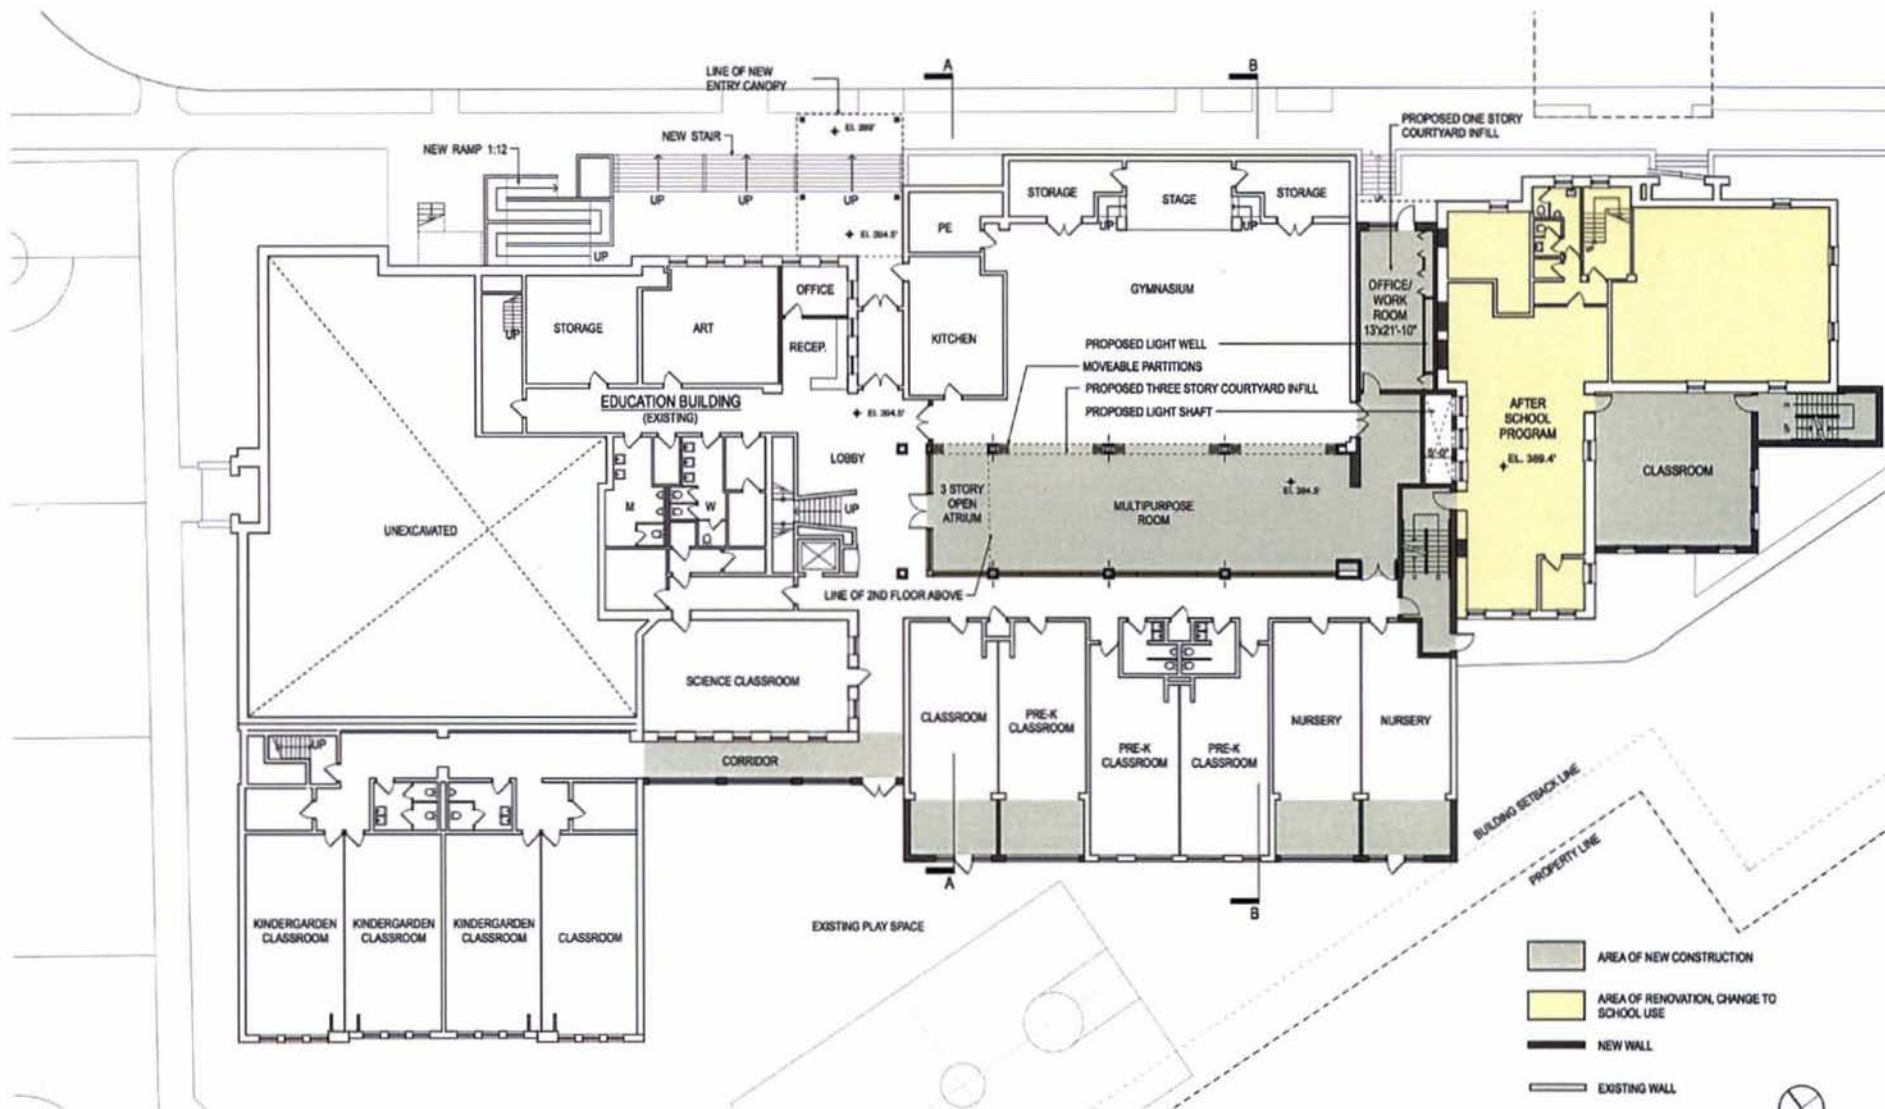


EXHIBIT D
National Presbyterian School

scale: 1" = 20'

Education Building Proposed First Floor Plan

cox graae + spack architects

10 October 2012
 copyright © cox graae + spack architects 2012

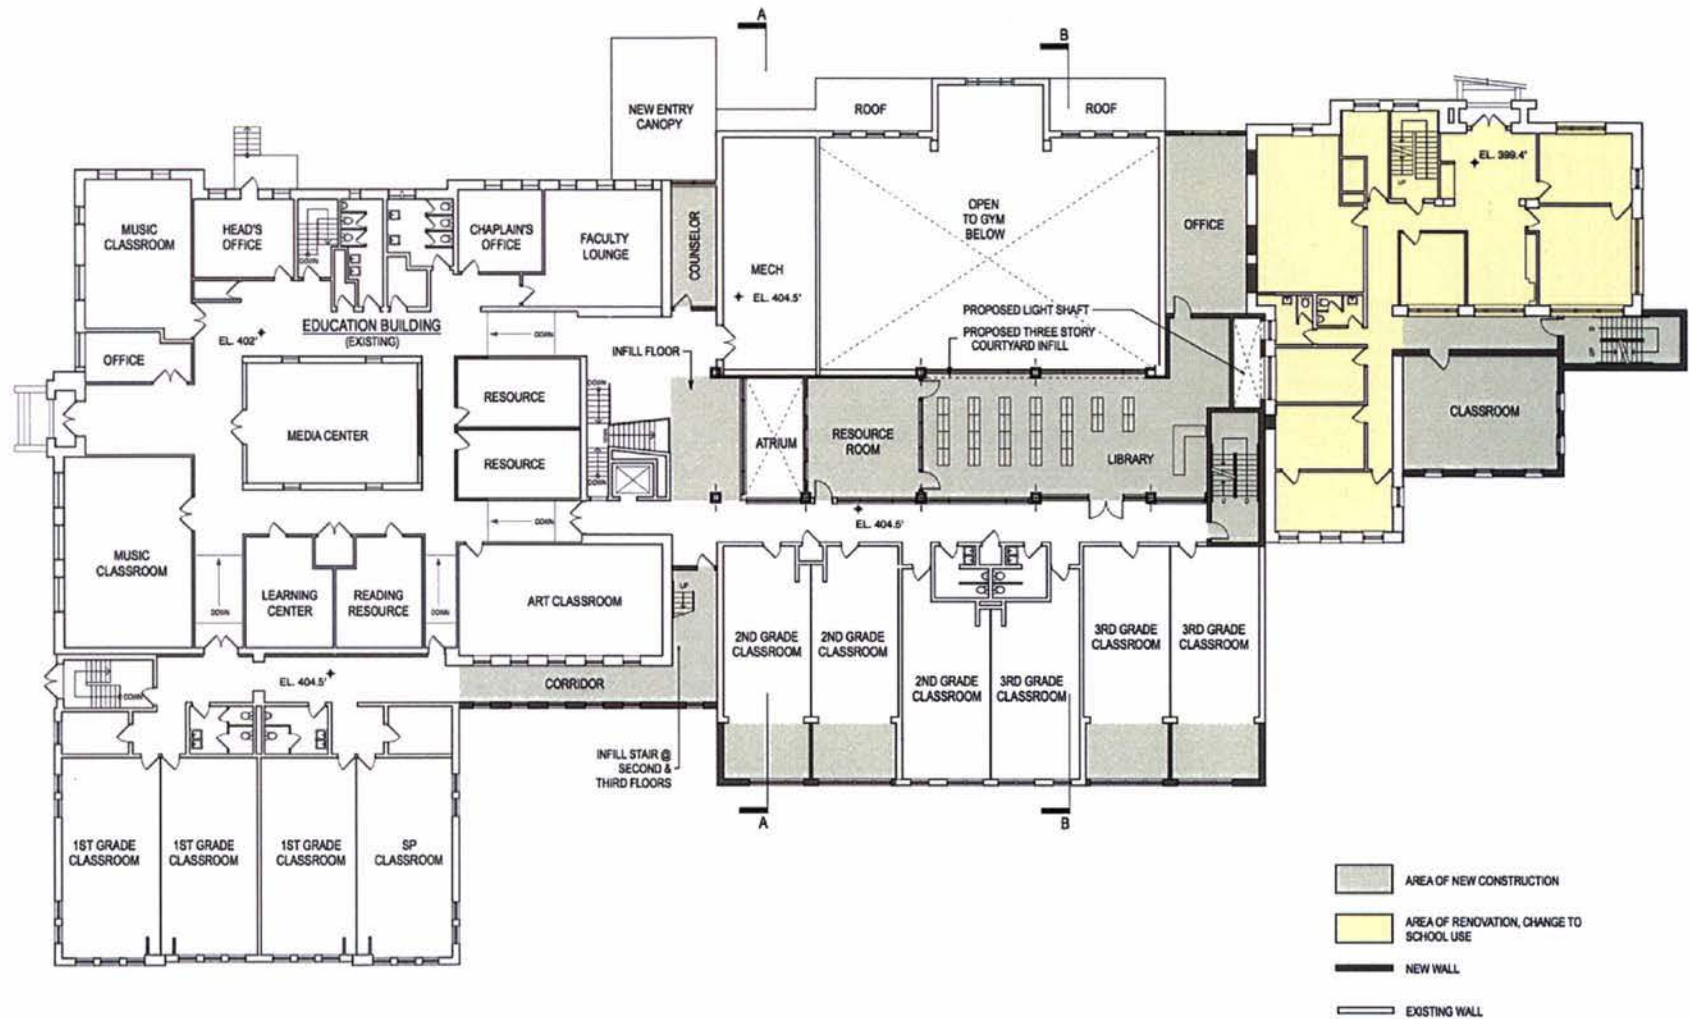


EXHIBIT D
National Presbyterian School


scale: 1" = 20'

Education Building Proposed Second Floor Plan

cox graae + spack architects

10 October 2012
copyright © cox graae + spack architects 2012



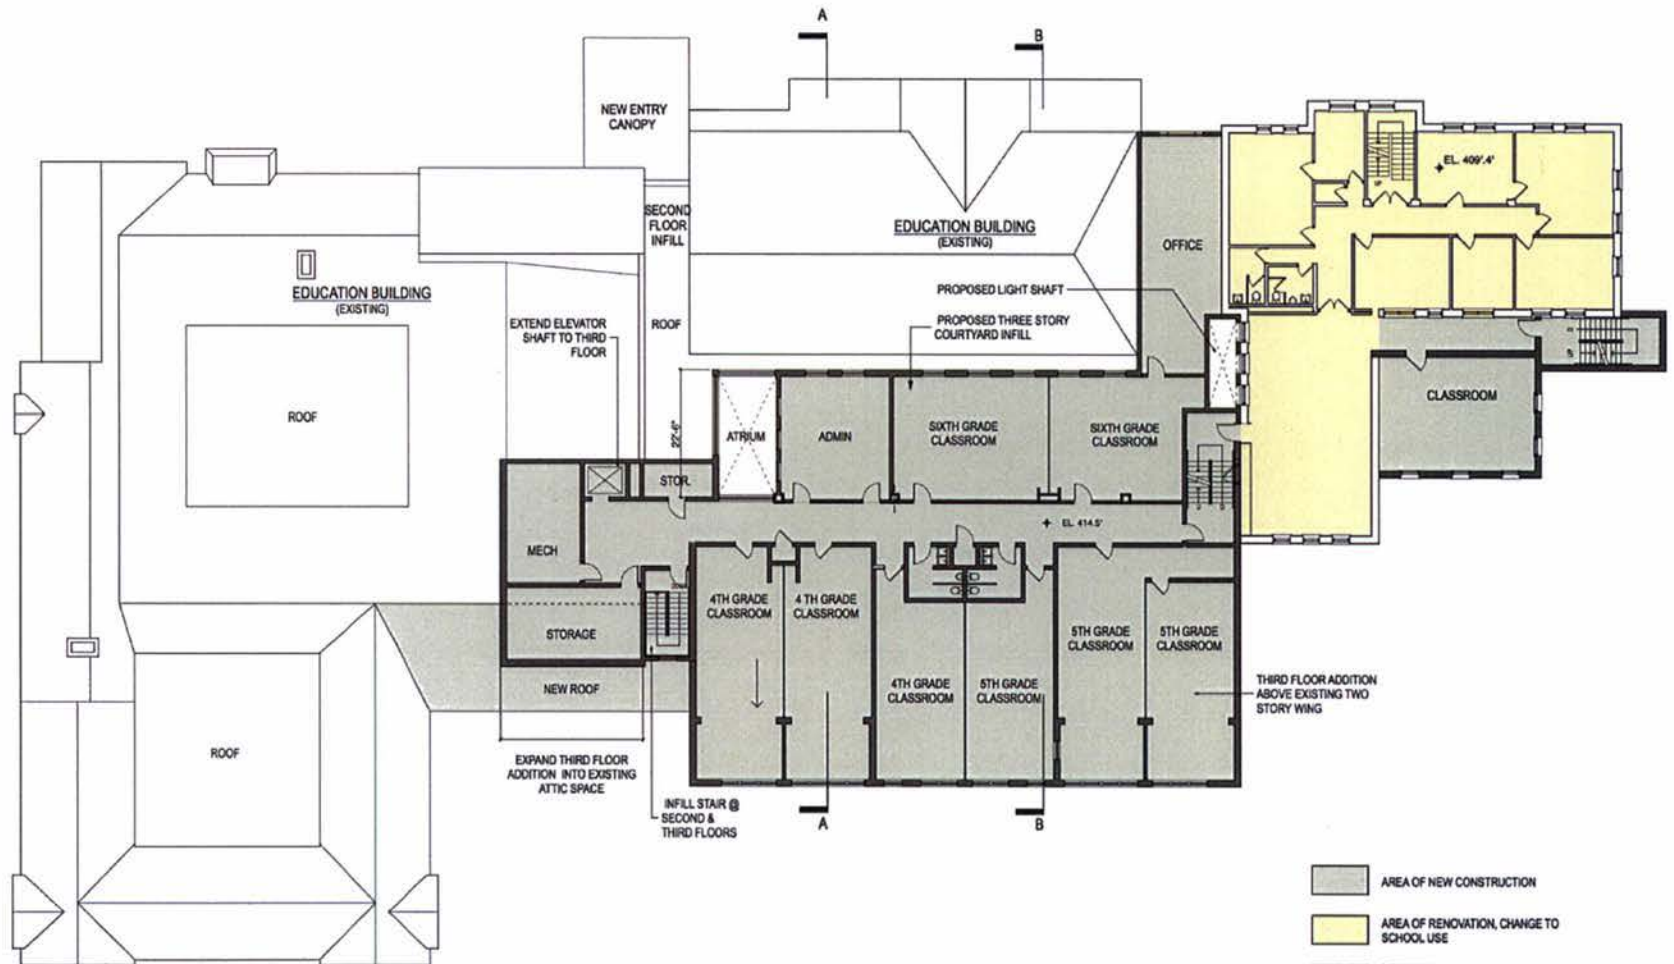

- AREA OF NEW CONSTRUCTION
- AREA OF RENOVATION, CHANGE TO SCHOOL USE
- NEW WALL
- EXISTING WALL



EXHIBIT D
National Presbyterian School
 scale: 1" = 20'


Education Building Proposed Third Floor Plan



cox graae + spack architects

10 October 2012
 copyright © cox graae + spack architects 2012



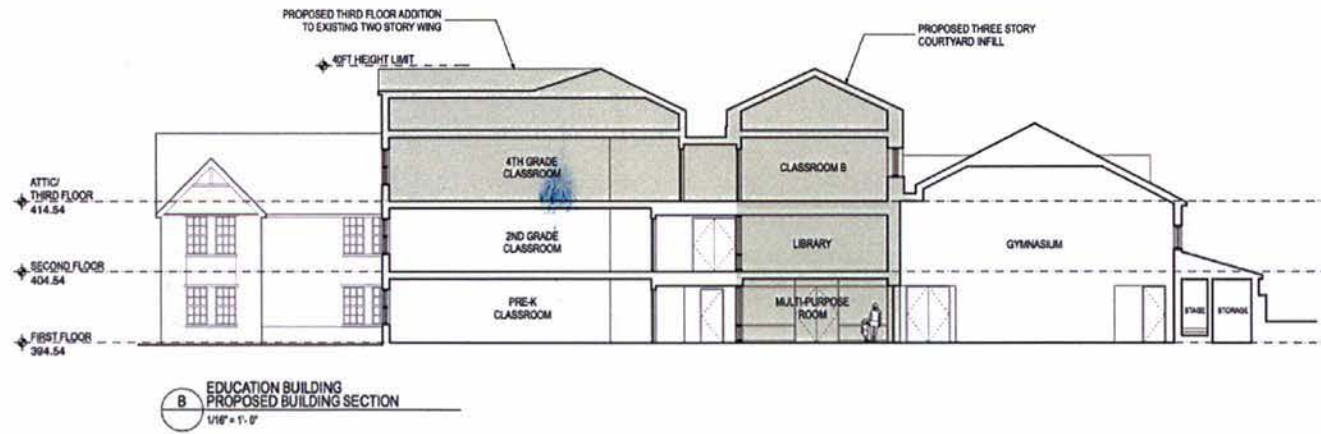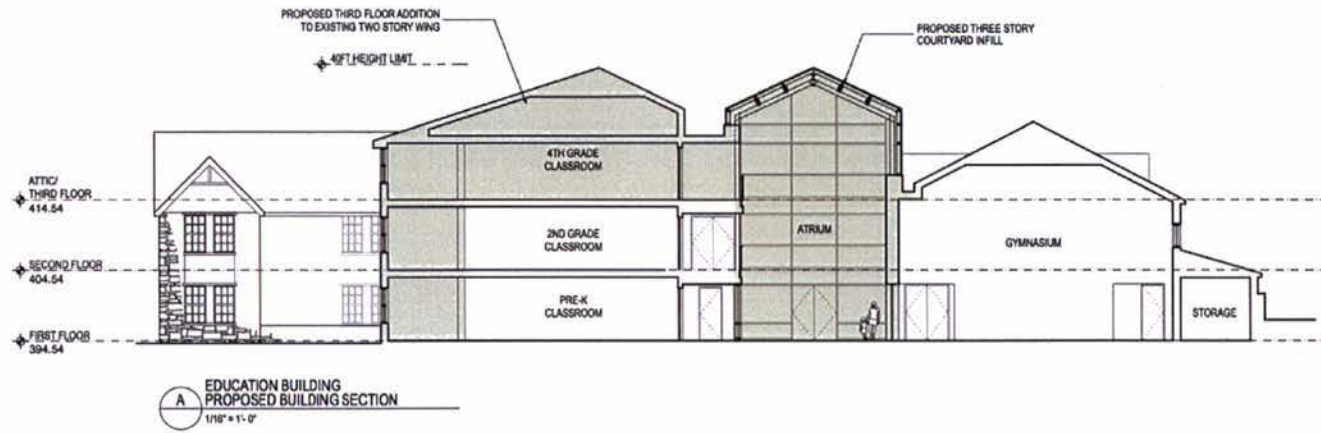

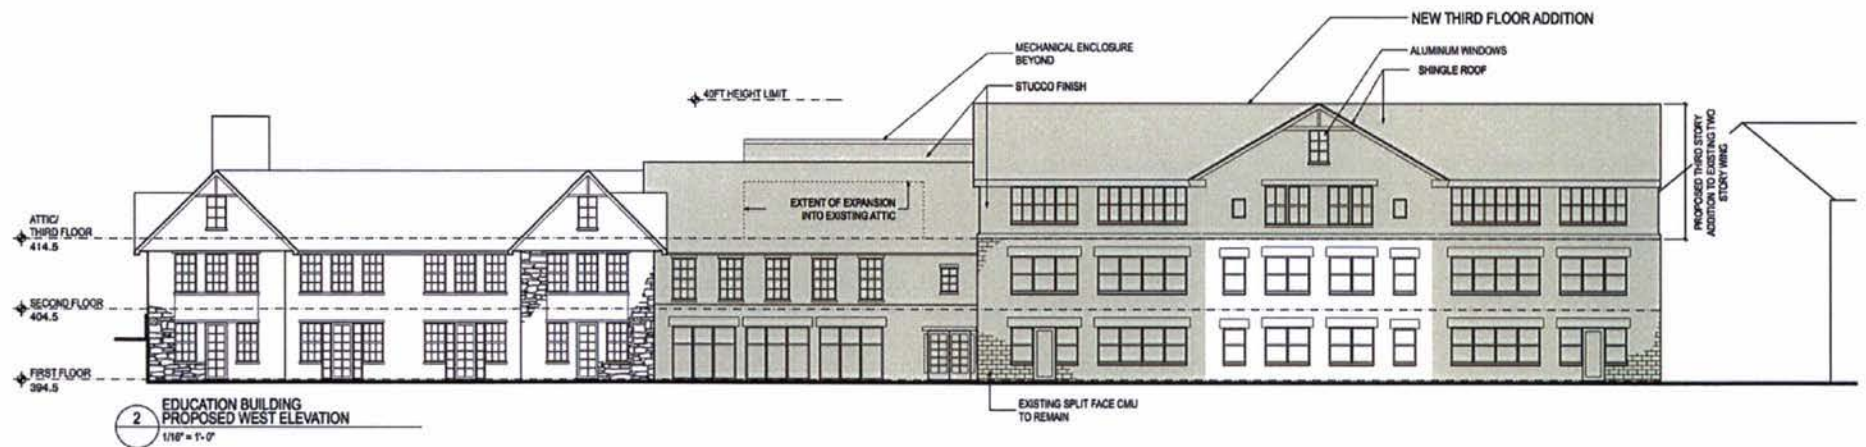

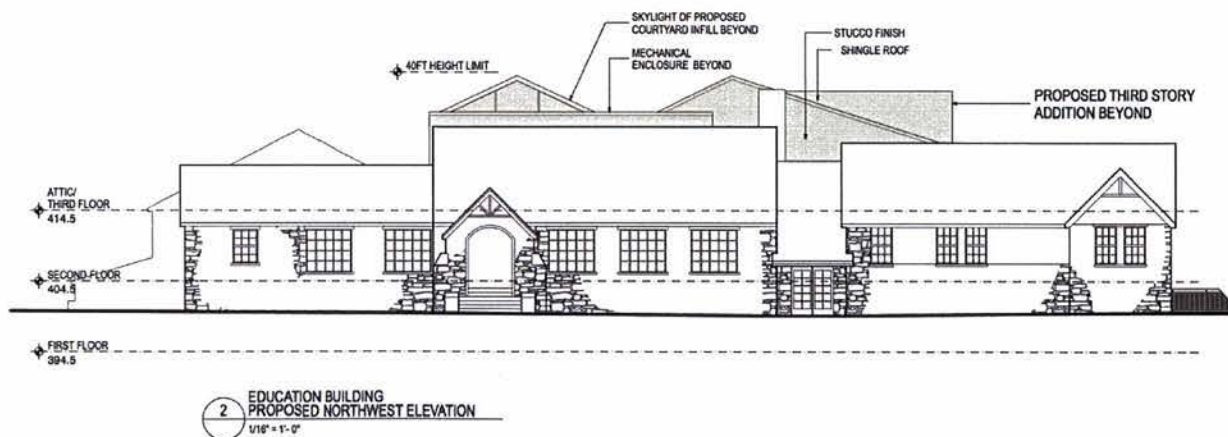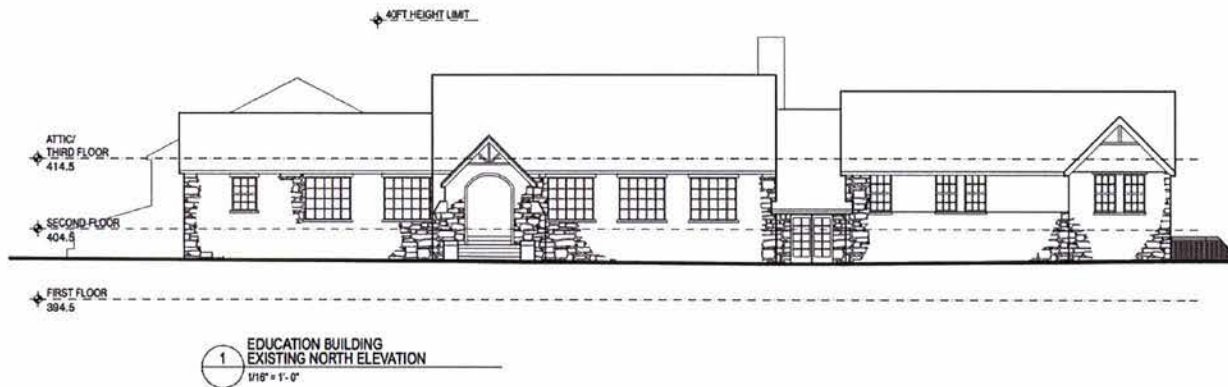


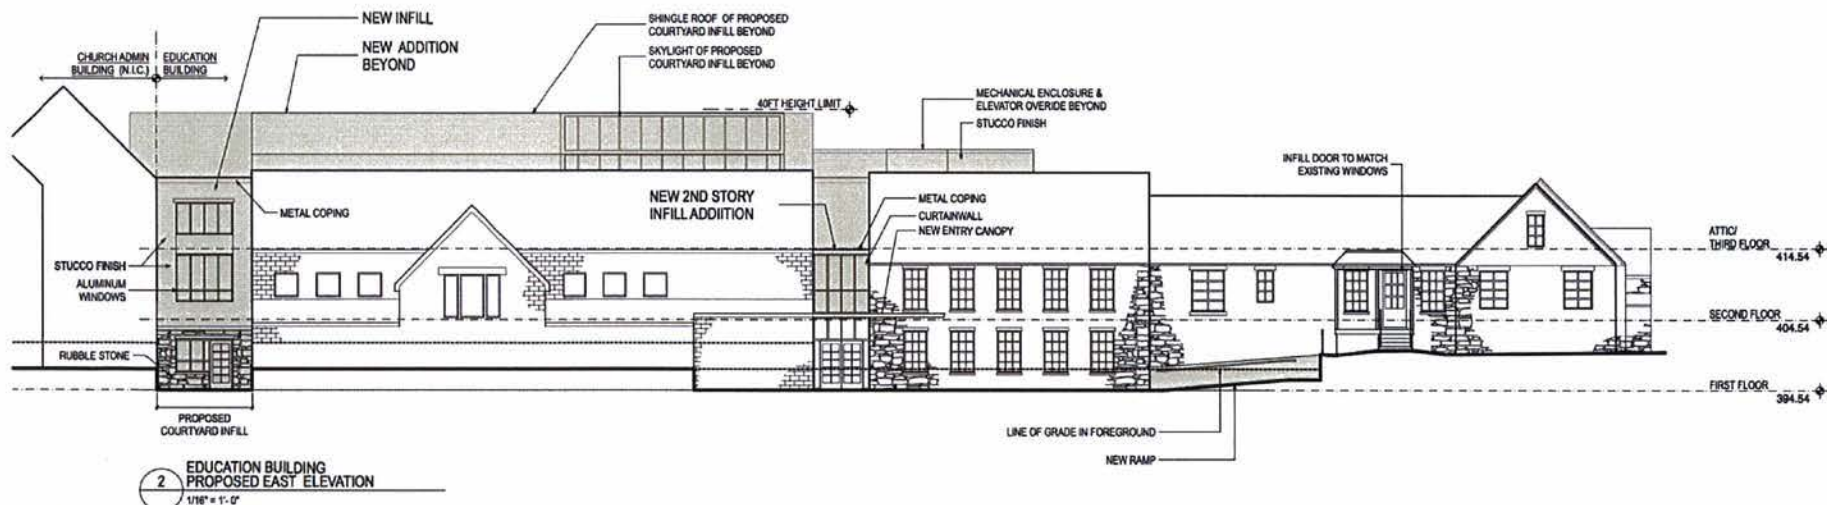


EXHIBIT D
National Presbyterian School

Education Building - East Elevations



PROPOSED CAMPUS PLAN

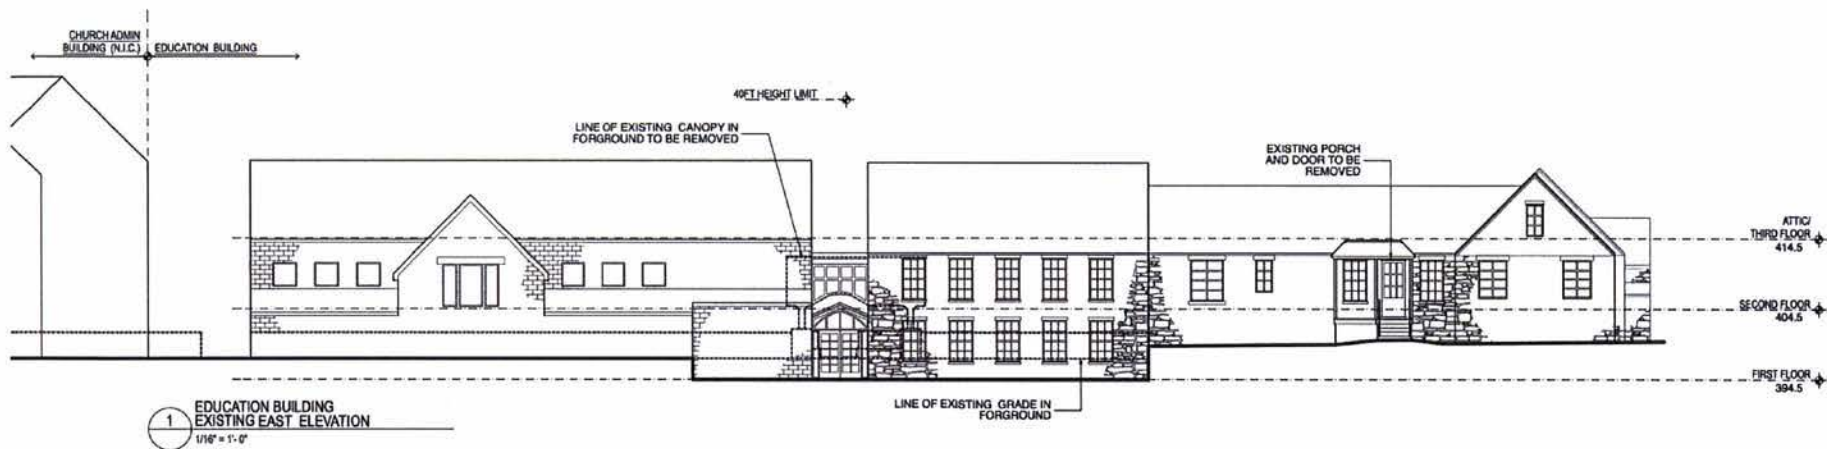