


RECEIVED
D.C. OFFICE OF ZONING
2012 JUN -8 PM 3:39

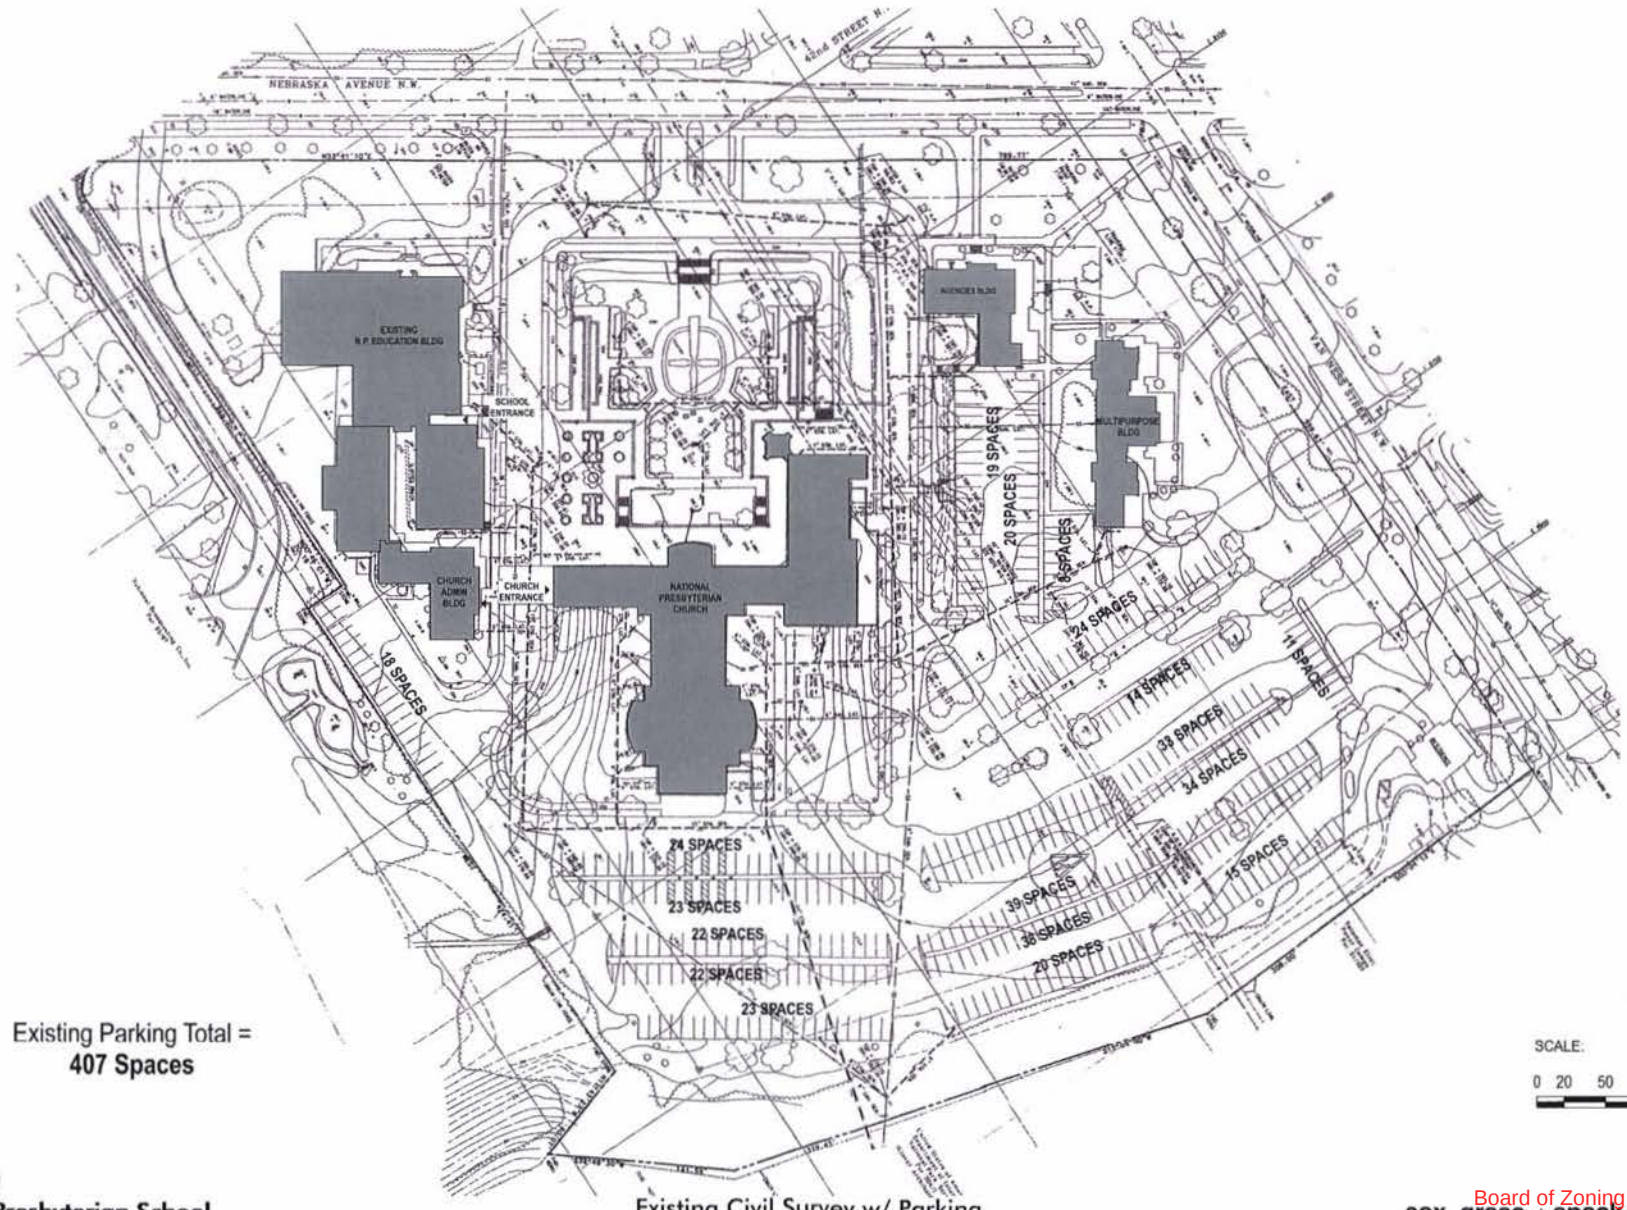

Existing Parking Total =
407 Spaces

EXHIBIT D
National Presbyterian School

Existing Civil Survey w/ Parking

RECEIVED
D.C. OFFICE OF ZONING
2012 JUN -8 PM 3:39

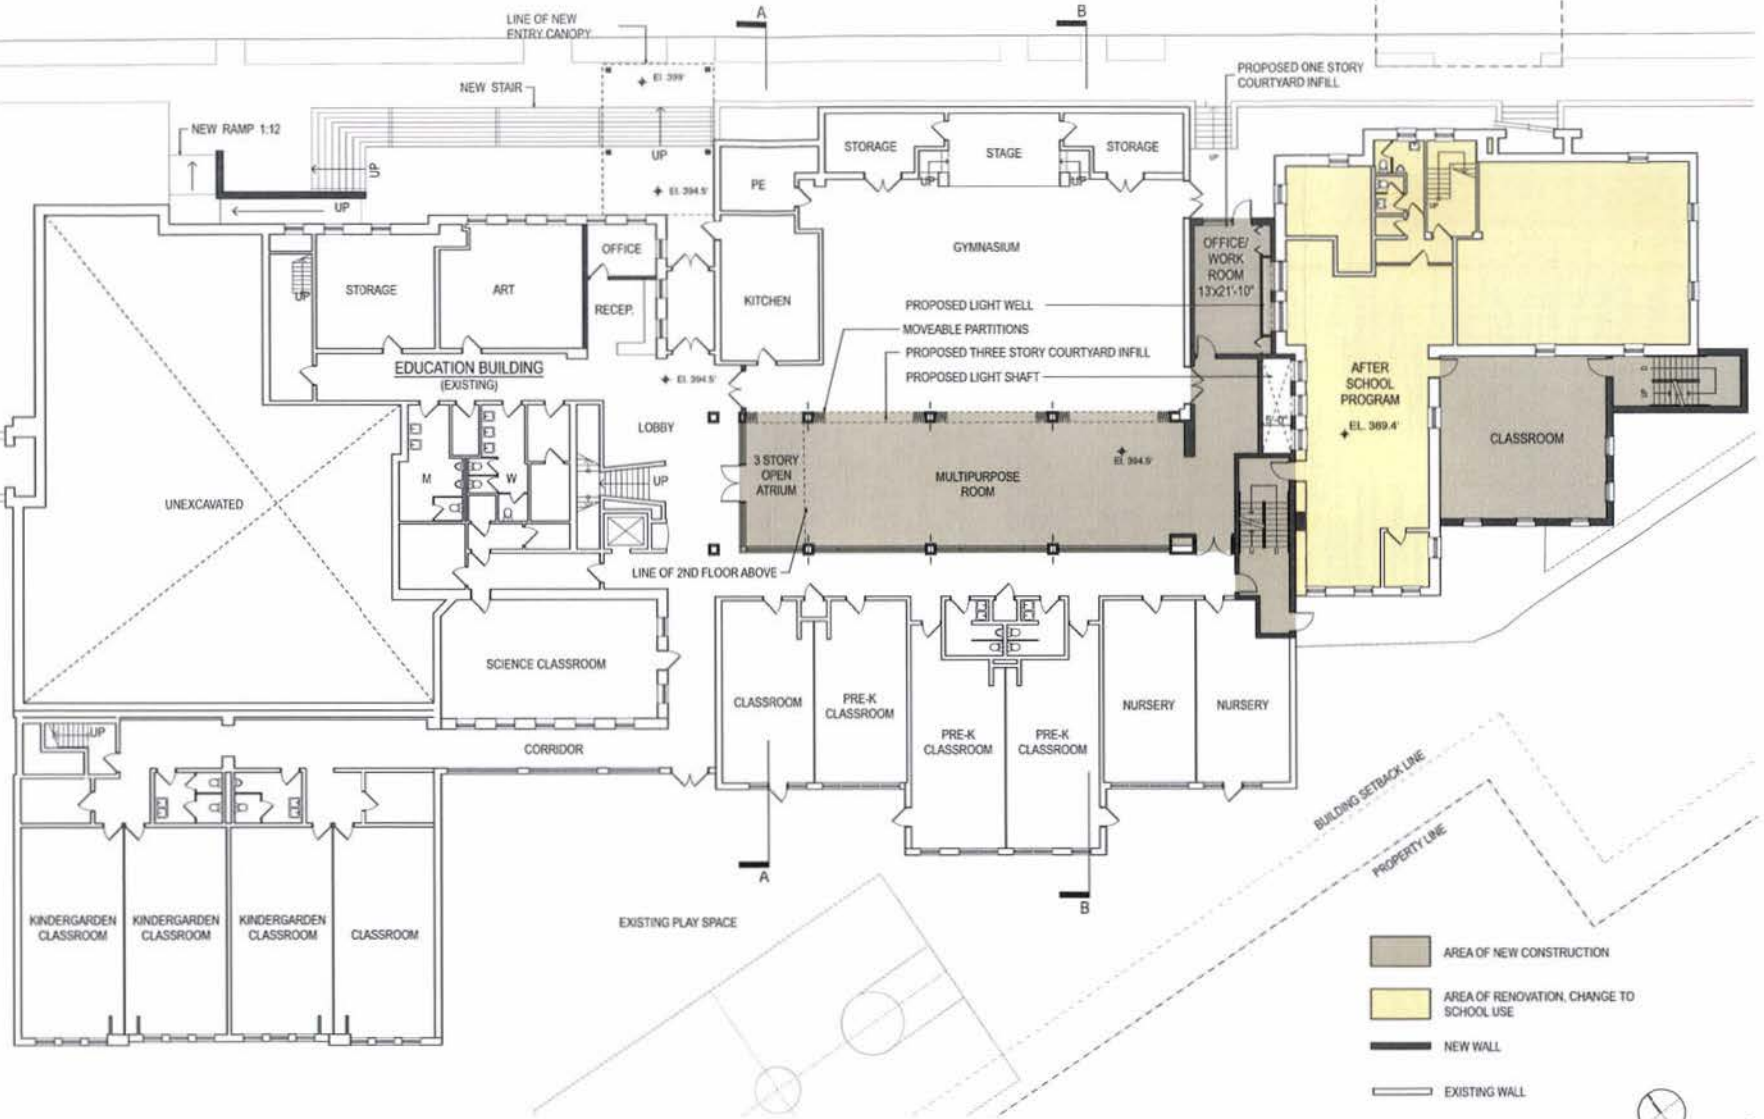


EXHIBIT D
National Presbyterian School

scale: 1" = 20'

Education Building Proposed First Floor Plan

cox graae + spack architects

24 May 2010

copyright © cox graae + spack architects 2010

RECEIVED
D.C. OFFICE OF ZONING
2012 JUN -8 PM 3:39

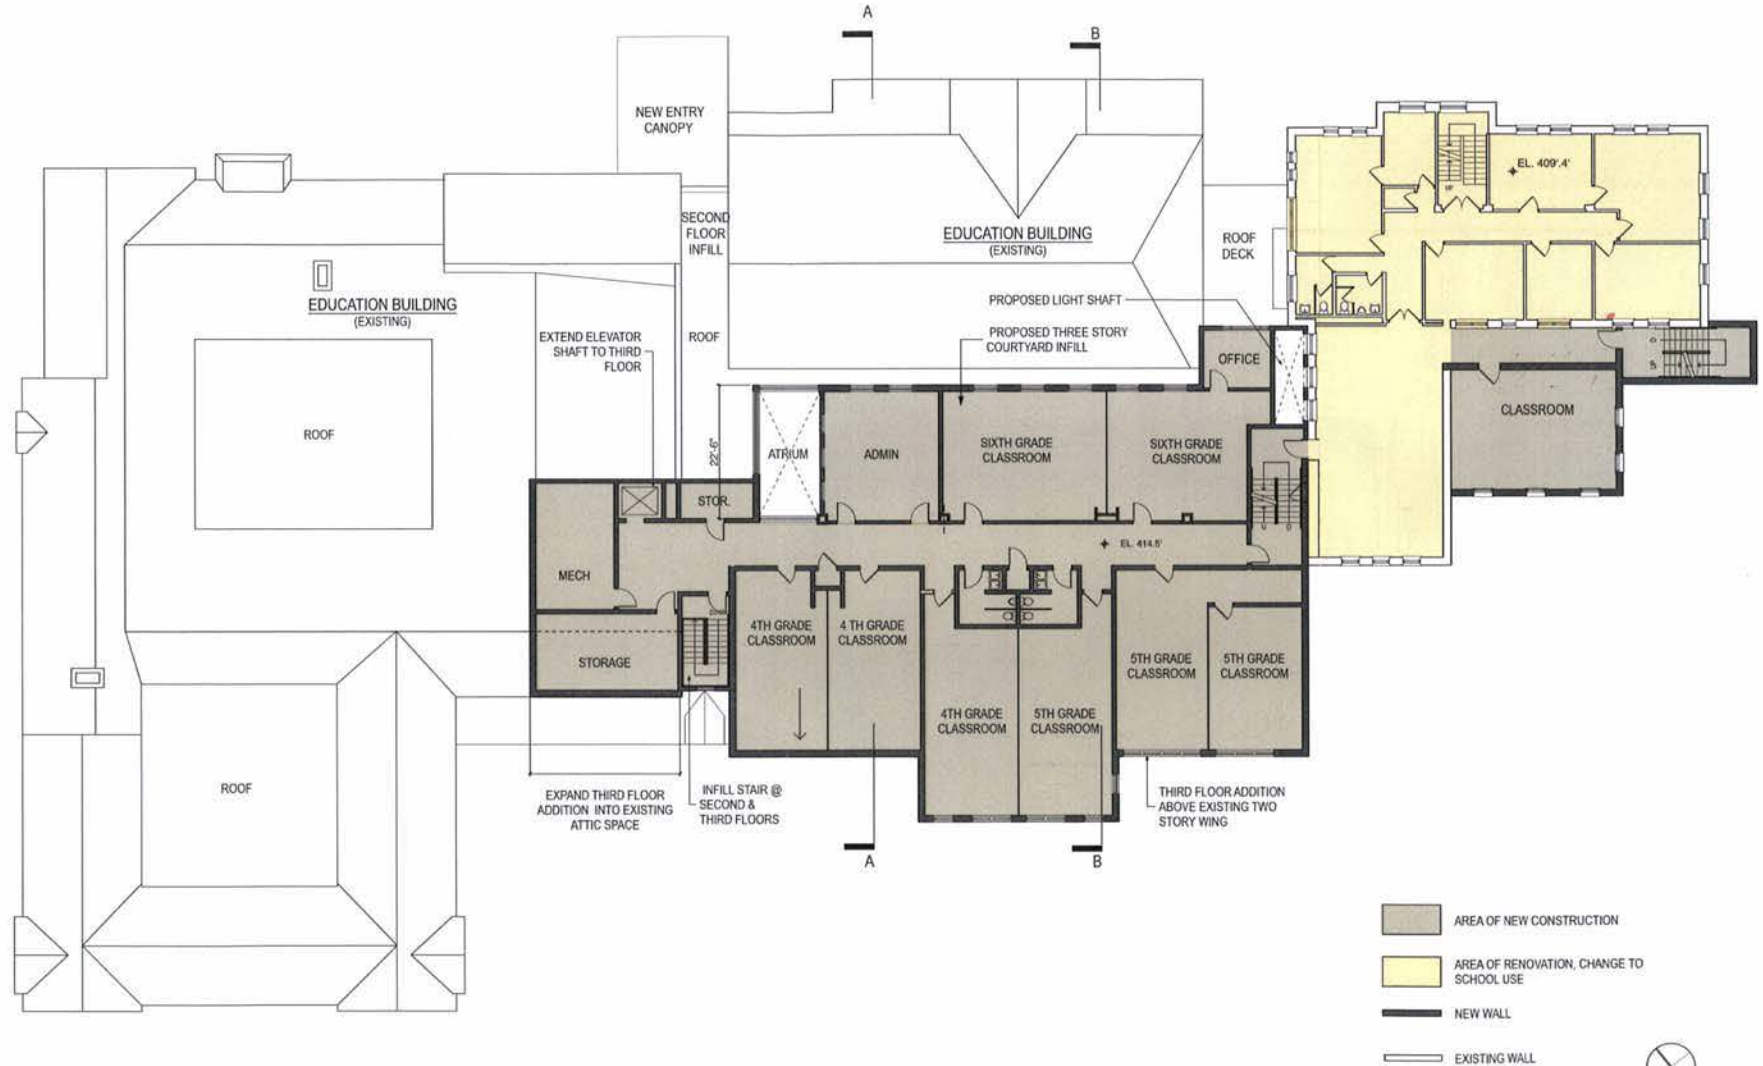


EXHIBIT D
National Presbyterian School

scale: 1" = 20'

Education Building Proposed Third Floor Plan

cox graae + spack architects

24 May 2010

copyright © cox graae + spack architects 2010



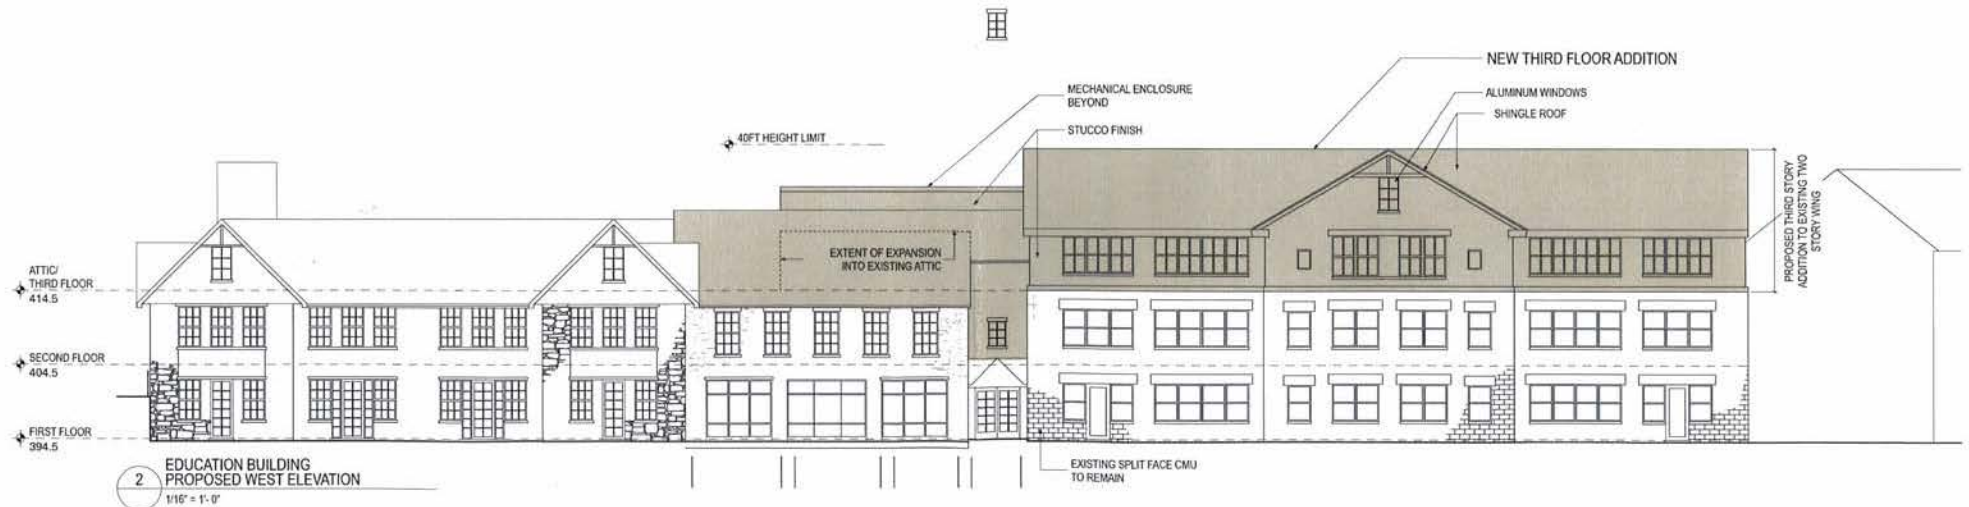


EXHIBIT D
National Presbyterian School

Education Building - West Elevations


cox graae + spack architects

24 May 2010
copyright © cox graae + spack architects 2010

RECEIVED
D.C. OFFICE OF ZONING
2012 JUN -8 PM 3:39



1 EDUCATION BUILDING
EXISTING NORTH ELEVATION
1/16" = 1'-0"

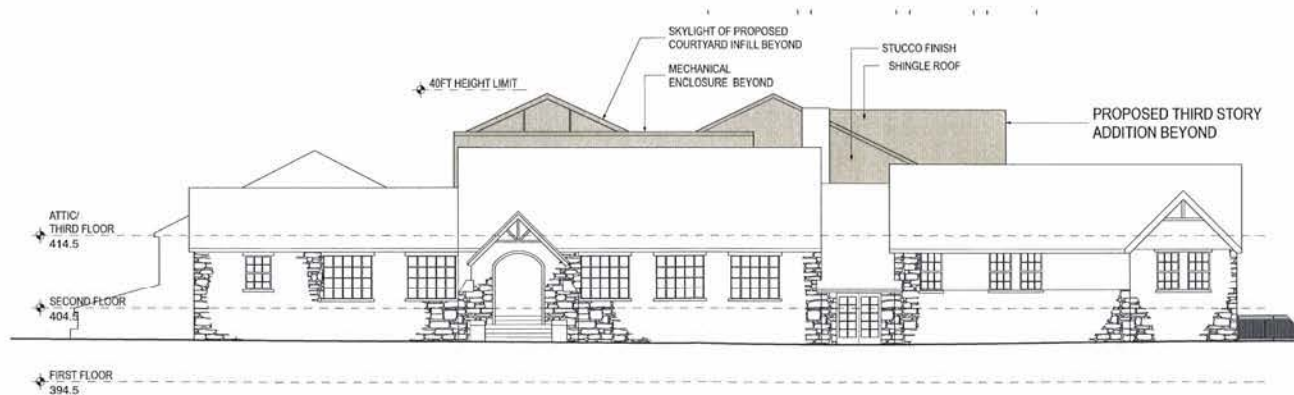

2 EDUCATION BUILDING
PROPOSED NORTHWEST ELEVATION
1/16" = 1'-0"