

October 28, 2013

HAND DELIVERY

Lloyd Jordan, Chairperson
D.C. Board of Zoning Adjustment
Office of Zoning
441 4th Street, NW, Suite 200 South
WASHINGTON, DC 20001

Re: Case No. 18426: Correction of October 22 Request for Minor Modification

Dear Chairman Jordan:

The Applicant's request for minor modification inadvertently did not include the full set of plans as Exhibit C. Attached is the full set of plans that should have been included with the initial request. We apologize for the oversight; please contact me should you have any questions.

Sincerely,


Allison C. Prince


Christine A. Roddy

CAR/car
DCDOCS\7082590.1

RECEIVED
D.C. OFFICE OF ZONING
2013 OCT 28 AM 10:55

BOARD OF ZONING ADJUSTMENT
District of Columbia

CASE NO. 18426

EXHIBIT NO. 41

Certificate of Service

I certify that the enclosed documents were forwarded to the following addresses on October 28, 2013, by hand delivery or first class mail.

Arthur Jackson
Office of Planning
1100 4th Street, SW
Suite E-650
Washington, DC 20024

ANC 3E
c/o Lisner Home
5425 Western Avenue NW
Suite 219
Washington, DC 20015



Christine Roddy

GROSS FLOOR AREA
 EXISTING 40,398 GFA
 APPROVED 61,321 GFA
 PROPOSED 63,124 GFA

EXISTING PARKING TOTAL =
 407 SPACES

 
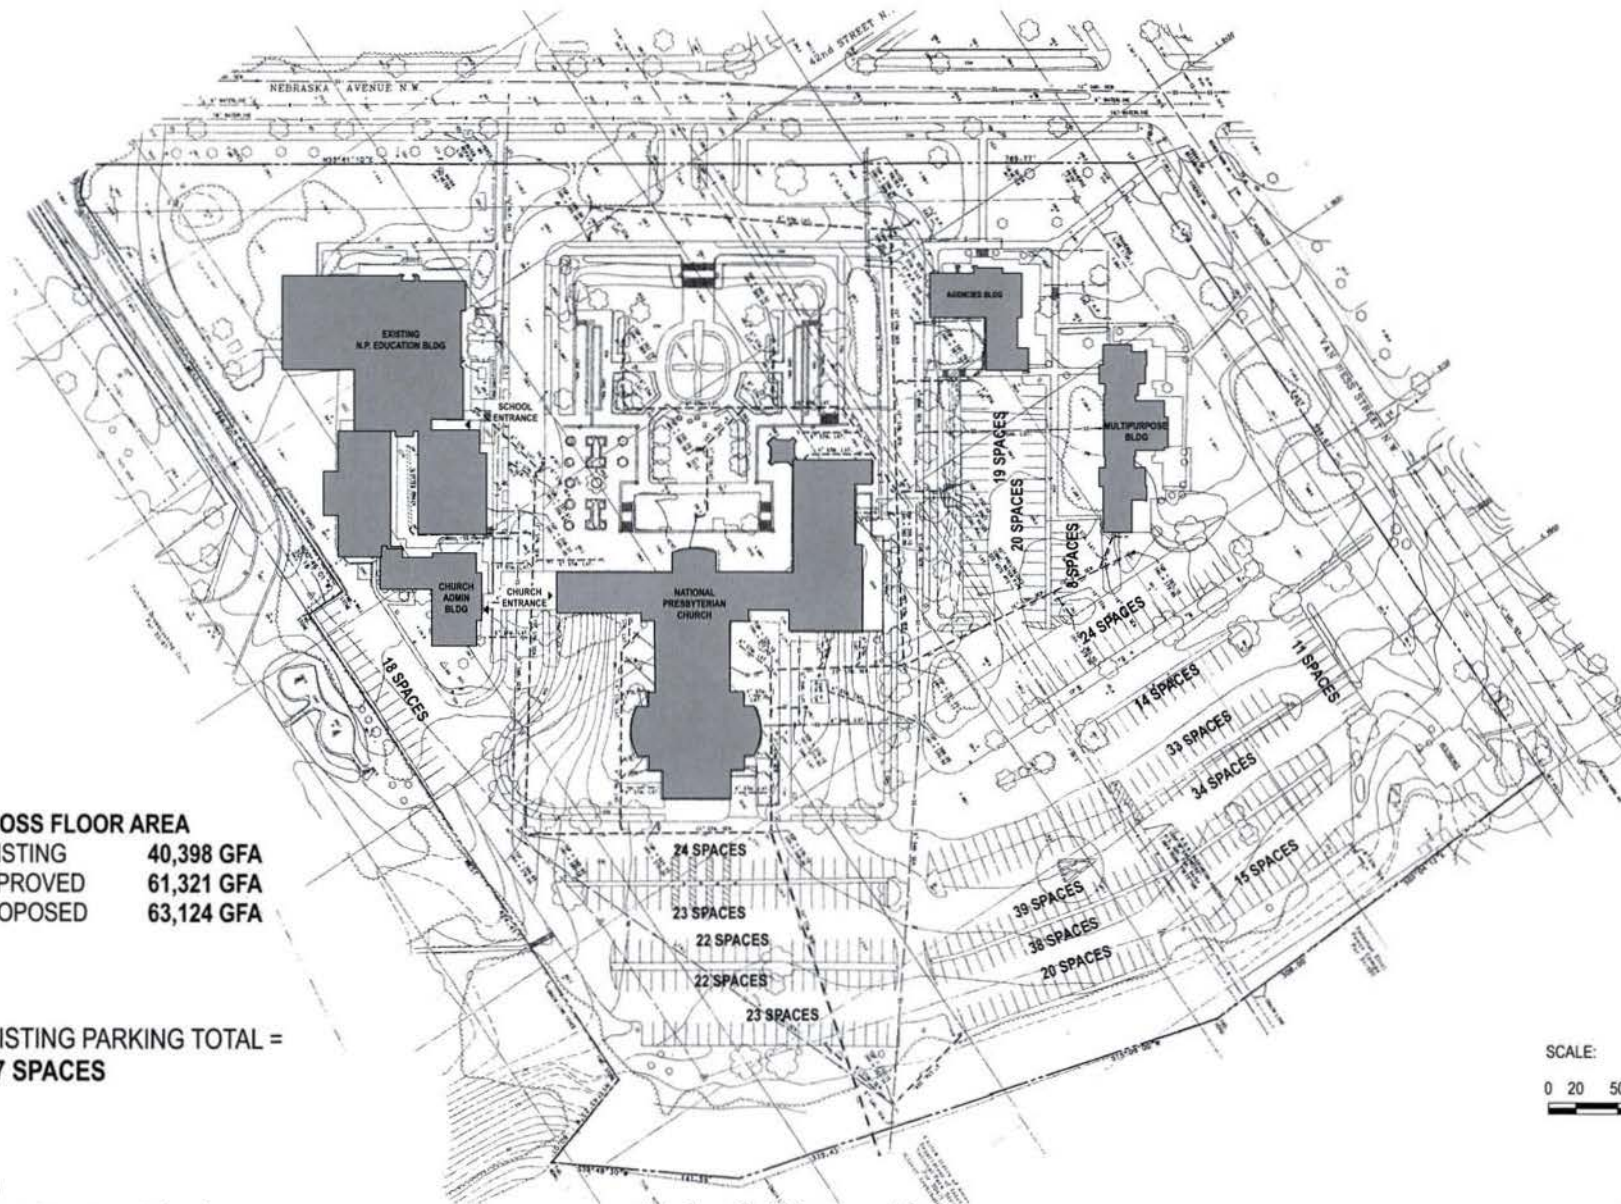


EXHIBIT D
National Presbyterian School

Existing Civil Survey w/ Parking

cox graae + spack architects

09 October 2013
 copyright © cox graae + spack architects 2013



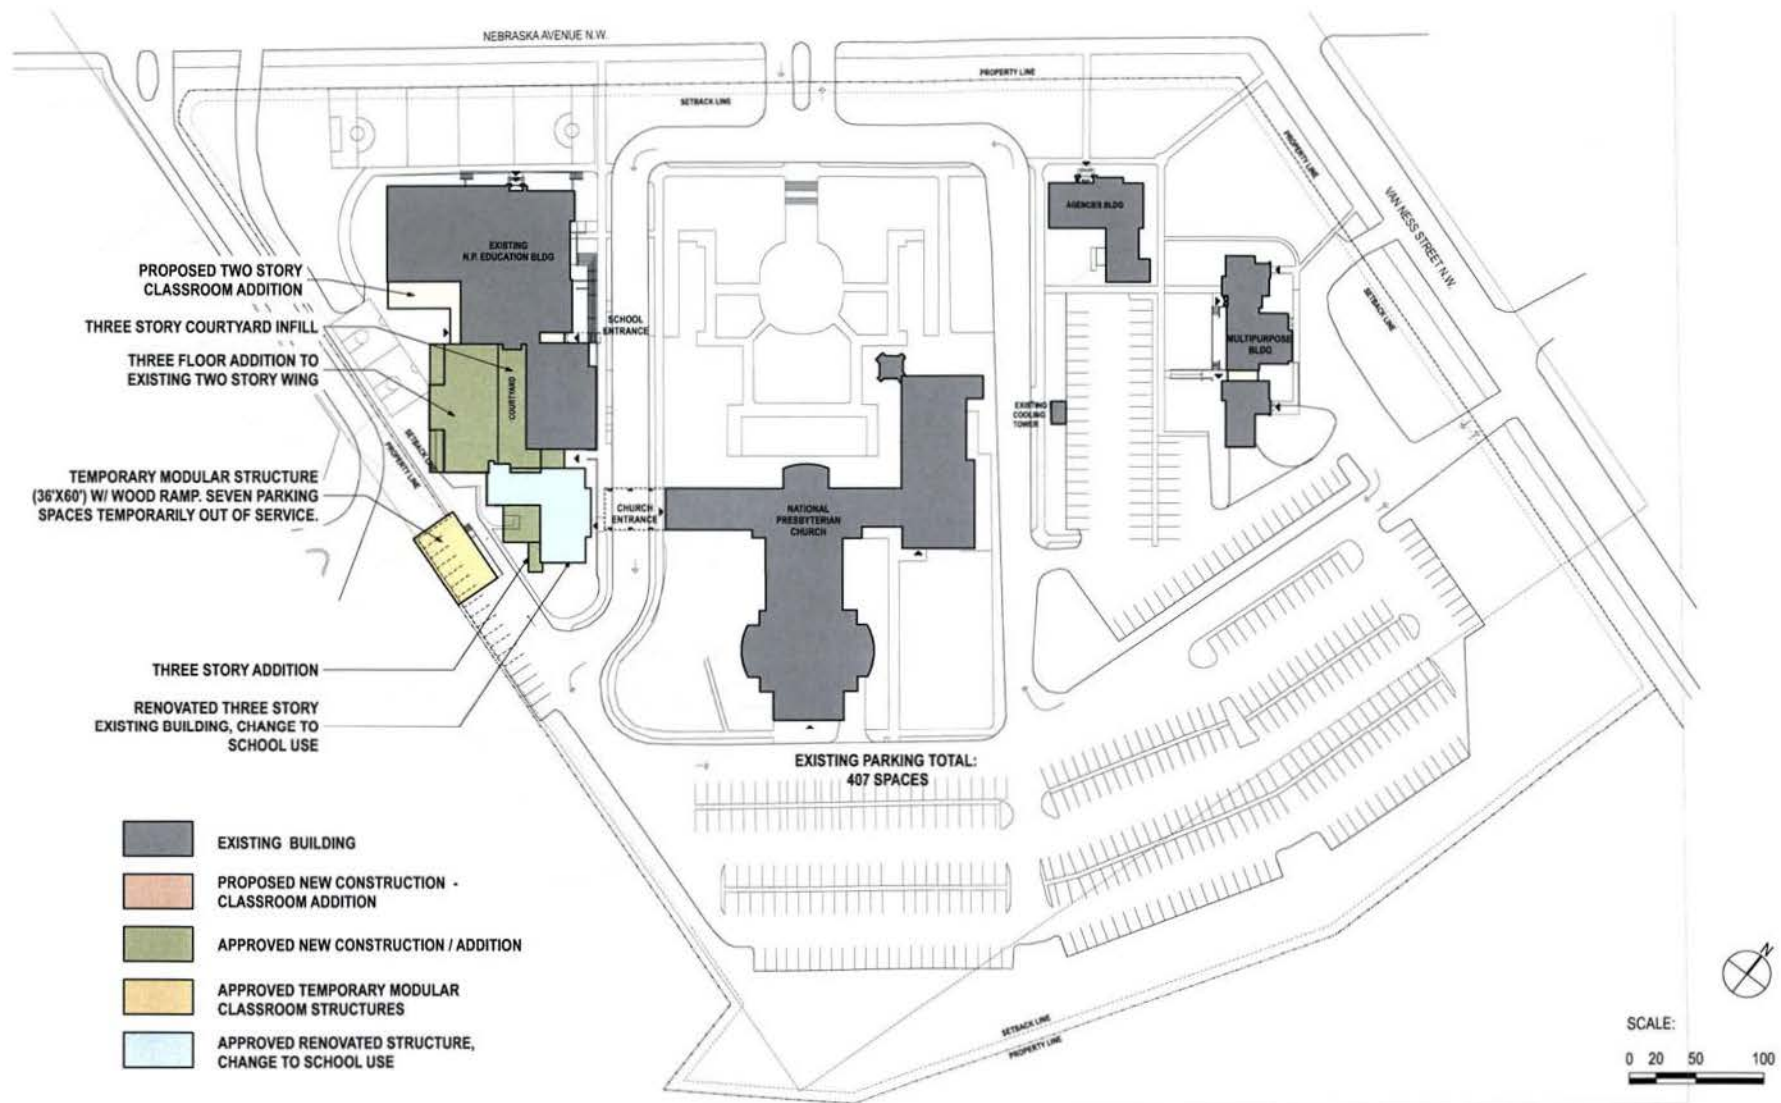


EXHIBIT D
National Presbyterian School

Proposed Site Plan

cox graae + spack architects

09 October 2013
 copyright © cox graae + spack architects 2013

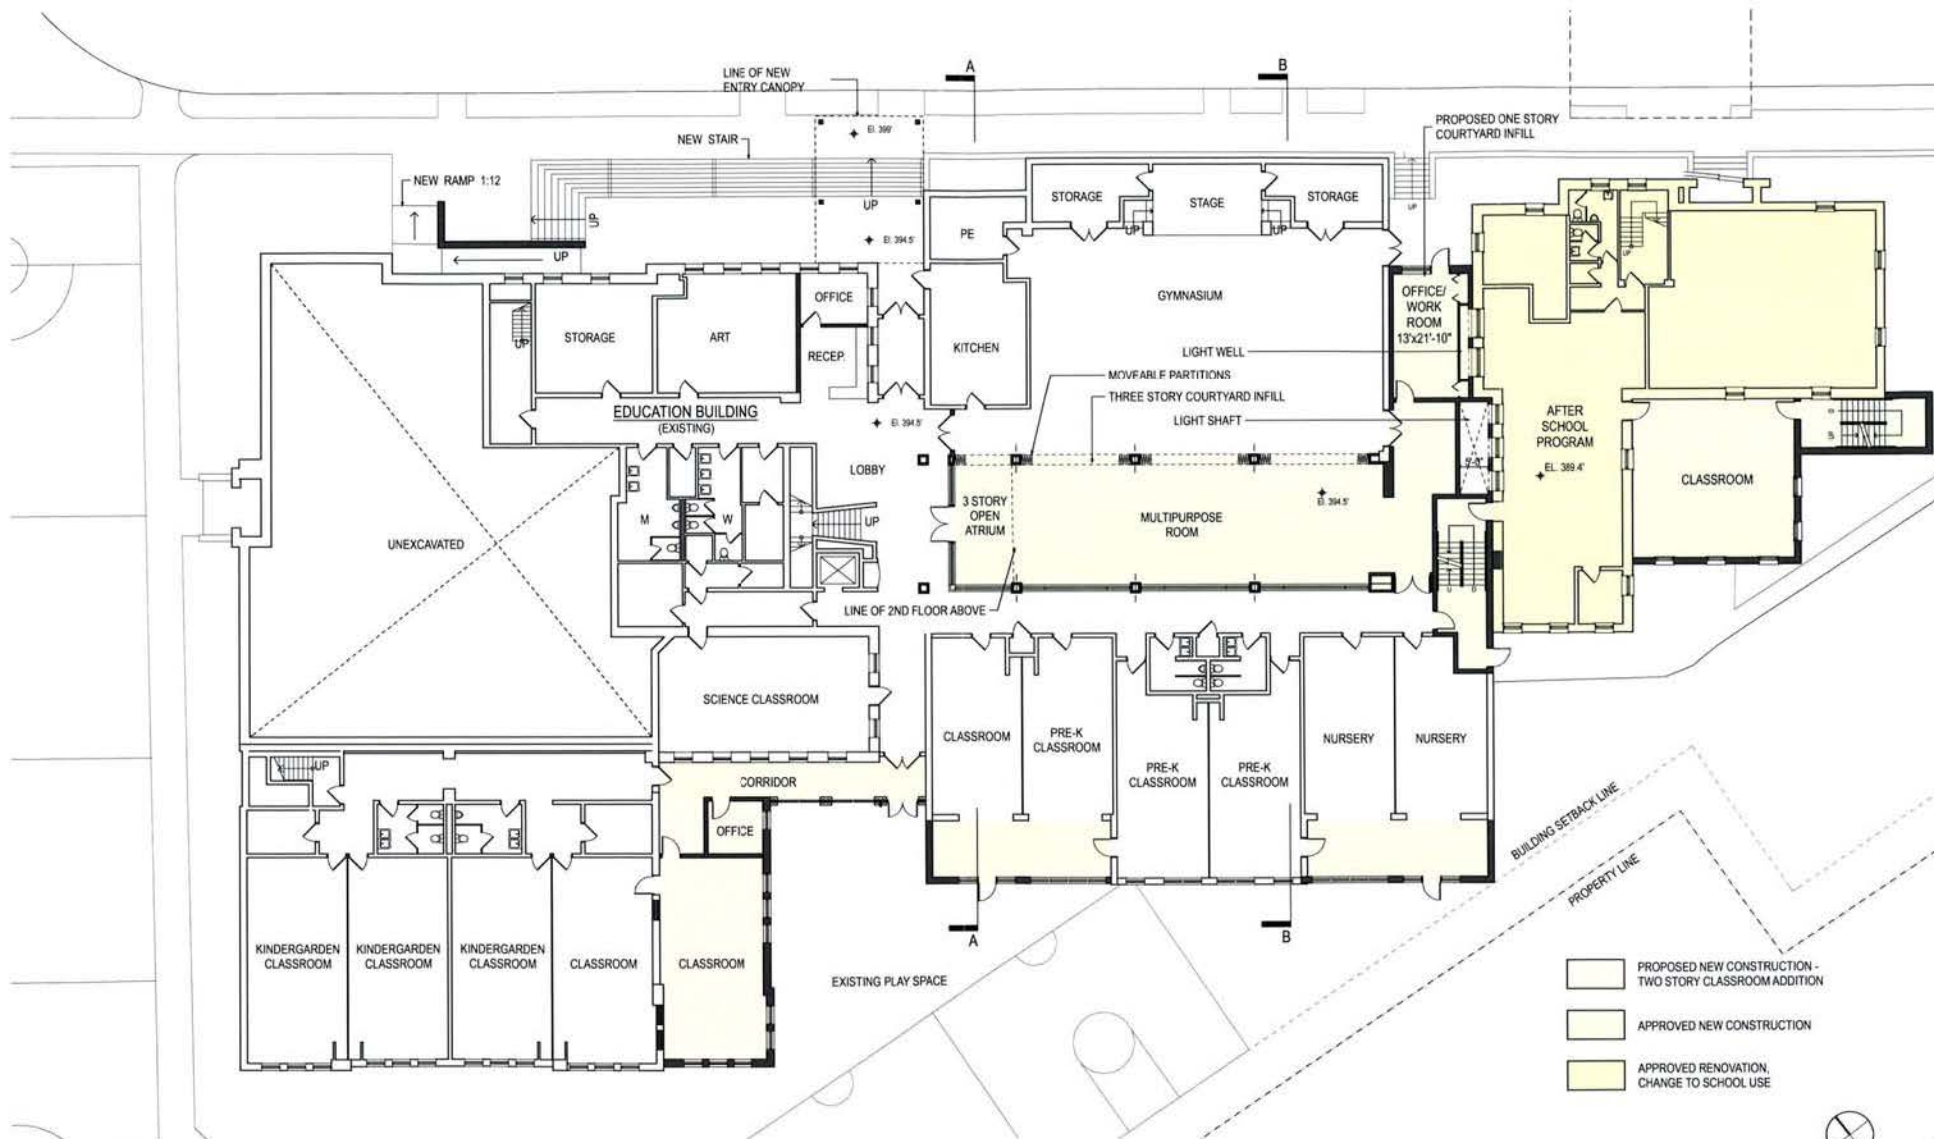



EXHIBIT D
National Presbyterian School

scale: 1" = 20'

Education Building Proposed First Floor Plan

cox graae + spack architects

09 October 2013
copyright © cox graae + spack architects 2013

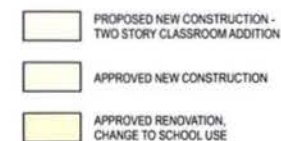

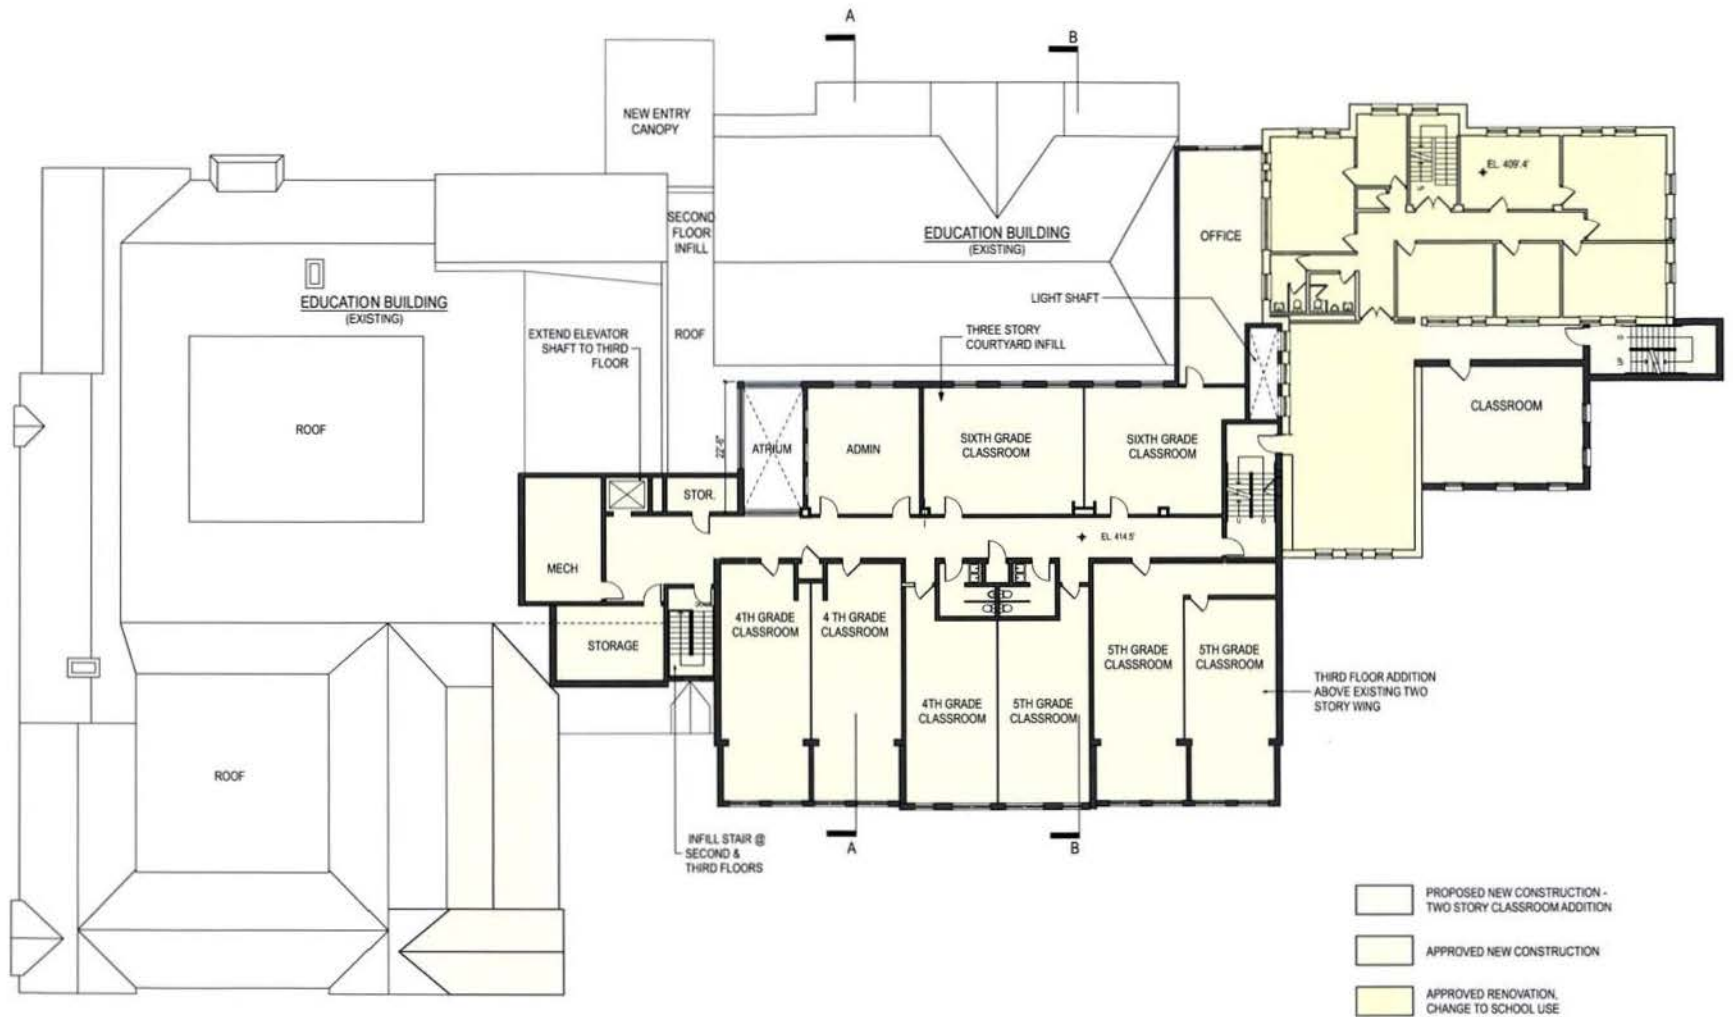


EXHIBIT D
National Presbyterian School
 scale: 1" = 20'

Education Building Proposed Third Floor Plan

cox graae + spack architects

09 October 2013
 copyright © cox graae + spack architects 2013

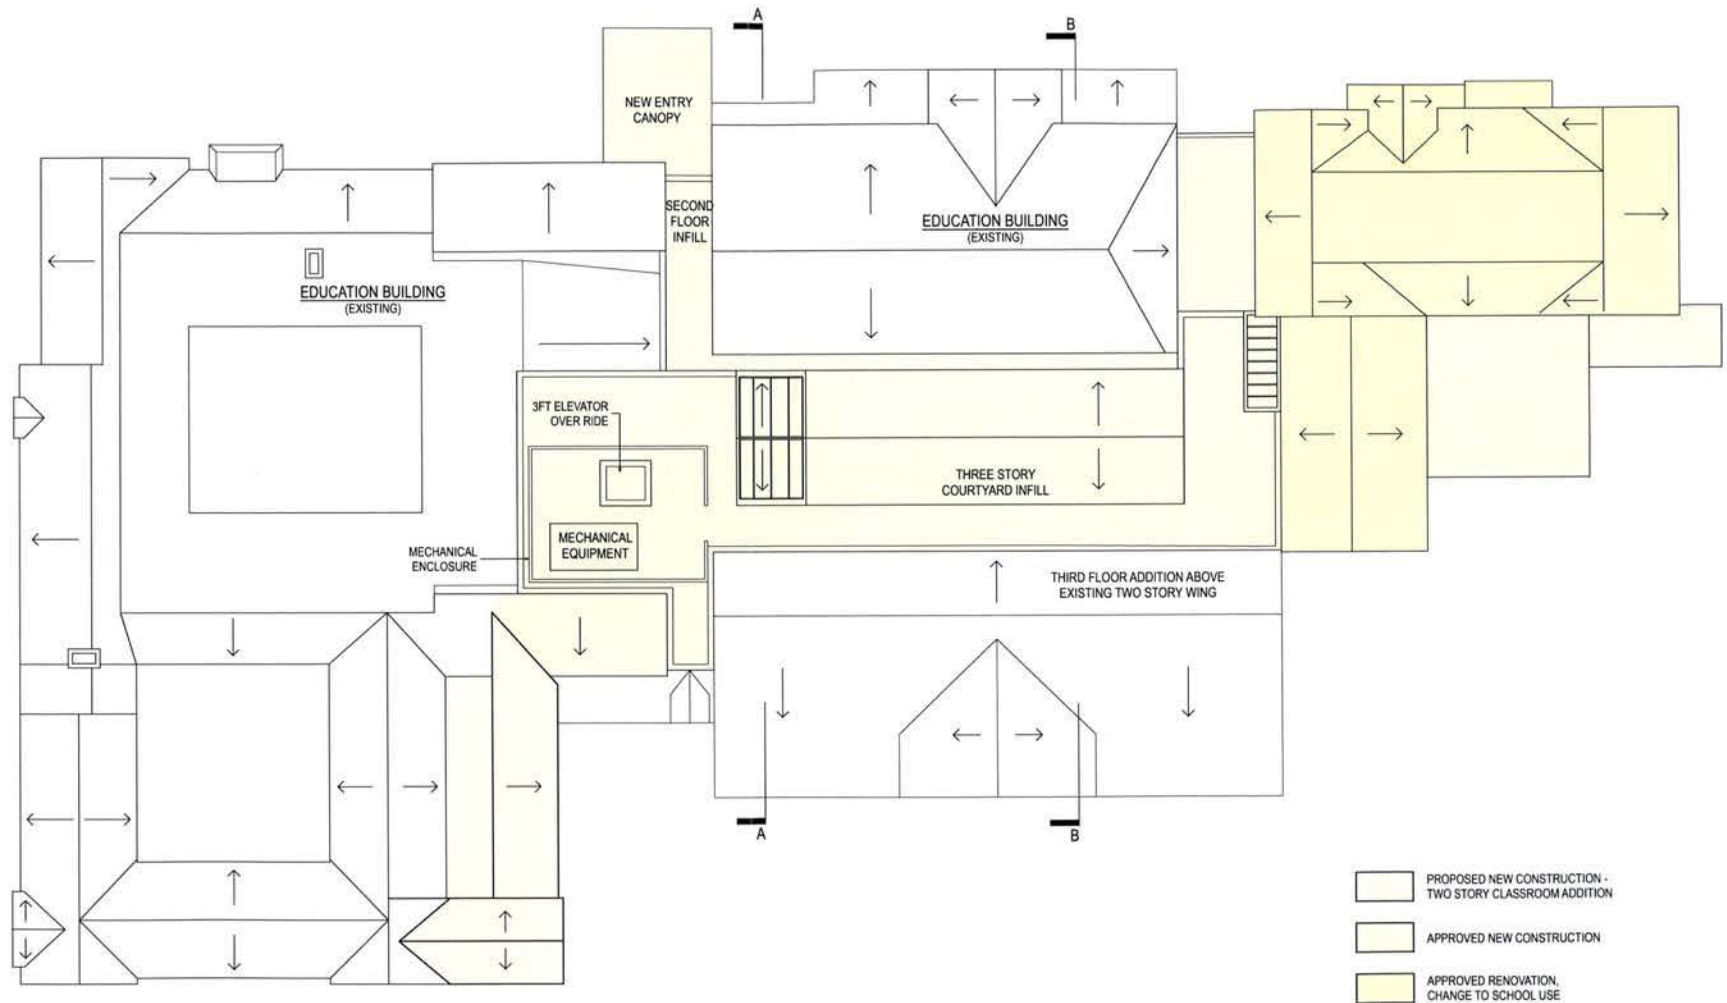


EXHIBIT D
National Presbyterian School



scale: 1" = 20'

Education Building Proposed Roof Plan

cox graae + spack architects

09 October 2013
copyright © cox graae + spack architects 2013



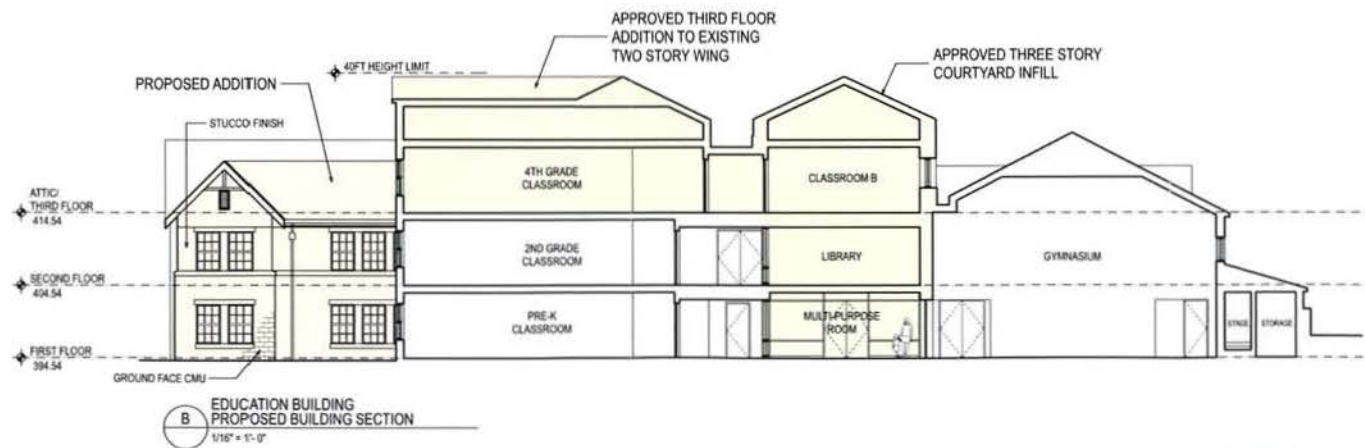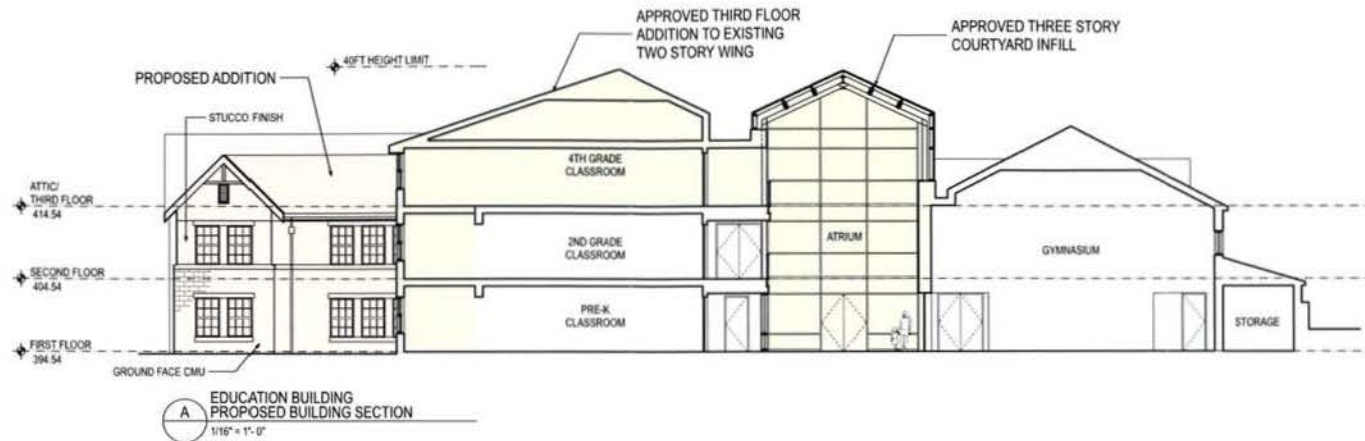


- PROPOSED NEW CONSTRUCTION - TWO STORY CLASSROOM ADDITION
- APPROVED NEW CONSTRUCTION

EXHIBIT D
National Presbyterian School

Education Building - Proposed Sections

cox graae + spack architects

09 October 2013
copyright © cox graae + spack architects 2013

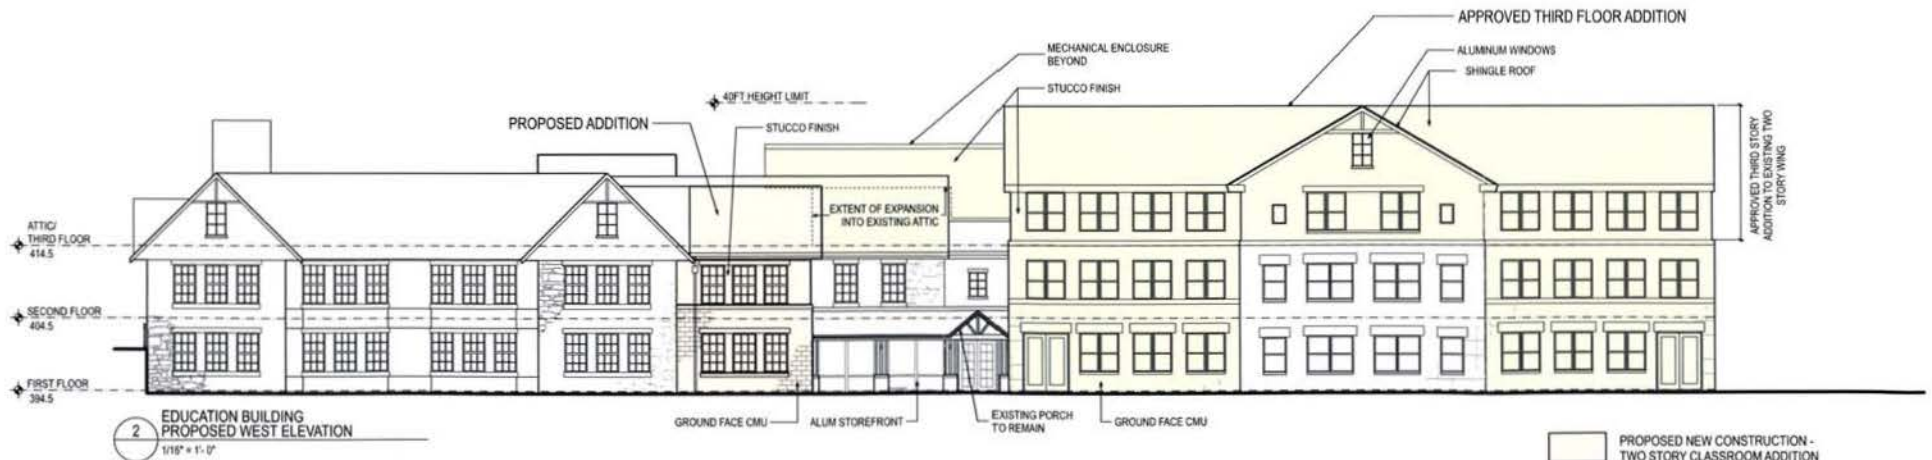

- PROPOSED NEW CONSTRUCTION - TWO STORY CLASSROOM ADDITION
- APPROVED NEW CONSTRUCTION

EXHIBIT D
National Presbyterian School


Education Building - West Elevations

cox graae + spack architects

09 October 2013
copyright © cox graae + spack architects 2013





1 EDUCATION BUILDING
EXISTING NORTH ELEVATION
1/16" = 1'-0"

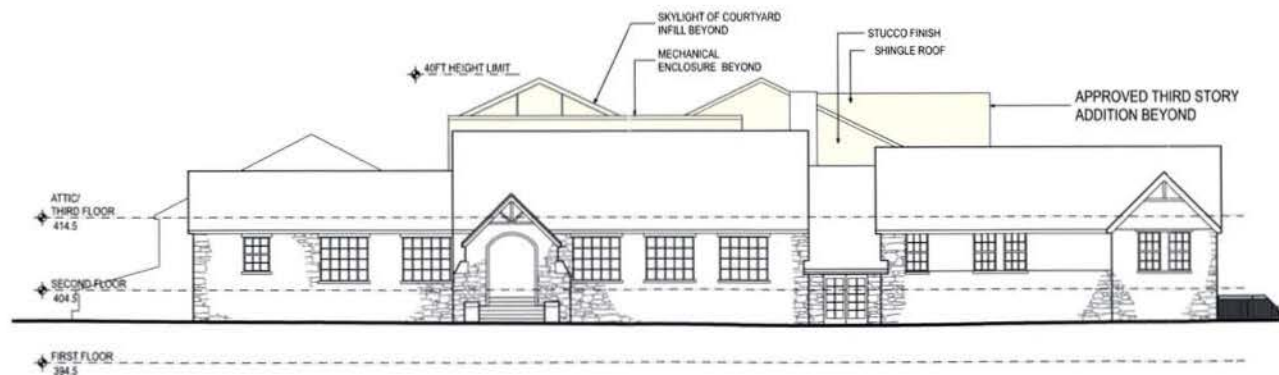

2 EDUCATION BUILDING
PROPOSED NORTHWEST ELEVATION
1/16" = 1'-0"

- PROPOSED NEW CONSTRUCTION - TWO STORY CLASSROOM ADDITION
- APPROVED NEW CONSTRUCTION

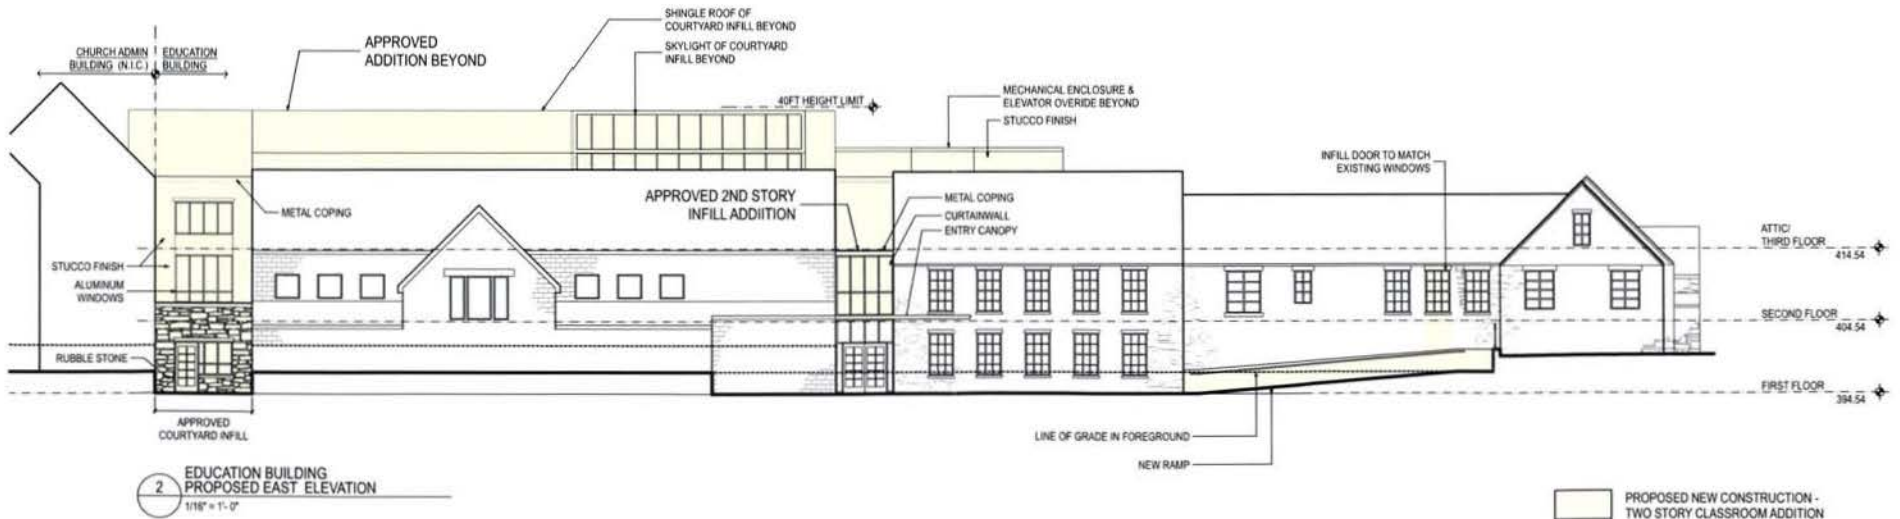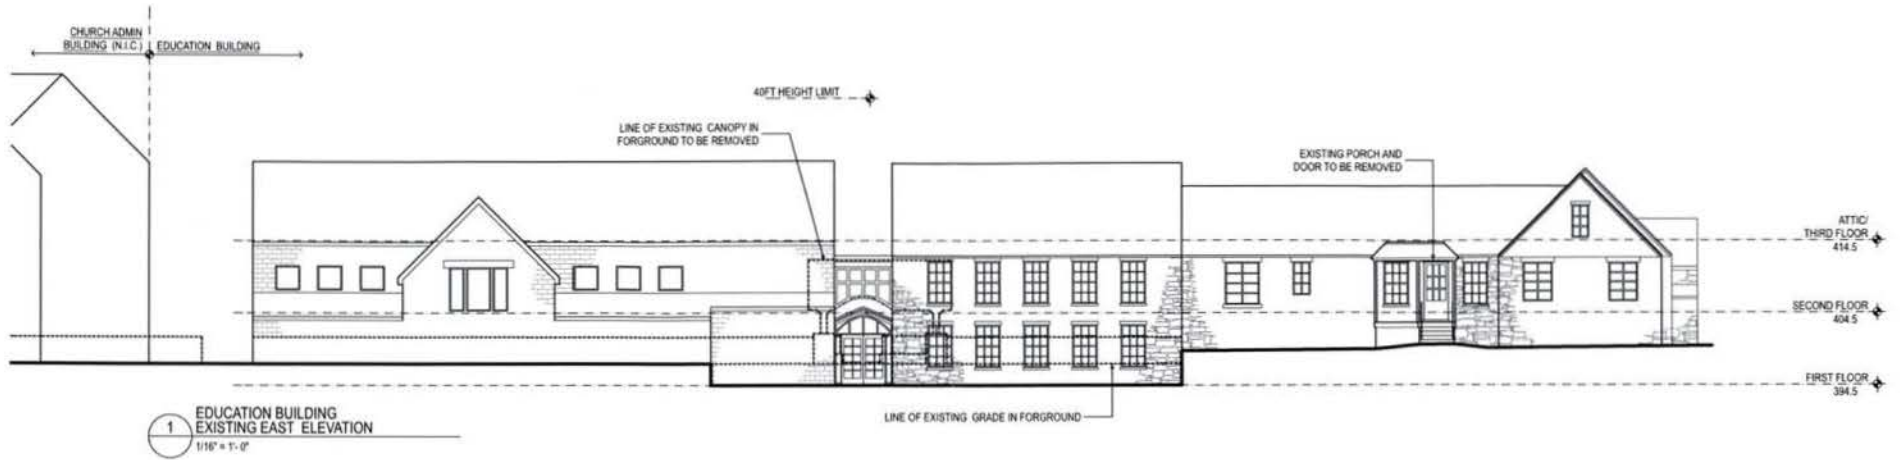

- PROPOSED NEW CONSTRUCTION - TWO STORY CLASSROOM ADDITION
- APPROVED NEW CONSTRUCTION

EXHIBIT D
National Presbyterian School

Education Building - East Elevations

cox graae + spack architects

09 October 2013
copyright © cox graae + spack architects 2013