


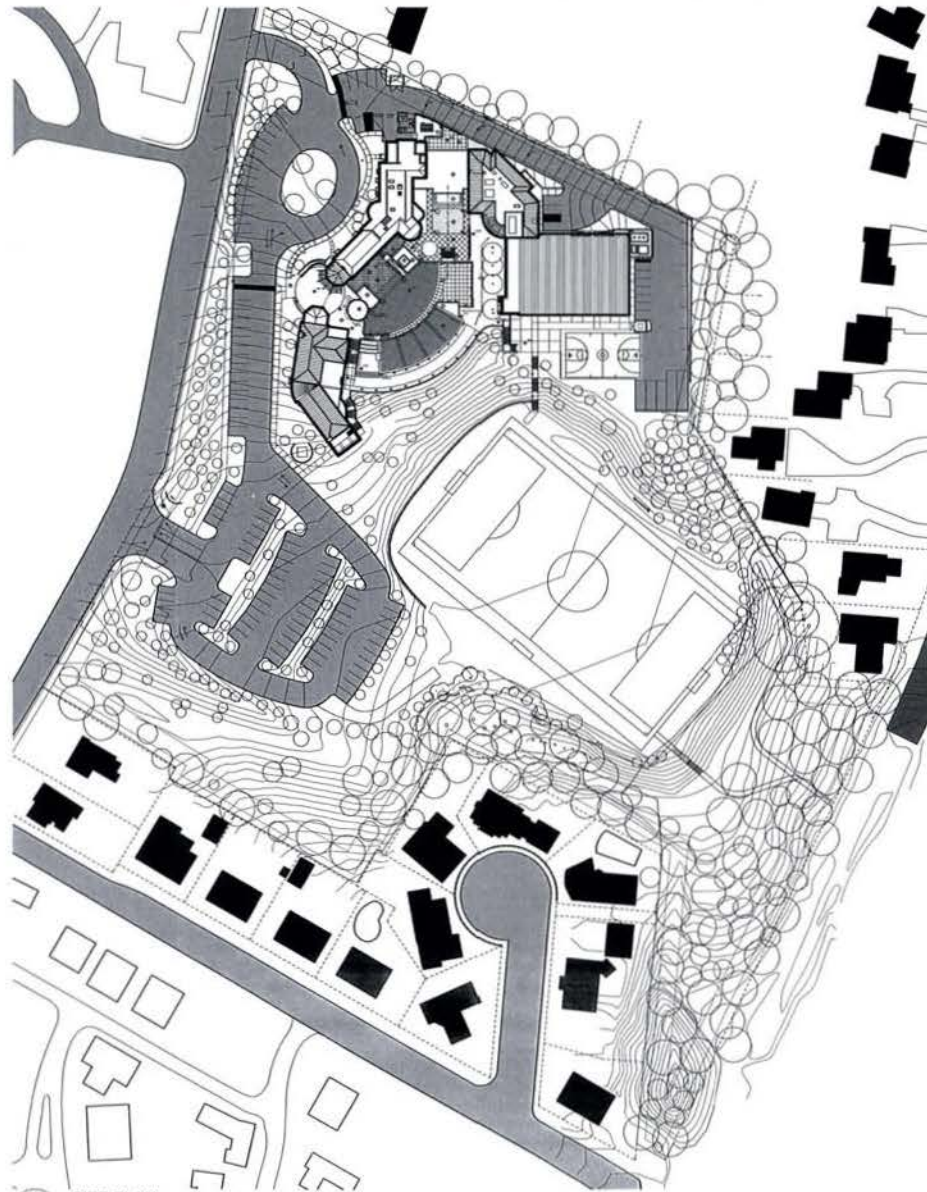

1 SITE PLAN
A1.01
SCALE: 1/8" = 1'-0"

GENERAL NOTES

1. ALL COLD JOINTS TO BE INSTALLED WITH COMPRESSIBLE FILLER & ZIP STRIP. ZIP STRIP TO BE REMOVED AFTER CURING & JOINT SEALANT INSTALLED.

KEYED NOTES

1. CONCRETE STAIRS, RAMP, LANDINGS, RETAINING WALLS.
2. REPAIR SIDEWALK.
3. EXTENSIVE GREEN ROOF.
4. EXTENSIVE GREEN ROOF.
5. WHITE TPO/CHLOROPOLYMER MEMBRANE ROOF.
6. PERMEABLE PAVEMENT.
7. PAVED DRIVEWAYS.
8. FLAME FINISH FLAGSTONE PAVEMENT, TREADS, RISERS, STAIRS.
9. CONCRETE PAVING.
10. PLANTING BED.
11. BRICK PAVING ON SAND BED.
12. REINSTALL SALVAGED STAIRS AND RAMP.
13. PTD BRICK WALL W/ P-TICK CAP.
14. RESERVED.
15. WALL MTD MTL HANDRAIL.
16. ADD ALTERNATE MASONRY STAIR WITH CONCRETE STAIR AND WALL.
17. ADD ALTERNATE METAL HANDRAILS.
18. ADD ALTERNATE BRICK MASONRY WALL WITH BRICK CAP.
19. ADD ALTERNATE INSTALL REPAINTED SALVAGED WOODLAND LIGHTING.
20. MTL RAILING SYSTEM.
21. UNDERPIN EXISTING WALL.
22. NEW GATE IN EXISTING FENCE.
23. CONCRETE RETAINING WALL WITH METAL GUARDRAIL.
24. RELOCATED CONDENSING UNIT.
25. EXISTING WALL MTD HANDRAIL.

SITE LIGHT FIXTURES KEY

- ◆ SURFACE MOUNTED FIXTURE
- RECESSED DOWNLIGHT
- ♀ WALL MOUNTED FIXTURE
- ⊞ IN-GROUND EXTERIOR UPLIGHT
- ⊙ POLE MOUNTED FIXTURE
- ⊞ EXISTING FIXTURE

The Field School

2301 Foxhall Rd NW
Washington, DC 20007
202.295.5800



Potomac Energy Group, Inc
MPE engineers

2801 Towson Circle, Suite 400
Falls Church, VA 22042
703.603.5000
Fax 703.603.2000

Keast & Hood Co.
Structural Engineers

1300 Connecticut Avenue NW, Suite 412
Washington, DC 20004
202.223.1947
Fax 202.223.1943

RC Fields Jr & Associates
Civil Engineers

730 S. Washington Street
Alexandria, VA 22304
703.549.6422
Fax 703.549.6432

Shen Milsom Wilke, LLC
Acoustics, Tech, A/V

1220 N. Fairview Street, Suite 300
Arlington, VA 22201
703.243.6301
Fax 703.243.6304

Heller & Metzger PC
Specifications

11 Dupont Circle NW, Suite 500
Washington, DC 20036
202.364.2222
Fax 202.364.5002

Seal

No. Date Revision:
08.03.2012 Schematic Set
08.12.2012 Design-Development Set

Drawing Title:

SITE PLAN

Graphic Scale: 1" = 10' SCALE

0 10 20 40'

Drawn By: _____ Checked By: _____

Project No. _____ Date: 10/22/12
1210 01 10/22/12
Drawing No. _____

N

Board of Zoning Adjustment A1.01
District of Columbia
CASE NO.18431
EXHIBIT NO.28A

2301 Fothall Rd NW
Washington, DC 20007
202.295.5800

cox graae + spack
architects
2809 S. Street NW
Washington, DC 20007
202.462.7570
fax 202.462.7144

Potomac Energy
Group, Inc
MPE engineers
2901 Saylor Court, Suite 400
Falls Church, VA 22042
703.683.3000
fax 703.683.3308

Keast & Hood Co.
Structural Engineers
1300 Connecticut Avenue NW, Suite 412
Washington, DC 20004
202.223.1941
fax 202.223.1942

RC Fields Jr & Associates
Civil Engineers
730 S. Washington Street
Alexandria, VA 22314
703.549.6420
fax 703.549.6420

Shen Milsom Wilke, LLC
Acoustics, Tech, A/V
1220 N. Filmore Street, Suite 300
Alexandria, VA 22314
703.243.6301
fax 703.243.6304

Heller & Metzger PC
Specifications
11 Dupont Circle NW, Suite 250
Washington, DC 20036
202.364.2222
fax 202.224.5502

GENERAL NOTES


1. ALL COLD JOINTS TO BE INSTALLED WITH COMPRESSIBLE FILLER & ZIP STRIP. ZIP STRIP TO BE REMOVED AFTER CURING & JOINT SEALANT INSTALLED.

KEYED NOTES

1. CONCRETE STAIRS, RAMP'S, LANDINGS, RETAINING WALLS.
2. REPAIR SICKLEWALK.
3. EXTENSIVE GREEN ROOF.
4. ADD ALTERNATES BRICK MASONRY WALL WITH BRICK CAP.
5. ADD ALTERNATES BRICK MASONRY WALL WITH BRICK CAP.
6. ADD ALTERNATES BRICK MASONRY WALL WITH BRICK CAP.
7. FLAME FINISH FLAGSTONE PAVERS, TRENDS, RISERS, STAIRS.
8. CONCRETE PAVING.
9. PLAYING AREA.
10. BRICK PAVERS ON SAND BED.
11. REINSTALL SALVAGED STAIR/LANDINGS.
12. 1700 BRICK WALL IN BRICK CAP.
13. RESERVED.
14. WALL MTD MTL HANDRAIL.
15. ADD ALTERNATES BRICK MASONRY STAIR WITH CONCRETE STAIR AND WALL.
16. ADD ALTERNATES BRICK MASONRY STAIR WITH CONCRETE STAIR AND WALL.
17. ADD ALTERNATES BRICK MASONRY WALL WITH BRICK CAP.
18. ADD ALTERNATES BRICK MASONRY WALL WITH BRICK CAP.
19. ADD ALTERNATES BRICK MASONRY WALL WITH BRICK CAP.
20. MTL BUILDING SYSTEM.
21. UNDERPIN EXISTING WALL.
22. NEW GATE IN EXISTING FENCE.
23. CONCRETE RETAINING WALL WITH METAL GUARDRAIL.
24. RELOCATED CONDENSING UNIT.
25. EXISTING WALL MTD HANDRAIL.

SITE LIGHT FIXTURE KEY

- ◆ SURFACE MOUNTED FIXTURE
- RECESSED DOWNLIGHT
- ◊ WALL MOUNTED FIXTURE
- ⊞ IN-GROUND EXTERIOR UPLIGHT
- ⊙ POLE-MOUNTED FIXTURE
- ⊞ EXISTING FIXTURE

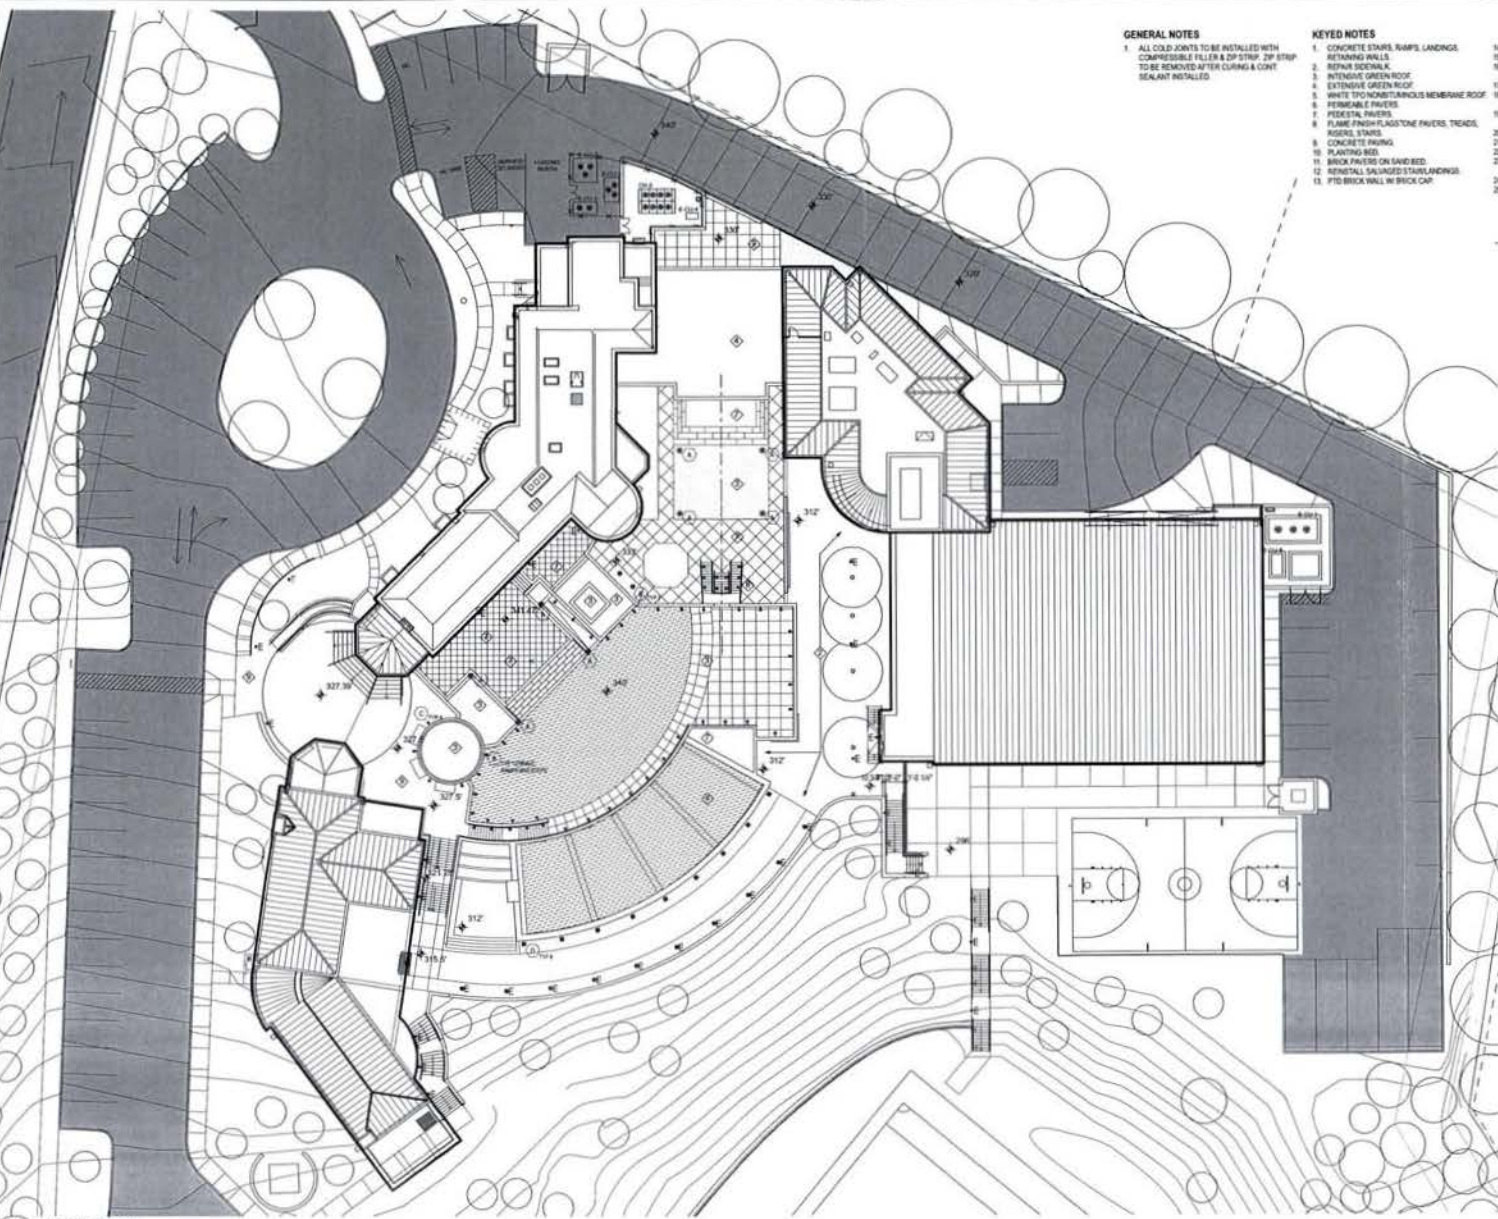

1 SITE PLAN
SCALE: 1" = 20'

Seal

No. Date Revision
08.03.2012 Schematic Set
09.12.2012 Design Development Set

Drawing Title:

SITE PLAN

Graphic Scale: 1" = 0' SCALE
0 5 10 20 40
Drawn By: Checked By:

Project No: 1210.00 Date: 10/22/12
Drawing No:

N
A1.02

Copyright © 2012 cox graae + spack architects

GENERAL NOTES


1. SHADING INDICATES AREAS OF NO INTERIOR WORK. MPE SCOPE MAY REQUIRE WORK IN EXISTING SPACES.
2. REFERENCE FINISH SCHEDULE E FOR WORK IN IMPACTED SPACES.
3. FINISH ALL WALLS IN EXISTING SPACES IMPACTED BY NEW WORK.
4. FURNITURE, NTC.
5. PROVIDE TYPICAL B.S. BATHROOM ACCESSORIES AT TOILET AND SHOWER ROOMS.
6. REFERENCE MILLWORK KEY FOR MILLWORK TYPES. REFERENCE PLANS FOR LOCATIONS.
7. NEW WALL AREAS INDICATED WITH MATERIAL FILL PATCH.

KEYED NOTES

1. TILED BY OTHERS ENCLOSED WITH CURTAIN ROD AND CURTAIN.
2. NEW OPENING IN EXISTING WALL. RELOCATE & LOCKER TIE IN.
3. 4" LONG LOCKER BENCH.
4. 8" LONG LOCKER BENCH.
5. RECYCLED SANITIZED WASHING, DRYING AND ICE MACHINE.
6. TYPING TABLE BY OWNER.
7. 8" HIGH MIRROR WITH FULL LENGTH BULLET BARRING.
8. CEILING MOUNTED PROJECTOR.
9. 8" WIDE CLS MTD PROJECTION SCREEN.
10. SIX CLS MTD SPEAKERS. CONNECT TO AV RACK IN STORAGE.
11. AV SYSTEM AND RACK.
12. 8" WIDE CLS MTD WINDOW IN EXISTING WALL.
13. 8" WIDE CLS MTD WINDOW IN EXISTING WALL.
14. 8" WIDE CLS MTD WINDOW IN EXISTING WALL.
15. 8" WIDE CLS MTD WINDOW IN EXISTING WALL.

MILLWORK KEY

- M1 SOLID SURFACE COUNTERTOP WITH TRANSDUCER LEDGE AND PLAIN FRONT
- M2 SOLID SURFACE COUNTERTOP WITH WOOD APRON & STAINLESS STEEL LEGS, WOOD VENEER @ BACK AND SIDE PANELS
- M3 PLAIN COUNTERTOP WITH PLAIN SUPPORTS
- M4 PLAIN COUNTERTOP WITH PLAIN BASE CABINET (SOLID SURFACE COUNTERTOP AT SERVICE). COUNTERTOP TO EXTEND OVER BACK TO BACK BASE CABINETS @ M12.
- M5 PLAIN WALL CABINET (12" DEEP)
- M6 PLAIN WALL CABINET (12" DEEP)
- M7 EPOXY RESIN COUNTER WITH STAINED OAK BASE CABINET (SAB MILLWORK)
- M8 10" x 24" DEEP MELAMINE WALL SHELF WITH HEAVY DUTY KEY STANDARDS AND BRACKETS
- M9 DOUBLE TIER METAL LOCKER WITH SLOPED TOP AND 10" x 12" AT LOCKER ROOMS & 10" x 12" AT CORRIDORS
- M10 SOLID SURFACE COUNTERTOP WITH WITH STAINLESS STEEL SUPPORT LEGS
- M11 STEEL INLET RACK
- M12 MPE STALL PARTITION
- M13 ZODIAC QUARTZ COUNTERTOP WITH WOOD VENEER BASE CABINET
- M14 SINGLE TIER LOCKER
- M15 PLAIN COUNTER ON FILE CABINET WITH SOLID WOOD EDGE
- M16 2 MDP PRINTING RACKS 8" HIGH x 18" WIDE. DIVIDERS AT 6" O.C.
- M17 WOOD VENEER WITH HARDWOOD EDGE BENCH. CHERRY WOOD. 18" HIGH WITH BAR GRILL CONTINUOUS VENT ON TOP AND IN TOP KICK (CONVECTION RADIATOR ENCLOSED)
- M18 MOVABLE TEACHING STATION. EPOXY RESIN COUNTER W/ LOCKING BASE CABINETS.
- M19 EPOXY RESIN COUNTER (34" HIGH) W/ LOCKING STAINED HD BASE
- M20 EPOXY RESIN COUNTER (34" HIGH)
- M21 ADA ACCESSIBLE SINK (STATION, APPROPRIATE LEG ROOM TO ACCOMMODATE WHEEL CHAIR USE & ACCESS. REF. D.O.L. STANDARDS)
- M22 BENCHER-HOOKS @ WALL
- M23 LOCKABLE OAK WALL CABINETS (SAB MILLWORK)
- M24 CUSTOM AND BENCH ON ITS SUPPORT LEGS
- M25 MDP THREE TIER CANVAS DIVIDING STORAGE BIKES W/ DIVIDERS. DIVIDERS AT 12" O.C., 24" WIDE x 36" DEEP x 36" TALL, A.
- M26 TALL PRINTING TABLES

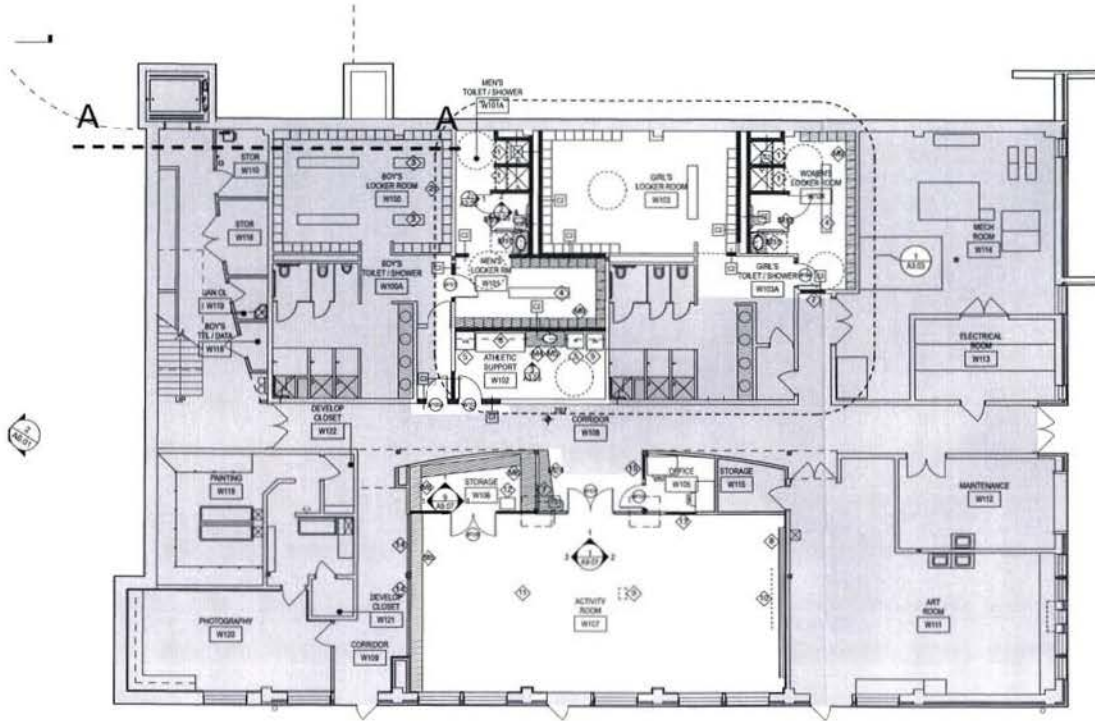

No.	Date	Revision
08.03.2012	08.03.2012	Schematic Set
09.12.2012	09.12.2012	Design Development Set

Drawing Title:
WONDER - LEVEL 1

Graphic Scale:
1" = 8' - 0"

Drawn By: _____ Checked By: _____

Project No. _____ Date: 10/23/12
Drawing No. _____


N
A2.01

Copyright © Cox Graae + Spack Architects, PLLC

1. SHADING INDICATES AREAS OF NO INTERIOR WORK. LIFE SCOPE MAY REQUIRE WORK IN EXISTING SPACES.
2. REFERENCE FINISH SCHEDULE FOR WORK IN IMPACTED SPACES.
3. PAINT ALL WALLS IN EXISTING SPACES IMPACTED BY NEW WORK.
4. FURNITURE, N/C.
5. PROVIDE TYPICAL S.S. BATHROOM ACCESSORIES AT TOILET AND SHOWER ROOMS.
6. REFERENCE MILLWORK KEY FOR MILLWORK TYPES. REFERENCE PLANS FOR LOCATIONS.
7. NEW WALL ARE INDICATED WITH MATERIAL FILL HATCH.

1. 10' x 10' TALL BLACK OUT DRAPES, THEATRICAL, LINED, RETRACTABLE
2. 3" TALL ACOUSTICAL PANEL, FABRIC WRAPPED 12" x 10' TALL IN 6" WIDE SECTIONS
3. 1MM WINDOW 12" x 6" WIDE X 4' x 2' HIGH
4. ACOUSTICAL PANEL, FABRIC WRAPPED 8" x 10' TALL ABOVE WINDOW
5. CURTAIN AND ROD
6. MIRROR 4' x 6" HIGH ABOVE COUNTER ON FIVE 4' x 6" LONG NAME PLATE LIGHT FIXTURES
7. REINSTALL SALVAGED WINDOW AT ADJUSTED ELEVATION
8. REINSTALL SALVAGED DOOR
9. INSTALLING TRAP DOOR
10. RAISED FLOOR TWO LAYERS 3/4" PLYWOOD (FIRE RATED) OVER 6" METAL STUD FRAME, ELEV 214.4"
11. MOTORIZED OVERHEAD COILING DOOR
12. 16" CONCRETE FOUNDATION WALL WITH MEMBRANE WATERPROOFING AND 2" RIGID INSULATION
13. MOTORIZED OVERHEAD COILING DOOR 8" WIDE X 10' x 10' HIGH
14. REPAIR WALL

M1 SOLID BRASS COUNTERTOP WITH
 TRANSLUCENT EDGE AND PLAIN FRONT
 NO STAINLESS STEEL COUNTERTOP WITH WOOD APOUR
 & SINKLESS STEEL LEGS. WOOD VENEER & BACKING
 SOLID PANELS
 M2 PLAIN COUNTERTOP WITH PLAIN SUPPORTS
 M3 PLAIN COUNTERTOP WITH PLAIN BASE CABINET
 M4 SOLID BRASS COUNTERTOP WITH STAINED
 COUNTERTOP TO EXTEND OVER BACK TO BACK BASE
 CABINETS (M102)
 M5 PLAIN WALL CABINET (12" DEEP)
 M6 WALL CABINET (24" DEEP)
 M7 18" DEEP PLAIN BENCH WITH OPEN CUBBIES BELOW
 M8 18" DEEP PLAIN COUNTERTOP WITH STAINED
 COUNTERTOP & LAM. WALLPAPER
 M9 12" / 36" DEEP MELAMINE WALL BLOKED WITH HEAVY
 DUTY TUBS AND BRACKETS
 M10 DOUBLE TIER METAL LOCKER WITH BLOKED TOP AND
 2 BASE
 M11 18" / 12" AT LOCKER ROOMS &
 18" / 12" AT CORRIDORS
 M12 SOLID BRASS COUNTERTOP WITH
 STAINLESS STEEL SUPPORT LEGS
 M13 STEEL PALETTE RACK
 M14 HEAVY METAL PARTITION
 M15 2000S QUALITY COUNTERTOP WITH
 WOOD VENEER BASE CABINET
 M16 SINGLE TIER LOCKER
 M17 PLAIN COUNTERTOP ON FULL CABINET WITH
 SOLID WOOD TOP
 M18 6" HIGH FRANTING RACKS (4" HIGH & 4" WIDE,
 DIVIDERS AT 6" O.C.
 M19 WOOD VENEER WITH HAWKWOOD EDGE BENCH,
 CHERRY WOOD 12" HIGH WITH WOOD CORNELL CONTAINERS
 (M102) WITH 18" WIDE BACK CONNECTION
 (EXCLUDED)
 M20 MOVABLE TEACHING STATION EPOXY RESIN
 COUNTERTOPS WITH LOCKING BASE CABINETS
 M21 WOOD VENEER COUNTERS (24" HIGH) W/ LOCKING
 STAINED WOOD BASE
 M22 EPOXY RESIN COUNTERS (24" HIGH)
 M23 ACETAL RESIN COUNTER (24" STATION APPROPRIATE LEG
 WITH 18" HIGH BACK, 18" HIGH CHAIR, CHAIR USE & ACCESS
 18" O.C. STANDARD)
 M24 BEAKER ROOMS & RAIL
 M25 LOCKABLE LOCK WALL CABINETTS (LAM. MELFORM)
 M26 CUSTOM NO BENCH ON COUNTER TOP LEG
 M27 CUSTOM THREE TIER CANVAS DRIVING STORAGE BOXES
 WITH DIVIDERS AT 6" O.C. 20" HIGH & 36" DEEP &
 36" TALL EAVE
 M28 TALL PRINTING TUBS

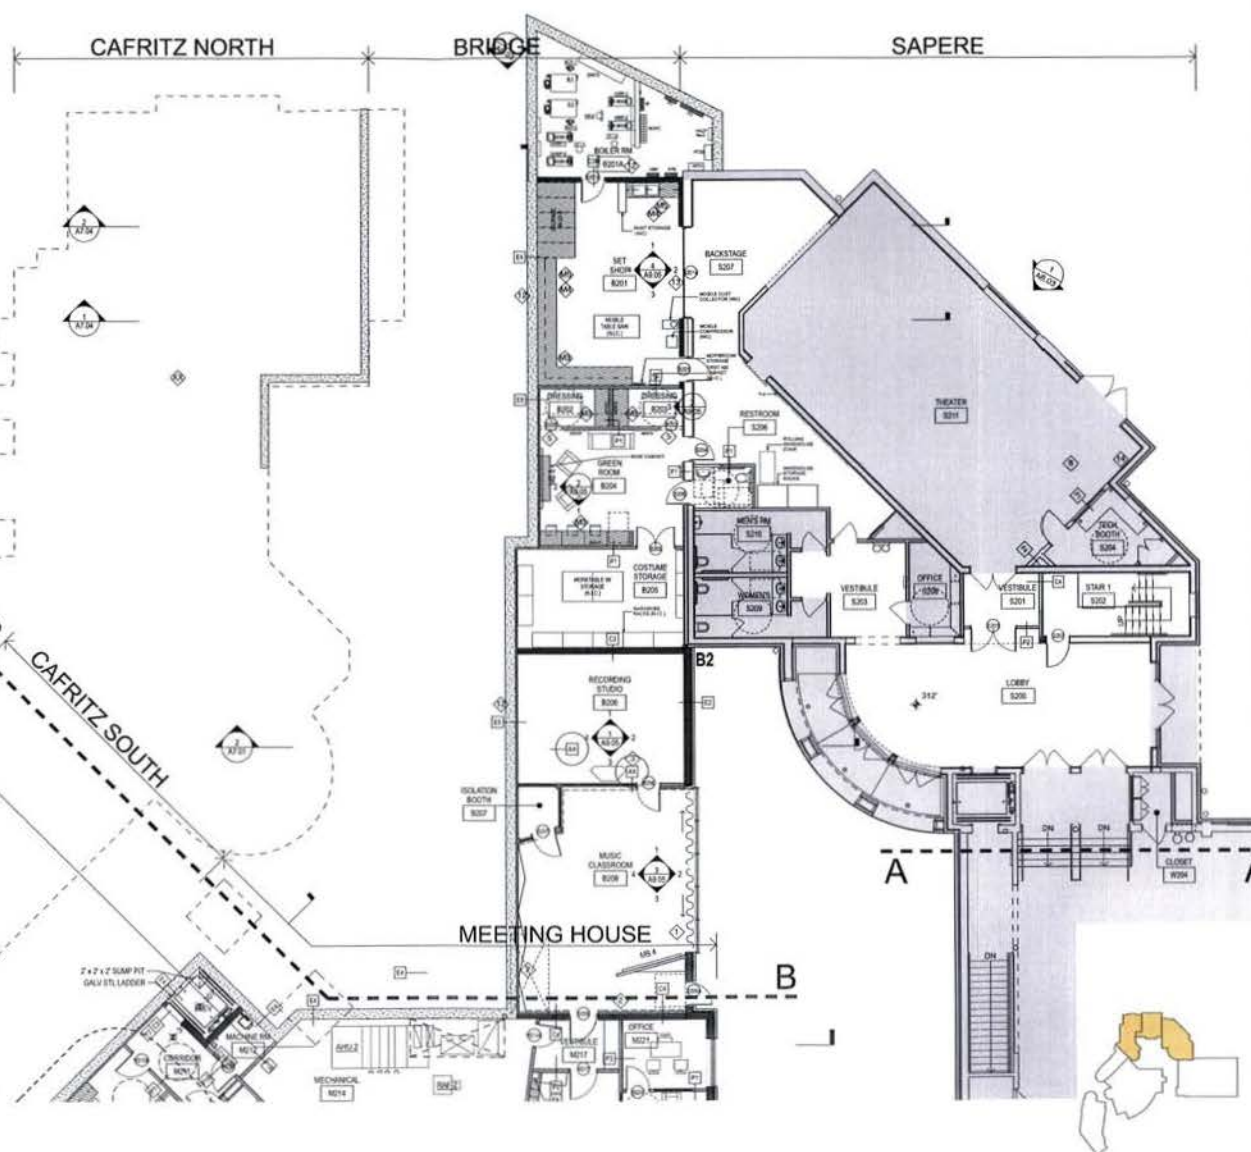

GENERAL NOTES

1. SHADING INDICATES AREAS OF NO INTERIOR WORK. MPE SCOPE MAY REQUIRE WORK IN EXISTING SPACES.
2. REFERENCE FINISH SCHEDULE FOR WORK IN IMPACTED SPACES.
3. PAINT ALL WALLS IN EXISTING SPACES IMPACTED BY NEWWORK.
4. FURNITURE, NTC.
5. PROVIDE TYPICAL S.D. BATHROOM ACCESSORIES AT TOILET AND SHOWER ROOMS.
6. REFERENCE MILLWORK KEY FOR MILLWORK TYPES. REFERENCE PLANS FOR LOCATIONS.
7. NEW WALL ARE INDICATED WITH MATERIAL FILL HATCH.

KEYED NOTES

1. INFILL WALL.
2. FID METAL HANDRAIL, FLOOR MOUNTED.
3. COOR IN INFILL WALL.
4. 1/4" MIN WINDOW 5' 0" X 4' 0" HIGH.
5. INFILL WINDOW OPENING.
6. REINSTALL SALVAGED LOCKERS.
7. EXISTING WALL TO REMAIN.
8. EXISTING MILLWORK TO REMAIN.
9. REINSTALL ELECTRIC WATER COOLER.
10. REBUILD STAIR TO MATCH EXISTING. INSTALL SALVAGED TREADS & RAILINGS.
11. REINSTALL SALVAGED CANOPY.
12. WALL MOUNTED WOOD HANDRAILS.
13. STAIRS & RAIL @ AMPHITHEATER.
14. EXHIBITION JONES.

MILLWORK KEY

- M1 SOLID SURFACE COUNTERTOP WITH TRANSCATION EDGE AND PLAIN FRONT.
- M2 SOLID SURFACE COUNTERTOP WITH WOOD AFFRICH & STAINLESS STEEL LEGS. WOOD VENEER @ BACK AND SIDE PANELS.
- M3 PLAM COUNTERTOP WITH PLAM SUPPORTS.
- M4 PLAM COUNTERTOP WITH PLAM BASE CABINET.
- M5 SOLID SURFACE COUNTERTOP AT SERVICE COUNTERTOP TO EXTEND OVER BACK TO BACK BASE CABINETS @ M10.
- M6 PLAM WALL CABINET (12" DEEP).
- M7 PLAM WALL CABINET (12" DEEP).
- M8 1/2" DEEP PLAM BENCH WITH OPEN CUBBIES BELOW.
- M9 EPOXY RESIN COUNTER WITH STAINED OAK BASE CABINET (SAB MILLWORK).
- M10 1/2" DEEP MELAMINE WALL SHELF WITH HEAVY DUTY KEY STANDARDS AND BRACKETS.
- M11 DOUBLE TIER METAL LOCKER WITH SLOPED TOP AND 2 BASE.
- M12 1/2" DEEP LOCKER ROOMS & 1/2" X 1/2" AT CORRIDORS.
- M13 SOLID SURFACE COUNTERTOP WITH STAINLESS STEEL SUPPORT LEGS.
- M14 STEEL PALLETT RACK.
- M15 HONE STEEL PARTITION.
- M16 ZODAG QUARTZ COUNTERTOP WITH WOOD VENEER BASE CABINET.
- M17 SINGLE TIER LOCKER.
- M18 PLAM COUNTER ON FILE CABINET WITH SOLID WOOD EDGE.
- M19 2 SHELF PAINTING RACKS 8' 0" HIGH X 4' 0" WIDE. DIVIDERS AT 4' 0" C.
- M20 BROAD VENEER WITH HARDWOOD EDGE BENCH. CHESTNUT WOOD. 1/2" HIGH WITH 1/4" GALL CONTINUOUS VENT ON TOP AND IN THE KICK CONNECTION RADIATOR (ENCLOSED).
- M21 MOVABLE TEACHING STATION. EPOXY RESIN COUNTER IN LOOKING BASE CABINETS.
- M22 EPOXY RESIN COUNTER (36" HIGH) IN LOOKING STAINED WOOD BASE.
- M23 EPOXY RESIN COUNTER (36" HIGH).
- M24 ADA ACCESSIBLE 20K/1 STATION APPROPRIATE LED ROOM TO ACCOMMODATE WHEEL CHAIR USE & ACCESS REF. D.O.J. STANDARDS.
- M25 BEAMER HOOKS @ WALL.
- M26 LOCKABLE OAK WALL CABINETS (SAB MILLWORK).
- M27 CUSTOM HOD BENCH ON STL SUPPORT LEGS.
- M28 NEW THREE TIER CANVAS DRIVING STORAGE BOXES W/ DIVIDERS. DIVIDERS AT 4' 0" C. 20" WIDE X 36" DEEP X 36" TALL EX.
- M29 TALL PRINTING TABLES.
- M30 FLAT FILES ON MOVABLE PLATFORM. 3/4" PLYWOOD BOTTOM PLATE IN 4 CASTERS AND 3/4" TOP PLATE COVER W/ 2" OVERHANG EDGES.
- M31 HONDSOTE ON WALLS FOR ART DISPLAY. 12" X 12" ALUM ANGLE @ EDGES.
- M32 MAIL CUBBIES.


BOARD KEY

- TS 4 TACKBOARD 4' 0" X 8' 0"
- TS 8 TACKBOARD 8' 0" X 8' 0"
- TS 12 TACKBOARD 12' 0" X 8' 0"
- MS 4 MARKERBOARD 8' 0" X 12' 0"
- MS 12 MARKERBOARD 12' 0" X 12' 0"

CAFRITZ NORTH

BRIDGE

SAPERE

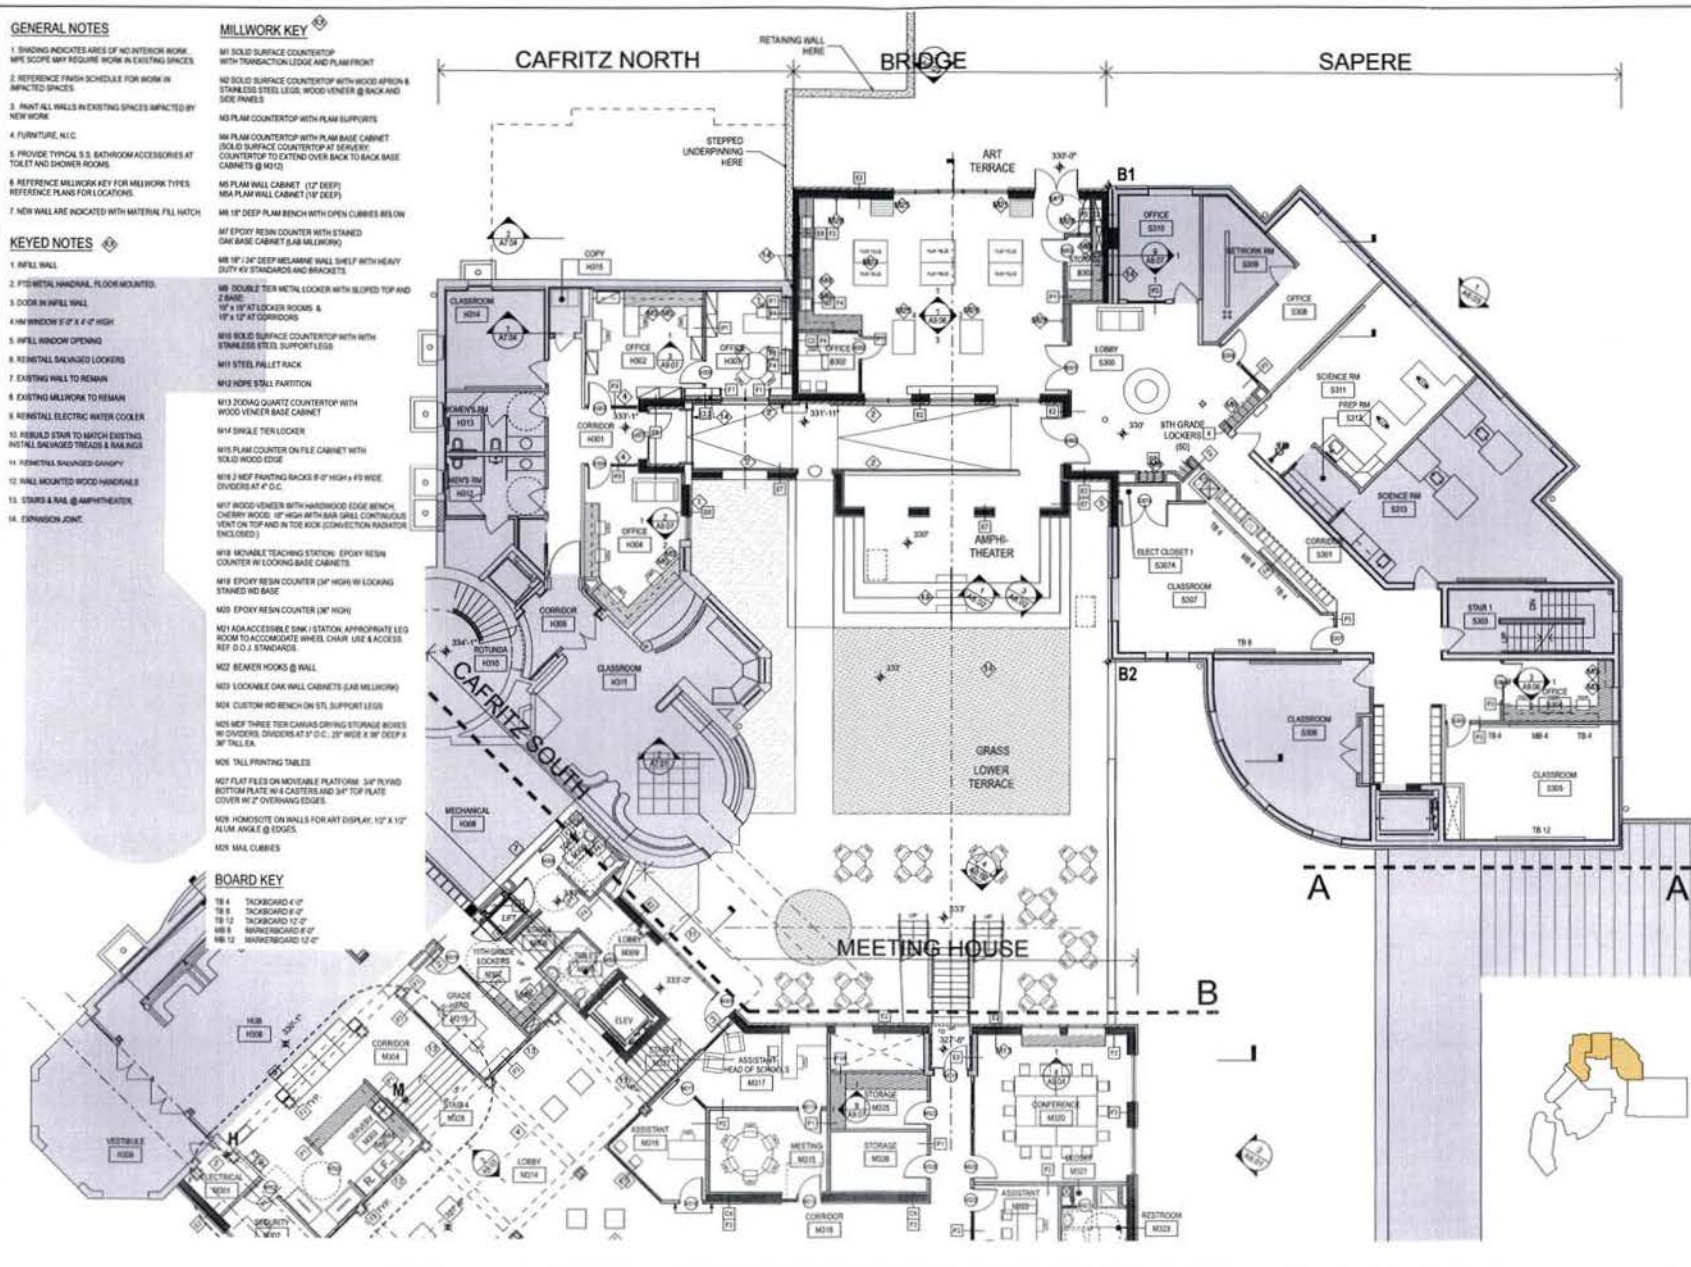

The Field School

2301 Fothall Rd NW
Washington, DC 20007
202.295.5800

cox graae + spack architects

2903 M Street NW
Washington, DC 20001
202.965.7070
fax 202.965.1144

Potomac Energy Group, Inc MPE engineers

2801 Tanager Court, Suite 400
Falls Church, VA 22044
703.585.5000
fax 703.585.3388

Keast & Hood Co. Structural Engineers

1300 Connecticut Avenue NW, Suite 412
Washington, DC 20004
202.232.1941
fax 202.232.1942

RC Fields Jr & Associates Civil Engineers

730 E. Washington Street
Alexandria, VA 22314
703.549.6422
fax 703.543.6402

Shen Milsom Wilke, LLC Acoustics, Tech, A/V

1225 N. Falmouth Street, Suite 100
Arlington, VA 22201
703.243.4301
fax 703.243.8500

Heiler & Metzger PC Specifications

11 Dupont Circle NW, Suite 600
Washington, DC 20036
202.364.2222
fax 202.234.5602

Seal

No. Date Revision
08.03.2012 Schematic Set
09.12.2012 Design Development Set

Drawing Title
SAPERE / BRIDGE / CAFRITZ NORTH - LEVEL 3

Graphic Scale
SCALE: 1" = 8' 0"

Drawn By: Checked By:

Project No. Date:

1210 35 10/22/12

Drawing No.

N
A2.03

Copyright © Cox Graae + Spack Architects 2012

GENERAL NOTES

- SHADING INDICATES AREAS OF NO INTERIOR WORK. MPE SCOPE MAY REQUIRE WORK IN EXISTING SPACES IMPACTED SPACES.
- REFERENCE FINISH SCHEDULE FOR WORK IN IMPACTED SPACES.
- PAINT ALL WALLS IN EXISTING SPACES IMPACTED BY NEW WORK.
- FURNITURE, N.E.C.
- PROVIDE TYPICAL S.S. BATHROOM ACCESSORIES AT TOILET AND SHOWER ROOMS.
- REFERENCE MILLWORK KEY FOR MILLWORK TYPES. REFERENCE PLANS FOR LOCATIONS.
- NEW WALL ARE INDICATED WITH MATERIAL FILL HATCH

KEYED NOTES


- WOOD VENEER BENCH WITH STAINLESS STEEL SUPPORTS AT 4" O.C.
- 12" x 4" (4 DIVISIONS) x 6" x 4" H.M. WINDOW
- NEW OPENING IN EXISTING WALL
- PTD METAL HANDRAIL, FLOOR MOUNTED
- RAMP
- GYM ROOF BELOW
- FLAME WOOD WITH WATER & GAS & CHEMICAL STORAGE BELOW. 4" x 4" UNIT @ S40S.
- EYE WASH W/ FLOOR DRAIN BELOW
- OVERHEAD PROJECTOR
- PROJECTOR SCREEN
- WATER & GAS PROVIDED @ LAB SINK
- ACID RESISTANT WINDOW SILLS
- 18" SHELVE ON HEAVY DUTY K.V. STANDARDS, ASSUME 5 SHELVE TYP. U.N.O.
- 3.0 ART DISPLAY LEDGE
- CUSTOM DISPLAY LEDGE: SOLID SURFACE TOP W/ PTD MDF BASE & SIDE PANELS
- TACK PANELS (FABRIC W/ WRAPPED EDGES)
- SOLID SURFACE BENCH WITH PTD MDF BASE & SIDE PANELS
- STD. WOOD VENEER BENCH W/ STD. WOOD VENEER BANE & HICKS
- SAUNGED & RELOCATED LAB GASWORK FROM SCIENCE LAB @ WINDER (LEVEL 1)

MILLWORK KEY

- M1 SOLID SURFACE COUNTERTOP WITH TRANSLUCENT LEDGE AND PLAM FRONT
- M2 SOLID SURFACE COUNTERTOP WITH WOOD AFFRON & STAINLESS STEEL LEGS, WOOD VENEER @ BACK AND SIDE PANELS
- M3 PLAM COUNTERTOP WITH PLAM SUPPORTS
- M4 PLAM COUNTERTOP WITH PLAM BASE CABINET (SOLID SURFACE COUNTERTOP AT SERVARY; COUNTERTOP TO EXTEND OVER BACK TO BACK BASE CABINETS @ M2'S)
- M5 PLAM WALL CABINET (12" DEEP)
- M6 PLAM WALL CABINET (12" DEEP)
- M7 18" DEEP PLAM BENCH WITH OPEN CUBBIES BELOW
- M7 EPOXY RESIN COUNTER WITH STAINED OAK BASE CABINET (LAB MILLWORK)
- M8 18" x 24" DEEP MELAMINE WALL SHELF WITH HEAVY DUTY K.V. STANDARDS AND BRACKETS
- M9 DOUBLE TIER METAL LOCKER WITH SLOPED TOP AND 2 BASE: 15" x 15" AT LOCKER ROOMS & 15" x 12" AT CORRIDORS
- M10 SOLID SURFACE COUNTERTOP WITH STAINLESS STEEL SUPPORT LEGS
- M11 STEEL PALLET RACK
- M12 HOPE PLANT PARTITION
- M13 ZODAQ QUARTZ COUNTERTOP WITH WOOD VENEER BASE CABINET
- M14 SINGLE TIER LOCKER
- M15 PLAM COUNTER ON FILE CABINET WITH SOLID WOOD EDGE
- M16 2 MOF PRINTING RACKS 8" x 4" HIGH x 40" WIDE, DIVIDERS AT 4" O.C.
- M17 WOOD VENEER WITH HARDWOOD TOP BENCH, CHERRY WOOD, 30" HIGH WITH BAIL GRILL CONTINUOUS VENT ON TOP AND IN TIDE KICK CONNECTION RADIATOR ENCLOSURE
- M18 MOVABLE TEACHING STATION, EPOXY RESIN COUNTER W/ LOOKING BASE CABINETS
- M19 EPOXY RESIN COUNTER (34" HIGH) W/ LOOKING STAINED W/ BASE
- M20 EPOXY RESIN COUNTER (36" HIGH)
- M21 ADA ACCESSIBLE SINK / STATION, APPROPRIATE LEG ROOM TO ACCOMMODATE WHEEL CHAIR, USE & ACCESS REF. D10.2 VENDOR
- M22 BEAKER HOOKS @ WALL
- M23 LOCKABLE OAK WALL CABINETS (LAB MILLWORK)
- M24 CUSTOM W/ BENCH ON STL. SUPPORT LEGS
- M25 MOF THREE TIER CANVAS DRYING STORAGE BOXES W/ DIVIDERS, DIVIDERS AT 9" O.C., 20" WIDE X 30" DEEP X 36" TALL E.A.
- M26 TALL PRINTING TABLES
- M27 PLAT FILES ON MOVABLE PLATFORM, 3/4" PLYING BOTTOM PLATE W/ 4 CASTERS AND 3/4" TOP PLATE COVER W/ 2" OVERHANG EDGES
- M28 HOMOSCOPE ON WALLS FOR ART DISPLAY, 12" x 12" ALUM. ANGLE @ EDGES
- M29 MAIL CUBBIES

BOARD KEY

- TACKBOARD 4" x 4"
- QUICKBOARD 8" x 4"
- TOILET 12" x 12"
- MARKERBOARD 8" x 4"
- MARKERBOARD 12" x 4"

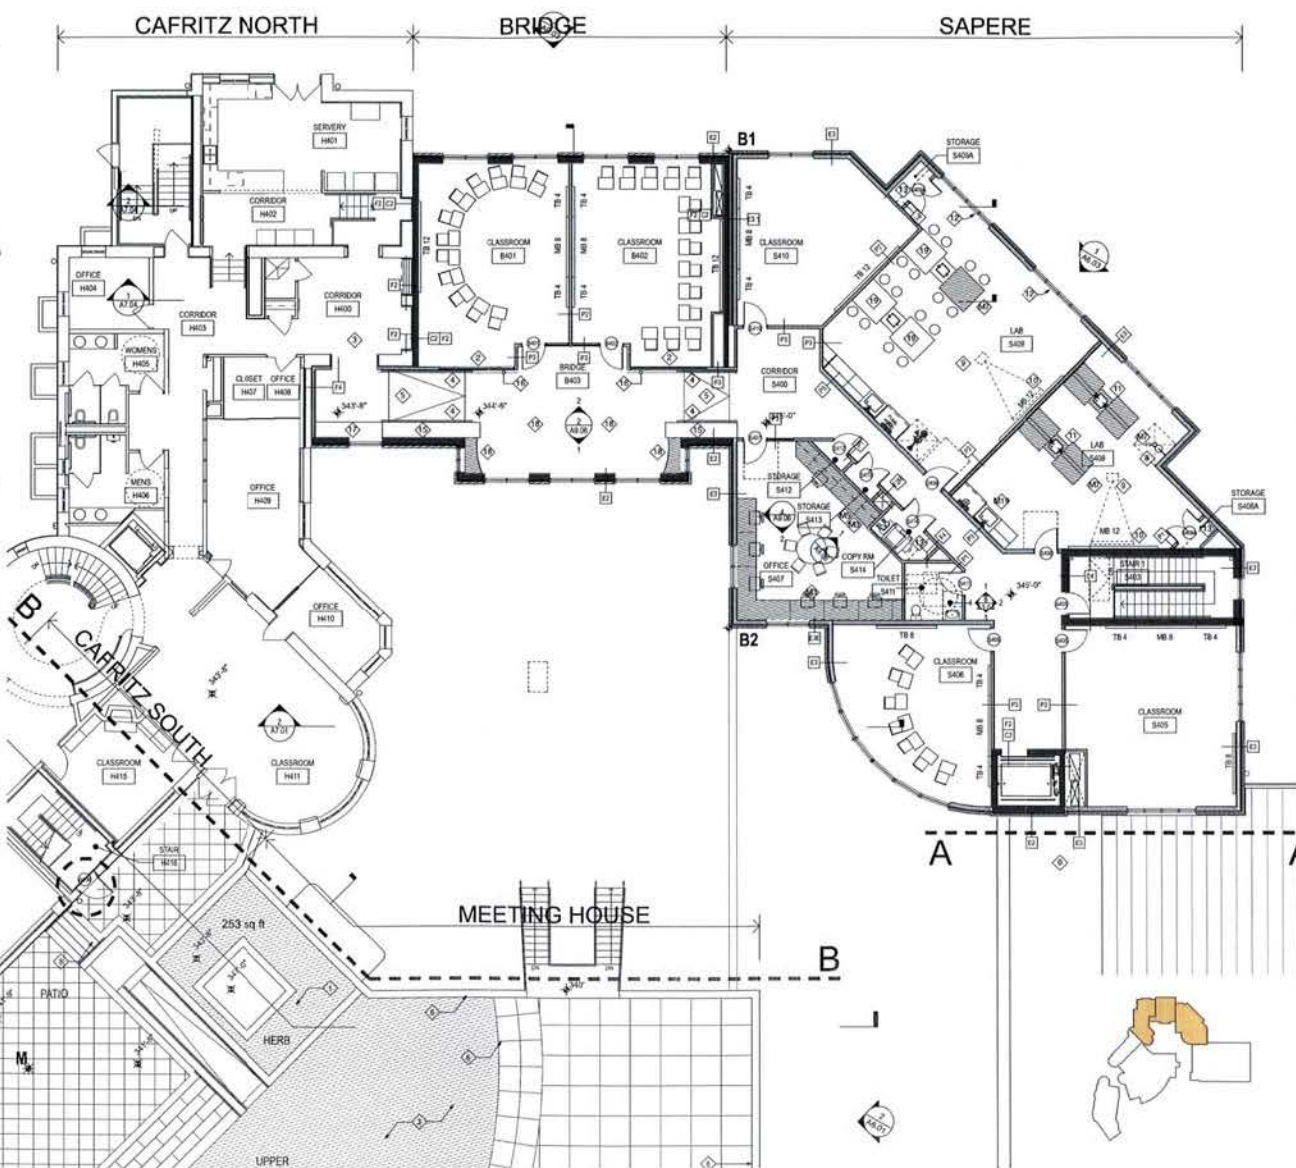

The Field School

2301 Foxhall Rd NW
Washington, DC 20007
202.265.7000
202.265.7144

cox graae + spack
architects
3001 W Street NW
Washington, DC 20007
202.265.7000
202.265.7144

Potomac Energy
Group, Inc
MPE engineers
2001 Tanager Court, Suite 400
Falls Church, VA 22042
703.883.5000
703.883.3258

Keast & Hood Co.
Structural Engineers
1300 Commercial Avenue NE, Suite 112
Washington, DC 20038
202.232.1941
202.232.1942

RC Fields Jr & Associates
Civil Engineers
130 E. Washington Street
Alexandria, VA 22314
703.548.8422
703.548.8452

Shen Milsom Wilke, LLC
Acoustics, Tech, A/V
1220 N. Filmore Street, Suite 100
Arlington, VA 22201
703.243.8351
703.243.8304

Heller & Metzger PC
Specifications
11 Dupont Circle NW, Suite 500
Washington, DC 20036
202.366.2222
202.234.5502

Rev: Date: Revision:
08.03.2012 Schematic Set
08.12.2012 Design Development Set

Drawing Title:
SAPERE / BRIDGE / CAFRITZ
NORTH - LEVEL 4

Graphic Scale:
SCALE: 1" = 8'-0"

Drawn By: Checked By:

Project No: Date:

1210.09 10/22/12

Drawing No: A2.04

Copyright © cox graae + spack architects 2013

GENERAL NOTES


1. SHADING INDICATES AREAS OF NO INTERIOR WORK. MPE SCOPE MAY REQUIRE WORK IN EXISTING SPACES.
2. REFERENCE FINISH SCHEDULE FOR WORK IN SHADDED SPACES.
3. PAINT ALL WALLS IN EXISTING SPACES IMPACTED BY NEW WORK.
4. FURNITURE, N.E.C.
5. PROVIDE TYPICAL U.S. BATHROOM ACCESSORIES AT TOILET AND SHOWER ROOMS.
6. REFERENCE MILLWORK KEY FOR MILLWORK TYPES. REFERENCE PLANS FOR LOCATIONS.
7. NEW WALL AREAS ARE INDICATED WITH MATERIAL FILL MATCH.

KEYED NOTES

1. INFILL WALL.
2. WALL MOUNTED ROOF ACCESS LADDER.
3. EXTENSIVE GREEN ROOF WITH GRAVEL BORDER.
4. PREFINISHED METAL COPING.
5. SCUPPER.
6. METAL ROOFING WITH SNAP-LOCK SEAMS.
7. PREFINISHED METAL GUTTER, MATCH EXISTING.
8. ROOF MOUNTED 2" PIPE SNOW GUARD, TYP.
9. INSTALL SALVAGED ROOF HATCH.
10. MECHANICAL UNIT ON CURB.
11. PVC ROOFING MEMBRANE ON FACE OF WALL, TYP.
12. EXISTING EXPANSION JOINT COVER PROVIDED ON EQUAL.
13. 8" STD. WOOD VENEER BENCH IN STD. NO VENEER BASE & SEALS.
14. RELOCATED LOCKERS IN CLOSET AND BENCH.

MILLWORK KEY

- M1 SOLID SURFACE COUNTERTOP WITH TRANSPARENT EDGE AND FLAM FRONT.
- M2 SOLID SURFACE COUNTERTOP WITH WOOD APPLICH & STAINLESS STEEL LEGS, WOOD VENEER @ BACK AND SIDE PANELS.
- M3 PLAIN COUNTERTOP WITH PLAIN SUPPORTS.
- M4 PLAIN COUNTERTOP WITH PLAIN BASE CABINET. SOLID SURFACE COUNTERTOP AT SERVICE COUNTERTOPS LAYING OVER BACK TO BACK BASE CABINETS @ M10.
- M5 PLAIN WALL CABINET (10" DEEP). M4 PLAIN WALL CABINET (10" DEEP).
- M6 10" DEEP PLAIN BENCH WITH OPEN CURBIES BELOW.
- M7 EPOXY RESIN COUNTER WITH STAINED OAK BASE CABINET @ M1 MILLWORK.
- M8 10" 24" DEEP MELAMINE WALL SHELF WITH HEAVY DUTY NO STANCHIONS AND BRACKETS.
- M9 DOUBLE TIER METAL LOCKER WITH SLOPED TOP AND 2 BARS: 18" x 18" AT LOCKER ROOMS & 18" x 12" AT CORRIDORS.
- M10 SOLID SURFACE COUNTERTOP WITH STAINLESS STEEL SUPPORT LEGS.
- M11 STEEL PULLEY RACK.
- M12 HOPPE STALL PARTITION.
- M13 ZENOB QUARTZ COUNTERTOP WITH WOOD VENEER BASE CABINET.
- M14 SINGLE TIER LOCKER.
- M15 PLAIN COUNTER ON TYLE CABINET WITH SOLID WOOD EDGE.
- M16 2" MDP PAINTING RACKS 8" IF HIGH & 10" WIDE. DIVIDERS AT 4" O.C.
- M17 WOOD VENEER WITH HARDWOOD EDGE BENCH, CHERRY WOOD. 8" HIGH WITH BAR GRILL. CONTINUOUS VENT ON TOP AND IN TIE BACK CONNECTION INDICATOR (ENCLOSED).
- M18 MOVABLE TEACHING STATION: EPOXY RESIN COUNTER W/ LOCKING BASE CABINETS.
- M19 EPOXY RESIN COUNTER (36" HIGH) W/ LOCKING STAINED WOOD BASE.
- M20 EPOXY RESIN COUNTER (36" HIGH).
- M21 ADA ACCESSIBLE SINK / STATION WITH FRONT LIFT ROOM TO ACCOMMODATE WHEEL CHAIR. LIFT WITH REF. D.O. / STANCHIONS.
- M22 BEARER HOOKS @ WALL.
- M23 LOCKABLE OAK WALL CLOSET WITH LOCK.
- M24 CUSTOM WOOD BENCH ON 4" COUNTER TOP LEGS.
- M25 MDP THREE TIER CANNING RACK. STORAGE BENCHES BY DIVIDERS, DIVIDERS AT 4" O.C. 24" HIGH AND 36" TALL EA.
- M26 TALL PRINTING TABLES.
- M27 PLAT FILES ON MOVABLE ROLLERS. 36" PLATE BUTTERCROCK WITH 8 CASTERS AND 4" TOP FLANGE. CONVENTION CENTERING BENCH.

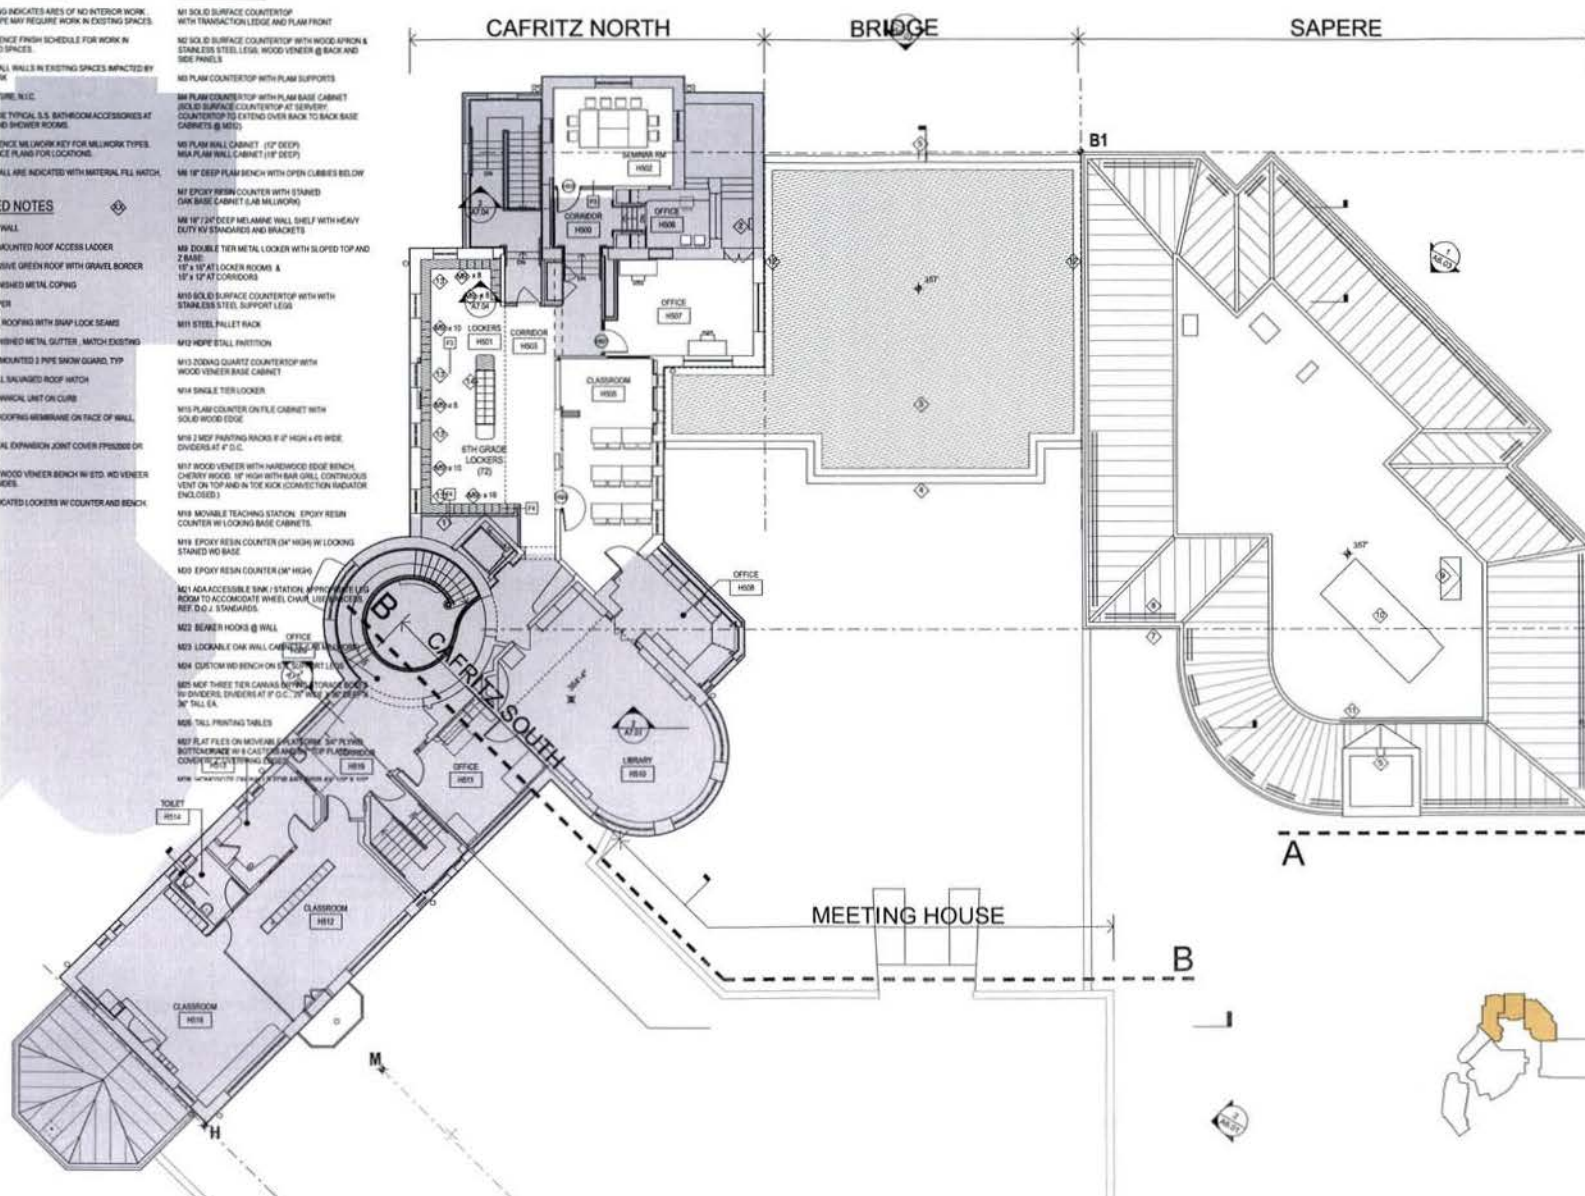

The Field School

2301 Foxhall Rd NW
Washington, DC 20007
202.295.5800

cox graae + spack
architects
2809 M Street NW
Washington, DC 20007
202.963.5000
fax 202.965.7144

Potomac Energy
Group, Inc.
MPE engineers
2901 Tenthon Court, Suite 400
Falls Church, VA 22042
703.653.5000
fax 703.653.3358

Keast & Hood Co.
Structural Engineers
1300 Connecticut Avenue NW, Suite 412
Washington, DC 20004
202.223.1941
fax 202.223.1942

RC Fields Jr & Associates
Civil Engineers
730 S. Washington Street
Alexandria, VA 22314
703.543.6422
fax 703.543.6422

Shen Milsom Wilke, LLC
Acoustics, Tech, A/V
1225 N. Falmouth Street, Suite 380
Alexandria, VA 22314
703.243.6301
fax 703.243.6304

Heller & Metzger PC
Specifications
11 Dupont Circle NW, Suite 500
Washington, DC 20036
202.364.2222
fax 202.234.5602

Seal

No. Date Revision
08.03.2012 Schematic Set
09.12.2012 Design Development Set

Drawing Title
SAPERE / BRIDGE / CAFRTZ
NORTH - LEVEL 5

Graphic Scale
SCALE: 1" = 8'-0"

Drawn By: Checked By:


Project No: Date:

10/10/09 10/22/10

Drawing No:

N
A2.05

Copyright 2010 cox graae + spack architects

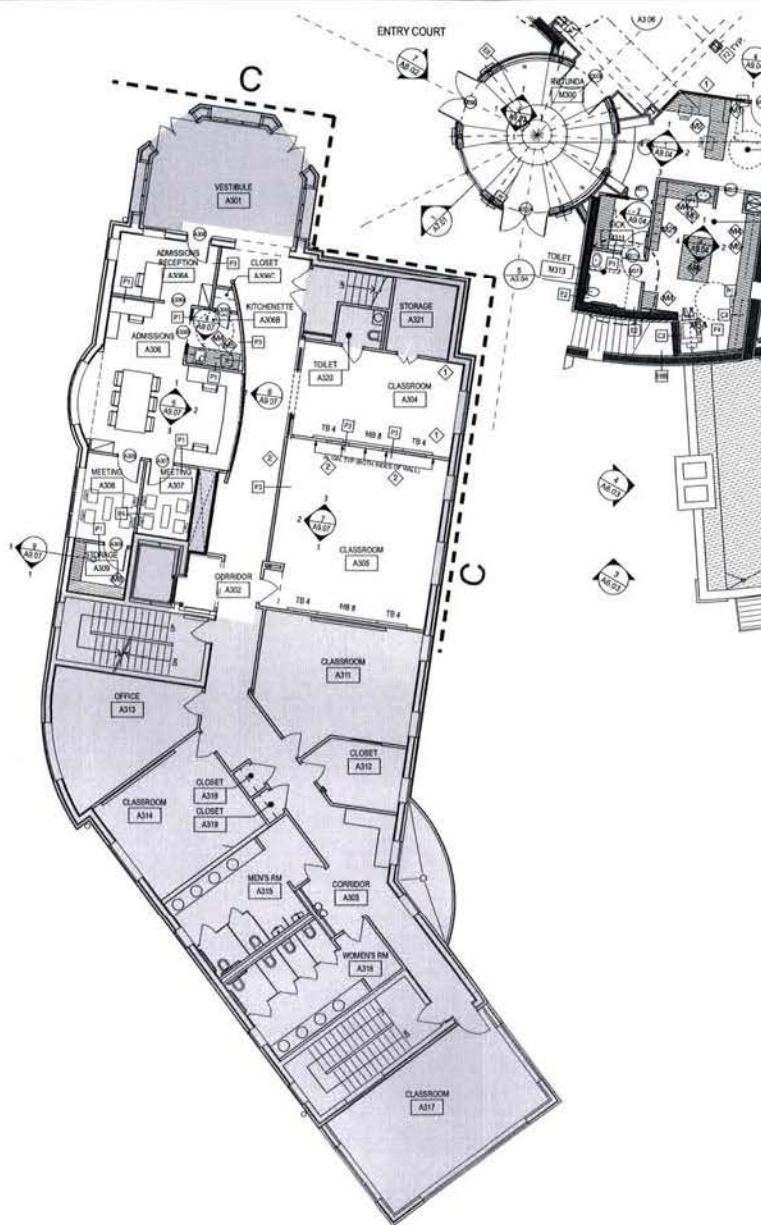

GENERAL NOTES

1. SHADING INDICATES AREAS OF NO INTERIOR WORK. MPE SCOPE MAY REQUIRE WORK IN EXISTING SPACES.
2. REFERENCE FINISH SCHEDULE FOR WORK IN IMPACTED SPACES.
3. PAINT ALL WALLS IN EXISTING SPACES IMPACTED BY NEW WORK.
4. FURNITURE, N/C.
5. PROVIDE TYPICAL S.S. BATHROOM ACCESSORIES AT TOILET AND SHOWER ROOMS.
6. REFERENCE MILLWORK KEY FOR MILLWORK TYPES. REFERENCE PLANS FOR LOCATIONS.
7. NEW WALL ARE INDICATED WITH MATERIAL FILL HATCH.

KEYED NOTES


1. PATCH WALL AT DEMOLISHED PANELING.
2. INFILL WALL.
3. CEILING HANG MOVEABLE PARTITION, STC 54, HURFON DRY GULF.

MILLWORK KEY

- M1 SOLID SURFACE COUNTERTOP WITH TRANSACTION LEDGE AND PLAIN FRONT
- M2 SOLID SURFACE COUNTERTOP WITH WOOD AFFRON & STAINLESS STEEL LEGS. WOOD VENEER @ BACK AND SIDE PANELS
- M3 PLAIN COUNTERTOP WITH PLAIN SUPPORTS
- M4 PLAIN COUNTERTOP WITH PLAIN BASE CABINET (SOLID SURFACE COUNTERTOP AT SERVICE). COUNTERTOP TO EXTEND OVER BACK TO BACK BASE CABINETS @ M102
- M5 PLAIN WALL CABINET (12" DEEP)
- M6 PLAIN WALL CABINET (10" DEEP)
- M8 18" DEEP PLAIN BENCH WITH OPEN CUBBIES BELOW
- M9 EPOXY RESIN COUNTER WITH STAINED OAK BASE CABINET (LAB MILLWORK)
- M10 18" x 24" DEEP MELAMINE WALL SHELF WITH HEAVY DUTY KEY STANDARDS AND BRACKETS
- M11 DOUBLE TIER METAL LOCKER WITH SLOPED TOP AND 2 BASE
- M12 10" x 12" AT LOCKER ROOMS & 10" x 12" AT CORRIDORS
- M13 SOLID SURFACE COUNTERTOP WITH STAINLESS STEEL SUPPORT LEGS
- M14 STEEL PALLET RACK
- M15 MPE STALL PARTITION
- M16 ZODIAC QUARTZ COUNTERTOP WITH WOOD VENEER BASE CABINET
- M17 SINGLE TIER LOCKER
- M18 PLAIN COUNTER ON FILE CABINET WITH SOLID WOOD EDGE
- M19 2 MEF PAINTING RACKS 6" DEEP HIGH x 45" WIDE. DIVIDERS AT 4" O.C.
- M20 WOOD VENEER WITH HARDWOOD EDGE BENCH, CHERRY WOOD, 18" HIGH WITH BASK GULL CONTINUOUS VENT ON TOP AND IN TOE KICK (CONVECTION RADIATOR ENCLOSED)
- M21 MOVABLE TEACHING STATION: EPOXY RESIN COUNTER W/ LOOKING BASE CABINETS
- M22 EPOXY RESIN COUNTER (36" HIGH) W/ LOOKING STAINED MD BASE
- M23 EPOXY RESIN COUNTER (36" HIGH)
- M24 ADA ACCESSIBLE SINK / STATION APPROPRIATE LEGS ROOM TO ACCOMMODATE WHEEL CHAIR USE & ACCESS. REF. D.O.C. STANDARDS.
- M25 BEAKER HOOKS @ WALL
- M26 LOOKABLE OAK WALL CABINETS (LAB MILLWORK)
- M27 CUSTOM W/ BENCH ON STL. SUPPORT LEGS
- M28 MEF THREE TIER CANVAS DRYING STORAGE RACKS W/ DIVIDERS. DIVIDERS AT 9" O.C., 25" WIDE X 30" DEEP X 30" TALL EA.
- M29 TALL PRINTING TABLES
- M30 24" FLAT FILES ON MOVEABLE PLATFORM. 3/4" PLYWOOD BOTTOM PLATE W/ 8 CASTERS AND 3/4" TOP PLATE COVER 16" OVERHANG EDGES.
- M31 HOOKS/OTS ON WALLS FOR ART DISPLAY. 1/2" x 1/2" ALUM ANGLE @ EDGES.
- M32 MAIL CUBBIES

BOARD KEY

- TS 4 JACKBOARD 4" O"
- TS 8 JACKBOARD 8" O"
- TS 12 JACKBOARD 12" O"
- WB 6 MARKERBOARD 6" O"
- WB 12 MARKERBOARD 12" O"

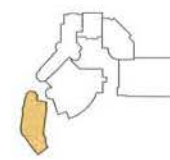

The Field School

2301 Fobal Rd NW
Washington, DC 20007
202.295.5800

cox graae + spack
architects
2409 M Street NW
Washington, DC 20007
202.365.1070
fax 202.365.1144

Potomac Energy
Group, Inc
MPE engineers
2661 Teller Court, Suite 400
Falls Church, VA 22042
703.681.9000
fax 703.621.3556

Keast & Hood Co.
Structural Engineers
1300 Connecticut Avenue NW, Suite 412
Washington, DC 20036
202.223.1941
fax 202.223.1942

RC Fields Jr & Associates
Civil Engineers
730 S. Washington Street
Arlington, VA 22214
703.549.6422
fax 703.549.6432

Shen Milsom Wilke, LLC
Acoustics, Tech, A/V
1220 N. Falmouth Street, Suite 200
Arlington, VA 22201
703.243.6321
fax 703.243.6334

Heller & Metzger PC
Specifications
11 Dupont Circle NW, Suite 500
Washington, DC 20036
202.364.2222
fax 202.234.5800

Seal

No.	Date	Revision
08.03.2012	08.03.2012	Schematic Set
09.12.2012	09.12.2012	Design Development Set

Drawing Title:

AUDE - LEVEL 3

Graphic Scale
SCALE: 1" = 8' 0"

Drawn By: _____

Checked By: _____


Project No: _____

Date: 10/22/12

Drawing No: _____

N
A2.06

Copyright © 2012 Potomac Energy Group, Inc.

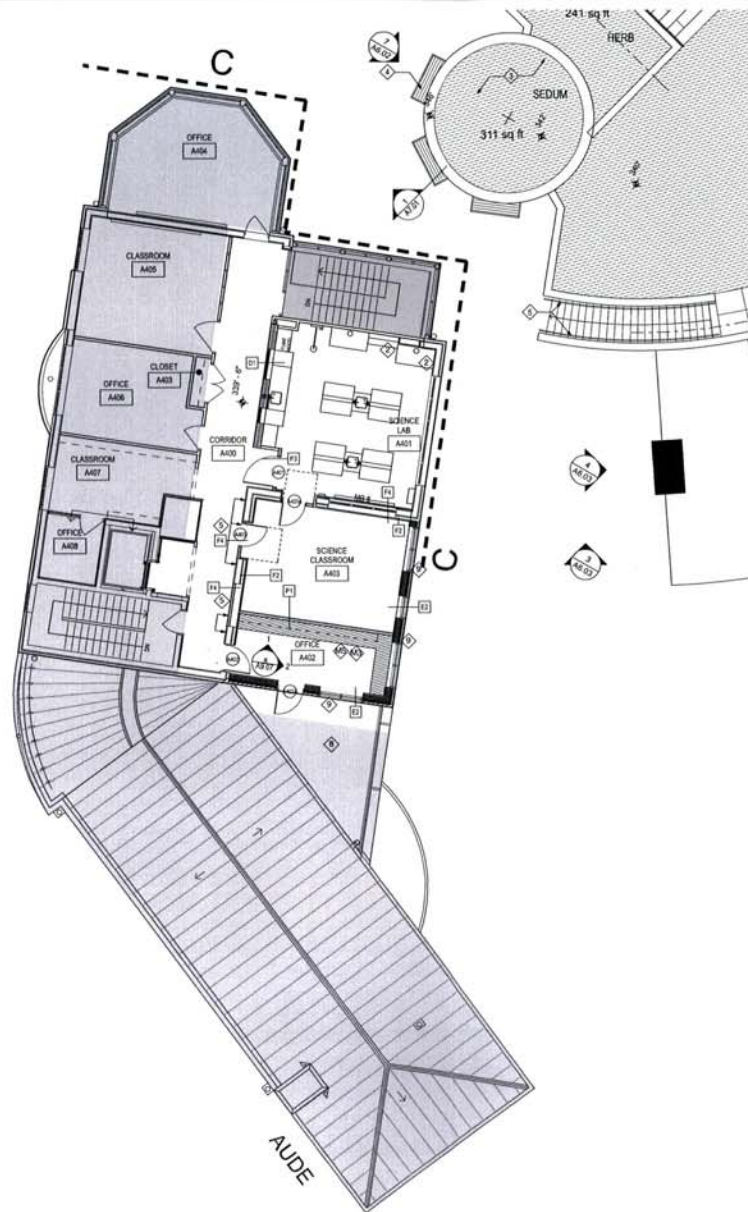

GENERAL NOTES

1. SHADING INDICATES AREAS OF NO INTERIOR WORK. MPE SCOPE MAY REQUIRE WORK IN EXISTING SPACES IMPACTED SPACES.
2. REFERENCE FINISH SCHEDULE FOR WORK IN IMPACTED SPACES.
3. FINISH ALL WALLS IN EXISTING SPACES IMPACTED BY NEW WORK.
4. FURNITURE, N.I.C.
5. PROVIDE TYPICAL S.S. BATHROOM ACCESSORIES AT TOILET AND SHOWER ROOMS.
6. REFERENCE MILLWORK KEY FOR MILLWORK TYPES. REFERENCE PLANS FOR LOCATIONS.
7. NEW WALL ARE INDICATED WITH MATERIAL FILL HATCH.

KEYED NOTES


1. EXISTING CABINETS TO REMAIN, PROVIDE REPLACEMENT PLUM COUNTERTOP AND CABINET DOORS (BASE AND WALL CABINET).
2. PATCH WALLS WHERE EXISTING HOMASOTE PANELS ARE REMOVED, TYPICAL.
3. PROVIDE NEW CEILING THROUGHOUT.
4. RECIRCULATING FUME HOOD, MODIFY EXISTING CABINET AS REQUIRED. PROVIDE WATER, GAS & VACUUM AT HOOD. 6'-0" UNIT @ A001.
5. INFILL WALL.
6. SINK WITH HOT AND COLD WATER AND GAS.
7. PROVIDE DISHWASHER AT EXISTING CABINET.
8. EXISTING ROOF TERRACE TO REMAIN.
9. INFILL AT EXISTING ROOF TERRACE, STOREFRONT WINDOWS AT EXTERIOR WALL, NEW FLOOR SHEATHING, FINISH MATCH EXISTING FLOOR ELEVATION AND FLAT ROOF WITH PVC MEMBRANE.
10. FLAME FINISH FLAGSTONE PAVERS ON TPO PEDESTALS ON WATERPROOFING ON STRUCTURAL SLABS.
11. PROVIDE EYE WASH W/ FLOOR DRAIN BELOW.
12. STORAGE CABINET (N.I.C.).

MILLWORK KEY

- M1 SOLID SURFACE COUNTERTOP WITH TRANSACTION LEDGE AND PLAIN FRONT
- M2 SOLID SURFACE COUNTERTOP WITH WOOD APRON & STAINLESS STEEL LEGS, WOOD VENEER @ BACK AND SEE PANELS
- M3 PLAM COUNTERTOP WITH PLAM SUPPORTS
- M4 PLAM COUNTERTOP WITH PLAM BASE CABINET (SOLID SURFACE COUNTERTOP AT SERVICE, COUNTERTOP TO EXTEND OVER BACK TO BACK BASE CABINETS @ M013)
- M5 PLAM WALL CABINET (12" DEEP)
- M6 PLAM WALL CABINET (18" DEEP)
- M7 EPOXY RESIN COUNTER WITH STAINED OAK BASE CABINET (LAB MILLWORK)
- M8 18" 24" DEEP MELAMINE WALL SHELF WITH HEAVY DUTY KEY STANDARDS AND BRACKETS
- M9 DOUBLE TIER METAL LOCKER WITH SLOPED TOP AND 1/2" x 1/2" AT CORRIDORS
- M10 SOLID SURFACE COUNTERTOP WITH WITH STAINLESS STEEL SUPPORT LEGS
- M11 STEEL PALLET RACK
- M12 HEPE STALL PARTITION
- M13 ZODIAQ QUARTZ COUNTERTOP WITH WOOD VENEER BASE CABINET
- M14 SINGLE TIER LOCKER
- M15 PLAM COUNTER ON FILE CABINET WITH SOLID WOOD EDGE
- M16 MFP PAINTING RACKS 8'-0" HIGH x 4'-0" WIDE. DIVIDERS AT 4" O.C.
- M17 WOOD VENEER WITH HARDWOOD EDGE BENCH, CHERRY WOOD, 18" HIGH WITH BARI GRILL CONTINUOUS VENT ON TOP AND IN TIE KICK (CONVECTION RADIATOR ENCLOSURE)
- M18 MOVABLE TEACHING STATION, EPOXY RESIN COUNTER W/ LOOKING BASE CABINETS
- M19 EPOXY RESIN COUNTER (24" HIGH) W/ LOOKING STAINED WID BASE
- M20 EPOXY RESIN COUNTER (36" HIGH)
- M21 ADA ACCESSIBLE SINK / STATION, APPROPRIATE LEG ROOM TO ACCOMMODATE WHEEL CHAIR USE & ACCESS. REF. D.O. & STANDARDS
- M22 BENCHHOOKS @ WALL
- M23 LOCKABLE OAK WALL CABINETS (LAB MILLWORK)
- M24 CUSTOM WID BENCH ON STL SUPPORT LEGS
- M25 MFP THREE TIER CANVAS DRYING STORAGE BOXES W/ DIVIDERS, DIVIDERS AT 5" O.C., 25" WIDE X 36" DEEP X 36" TALL EA.
- M26 TALL PRINTING TABLES
- M27 FLAT FILES ON MOVABLE PLATFORM, 3/4" PLYWD BOTTOM PLATE W/ 6 CASTERS AND 3/4" TOP PLATE COVER W/ 2" OVERHANG EDGES
- M28 HOMOSOTE ON WALLS FOR ART DISPLAY, 1/2" X 1/2" ALUM ANGLE @ EDGES
- M29 MRL CUBBIES

BOARD KEY

- TB-4 TACKBOARD 4'-0"
- TB-8 TACKBOARD 8'-0"
- TB-12 TACKBOARD 12'-0"
- MB-8 MARKERBOARD 8'-0"
- MB-12 MARKERBOARD 12'-0"

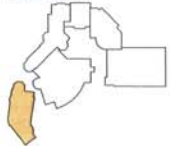

The Field School

2301 Foxhall Rd NW
Washington, DC 20007
202 295 5800

cox graae + spack
architects
2905 M Street NW
Washington, DC 20007
202 965 7070
fax 202 965 7144

Potomac Energy
Group, Inc
MPE engineers
2901 Teleser Court, Suite 400
Falls Church, VA 22042
703 882 5000
fax 703 823 3508

Keast & Hood Co.
Structural Engineers
1300 Connecticut Avenue NW, Suite 412
Washington, DC 20036
202 223 1941
fax 202 223 1942

RC Fields Jr & Associates
Civil Engineers
730 S. Washington Street
Alexandria, VA 22314
703 548 6422
fax 703 548 6432

Shen Milsom Wilke, LLC
Acoustics, Tech, A/V
1220 N. Falmouth Street, Suite 200
Arlington, VA 22201
703 243 8301
fax 703 243 8304

Heller & Metzger PC
Specifications
11 Dupont Circle NW, Suite 500
Washington, DC 20036
202 364 2222
fax 202 234 5802

Seal

Rev: _____ Date: _____ Revision: _____
08/03/2012 Schematic Set
09/12/2012 Design Development Set

Drawing Title:

AUDE - LEVEL 4

Graphic Scale:
SCALE: 1" = 8'-0"


Drawn By: _____ Checked By: _____

Project No.: 1215.00 Date: 10/22/12
Drawing No.: _____



A2.07

Copyright © 2012 graae architects, llc

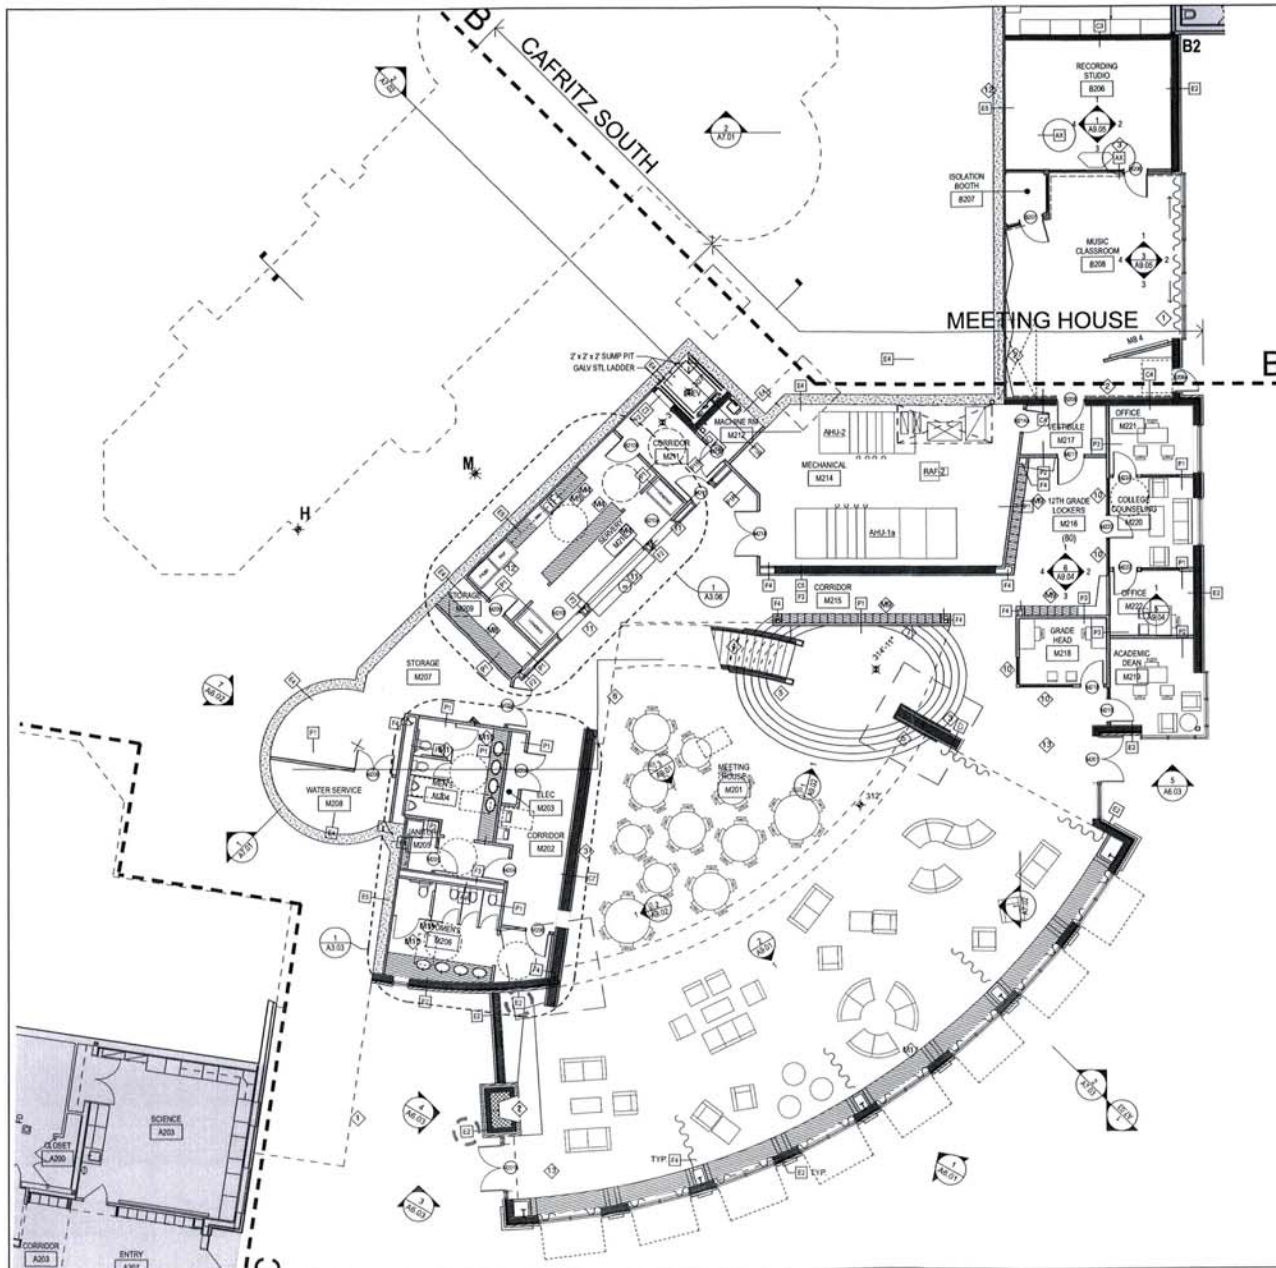

GENERAL NOTES

1. SHADING INDICATES AREAS OF NO INTERIOR WORK. MPE SCOPE MAY REQUIRE WORK IN EXISTING SPACES.
2. REFERENCE FINISH SCHEDULE FOR WORK IN IMPACTED SPACES.
3. PAINT ALL WALLS IN EXISTING SPACES IMPACTED BY NEW WORK.
4. FURNITURE, N.I.C.
5. PROVIDE TYPICAL U.S. BATHROOM ACCESSORIES AT TOILET AND SHOWER ROOMS.
6. REFERENCE MILLWORK KEY FOR MILLWORK TYPES. REFERENCE PLANS FOR LOCATIONS.
7. NEW WALL ARE INDICATED WITH MATERIAL FILL MATCH.

KEYED NOTES

1. OUTLINE OF CONCRETE STAIR ABOVE.
2. WOOD BURNING MASONRY FIREPLACE.
3. INTERIOR MASONRY WALL, BRICK VENEER OVER CMU BACKUP.
4. PAINTED STRUCTURAL STEEL STAR WITH STEEL BRACING SYSTEM, WOOD TOP RAIL AND HAND RAIL, GLASS INFILL GLAND PANELS.
5. METAL HANDRAIL, FLOOR MOUNTED WITH WOOD TOP RAIL.
6. LINE OF BALCONY ABOVE.
7. ACOUSTICAL WOOD VENEER PANELS ON METAL STUD AND GIBB.
8. 2" SIDELIGHT.
9. 1/4" WINDOW FRAME: 8'-0" HIGH X 7'-0" W PANELS (SIX PANELS).
10. 1/4" WINDOW FRAME: 8'-0" HIGH X 7'-0" W PANELS (THREE PANELS).
11. MANUAL OVERHEAD COILING GRILL / DOOR, LOOKING.
12. COMMERCIAL REFRIGERATOR (TRULSEN 80010) AND FREEZER (TRULSEN 80010).
13. RECESSED STAINLESS STEEL WALK OFF GRILLE.

MILLWORK KEY

- M1 SOLID SURFACE COUNTERTOP WITH TRANSDUCER LEDE AND PLAM FRONT
- M2 SOLID SURFACE COUNTERTOP WITH WOOD AFRICA STAINLESS STEEL LEGS, WOOD VENEER @ BACK AND SIDE PANELS
- M3 PLAM COUNTERTOP WITH PLAM SUPPORTS
- M4 PLAM COUNTERTOP WITH PLAM BASE CABINET (SOLID SURFACE COUNTERTOP AT SERVICE). COUNTERTOP TO EXTEND OVER BACK TO BACK BASE CABINETS @ M102
- M5 PLAM WALL CABINET (12" DEEP)
- M6 PLAM WALL CABINET (18" DEEP)
- M7 EPOXY RESIN BENCH WITH OPEN CUBBIES BELOW
- M8 EPOXY RESIN COUNTER WITH STAINED OAK BASE CABINET @ M100
- M9 12" X 24" DEEP MELAMINE WALL SHELF WITH HEAVY DUTY KID STANDARDS AND BRACKETS
- M10 DOUBLE TIER METAL LOCKER WITH SLOPED TOP AND 2 BASE
- M11 15" X 15" AT LOCKER ROOMS & 18" X 12" AT CORRIDORS
- M12 SOLID SURFACE COUNTERTOP WITH STAINLESS STEEL SUPPORT LEGS
- M13 STEEL PALLET RACK
- M14 HOPE STALL PARTITION
- M15 ZODIAC QUARTZ COUNTERTOP WITH WOOD VENEER BASE CABINET
- M16 SINGLE TIER LOCKER
- M17 PLAM COUNTER ON FILE CABINET WITH SOLID WOOD EDGE
- M18 2 MOF PAINTING RACKS 8' 0" HIGH X 4' 0" WIDE, DIVIDERS AT 4' 0" C.
- M19 WOOD VENEER WITH HARDWOOD EDGE BENCH, CHERRY WOOD, 18" HIGH WITH BAR GRILL, CONTINUOUS VENT ON TOP AND IN TOP RACK CONNECTION INDICATOR ENCLOSED
- M20 MOVABLE TEACHING STATION, EPOXY RESIN COUNTER W/ LOCKING BASE CABINETS
- M21 EPOXY RESIN COUNTER (34" HIGH) W/ LOCKING STAINED WOOD BASE
- M22 EPOXY RESIN COUNTER (36" HIGH)
- M23 ADA ACCESSIBLE SINK / STATION, APPROPRIATE LEG ROOM TO ACCOMMODATE WHEEL CHAIR, USE & ACCESS REF. D.O. STANDARDS
- M24 BREAKER HOOKS @ WALL
- M25 LOCKABLE OAK WALL CABINETS @ M100
- M26 CUSTOM WOOD BENCH ON STL SUPPORT LEGS
- M27 MFP THREE TIER CANVAS DRYING STORAGE BOXES W/ DIVIDERS DIVIDERS AT 9' 0" C., 32" WIDE X 36" DEEP X 36" TALL EA.
- M28 TALL PRINTING TABLES
- M29 FLAT FILES ON MOVABLE PLATFORM, 3/4" PLYWOOD BOTTOM PLATE W/ 6 CASTERS AND 3/4" TOP PLATE COVER W/ 2" OVERHANG EDGES
- M30 HORIZONTAL WALLS FOR ART DISPLAY, 12" X 12" ALUM. ANGLE @ EDGES
- M31 MAIL CUBBIES

The Field School

2301 Foxhall Rd NW
Washington, DC 20007
202 295 5800

cox graae + spack

architects
2001 M Street NW
Washington, DC 20007
202 965 7070
fax 202 965 7144

Potomac Energy Group, Inc

MPE engineers
2901 Telestar Court, Suite 400
Falls Church, VA 22064
703 685 5000
fax 703 670 3008

Keast & Hood Co.

Structural Engineers
1300 Connecticut Avenue NW, Suite 412
Washington, DC 20004
202 223 1941
fax 202 223 1942

RC Fields Jr & Associates

Civil Engineers
1201 S. Washington Street
Alexandria, VA 22314
703 549 8422
fax 703 549 8482

Shen Milsom Wilke, LLC

Acoustics, Tech, AV
1203 N. Elmore Street, Suite 300
Arlington, VA 22201
703 243 5001
fax 703 243 6004

Heller & Metzger PC

Specifications
11 Dupont Circle NW, Suite 500
Washington, DC 20036
202 364 2222
fax 202 234 5602

Seal

No. Date Revision
08.03.2012 Schematic Set
09.12.2012 Design Development Set

Drawing Title
MEETING HOUSE / CAFRITZ SOUTH
- LEVEL 2

Graphic Scale
SCALE: 1" = 8'-0"

Drawn By: Checked By:


Project No: Date:


1210.00 10/22/12

Drawing No:

A2.08

Copyright © 2012 greenpeak architects LLP

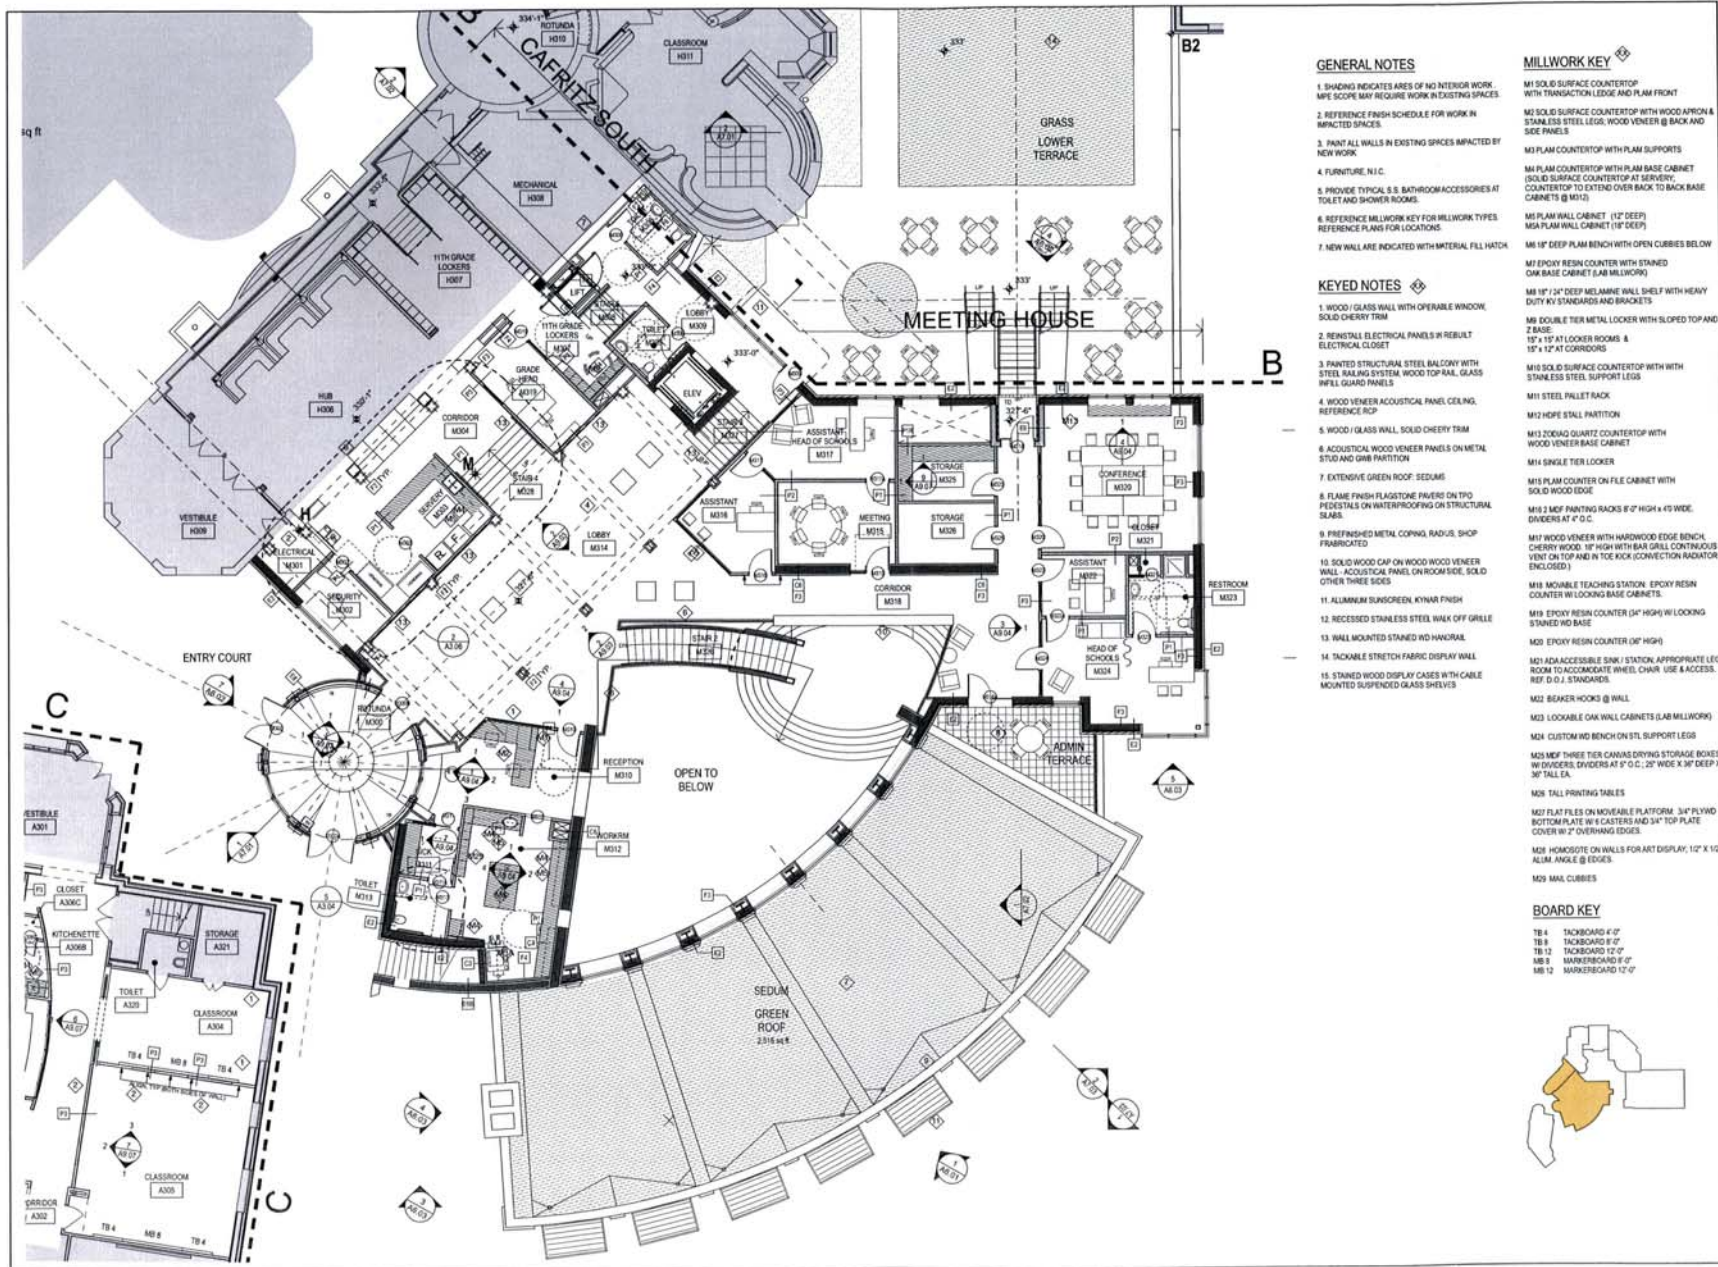

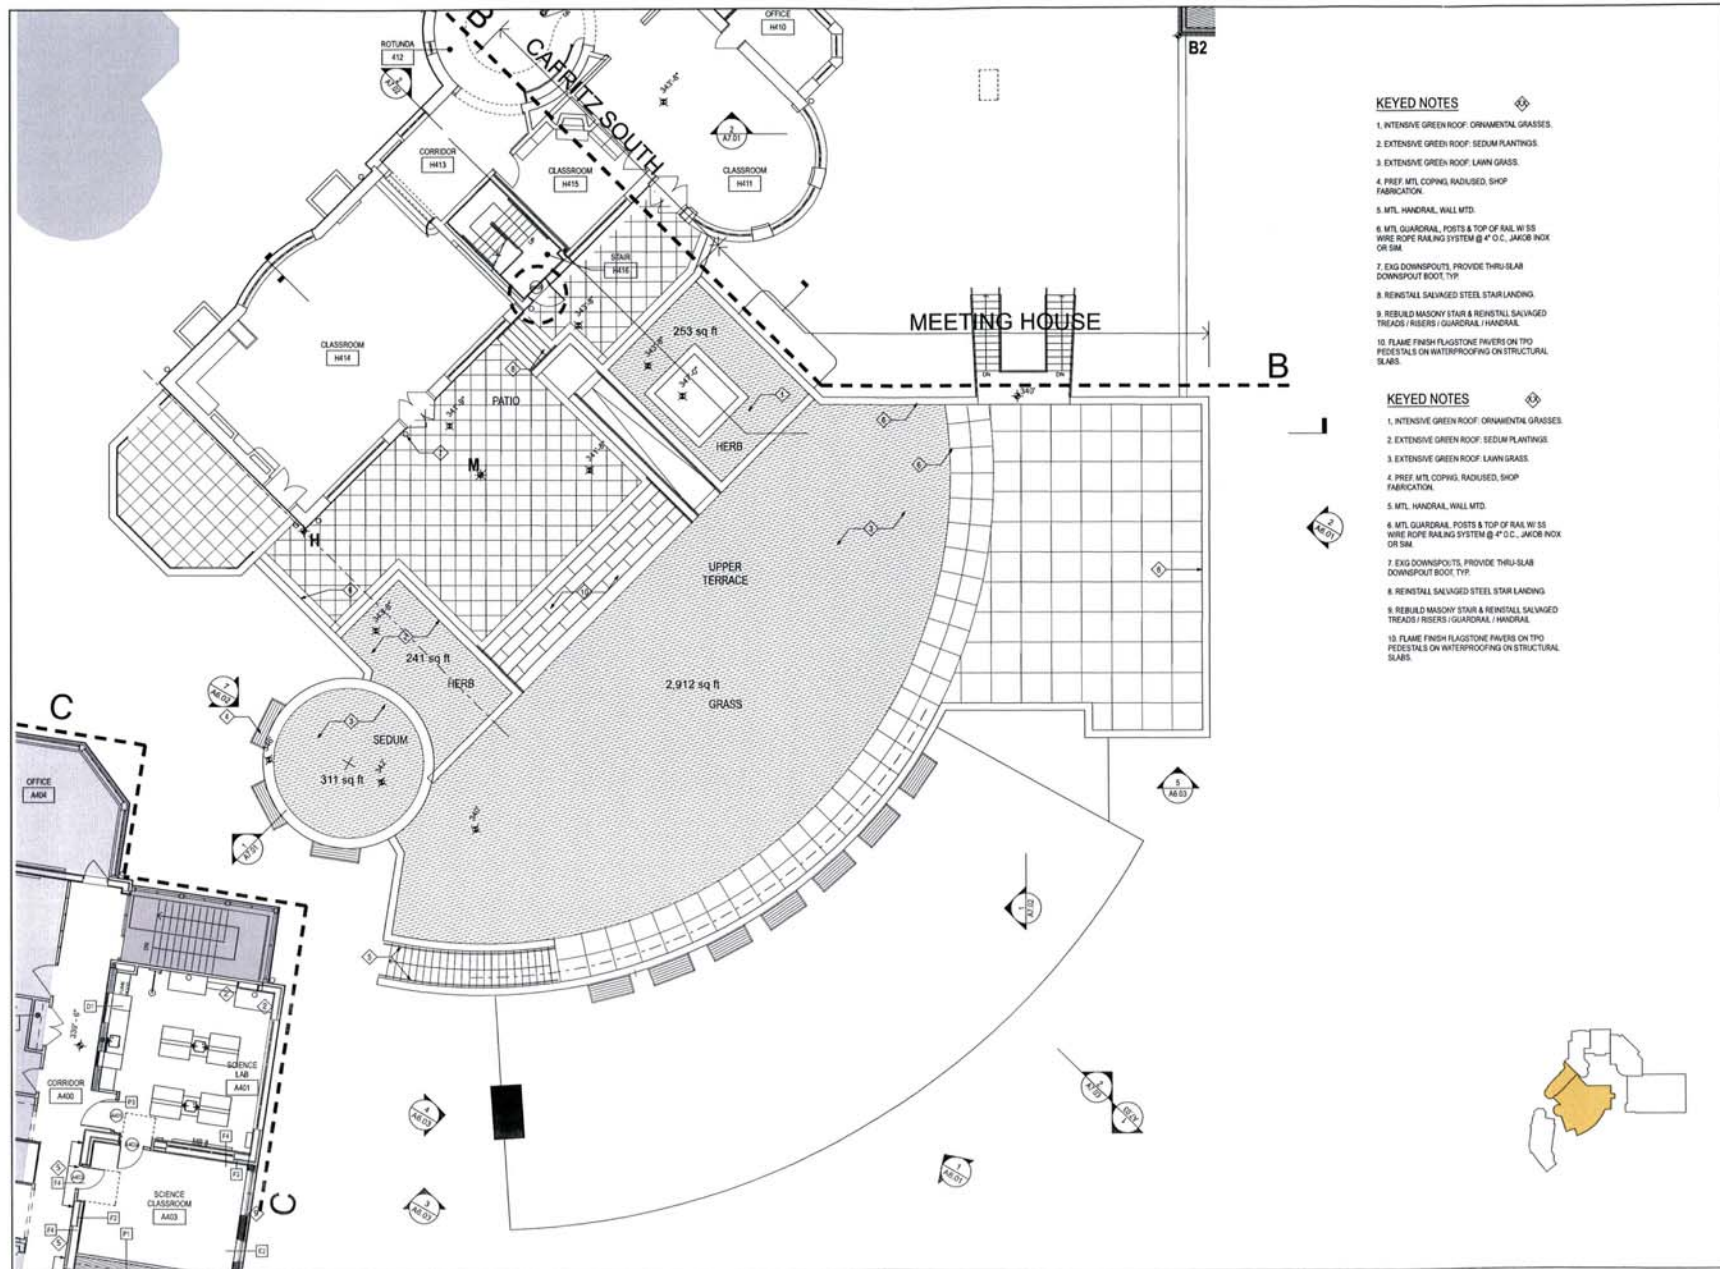

Seal

No. Date Revision
08.03.2012 Schematic Set
08.12.2012 Design Development Set

Drawing Title:
MEETING HOUSE / CAFIRITZ SOUTH
- LEVEL 4

Graphic Scale:
SCALE: 1" = 8'-0"


Drawn By: Checked By:

Project No: Date:
1210.50 10/22/12


Drawing No:

N
A2.10

Copyright © cox graae + spack architects 2012

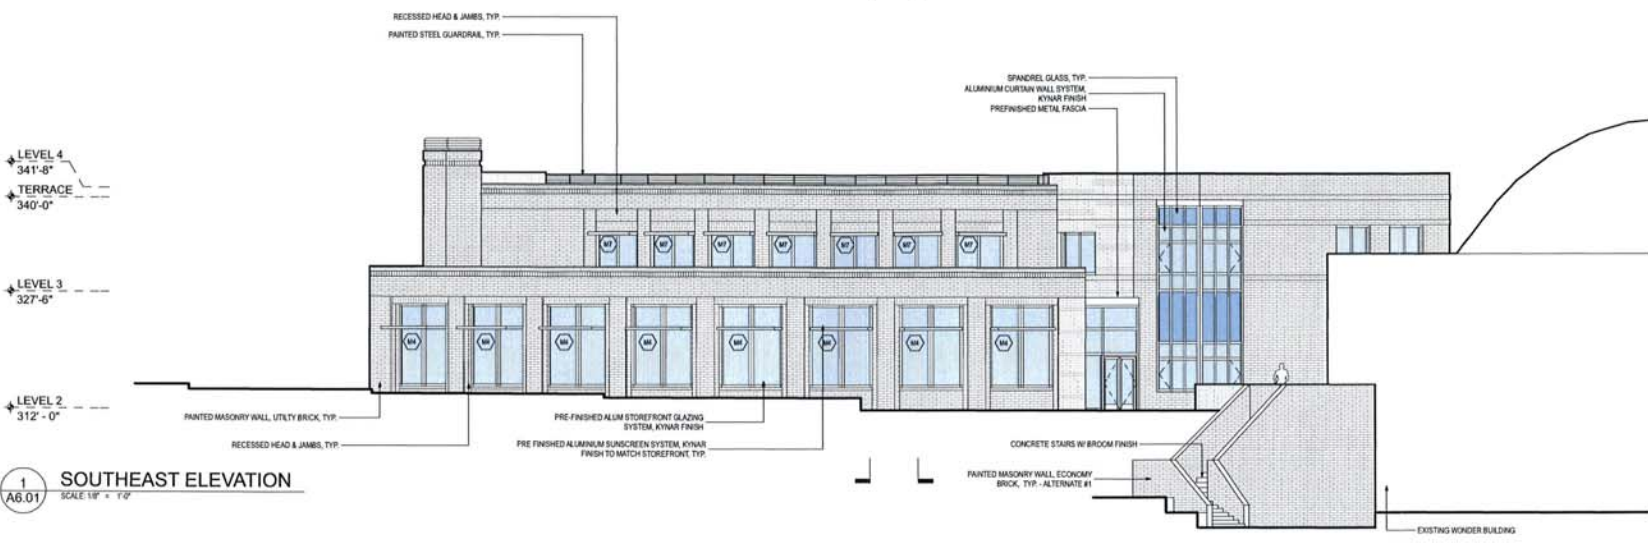

1
A6.01
SOUTHEAST ELEVATION
SCALE: 1/8" = 1'-0"

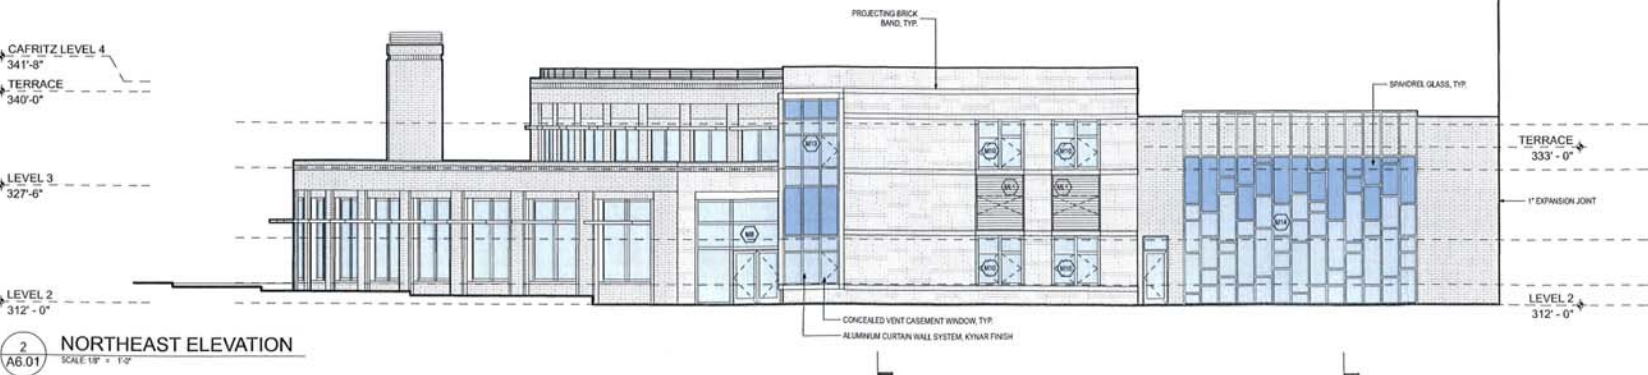

2
A6.01
NORTHEAST ELEVATION
SCALE: 1/8" = 1'-0"

The Field School



2301 Foxhall Rd NW
Washington, DC 20007
202.295.5800

cox graae + spack
architects
2609 M Street NW
Washington, DC 20007
202.865.7070
fax 202.965.7144

Potomac Energy
Group, Inc
MPE engineers
2601 Telestar Court, Suite 400
Falls Church, VA 22042
703.680.5000
fax 703.623.3308

Keast & Hood Co.
Structural Engineers
1300 Connecticut Avenue NW, Suite 412
Washington, DC 20036
202.223.1841
fax 202.223.1942

RC Fields Jr & Associates
Civil Engineers
730 S. Washington Street
Alexandria, VA 22314
703.548.6422
fax 703.548.6432

Shen Milsom Wilke, LLC
Acoustics, Tech, A/V
1220 N. Filmore Street, Suite 360
Arlington, VA 22201
703.243.6301
fax 703.243.6304

Heller & Metzger PC
Specifications
11 Dupont Circle NW, Suite 500
Washington, DC 20036
202.364.2222
fax 202.234.3502

Seal

No.	Date	Revision
06.03.2012	06.03.2012	Schematic Set
09.12.2012	09.12.2012	Design Development Set

Drawing Title:
EXTERIOR ELEVATIONS

Graphic Scale:

Drawn By: Checked By:

Project No: Date:
1210.00 10/22/12
Drawing No:

A6.01

Copyright © 2012 ccox graae + spack architects

Seal

No. Date Revision
08.03.2012 Schematic Set
08.13.2012 Design Development Set

Drawing No:

EXTERIOR ELEVATIONS


Graphic Scale


Drawn By: Checked By:


Project No: Date: 12/22/12
1215.00 Drawing No:

A6.02


Copyright Cox graae + spack architects 2012

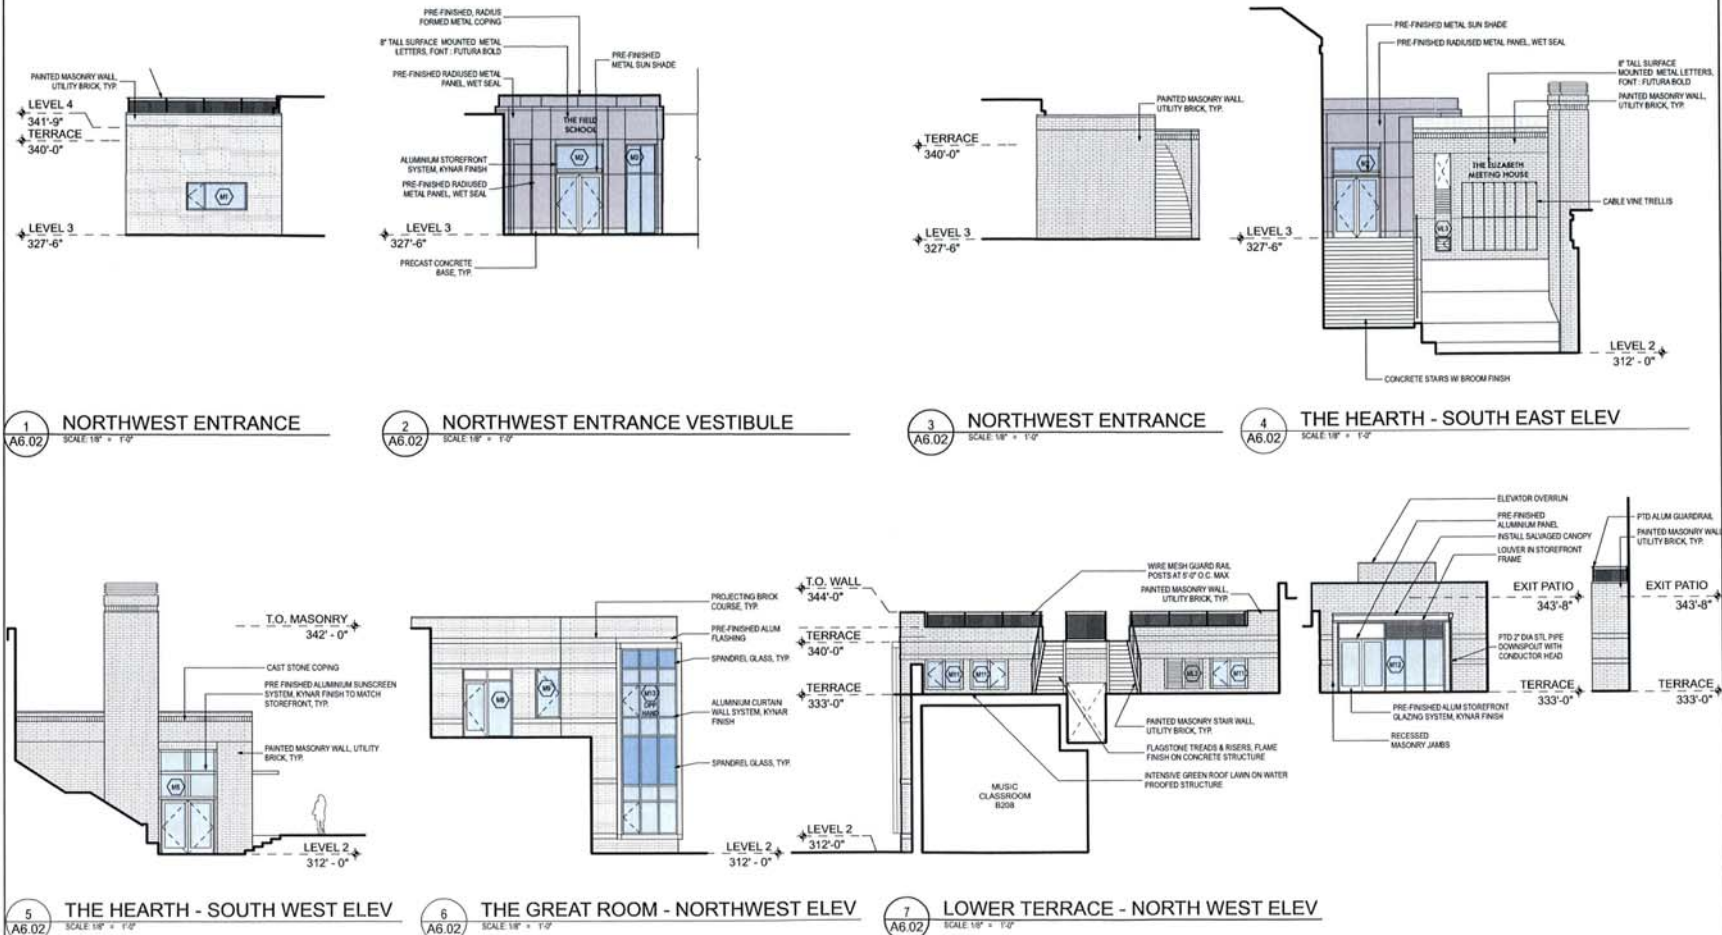

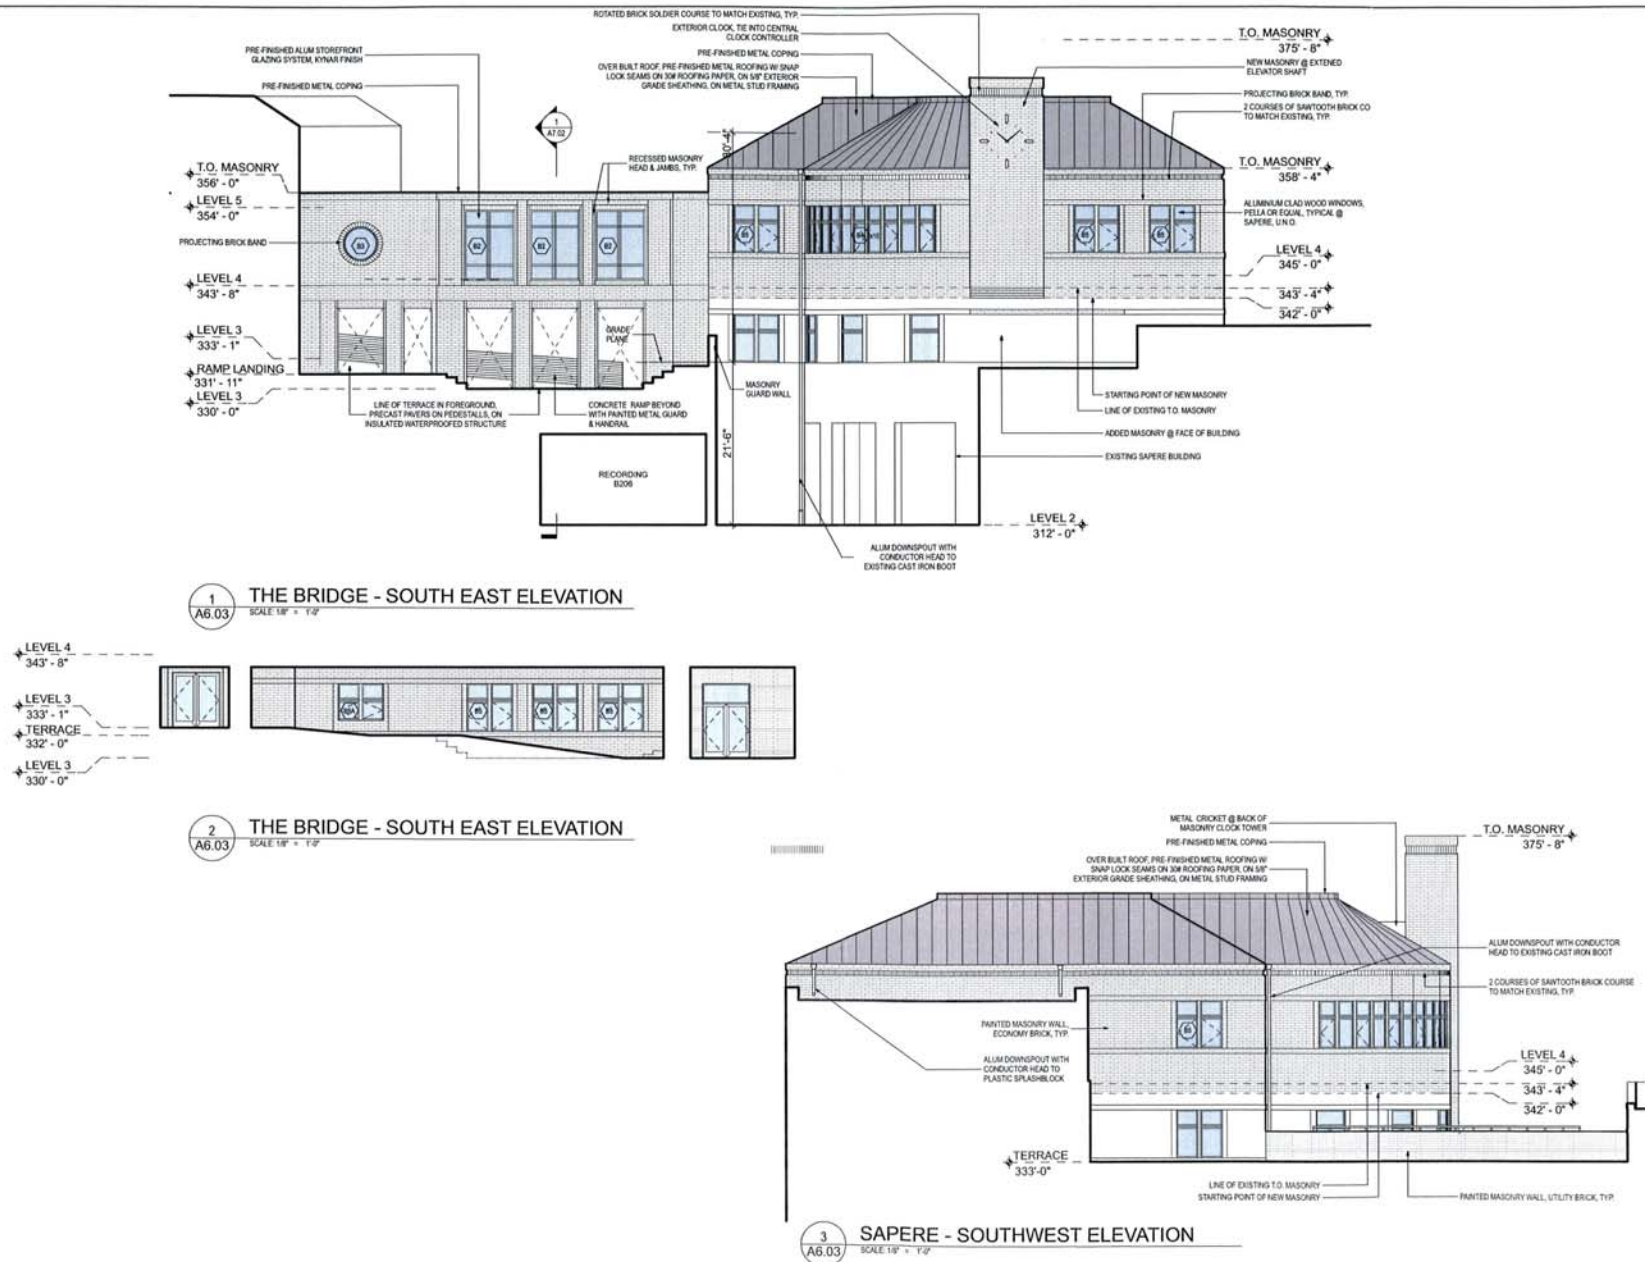


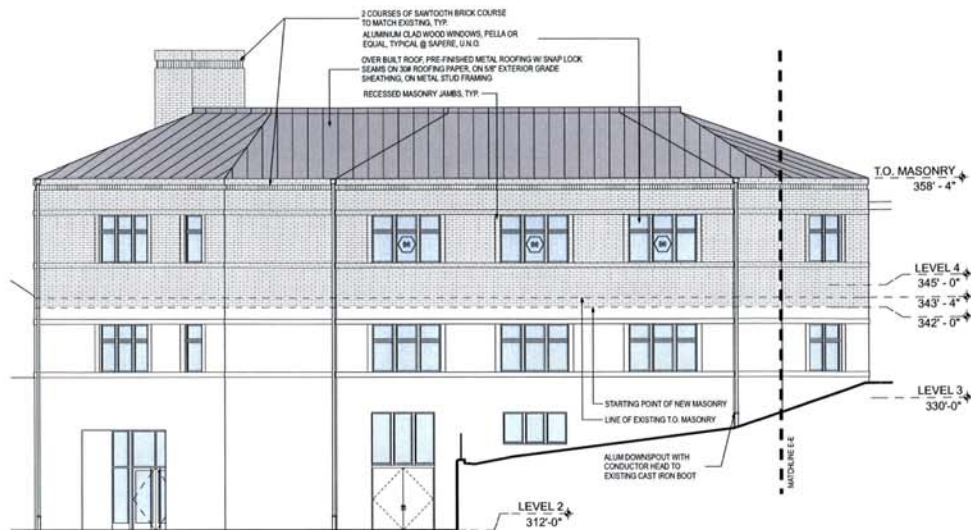

1
A6.04
SAPERE - NORTH ELEVATION
SCALE: 1/8" = 1'-0"

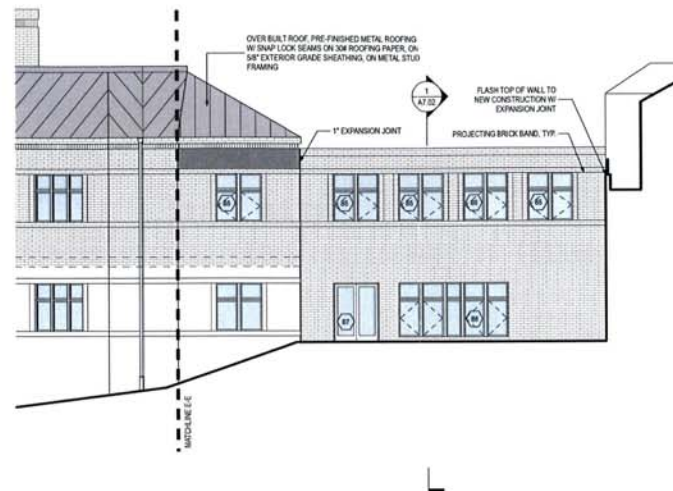

2
A6.04
THE BRIDGE - NORTHWEST ELEVATION
SCALE: 1/8" = 1'-0"

 

Seal

No. Date Revision
06.03.2012 Schematic Set
09.12.2012 Design Development Set

Drawing Title:
EXTERIOR ELEVATIONS


Graphic Scale:

Drawn By: Checked By:
Project No: Date:
1210.00 12/20/12
Drawing No:

A6.04



1
A6.05 AUDE ELEVATION
SCALE 1/8" = 1'-0"

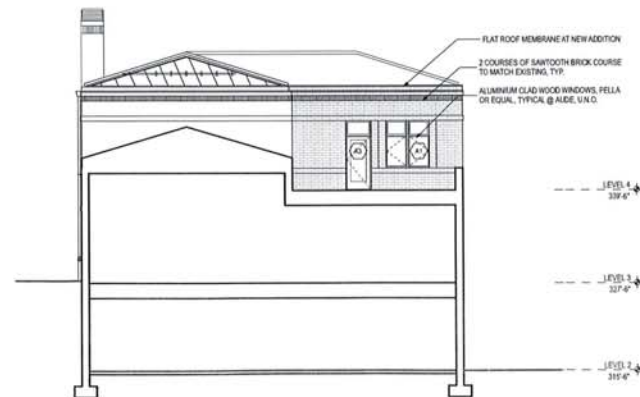

2
A6.05 AUDE ELEVATION
SCALE 1/8" = 1'-0"

Seal

No. Date Revision:
08.03.2012 Submittal Set
09.12.2012 Design Development Set

Drawing Title:
EXTERIOR ELEVATIONS

Graphic Scale:

Drawn By: Checked By:

Project No: Date:
1210.00 10/22/12
Drawing No: