



Department of Consumer and Regulatory Affairs

Office of Surveyor
1100 4th Street SW
Washington DC 20024
Tel. (202) 442 - 4566

Remittance Source Document

OFFICE OF FINANCE AND TREASURY

Date: 6/13/2011 4:22 PM
Office: DCRA Term: OFT-25VVK9
Batch: 11814 Batch Date 06/13/11
Cashier: OFT08
Trans #: 104
DCRA Rcpt: 00836445
Comment/Document: sr11so04131
Payment Total: \$440.00
Payment Distribution:
1924 CRO (3220) 60350-ops60 \$440.00
CK Tendered: \$440.00

Date: June 13, 2011

SURVEYOR INVOICE

Invoice Number: 764648

Customer:	Michele Miller	Book:		Page:	
		Sq:	1049	Lot:	603
Mailing Address:					
	Associated Lots				
Email:	Telephone No.: (703) 946-9512				
Description of Work:	Subdivision - Square 1049, Lot 803 into one lot				
Request:	SR11-SO-04131				
Type of Permit:	Customer Request				
Acct Code:	Fees:	Description:			
60350-3220-6035-1924	\$40.00	Enhanced Service Fee - Surveyor Request			
60350-3250-6035-2173	\$400.00	Subdivision Plat Lots (Enter No of Lots)			
Invoice Total:	\$440.00				

Units check # 007965

Please return one copy of this paid receipt to the Surveyor's Office.
Requests for services will not be processed until paid receipt is returned.
Thank you for your cooperation.

Board of Zoning Adjustment
District of Columbia
CASE NO.18439
EXHIBIT NO.19

10' PUBLIC ALLEY

PROPERTY LINE

N-76 DEG-20'-02"-E 75.85'

EX. 6' HIGH BRICK WALL

EXIST. RET. WAL

45.92

EXIST. UNDERGR.
OIL SEPARATOR

45.5

19.37

47.32
ONE STORY, MASONRY
(EXISTING)
1,321 S.F.

F.F. ELEV. 47.50

SQ: 1049 LOT: 803

#1400

47.32


19.37

S-00 DEG-00'-00"

PF


EXISTING ASPHALT PAVING

EXCERPT FROM SHEET CO
PLANS FOR PERMIT
#B1107494

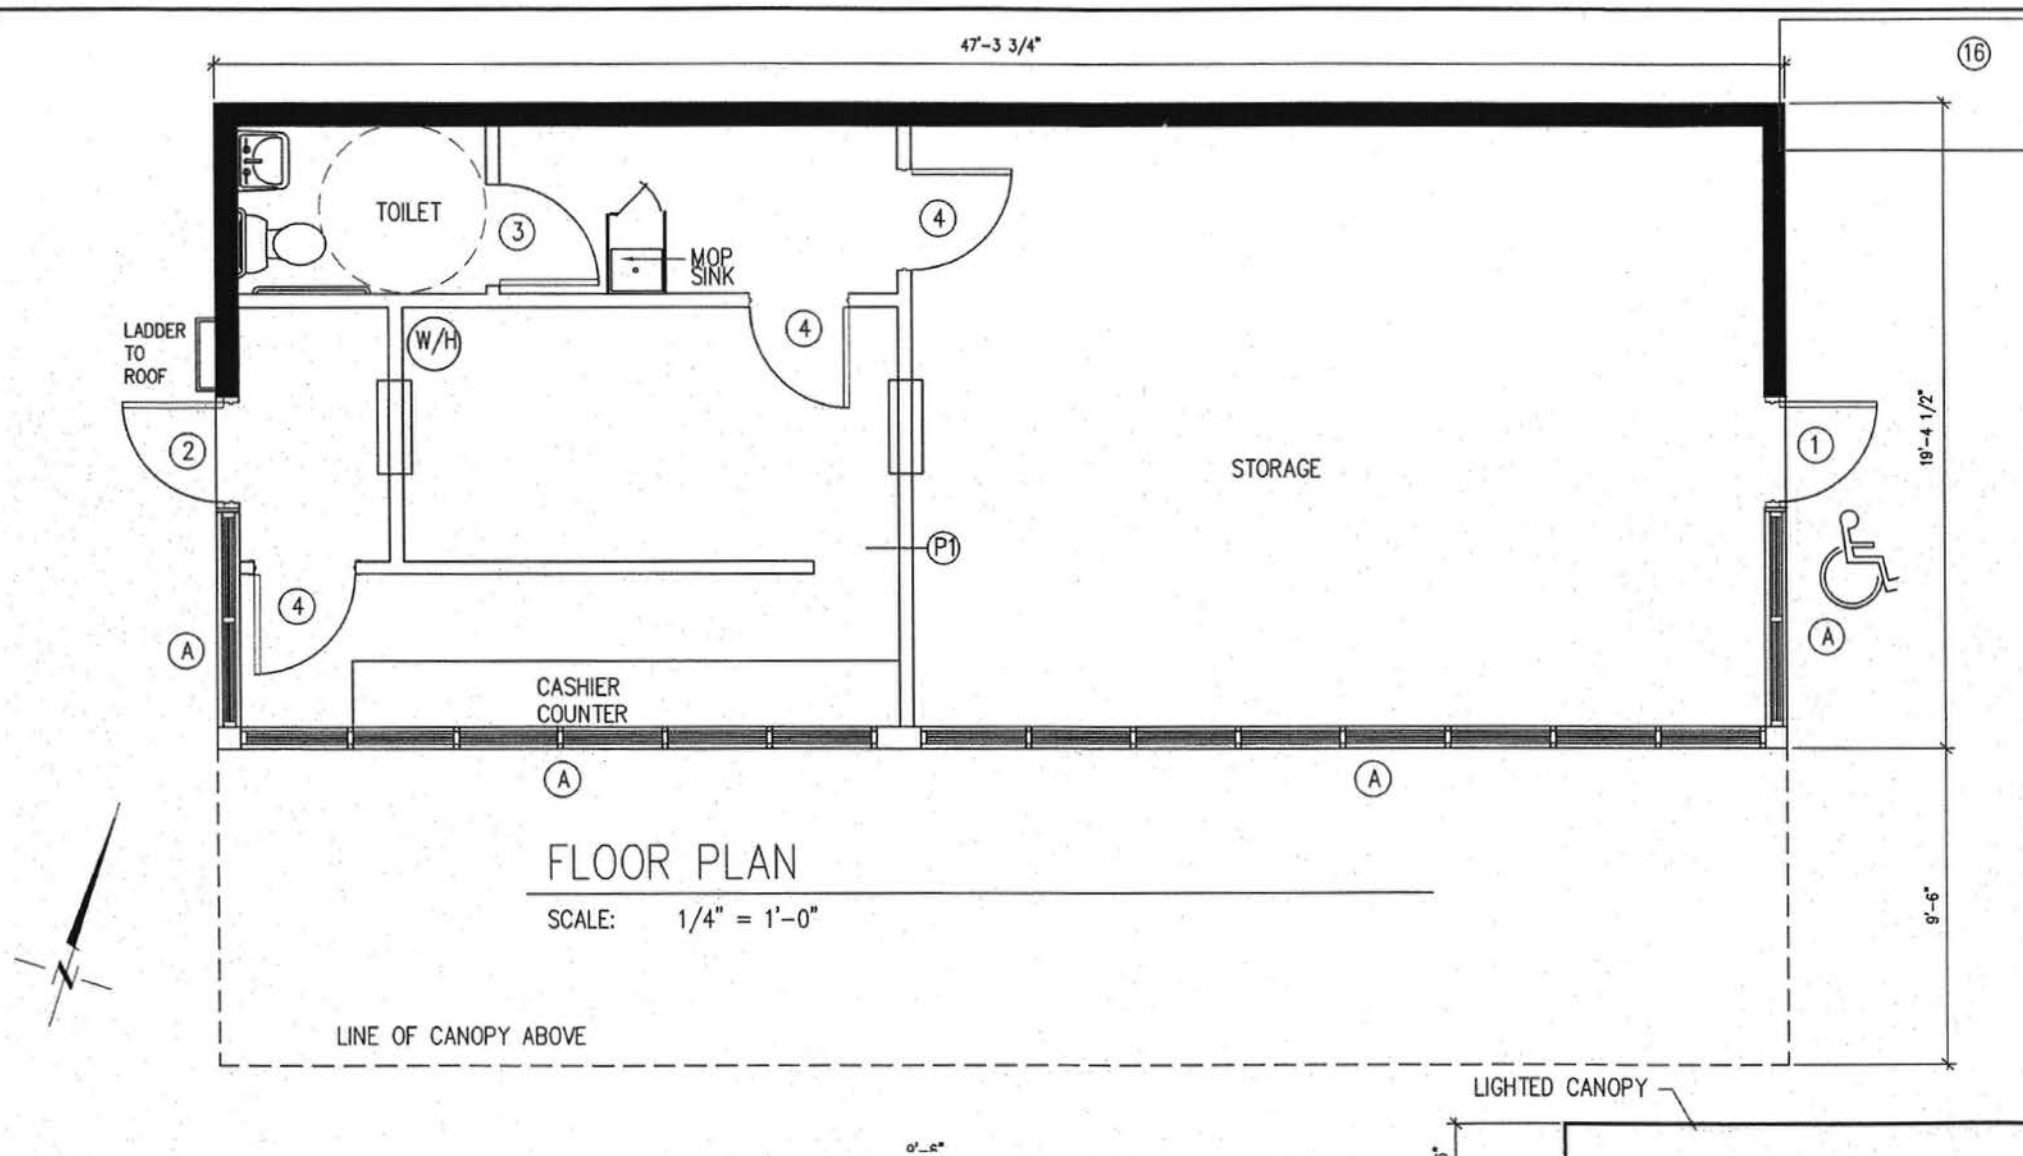

EXCERPT FROM SHEET A1
PLANS FOR PERMIT
#B1107494

NOTED FIRE-LIFE SAFETY
 See Cover sheet for Shop Drawing Needs
 By *AB*
 Fire Protection Division
OCT 29 2012

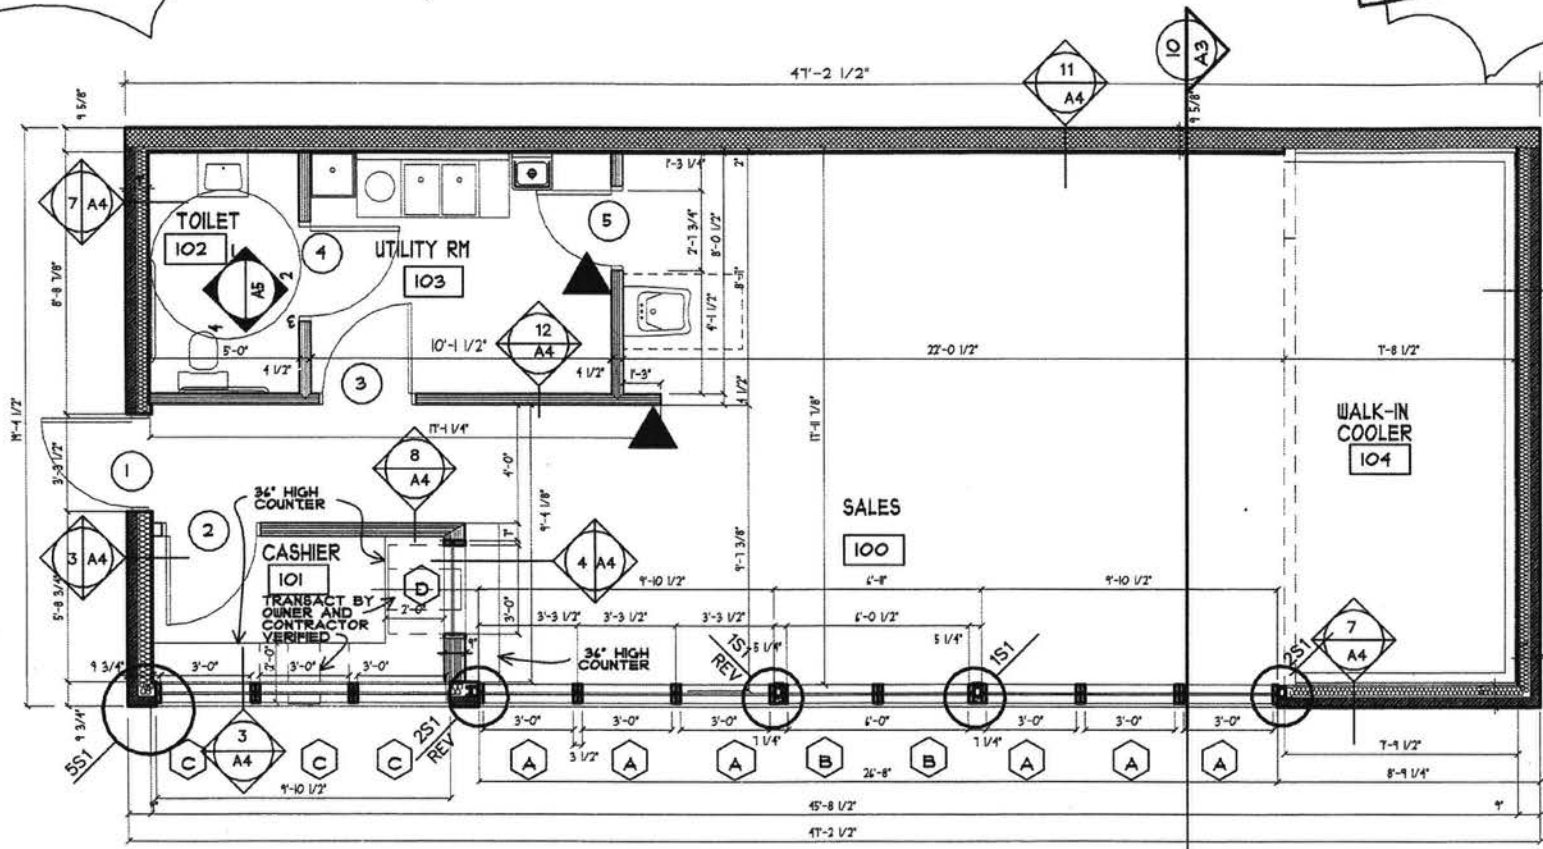

2
 CLASS "A" FIRE EXTINGUISHER PER DCMR 12A 2008

DCRA/OFFICE OF THE ZONING ADMINISTRATOR/COMPLIES WITH REQUIREMENTS OF DC ZONING REGULATIONS (11DCMR)
22 10-15-12

2

3 FLOOR PLAN
A2 SCALE: 1/4" = 1'-0"

EXCERPT FROM SHEET A2
PLANS FOR PERMIT
#B1209455