


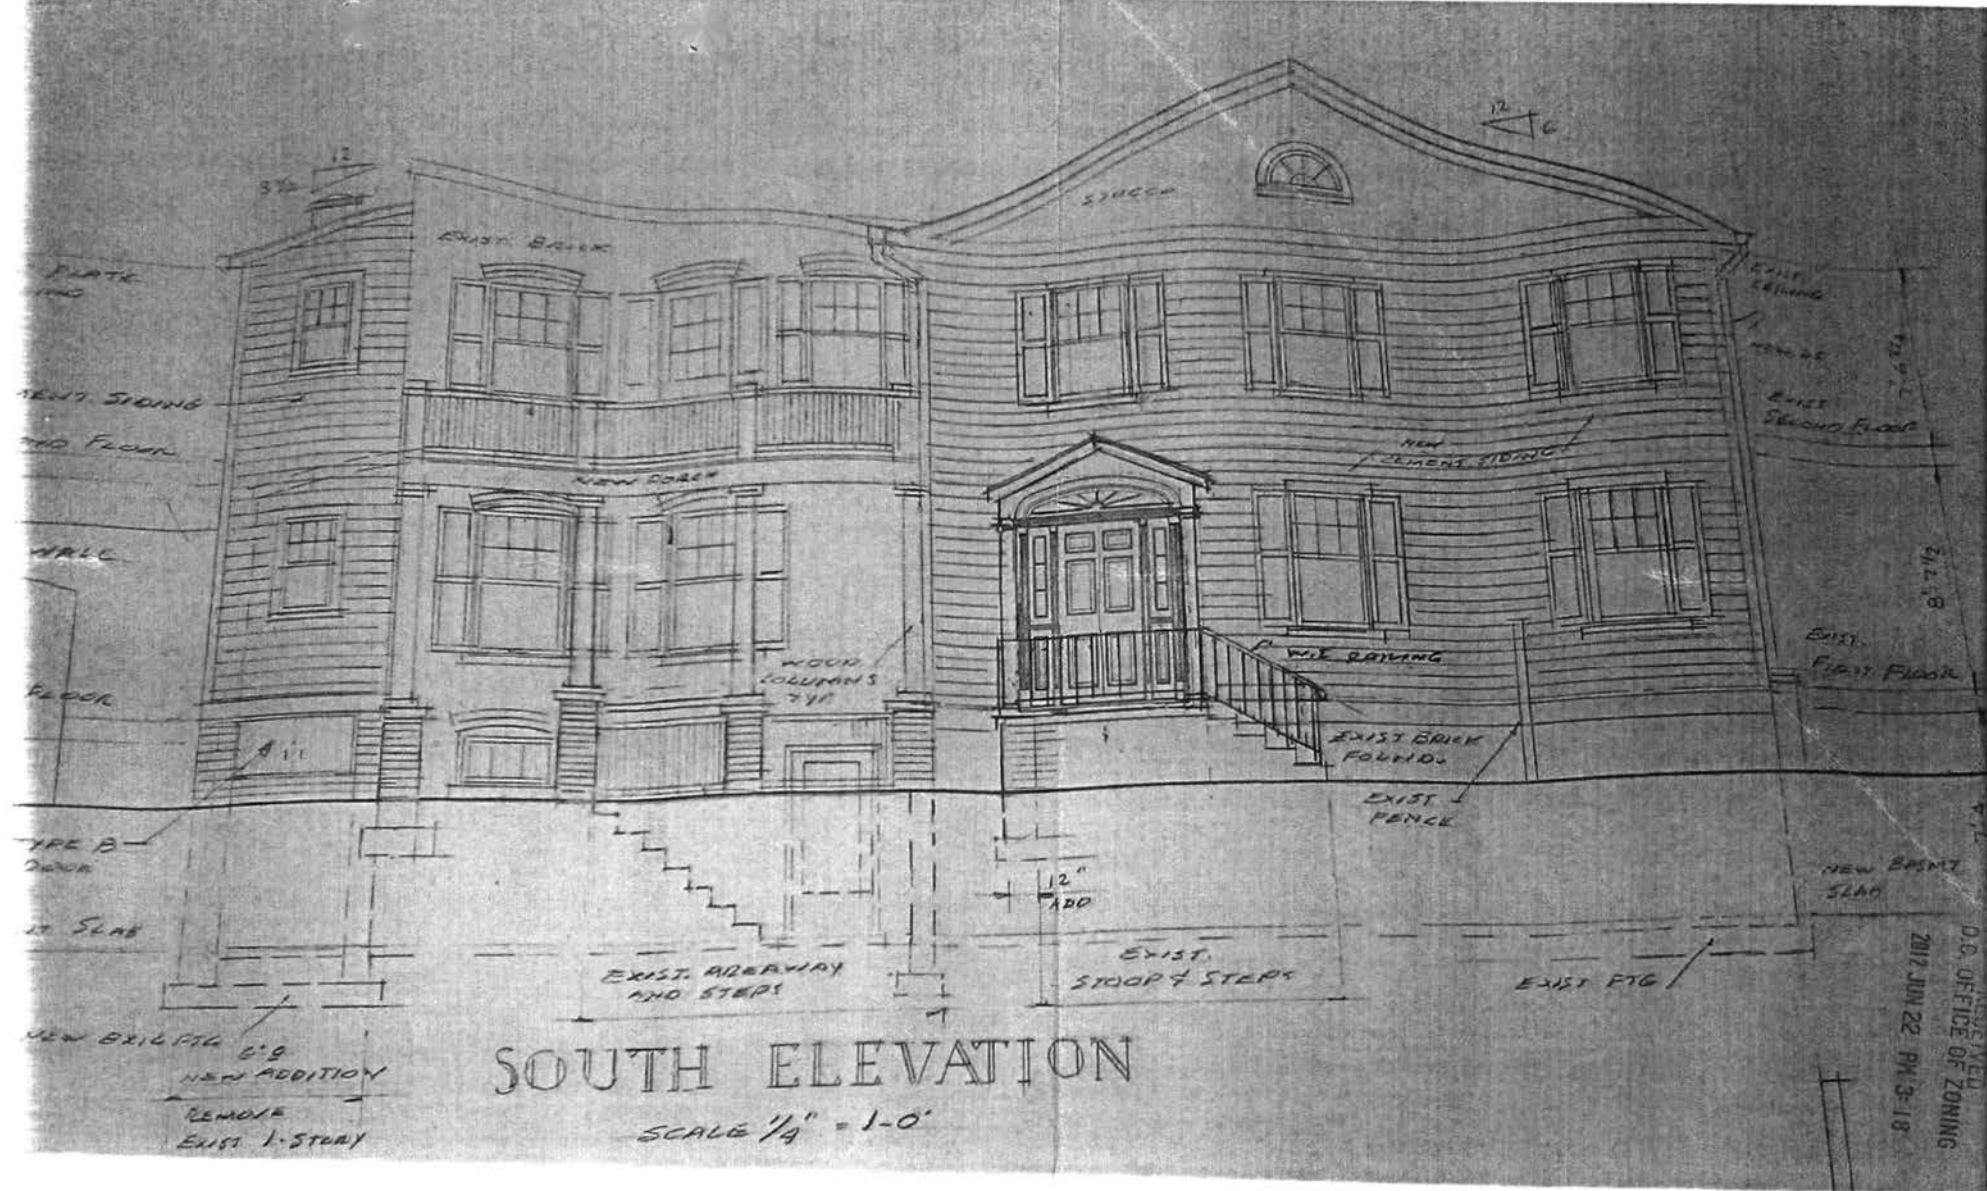

SOUTH ELEVATION

SCALE 1/4" = 1'-0"

BOARD OF ZONING ADJUSTMENT

District of Columbia

CASE NO. 18432

EXHIBIT NO. 11

Board of Zoning Adjustment
District of Columbia
CASE NO. 18432
EXHIBIT NO. 11