


15' PUBLIC ALLEY

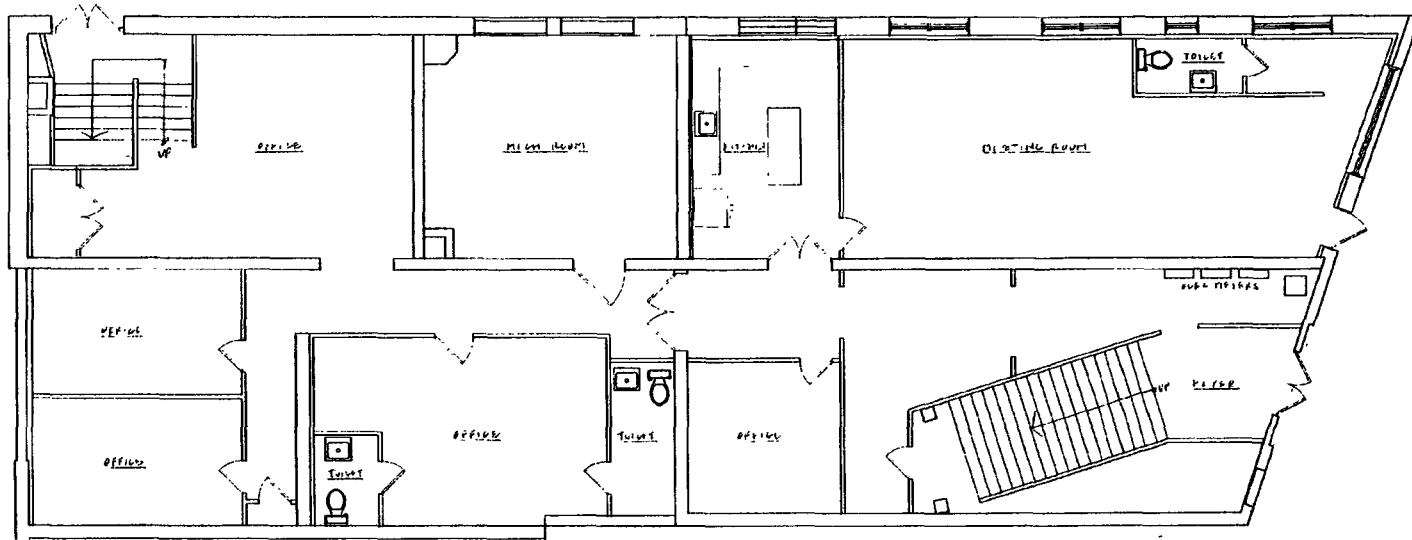


① EXISTING FIRST FLOOR PLAN
3/11/13 6/11/13

SPRING ROAD NW
J103/1046
NORTH

1400 SPRING ROAD NW
WASHINGTON, DC 20010

DATE:
6-22-13


SHEET OF
EX-1

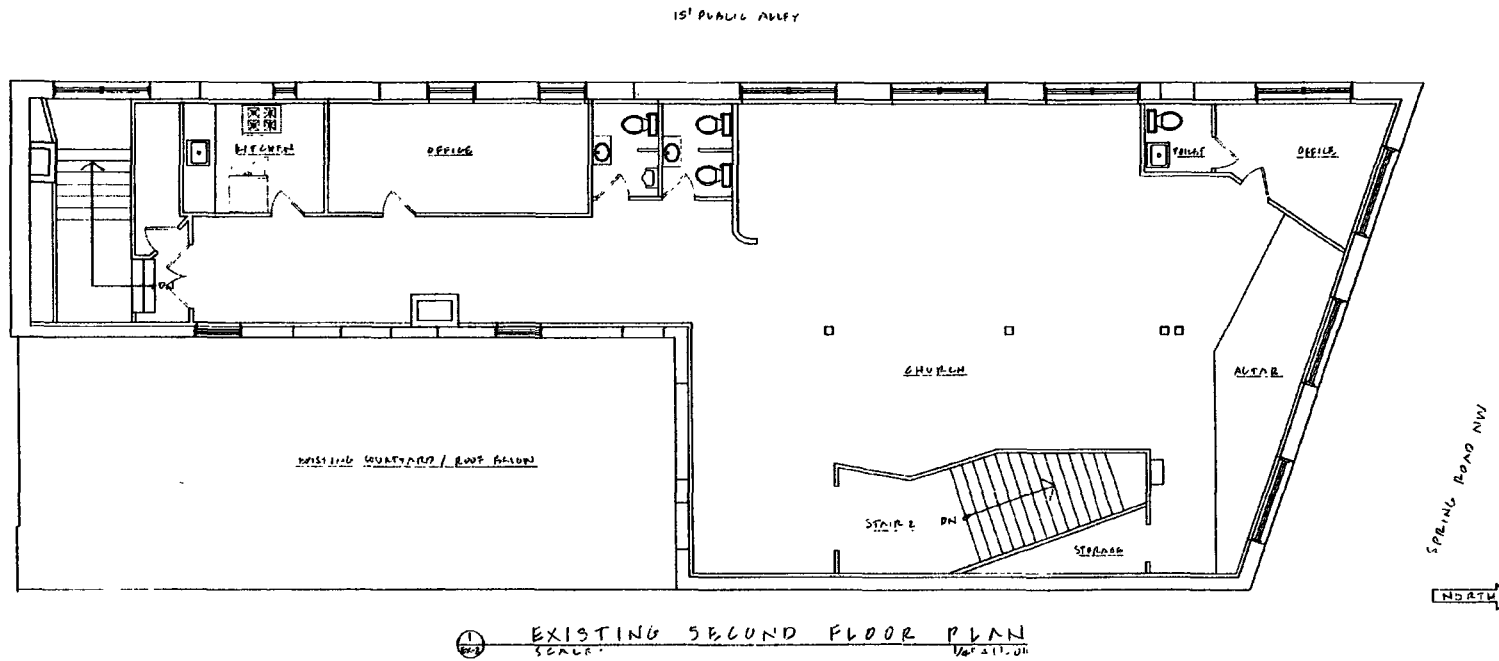

REVISIONS
 1400 SPRING ROAD NW
 WASHINGTON, DC 20010

DATE
 6-22-12

SHEET OF
 EX-2

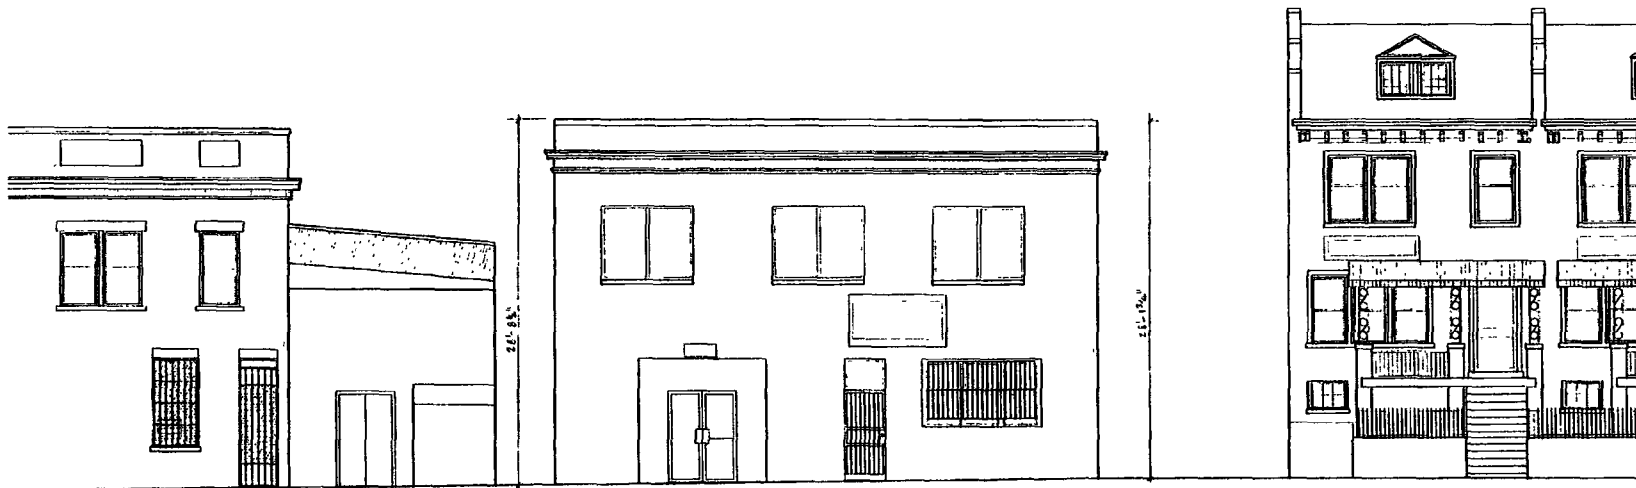

7026 14TH STREET NW - GOODS MARKET

PRIVATE ALLEY

1400 SPRING ROAD NW

15' PUBLIC ALLEY

1402 SPRING ROAD NW




EXISTING FRONT (NORTH) ELEVATION
SCALE: 1/8" = 1'-0"

REVISION OF
1400 SPRING ROAD NW
WASHINGTON, DC 20010

DATE:
6-22-12

SHEET OF
EX-3

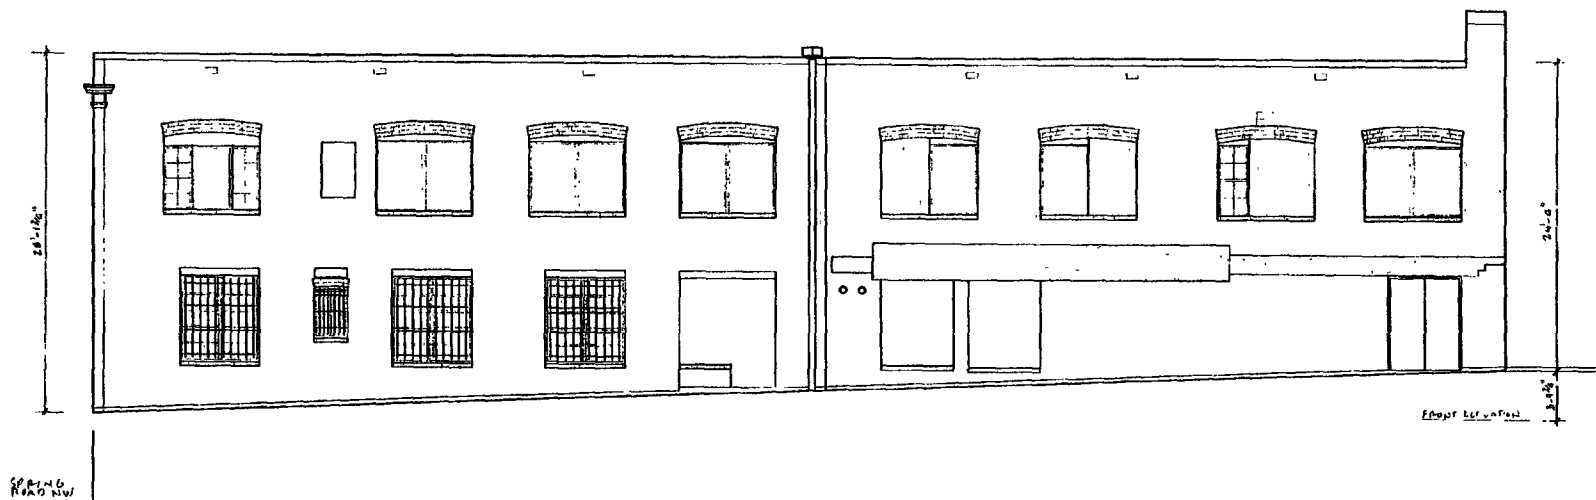

① EXISTING ALLEY (WEST) ELEVATION
SCALE: 1/8" = 1'-0"

CONSTRUCTION OF
1400 SPRING ROAD NW
WASHINGTON, DC 20010

DRAWN BY
6.22.12

SHEET OF
EX-4


[illegible]

1400 SPRING ROAD NW
WASHINGTON, DC 20010

_____ of _____


A-1

1st FLOOR PLAN

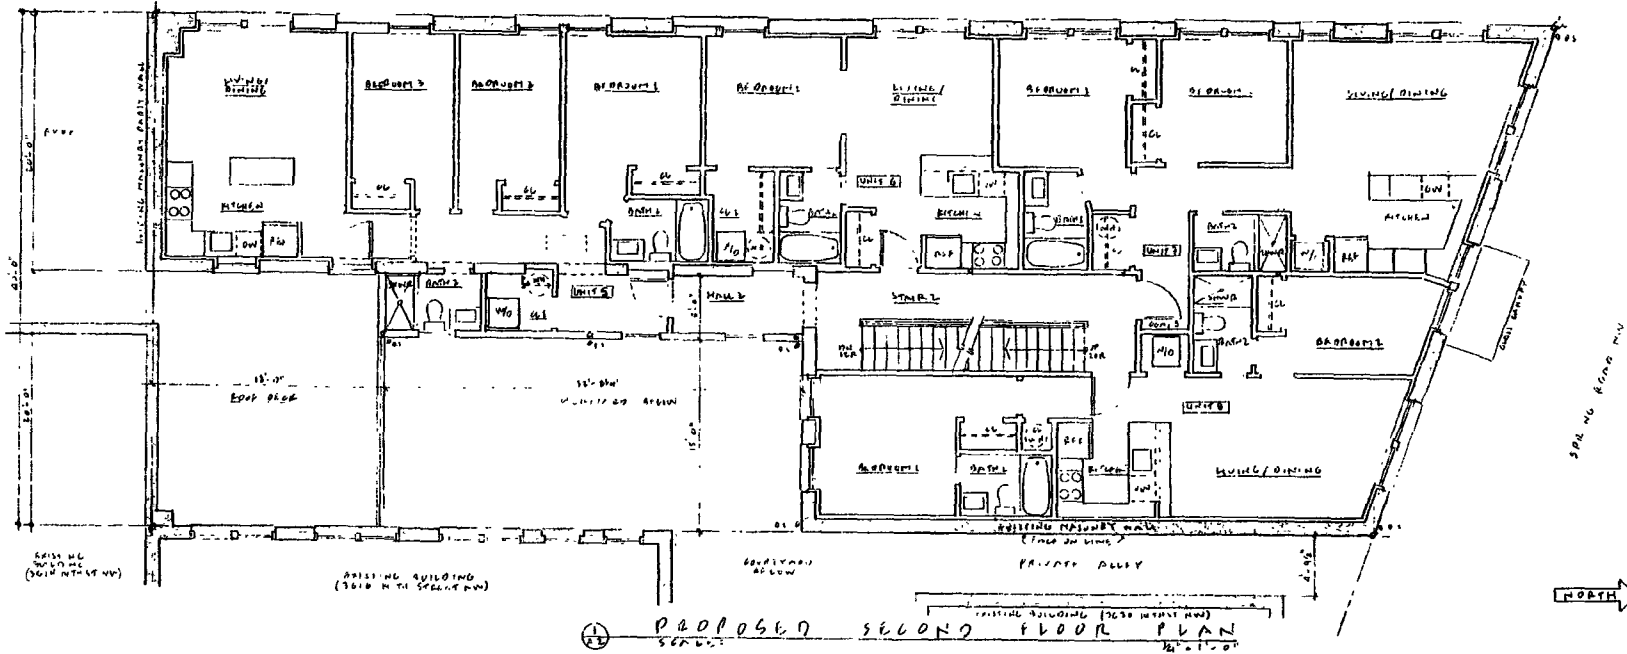

REVISIONS: DATE: 03/11/10 BY: [signature]	REVISIONS: DATE: 03/11/10 BY: [signature]
1400 SPRING ROAD NW WASHINGTON, DC 20010	1400 SPRING ROAD NW WASHINGTON, DC 20010
DATE: 03/11/10	DATE: 03/11/10
SHEET OF A-2	SHEET OF A-2

15' PUBLIC ALLEY

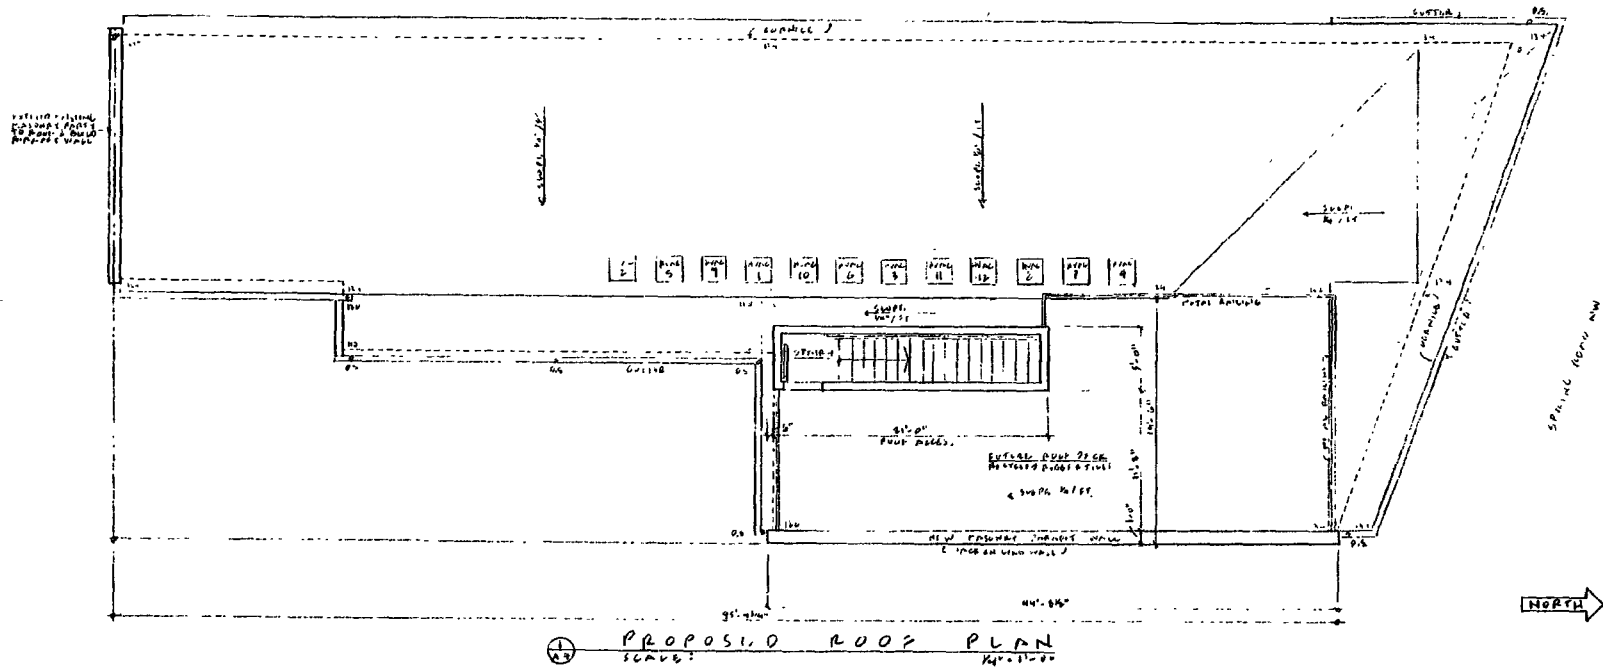

ARCHITECT: ARCHITECTURAL PC (202) 331-0430	RENDERING BY: 1400 SPRING ROAD NW WASHINGTON, DC 20010	DATE: 6.22.15	SHEET NO. A-4
--	--	------------------	------------------



3038 10TH STREET NW - 00005 MARKET

PRIVATE ALLEY

1400 SPRING ROAD NW WASHINGTON DC 3RD FLOOR ADDITION

15' WIDE PUBLIC ALLEY

1404 SPRING ROAD NW


PROPOSED FRONT (NORTH) ELEVATION
SCALE: 3/4" = 1'-0"

ARCHITECT:
BALL ARCHITECTS PC
(202) 533-4030

REVISION OF:
1400 SPRING ROAD NW
WASHINGTON, DC 20010

DATE:
6-21-12

SHEET OF
A-5

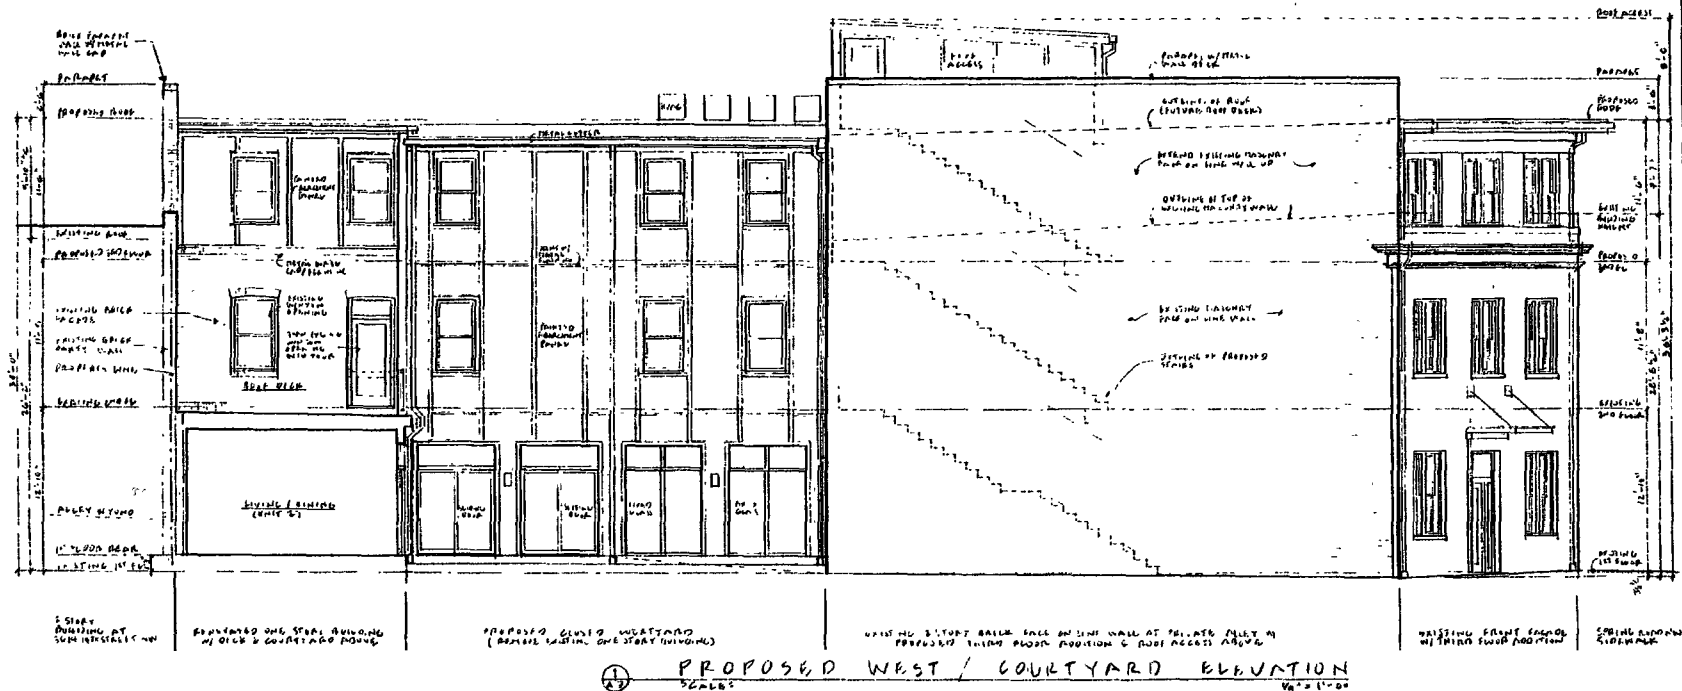

ARCHITECT BOB & JANE ARCHITECTS PC PO BOX 553-4030
1400 SPRING ROAD NW WASHINGTON, DC 20010
DATE: 0-11-15
SHEET OF A-7