


RECEIVED
D.C. OFFICE OF ZONING

2013 JUL 26 AM 11:21

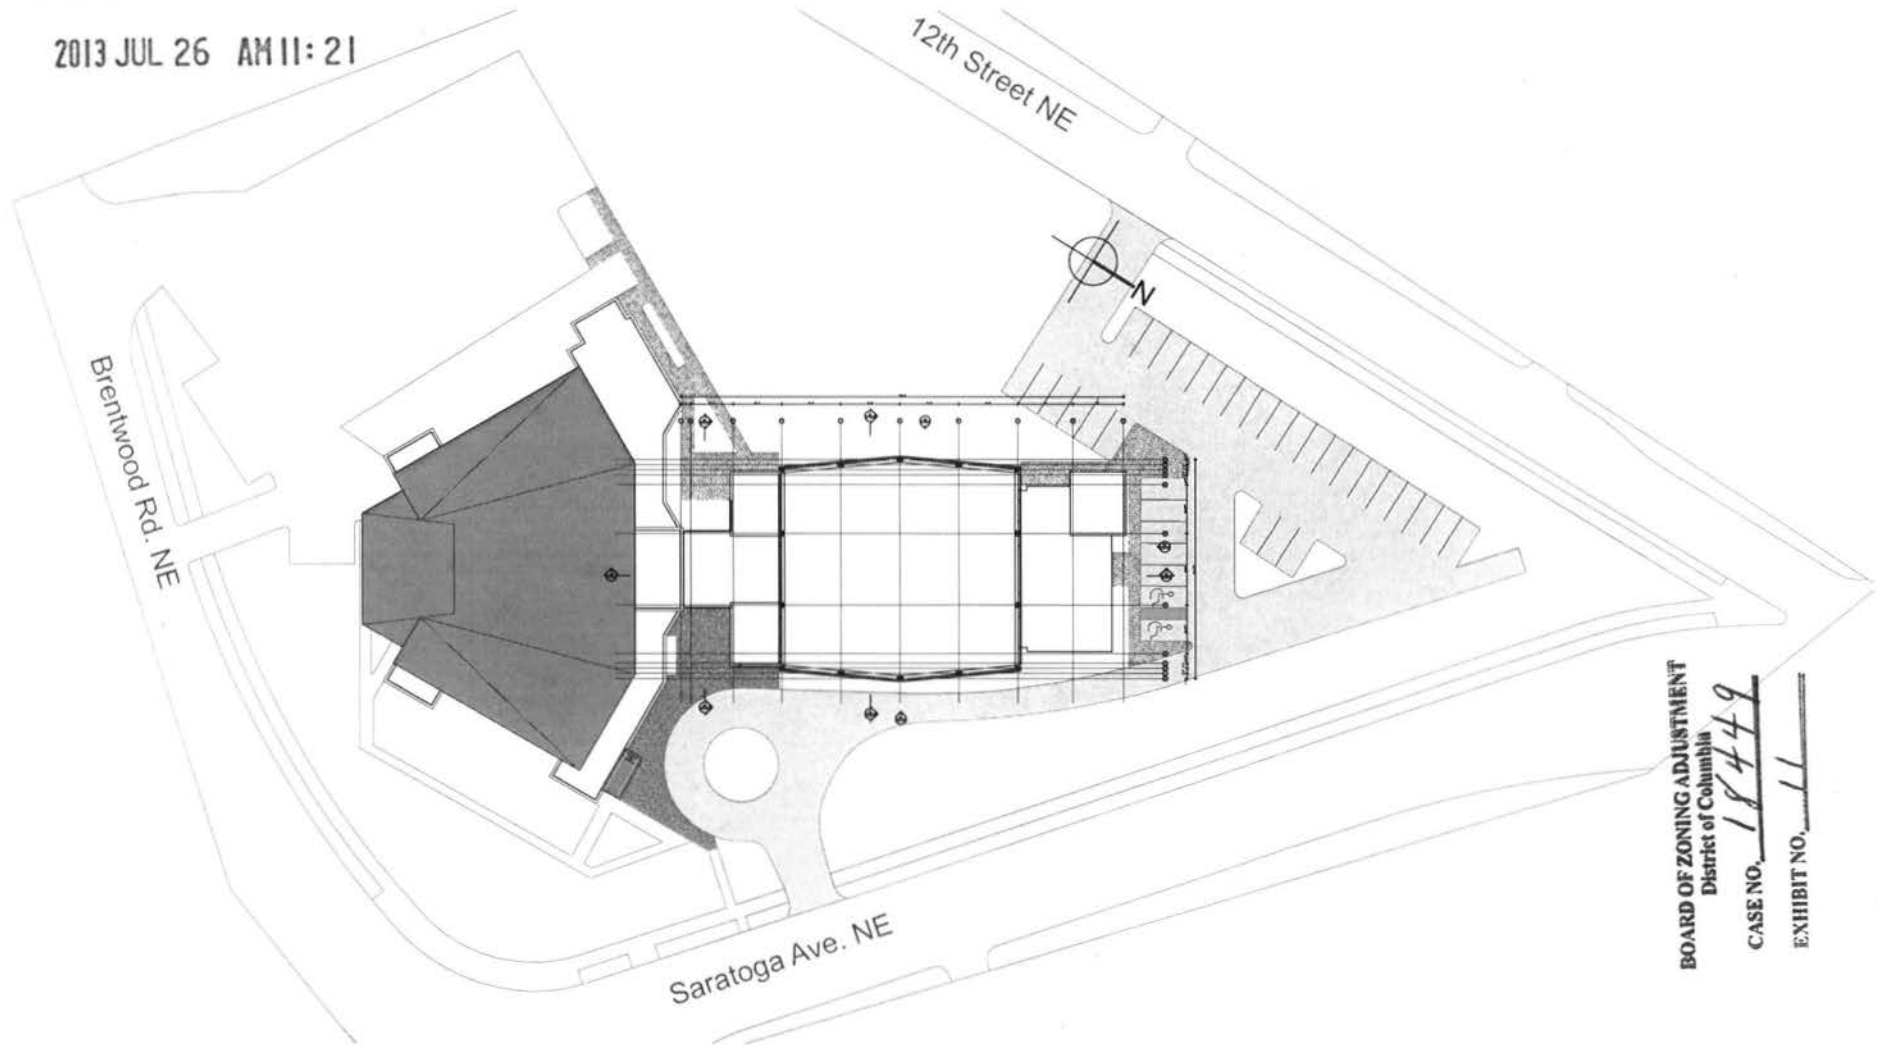

BOARD OF ZONING ADJUSTMENT
District of Columbia

CASE NO. 18449

EXHIBIT NO. 11

1

Site Plan

SCALE: 1" = 50'



A2 Design, Inc.
6740 Old McLean Village Dr.
McLean, VA 22101
tel 703.448.6700
fax 703.448.7470

Israel Baptist Church
1251 Saratoga Ave. NE
Washington, DC


SK

0.1

8/21/12

Board of Zoning Adjustment
District of Columbia
CASE NO.18449
EXHIBIT NO.11

RECEIVED
D.C. OFFICE OF ZONING
2013 JUL 26 AM 11:21

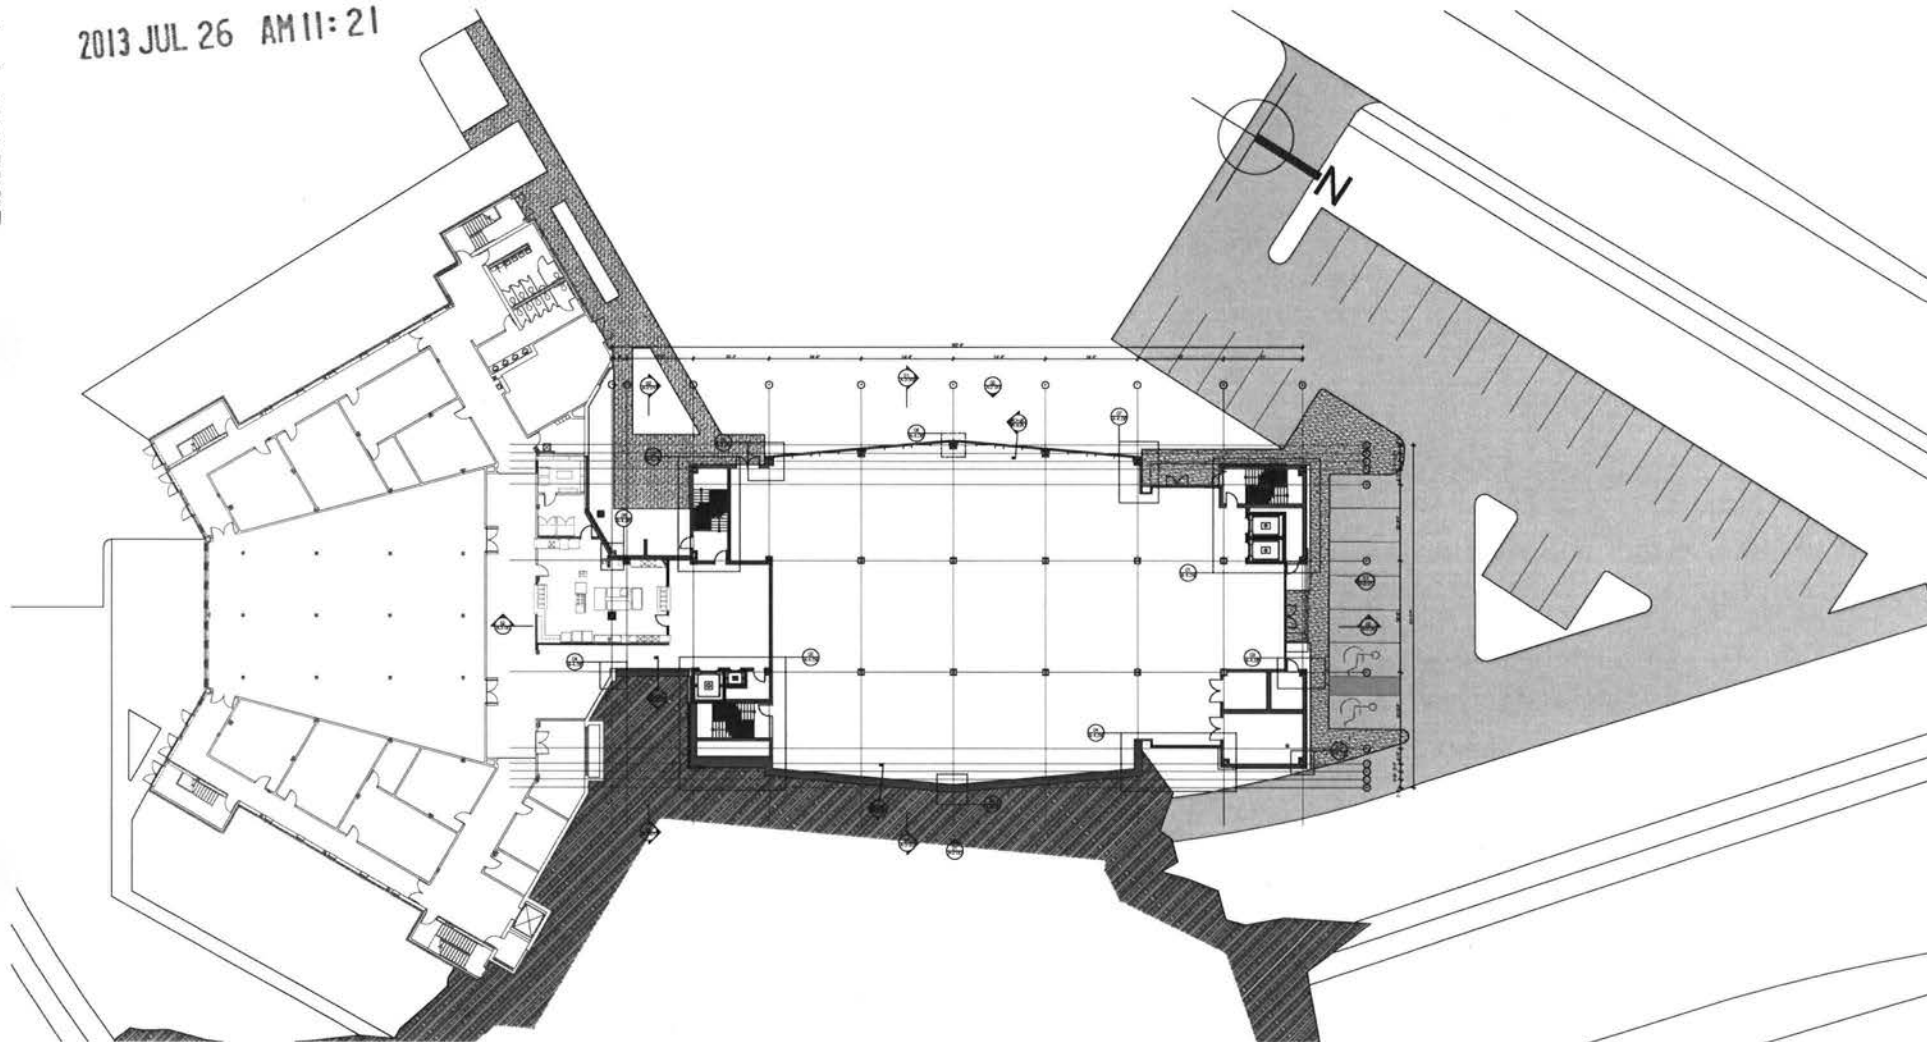

1

L01
SCALE: 1/32" = 1'-0"



A2 Design, Inc.
8740 Old McLean Village Dr.
McLean, VA 22101
tel 703-448-8700
fax 703-448-7470


Israel Baptist Church
1251 Saratoga Ave. NE
Washington, DC

SK

0.2

6/21/12

RECEIVED
D.C. OFFICE OF ZONING
2013 JUL 26 AM 11:21
EXHIBIT 7-2

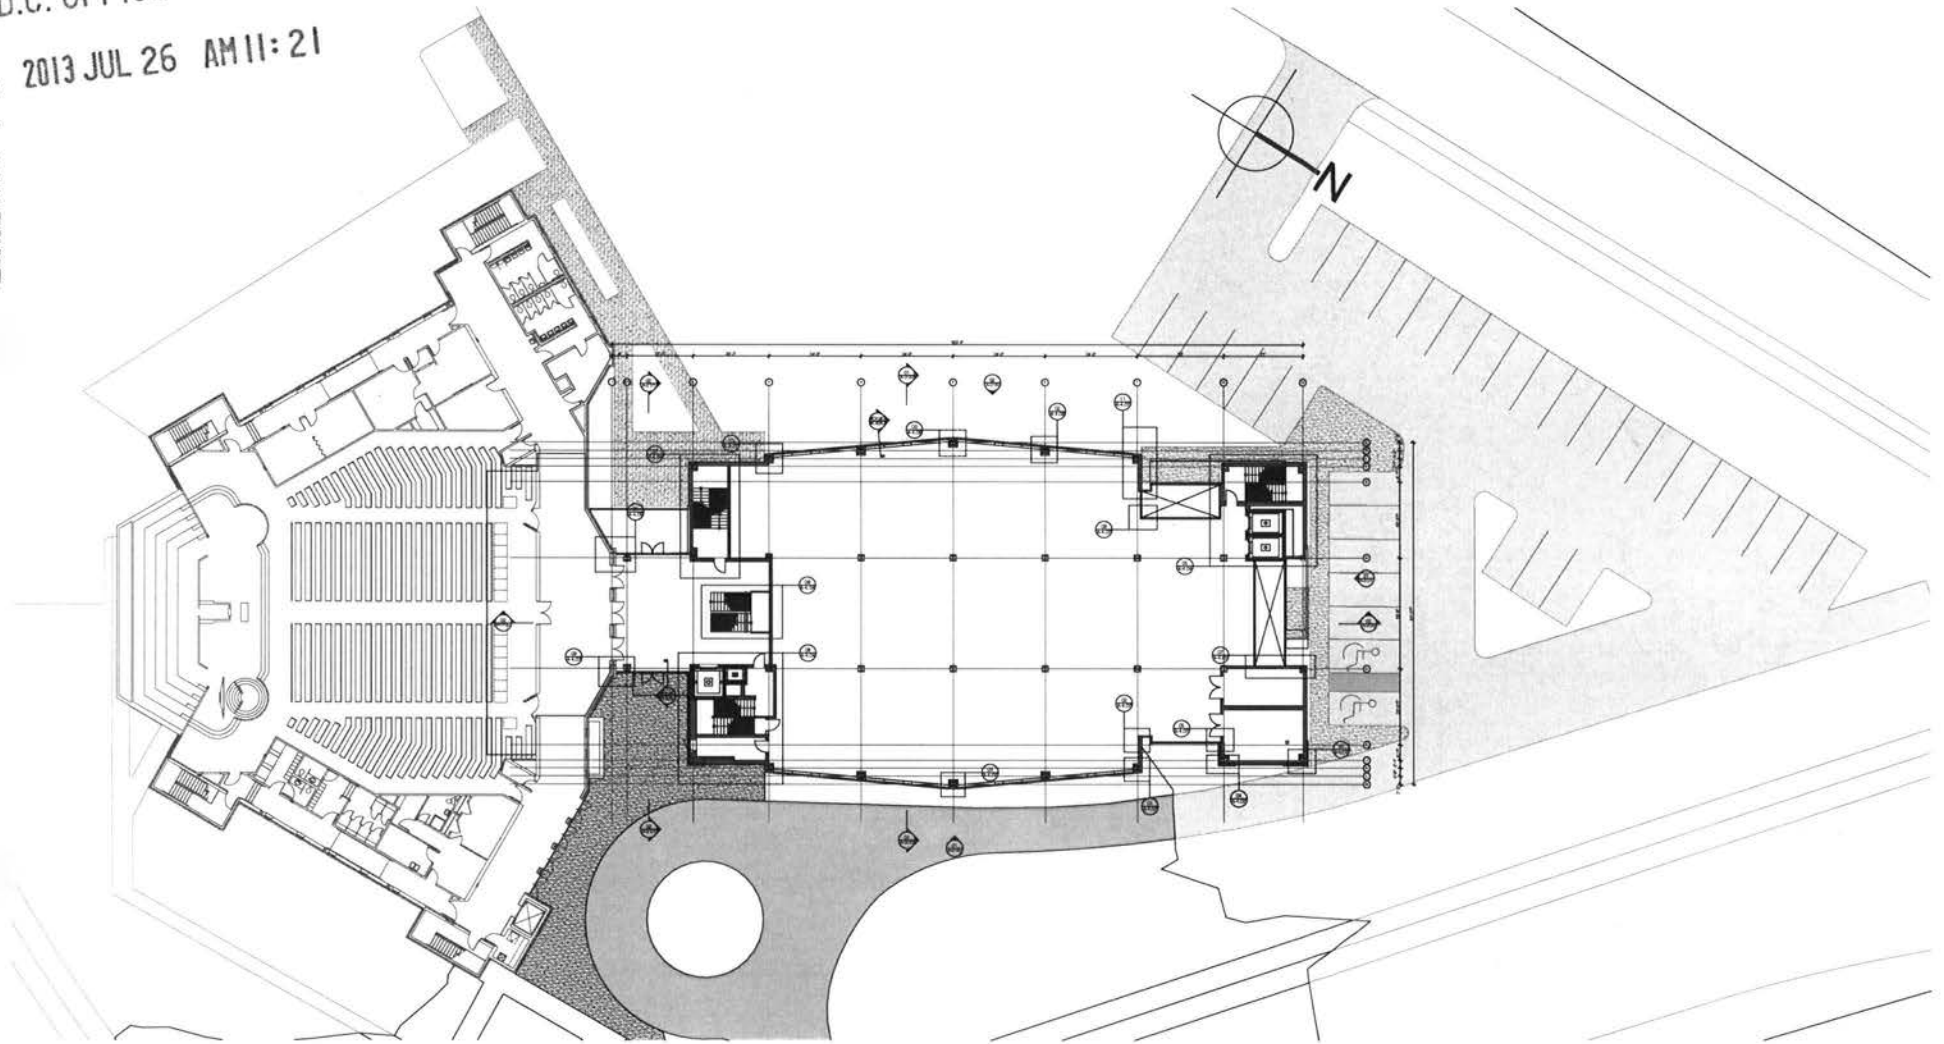

1 L02
SCALE: 1/32" = 1'-0"




A2 Design, Inc.
6740 Old McLean Village Dr.
McLean, VA 22101
tel 703.448.6700
fax 703.448.7470

Israel Baptist Church
1251 Saratoga Ave. NE
Washington, DC

SK
0.3
6/21/12

RECEIVED
D.C. OFFICE OF ZONING

2013 JUL 26 AM 11:21

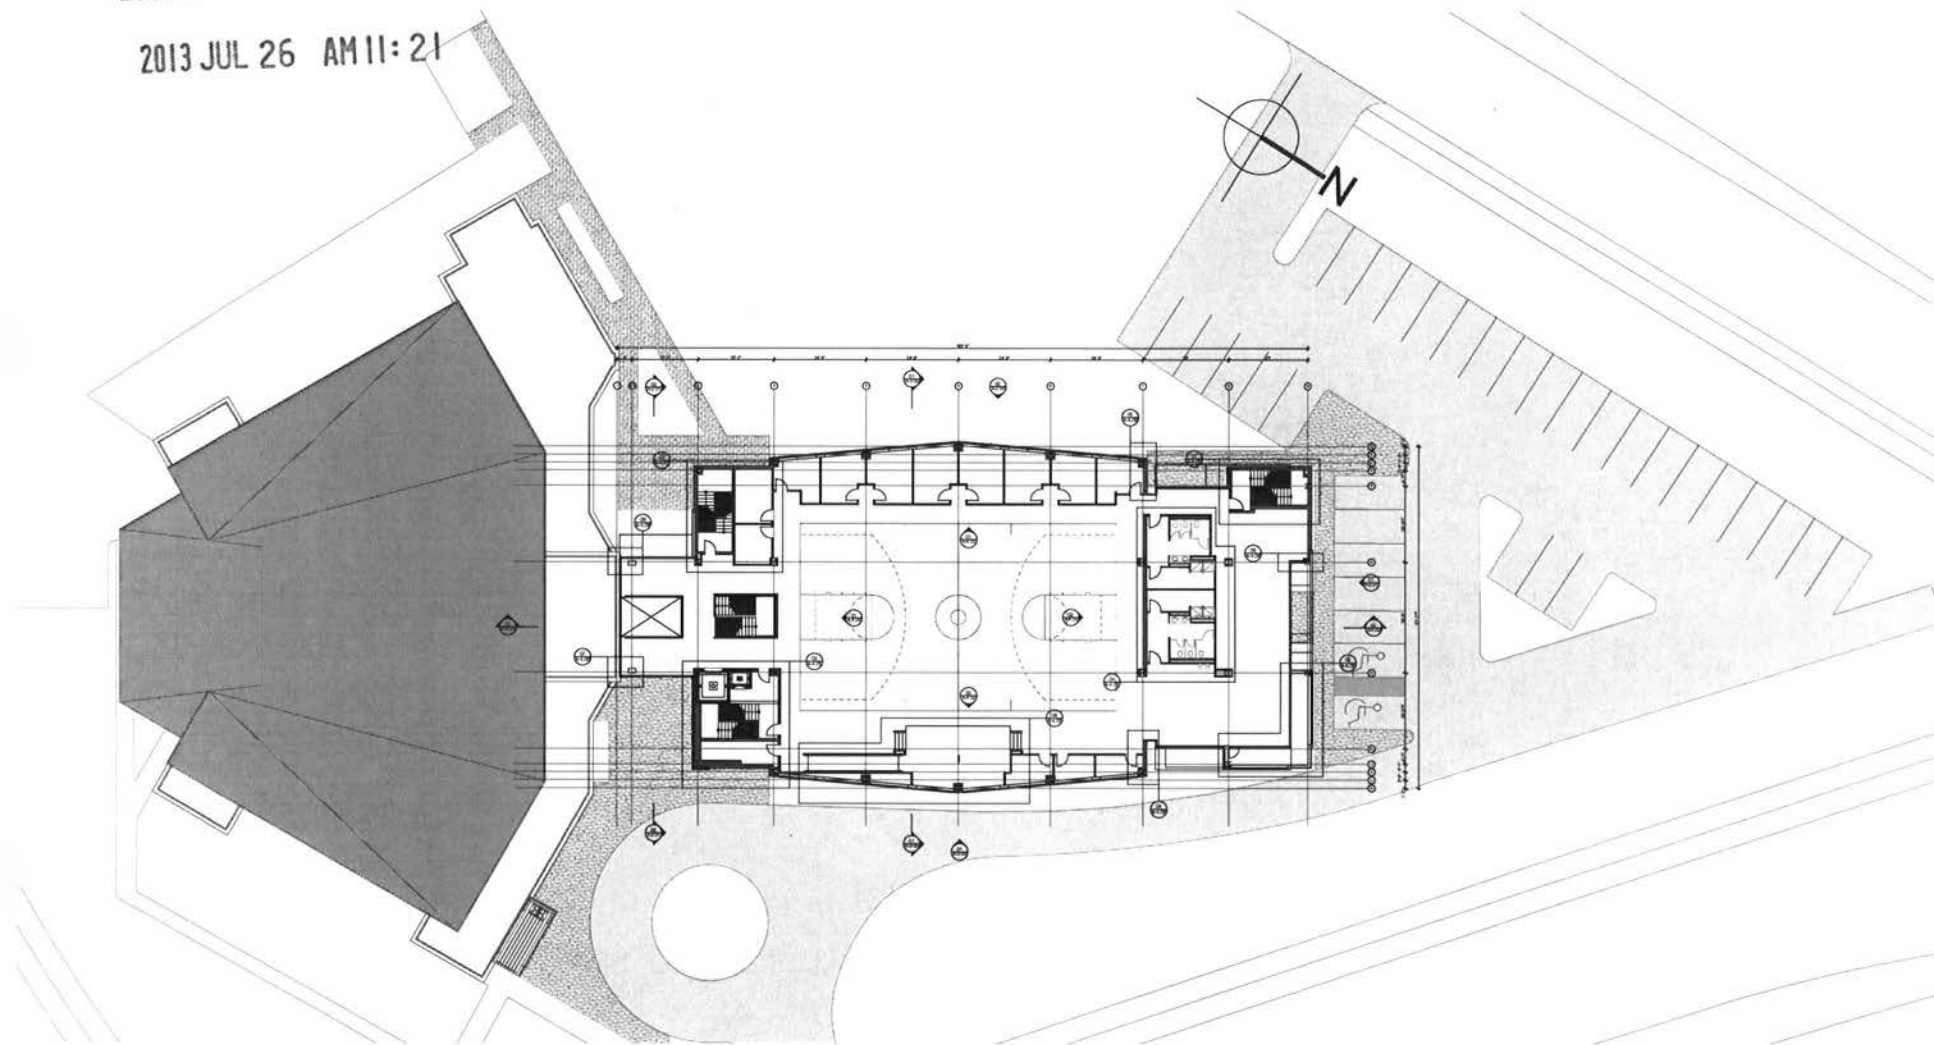

1

L03
SCALE: 1/32" = 1'-0"



A2 Design, Inc.
6740 Old McLean Village Dr.
McLean, VA 22101
Tel 703.448.6700
Fax 703.448.7470

Israel Baptist Church
1251 Saratoga Ave. NE
Washington, DC


SK

0.4

6/21/12

RECEIVED
D.C. OFFICE OF ZONING
2013 JUL 26 AM 11:21

EXHIBIT 8-1

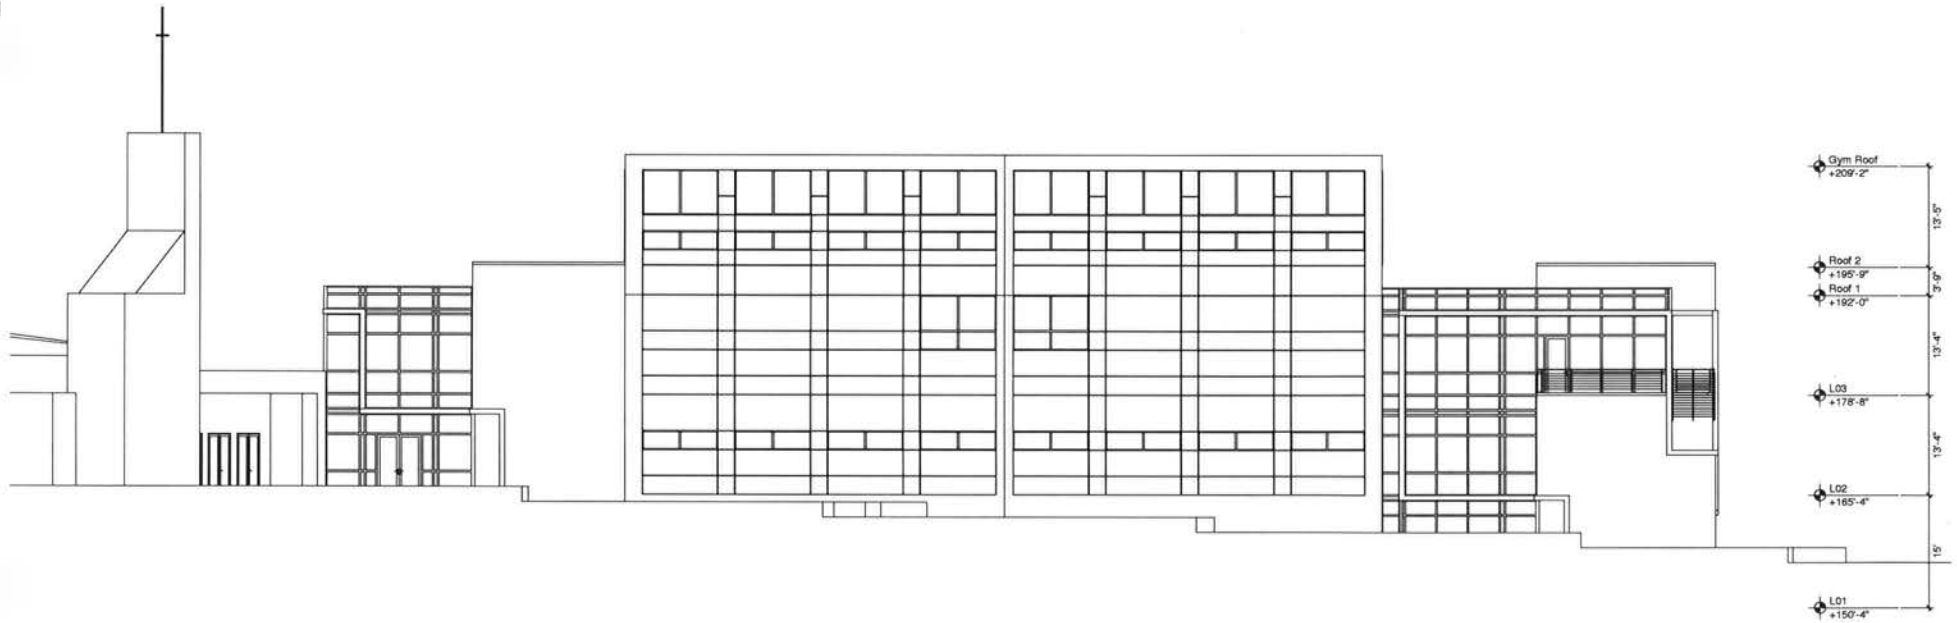

1

East Elevation
SCALE: 1/16" = 1'-0"



A2 Design, Inc.
8740 Old McLean Village Dr.
McLean, VA 22101
tel: 703.448.6700
fax: 703.448.7470


Israel Baptist Church
1251 Saratoga Ave. NE
Washington, DC

SK

0.6

6/21/12

RECEIVED
D.C. OFFICE OF ZONING
2013 JUL 26 AM 11:21

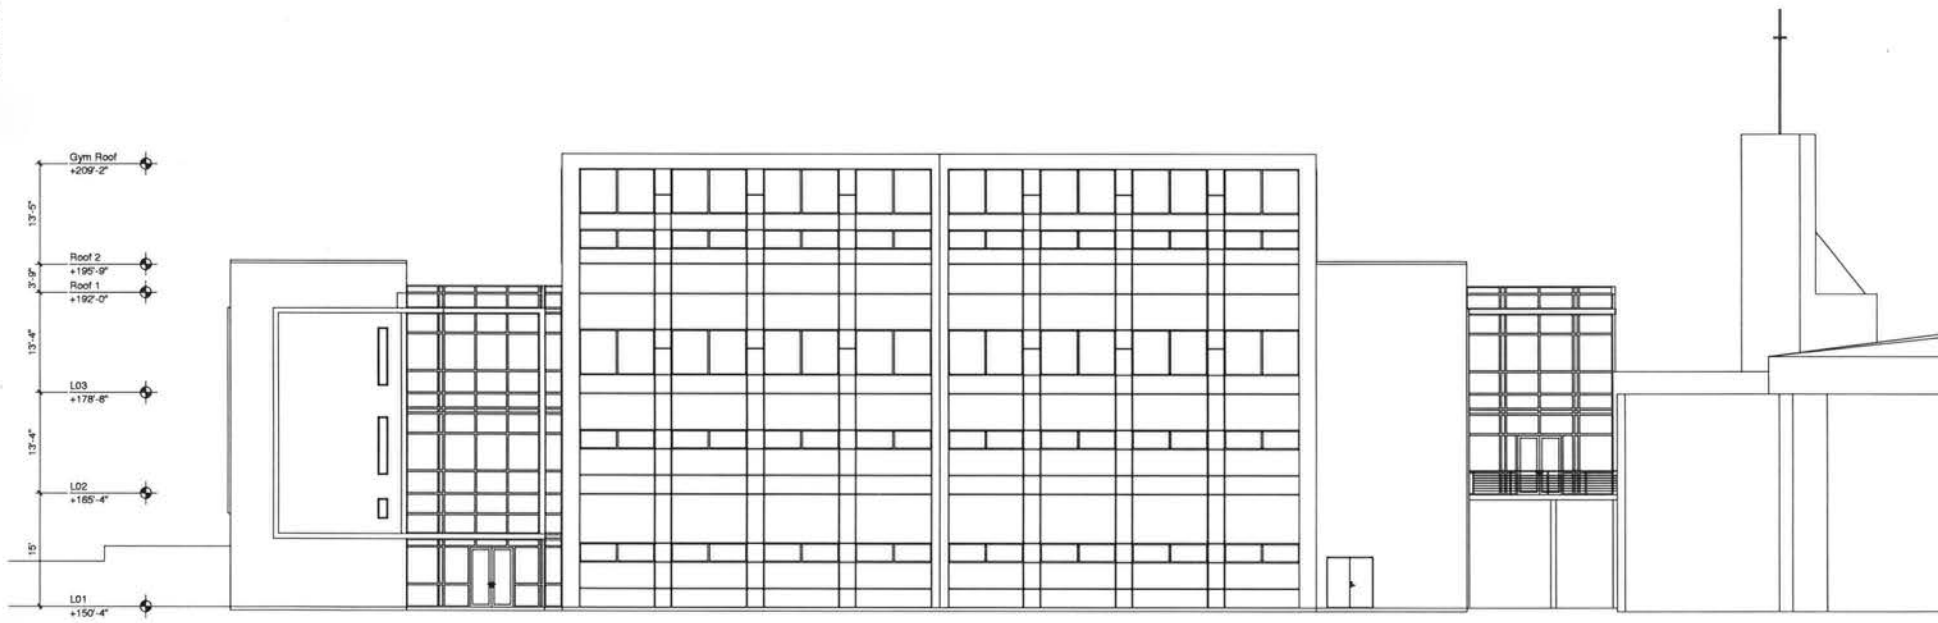

1 West Elevation
SCALE: 1/16" = 1'-0"




A2 Design, Inc.
8740 Old McLean Village Dr.
McLean, VA 22101
tel 703.448.8700
fax 703.448.7470

Israel Baptist Church
1251 Saratoga Ave. NE
Washington, DC

SK
0.7
6/21/12

RECEIVED
D.C. OFFICE OF ZONING

2013 JUL 26 AM 11:21

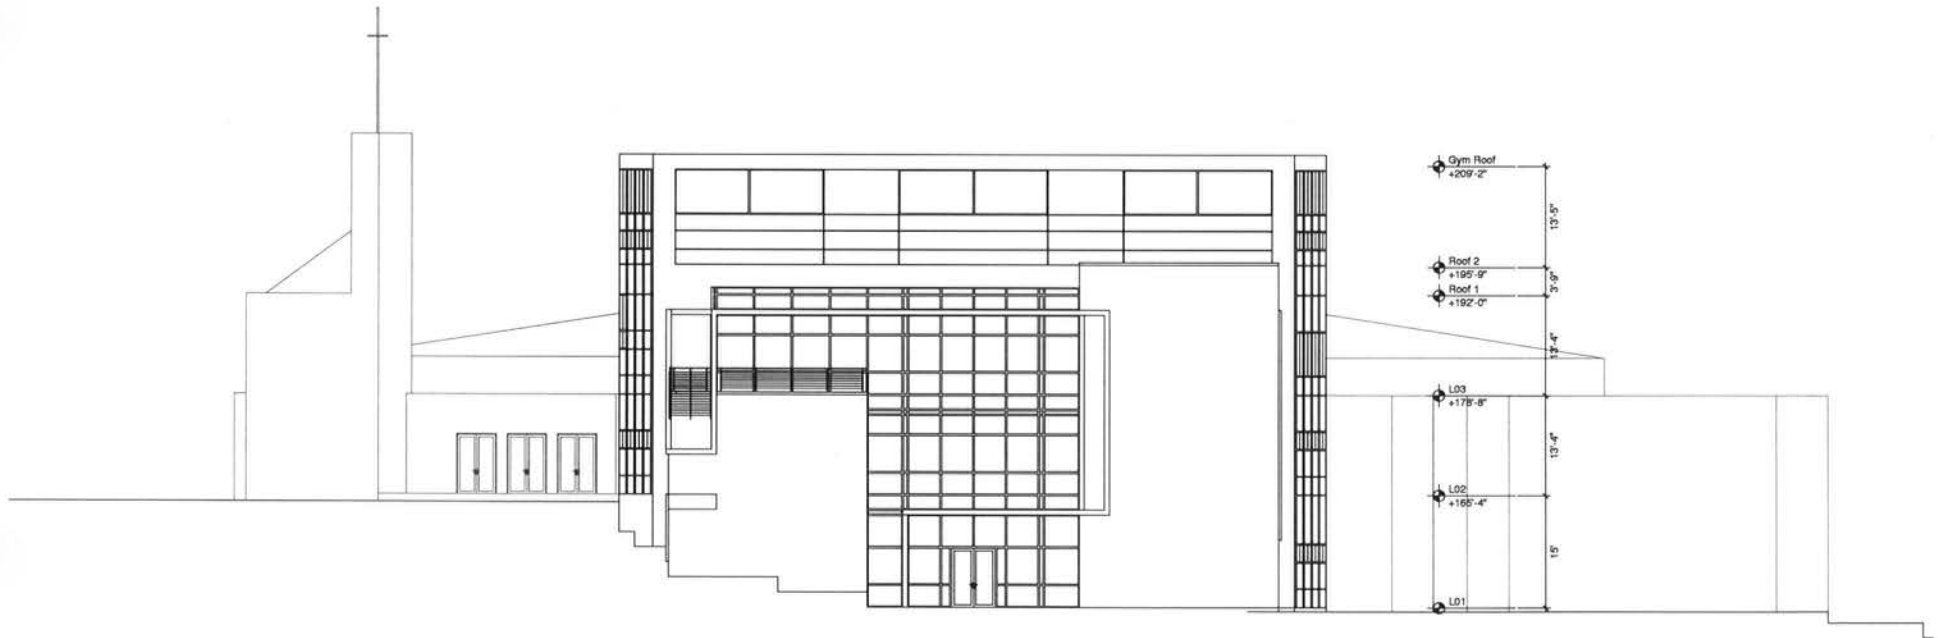

1

North Elevation
SCALE: 1/16" = 1'-0"



A2 Design, Inc.
6740 Old McLean Village Dr.
McLean, VA 22101
tel 703.448.6700
fax 703.448.7470

Israel Baptist Church
1251 Saratoga Ave. NE
Washington, DC

SK

0.8

6/21/12