


RECEIVED
D.C. OFFICE OF ZONING
2012 JUL 30 PM 2: 52

20' Public Alley

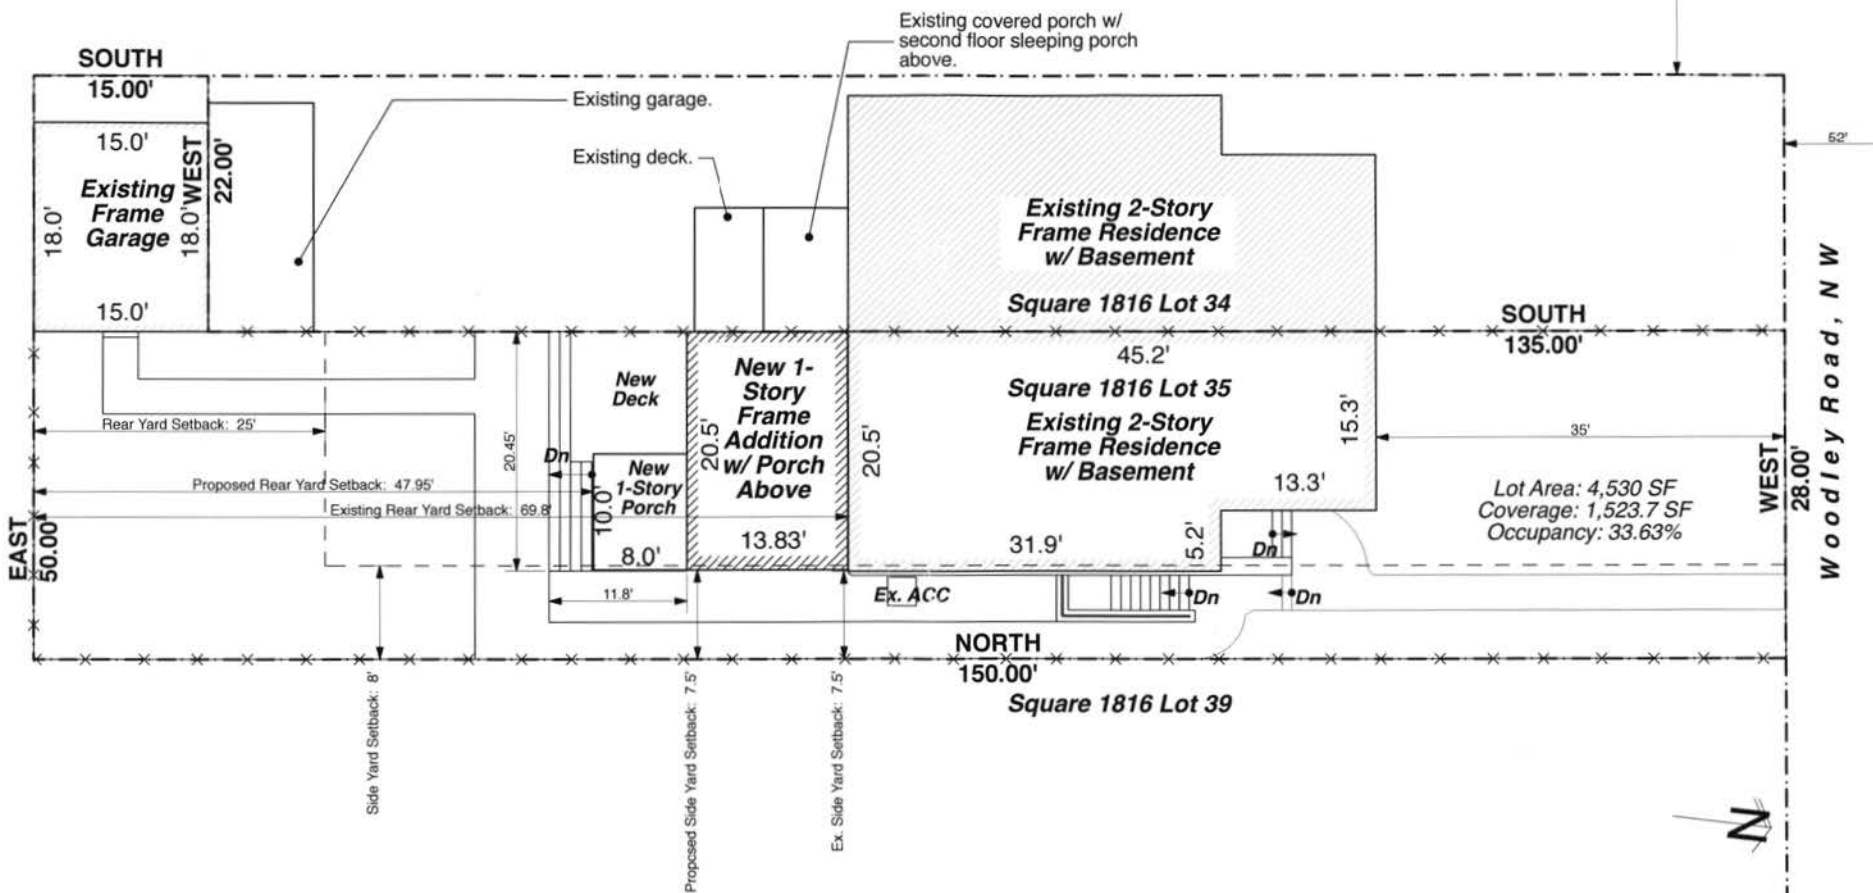

Site Plan

HAMILTON
SNOWBER

Architects

BOARD OF ZONING ADJUSTMENT
District of Columbia
CASE NO. 18454
EXHIBIT NO. 9

Sills Residence

3812 Woodley Road NW

Washington, DC 20016

Special Exception Drawings


July 25, 2012

Scale: 3/32" = 1'-0"

1 of 11

Board of Zoning Adjustment
District of Columbia
CASE NO. 18454
EXHIBIT NO. 9

2012 JUL 30 PM 2:52

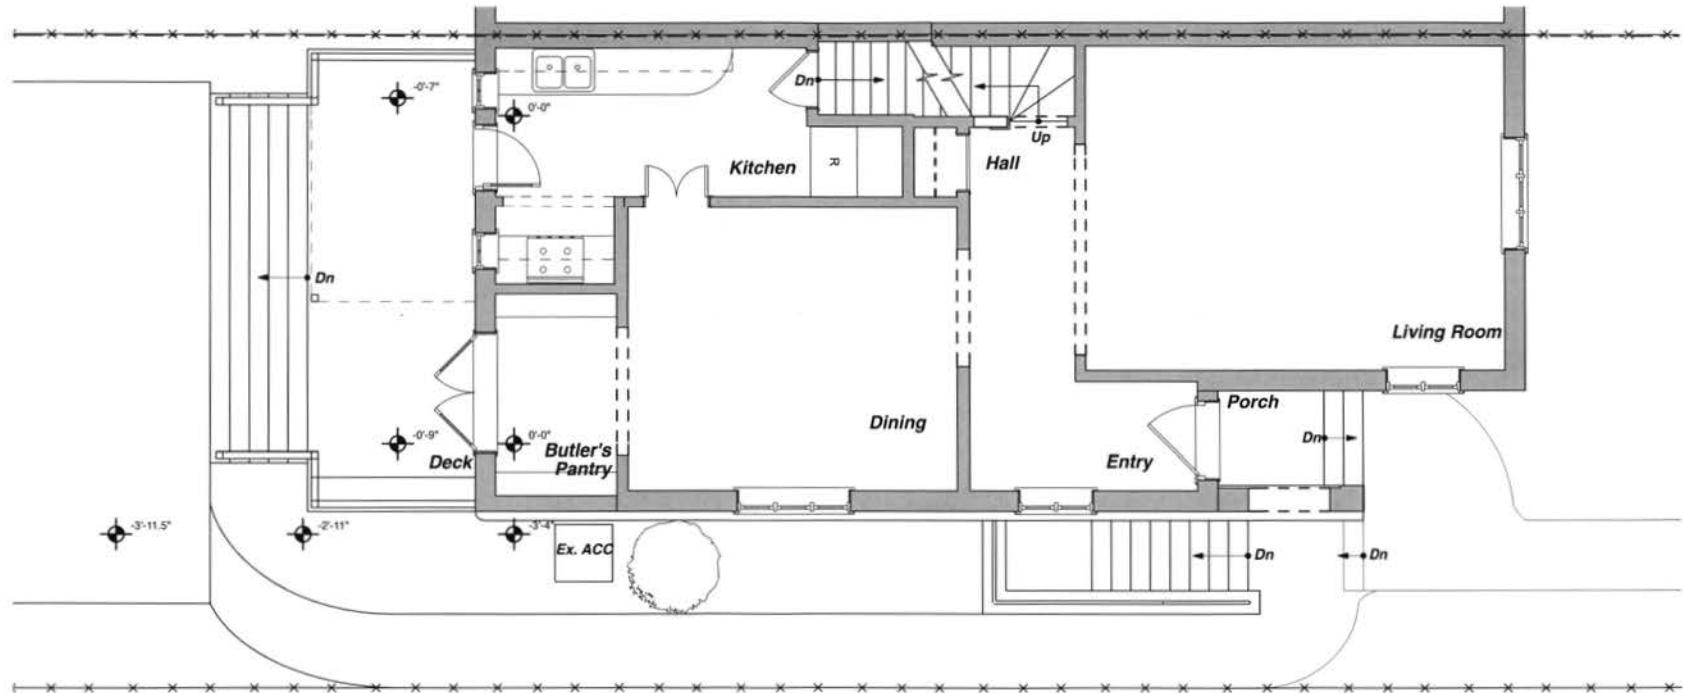


Existing First Floor Plan

HAMILTON
SNOWBER

Architects

Sills Residence
3812 Woodley Road NW
Washington, DC 20016
Special Exception Drawings
July 25, 2012
Scale: 3/16" = 1'-0"
2 of 11

2012 JUL 30 PM 2:52

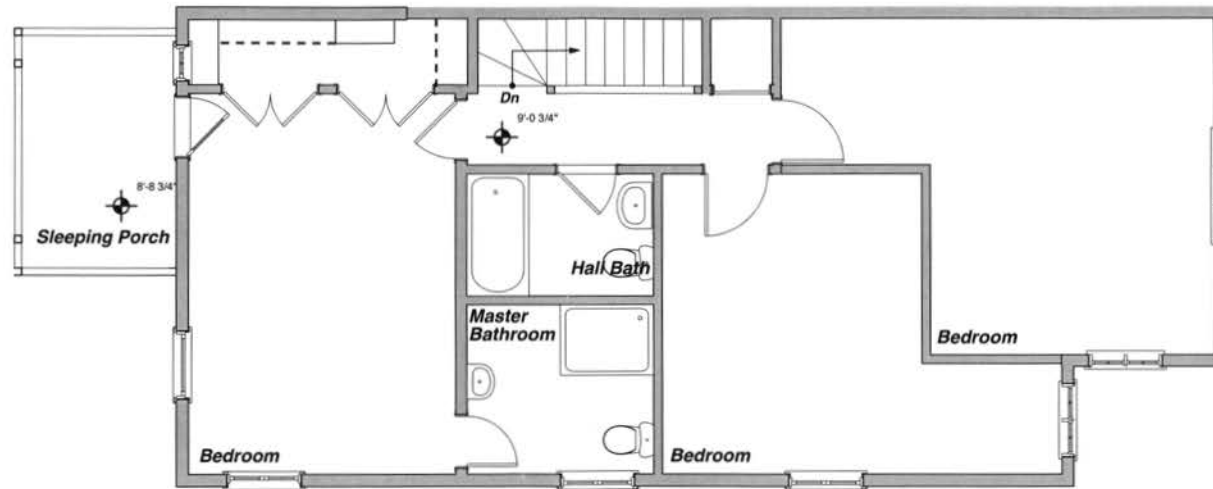


HAMILTON
SNOWBER

Architects

Existing Second Floor Plan

Sills Residence
3812 Woodley Road NW
Washington, DC 20016
Special Exception Drawings
July 25, 2012
Scale: 3/16" = 1'-0"
3 of 11

RECEIVED
D.C. OFFICE OF ZONING
2012 JUL 30 PM 2:52

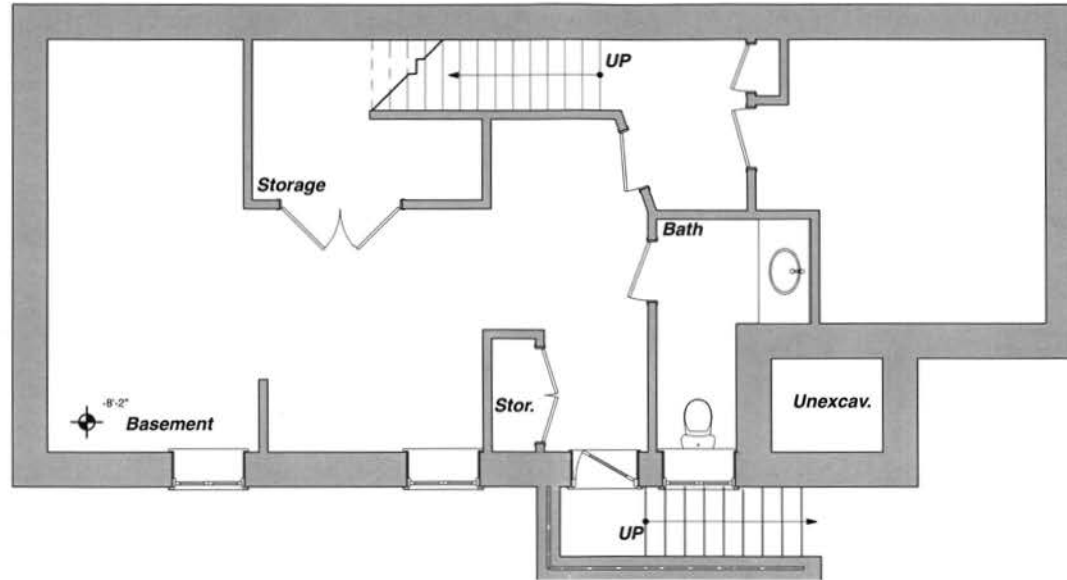

No New Work, this level.


HAMILTON
SNOWBER

Architects

Existing & Proposed Basement Plan

Sills Residence
3812 Woodley Road NW
Washington, DC 20016
Special Exception Drawings
July 25, 2012
Scale: 3/16" = 1'-0"
4 of 11

2012 JUL 30 PM 2:52

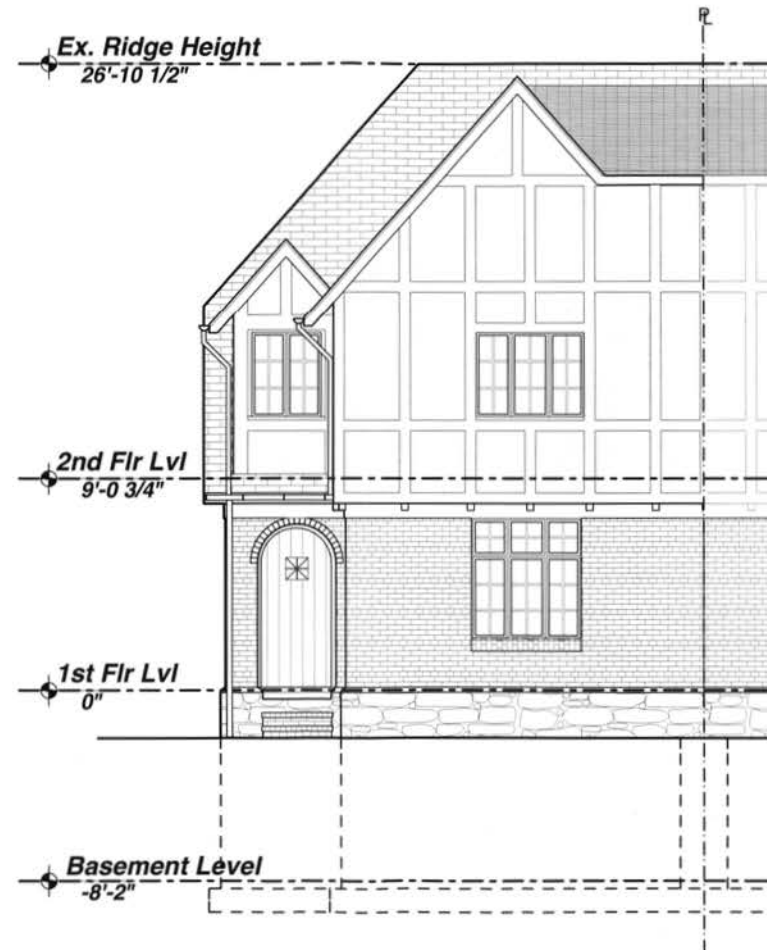

No New Work on this Facade

HAMILTON
SNOWBER

Architects

**Existing North (Woodley Road)
Elevation**


Sills Residence
3812 Woodley Road NW
Washington, DC 20016

Special Exception Drawings

July 25, 2012

Scale: 3/16" = 1'-0"

5 of 11

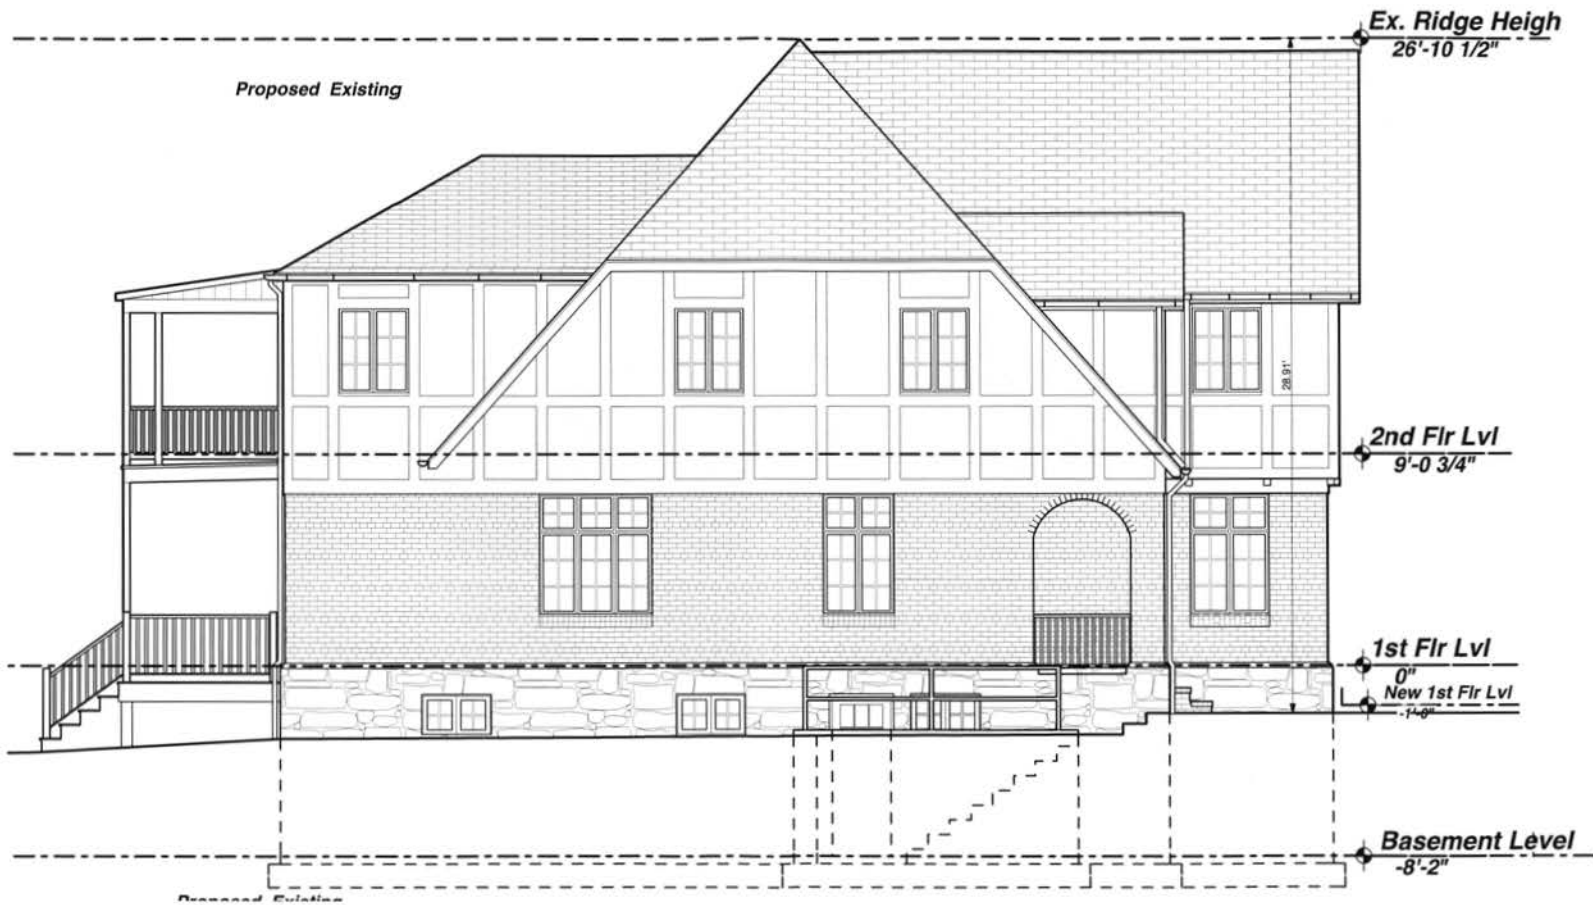

HAMILTON
SNOWBER

Architects

Existing East (Side) Elevation

Sills Residence

3812 Woodley Road NW
Washington, DC 20016

Special Exception Drawings


July 25, 2012

Scale: 3/16" = 1'-0"

6 of 11

RECEIVED
OFFICE OF ZONING
JUL 25 2012 PM 2:53

2012 JUL 30 PM 2:53

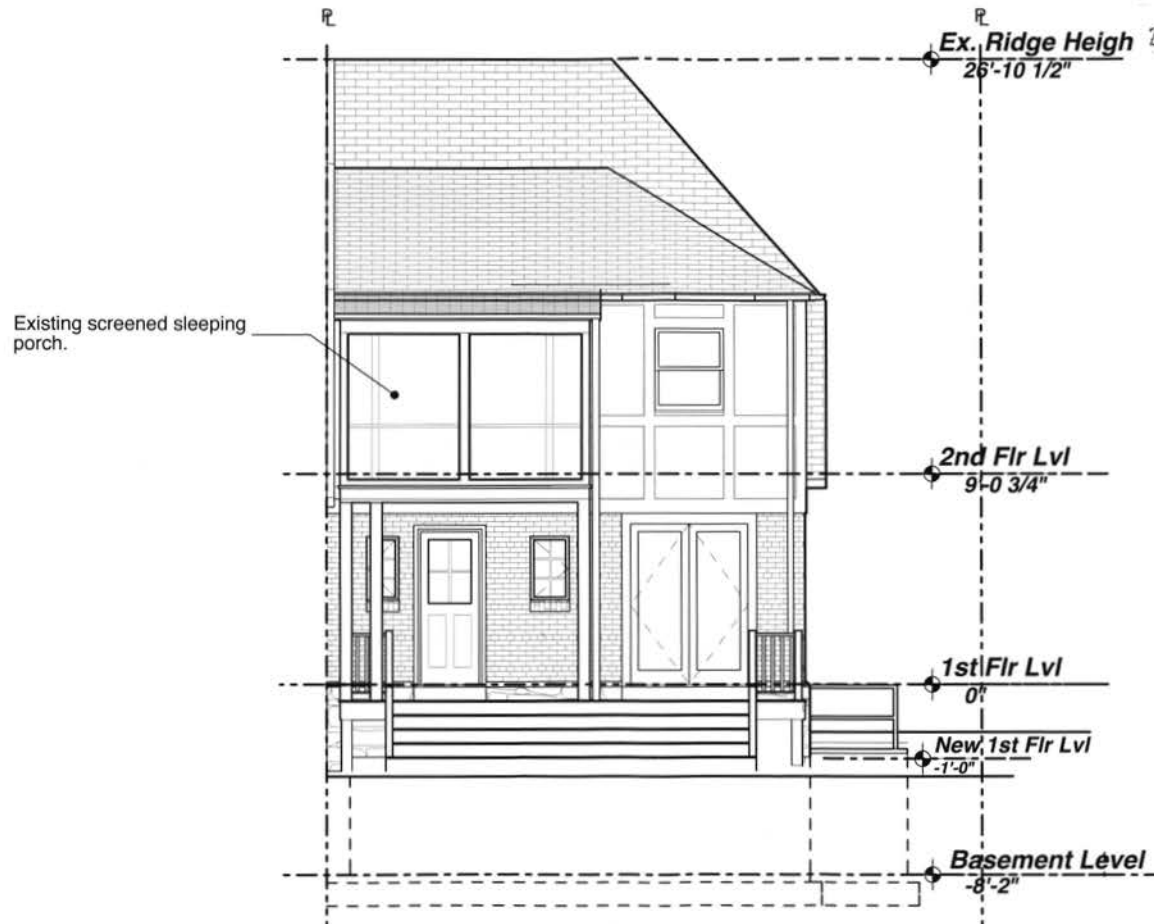


HAMILTON
SNOWBER

Architects

Existing South (Rear) Elevation

Sills Residence
3812 Woodley Road NW
Washington, DC 20016
Special Exception Drawings
July 25, 2012
Scale: 3/16" = 1'-0"
7 of 11

RECEIVED
D.C. OFFICE OF ZONING
2012 JUL 30 PM 2:53

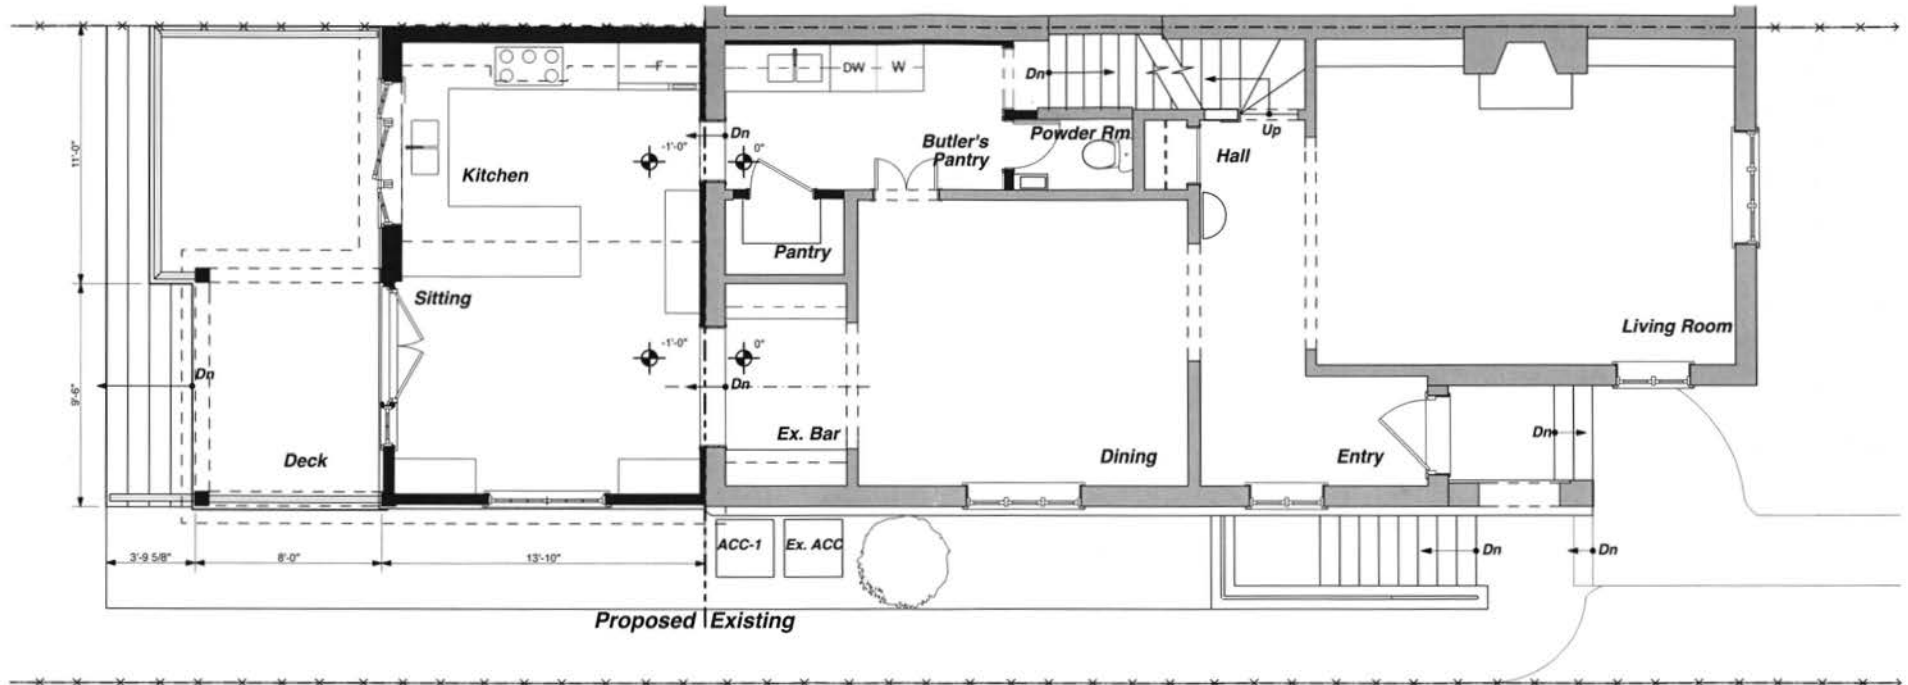


HAMILTON
SNOWBER

Architects

Proposed First Floor Plan

Sills Residence
3812 Woodley Road NW
Washington, DC 20016
Special Exception Drawings
July 25, 2012
Scale: 3/16" = 1'-0"
8 of 11

RECEIVED
D.C. OFFICE OF ZONING
2012 JUL 30 PM 2: 53

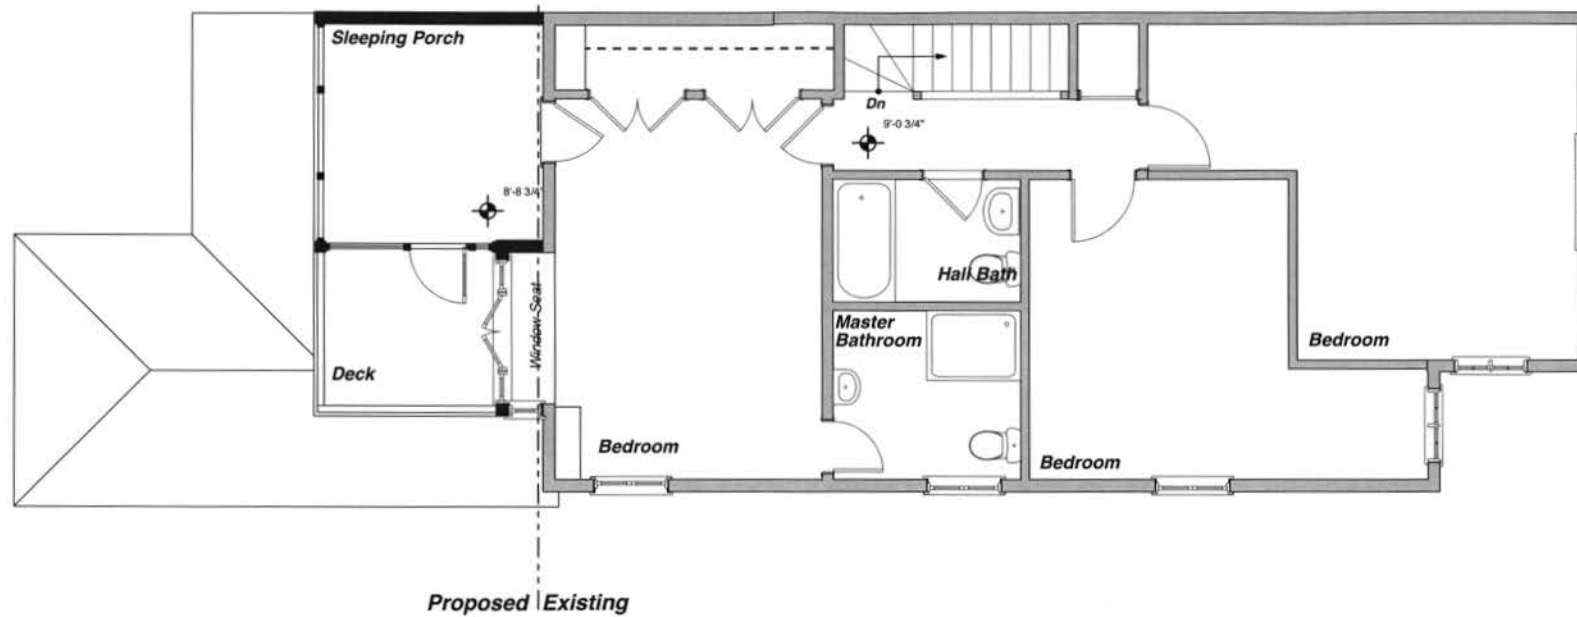

HAMILTON
SNOWBER


Architects

Proposed Second Floor Plan

Sills Residence
3812 Woodley Road NW
Washington, DC 20016
Special Exception Drawings
July 25, 2012
Scale: 3/16" = 1'-0"
9 of 11

2012 JUL 30 PM 2:53

Ex. Ridge Height
26'-10 1/2"

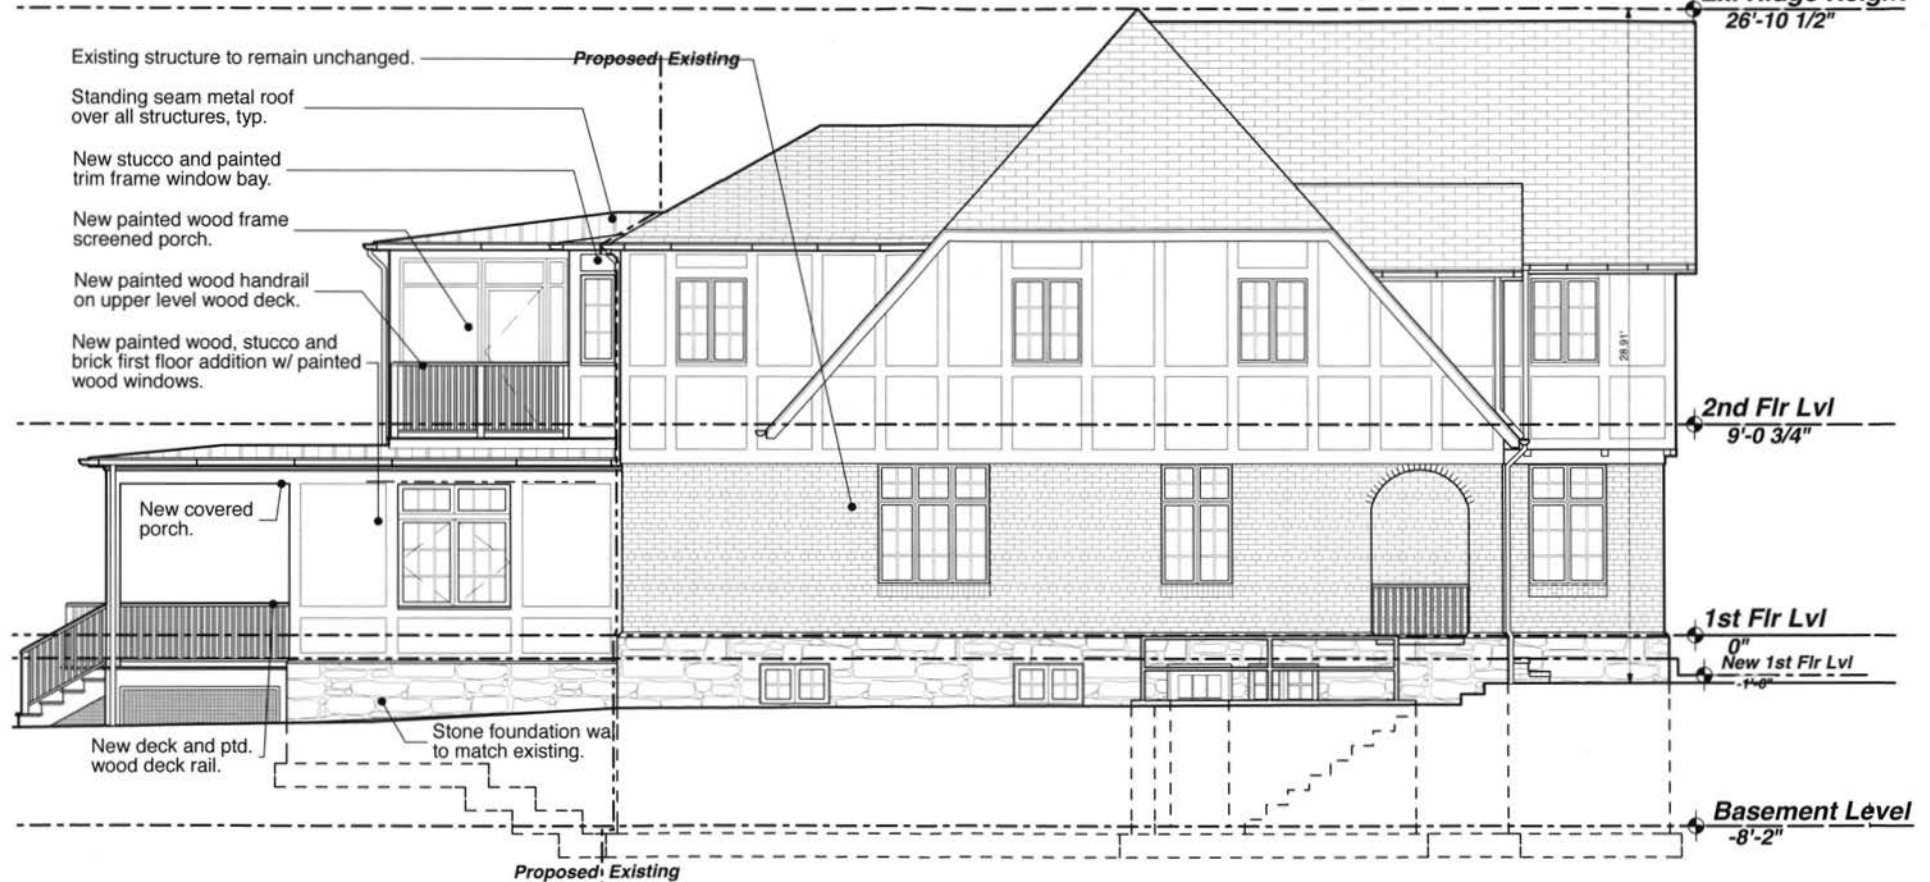


HAMILTON
SNOWBER

Architects

Proposed East (Side) Elevation

Sills Residence
3812 Woodley Road NW
Washington, DC 20016
Special Exception Drawings
July 25, 2012
Scale: 3/16" = 1'-0"
10 of 11

2012 JUL 30 PM 2:53

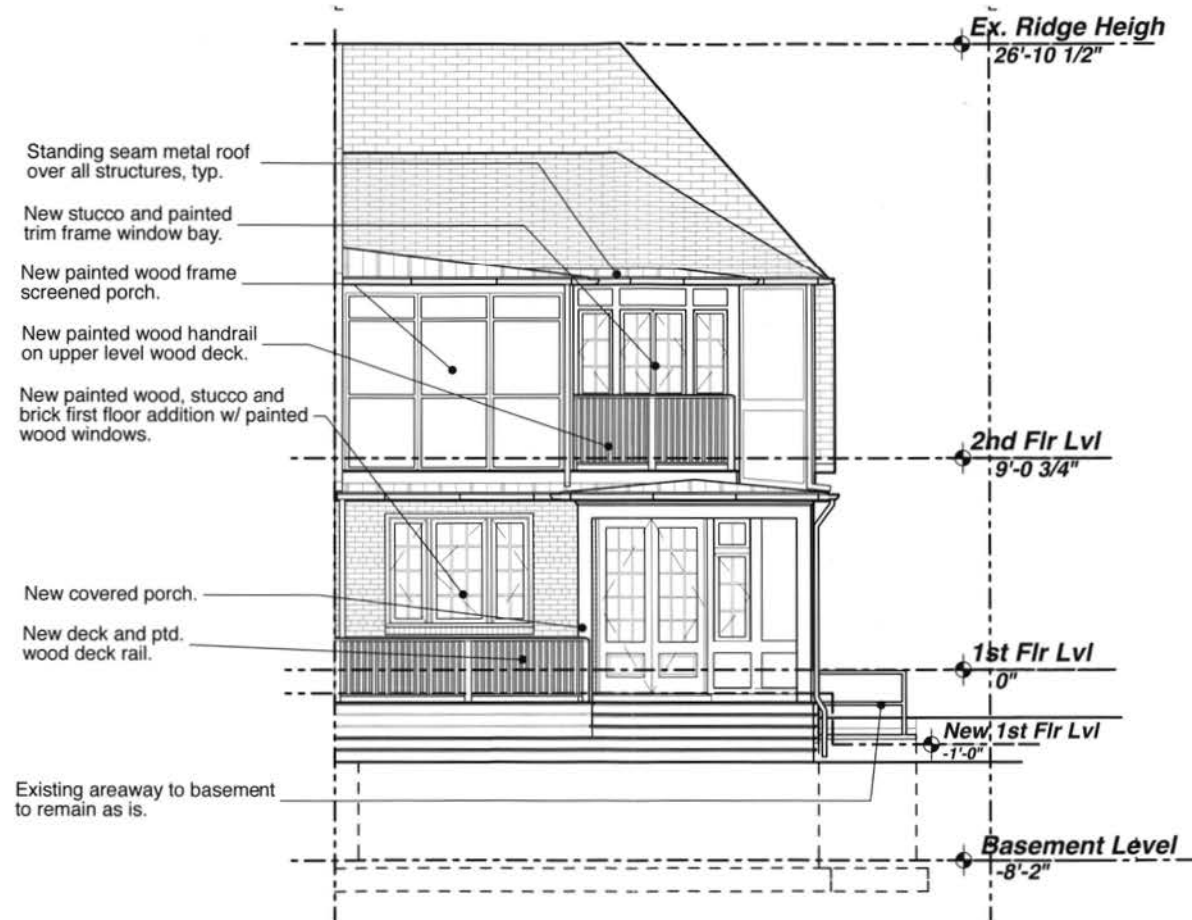

HAMILTON
SNOWBER

Architects

Proposed South (Rear) Elevation

Sills Residence

3812 Woodlory Road NW
Washington, DC 20016

Special Exception Drawings

July 25, 2012

Scale: 3/16" = 1'-0"

11 of 11