


RECEIVED
D.C. OFFICE OF ZONING
2013 SEP 20 AM 11:04

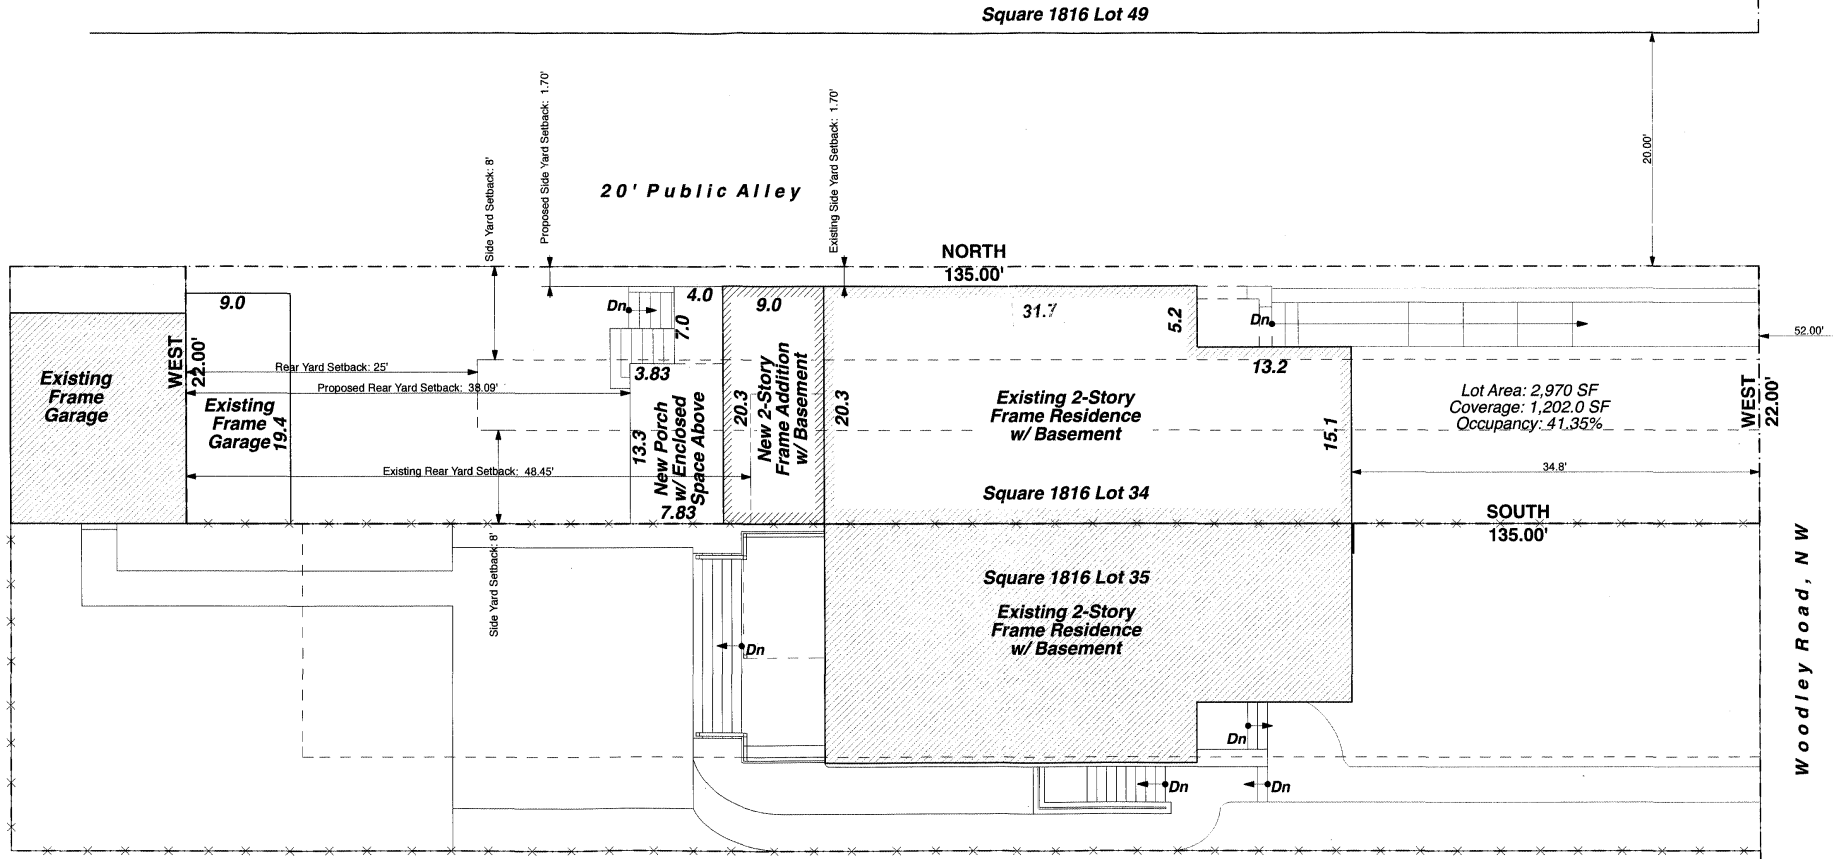

HAMILTON
SNOWBER

Architects

BOARD OF ZONING ADJUSTMENT
District of Columbia

CASE NO. 18479

EXHIBIT NO. 8

Site Plan

Kampinsky Joseph Residence

3814 Woodley Road NW
Washington, DC 20016

Special Exception Drawings
30 August 2012

Scale: 3/32" = 1'-0"

1 of 13

RECEIVED
D.C. OFFICE OF ZONING
2013 SEP 20 AM 11:04



HAMILTON
SNOWBER

Architects

Neighborhood Plan

Kampinsky Joseph Residence

3814 Woodley Road NW

Washington, DC 20016


Special Exception Drawings

30 August 2012

Scale: 1" = 40'

2 of 13

RECEIVED
D.C. OFFICE OF ZONING
2013 SEP 20 AM 11:04

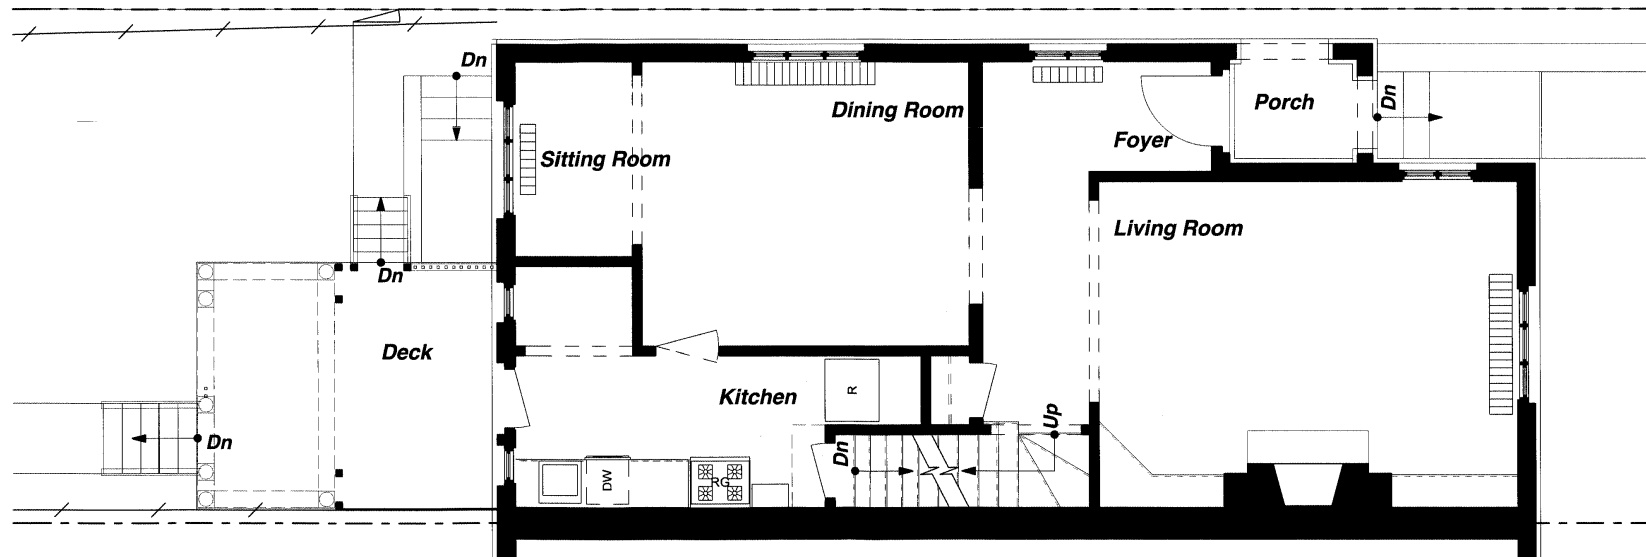

HAMILTON
SNOWBER

Architects

Existing First Floor Plan

Kampinsky Joseph Residence



3814 Woodley Road NW
Washington, DC 20016

Special Exception Drawings
30 August 2012

Scale: 3/16" = 1'-0"

3 of 13

RECEIVED
D.C. OFFICE OF ZONING
2013 SEP 20 AM 11:04

 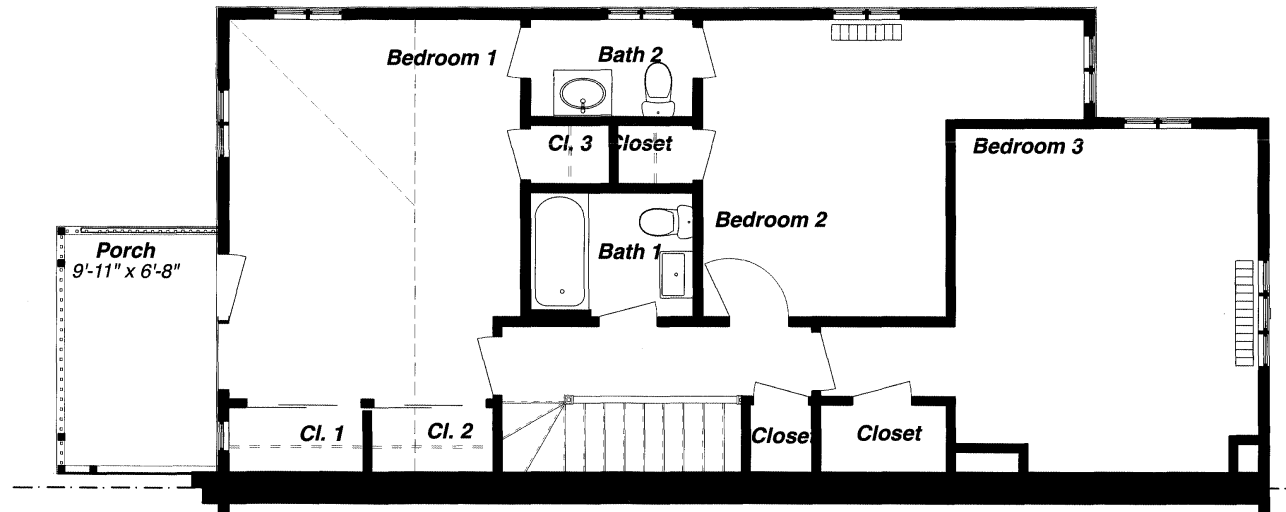

HAMILTON
SNOWBER

Architects

Existing Second Floor

Kampinsky Joseph Residence

3814 Woodley Road NW

Washington, DC 20016


Special Exception Drawings

30 August 2012

Scale: 3/16" = 1'-0"

4 of 13

RECEIVED
D.C. OFFICE OF ZONING
2013 SEP 20 AM 11:04

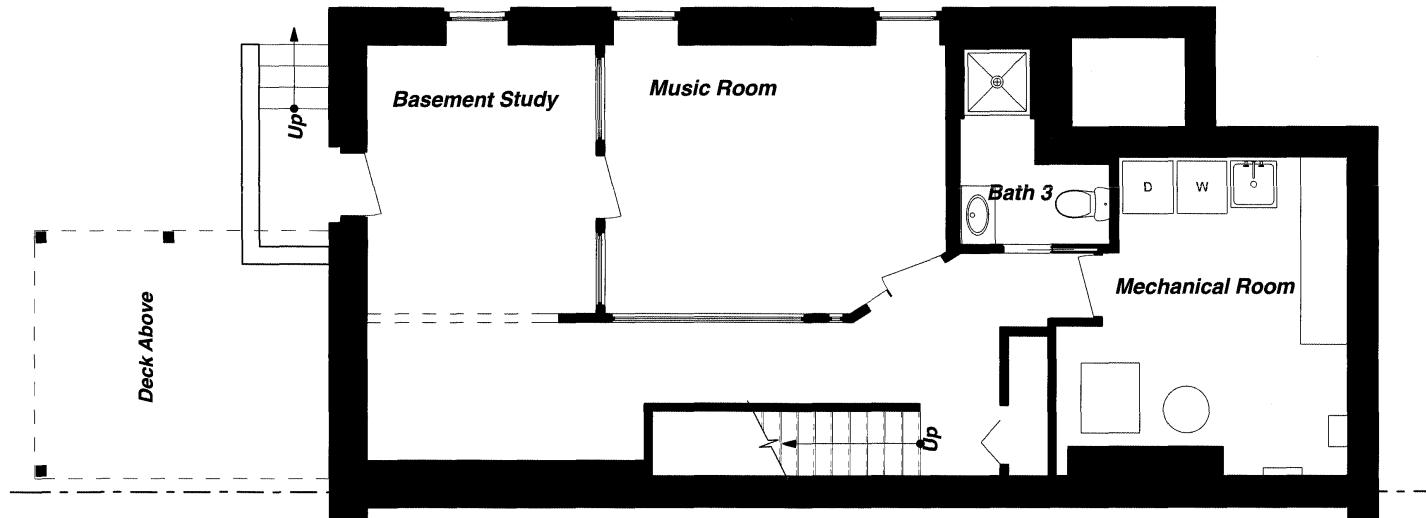


HAMILTON
SNOWBER


Architects

Existing Basement

Kampinsky Joseph Residence
3814 Woodley Road NW
Washington, DC 20016
Special Exception Drawings
30 August 2012
Scale: 3/16" = 1'-0"
5 of 13

 

RECEIVED
D.C. OFFICE OF ZONING
2013 SEP 20 AM 11:04

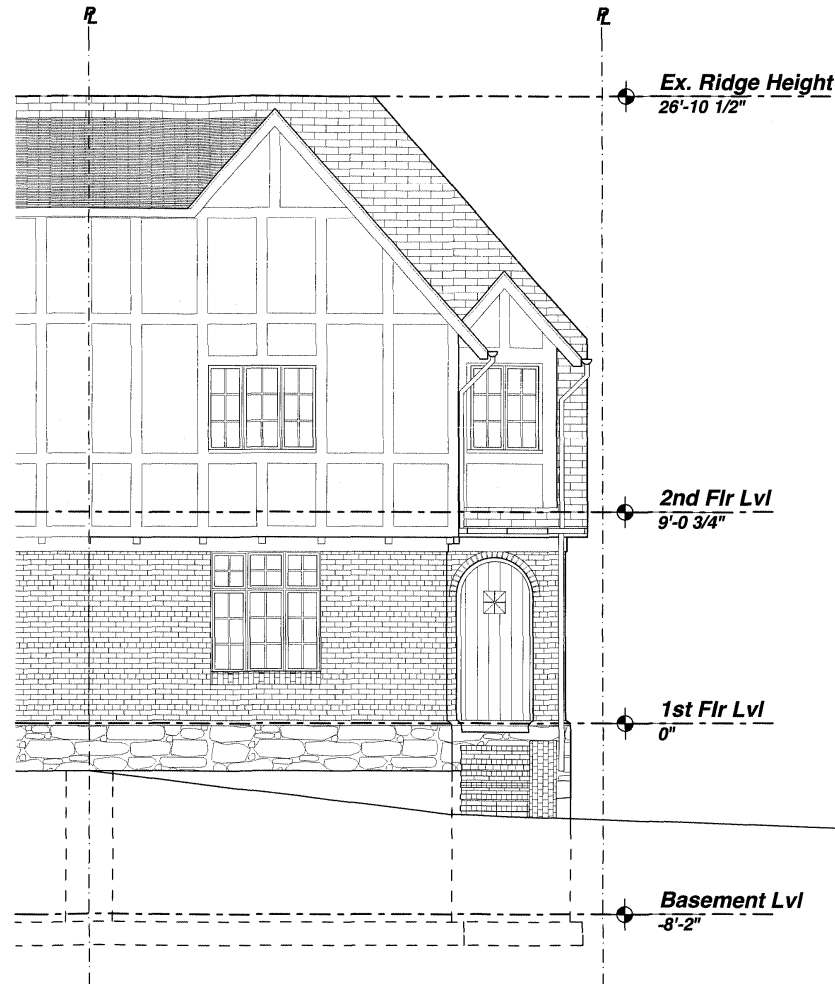

HAMILTON
SNOWBER

Architects

**Existing North (Woodley Road)
Elevation**

Kampinsky Joseph Residence

3814 Woodley Road NW

Washington, DC 20016


Special Exception Drawings

30 August 2012

Scale: 3/16" = 1'-0"

6 of 13

RECEIVED
D.C. OFFICE OF ZONING
2013 SEP 20 AM 11:04

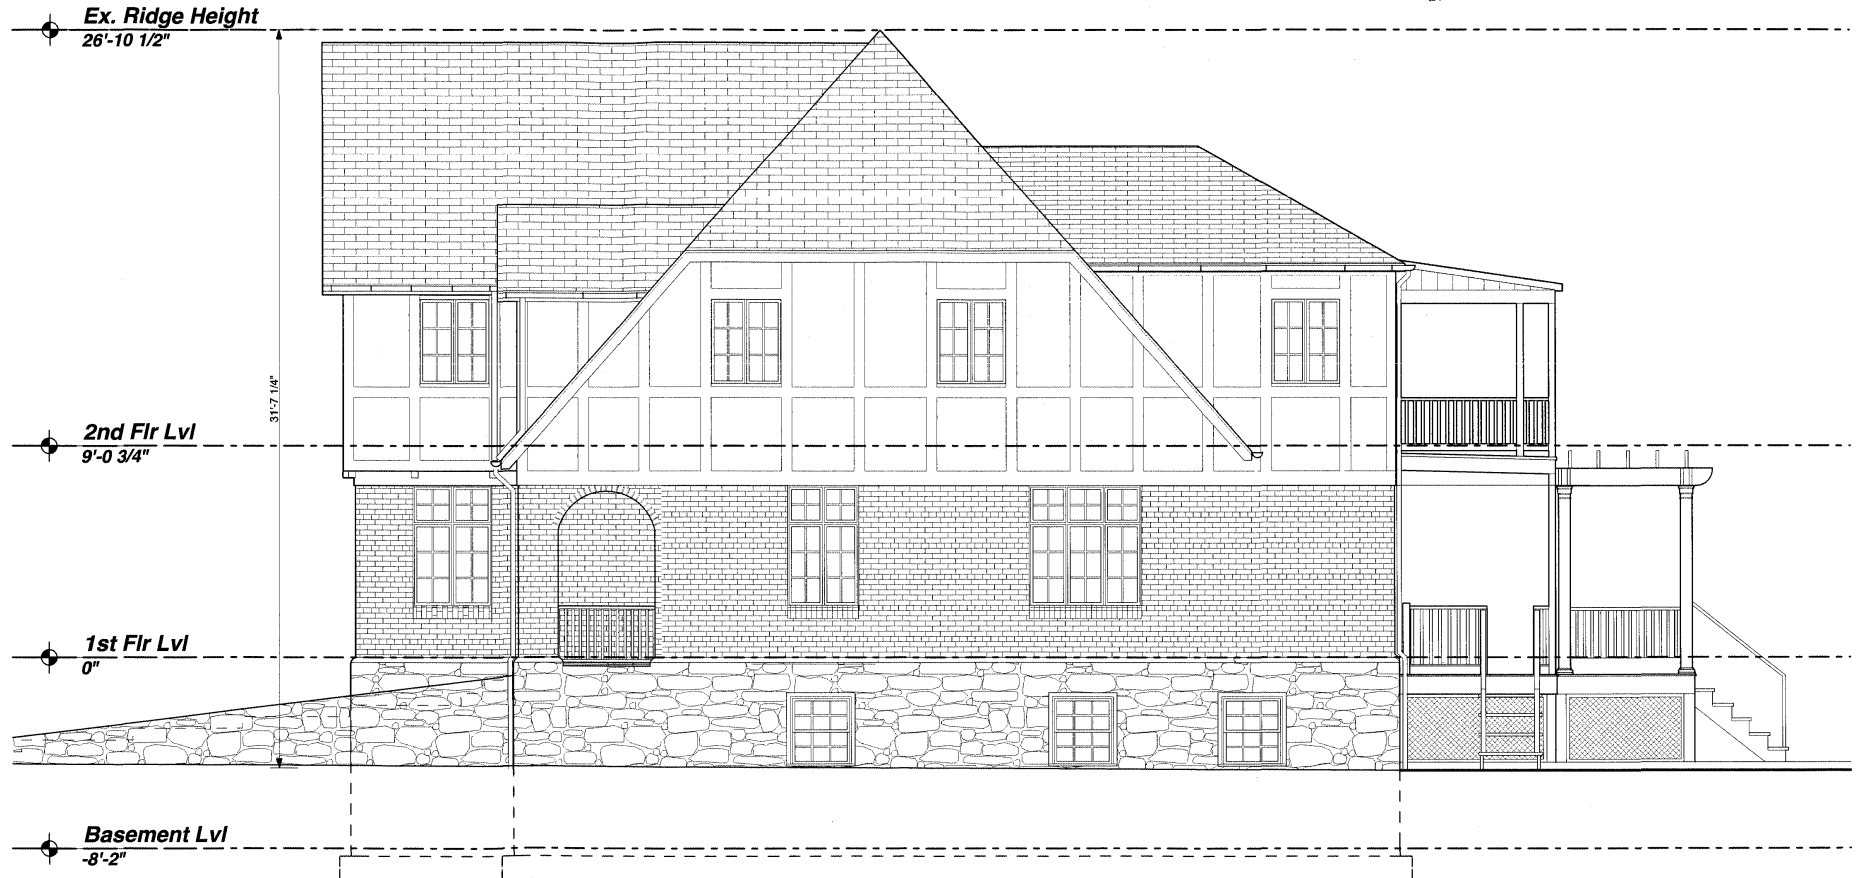

HAMILTON
SNOWBER

Architects

Existing West (Side) Elevation

Kampinsky Joseph Residence

3814 Woodley Road NW
Washington, DC 20016


Special Exception Drawings

30 August 2012

Scale: 3/16" = 1'-0"

7 of 13

2013 SEP 20 AM 11:04

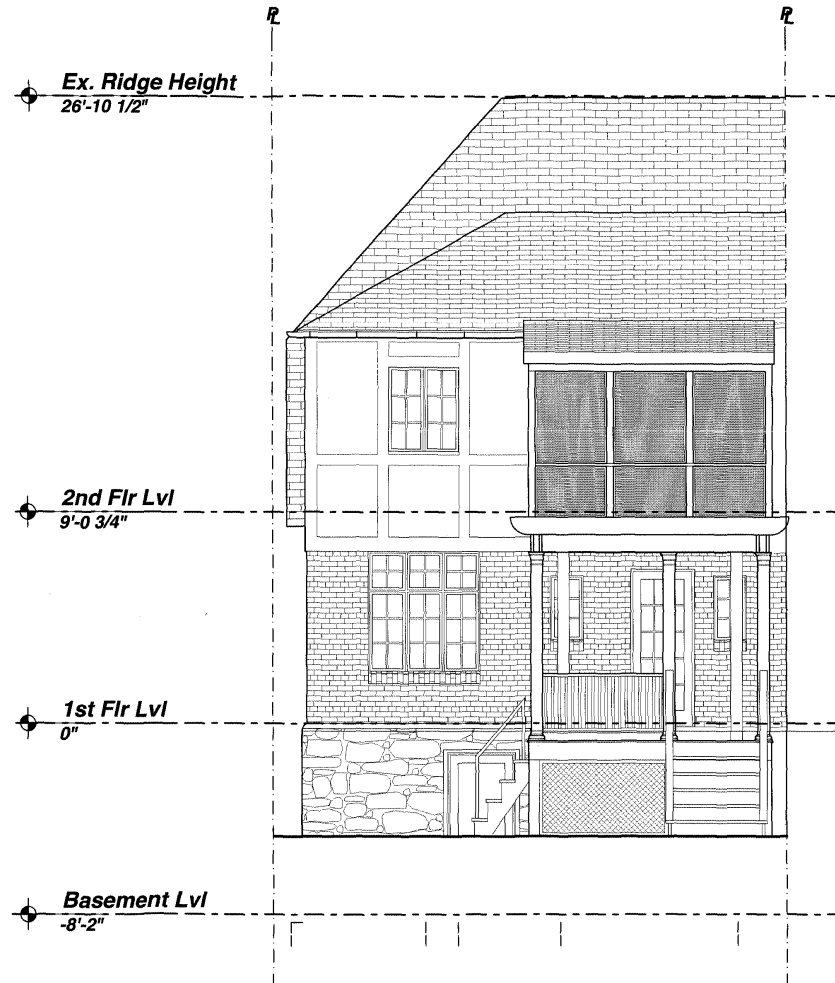

HAMILTON
SNOWBER

Architects

Existing South (Rear) Elevation

Kampinsky Joseph Residence

3814 Woodley Road NW

Washington, DC 20016


Special Exception Drawings

30 August 2012

Scale: 3/16" = 1'-0"

8 of 13

Proposed Existing

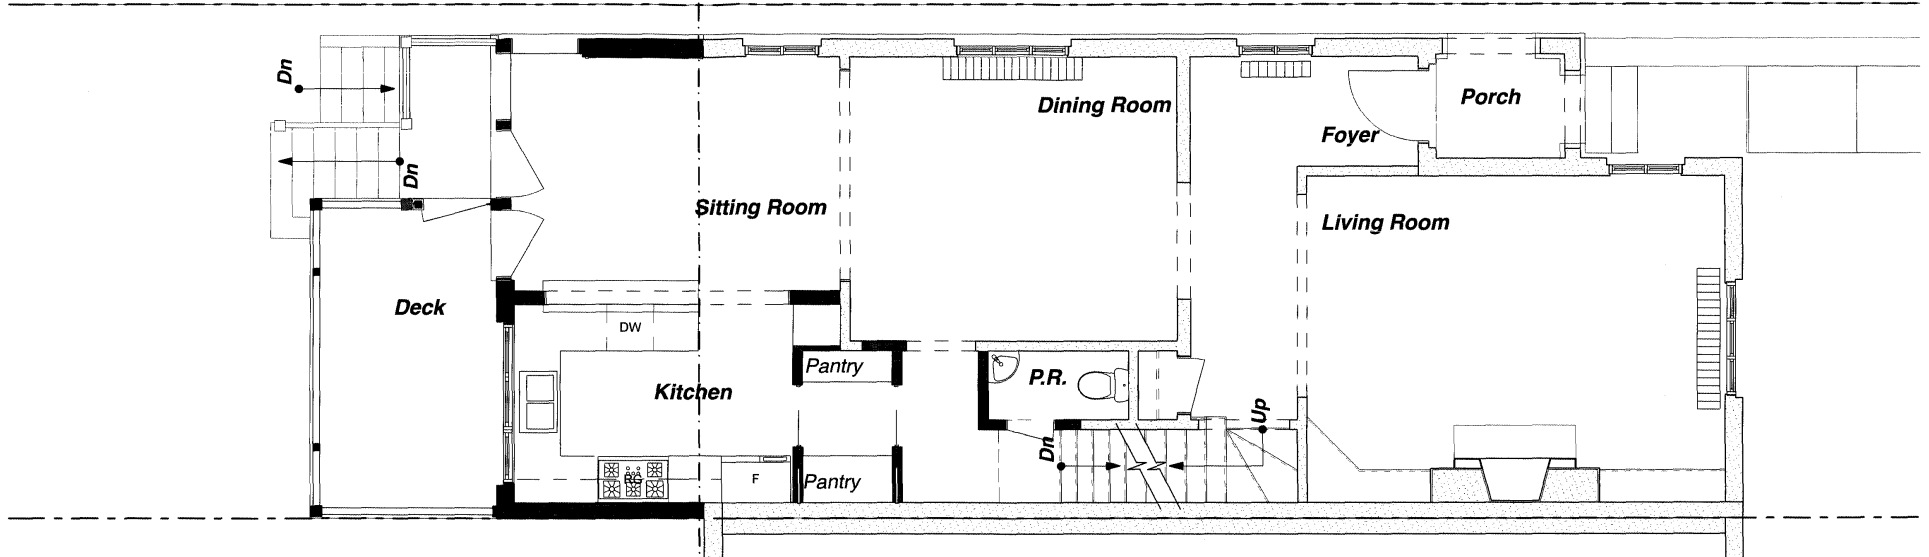


HAMILTON
SNOWBER

Architects

Proposed First Floor Plan

Kampinsky Joseph Residence
3814 Woodley Road NW
Washington, DC 20016
Special Exception Drawings
30 August 2012
Scale: 3/16" = 1'-0"
9 of 13



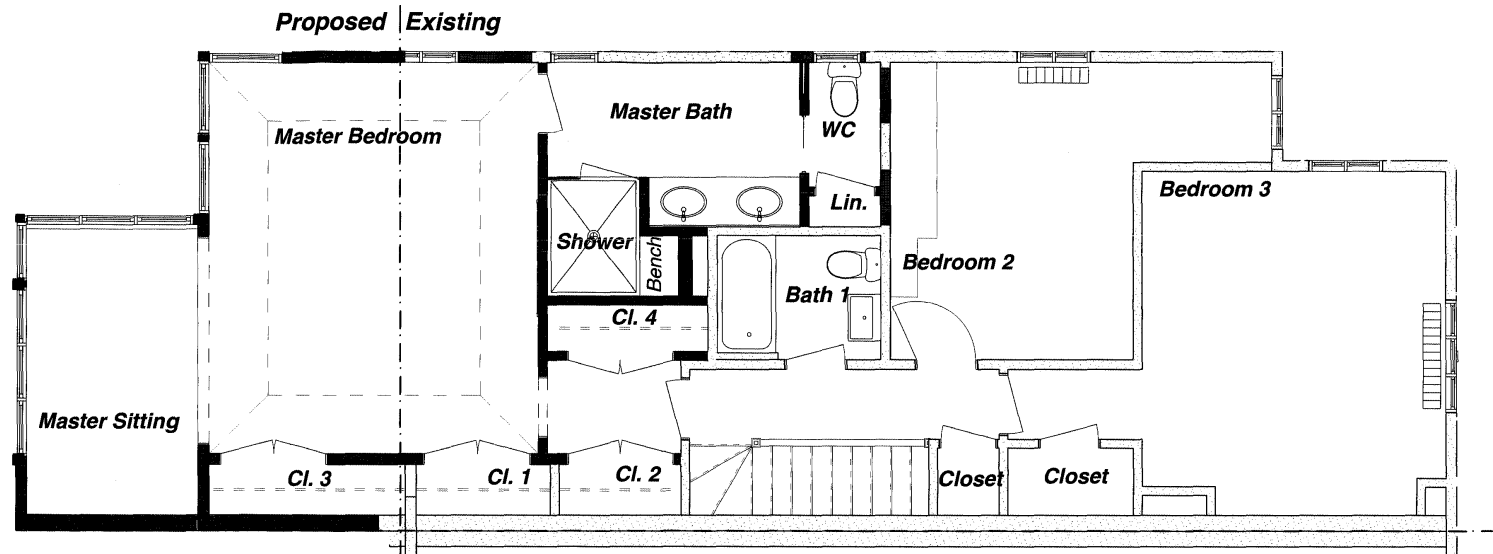

HAMILTON
SNOWBER

Architects

Proposed Second Floor Plan

Kampinsky Joseph Residence

3814 Woodley Road NW
Washington, DC 20016


Special Exception Drawings

30 August 2012

Scale: 3/16" = 1'-0"

10 of 13

RECEIVED
D.C. OFFICE OF ZONING
2013 SEP 20 AM 11:05

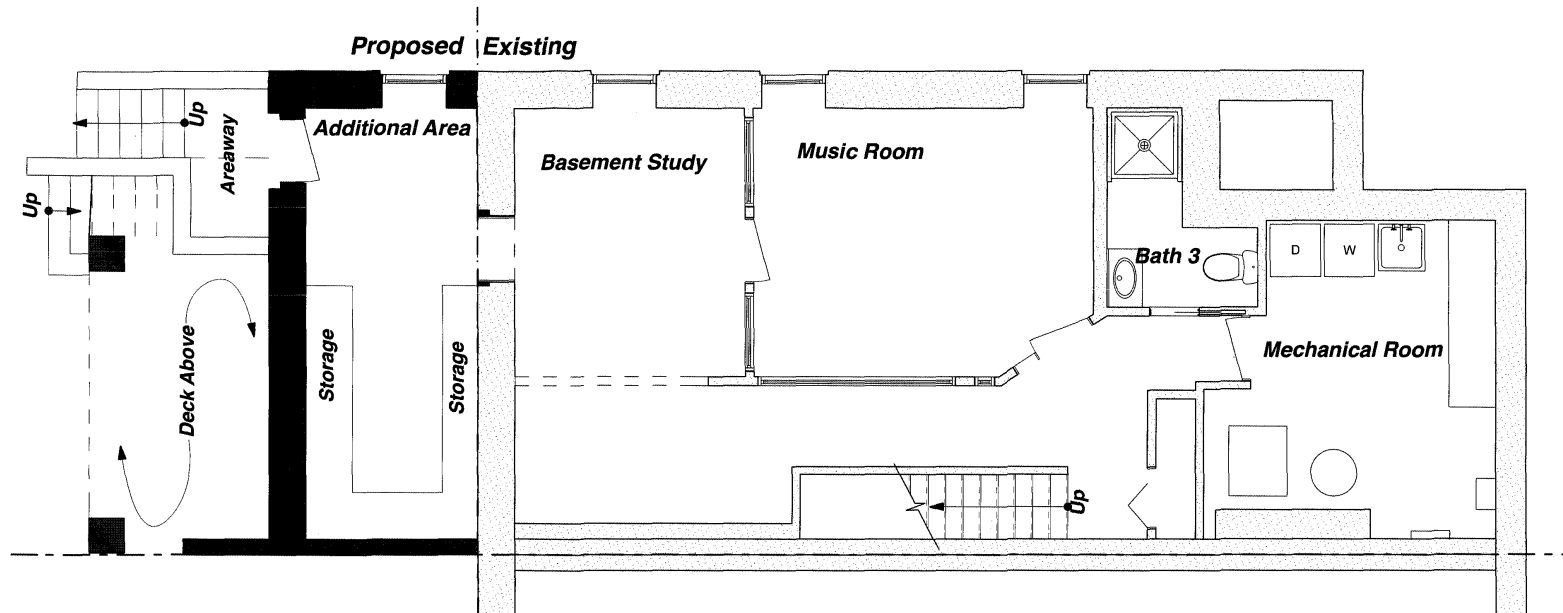

HAMILTON
SNOWBER

Architects

Proposed Basement Plan

Kampinsky Joseph Residence

3814 Woodley Road NW

Washington, DC 20016

Special Exception Drawings

30 August 2012

Scale: 3/16" = 1'-0"

11 of 13

Ex. Ridge Height

26'-10 1/2"

Existing Proposed

RECEIVED
D.C. OFFICE OF ZONING

2013 SEP 20 AM 11:05

2nd Flr Lvl

9'-0 3/4"

1st Flr Lvl

0"

Basement Lvl

-8'-2"

New slate roof to match existing.

New windows.

New metal roof.

New enclosed space above open deck.

New painted wood panelling.

New painted wood pergola.

New brick masonry to match existing.

New open deck and porch railing.

New windows.

New stone foundation wall to match existing.

HAMILTON
SNOWBER

Architects

Proposed West (Side) Elevation

Kampinsky Joseph Residence

3814 Woodley Road NW
Washington, DC 20016


Special Exception Drawings

30 August 2012

Scale: 3/16" = 1'-0"

12 of 13

RECEIVED
D.C. OFFICE OF ZONING
2013 SEP 20 AM 11:05

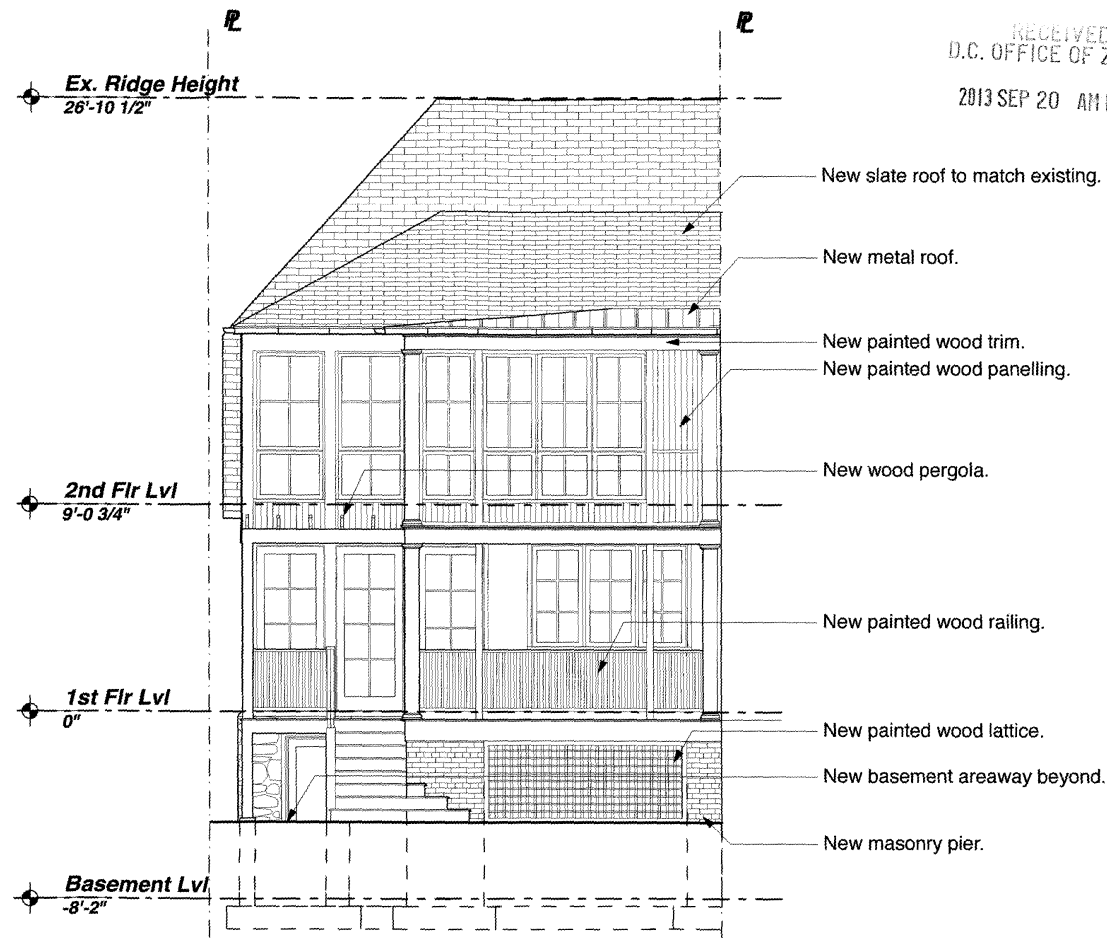

HAMILTON
SNOWBER

Proposed South (Rear) Elevation

Kampinsky Joseph Residence
3814 Woodley Road NW
Washington, DC 20016
Special Exception Drawings
30 August 2012
Scale: 3/16" = 1'-0"
13 of 13