


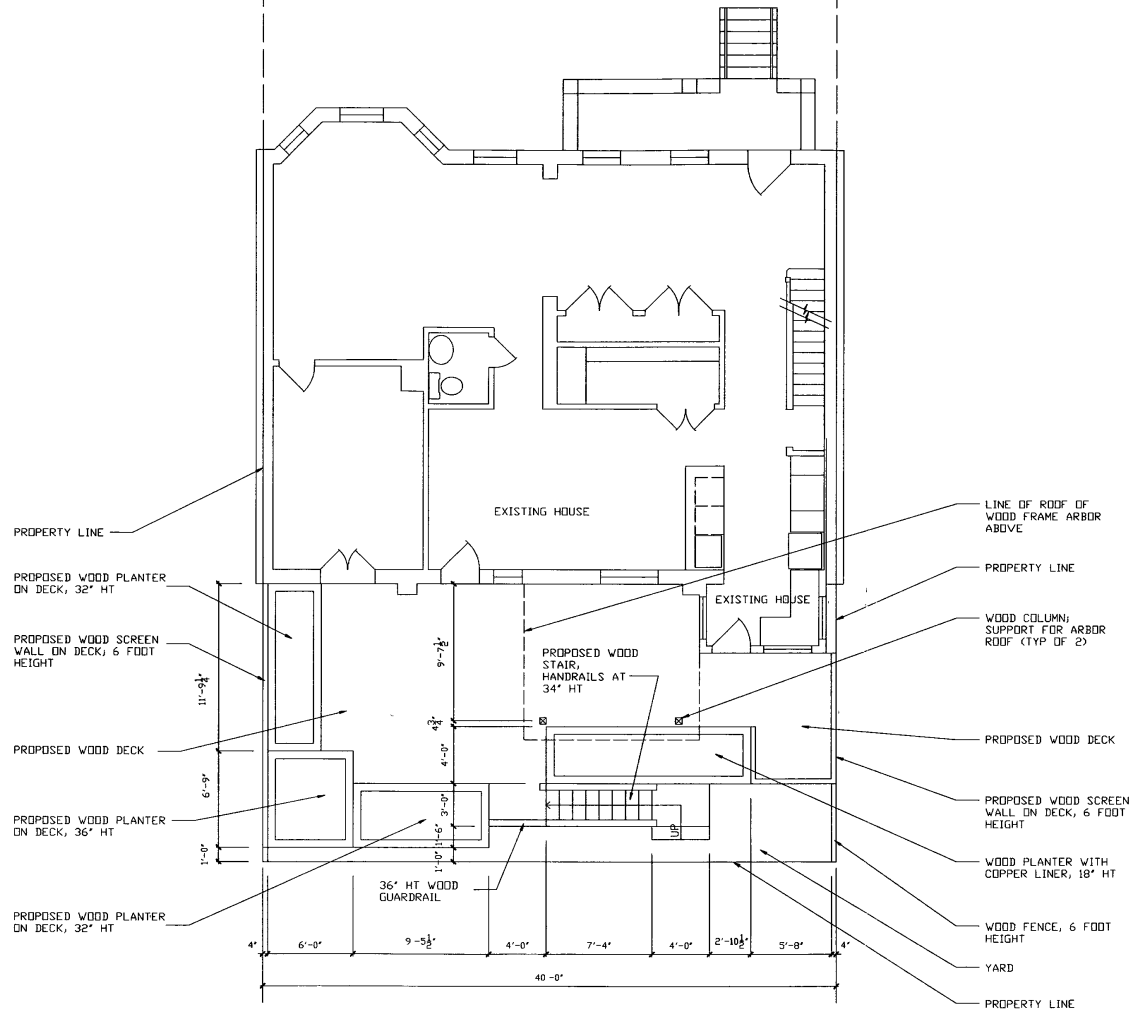

BOARD OF ZONING ADJUSTMENT
District of Columbia
CASE NO. 18491
EXHIBIT NO. 12

RECEIVED
D.C. OFFICE OF ZONING
2012 OCT 24 AM 11:43

Board of Zoning Adjustment
District of Columbia
CASE NO.18491
EXHIBIT NO.12

Bernard Thomas Guay, ARCHITECT
3908 Commander Drive, Hyattsville, MD 20782
301-221-0410


Printing	Date
Permit	8-23-11

1425 North Carolina Ave NE
Washington, DC

Title
FLOOR PLAN

Scale $1/4" = 1'-0"$

Sheet Number

 



RECEIVED
D.C. OFFICE OF ZONING
2012 OCT 24 AM 11:43

Bernard Thomas Guay, ARCHITECT
3908 Commander Drive, Hyattsville, MD 20782
301-221-0410

Printing Permit
Date 8-23-11

1425 North Carolina Ave NE
Washington, DC

Title
ELEVATION

Scale 1/4" = 1'-0"

Sheet Number

3