




RECEIVED
D.C. OFFICE OF ZONING
2012 NOV -9 AM 11:40

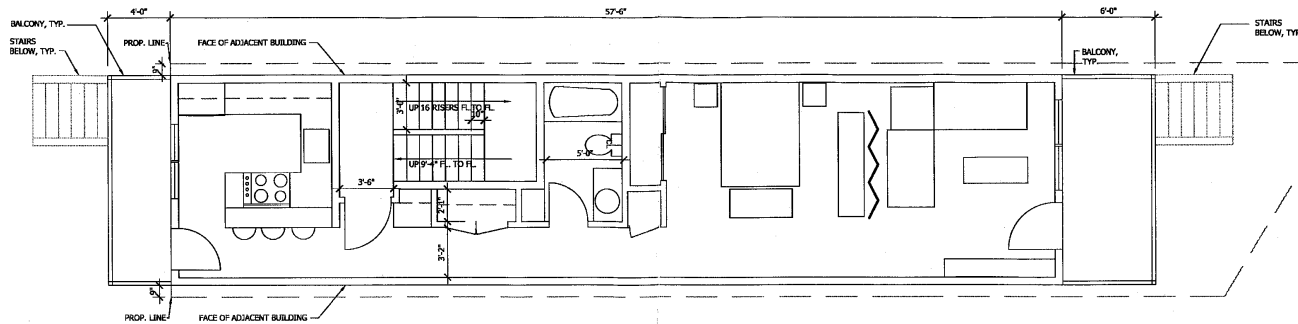


FLOOR PLAN - UNITS 2 & 3 w/ OPTIONAL FURNITURE LAYOUT

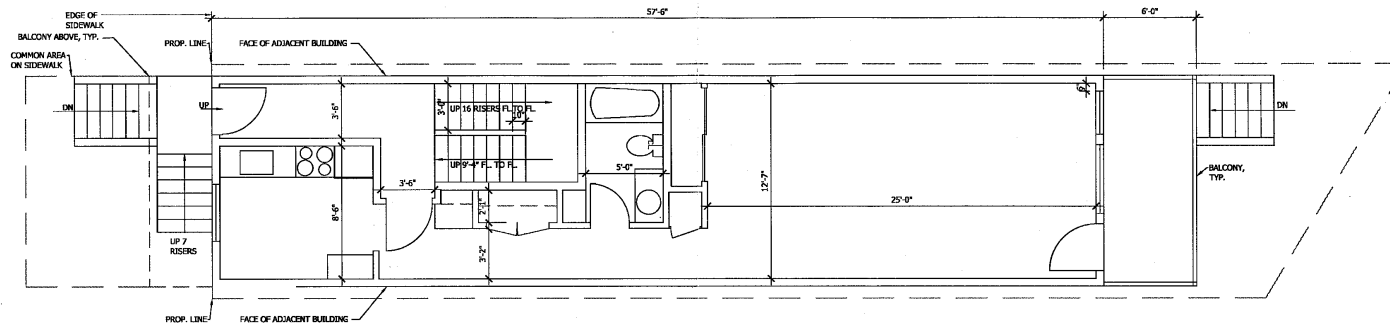

FLOOR PLAN - UNIT 1

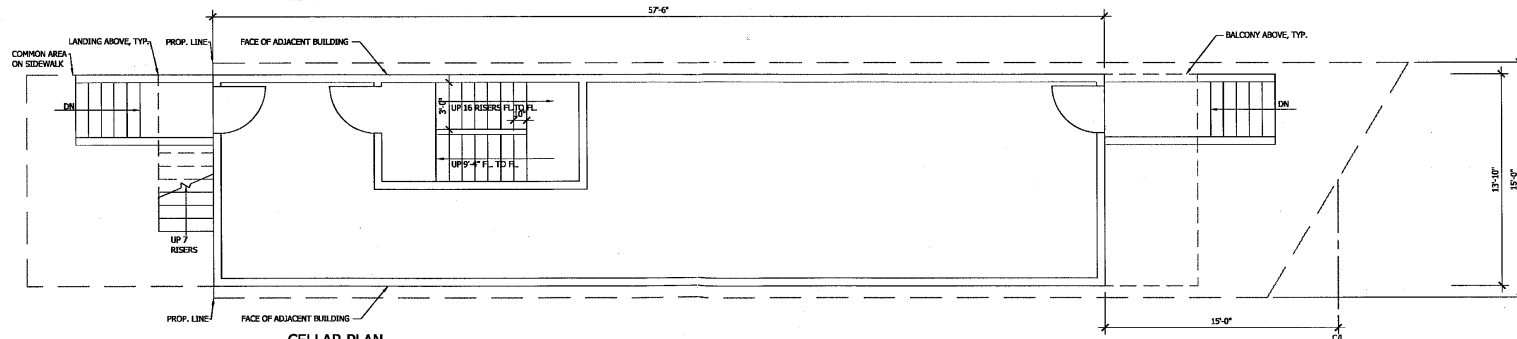

CELLAR PLAN

 

BOARD OF ZONING ADJUSTMENT
District of Columbia
CASE NO. 18498
EXHIBIT NO. 9

ADI

ARCHITECTURE AND DESIGN INC.

DIANE ODELL, ARCHITECT
4318 OWENSBROOKE COURT
WEST RIVER, MD 20778
(410) 867-8847

DATE:

11/5/12

SCALE:

1/8" = 1'-0"
U.N.O.




**SCHEMATIC
DESIGN**

**1311 PENNSYLVANIA AVE., SE
WASHINGTON, D.C.**

LOT 107, SQUARE 1045, BOOK 44 @ PAGE 141

SD-1

SHEET 1 OF 2

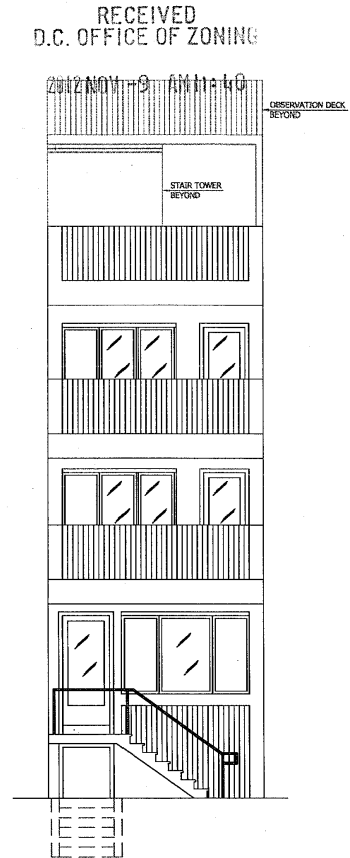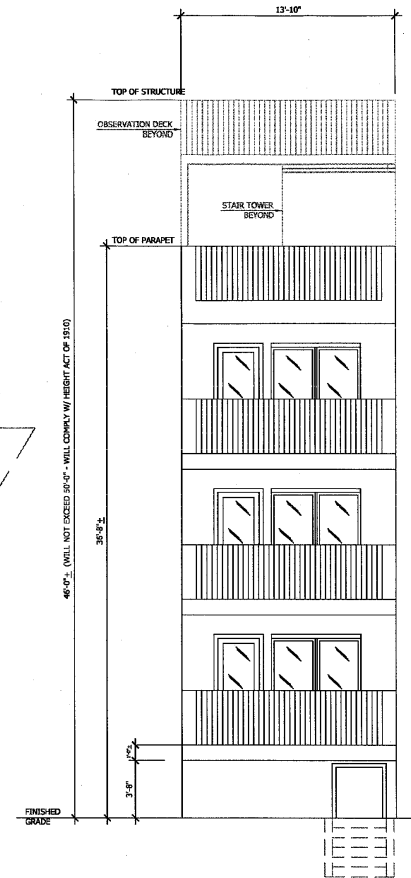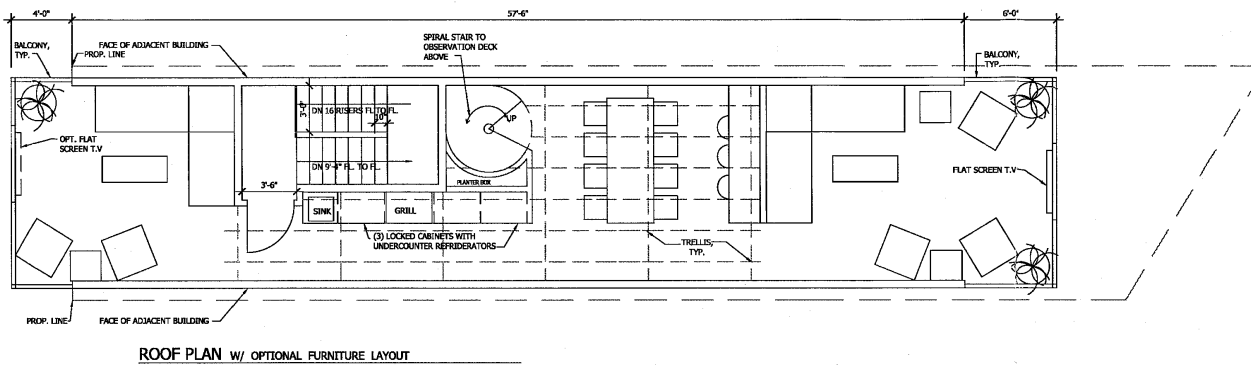

ADI	ARCHITECTURE AND DESIGN INC. DIANE ODELL, ARCHITECT 4318 OWENSBROOKE COURT WEST RIVER, MD 20778 (410) 867-8847	DATE: 11/5/12 SCALE: 1/8" = 1'-0" U.N.O.	SCHEMATIC DESIGN	1311 PENNSYLVANIA AVE., SE WASHINGTON, D.C. LOT 107, SQUARE 1045, BOOK 44 @ PAGE 141	SD-2 SHEET 2 OF 2
------------	---	--	-----------------------------	---	---------------------------------