
 


IRVING STREET, N.W.

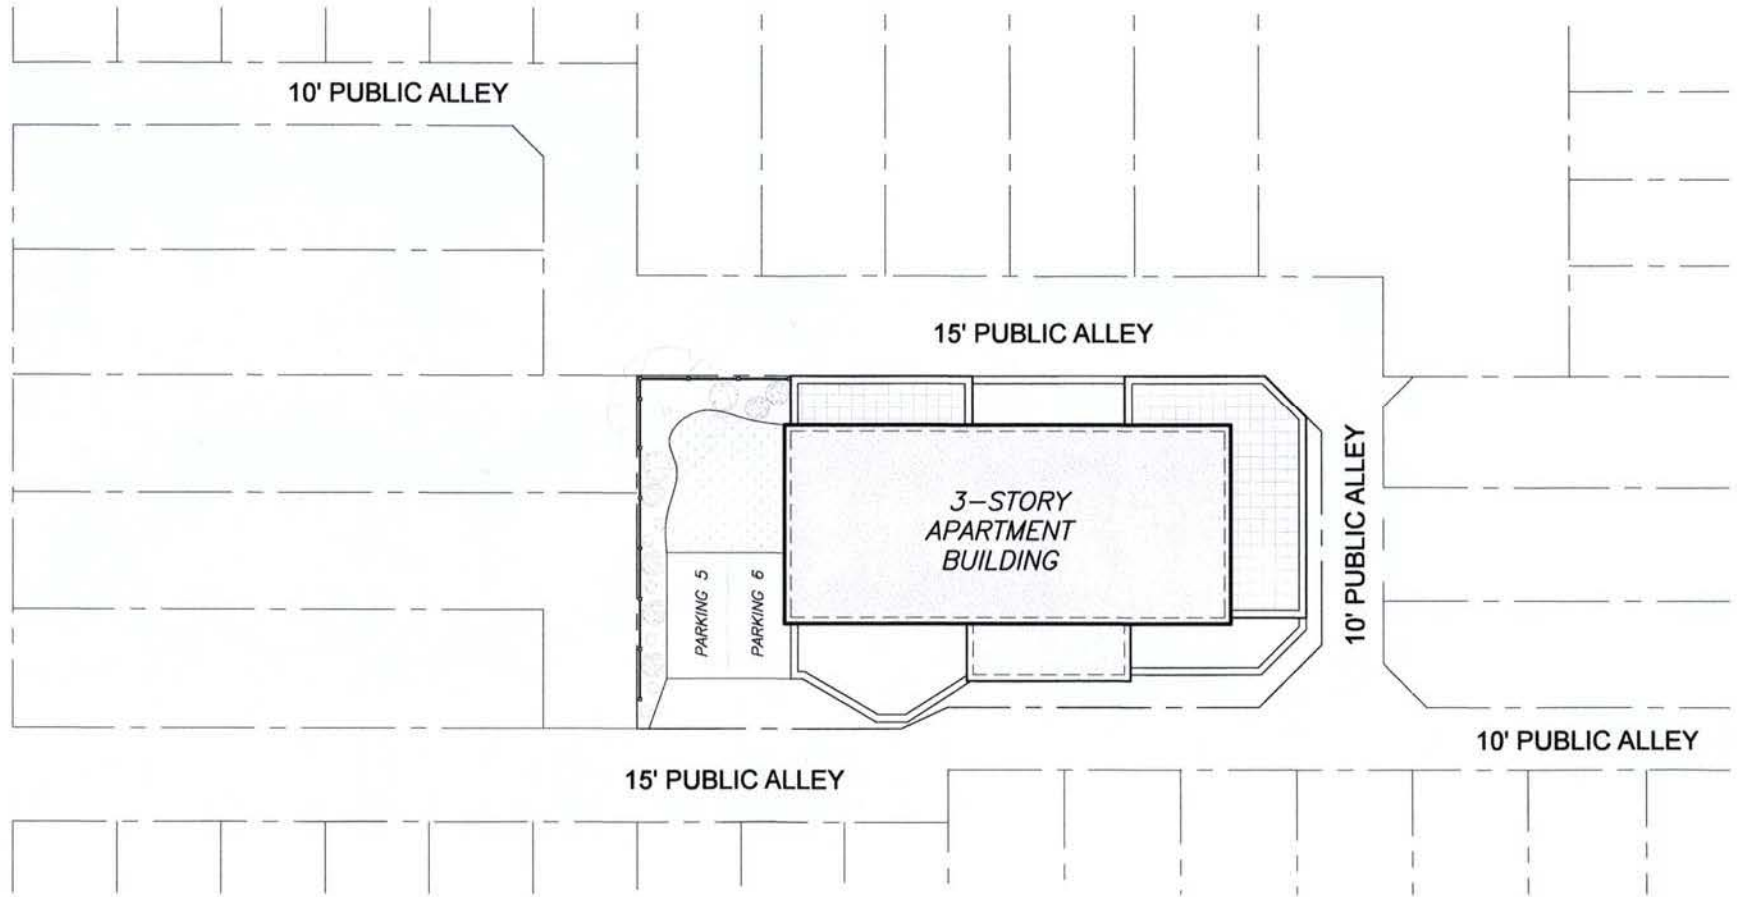


SEVEN FIVETHREE DEVELOPMENT
753 Fairmont Street NW - Washington, DC 20001 - 202.421.6776
www.sevenfivethree.com

date
17 DECEMBER 2012

scale
1" = 20'-0"

title
SITE & ROOF PLAN

sheet number
A1.0

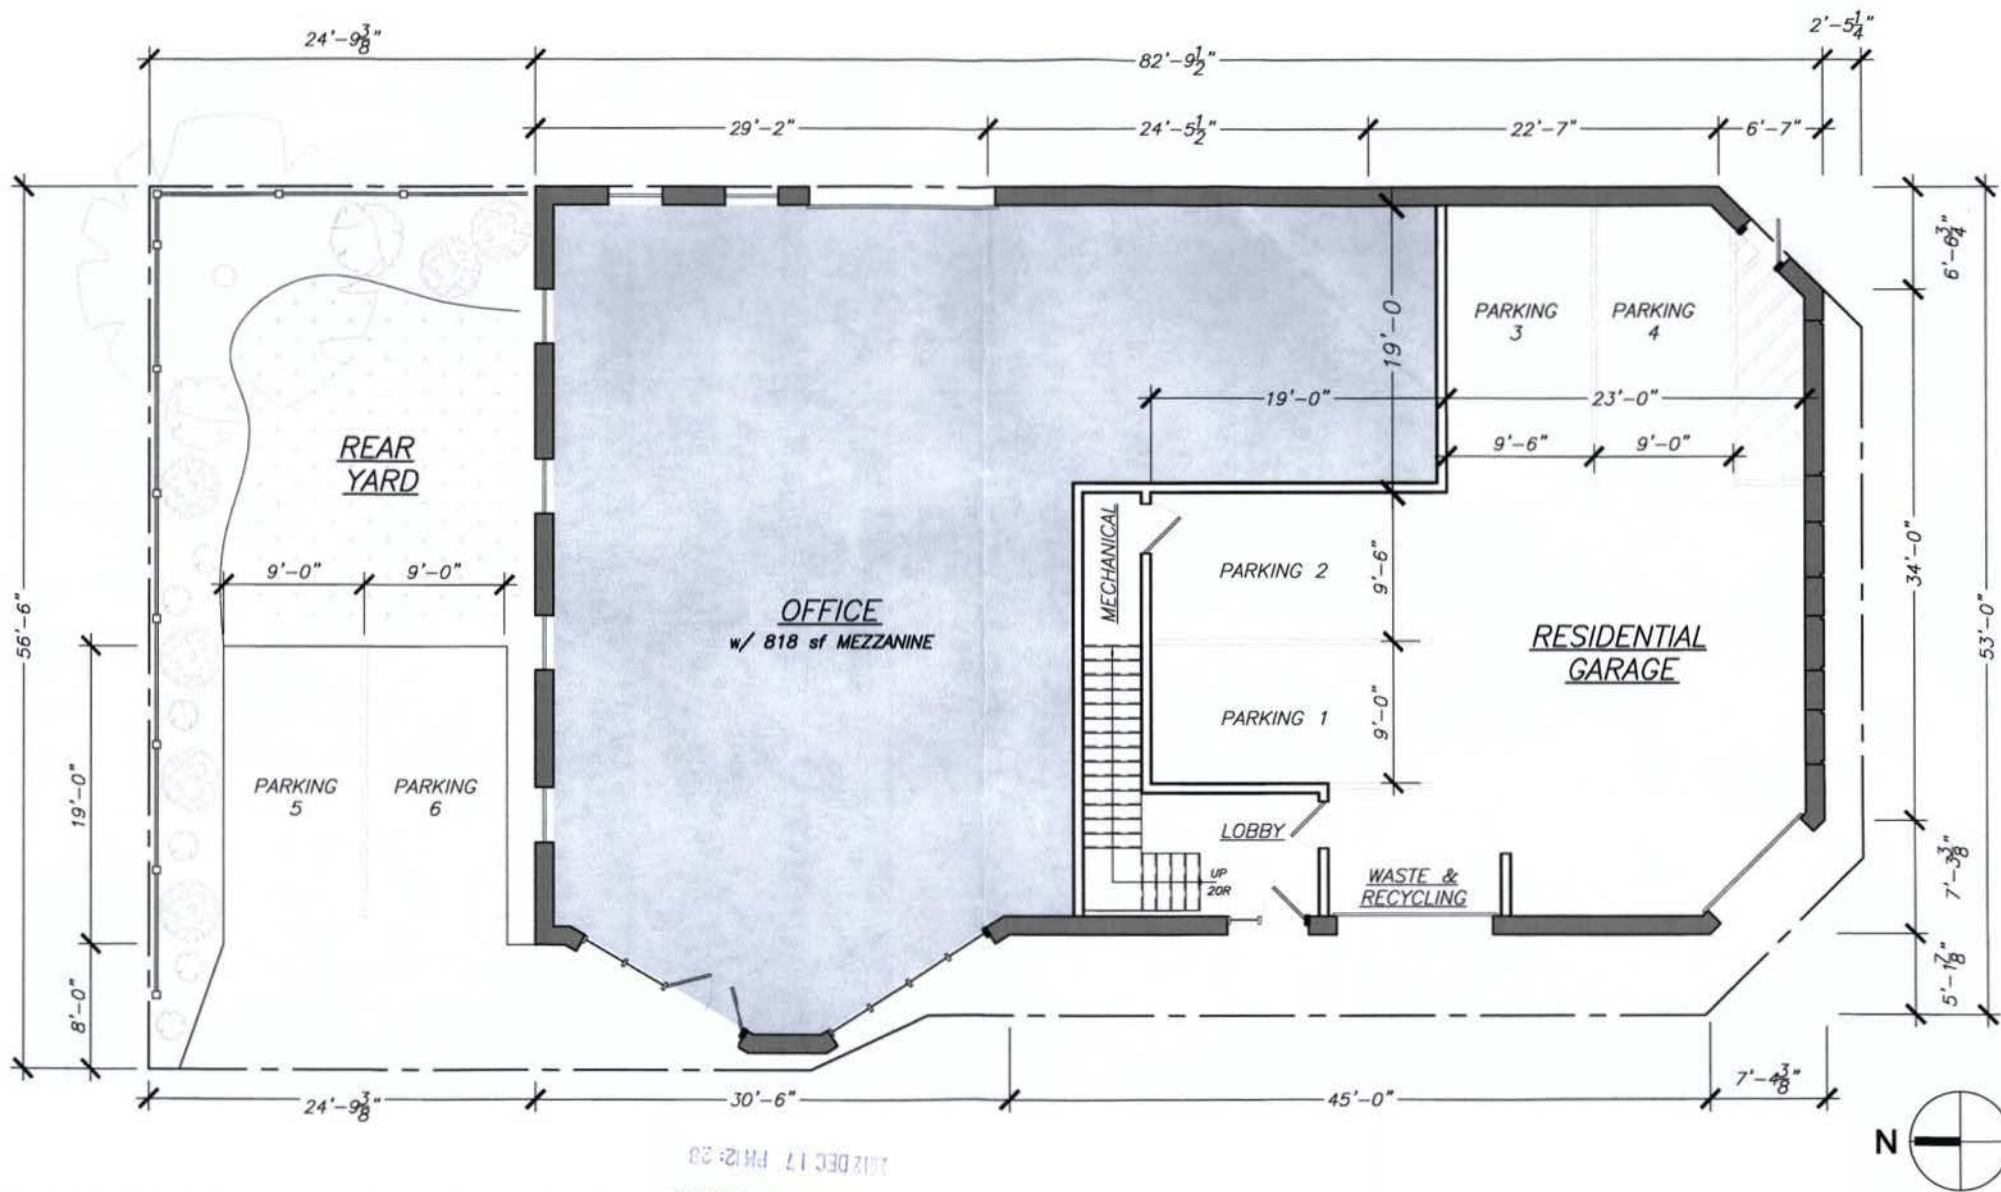


SEVENFIVETHREE DEVELOPMENT
 753 Fairmont Street NW - Washington, DC 20001 - 202.421.6776
 www.sevenfivethree.com

date
 17 DECEMBER 2012

scale
 1/8" = 1'-0"

title
GROUND FLOOR PLAN

sheet number
A1.1

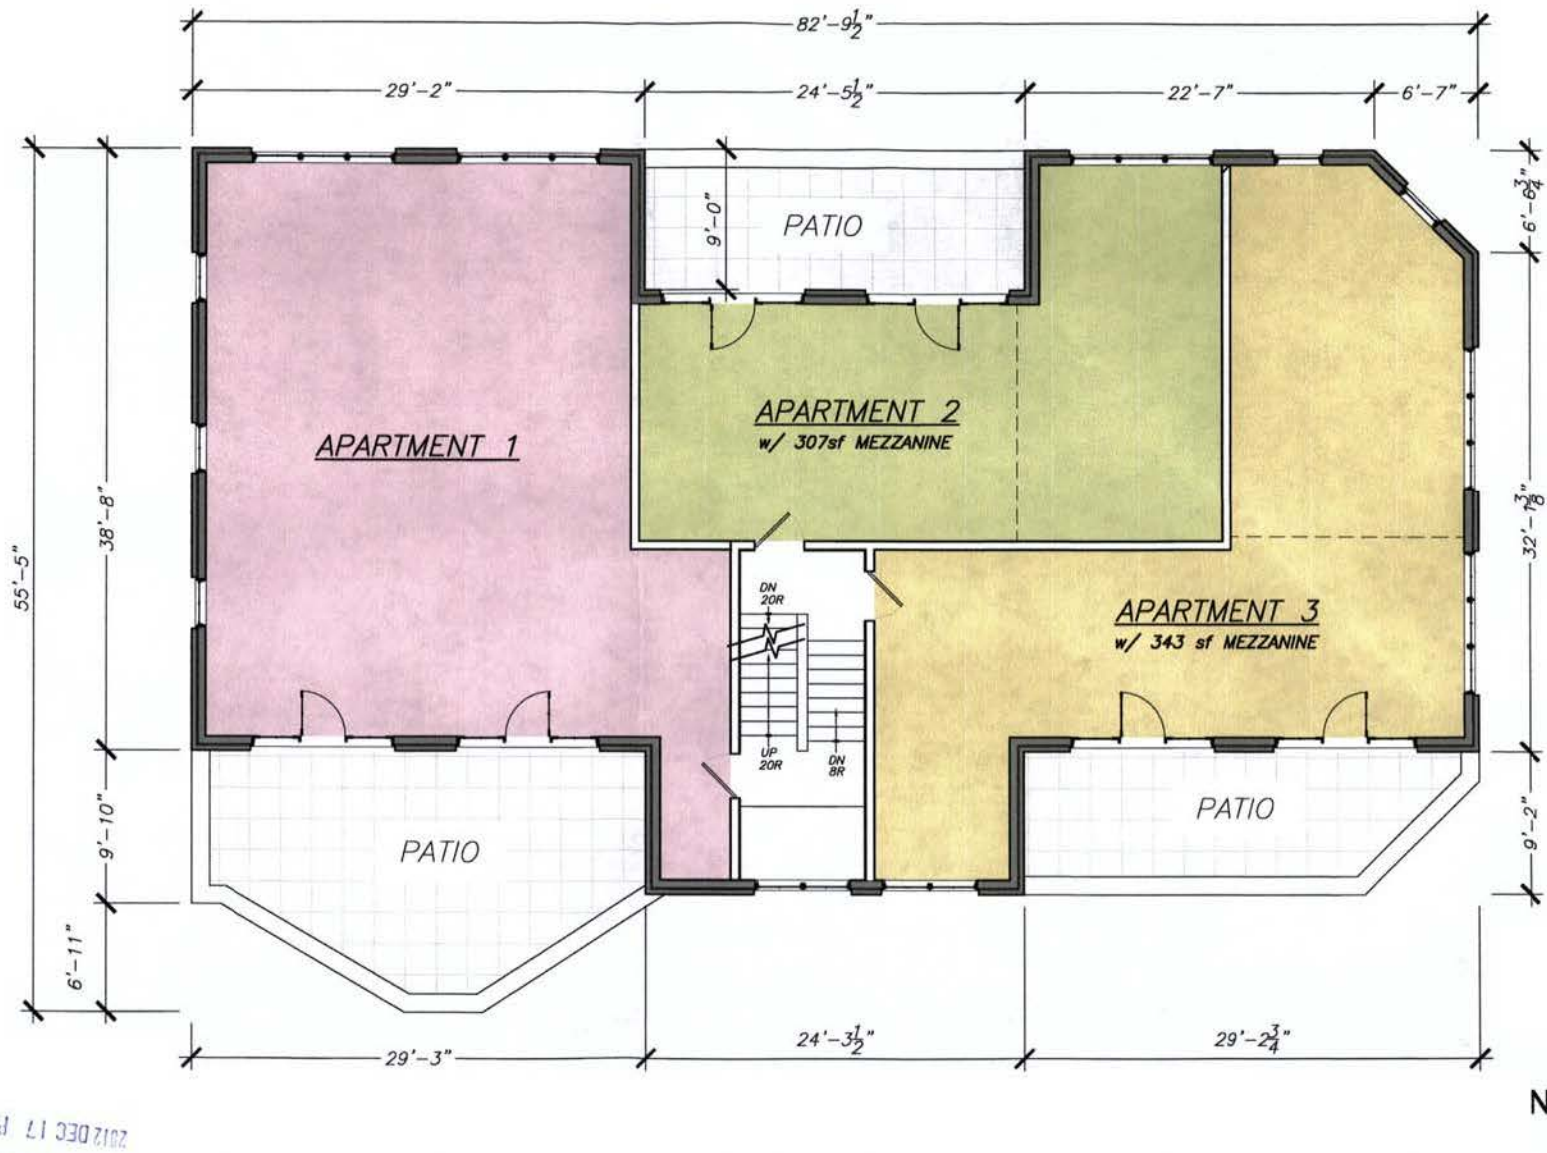

SEVEN FIVETHREE DEVELOPMENT
753 Fairmont Street NW - Washington, DC 20001 - 202.421.6776
www.sevenfivethree.com



date
17 DECEMBER 2012

scale
1/8" = 1'-0"

title
SECOND FLOOR PLAN

sheet number

A1.2

 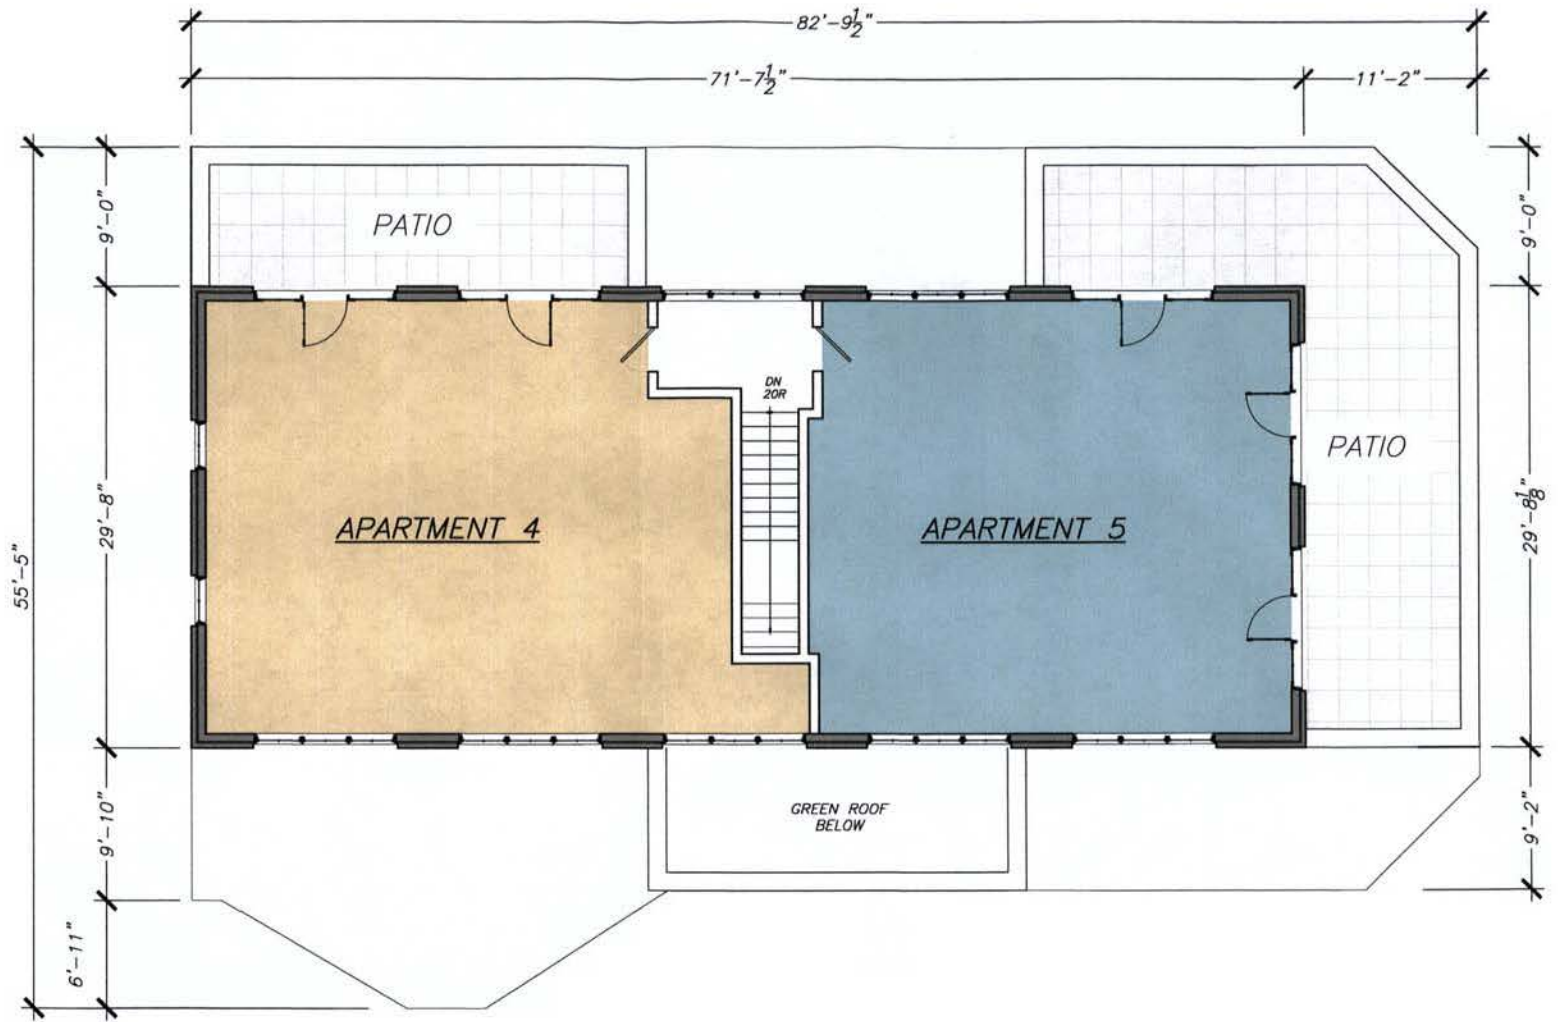

2012 DEC 17 PM 12:28
D.C. OFFICE OF ZONING


SEVEN FIVE THREE DEVELOPMENT
753 Fairmont Street NW - Washington, DC 20001 - 202.421.6776
www.sevenfivethree.com

date
17 DECEMBER 2012

scale
1/8" = 1'-0"

title
THIRD FLOOR PLAN

sheet number
A1.3

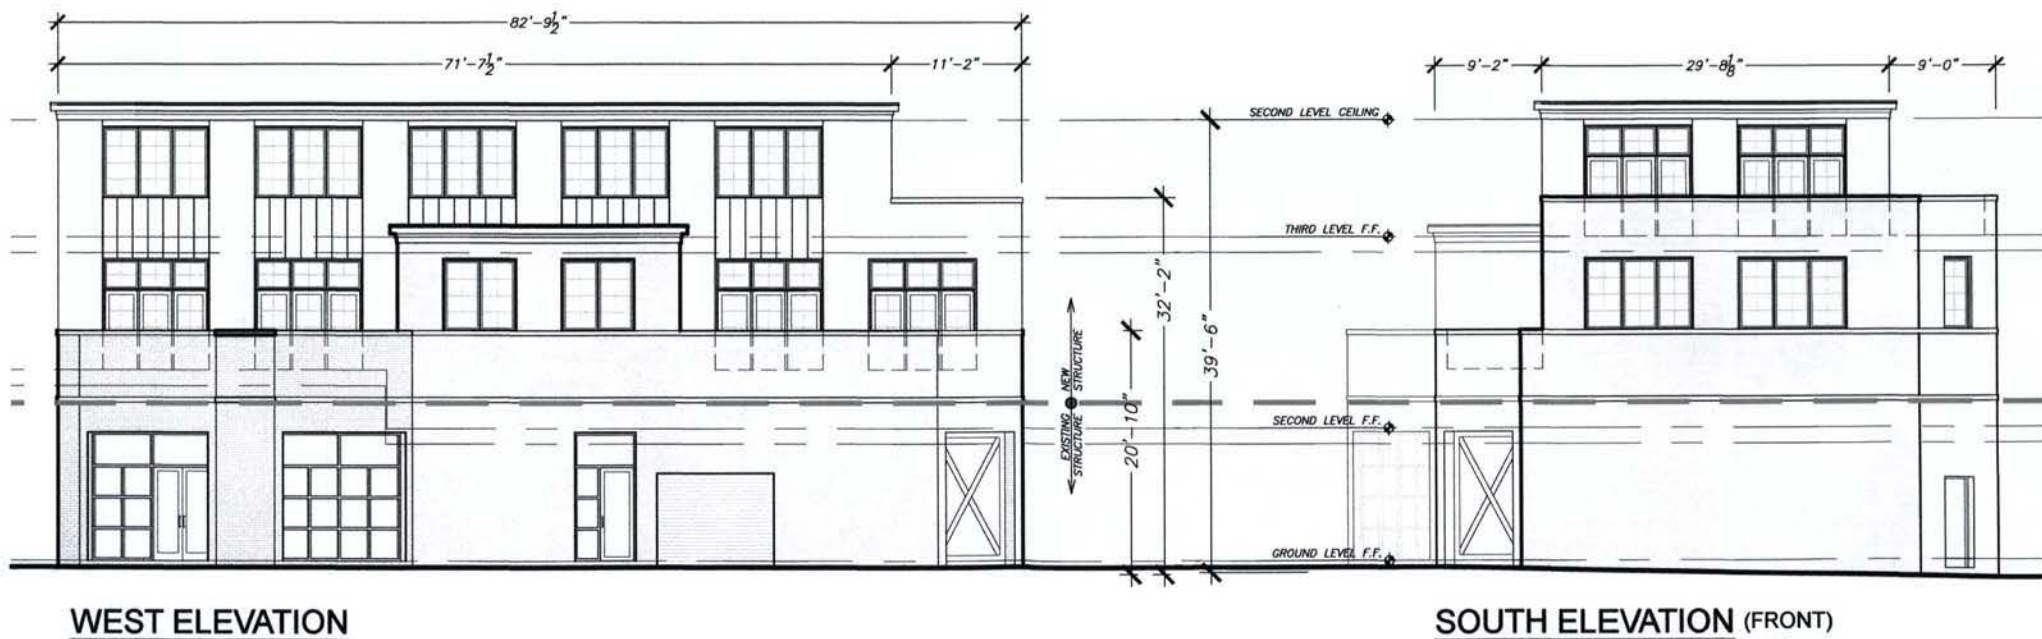


SEVEN FIVETHREE DEVELOPMENT
 753 Fairmont Street NW - Washington, DC 20001 - 202.421.6776
 www.sevenfivethree.com

2012 DEC 17 PM 12:28
 RECEIVED
 date 17 DECEMBER 2012


scale
 3/32" = 1'-0"

title
EXTERIOR ELEVATIONS

sheet number
A2.1

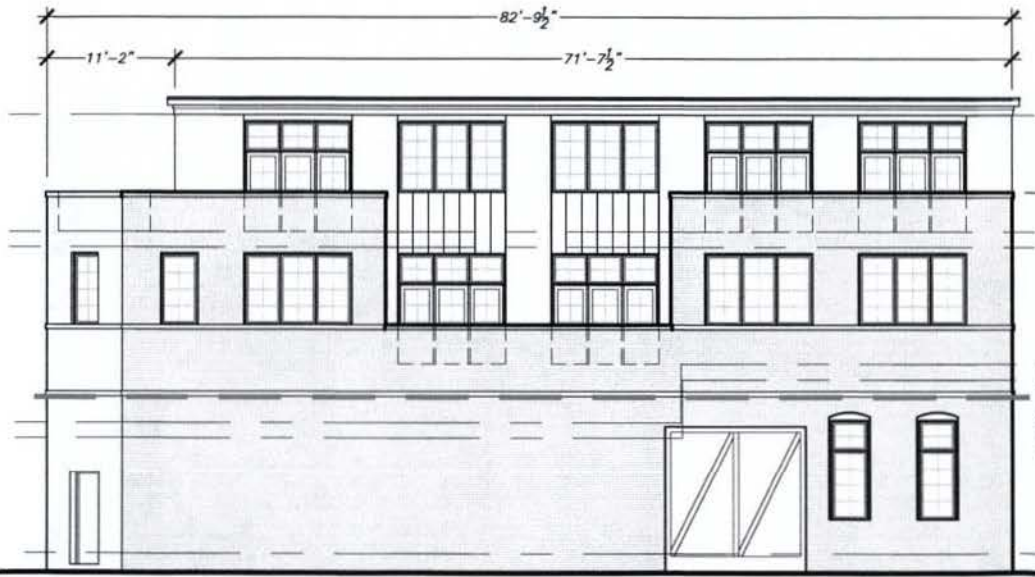

EAST ELEVATION

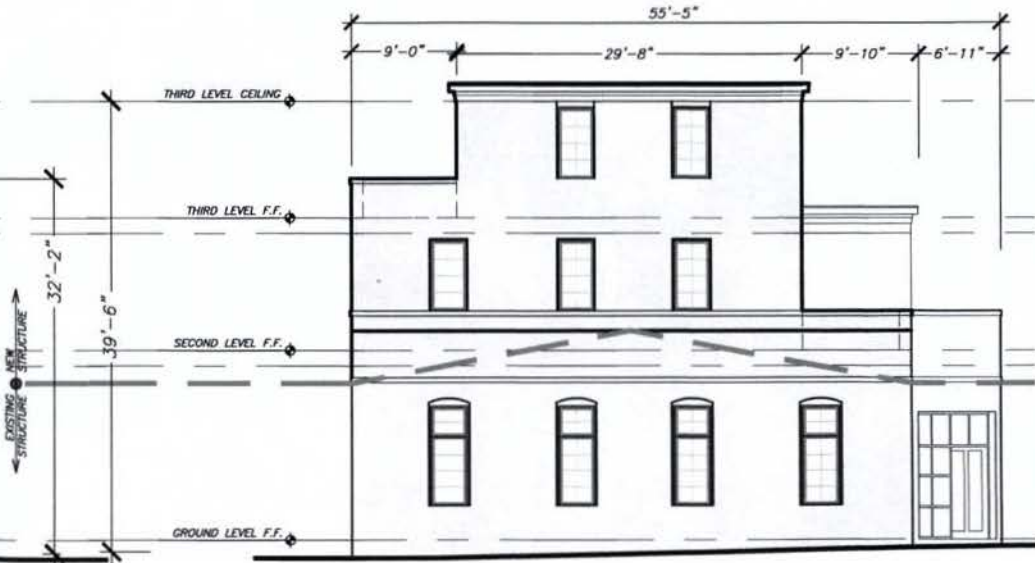

NORTH ELEVATION

2012 DEC 17 PM 12:28

RECEIVED
U.S. OFFICE OF ZONING

17 DECEMBER 2012

Scale

3/32" = 1'-0"


Title

EXTERIOR ELEVATIONS

Sheet number

A2.2


SEVENFIVETHREE DEVELOPMENT
753 Fairmont Street NW - Washington, DC 20001 - 202.421.6776
www.sevenfivethree.com

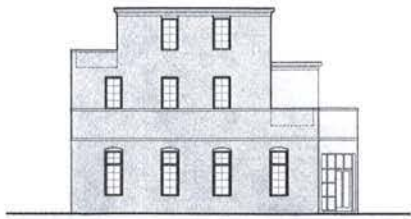


NORTH



WEST

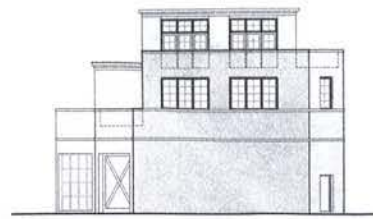

SOUTH

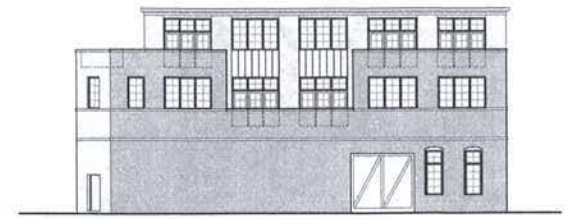

EAST




2012 DEC 17 PM 12:28
D.C. OFFICE OF ZONING
RECEIVED
sheet

SEVENFIVETHREE
DEVELOPMENT

ELEVATION RENDERING
West Elevation

project
THOMPSON LOFTS
1018 Irving Street NW (Rear)

date
17 DECEMBER 2012

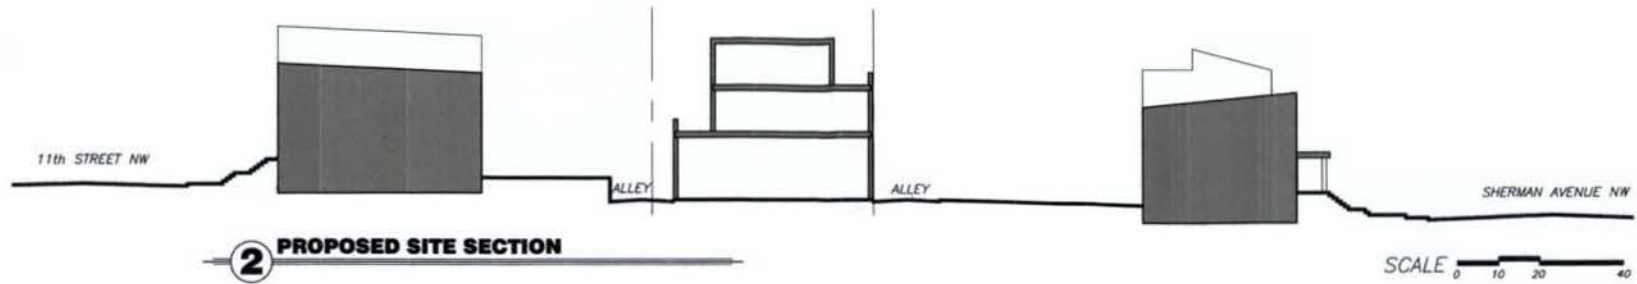

SEVENFIVETHREE
DEVELOPMENT

sheet

ELEVATION RENDERING
South Elevation

project

THOMPSON LOFTS
1018 Irving Street NW (Rear)

date

17 DECEMBER 2012