

LIST OF DRAWINGS

A-1	SITE PLAN
A-2	FRONT PORCH PLAN
A-3	FRONT (WEST) ELEVATION
A-4	NORTH ELEVATION
A-5	SOUTH ELEVATION, SECTION A-A
A-6	SECTION B-B

RECEIVED
D.C. OFFICE OF ZONING
2014 DEC 31 PM 12:17

BOARD OF ZONING ADJUSTMENT
District of Columbia

CASE NO. 18520


EXHIBIT NO. 9

4014 DEC 31 PM 12: 17




EXHIBIT NO 9

DATE:
12-20-12

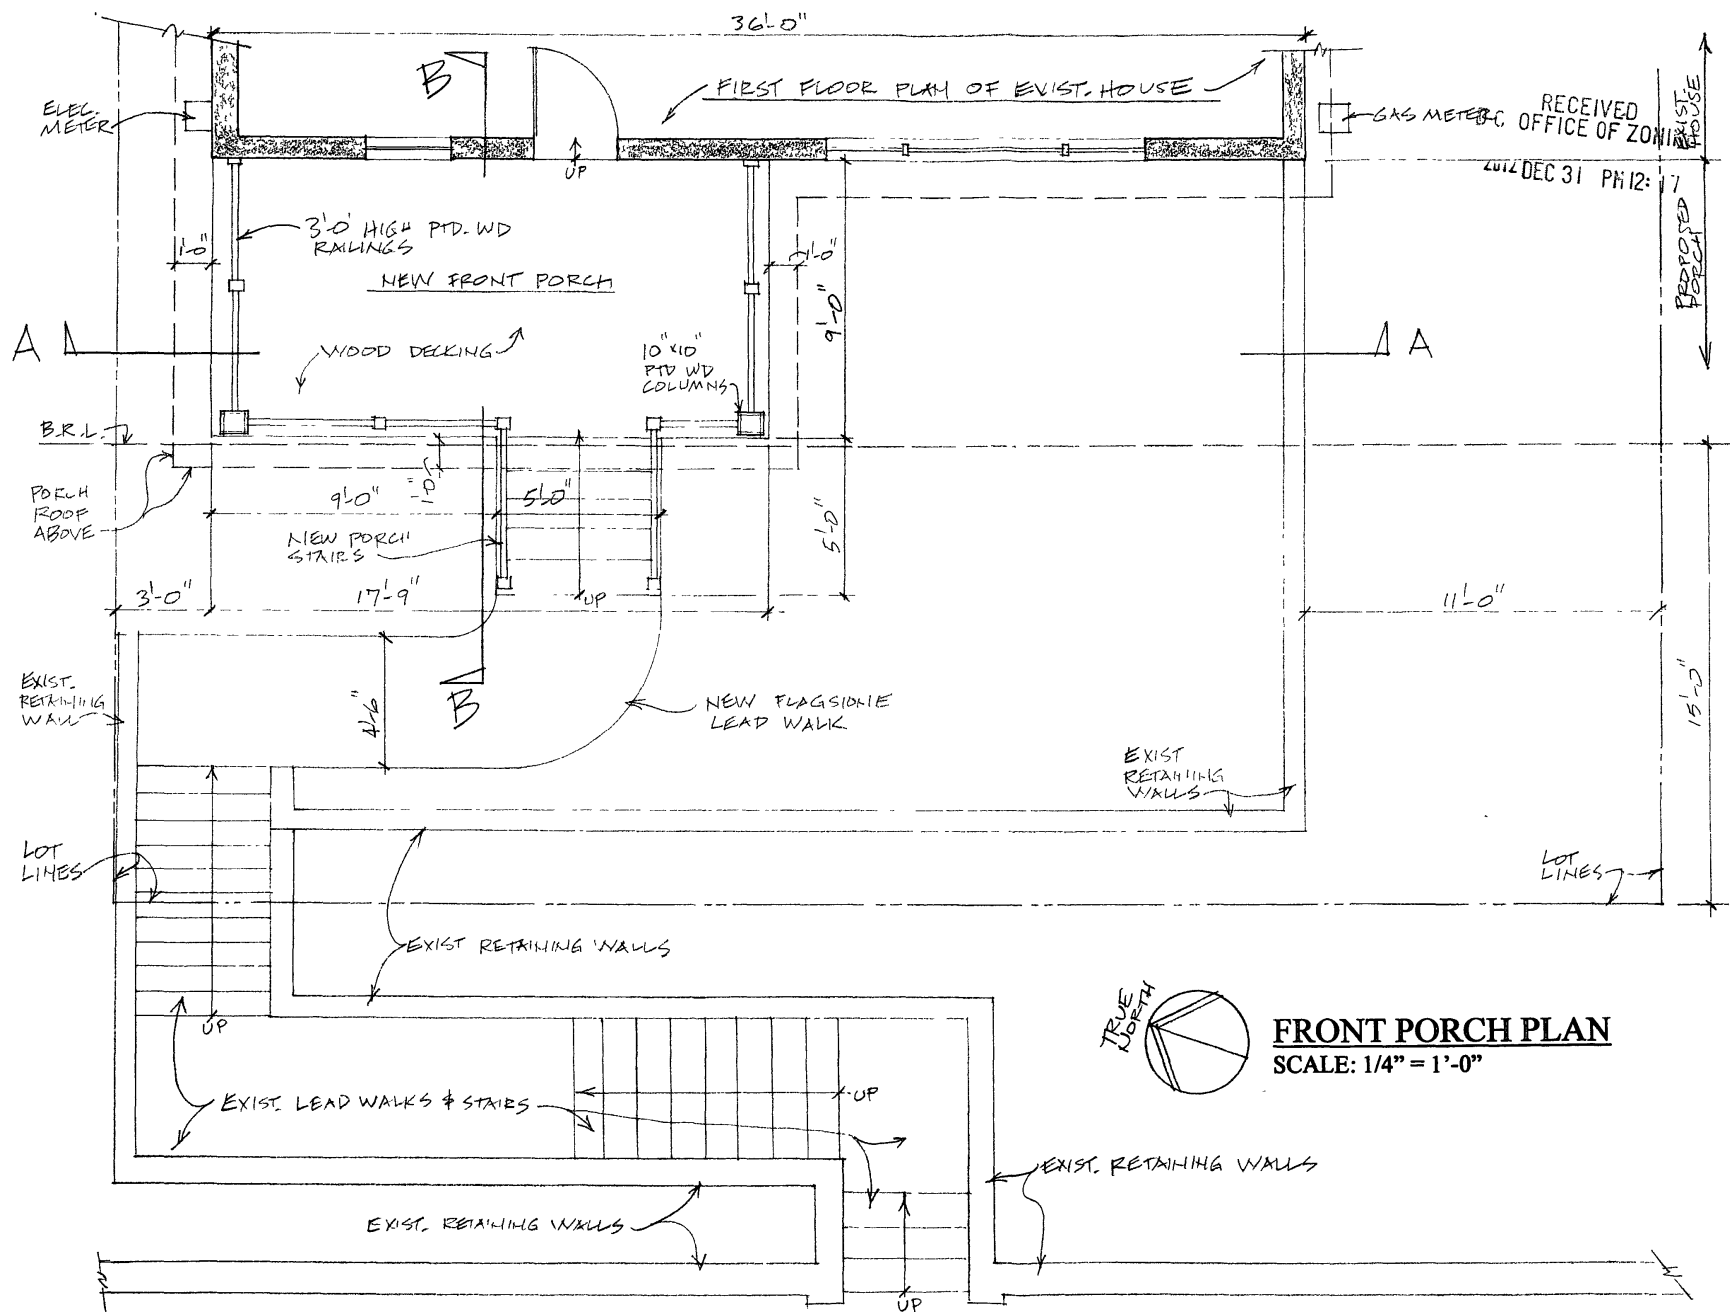

REVISIONS:	OKUN RESIDENCE: NEW FRONT PORCH 5507 BROAD BRANCH ROAD, N.W. WASHINGTON, DC 20015 MORRIS ARCHITECTS 60 MARKET STREET, SUITE 204 / GAITHERSBURG, MD 20878 TEL: 301-527-1002 FAX: 301-527-1003 EMAIL: morrisarc@aol.com	SHEET NUMBER: A-2
DATE: 12-20-12	FRONT PORCH PLAN	PROJECT NUMBER: 1217


RECEIVED
D.C. OFFICE OF ZONING
2014 DEC 31 PH12: 17

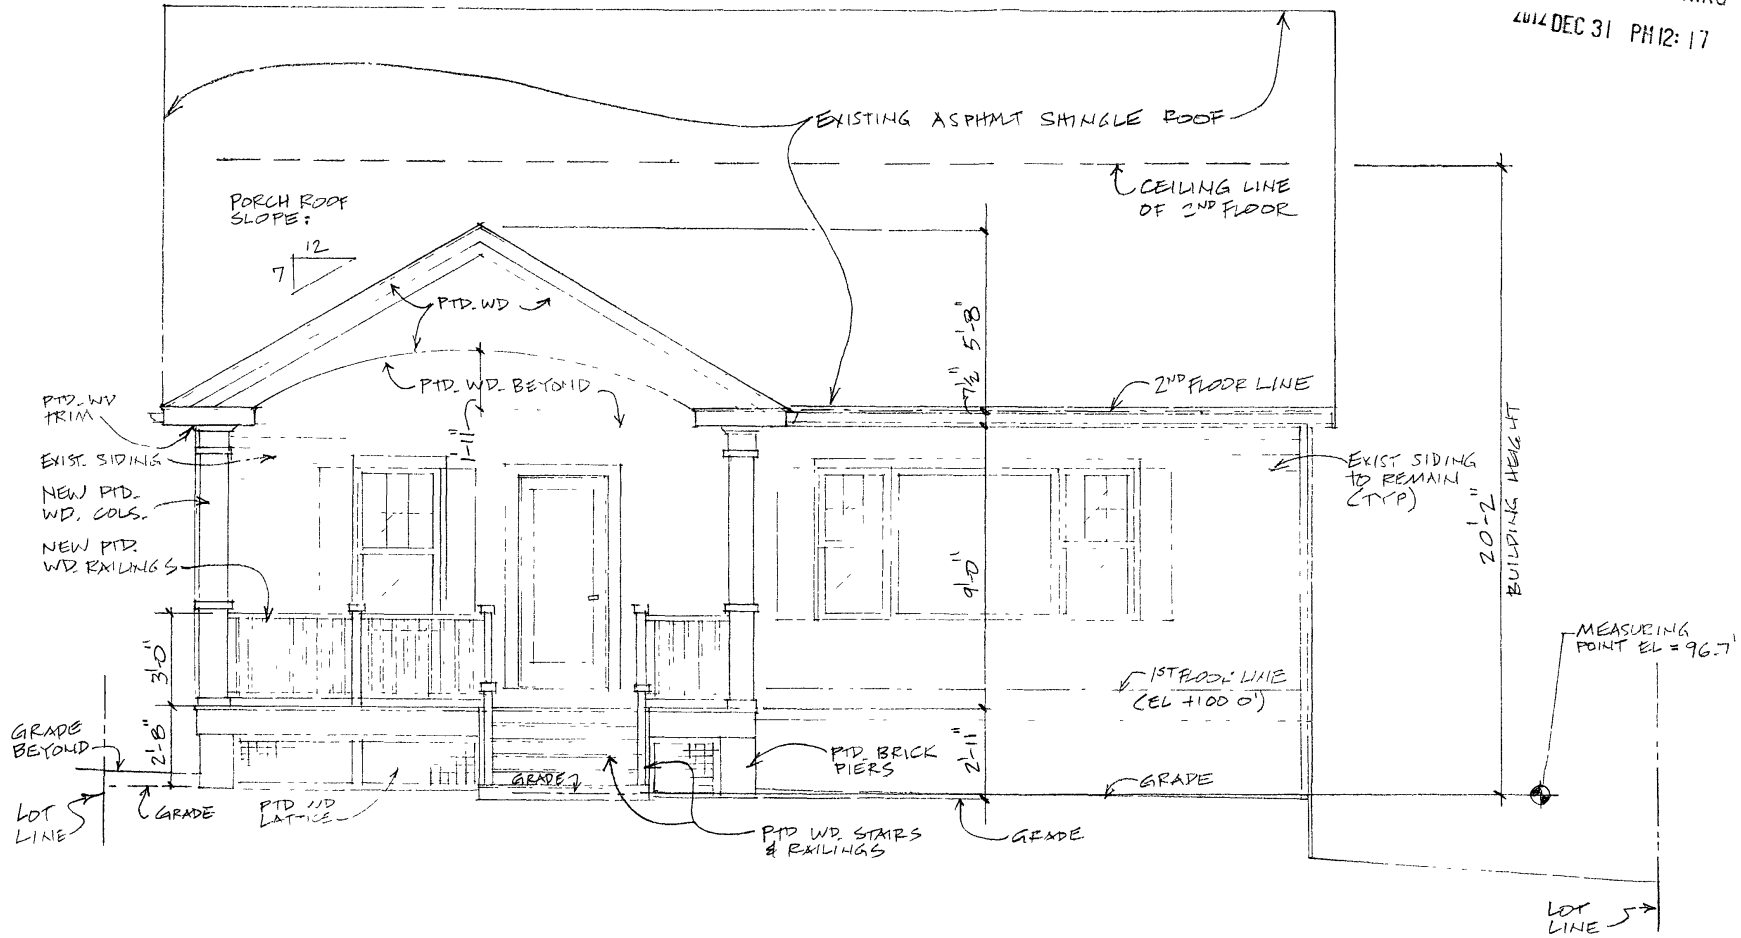

FRONT (WEST) ELEVATION
SCALE: 1/4" = 1'-0"

SHEET NUMBER: A-3	OKUN RESIDENCE: NEW FRONT PORCH 5507 BROAD BRANCH ROAD, N.W. WASHINGTON, DC 20015 MORRIS ARCHITECTS 60 MARKET STREET, SUITE 204 / GAITHERSBURG, MD 20878 TEL: 301-527-1002 FAX: 301-527-1003 EMAIL: morrisarc@aol.com	REVISIONS:
PROJECT NUMBER: 1217	FRONT (WEST) ELEVATION	DATE: 12-20-12

RECEIVED
D.C. OFFICE OF ZONING
2012 DEC 31 PH12:17

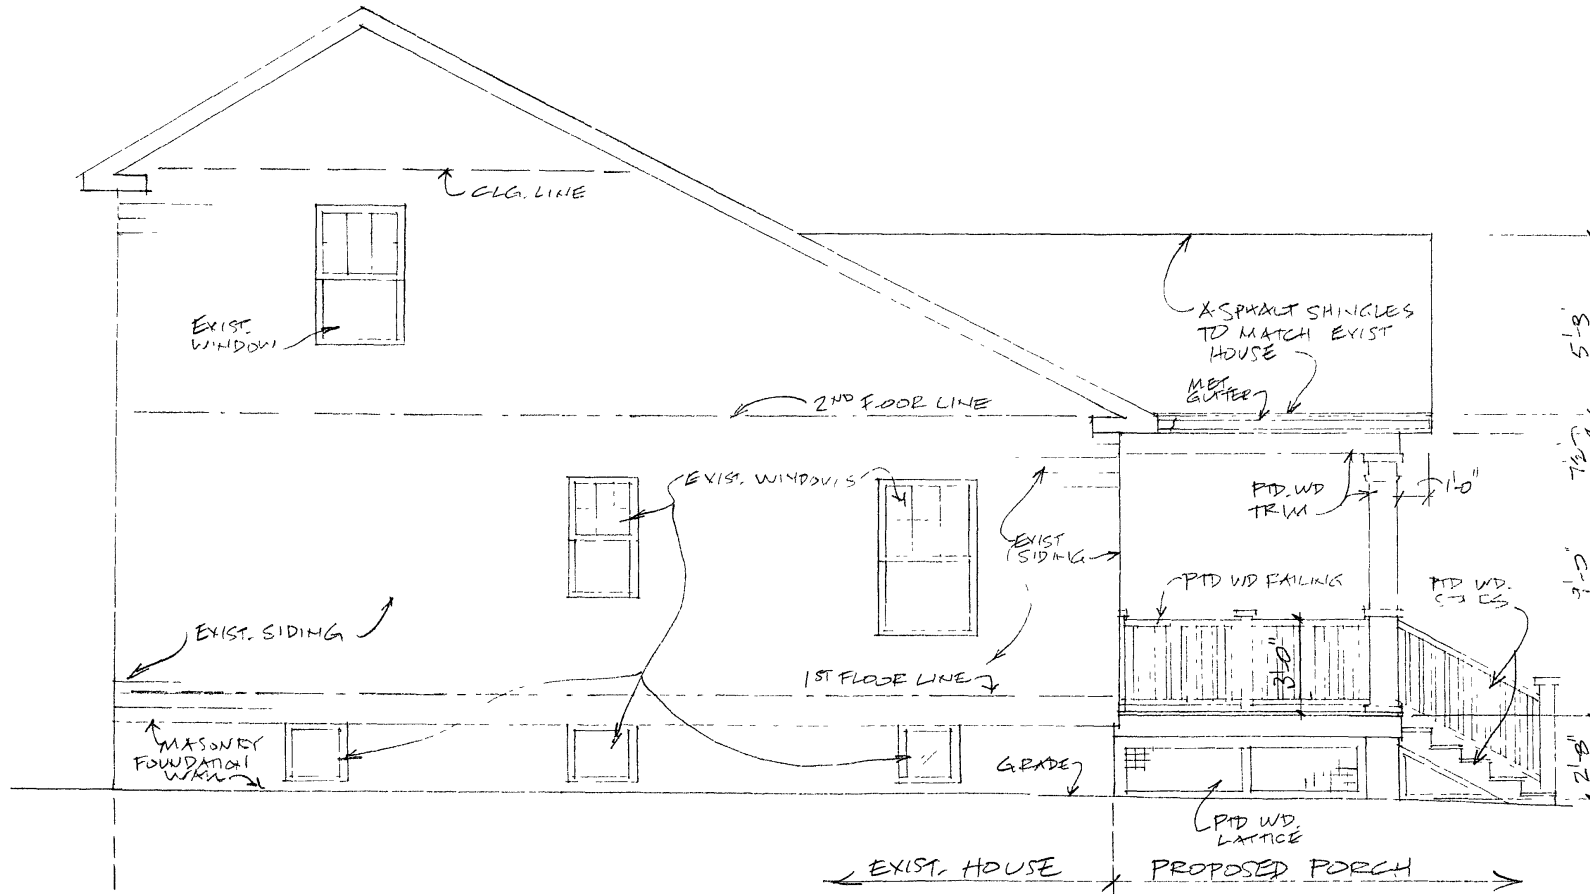

NORTH ELEVATION

SCALE: 1/4" = 1'-0"

SHEET NUMBER:

A-4

PROJECT NUMBER:
1217

OKUN RESIDENCE: NEW FRONT PORCH

5507 BROAD BRANCH ROAD, N.W. WASHINGTON, DC 20015

MORRIS ARCHITECTS


60 MARKET STREET, SUITE 204 / GAITHERSBURG, MD 20878

TEL: 301-527-1002 FAX: 301-527-1003 EMAIL: morrisarc@aol.com

NORTH ELEVATION

REVISIONS:


DATE:
12-26-12

 

RECEIVED
D C OFFICE OF ZONING
2014 DEC 31 PM 12:17

SHEET NUMBER: A-5	OKUN RESIDENCE: NEW FRONT PORCH 5507 BROAD BRANCH ROAD, N.W. WASHINGTON, DC 20015 MORRIS ARCHITECTS 60 MARKET STREET, SUITE 204 / GAITHERSBURG, MD 20878 TEL: 301-527-1002 FAX: 301-527-1003 EMAIL: morrisare@aol.com	REVISIONS:
PROJECT NUMBER: 1217	SOUTH ELEVATION, SECTION A-A DATE: 12-29-07	

RECEIVED
D.C. OFFICE OF ZONING
2012 DEC 31 PM 12:18

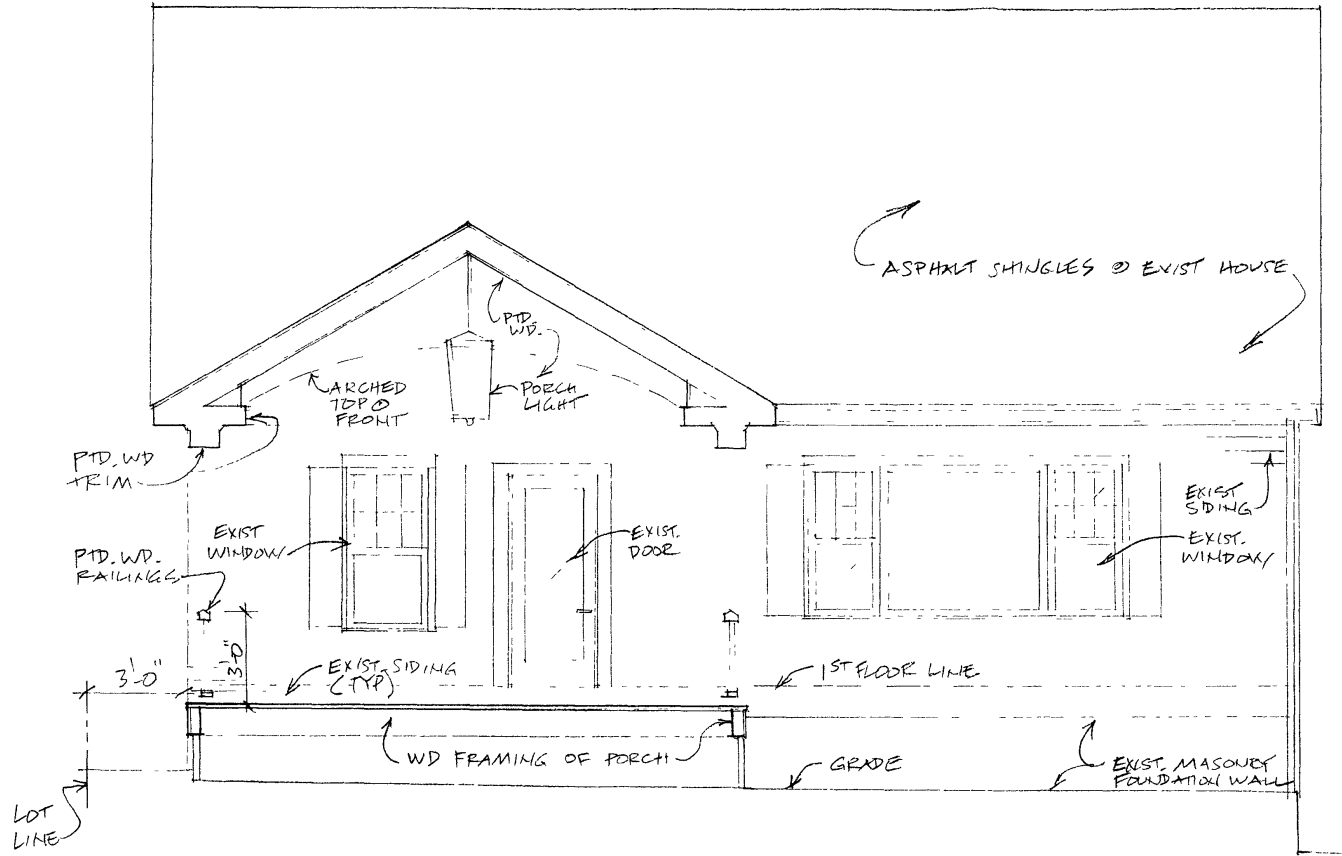

SECTION B-B (LOOKING EAST)
SCALE: 1/4" = 1'-0"

REVISIONS:	DATE: 12-20-12-
OKUN RESIDENCE: NEW FRONT PORCH 5507 BROAD BRANCH ROAD, N.W. WASHINGTON, DC 20015 MORRIS ARCHITECTS 60 MARKET STREET, SUITE 204 / GAITHERSBURG, MD 20878 TEL: 301-527-1002 FAX: 301-527-1003 EMAIL: morrisarc@aol.com	
SHEET NUMBER: A-6	PROJECT NUMBER: 1217
SECTION B-B	