



BOARD OF ZONING ADJUSTMENT
 District of Columbia
 CASE NO. 18546
 EXHIBIT NO. 11

RECEIVED
 D.C. OFFICE OF ZONING
 2015/11/22 1:17 PM

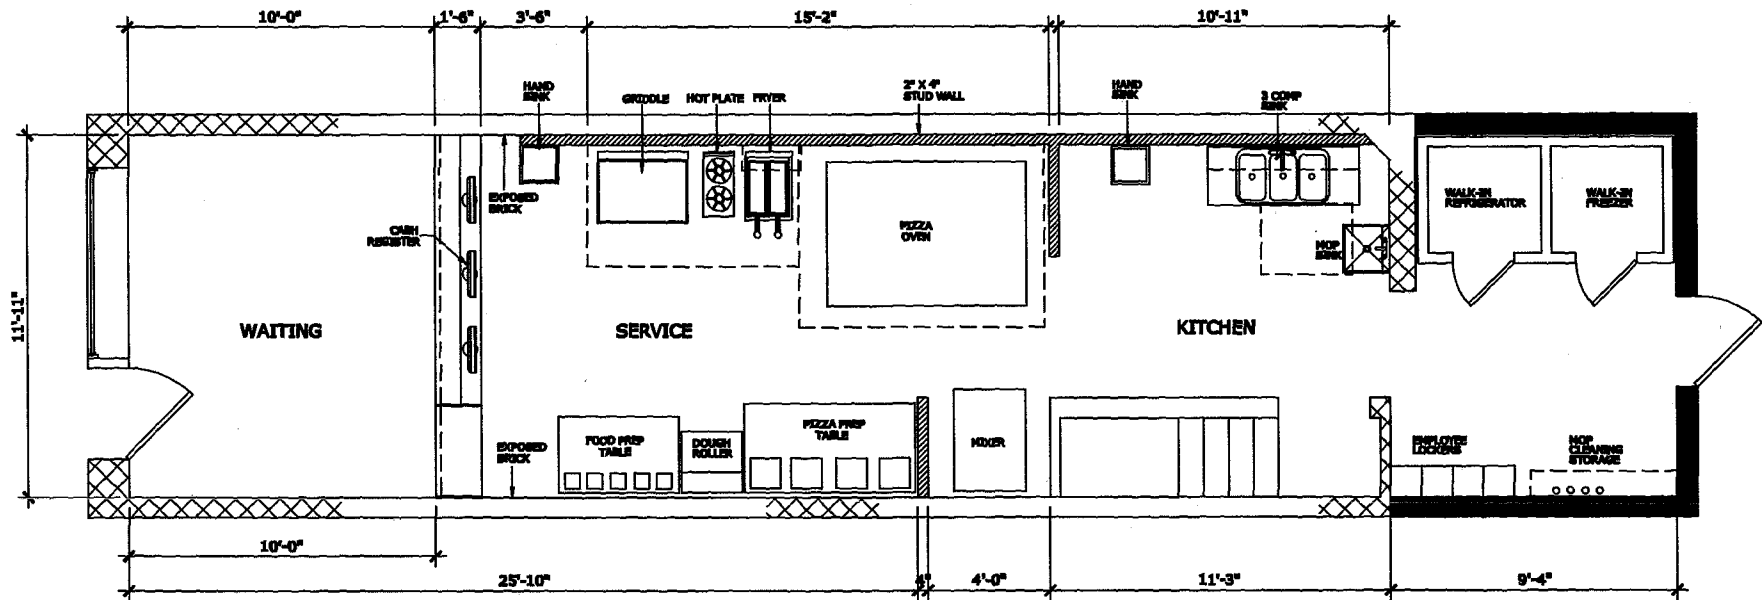


FLOOR PLAN

SCALE: 1/4" = 1'-0"

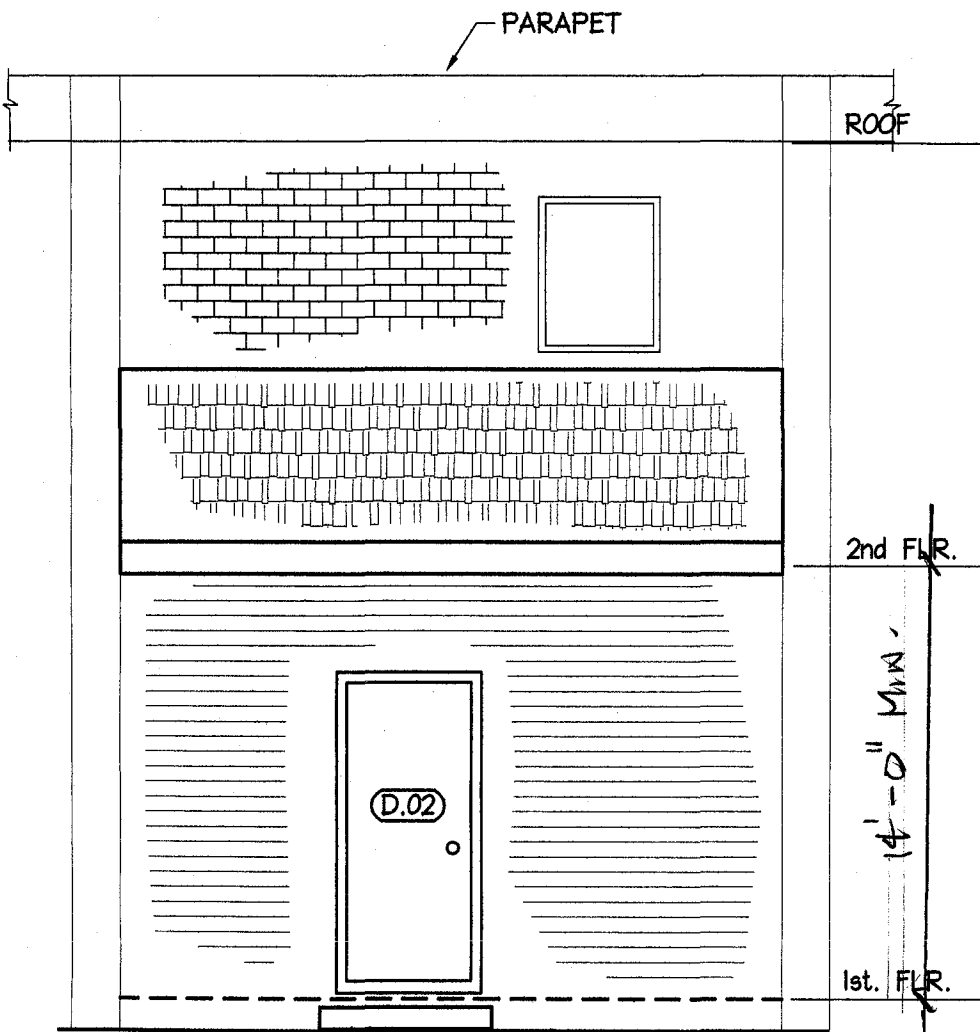

SOUTH ELEVATION

1/4"=1'-0"

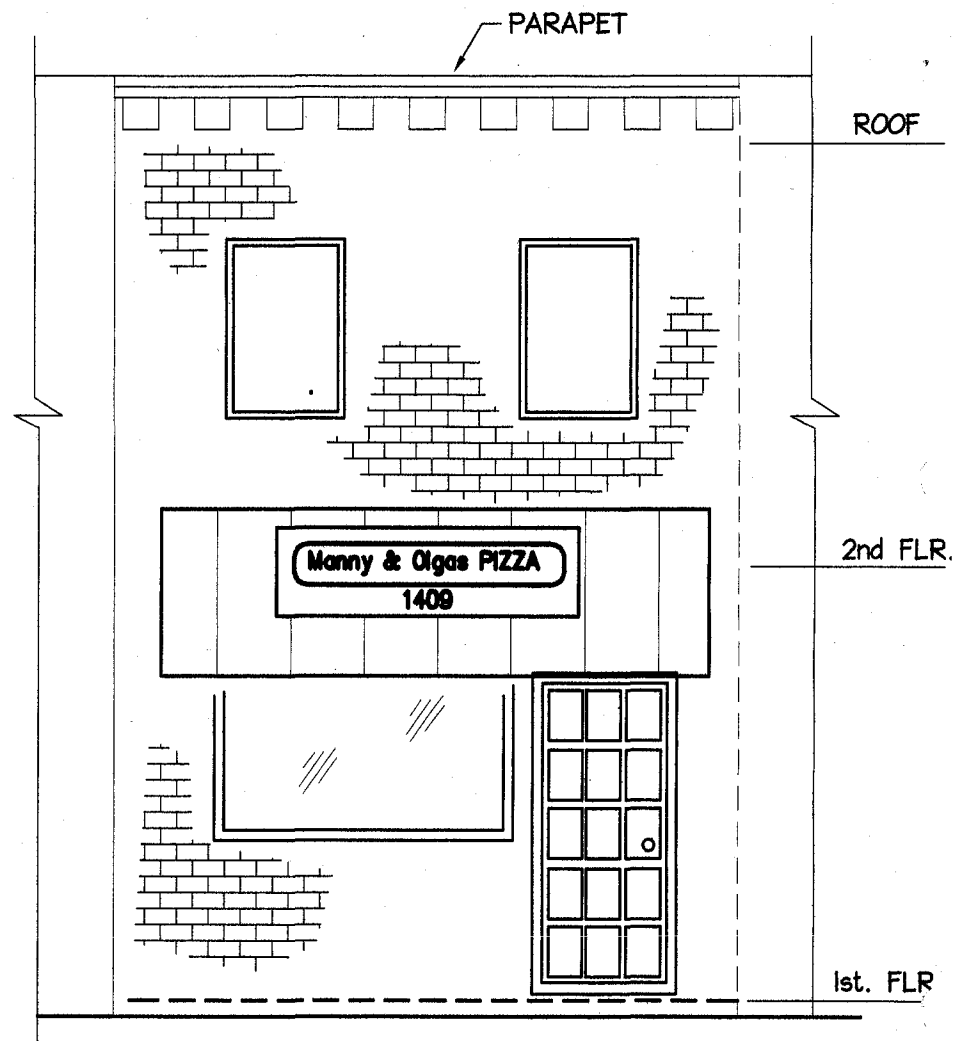

NORTH ELEVATION

1/4"=1'-0"

5-11-2010
 APPROVED FOR
 GRANTING