

BENNETT RESIDENCE

2456 SKYLAND DRIVE SE, WASHINGTON, DC



BOARD OF ZONING ADJUSTMENT
District of Columbia

CASE NO. 18554

EXHIBIT NO. 12

ADDITION & RENOVATION

DRAWING INDEX		
DISCIPLINE	Sheet Number	Sheet Name
GENERAL		
GENERAL	0-001	TITLE SHEET
GENERAL	0-101	GENERAL NOTES
GENERAL	0-102	ABBREVIATIONS / MATERIALS / SITE INFORMATION
ARCHITECTURAL		
ARCHITECTURAL	A101	GROUND FLOOR / SECOND FLOOR PLANS
ARCHITECTURAL	A201	EXTERIOR ELEVATIONS
ARCHITECTURAL	A301	BUILDING SECTIONS

BURW
Architecture
4417 HAVEL
SEAL


CONSULTANT

2013 MAR - 4 PM 2:01
D.C. OFFICE OF ZONING
RECEIVED

E
RI
2456 SE

REVISIONS
No.
1
2
20


RECEIVED
D.C. OFFICE OF ZONING
2013 MAR -4 PM 2:01

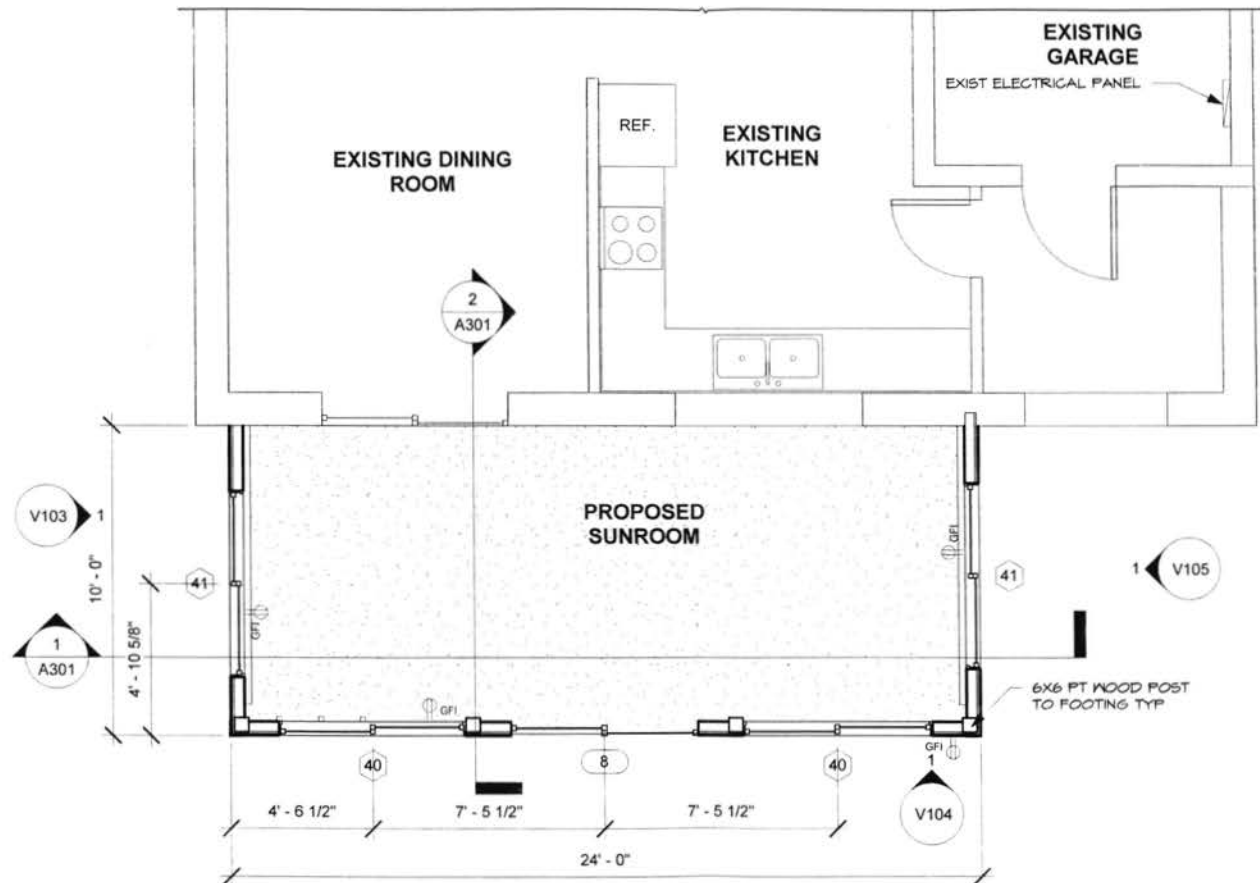


1 PARTIAL GROUND FLOOR
1/4" = 1'-0"

EXISTING TO
REMAIN
UNCHANGED

RECEIVED
D.C. OFFICE OF ZONING
2013 MAR -4 PM 2:01

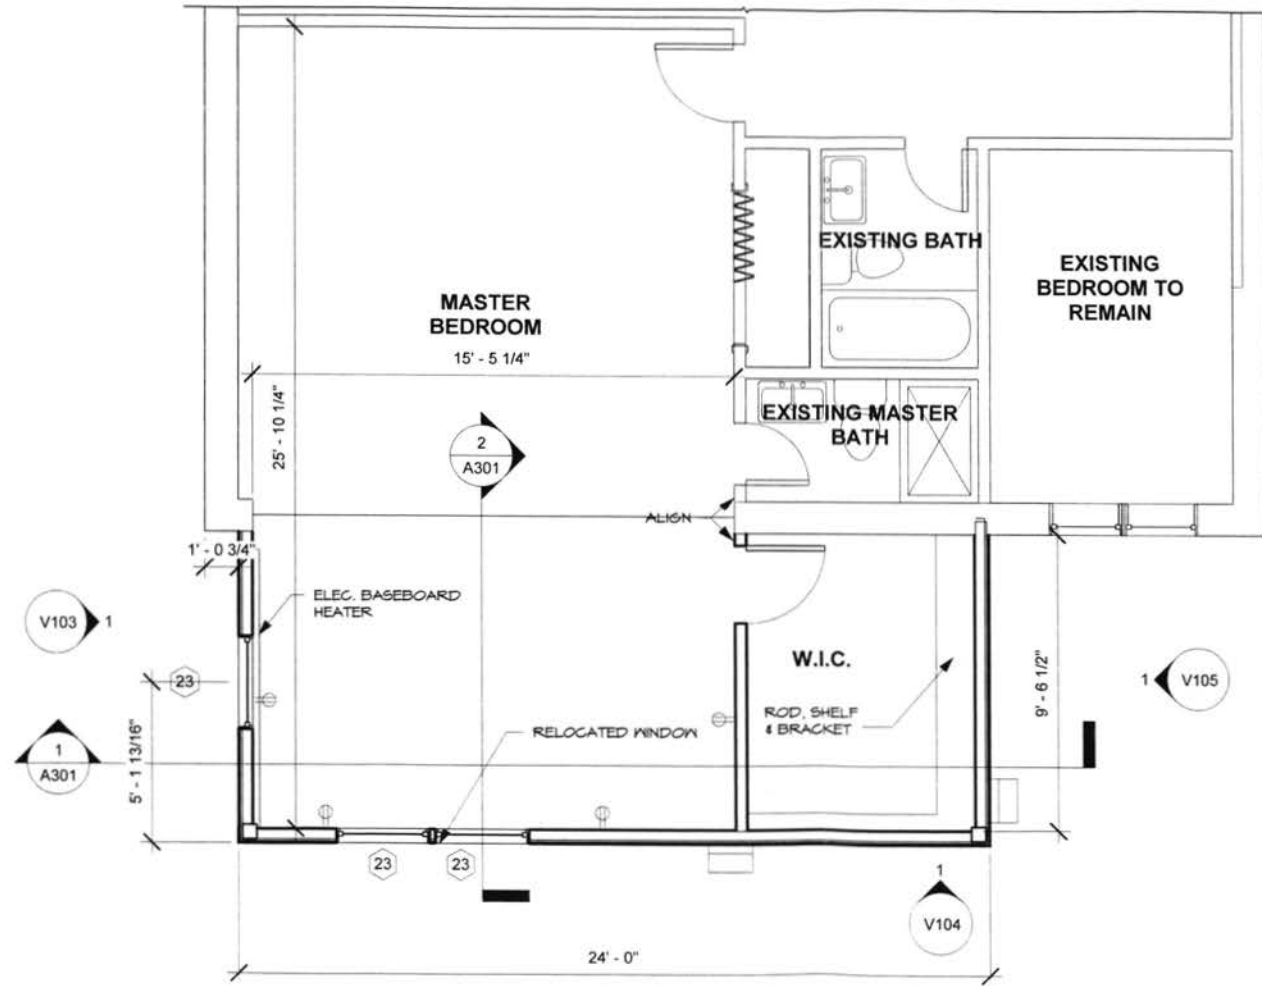

RECEIVED
D.C. OFFICE OF ZONING
2013 MAR -4 PM 2:01

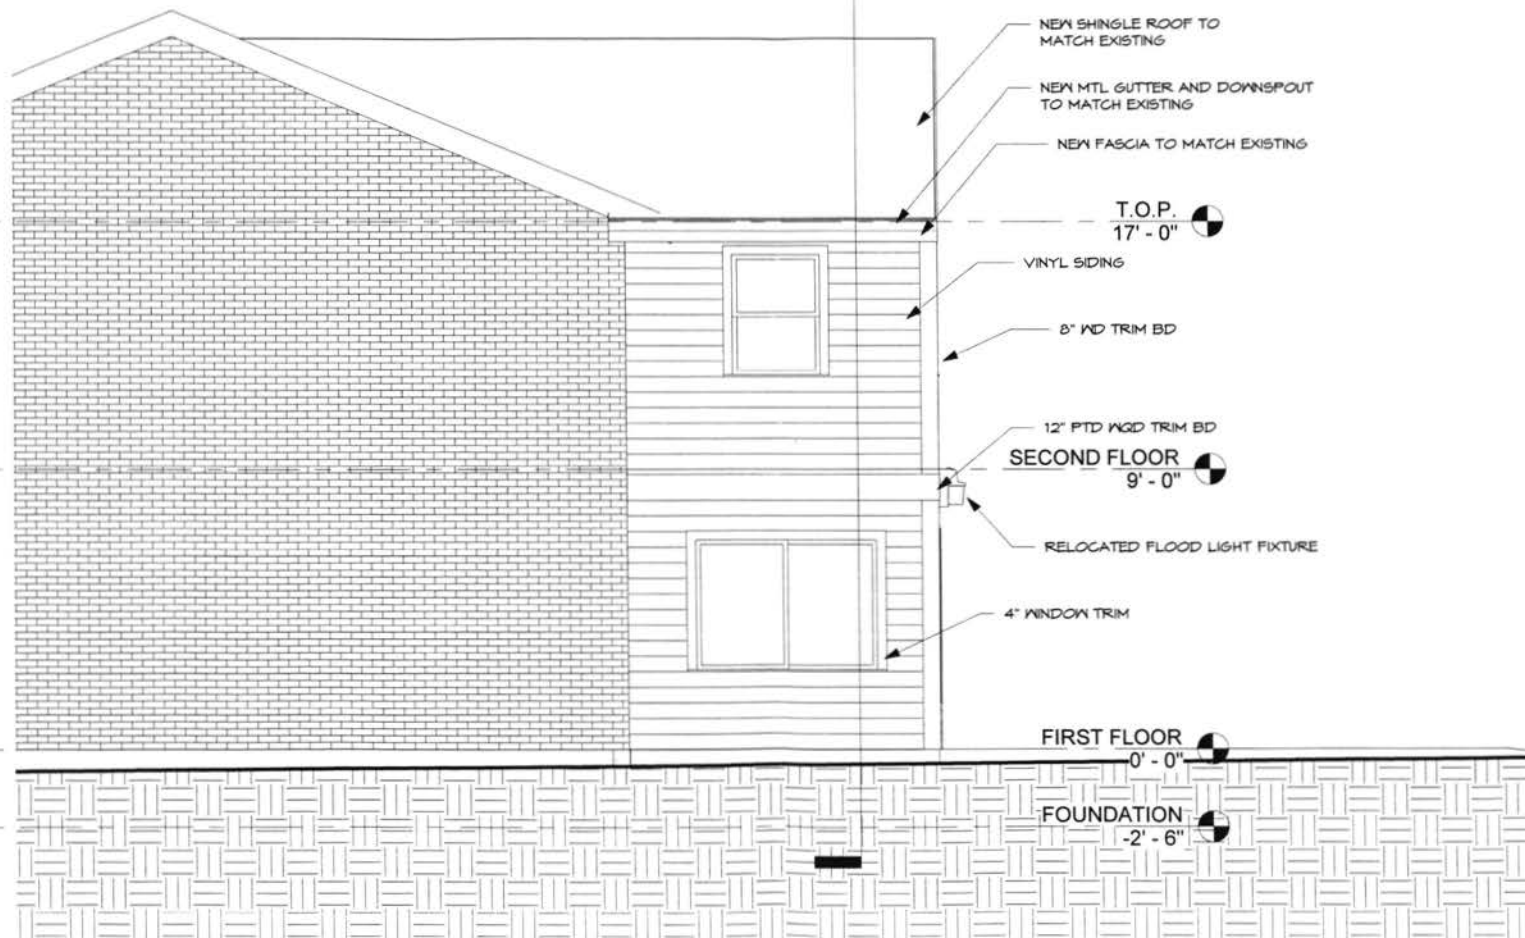

BURWELL DESIGNS
deaporem inc.
Architectural - Engineer Support Services

PROJECT NAME
BENNETT RESIDENCE

DRAWING TITLE
REAR ELEVATION

SHEET NO.
V104

