


18554

RECEIVED
D.C. OFFICE OF ZONING

2013 MAY 13 PM 12:33

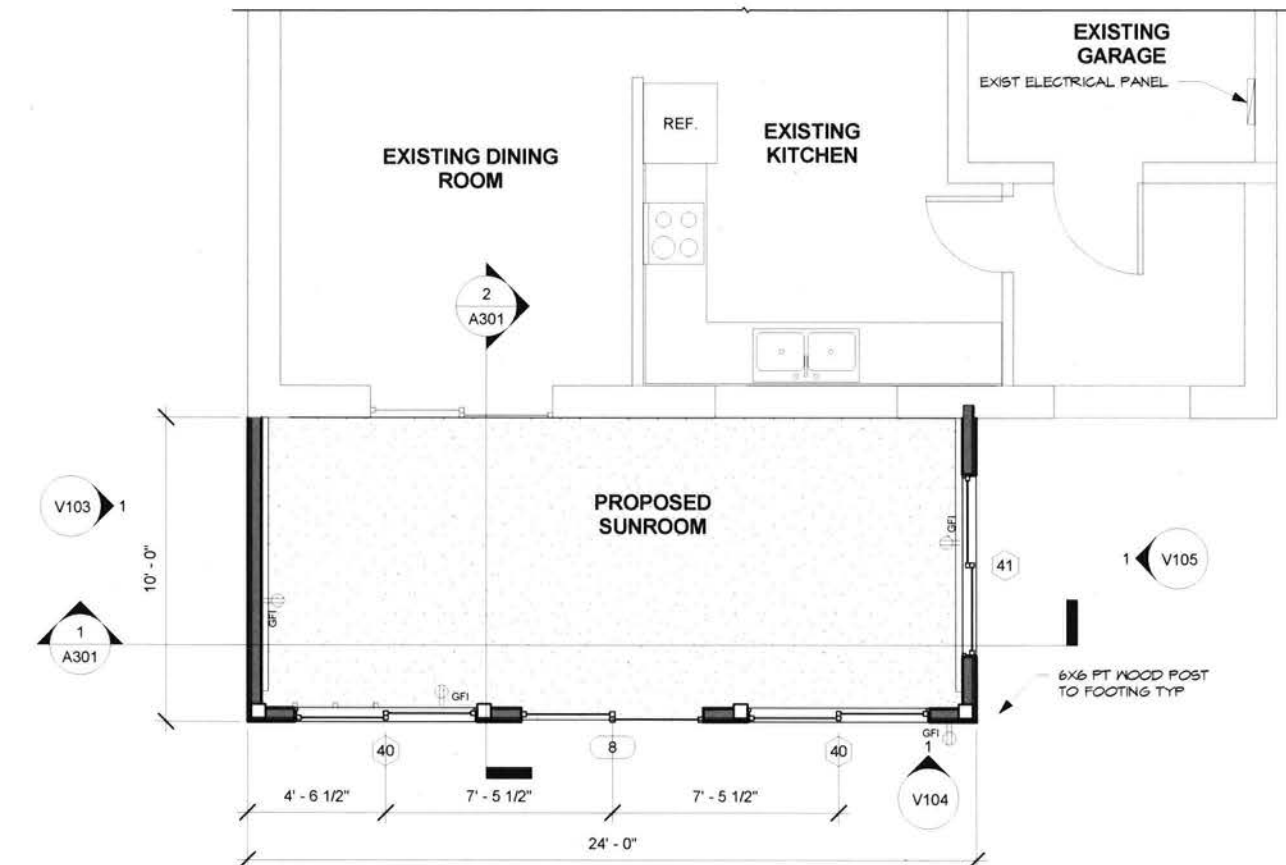

1 PARTIAL GROUND FLOOR
1/4" = 1'-0"

BOARD OF ZONING ADJUSTMENT
District of Columbia

CASE NO. 18554
EXHIBIT NO. 26

BURWELL DESIGNS
ARCHITECTURAL - ENGINEER SUPPORT SERVICES

PROJECT ADDRESS
2456 SKYLAND PL SE
WASHINGTON, DC 20020
PROPOSED REAR ADDITION


PROJECT NAME
BENNETT RESIDENCE
DRAWING TITLE
PARTIAL GROUND FLOOR

DRWN BY: ALB
CHKD BY: RB
DATE: 07-27-2012


SHEET NO.
V101

Board of Zoning Adjustment
District of Columbia
CASE NO. 18554
EXHIBIT NO. 26


EXISTING TO
REMAIN
UNCHANGED

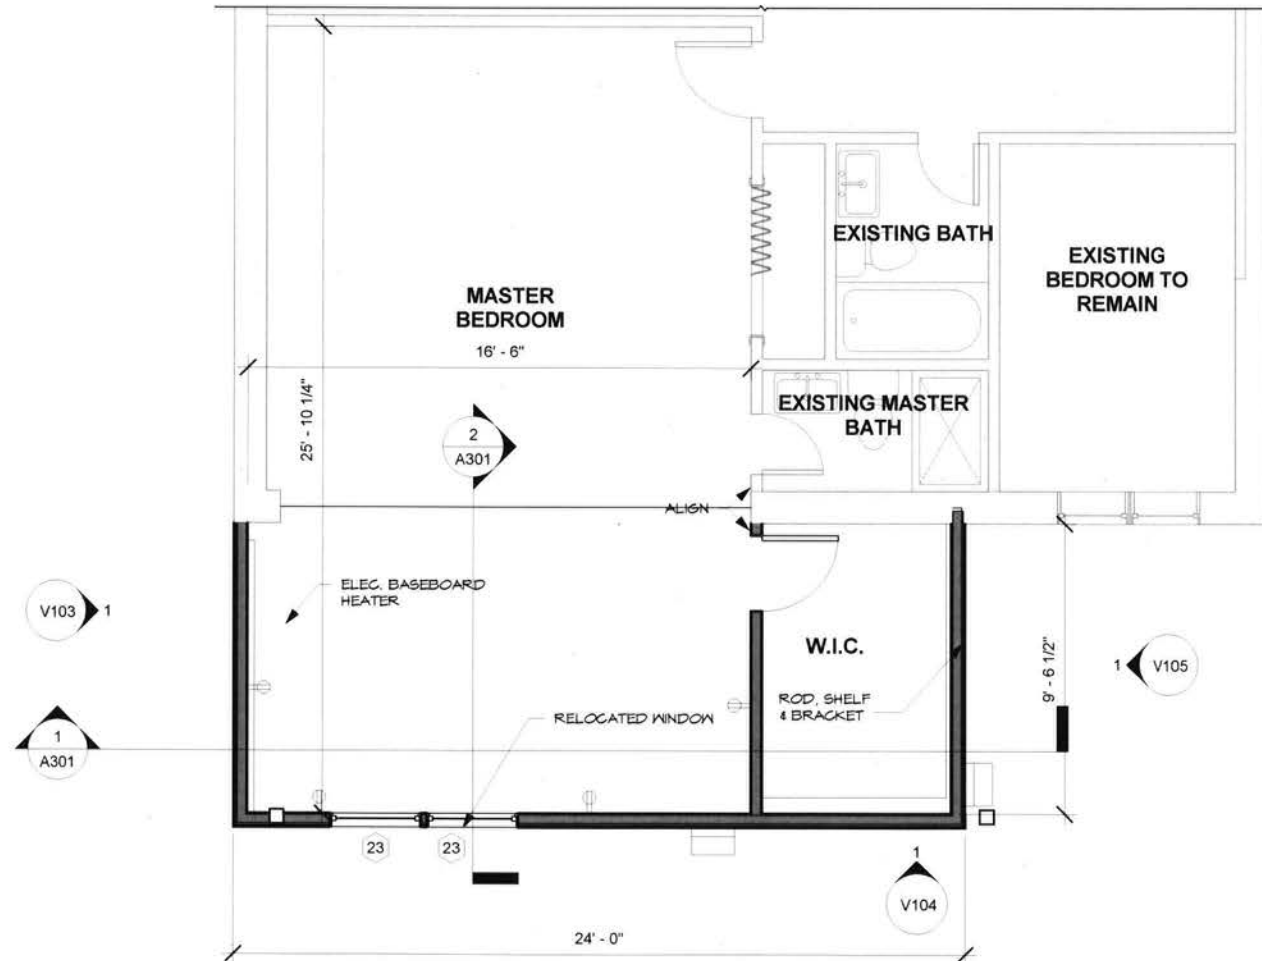


1 PARTIAL SECOND FLOOR
1/4" = 1'-0"

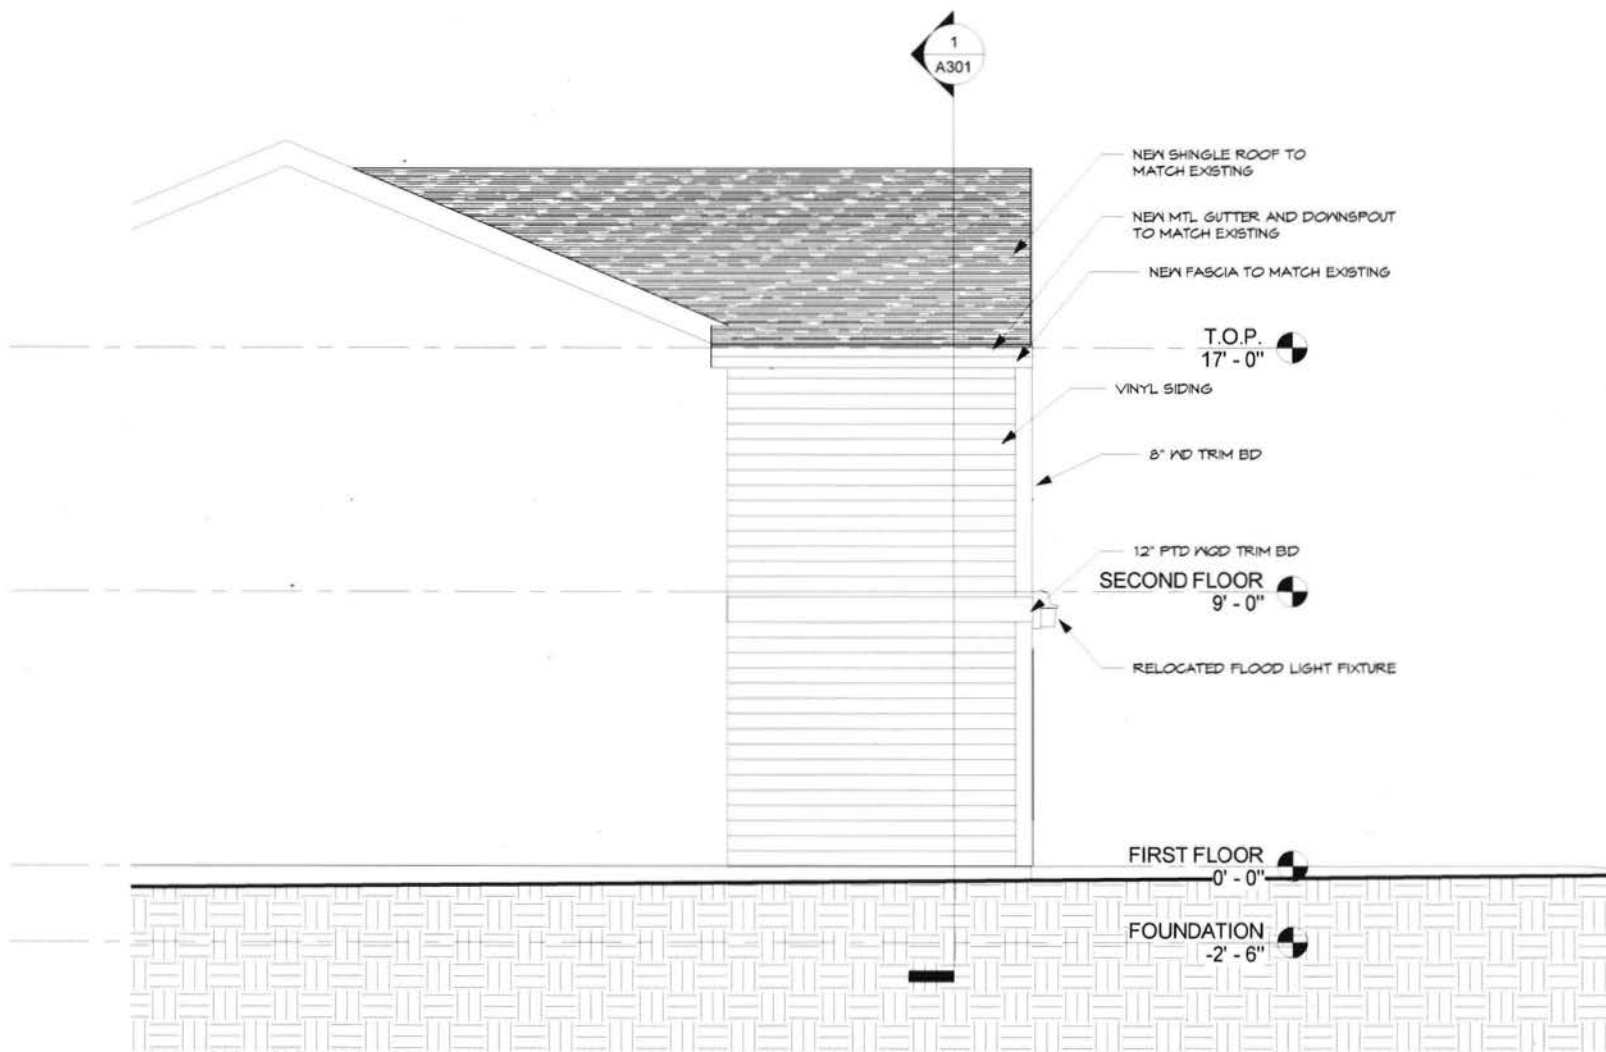

1 LEFT SIDE ELEVATION-BZA
1/4" = 1'-0"

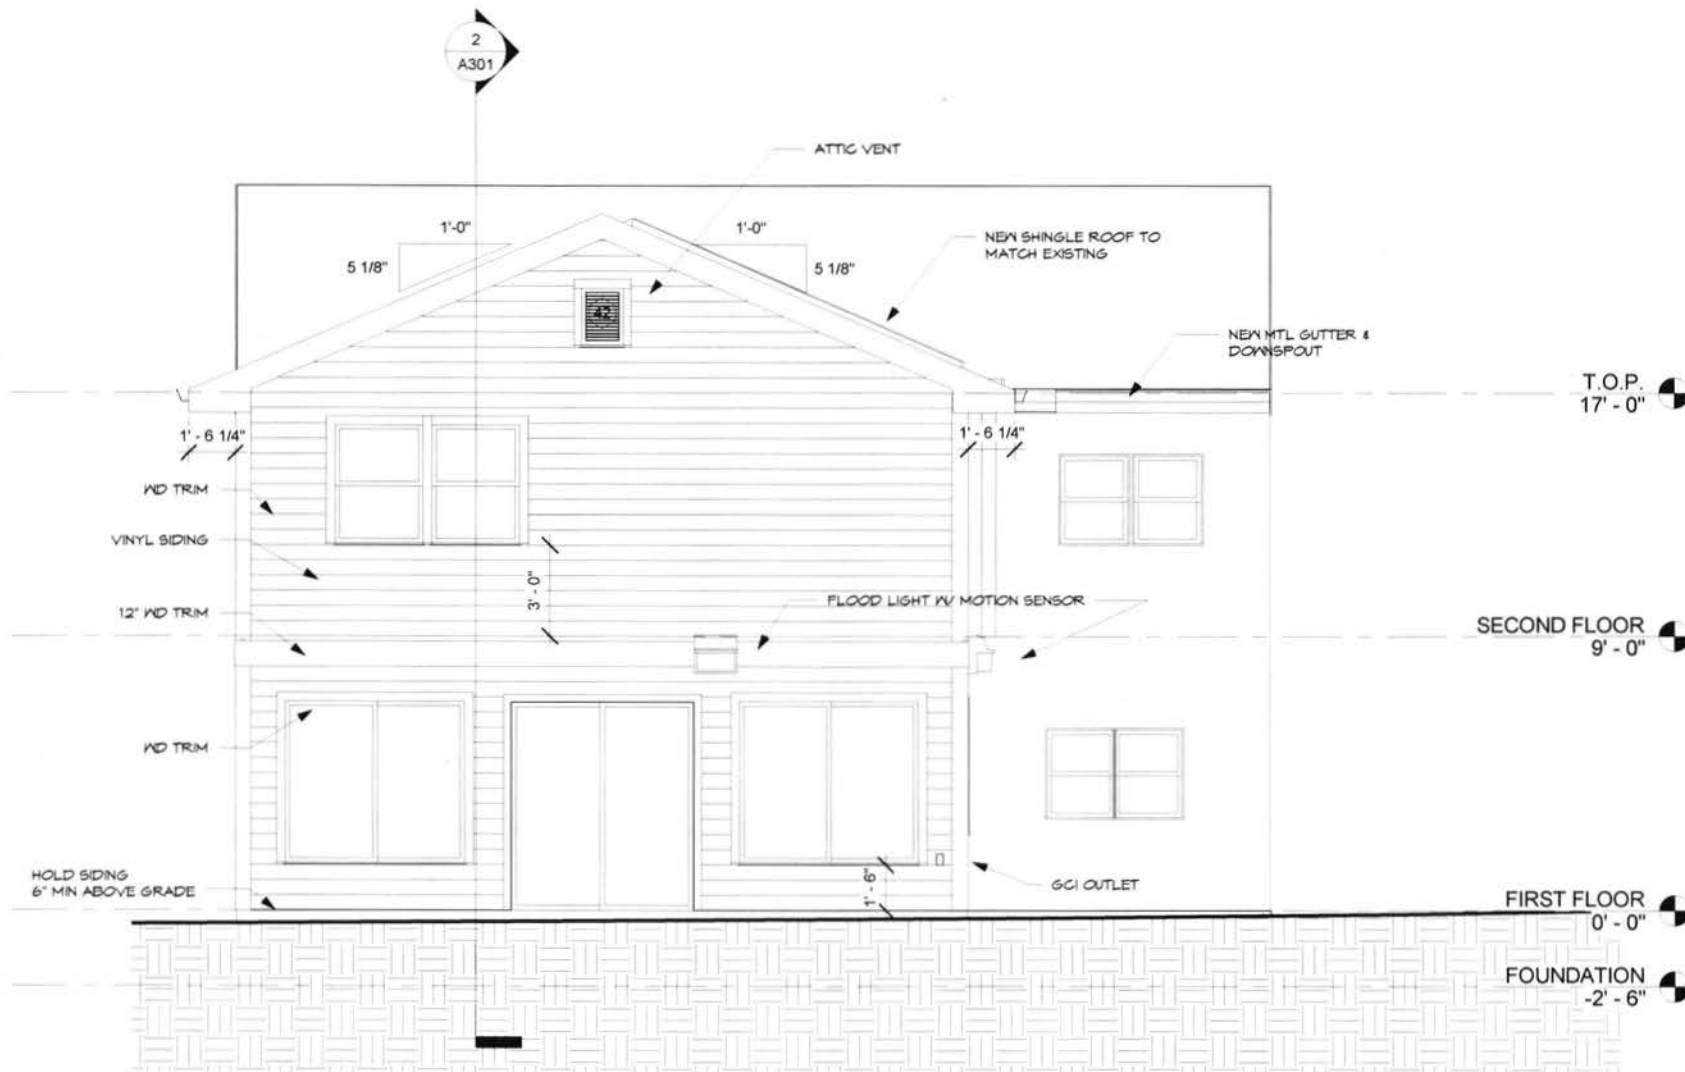

1 REAR ELEVATION-BZA
1/4" = 1'-0"

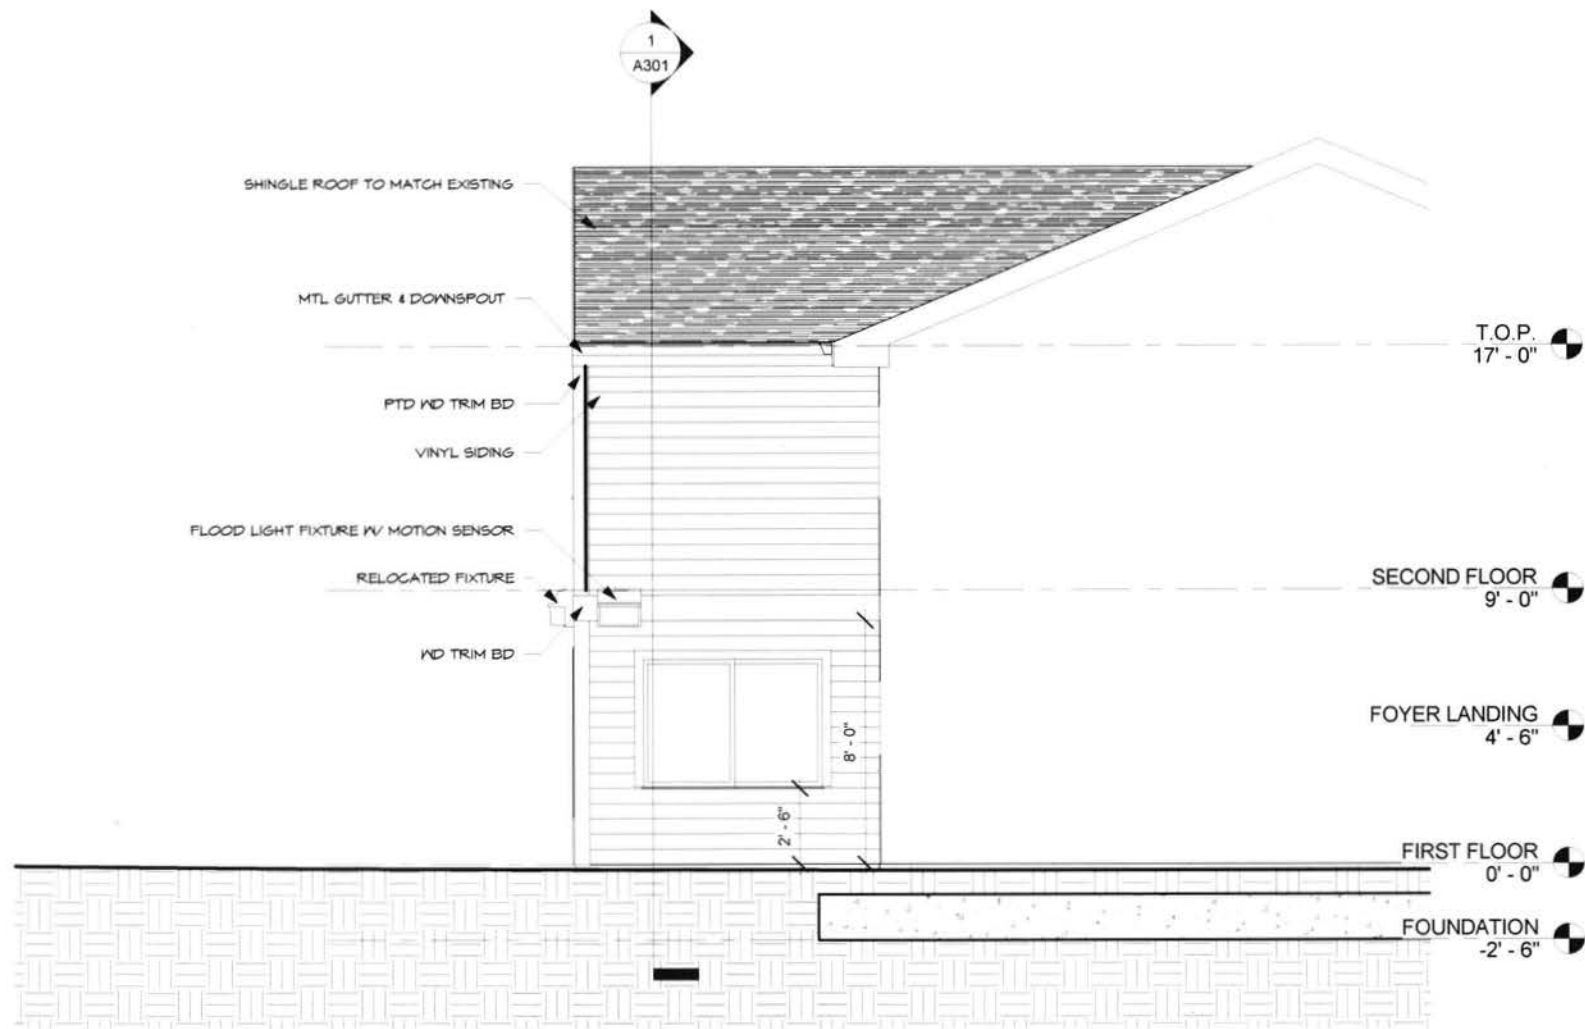

1 RIGHT SIDE ELEVATION-BZA
1/4" = 1'-0"