



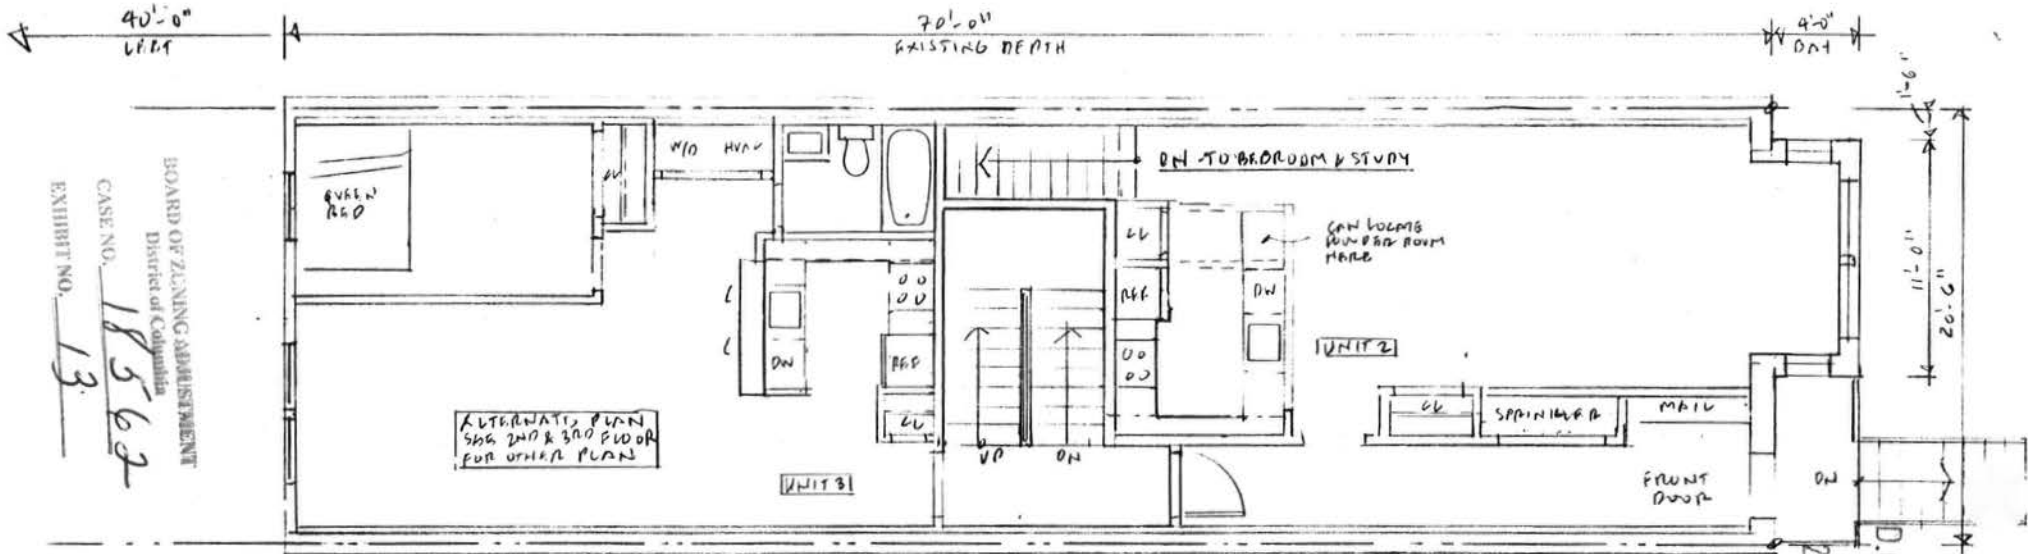


FIRST FLOOR PLAN
SCALE: 1/8" = 1'-0"

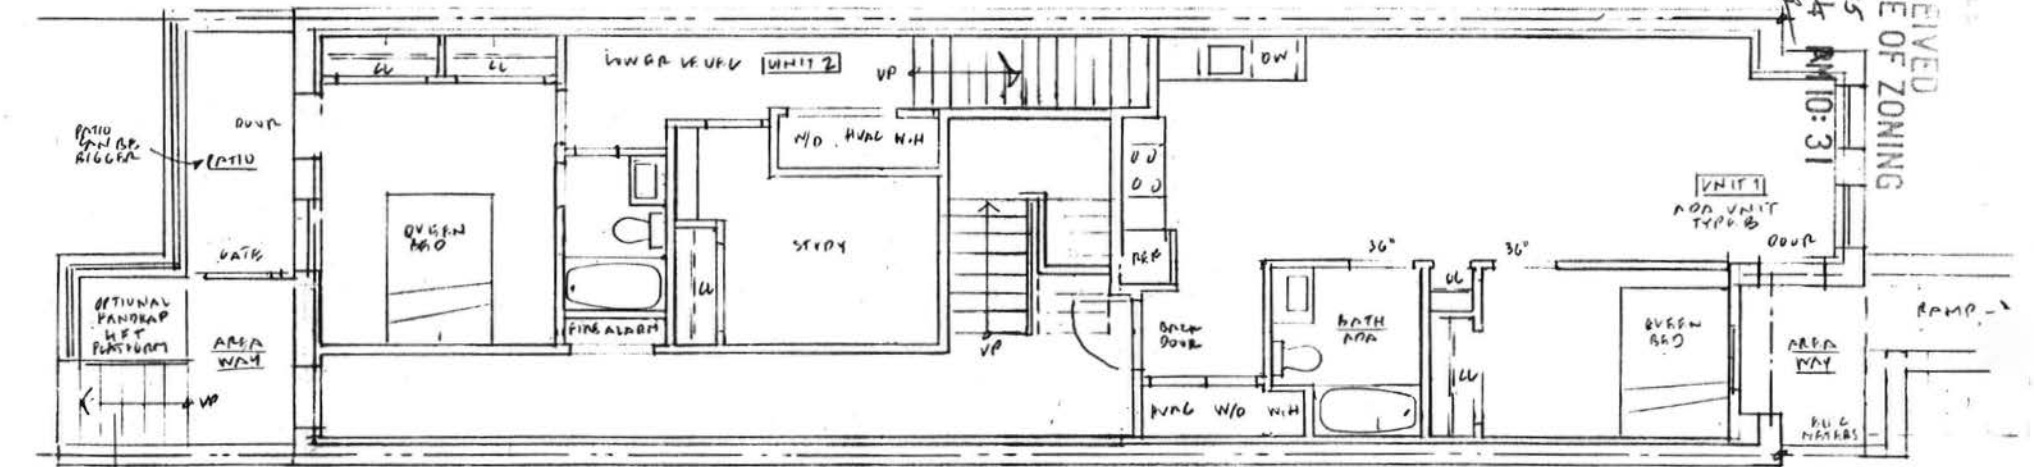


BASEMENT FLOOR PLAN
SCALE: 1/8" = 1'-0"

RECEIVED
D.C. OFFICE OF ZONING
2013 MAR 14 PM 10:31

1538 NEW JERSEY AVENUE, NW
HUGO REALL ©
1-30-13
3-1-13

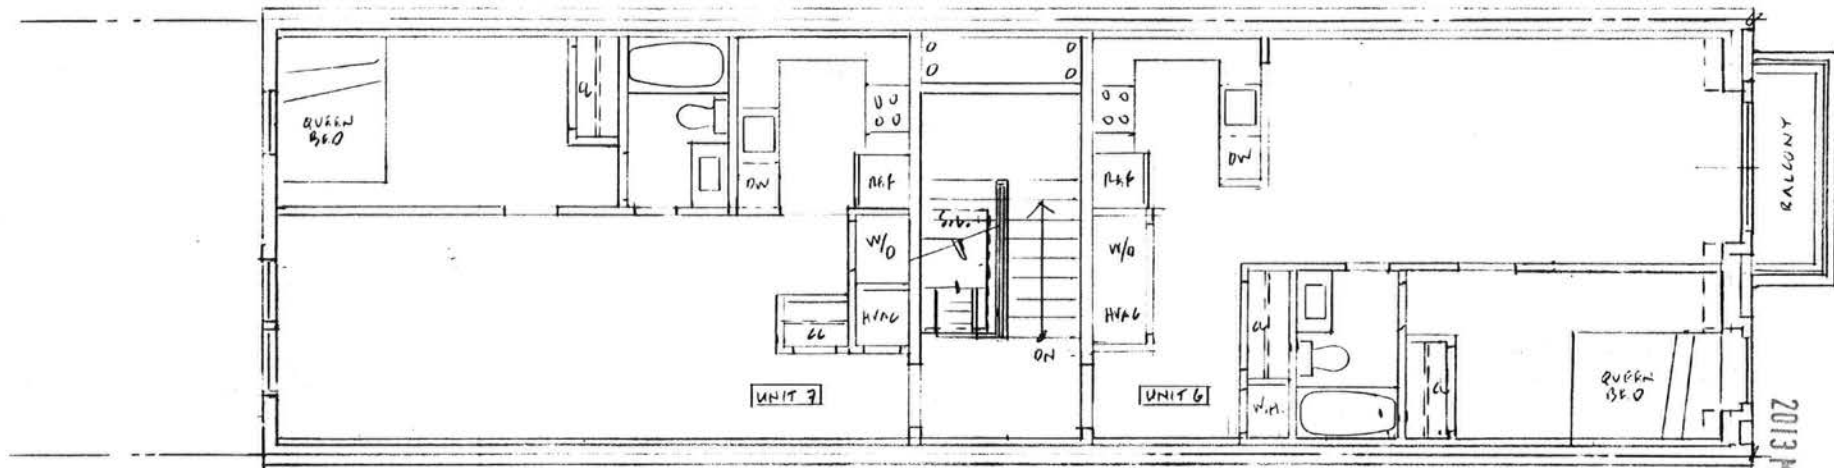


THIRD FLOOR PLAN
SCALE: 1/4"

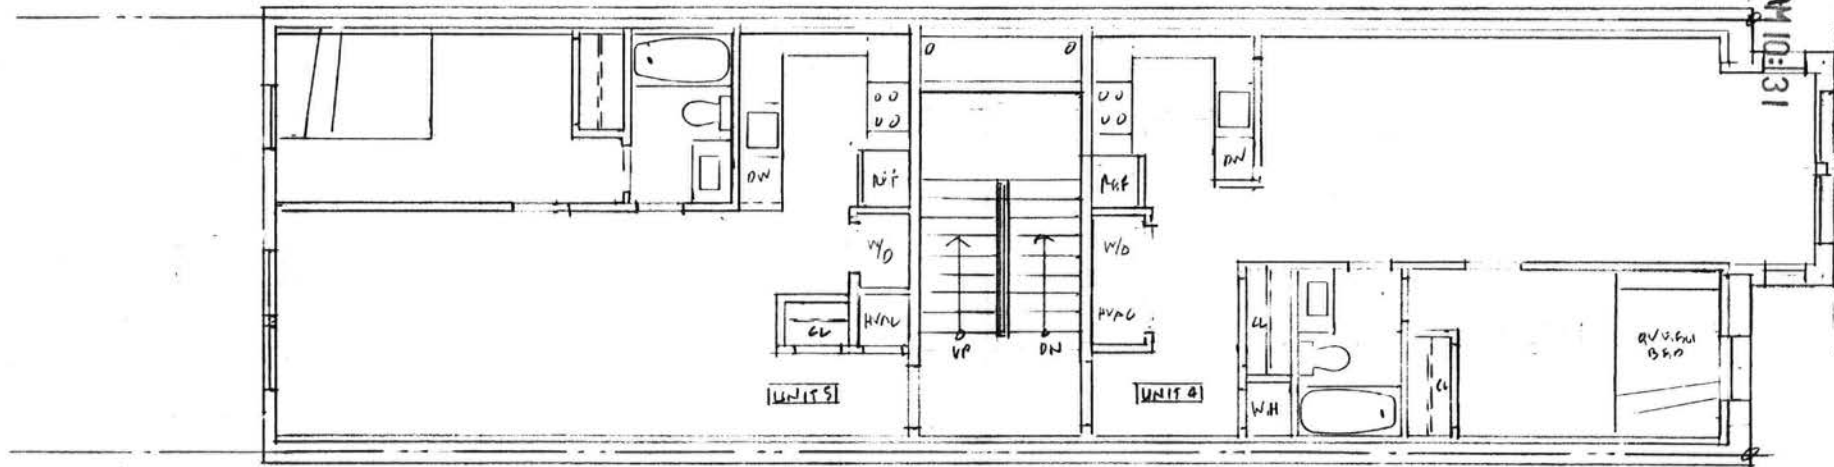

SECOND FLOOR PLAN
SCALE: 1/4"

RECEIVED
D.C. OFFICE OF ZONING
2013 MAR 14¹⁵ PM 10:31
CA

1538 NEW JERSEY AVE. NW, NW
HULL POFU ©
1-30-13
3-1-13

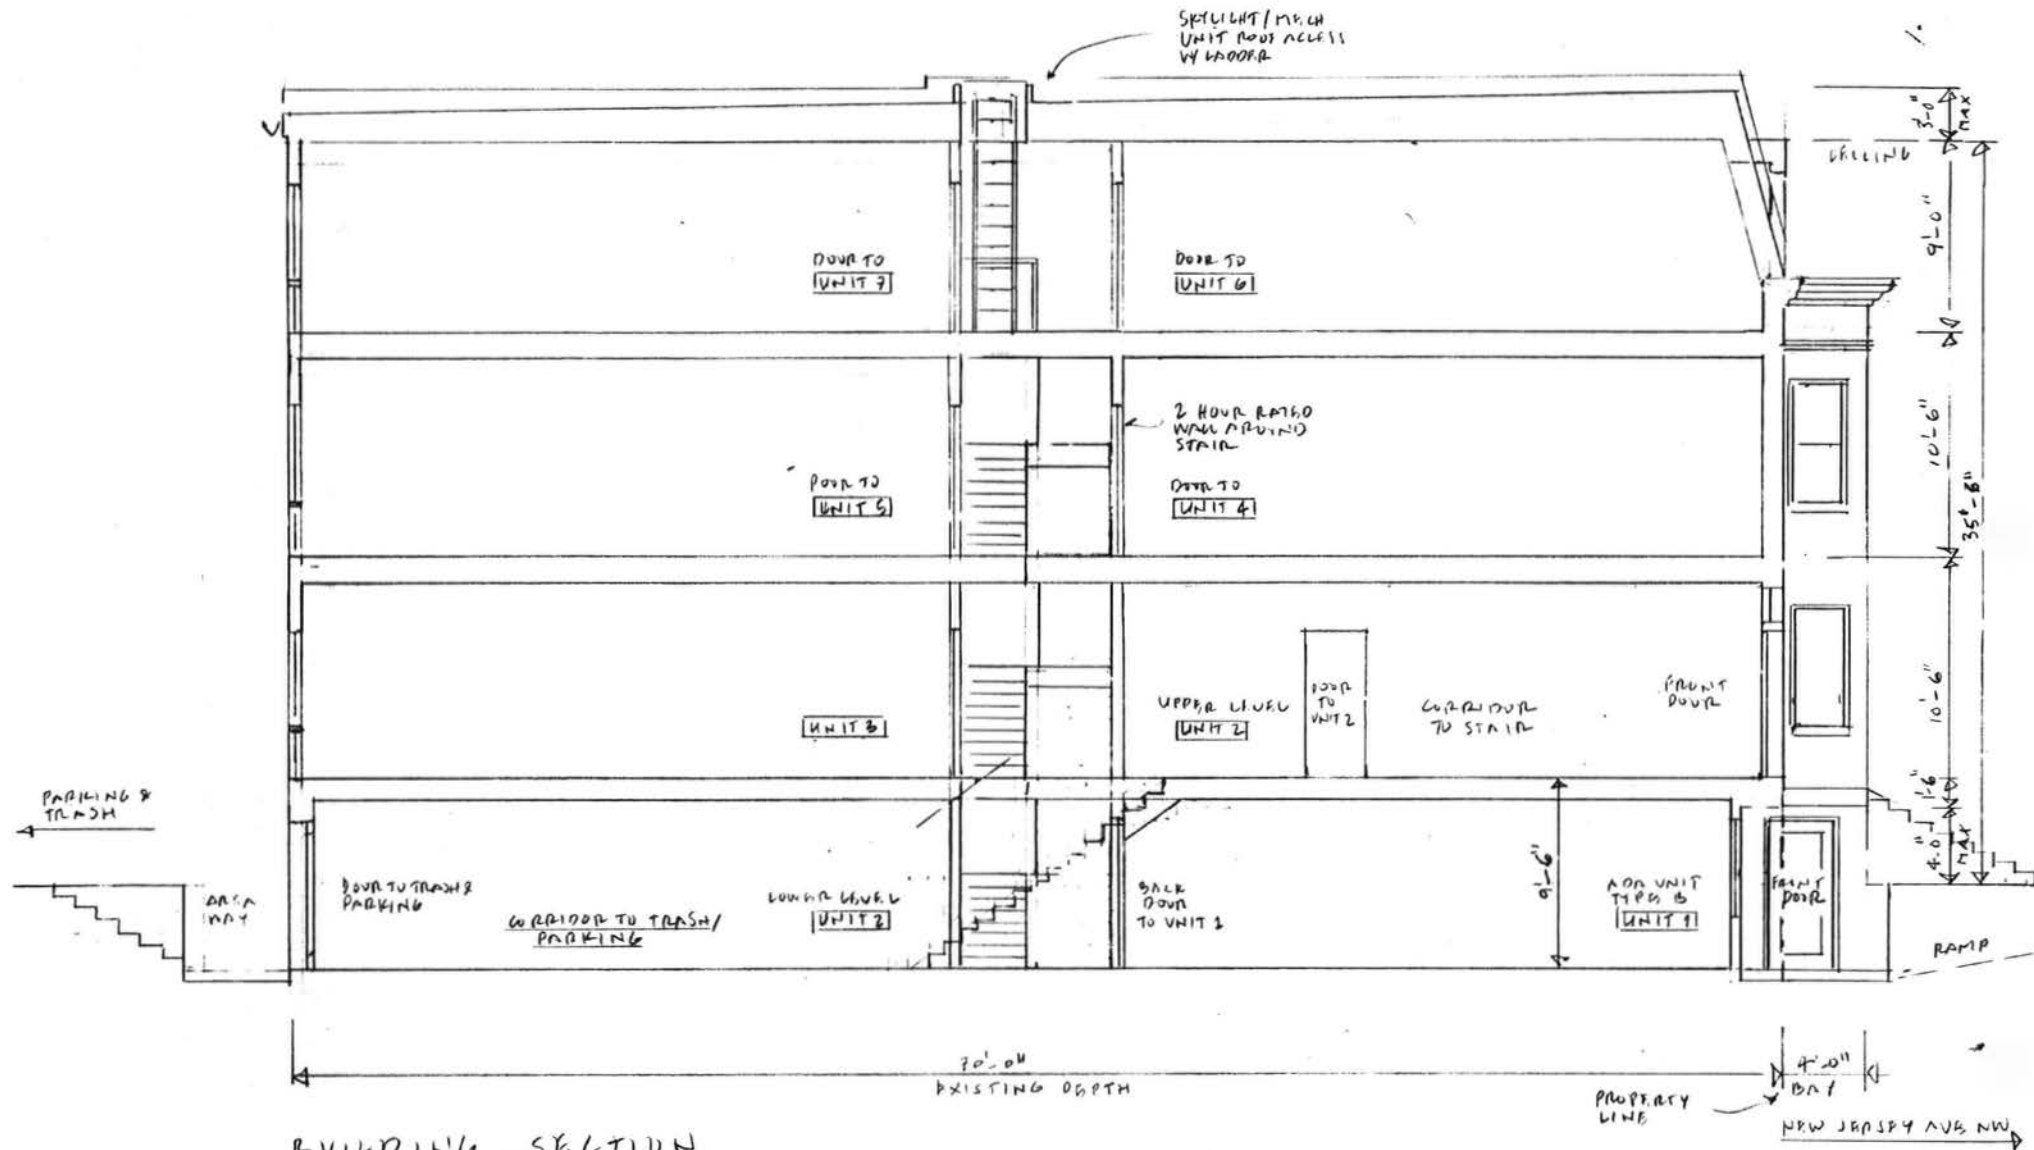

BUILDING SECTION
SCALE: 1/8" = 1'-0"

RECEIVED
D.C. OFFICE OF ZONING
2013 MAR 14 PM 10:31
15

1538 NEW JERSEY AVENUE NW
UNIT 1
1-30-13
3-1-13