


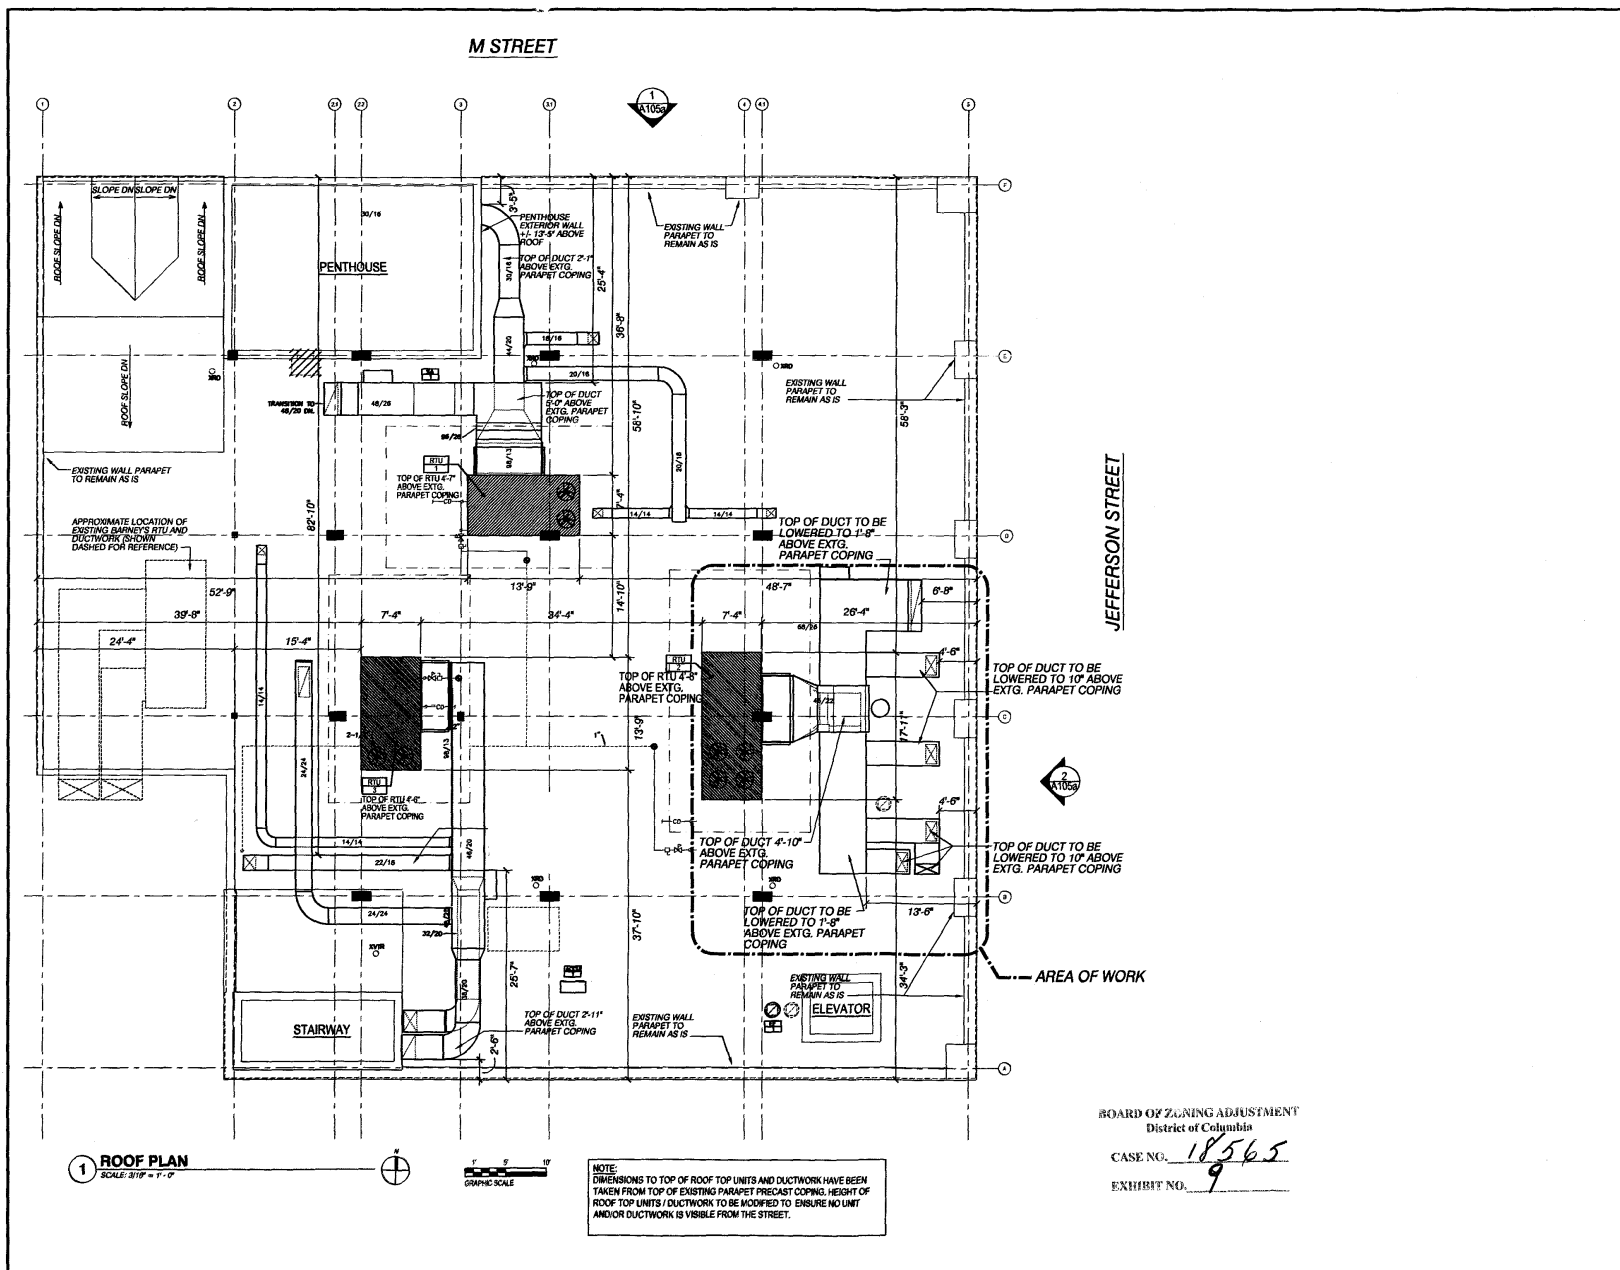

ARCHITECT OF RECORD:
Joseph Pilewski
ARCHITECT

ARCHITECT SEAL:

RECEIVED
U.C. OFFICE OF ZONING
2013 MAR 20 PM 1:37

2014 ISSUED FOR B24 APPLICATION

PROJECT:


PROJECT TITLE:
NIKE
3040 M STREET NW
WASHINGTON, DC 20007

SHEET TITLE:
ROOF PLAN
DUCTWORK
MODIFICATION

SCALE: As Noted
DATE: 01.02.12
PROJECT NO: 2011-614
DRAWING NO:


A-105

Board of Zoning Adjustment
District of Columbia
CASE NO.18565
EXHIBIT NO.9

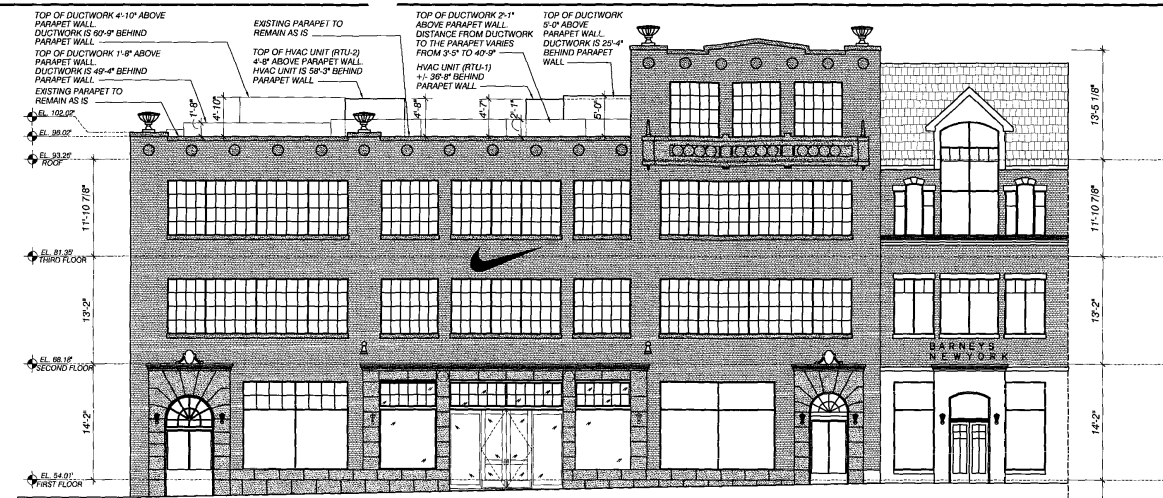

1 EXTERIOR ELEVATION @ M STREET

SCALE: 3/16" = 1'-0"

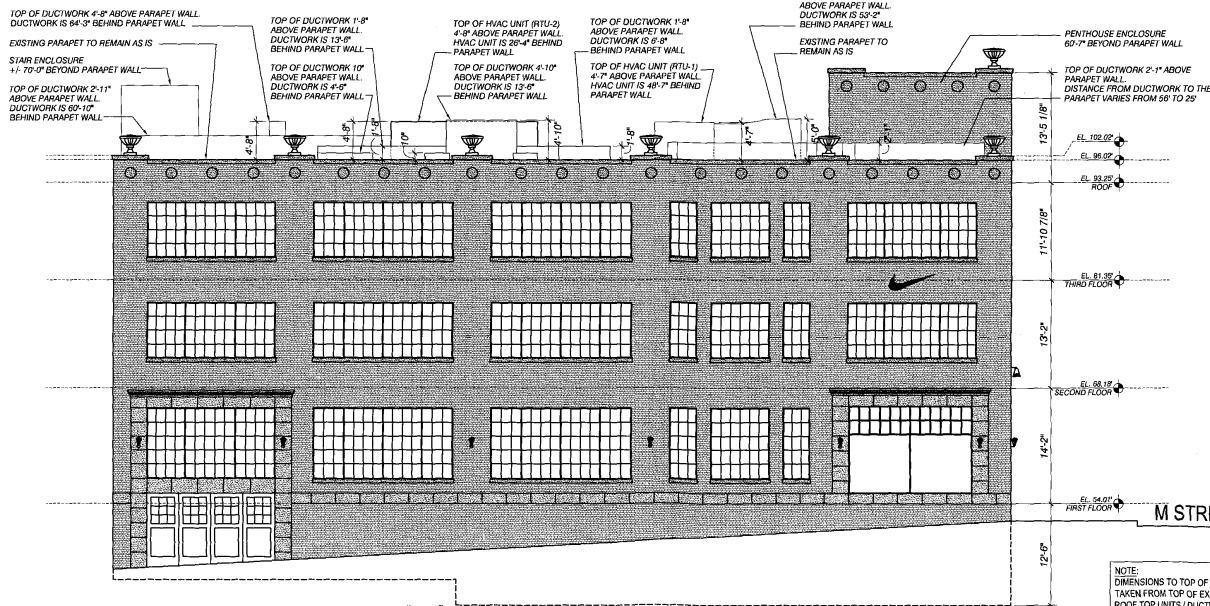

2 EXTERIOR ELEVATION @ THOMAS JEFFERSON

SCALE: 3/16" = 1'-0"



NOTE:
DIMENSIONS TO TOP OF ROOF TOP UNITS AND DUCTWORK HAVE BEEN
TAKEN FROM TOP OF EXISTING PARAPET PRECAST CORING. HEIGHT OF
ROOF TOP UNITS / DUCTWORK TO BE MODIFIED TO ENSURE NO UNIT
AND/OR DUCTWORK IS VISIBLE FROM THE STREET.

ARCHITECT OF RECORD:

Joseph Pilewski
ARCHITECT

ARCHITECT SEAL:

RECEIVED
D.C. OFFICE OF ZONING
2013 MAR 20 PM 1:38

02.14.13 ISSUED FOR BSA APPLICATION

PROJECT:



PROJECT TITLE:
NIKE
3040 M STREET NW
WASHINGTON, DC 20007

SHEET TITLE:

ELEVATIONS

SCALE: As Noted
DATE: 01.02.12
PROJECT No.: 2011-614
DRAWING No.:

A-105a

RECEIVED
D.C. OFFICE OF ZONING

2013 MAR 20 PM 1:38



RECEIVED
C.C. OFFICE OF ZONING
2013 MAR 20 PM 1:38

