


Macintosh HD Users\FrenchStudios\Dropbox-1 HOME\929 5th St Design\Full Build\929 5th-Third Floor.pjn
RECEIVED
D.C. OFFICE OF ZONING
2013 MAR 22 AM 9:30

BOARD OF ZONING ADJUSTMENT
District of Columbia
CASE NO. 18566
EXHIBIT NO. 8

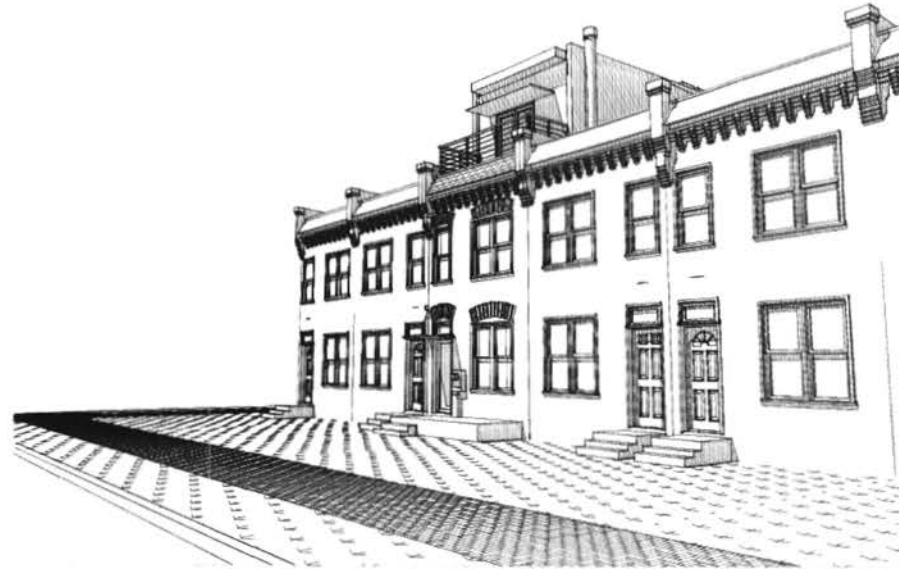


ZONING SUBMISSION: 5th STREET ROWHOUSE

929 5th St SE, Washington, DC 20003

DRAWING INDEX

- Z1 ZONING COVER SHEET
- Z2 SITE PLAN - ZONING
- Z3 PROPOSED BUILDING SECTION
- Z4 PROPOSED ELEVATION
- Z5 PROPOSED ELEVATION
- Z6 PROPOSED FLOOR PLANS

Chris French
809 5TH STREET SE, WASHINGTON, DC 20003
PH: 202.577.7511

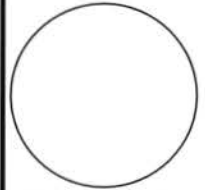

MARK	DATE	DESCRIPTION
1	3/21/13	ZONING APP
2		
3		

5th ST ROWHOUSE
929 5th St SE, Washington, DC
CLIENT: FRENCH

PROJECT NO.	13.001
FILE NAME:	5th 5th-Third Floor.pjn
DRAWN BY:	CFP
CHECKED BY:	CFP
COPYRIGHT:	FRENCH STUDIOS 2010

SHEET TITLE


**Zoning Cover
Sheet
Z1**

SHEET 21 OF 26

RECEIVED
D.C. OFFICE OF ZONING


RECEIVED MAR 9 2013
D.C. OFFICE OF ZONING

2013 MAR 22 AM 9:30

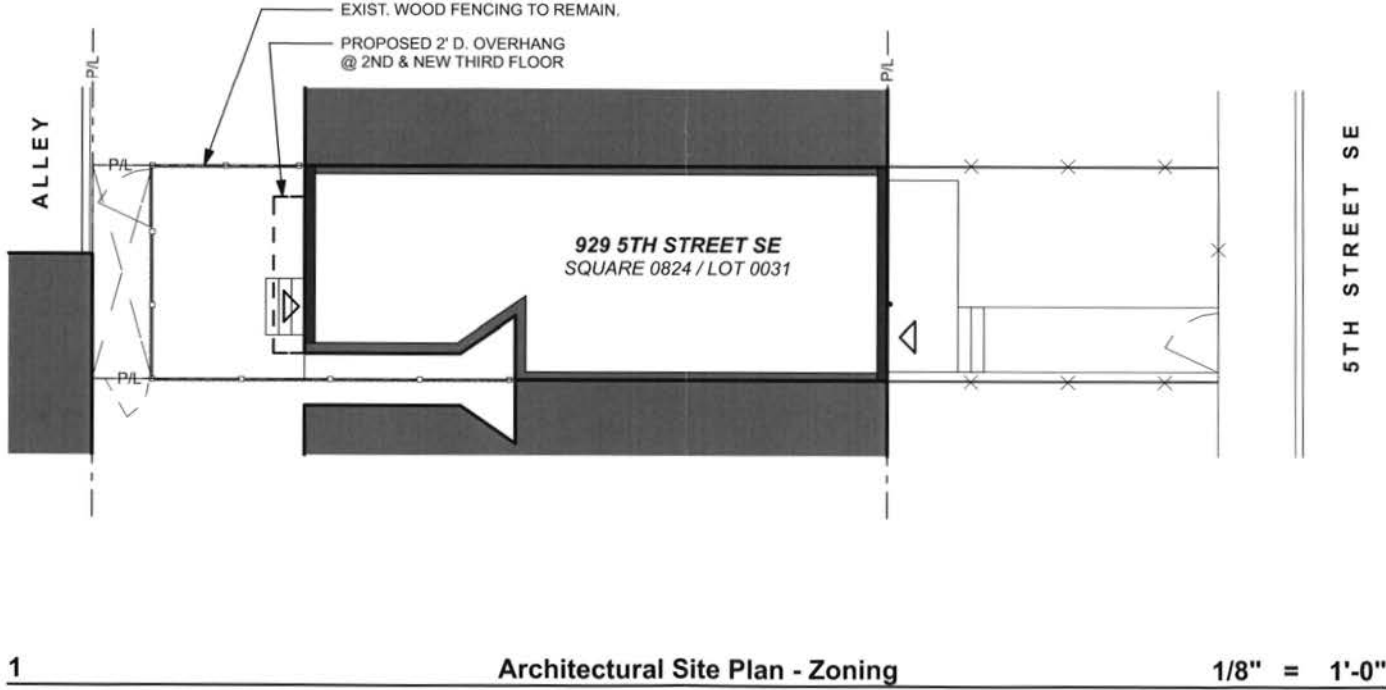

Note: Content provided in this drawing is for reference information only. See the submitted plat for official lot & buildign dimensions.

Chris French
929 5TH STREET SE, WASHINGTON, DC 20003
PH: 202.577.7511

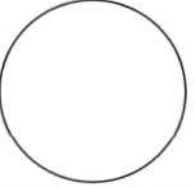

MARK	DATE	DESCRIPTION
3		
2		
1	3/21/13	ZONING APP.

5th ST ROWHOUSE

929 5th St SE, Washington, DC

CLIENT: FRENCH


PROJECT NO.
13.001

FILE NAME: 929 5th Third Floor.pln
DRAWN BY: CDF
CHECKED BY: CDF
COPYRIGHT: FRENCH STUDIOS 2010

SHEET TITLE

Site Plan -
Zoning
Z2

SHEET 22 OF 25

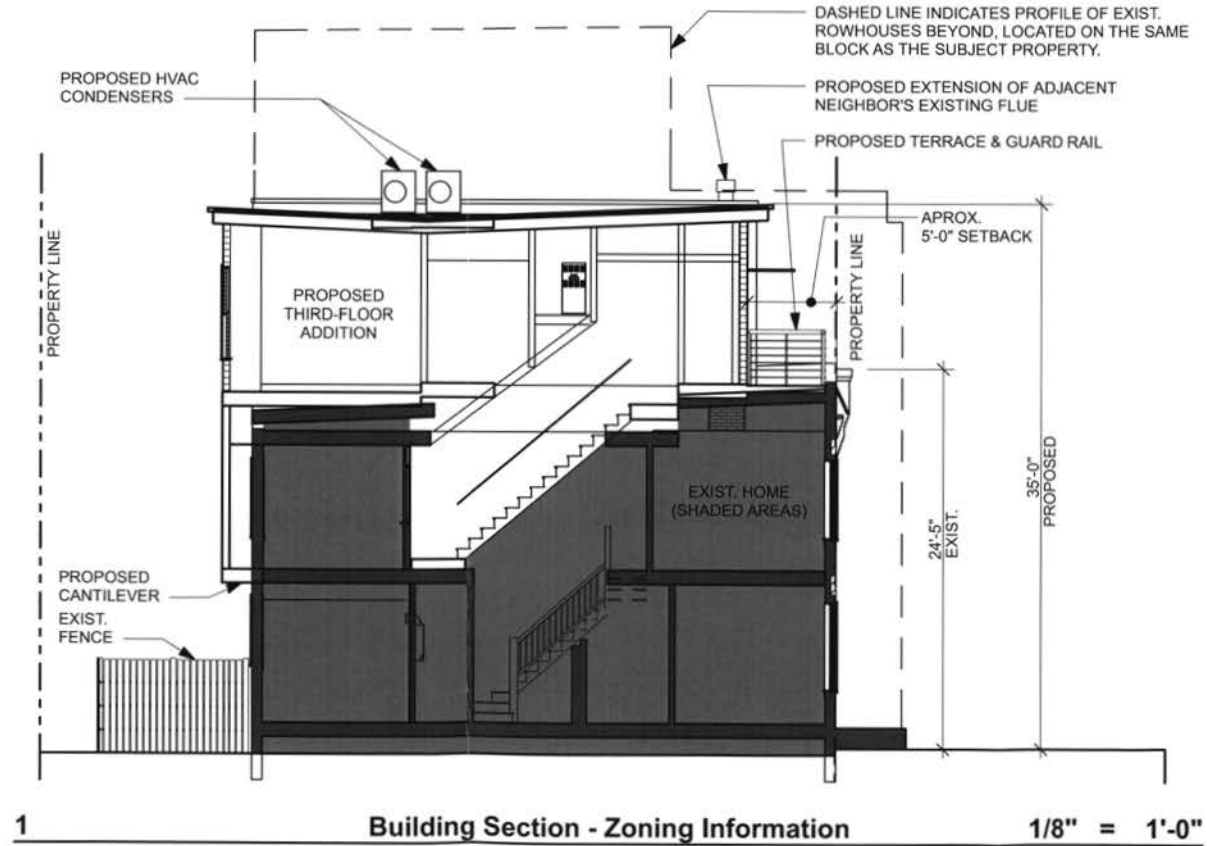

MARK	DATE	DESCRIPTION
1		32113 ZONING APP
2		
3		

5th ST ROWHOUSE

929 5th St SE, Washington, DC
CLIENT: FRENCH

PROJECT NO.
13.001

FILE NAME: 929 5th-Third Floor.rvt
DRAWN BY: CDF
CHECKED BY: CDF
COPYRIGHT: FRENCH STUDIOS 2010

SHEET TITLE

Building
Section -
Zoning

Z3


SHEET 23 OF 25

Chris French

809 5TH STREET SE, WASHINGTON, DC 20003
PH: 202.577.7611

RECEIVED
D.C. OFFICE OF ZONING

2013 MAR 22 AM 9:30

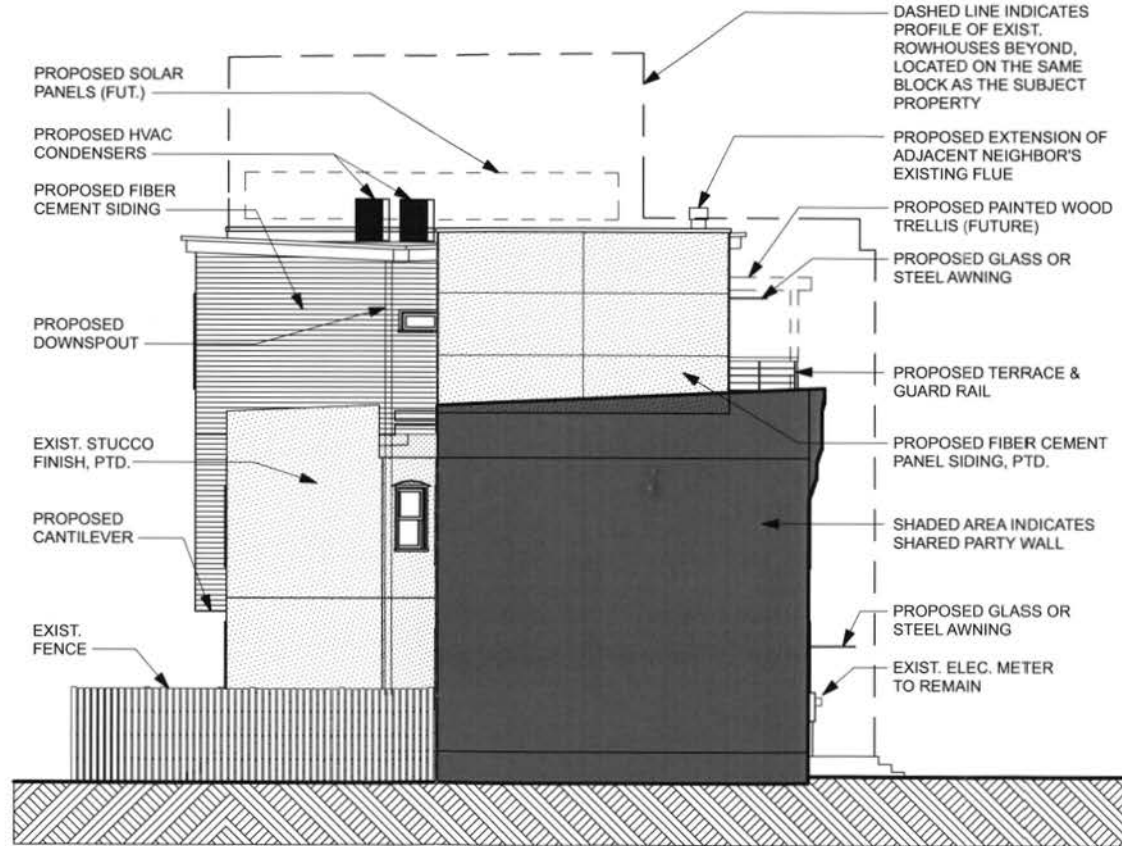


1

Zoning Elevation - South

1/8" = 1'-0"

Chris French
909 5TH STREET SE, WASHINGTON, DC 20003
PH: 202.577.7511

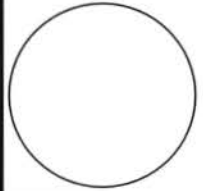

MARK	DATE	DESCRIPTION
1	3/21/13	ZONING APP
2		
3		

5th ST ROWHOUSE

929 5th St SE, Washington, DC

CLIENT: FRENCH

PROJECT NO.
13.001


FILE NAME: 929 5th-Third Floor.pln
DRAWN BY: CCF
CHECKED BY: CCF
COPYRIGHT: FRENCH STUDIOS 2010

SHEET TITLE

Proposed
Elevations

Z4

SHEET 24 OF 25

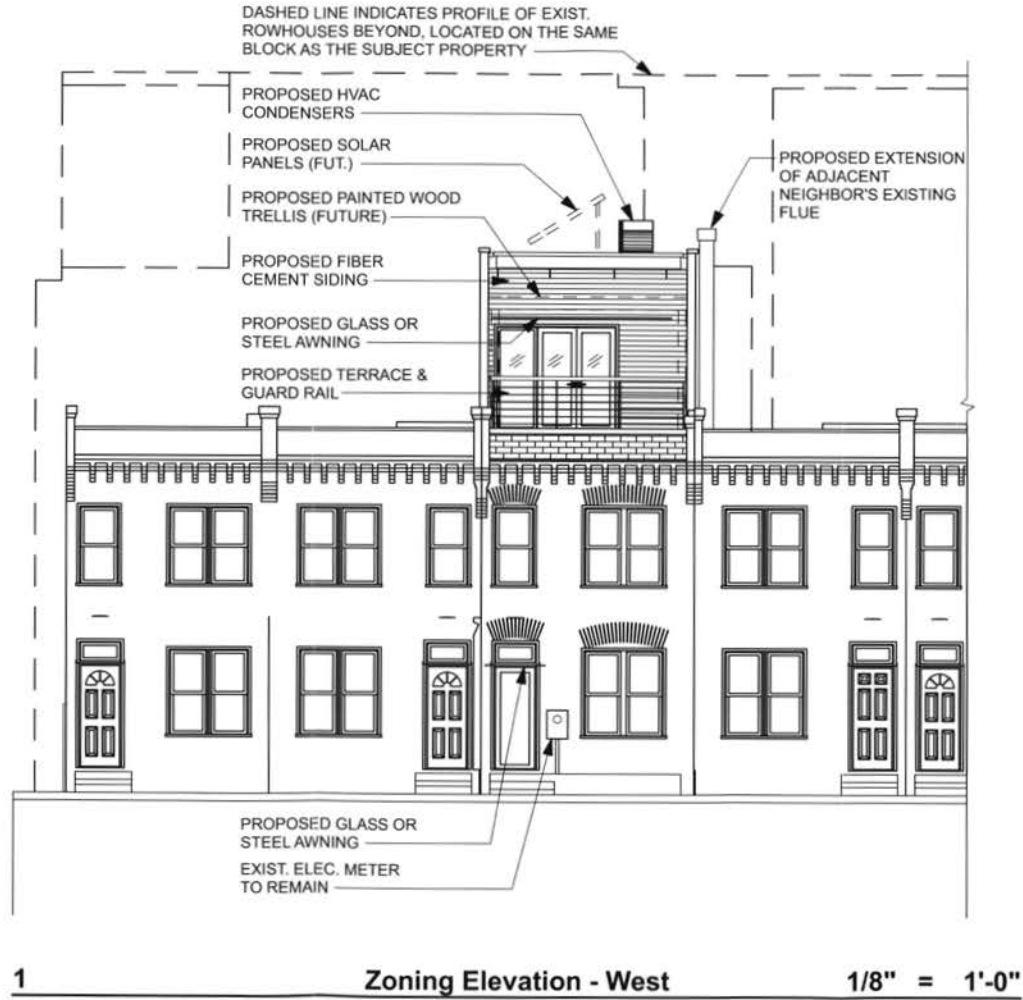

MARK	DATE	DESCRIPTION
3		
2		
1	3/21/13	ZONING APP

5th ST ROWHOUSE

929 5th St SE, Washington, DC

CLIENT: FRENCH

PROJECT NO.	13.001
FILE NAME:	529 5th-Third Floor.dgn
DRAWN BY:	CFP
CHECKED BY:	CFP
COPYRIGHT:	FRENCH STUDIOS 2010

SHEET TITLE


Proposed
Elevation

Z5

SHEET 25 OF 25



Chris French
929 5TH STREET SE, WASHINGTON, DC 20003
PH: 202.577.7511

2013 MAR 22 AM 9:30

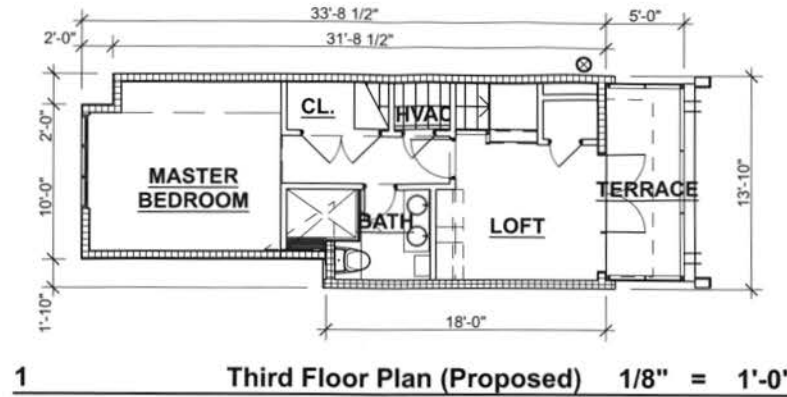


FLOOR AREA CALCULATIONS

FLOOR	EXISTING	PROPOSED
THIRD	0 GSF	435 GSF
SECOND	485 GSF	505 GSF
FIRST	485 GSF	485 GSF
TOTAL	970 GSF	1,425 GSF

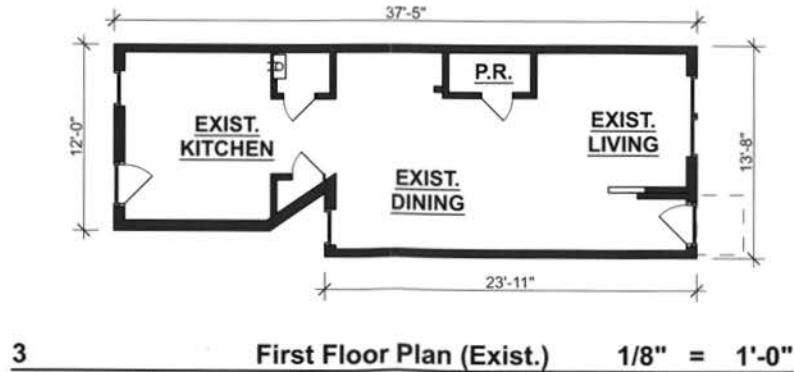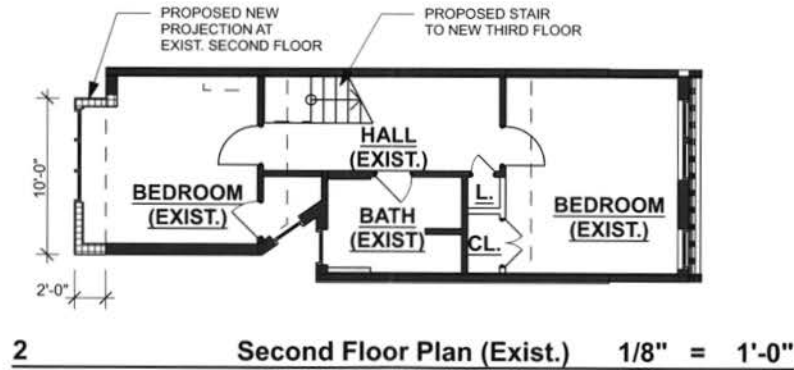

Chris French
909 5TH STREET SE, WASHINGTON, DC 20003
PH: 202.577.7511

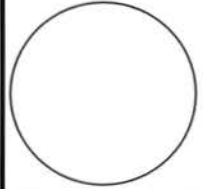

MARK	DATE	DESCRIPTION
1		32/1/13 ZONING APP
2		
3		

5th ST ROWHOUSE

929 5th St SE, Washington, DC

CLIENT: FRENCH

PROJECT NO.
13.001

FILE NAME: 929 5th-Third Floor.pln
DRAWN BY: CDF
CHECKED BY: CDF
COPYRIGHT: FRENCH STUDIOS 2010

SHEET TITLE

Proposed
Floor Plans**Z6**

SHEET 26 OF 26

Attachment C: Site Plan and Elevations

Proposed preliminary site plan and elevations follow.

RECEIVED
D.C. OFFICE OF ZONING
2013 MAR 22 AM 9:30