

2321 4TH STREET, NE

RECEIVED
D.C. OFFICE OF ZONING

2013 MAR 25 PM 12:52



2321 4th Street NE, Washington DC 20002 Square 3829 - Lot 0018 - Zoning District C-3-A				
	6/17/2013	Approved	Permitted/Required	Proposed
Lot Area		39,393.87 sf		39,393.87 sf
Lot Occupancy	80% with 12	96.72%	Relief approved per B2A order # 18372	78.50%
Gross Floor Area				
Proposed Total		154,242.8 sf		122,257.2 sf
Floor Area ratio				
Total	4.0	3.95	4.0	3.12
Building Height				
Max Height	65.0 ft	64.5 ft	65.0 ft	64.8 ft
Mechanical Penthouse				
Max Height	18.5 ft	11.0 ft	18.5 ft	11.0 ft
Rear Yard				
Min Width	12.0 ft	18.0 ft	12.0 ft	47.6 ft
Courts, Closets & Open				
Court A - North Court (Open)				
Min Width	17.0 ft	17.0 ft	15.0 ft	17.0 ft
Min Area	578.0 sf	5,071.5 sf	865.0 sf	4,160.7 sf
Court B - South Court (Closed)				
Min Width	17.0 ft	66.0 ft	15.0 ft	66.0 ft
Min Area	578.0 sf	7,545.0 sf	865.0 sf	7,488.0 sf
Court C - Southwest Court (Open)				
Min Width	12.0 ft	15.0 ft	12.0 ft	15.0 ft
Dwelling Units		155-160		116-121
Retail GSF		5,173.0 sf		5,096.0 sf
Parking Spaces				
Residential Min	1-2 units = 40	1-4 units = 40	Relief approved per B2A order # 18372	1-4 units = 29
Retail Min	1,000 GSF over 3,000 = 3 spaces	1,750 GSF over 3,000 = 3 spaces	Relief approved per B2A order # 18372	1,750 GSF over 3,000 = 3 spaces
Total	87	43		32
Loading				
Loading Berth Min	18' 5"	18' 30"	Relief approved per B2A order # 18372	18' 30"
Min Clear Height Req'd	14.0 ft	12.0 ft	Relief approved per B2A order # 18372	12.0 ft

SHEET INDEX

01	Cover Sheet	08	North Elevation (Partial)
02	Site/Ground Floor	09	South Elevation (Courtyard)
03	Second Floor	10	East Elevation (Courtyard)
04	Typical Floor (2-5)	11	Southeast Elevation (Full)
05	Roof Plan	12	Southeast Elevation (Partial) & East Elevation (Full)
06	West Elevation (4th Street)	13	Building Sections
07	North Elevation (Full)		

BOARD OF ZONING ADJUSTMENT
District of Columbia

CASE NO. 18567
EXHIBIT NO. 13

E&G / HSCDC


MARCH 22, 2013
© 2013 - Bonstra | Harsanyi Architects

COVER SHEET

2321 4TH STREET, NE

Board of Zoning Adjustment
District of Columbia
CASE NO. 18567
EXHIBIT NO. 13

Bonstra | Harsanyi
ARCHITECTS

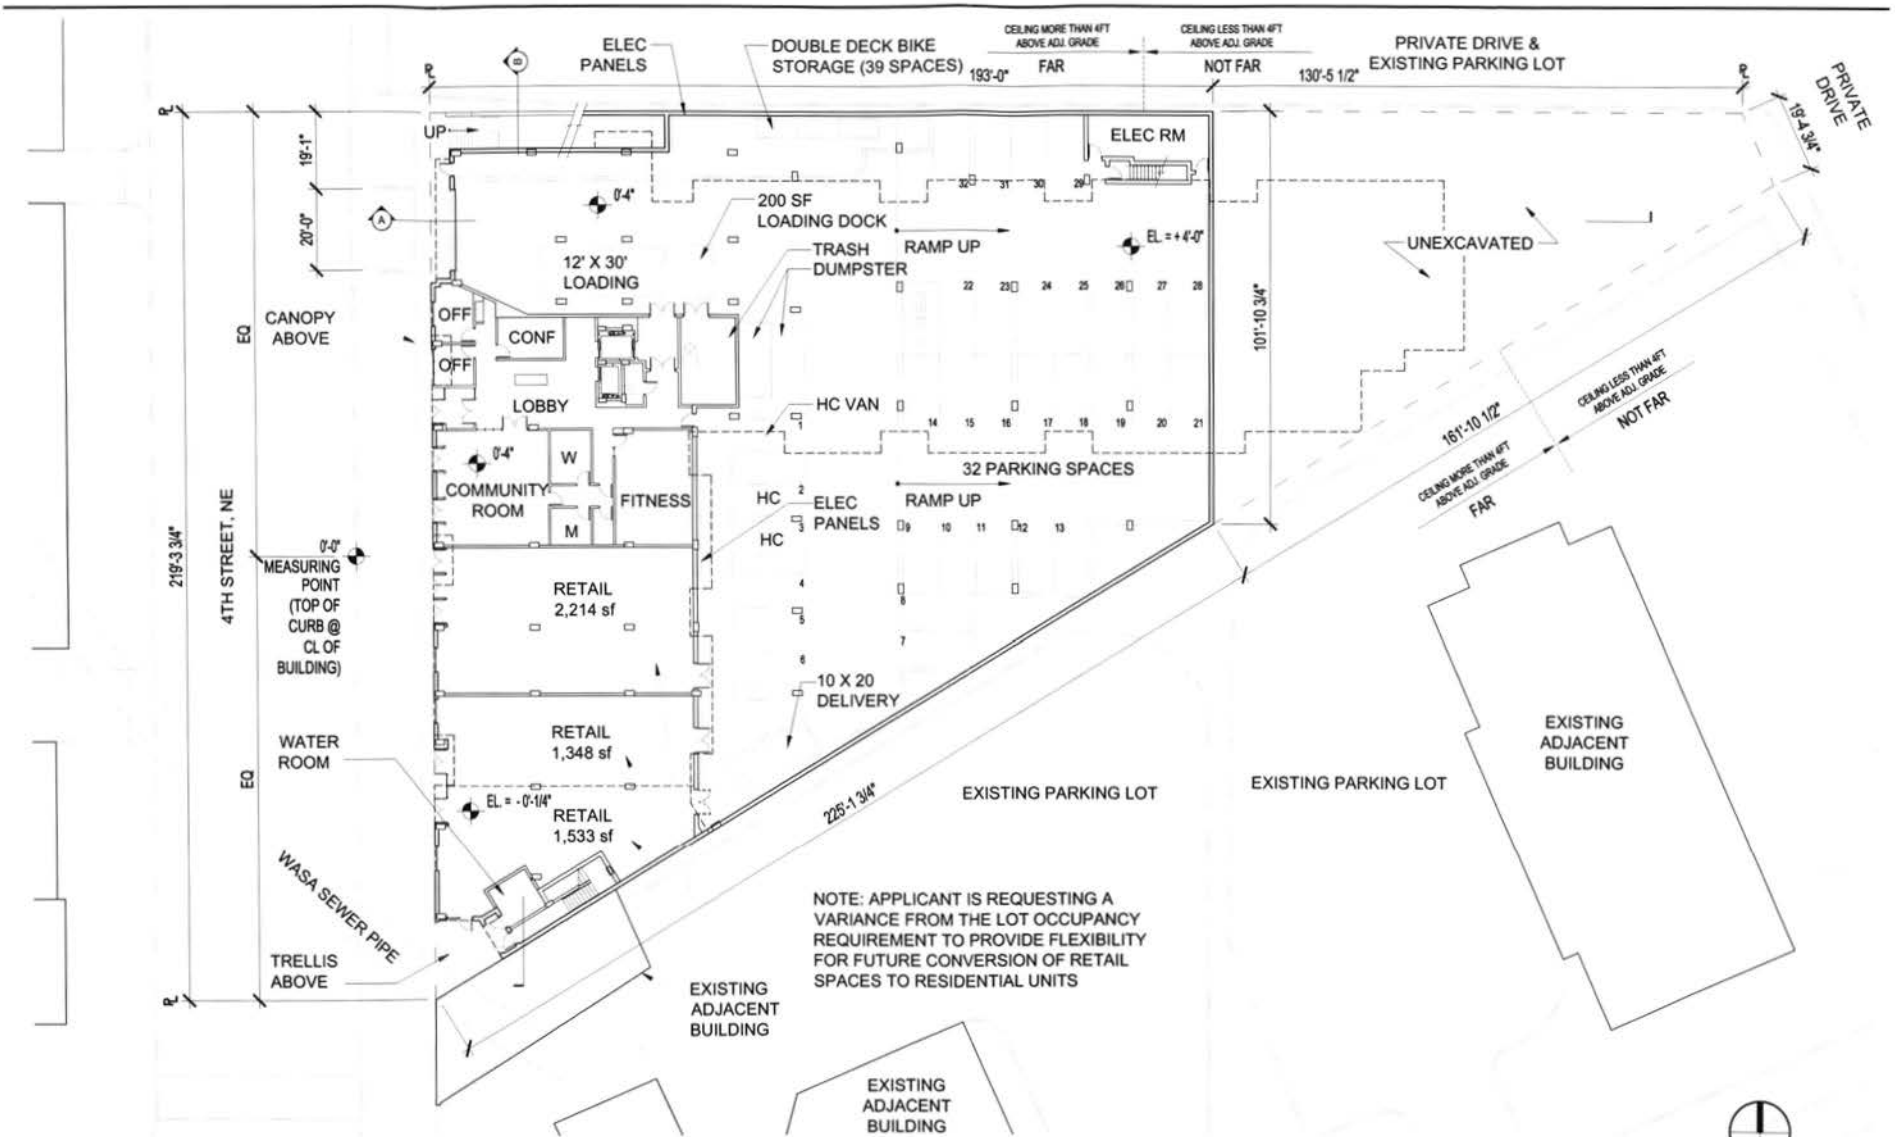


E&G / HSCDC

MARCH 22, 2013
© 2013 - Bonstra | Haresign Architects

SITE/ GROUND FLOOR

Scale: 1" = 30'-0"

2321 4TH STREET, NE

 


2

Bonstra | Haresign
ARCHITECTS

2013 MAR 25 PM 12: 53



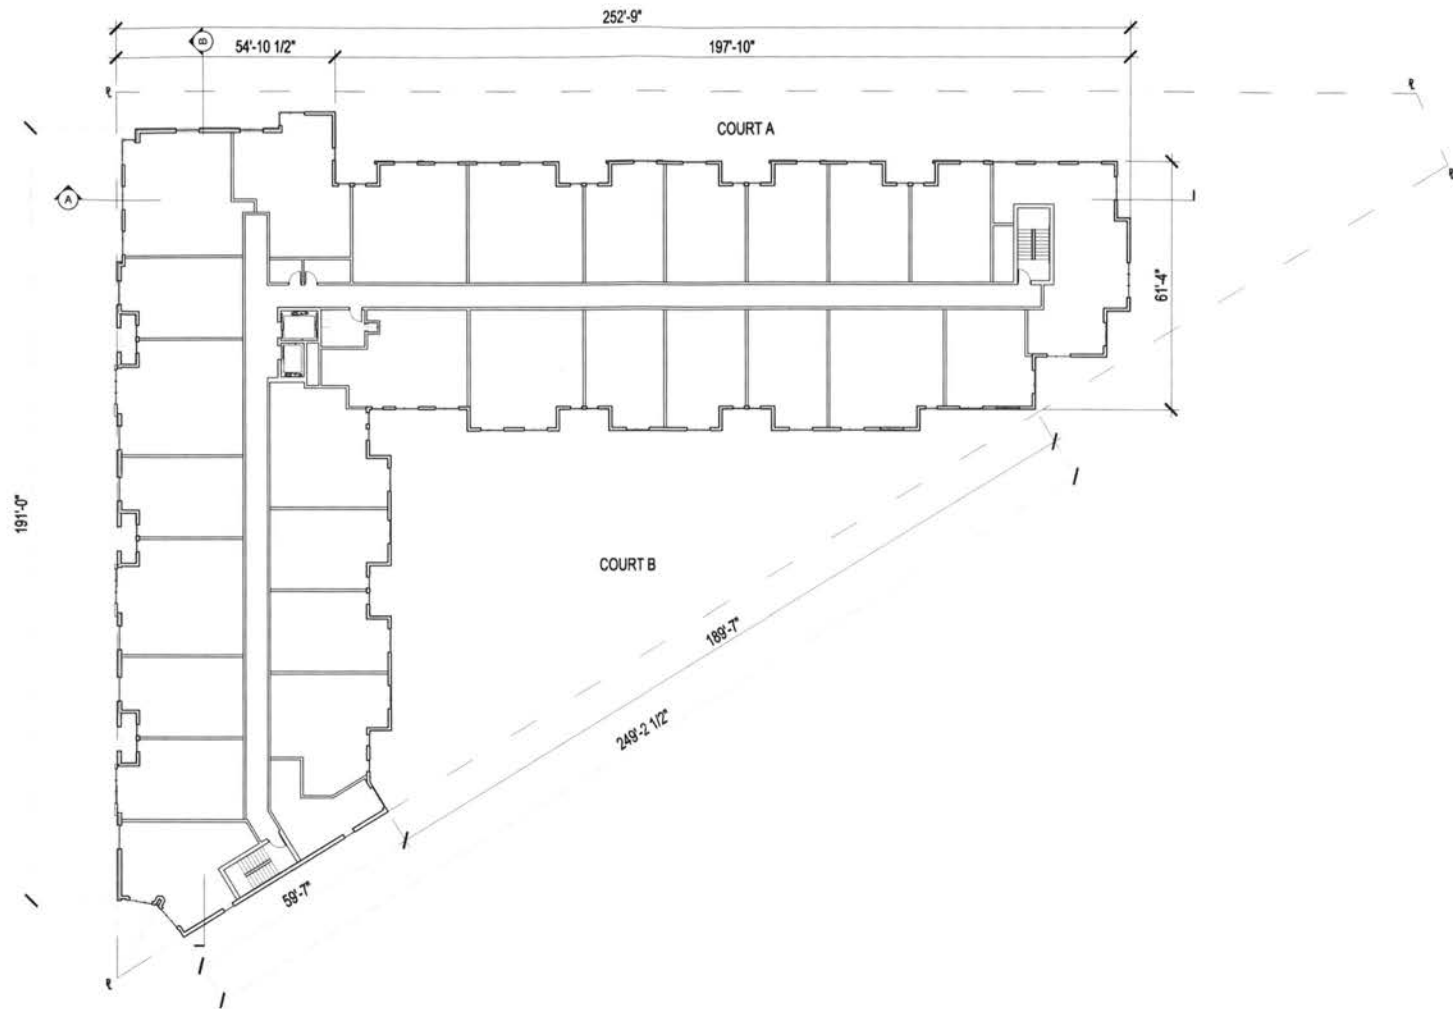


E&G / HSCDC

MARCH 22, 2013
© 2013 - Bonstra | Haresign Architects

TYPICAL FLOOR (2-5)


Scale: 1" = 30'-0"

 

2321 4TH STREET, NE

4 Bonstra | Haresign
ARCHITECTS

RECEIVED
D.C. OFFICE OF ZONING
2013 MAR 25 PM 12: 53

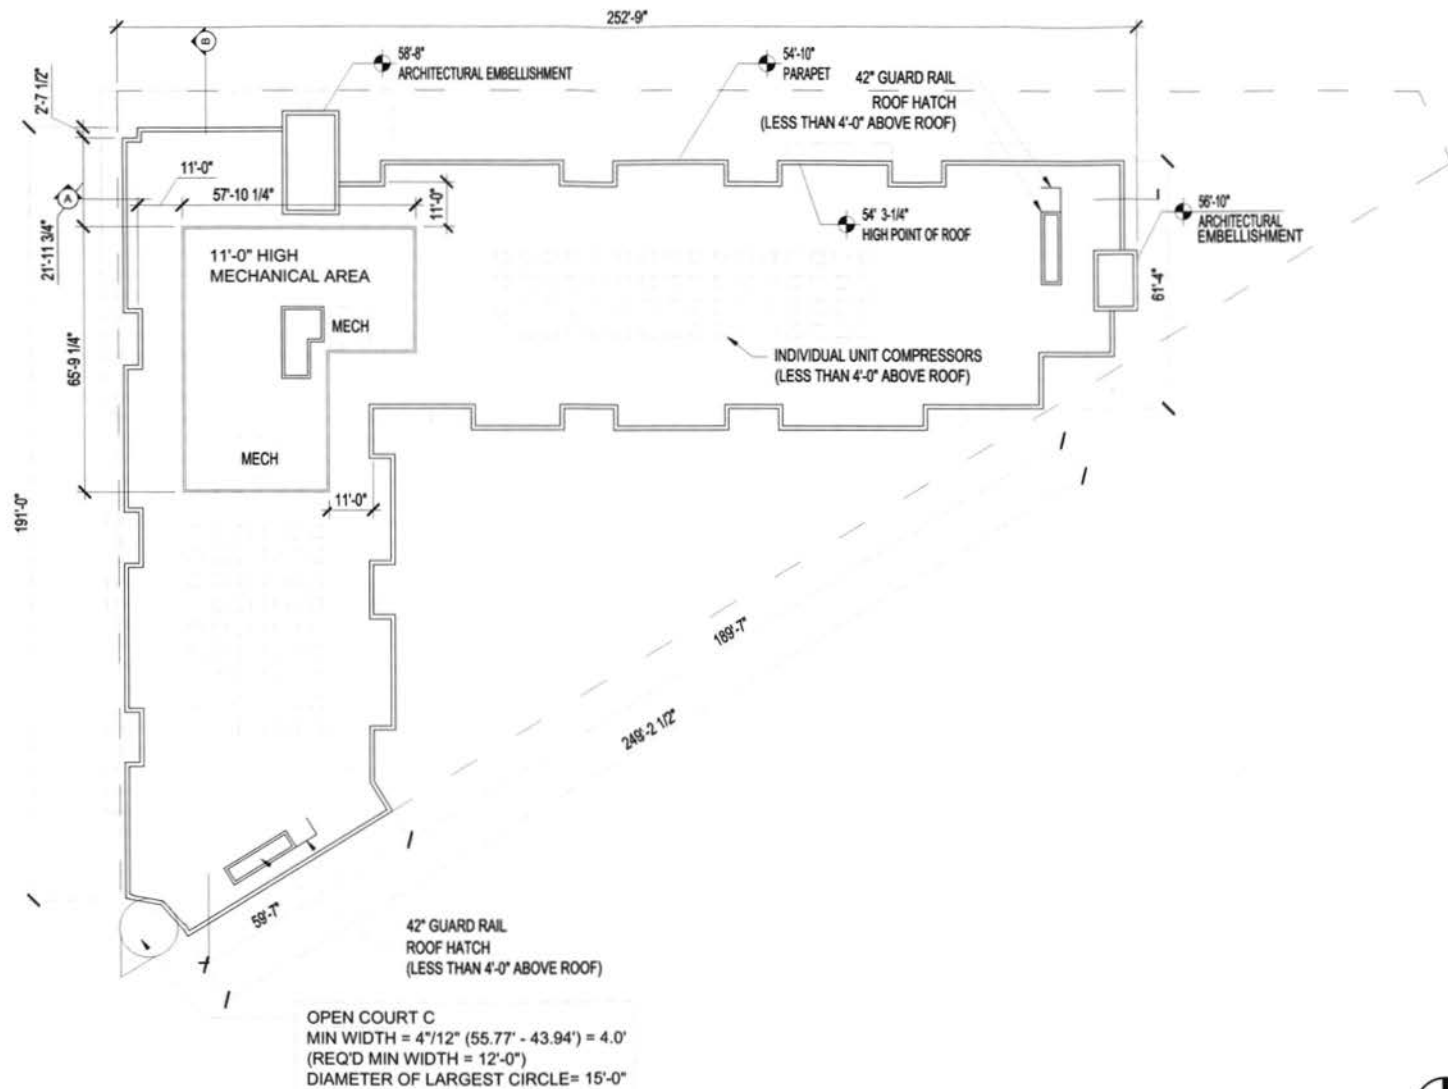


E&G / HSCDC

MARCH 22, 2013
© 2013 - Bonstra | Haresign Architects

ROOF PLAN

Scale: 1" = 30'-0"



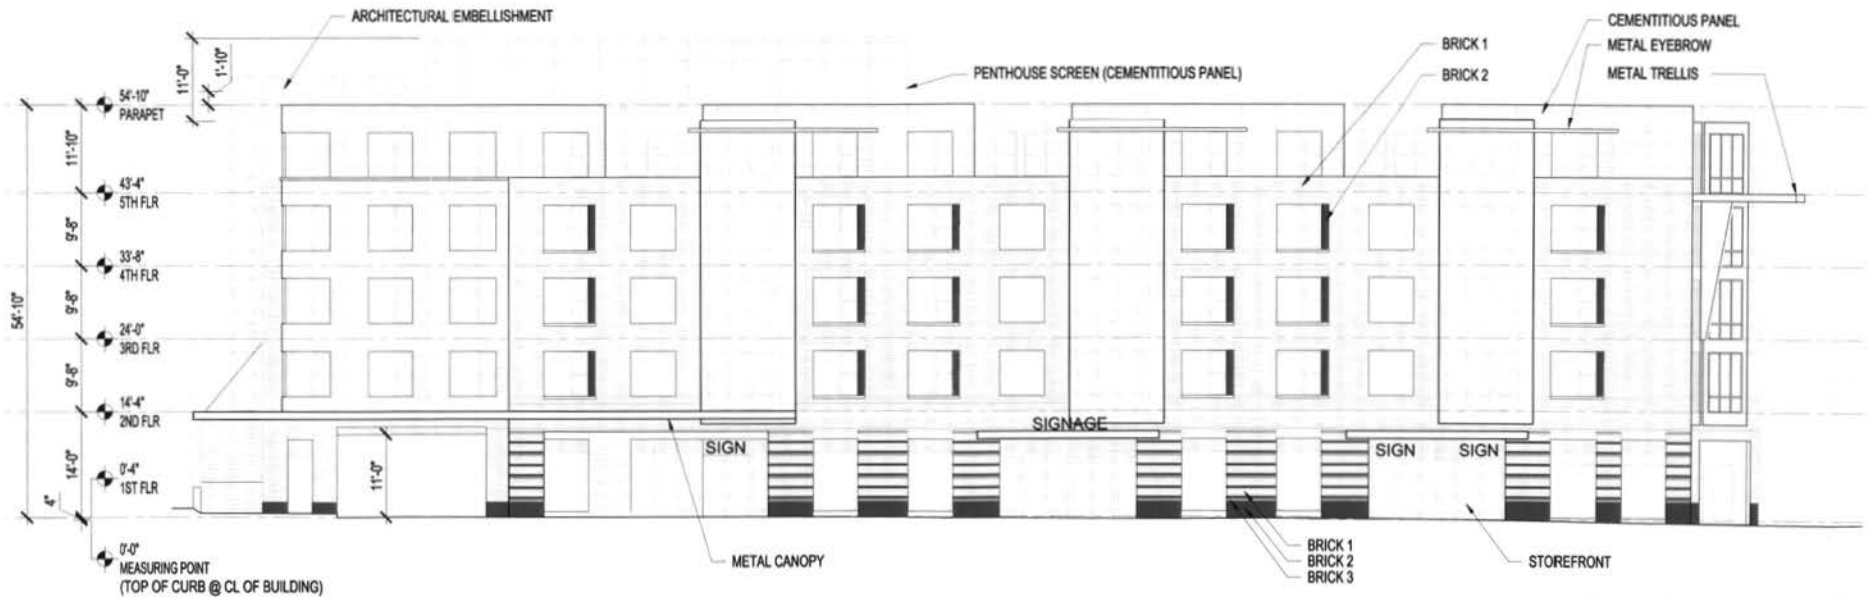

E&G / HSCDC

WEST ELEVATION (4TH STREET)

2321 4TH STREET, NE

MARCH 22, 2013
© 2013 - Bonstra | Haresign Architects

1/16" = 1'-0"

0' 8' 16' 32'

SCALE: 1/16" = 1'-0"

6

Bonstra | Haresign
ARCHITECTS

RECEIVED
D.C. OFFICE OF ZONING

2013 MAR 25 PM 12: 53




E&G / HSCDC

MARCH 22, 2013
© 2013 - Bonstra | Haresign Architects

NORTH ELEVATION (FULL)


1" = 30'-0"

0' 15' 30' 60'
SCALE: 1" = 30'

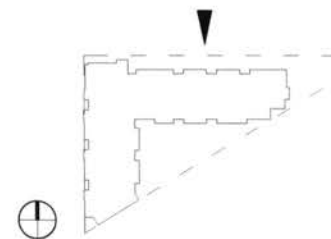

2321 4TH STREET, NE

7 Bonstra | Haresign
ARCHITECTS

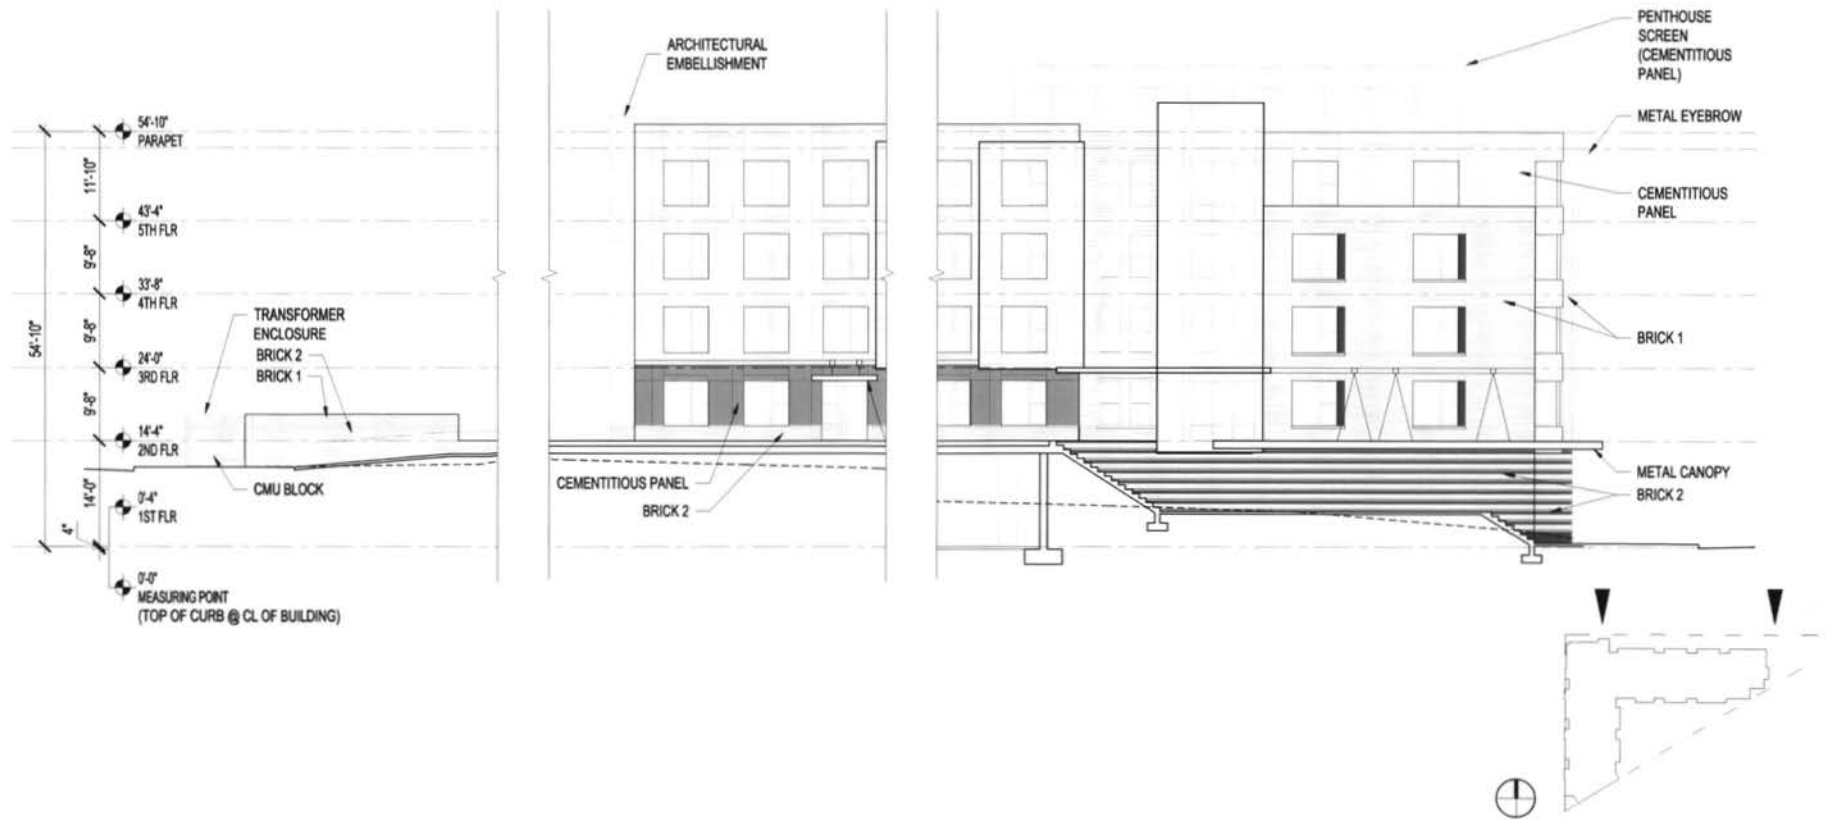

E&G / HSCDC

NORTH ELEVATION (PARTIAL)

2321 4TH STREET, NE

MARCH 22, 2013
© 2013 - Bonstra | Haresign Architects


1/16" = 1'-0"

0' 8' 16' 32'
SCALE: 1/16" = 1'-0"

8 Bonstra | Haresign
ARCHITECTS

RECEIVED
D.C. OFFICE OF ZONING

2013 MAR 25 PM 12:53

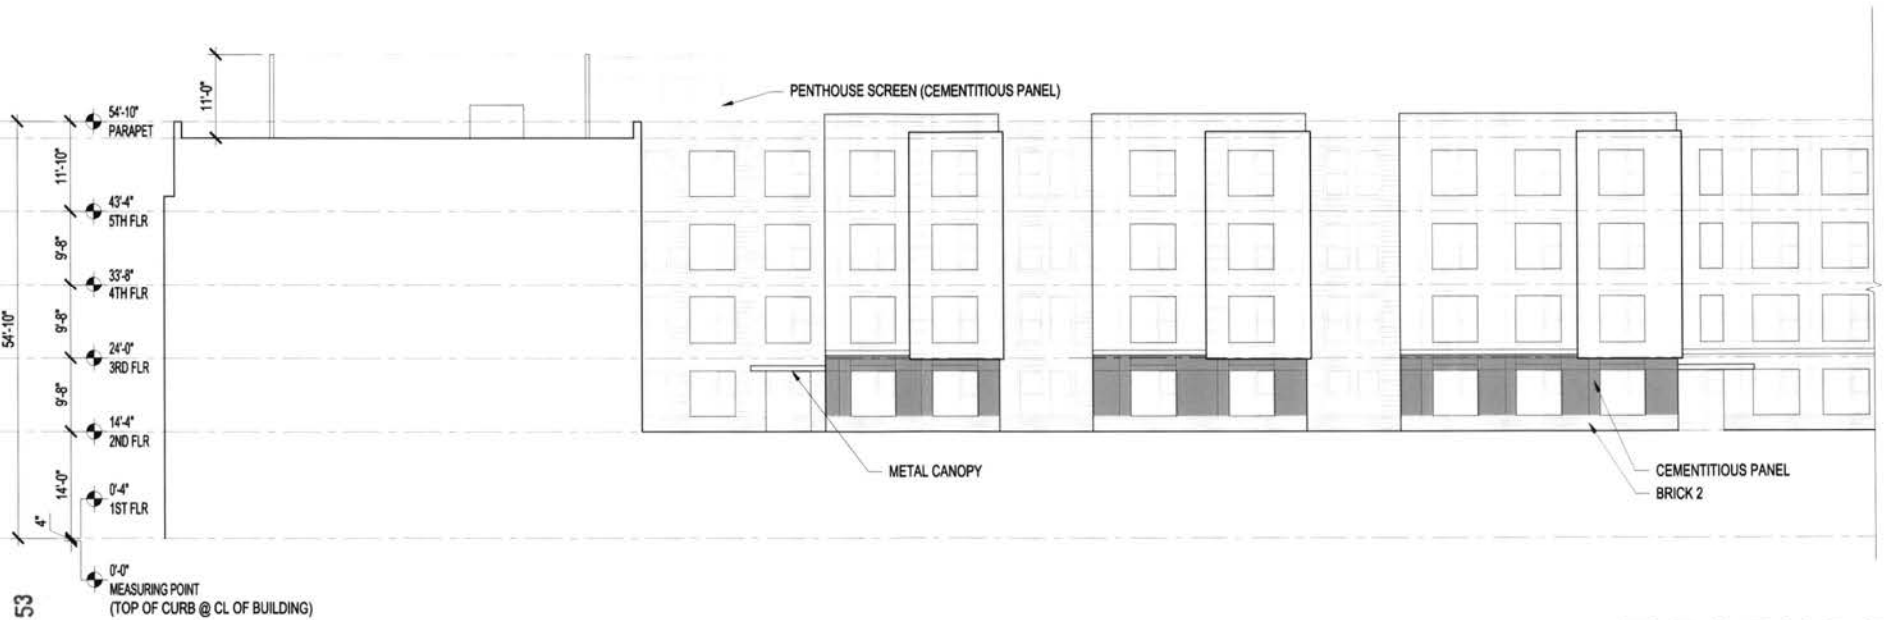

E&G / HSCDC

SOUTH ELEVATION (COURTYARD)


2321 4TH STREET, NE

MARCH 22, 2013
© 2013 - Bonstra | Haresign Architects

1/16" = 1'-0"

0' 8' 16' 32'
SCALE: 1/16" = 1'-0"

9 Bonstra | Haresign
ARCHITECTS

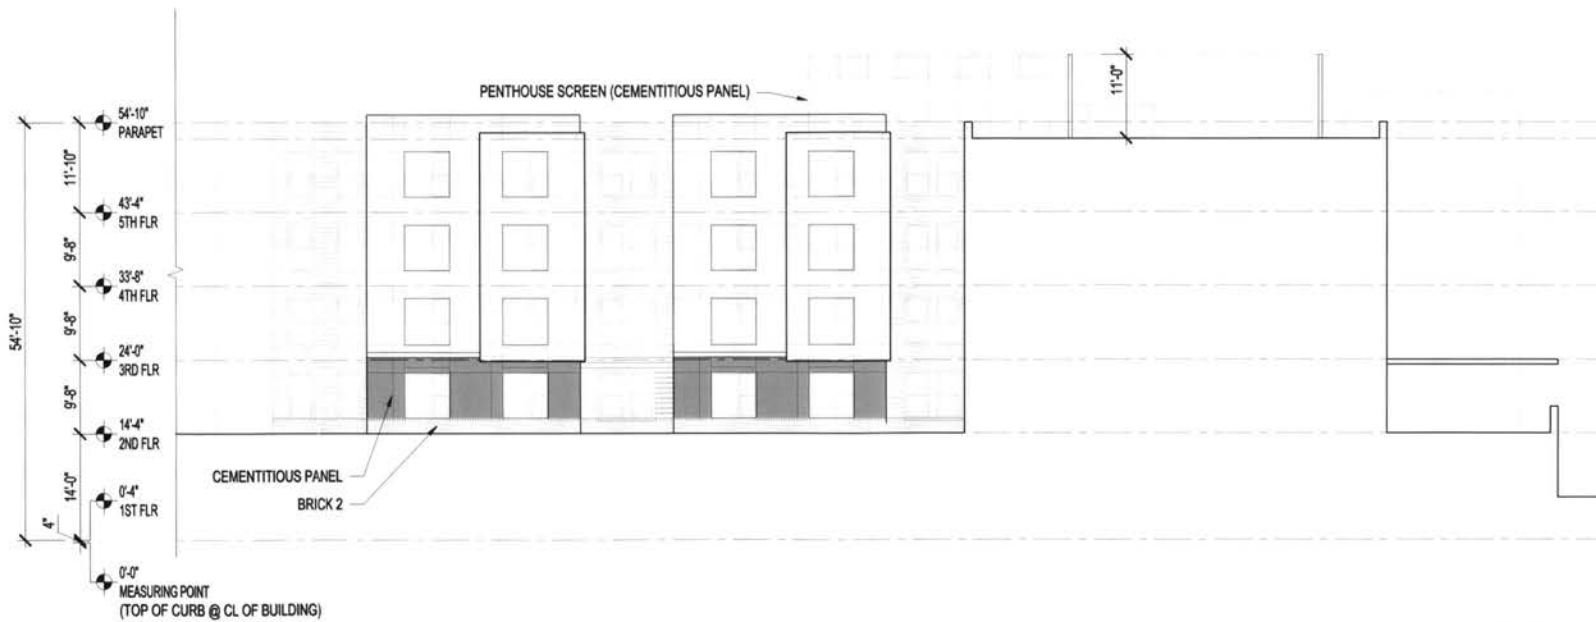

E&G / HSCDC

MARCH 22, 2013
© 2013 - Bonstra | Haresign Architects

WEST ELEVATION (COURTYARD)

1/16" = 1'-0"


2321 4TH STREET, NE



10

Bonstra | Haresign
ARCHITECTS

RECEIVED
D.C. OFFICE OF ZONING
2013 MAR 25 PM 12: 53

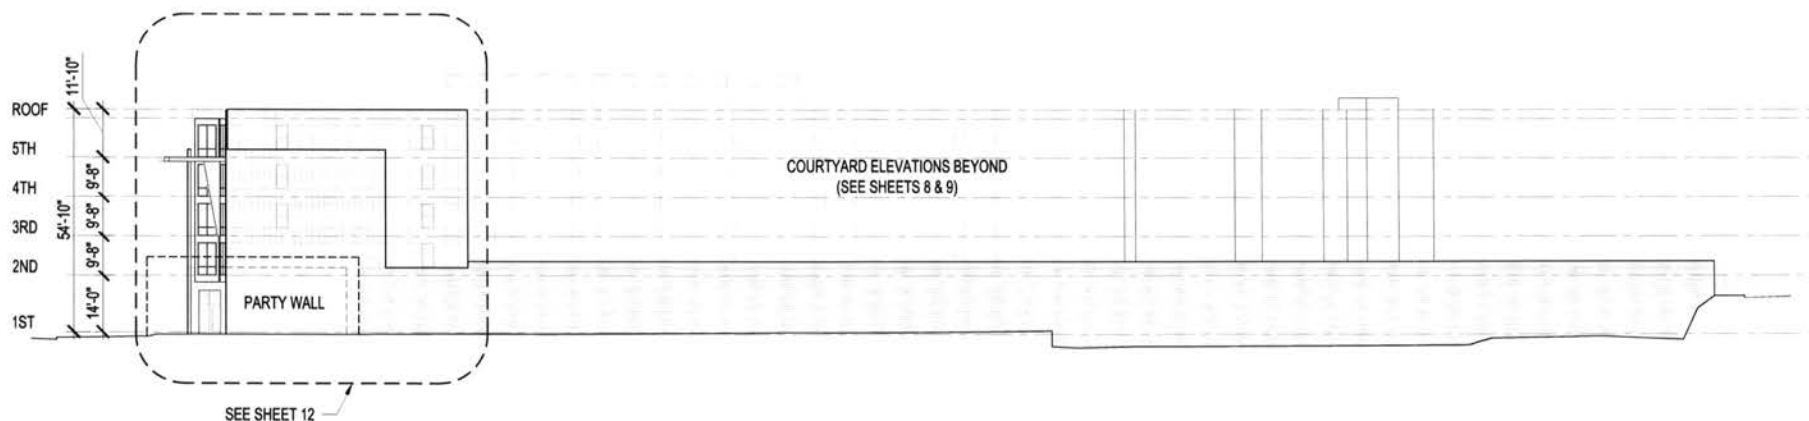


E&G / HSCDC

MARCH 22, 2013
© 2013 - Bonstra | Harsign Architects

SOUTHEAST ELEVATION (FULL)

1" = 30'-0"

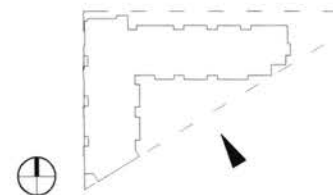


2321 4TH STREET, NE


0' 15' 30' 60'
SCALE: 1" = 30'

11


Bonstra | Harsign
ARCHITECTS

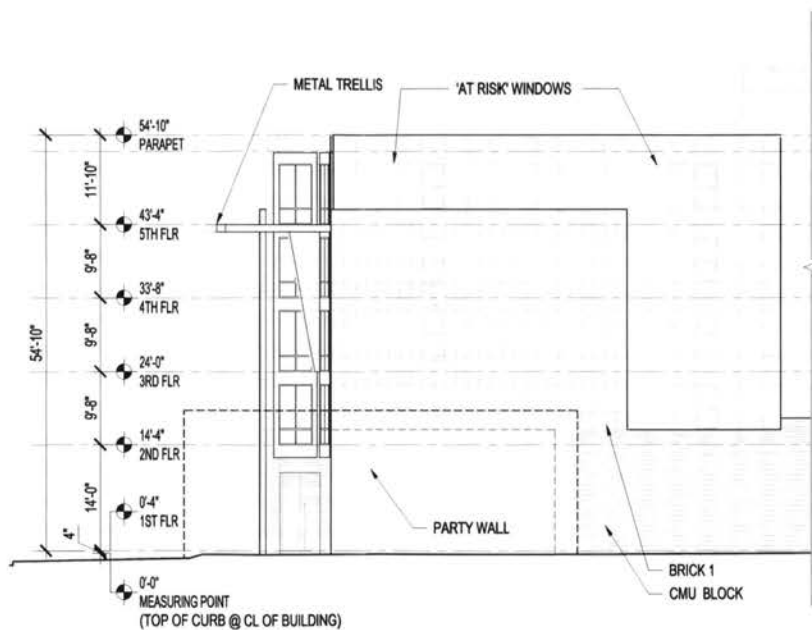

1 SOUTHEAST ELEVATION (PARTIAL)

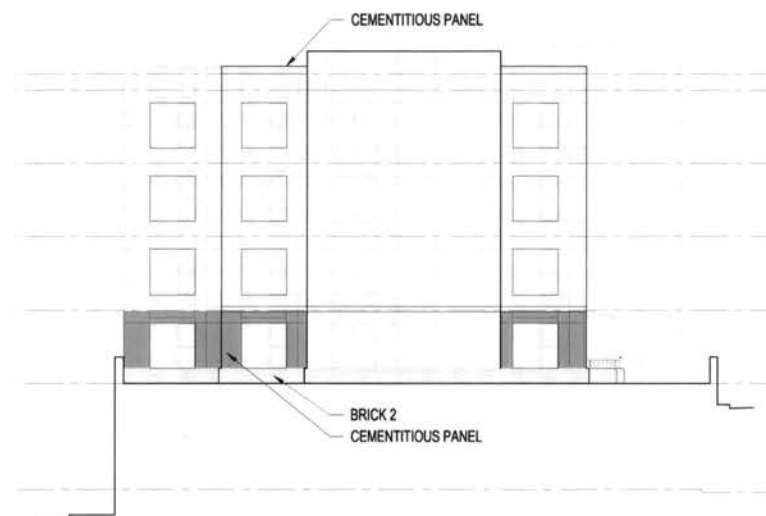

2 EAST ELEVATION (PARTIAL)

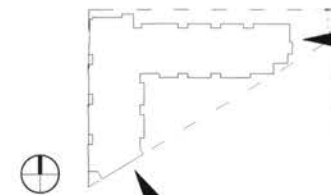

E&G / HSCDC

SOUTHEAST ELEVATION (PARTIAL) & EAST ELEVATION

2321 4TH STREET, NE

MARCH 22, 2013
© 2013 - Bonstra | Harsign Architects

1/16" = 1'-0"




0' 8' 16' 32'

12

SCALE: 1/16" = 1'-0"

Bonstra | Harsign
ARCHITECTS

RECEIVED
D.C. OFFICE OF ZONING
2013 MAR 25 PM 12:53

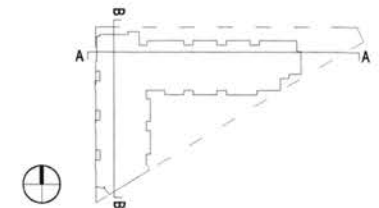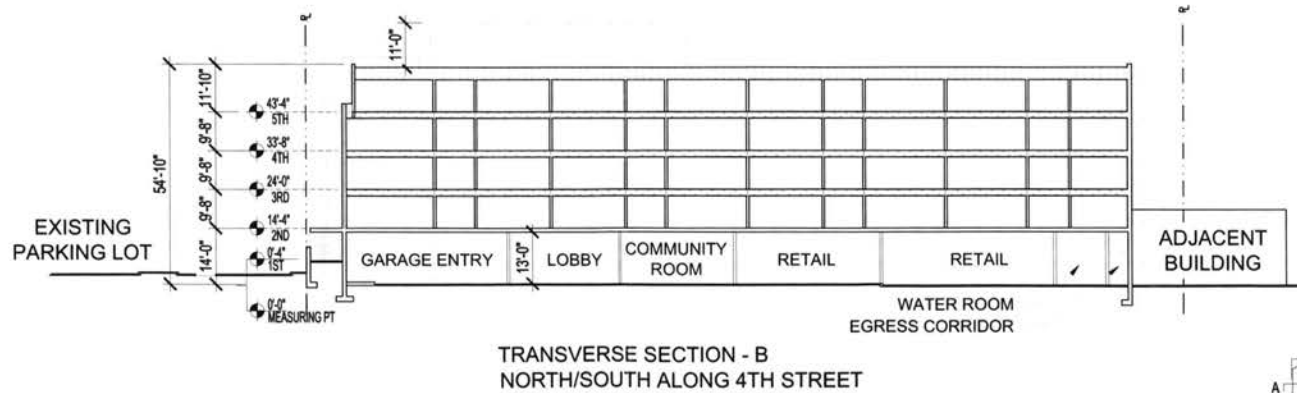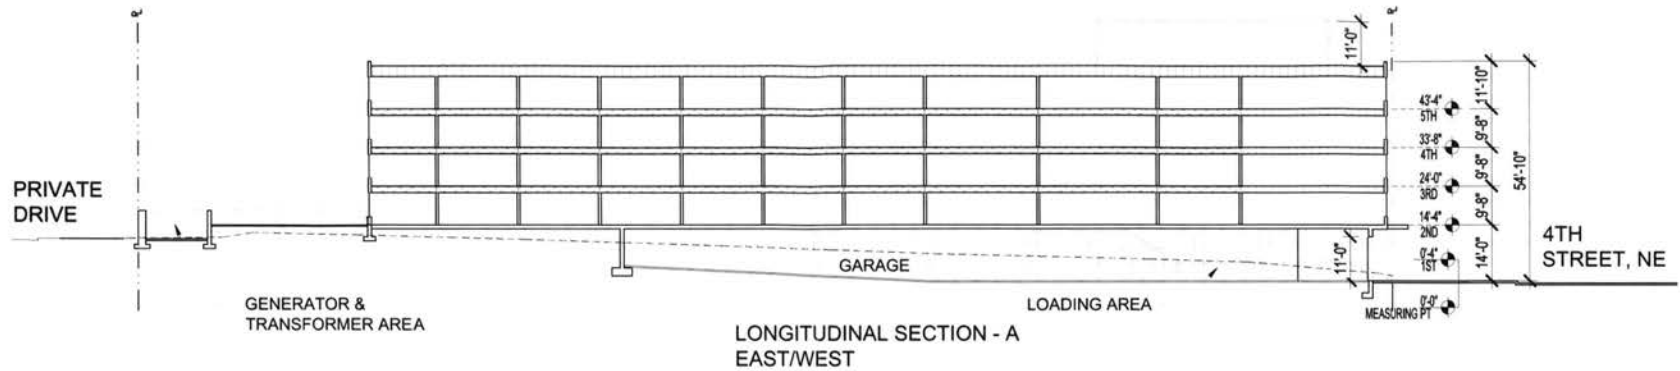

E&G / HSCDC

MARCH 22, 2013
© 2013 - Bonstra | Haresign Architects

BUILDING SECTIONS

Scale: 1" = 30'-0"

0' 15' 30' 60'
SCALE: 1" = 30'

2321 4TH STREET, NE

13

Bonstra | Haresign
ARCHITECTS