

UNIT TABULATIONS

UNIT SIZE	QUANTITY	UNIT TYPE
20X42	22	TOWNHOUSE
24X42	20	TOWNHOUSE
TOTAL	42	

JUL 9

BOARD OF ZONING ADJUSTMENT
District of Columbia

CASE NO. 18516

EXHIBIT NO. 34

BANNEKER DRIVE, N.E.
(55' WIDE)



PROJECT COORDINATOR: SHAWN FROST
E-MAIL: frost@vika.com
Vika Capital, LLC
4410 MASSACHUSETTS AVENUE, N.W.
WASHINGTON, D.C. 20018
Phone: 202.244.4100 Fax: 202.244.4105
www.vika.com

BANNEKER DRIVE SITE
SQUARE 4327, LOTS 29 & 31
& LOT 814
WASHINGTON, D.C.

OVERALL CONCEPT PLAN

VIKA CAPITAL
REVISIONS

DATE: MARCH 5, 2013

DES. STY DWN. CAD.



SCALE: 1" = 30'

PROJECT/FILE NO. 00012

SHEET NO. C-1


FORT LINCOLN DRIVE, N.E.
(100' WIDE)

CALL "MISS UTILITY" AT
1-800-257-7777
48 Hours Before Start Of Construction

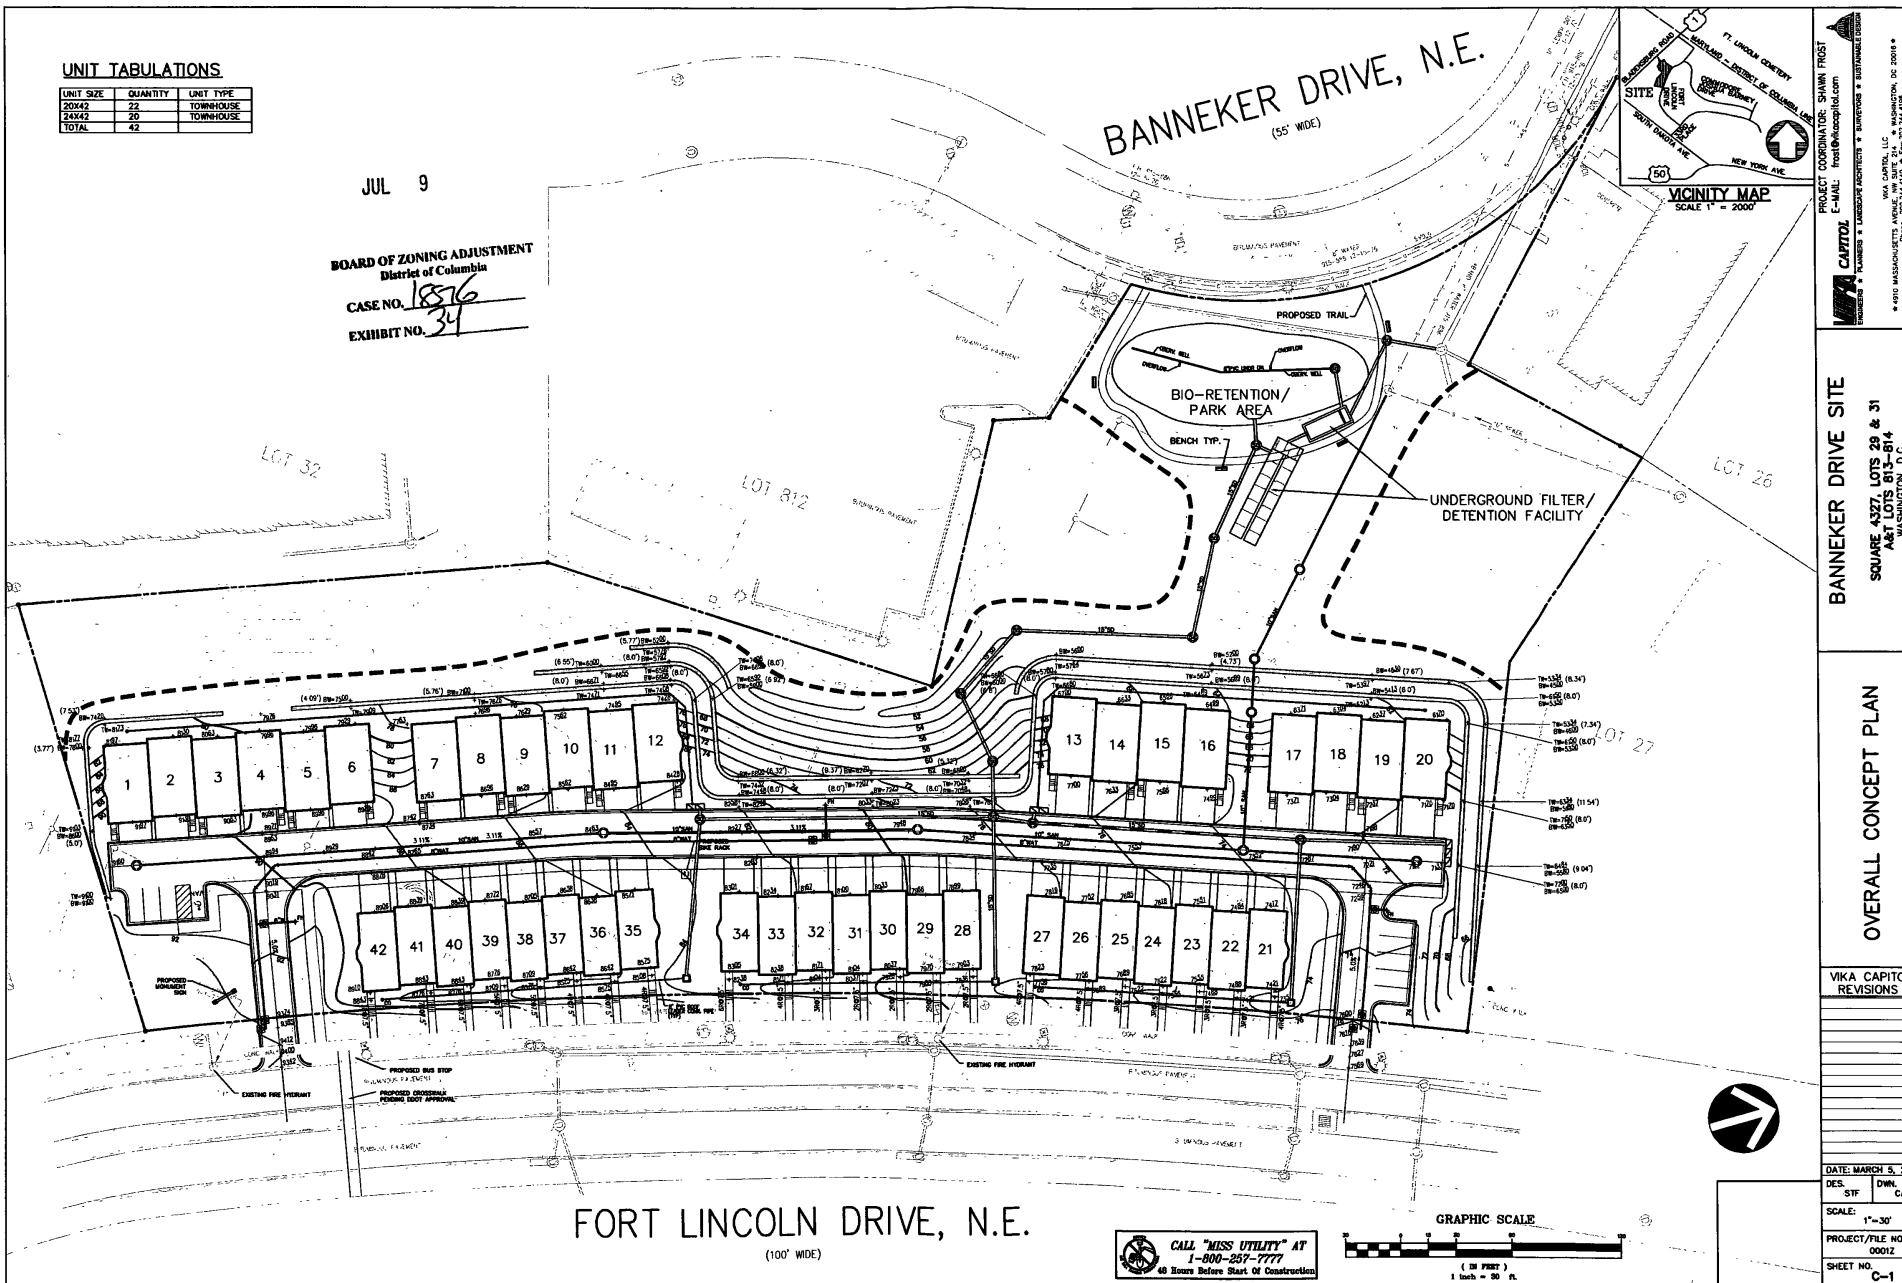 

* DENOTES YARDS COMPUTED USING THE YARD AREA METHOD.

BANNER DRIVE, N.E.
(55' WIDE)

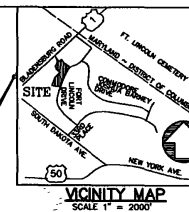

WMA CAPTOL
WORKERS * PLANNERS * LANDSCAPE ARCHITECTS * SURVEYORS * SUSTAINABLE DESIGN

PROJECT COORDINATOR: SHAWN FROST
E-MAIL: frost@wmacapitol.com

WMA CAPTOL, LLC
4910 MASSACHUSETTS AVENUE, NW SUITE 214 • WASHINGTON, DC 20016
Phone: 202.344.4140 • Fax: 202.244.4186

BANNEKER DRIVE SITE
SQUARE 4327, LOTS 29 & 31
A&T LOTS 813-814
WASHINGTON, D.C.

LOT LAYOUT

VIKA CAPITAL
REVISIONS

DATE: MARCH 5, 2013

DES.	DWN.
STF	CAD

SCALE:

1"=30'

PROJECT/FILE NO.
0001Z


SHEET NO. C-2

FORT LINCOLN DRIVE, N.E.

(100' WIDE)



GRAPHIC SCALE

 

ZONING: R-5-D
 UNIT COUNT
 24' UNITS = 20
 20' UNITS = 22
 TOTAL DWELLING UNITS = 42

24' UNITS 20 X 1024' = 20,480 SF
 20' UNITS 22 X 856' = 18,832 SF
 TOTAL AREA OF BUILDINGS = 39,312 sf

LOT AREA R-5-D = 185,782.45 sf
 LOT AREA C-2-B = 3,885.85 sf
 *TOTAL LOT AREA = 194,310.07 sf, 4.46 ac

OVERALL LOT OCCUPANCY = 20.23%

24' UNITS AT 3,360 X 20 = 67,200
 20' UNITS AT 2,800 X 22 = 61,600
 GROSS FLOOR AREA = 128,800 sf

GROSS FLOOR AREA RATIO = .66

*TOTAL LOT AREA DOES NOT INCLUDE THE
 PRIVATE DRIVE AREA OF 23,891.47 sf

ZONING: C-2-B
 UNIT COUNT = 0
 AREA OF BUILDING = 0 sf
 LOT AREA = 3,885.85 sf, .0892 ac
 GROSS FLOOR AREA = 0 sf
 GROSS FLOOR AREA RATIO = 0
 OVERALL LOT OCCUPANCY
 (INCLUDING DECKS) = 0.0%

AREA OF PRIVATE DRIVE
 REMOVED FROM ZONING
 COMPUTATIONS = 23,891.47 sf, .5468 ac

BANNEKER DRIVE, N.E.
 (55' WIDE)



PROJECT COORDINATOR: SHAWN FROST
 E-MAIL: frst@vikacapitol.com
 VIKI CAPITOL, LLC
 4400 WASHINGTON BLVD., SUITE 200
 WASHINGTON, DC 20004
 PHONE: (202) 464-4400
 FAX: (202) 464-4400
 WWW.VIKI-CAPITOL.COM

BANNEKER DRIVE SITE
 SQUARE 4327, LOTS 29 & 31
 A&T LOTS 813-814
 WASHINGTON, D.C.


ZONING PLAN

VIKA CAPITOL
 REVISIONS

DATE: MARCH 5, 2013
 DES. STP. DWG. CAD.
 SCALE: 1" = 30'
 PROJECT/FILE NO. 00012
 SHEET NO. C-3

FORT LINCOLN DRIVE, N.E.
 (100' WIDE)

CALL "MISS UTILITY" AT
 1-800-257-7777
 48 Hours Before Start of Construction



 


PRELIMINARY PLANT SCHEDULE:

Symbol	Tree/Shrub Type	Sample Species
	Canopy / Street Tree	Red Oak - <i>Quercus rubra</i> Willow Oak - <i>Quercus phellos</i> Japanese Zelkova - <i>Zelkova Serrata</i>
	Alley / Ornamental Tree	Amelanchier canadensis - Serviceberry Crape Myrtle - <i>Lagerstroemia indica</i> Okame Cherry - <i>Prunus x Okame</i>
	Evergreen Screen Tree	Norway Spruce - <i>Picea abies</i> Leyland Cypress - <i>Cupressocyparis x leylandii</i> Cryptomeria - <i>Cryptomeria japonica</i>
	Evergreen, Flowering Shrubs	Cherry Laurel - <i>Prunus laurocerasus</i> Inkberry Holly - <i>Ilex glabra</i> Virginia Sweetpire - <i>Ilex virginica</i>
	Groundcover	Liriope - <i>Liriope muscarii</i> Pachysandra - <i>Pachysandra terminalis</i>

NOTES:

1. Plants May Be Selected From, But Not Limited to, the Above
2. This Plan is Graphic in Nature and is For General Intent, Only

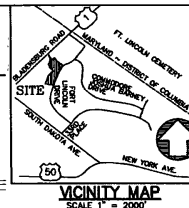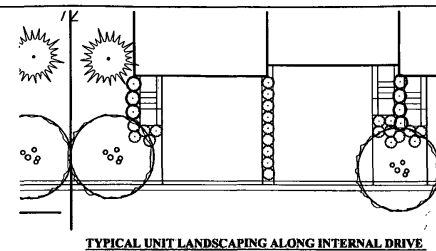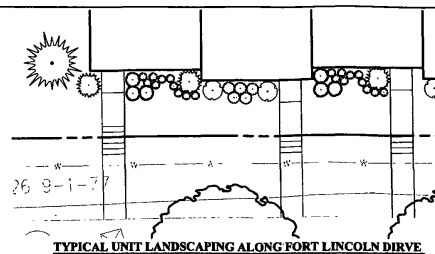


PROJECT COORDINATOR: SHAWN FROST
E-MAIL: frost@vkapitol.com
VKA CAPITAL, LLC
1400 MASSACHUSETTS AVENUE, N.W.
WASHINGTON, D.C. 20004
PHONE: 202.444.4100 FAX: 202.444.4101
WWW.VKACAPITAL.COM

BANNEKER DRIVE SITE
SQUARE 4327, LOTS 28 & 31
A&T LOTS 813-814
WASHINGTON, D.C.


CONCEPTUAL LANDSCAPE PLAN





VKA CAPITAL
REVISIONS

DATE: MARCH 5, 2013
DES. STF DWN. CAD
SCALE: 1"=30'
PROJECT/FILE NO. 00012
SHEET NO. C-5

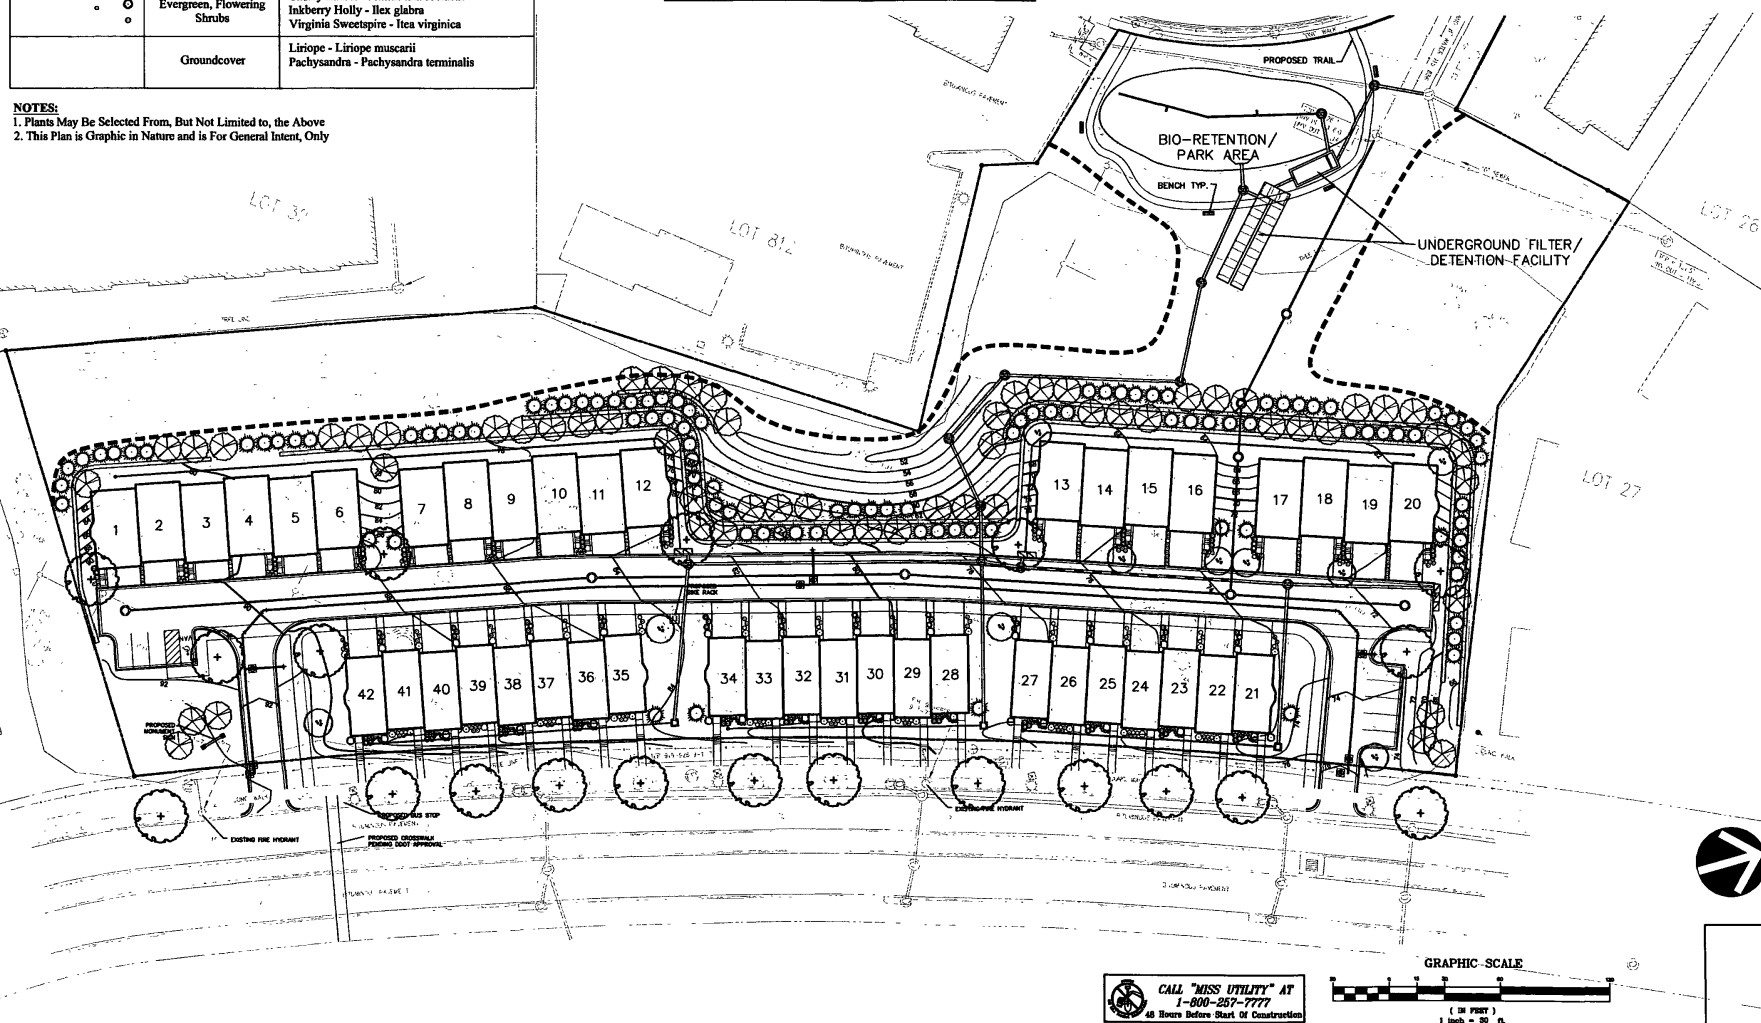

CALL "MISS UTILITY" AT
1-800-257-7777
48 Hours Before Start of Construction

 

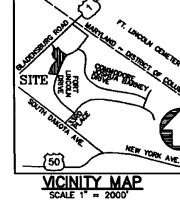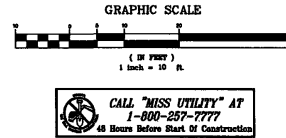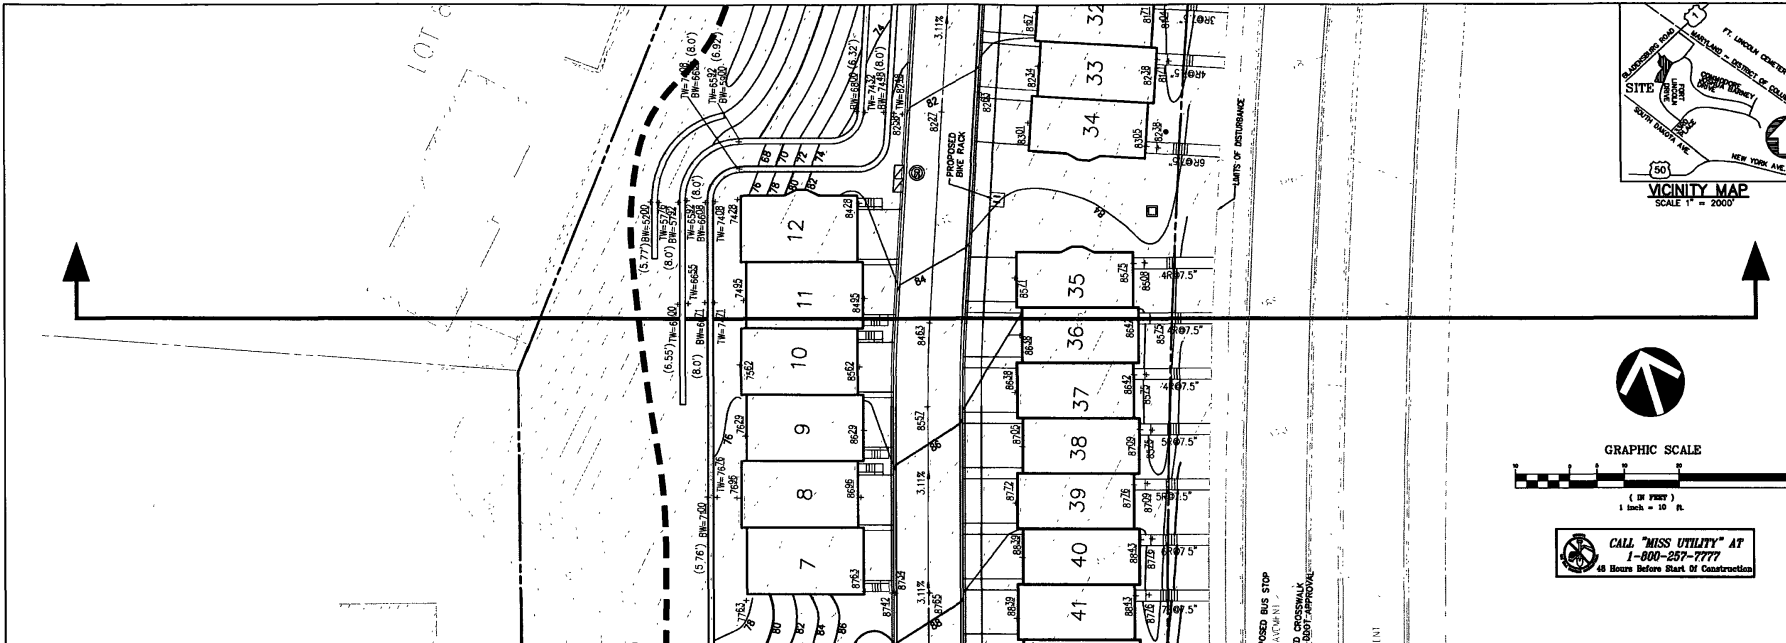
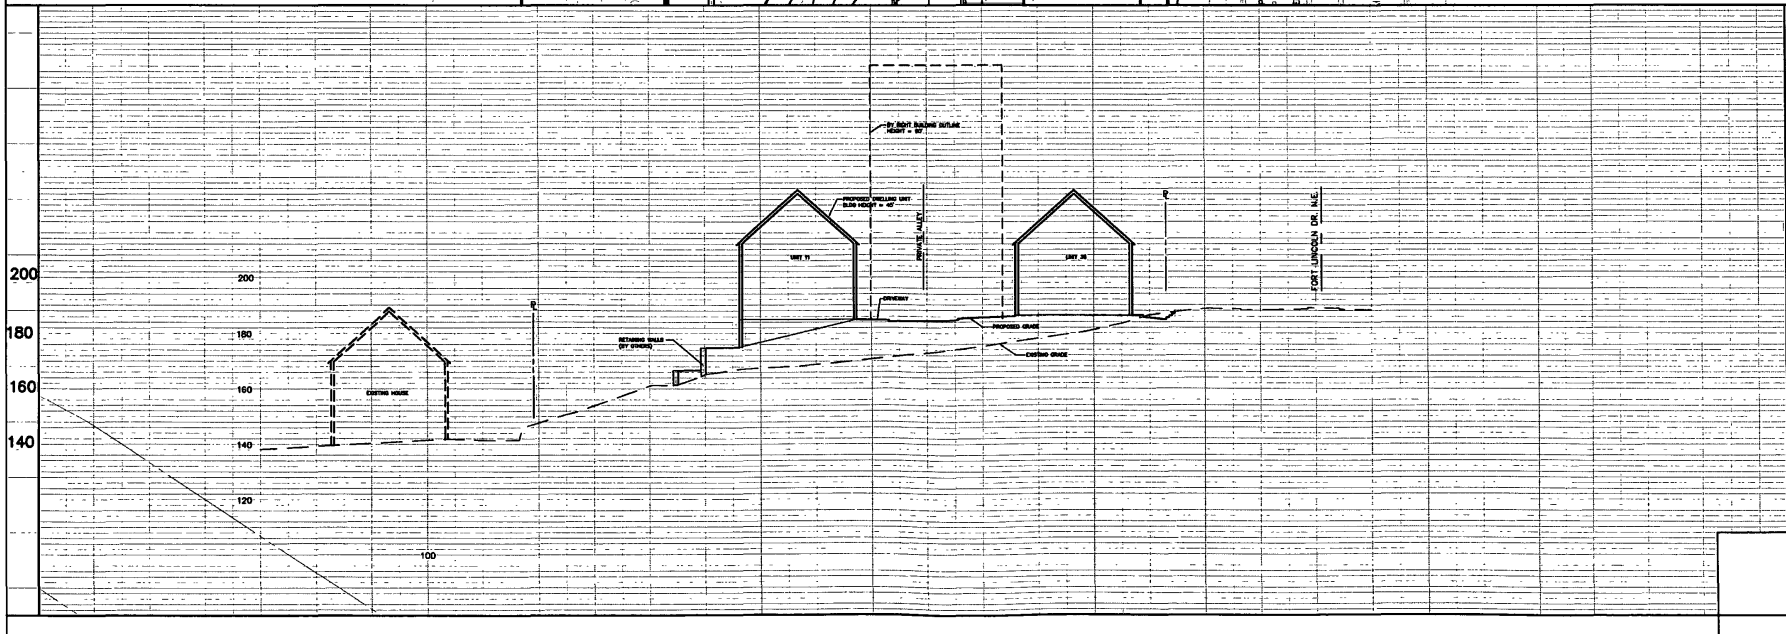


CROSS SECTION

BANNEKER DRIVE SITE
SQUARE 4327, LOTS 29 & 31
A&T LOTS 813-814
 WASHINGTON, D.C.

PROJECT COORDINATOR: SHAWN FROST
E-MAIL: frost@vika.com
Vika Capital, LLC
 4810 MARGARETTA AVENUE, SUITE 202, WASHINGTON, DC 20008
 Phone: 202.244.4100 • Fax: 202.244.0100
 • 4810 MARGARETTA AVENUE, SUITE 202, WASHINGTON, DC 20008

Vika Capital Revisions	
DATE: MARCH 5, 2013	
DES. STP	DWN. CAD
SCALE: 1"=30'	
PROJECT/FILE NO. 00012	
SHEET NO. C-6	

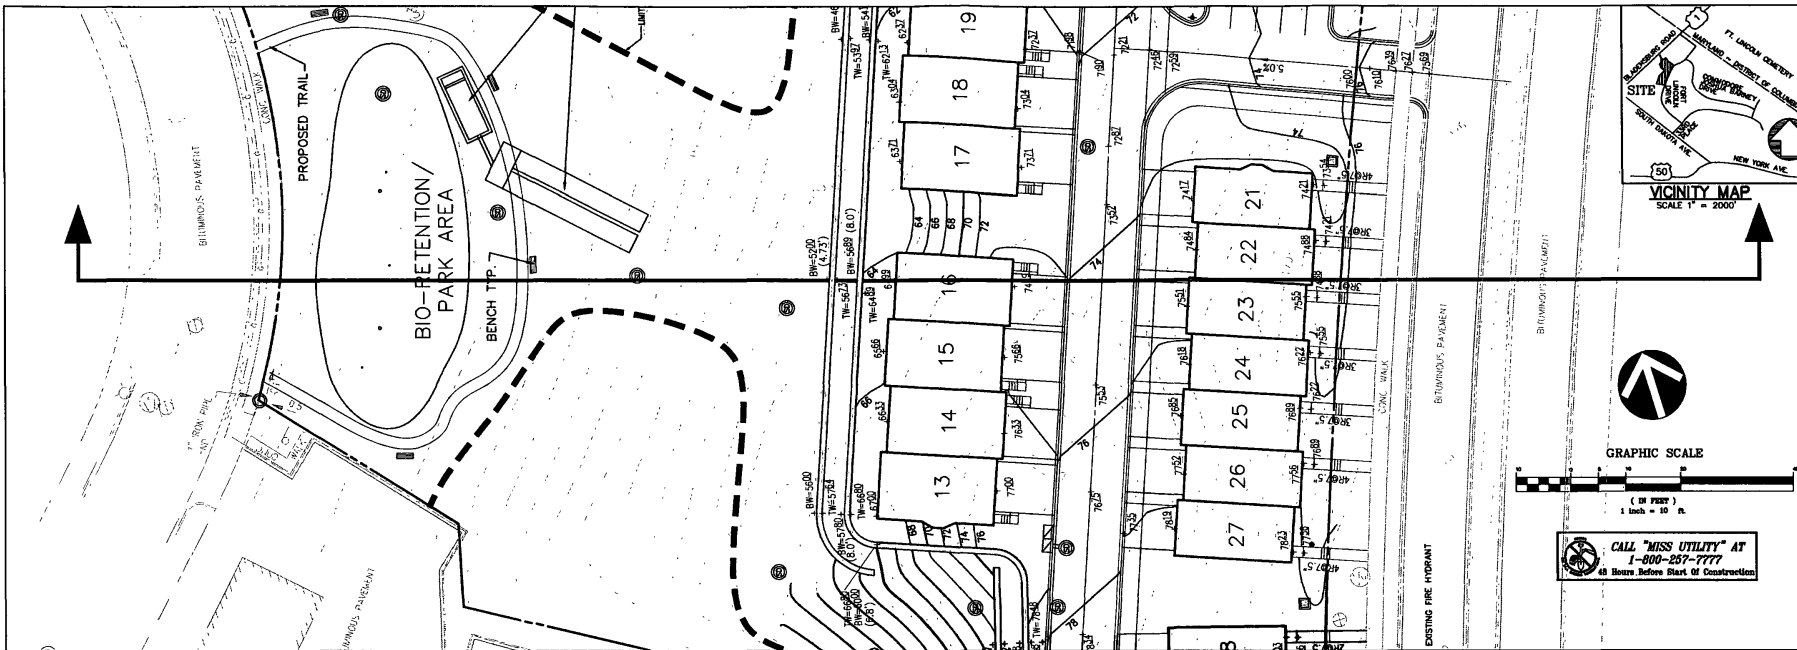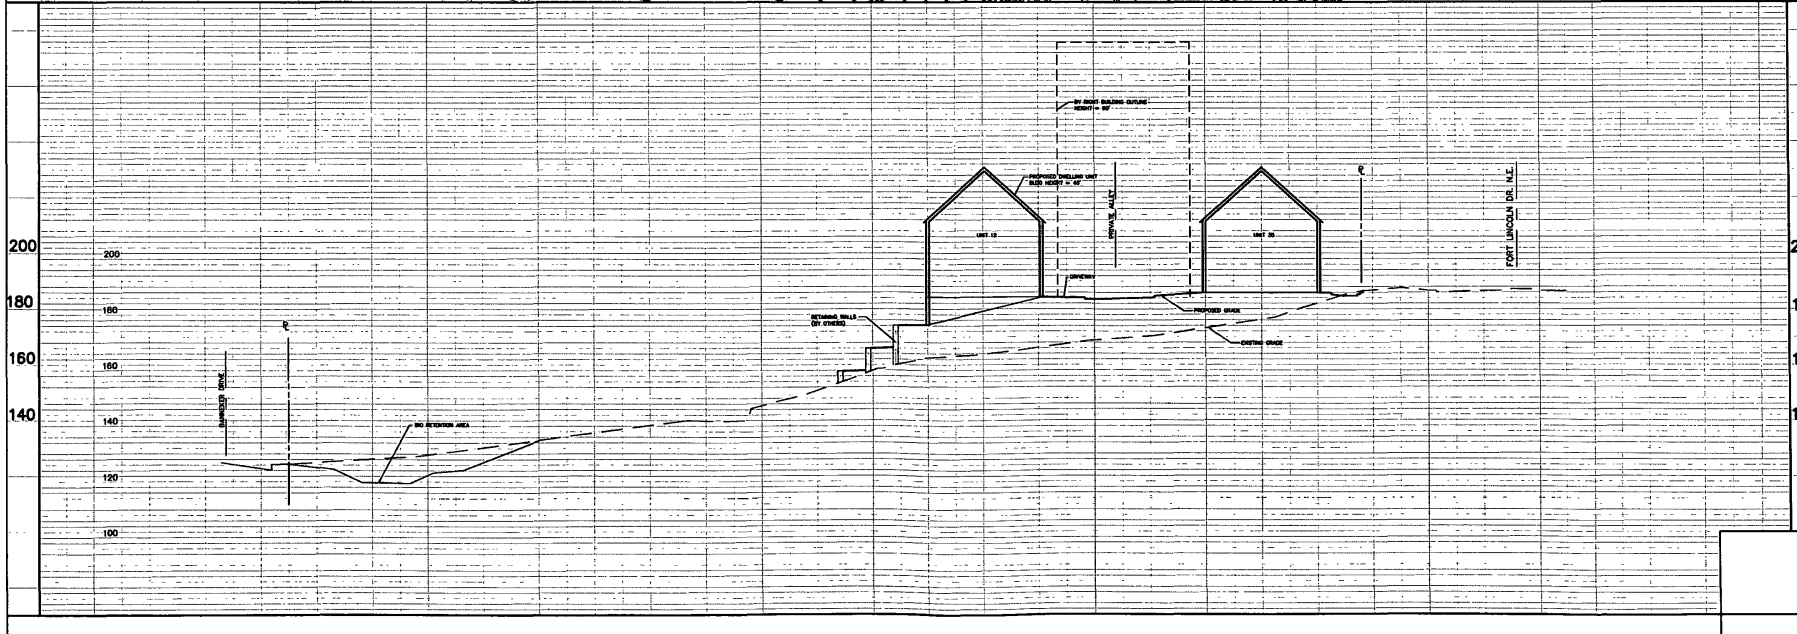


CROSS SECTION		
DATE: MARCH 5, 2013	DES.	DWN.
SIF		CAD
SCALE: 1"=30'		
PROJECT/FILE NO. 00012		
SHEET NO. C-7		

BANNER DRIVE SITE
SQUARE 4377, LOTS 29 & 31
A&T LOTS 813-814
WASHINGTON, D.C.

VICA CAPITOL
 PROJECT COORDINATOR: SHAWN FROST
 E-MAIL: frost@vicapitol.com
 440 MASSACHUSETTS AVENUE, SUITE 200, WASHINGTON, DC 20004
 PHONE: 202.344.4100 • FAX: 202.344.4108
 WWW.VICACAPITOL.COM

BANNEKER DRIVE, N.E.

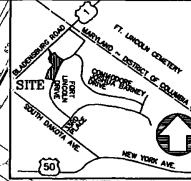

PROJECT COORDINATOR: SHAWN FROST
E-MAIL: frost@vikacapital.com
Vika Capital, LLC
WASHINGTON, DC 20018
WWW.VIKACAPITAL.COM



BANNEKER DRIVE SITE
SQUARE 4327, LOTS 29 & 31
ASST LOTS 813-814
WASHINGTON, D.C.


EROSION & SEDIMENT CONTROL PLAN

VIKA CAPITAL REVISIONS			
DATE: MARCH 5, 2013	DES.	STF	DWN.
			CAD
SCALE: 1"=30'			
PROJECT/FILE NO. 00012			
SHEET NO. C-8			

FORT LINCOLN DRIVE, N.E.

CALL "MISS UTILITY" AT 1-800-257-7777 48 Hours Before Start Of Construction

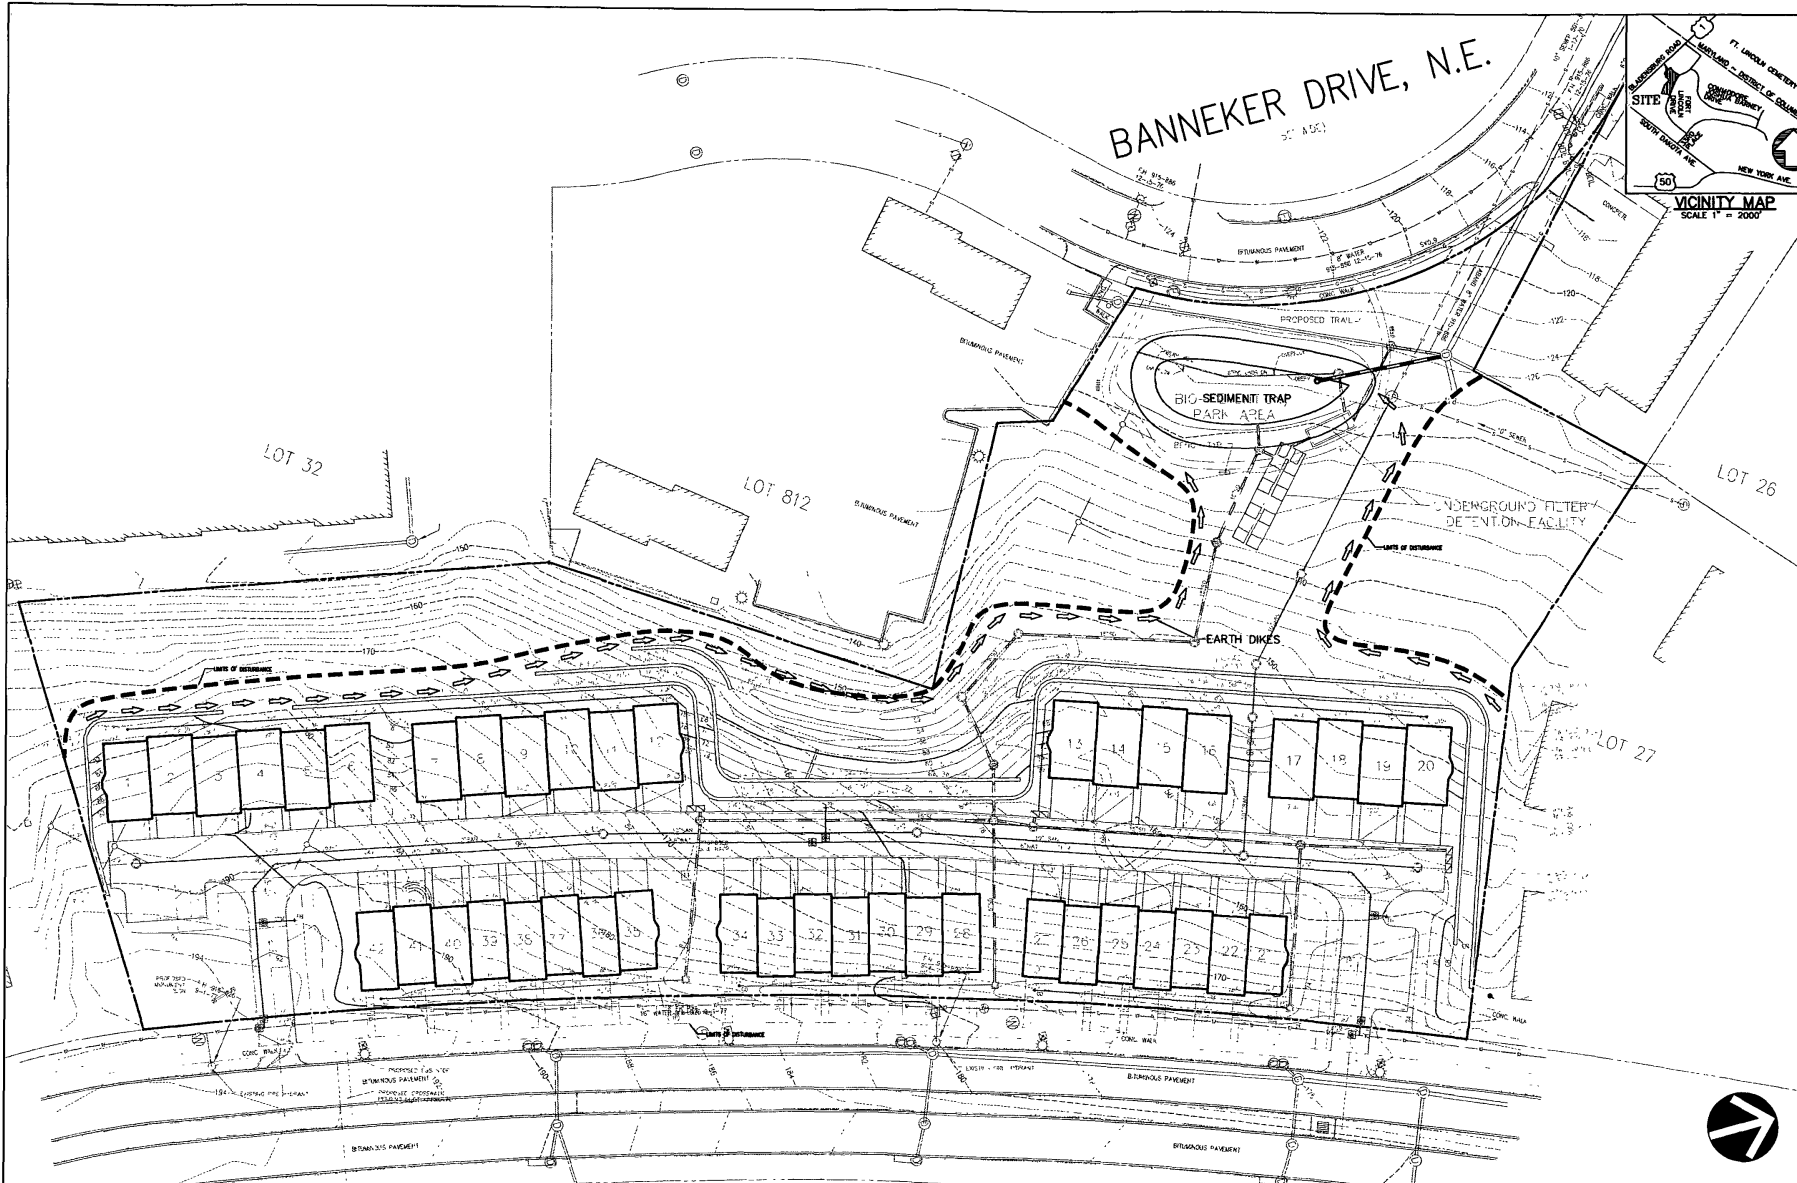 

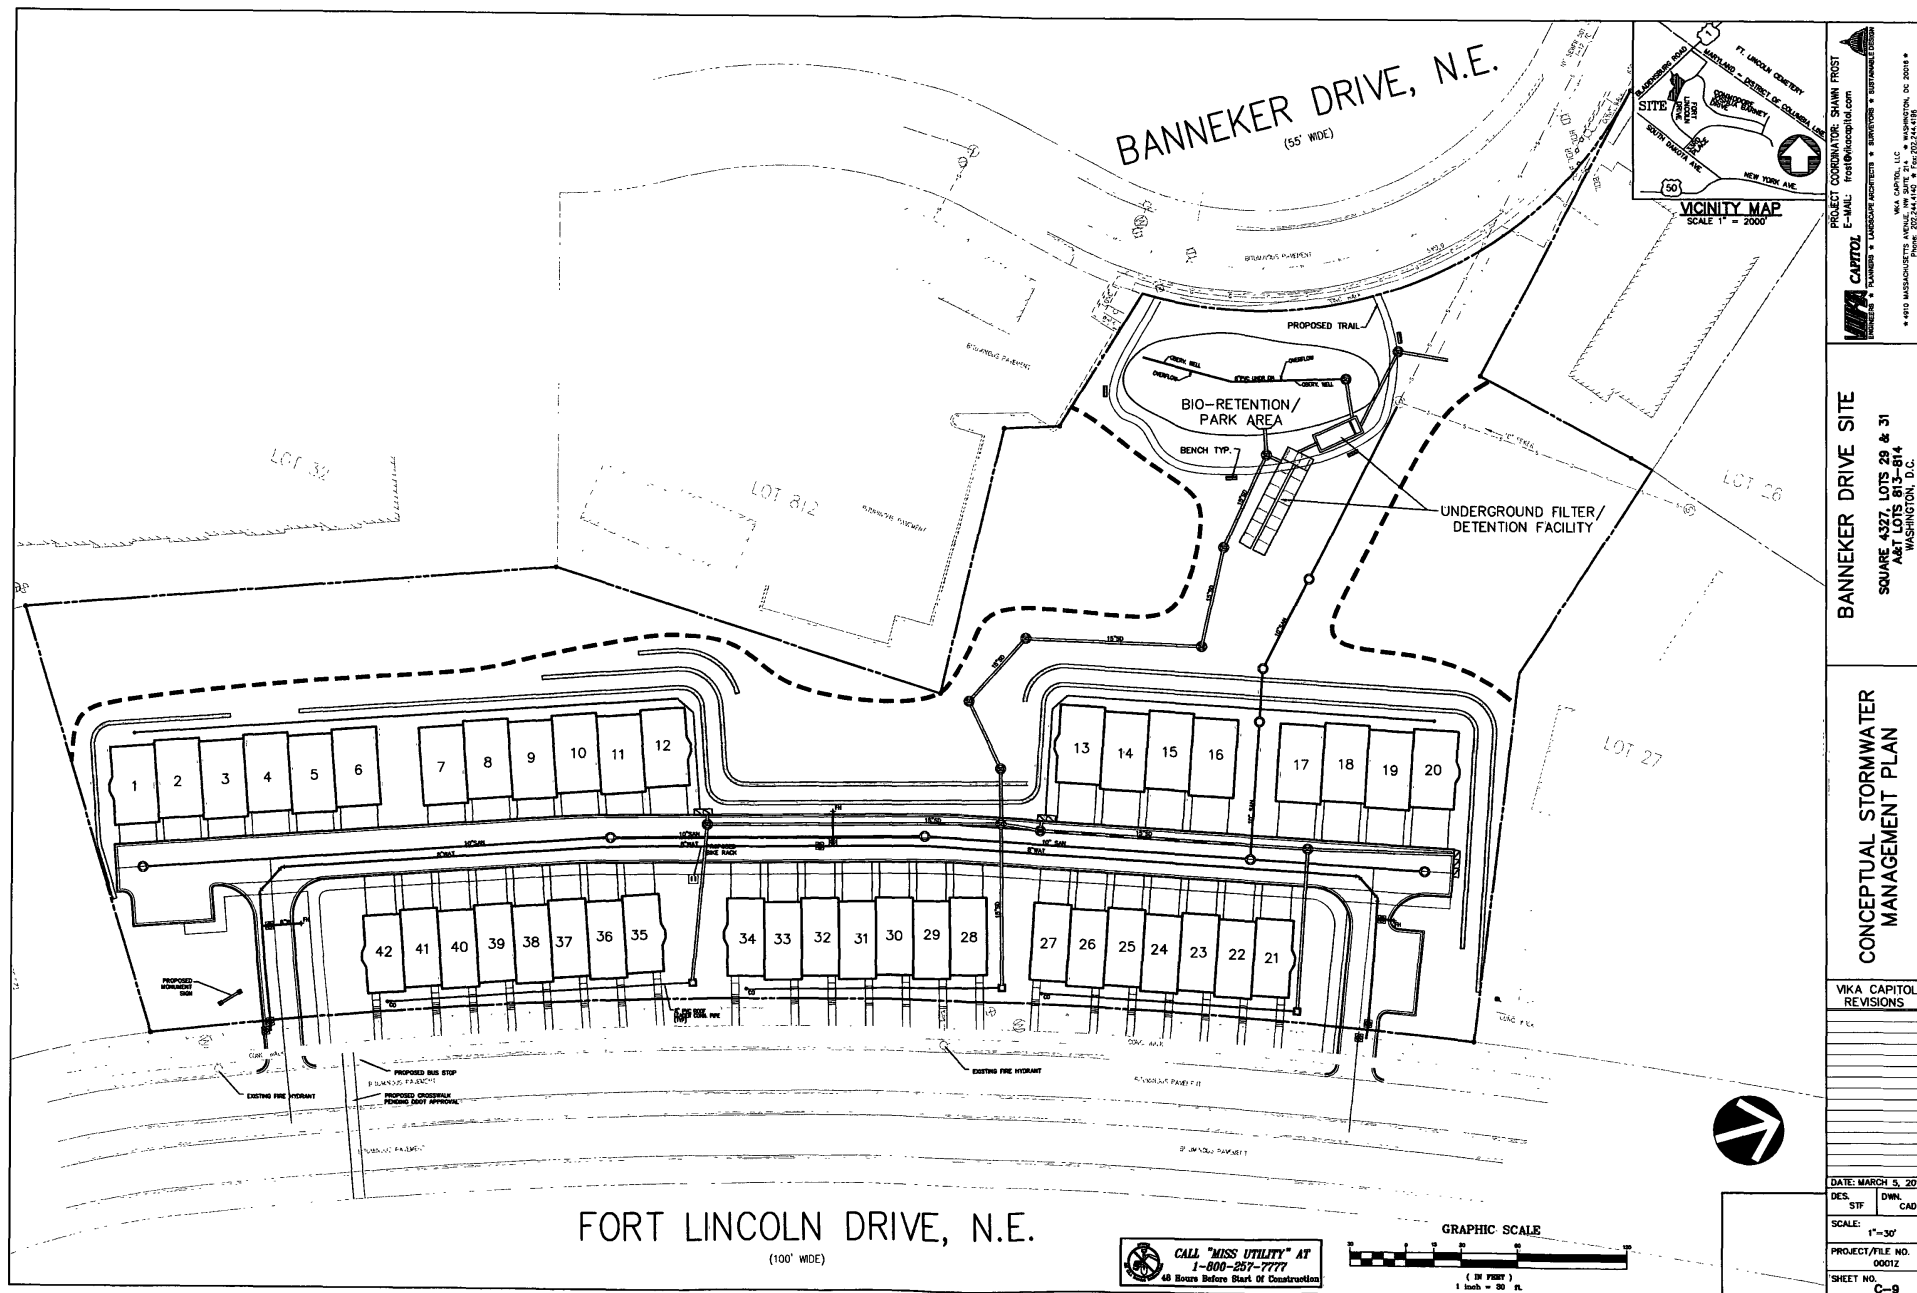

BANNEKER DRIVE SITE

SQUARE 4327, LOTS 29 & 31
A&T LOTS 813-814
WASHINGTON, D.C.

CONCEPTUAL STORMWATER MANAGEMENT PLAN

VIKA CAPITAL
REVISIONS

DATE: MARCH 5, 20

DES.	DWN.
STE	GAS

SIF	CAD
SCALE:	

SCALE: 1"=30'


PROJECT/FILE NO. 00000

00012

SHEET NO

Sheet No. **C-9**

1. Plants May Be Selected From, But Not Limited to, the Above
2. This Plan is Graphic in Nature and is For General Intent, Only

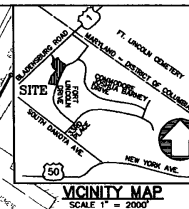

WPA CAPITAL
MONUMENTS • PLANNERS • LANDSCAPE ARCHITECTS • SURVEYORS • SUSTAINABLE DESIGN

 PROJECT COORDINATOR: SHAWN FROST
E-MAIL: frost@wpcapital.com

WPA CAPITAL, LLC
★ 4910 MASSACHUSETTS AVENUE, NW SUITE 214 • WASHINGTON, DC 20016 •
Phone: 202.244.4100 • Fax: 202.244.4108

BANNEKER DRIVE SITE
SQUARE 4327, LOTS 29 & 31
A&T LOTS 813-814
WASHINGTON, D.C.

TREE SAVE PLAN

VIKA CAPITAL
REVISIONS

DATE: MARCH 5, 2013

DATE: MARCH 3, 20	
DES. STF	DWN. CAD

SCALE: 1"=30'

PROJECT/FILE NO.
0001Z

SHEET NO.
C-10




GRAPHIC SCALE





PROPOSED SITE RETAINING WALL EXAMPLES

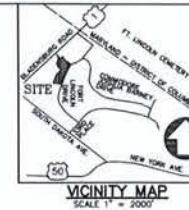

VKA CAPITOL
 PROJECT COORDINATOR: SHAWN FROST
 E-MAIL: frost@vkapitol.com
 4810 MAGADANETTE AVE. N.W. WASHINGTON, DC 20015
 WWW.VKACAPITOL.COM

BANNEKER DRIVE SITE
 SQUARE 4327 LOTS 29 & 31
 A&T LOTS 813-814
 WASHINGTON, D.C.

SITE DETAILS

VKA CAPITOL
 REVISIONS

DATE: MARCH 5, 2013

DES. STF. DWN. CAD.

SCALE: AS NOTED

PROJECT/FILE NO. 00012

SHEET NO. C-11

CALL "MISS UTILITY" AT
 1-800-257-7777
 48 Hours Before Start Of Construction

NOTES:
BUILDING MATERIALS TO BE BRICK AND HARDY PLANK.



FORT LINCOLN DRIVE
BANNEKER SITE
24' TOWNHOMES

Devereaux & Associates, Inc.



FRONT ELEVATION OF UNITS 1-20



WPA CAPITOL
EXHIBITORS • PLANNERS • LOGISTICS MANAGER • SUBMITTERS • BUILDING DESIGN

PROJECT COORDINATOR: SHAWN FROST
E-MAIL: frost@wpaexhibit.com

WPA CAPITOL, LLC
4950 MARGARETTA AVENUE, NW SUITE 214 • WASHINGTON, DC 20018 •
WWW.NATIONALCAPITOL.COM

BANNEKER DRIVE SITE
SQUARE 4327, LOTS 29 & 31
A&T LOTS 813-814
WASHINGTON, D.C.

SITE ELEVATIONS

VKA CAPITOL
REVISIONS

DATE: MARCH 5, 2013	
DES. STY	DWN. CAD
SCALE: AS NOTED	
PROJECT/FILE NO. 0001Z	
SHEET NO. C-12	



NOTES:
BUILDING MATERIALS TO BE BRICK AND HARDY PLANK.



**FORT LINCOLN DRIVE
BANNEKER SITE**

Devereaux & Associates, Inc.



FRONT ELEVATION OF UNITS 21-42
FACING FORT LINCOLN DRIVE



WPA CAPITAL
CONSULTANTS • PLANNERS • LANDSCAPE ARCHITECTS • SURVEYORS • SUSTAINABLE DESIGN

PROJECT COORDINATOR: SHAWN FROST
E-MAIL: frost@wpcapital.com

1904 CAPITAL, LLC
1904 MASSACHUSETTS AVENUE
Providence, RI 02903-4100
Phone: 402.234.4100
WWW.WPA-CAPITAL.COM

• 9915 MASSACHUSETTS AVENUE • WASHINGTON, DC 20016 •

BANNER DRIVE SITE
SQUARE 4327, LOTS 29 & 31
A&T LOTS 813-814
WASHINGTON, D.C.

SITE ELEVATIONS

VIKA CAPITOL
REVISIONS

DATE: MARCH 5, 2013

DES.	DWN.
STF	CAD

SCALE:
AS NOTED

PROJECT/FILE NO.	60037
------------------	-------

SHEET NO.
C-13

NOTES:
BUILDING MATERIALS TO BE BRICK AND HARDY PLANK



FORT LINCOLN DRIVE BANNEKER SITE

Devereaux & Associates, Inc.
ARCHITECTS

The Concordia Group

REAR ELEVATION OF UNITS 21-42

CALL "MISS UTILITY" AT
1-800-257-7777
48 Hours Before Start Of Construction



PROJECT COORDINATOR: SHAWN FROST
E-MAIL: Frost@vika.com
Vika Capitol
PLANNING • LANDSCAPE ARCHITECTURE • INTERIORS • SUSTAINABLE DESIGN
4400 MASSACHUSETTS AVENUE, NW, SUITE 204 • WASHINGTON, DC 20014 •
202.462.1111 • FAX 202.462.1112 • WWW.VIKACAPITOL.COM

BANNEKER DRIVE SITE
SQUARE 4327, LOTS 29 & 31
A&T LOTS 813-814
WASHINGTON, D.C.

SITE ELEVATIONS

Vika Capitol
REVISIONS

DATE: MARCH 5, 2013

DES.	DWN.
STF	CAD

SCALE: AS NOTED

PROJECT/FILE NO.

00012

SHEET NO.


C-14



PERSPECTIVE FACING SOUTH ON FORT LINCOLN DRIVE



PERSPECTIVE FACING NORTH ON FORT LINCOLN DRIVE

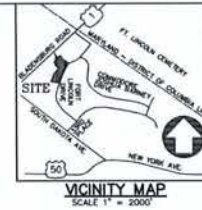

PROJECT COORDINATOR: SHAWN FROST
E-MAIL: frost@vikacapitol.com
Vika Capitol
ARCHITECTS • PLANNERS • LANDSCAPE ARCHITECTS • SURVEYORS • SUSTAINABLE DESIGN
4410 MICHIGAN AVENUE, N.W. • WASHINGTON, D.C. 20004
P: 202.744.4400 • F: 202.744.4100
WWW.VIKACAPITOL.COM



BANNER DRIVE SITE
SQUARE 4327, LOTS 29 & 31
& LOTS 813-814
WASHINGTON, D.C.

SITE PERSPECTIVES

VIKA, CAPITOL
REVISIONS

DATE: MARCH 5, 2015
DES: SIF DWN: CAD
SCALE: AS NOTED
PROJECT/FILE NO: 00012
SHEET NO: C-15

CALL "MISS UTILITY" AT
1-800-257-7777
48 Hours Before Start of Construction

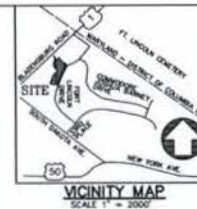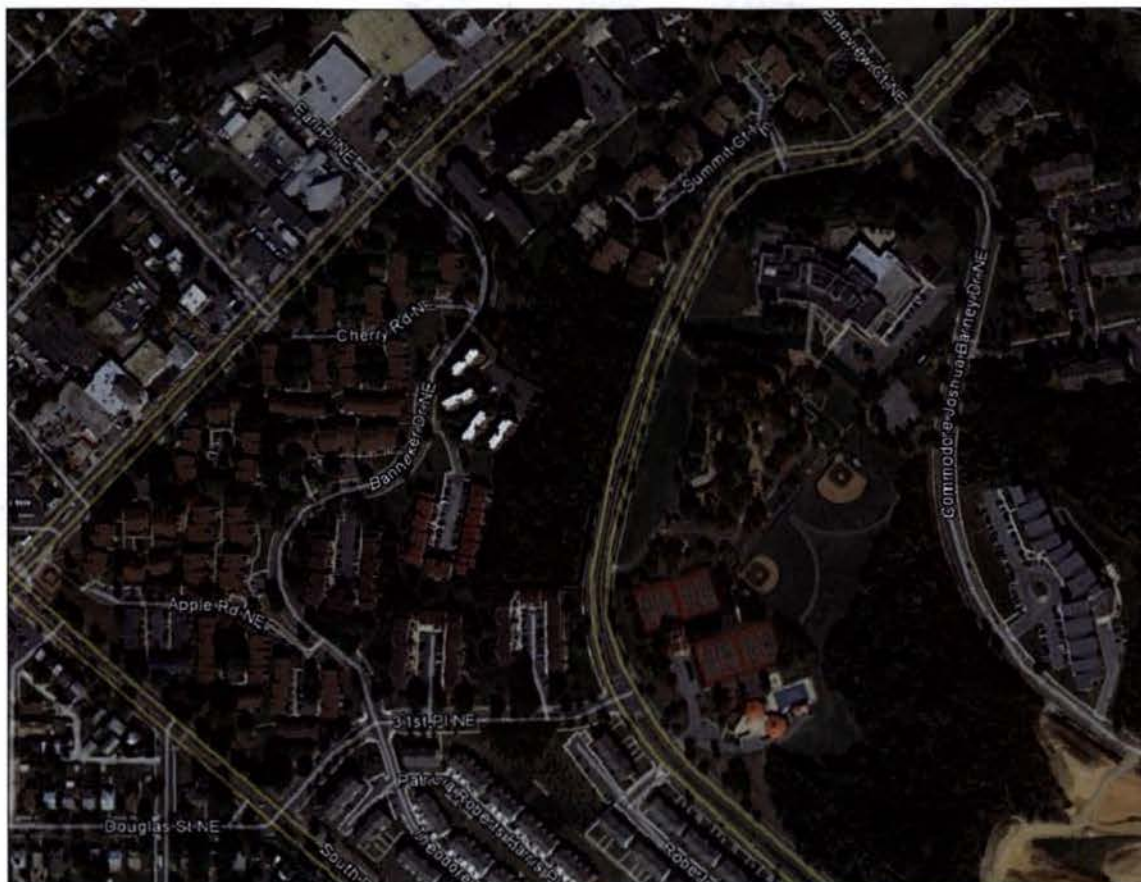

MPA CAPITAL
MANAGEMENT • PLANNING • LANDSCAPE ARCHITECTS • SURVEYORS • SUSTAINABLE DESIGN

PROJECT COORDINATOR: SHAWN FROST
E-MAIL: frost@mpacapital.com



NEW CAPITOL, LLC
4900 MALLARD DRIVE, NEW YORK, NY 10119 • 212.264.4190
Phone: 202.214.4190 • Fax: 202.214.4190

NEW CAPITOL, LLC
4900 MALLARD DRIVE, NEW YORK, NY 10119 • 212.264.4190
Phone: 202.214.4190 • Fax: 202.214.4190

BANNEKER DRIVE SITE

BANNEKER AERIAL

VIKA CAPITAL REVISIONS	
DATE: MARCH 5, 2016	
DES. STY	DRAWN CAI
SCALE: AS NOTED	
PROJECT/FILE NO. 00012	
SHEET NO. C-17	

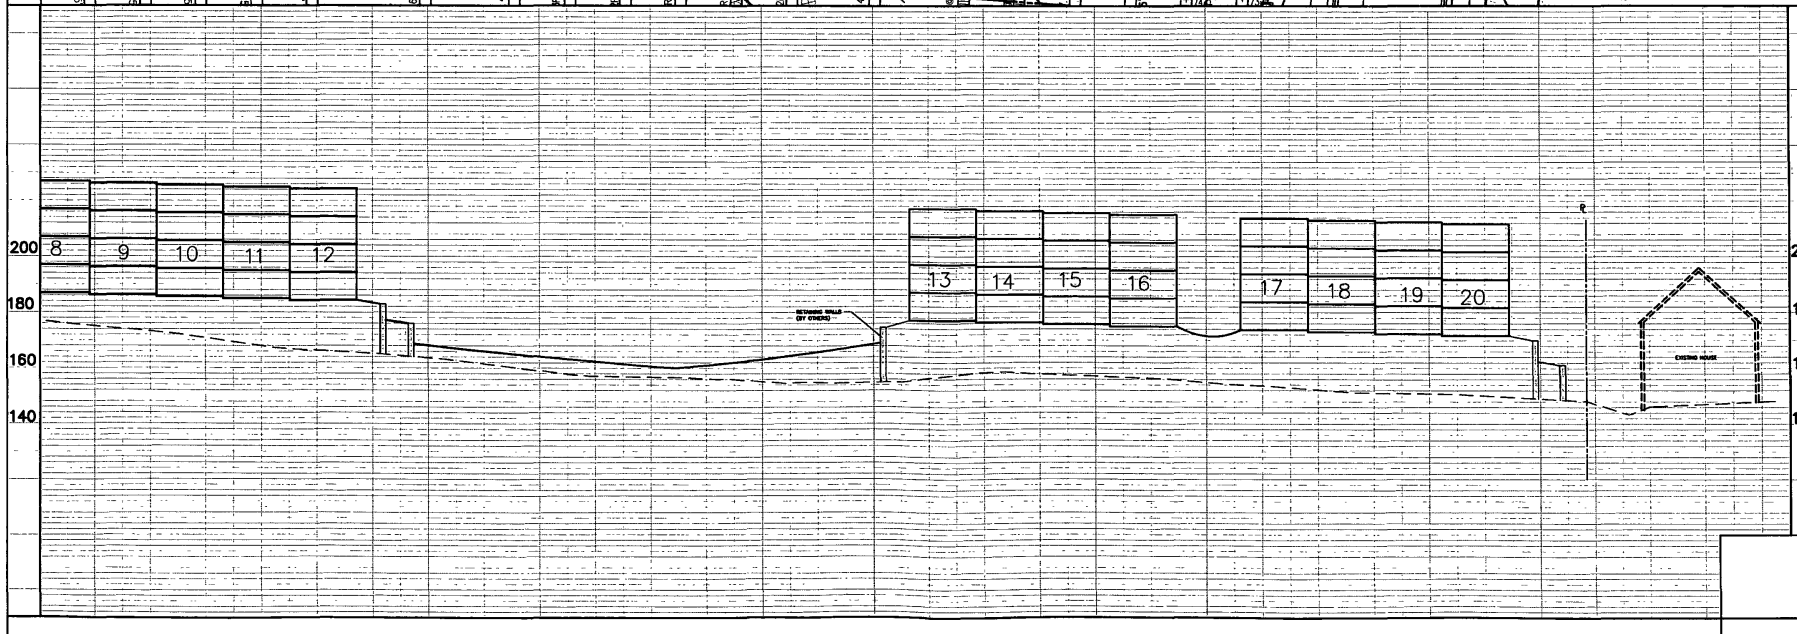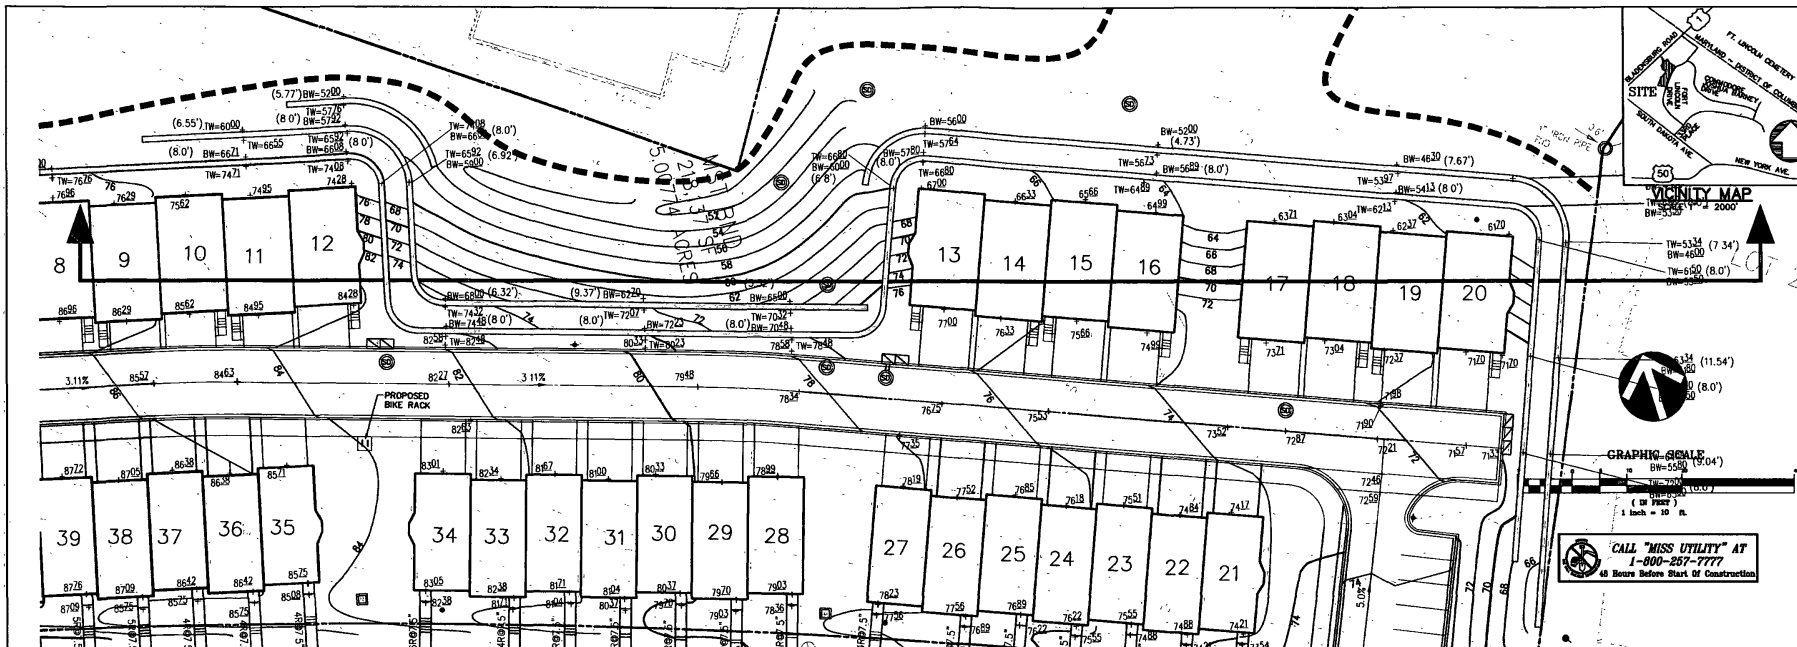

BANNEKER DRIVE SITE

SQUARE 4327, LOTS 28 & 31
ART LOTS 81-3 & 14
WASHINGTON, D.C.

PROJECT COORDINATOR: SHAWN PROST
E-MAIL: frost@capitolllc.com

WVA CAPITOL, LLC
4410 MASSACHUSETTS AVENUE, SUITE 400
WASHINGTON, DC 20004

DATE: MARCH 5, 2013

DES. STP. DWN. CAD.

SCALE: 1"=30'

PROJECT/FILE NO. 00012

SHEET NO. C-18



UNITS THAT BACK TO THE WESTERN PORTION OF THE SITE

UNITS TO THE SOUTH OF THE SITE



UNITS TO THE NORTH OF THE SITE

BANNEKER DRIVE SITE
SQUARE 4327, LOTS 29 & 31
A&T LOTS 813-814
WASHINGTON, D.C.

ADJACENT UNIT PHOTOS

VIKA CAPITOL
REVISIONS

DATE: MARCH 5, 20

DES	DWRL
STF	CAC

SCALE: AS NOTED

PROJECT/FILE NO.	00012
------------------	-------

SHEET NO. C-20

[illegible]



PERSPECTIVE FACING NORTH ON INTERIOR ROAD



PERSPECTIVE FACING SOUTH ON INTERIOR ROAD



SOUTH ENTRANCE PERSPECTIVE



PROJECT COORDINATOR: SHAWN FROST
E-MAIL: frost@vikacapitol.com
Vika Capitol, LLC
1400 MASSACHUSETTS AVENUE, N.W.
WASHINGTON, D.C. 20004
TEL: 202-462-4400
FAX: 202-462-4401

BANNER DRIVE SITE
SQUARE 4327, LOTS 29 & 31
A&T LOTS 813-814
WASHINGTON, D.C.

SITE PERSPECTIVES

Vika Capitol
REVISIONS

DATE: MARCH 3, 2015

DES. STY. DWG. CAD.

SCALE: AS NOTED

PROJECT/FILE NO. 00012

SHEET NO. C-21

CALL "MISS UTILITY" AT
1-800-257-7777
48 Hours Before Start of Construction