


Stavropoulos
Associates
Architects

3124 38th Street, NW
Washington, DC - 20016
(202) 835-0390
info@stavropoulosarchitects.com

George Stavropoulos, AIA

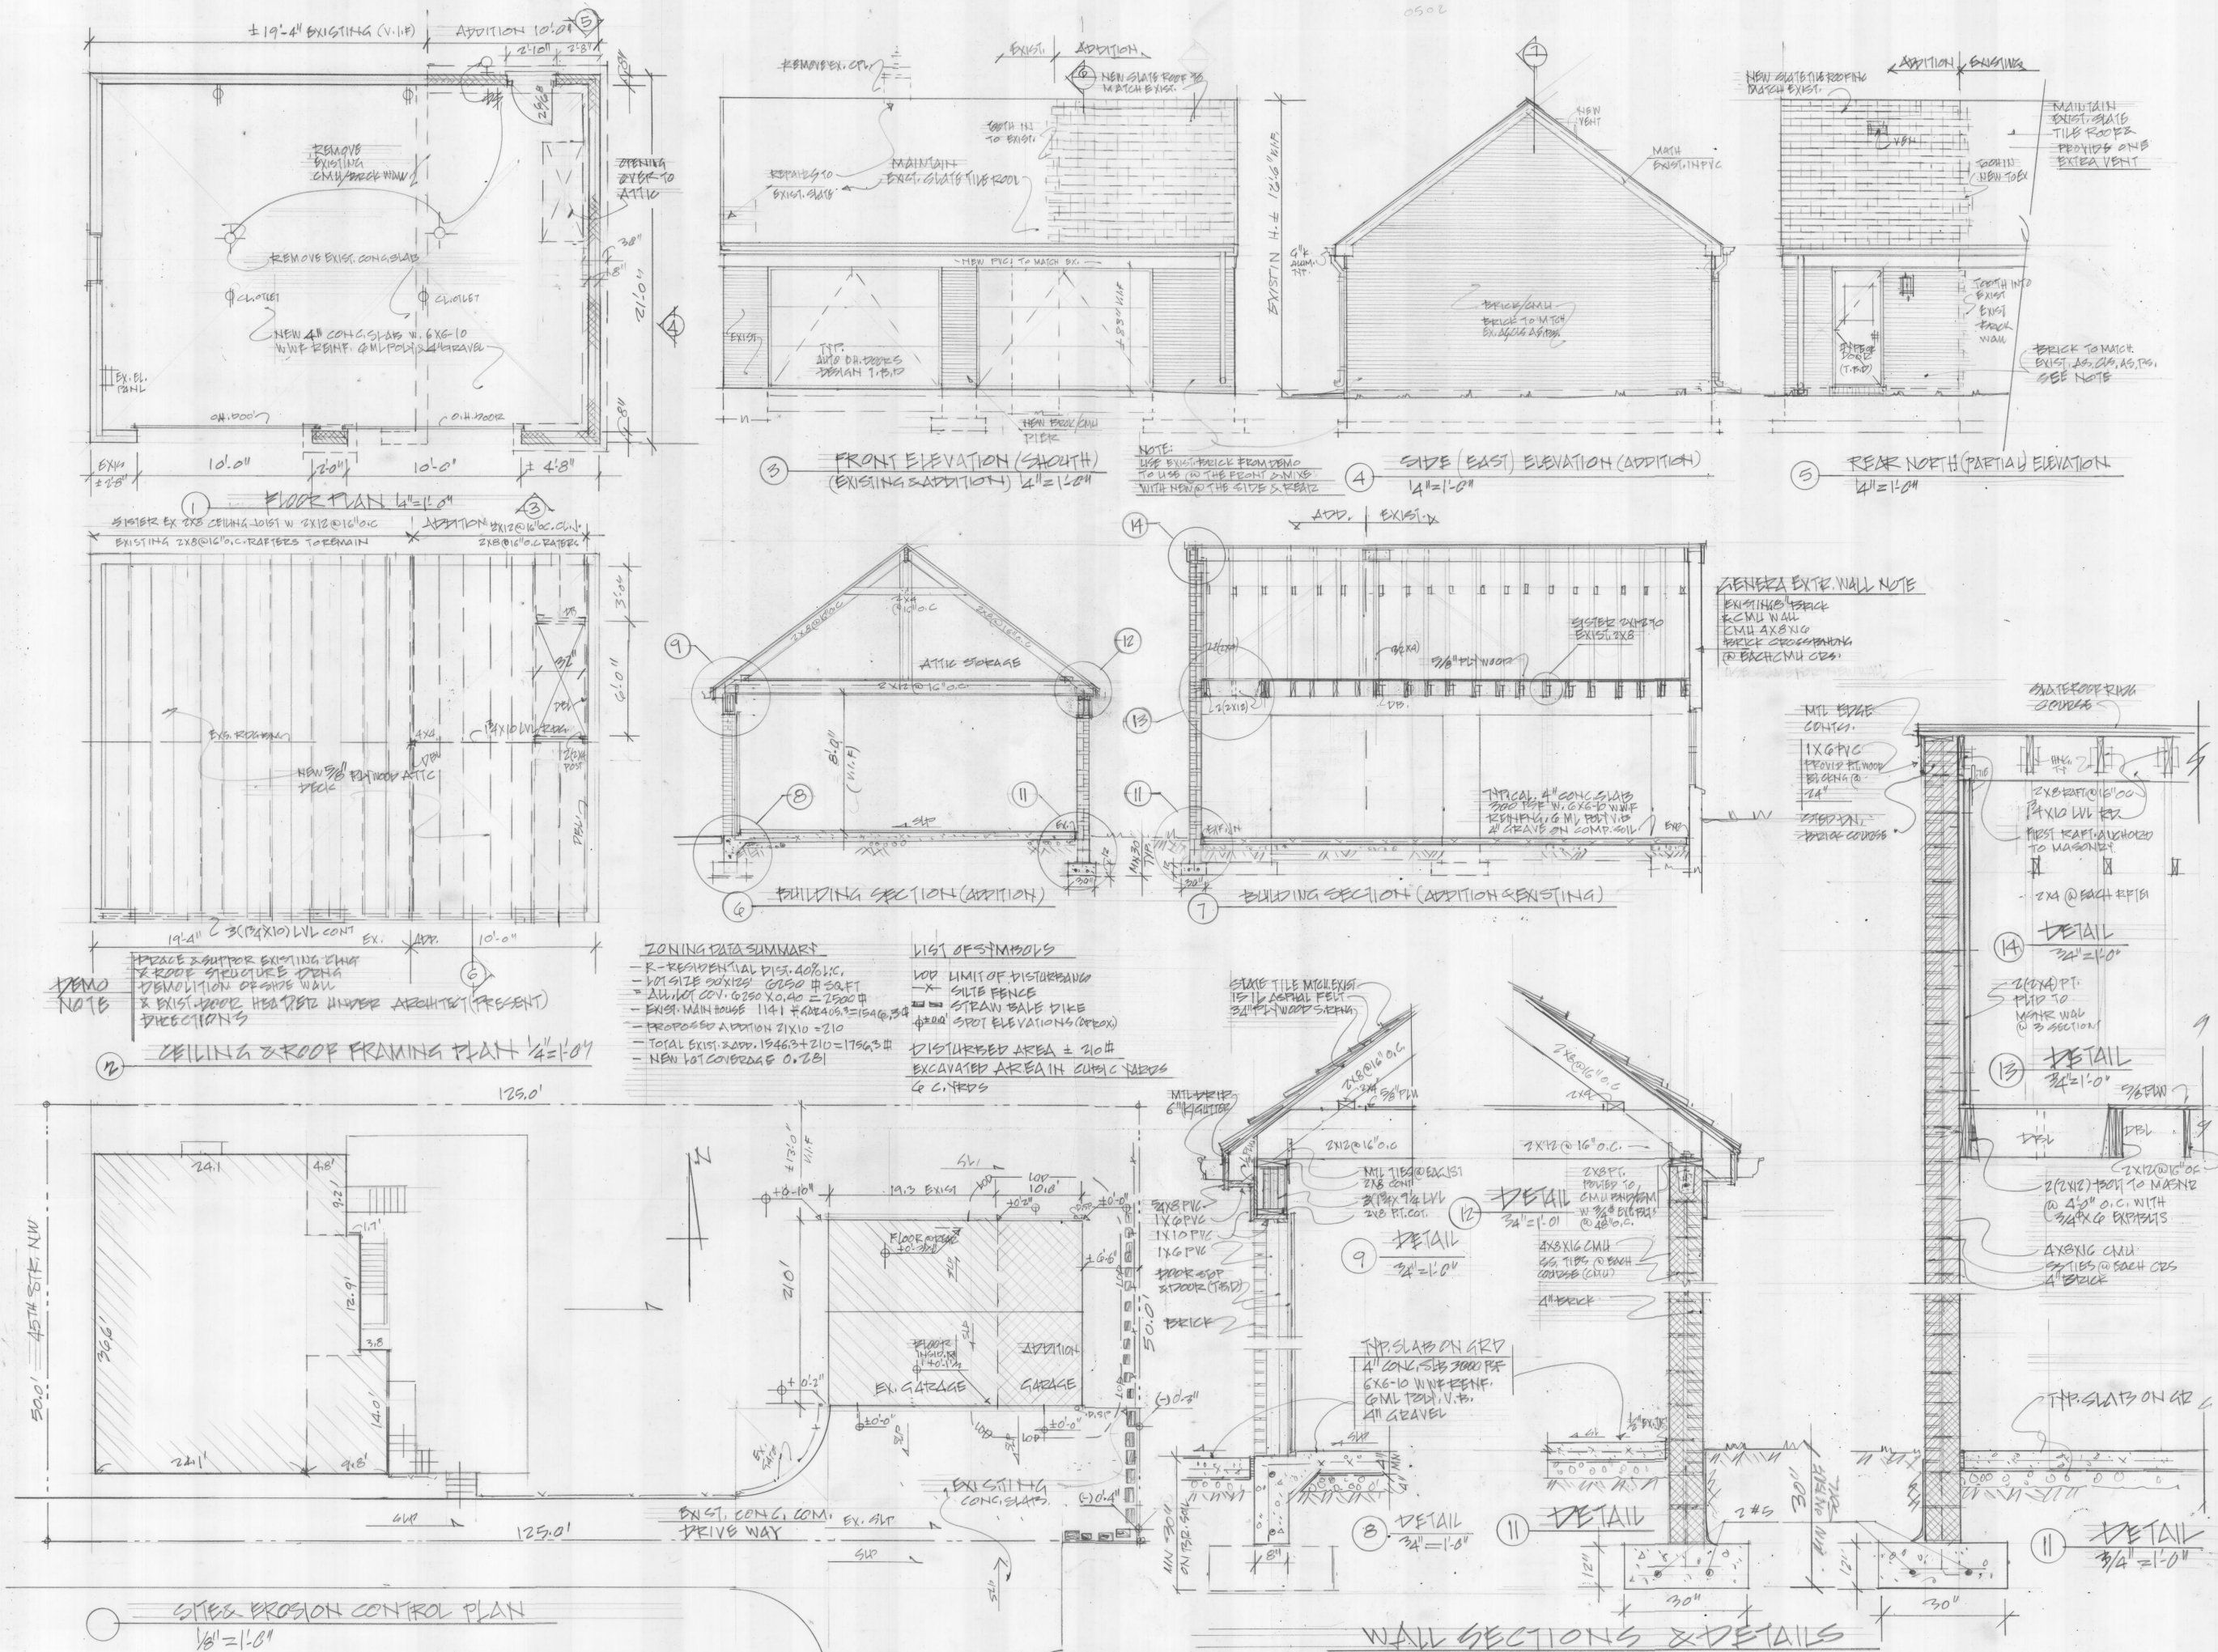

PROJECT NAME
**HARDING RESID.
ADDITION TO EXIST.
GARAGE**

3215 45TH ST. NW
WASHINGTON D.C.
20016

SITE PLAN/ EROSION
CONTROL PLAN,
FLOOR PLAN,
ELEVATIONS,
STRUCTURAL PLANS,
BUILDING SECTIONS,
WALL SECTIONS &
DETAILS

SCALE
DATE
2-18-13
JOB NO
DRAWN BY
GS

Board of Zoning Adjustment
District of Columbia
CASE NO. 18938
EXHIBIT NO. 7