




BOARD OF ZONING ADJUSTMENT
District of Columbia
CASE NO. 18580
EXHIBIT NO. 11

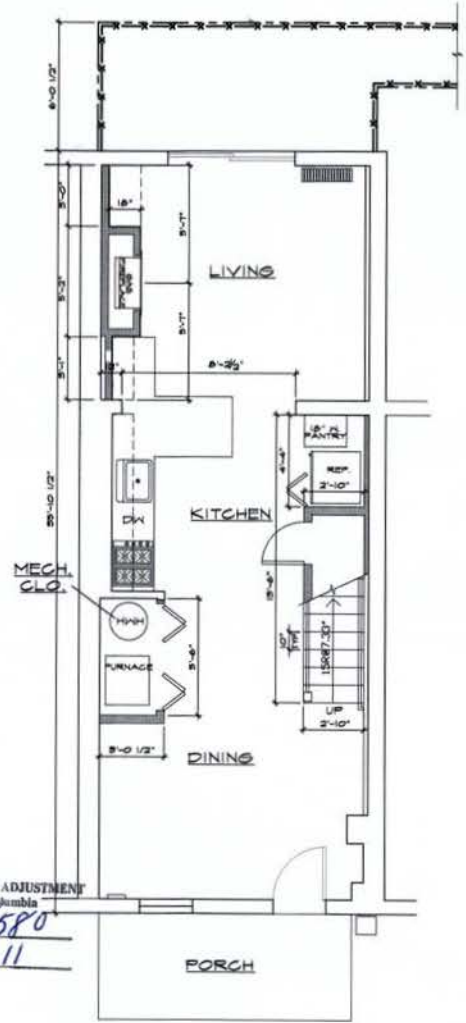

FIRST FLOOR PLAN
SCALE: 1/4" = 1'-0"

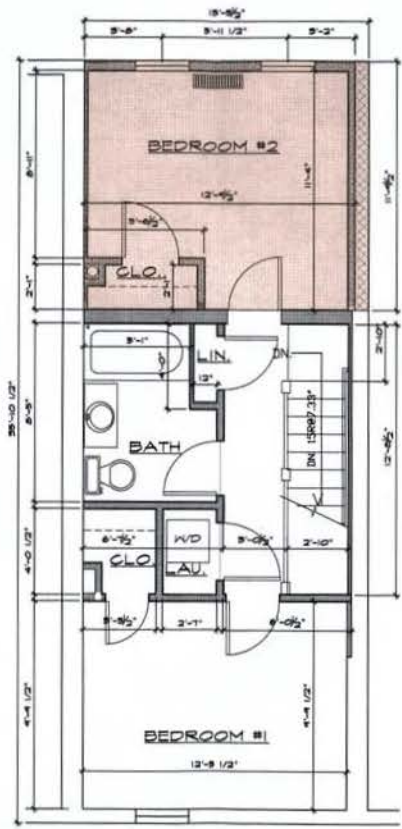

SECOND FLOOR PLAN
SCALE: 1/4" = 1'-0"

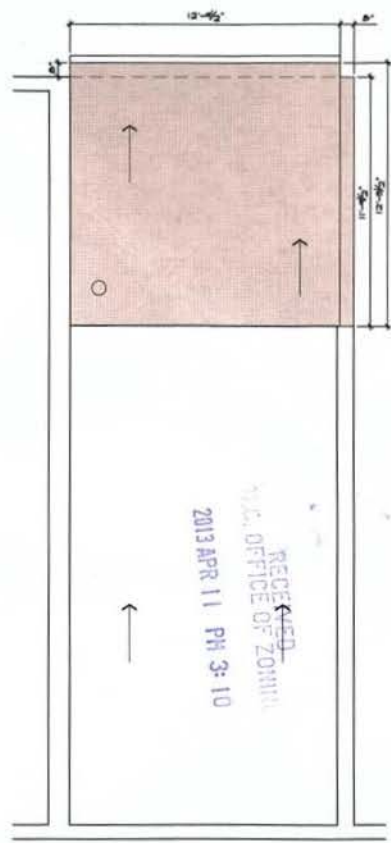

ROOF PLAN
SCALE: 1/4" = 1'-0"

RECEIVED
U.S. OFFICE OF ZONING
2013 APR 11 PM 3:10

REVISIONS
PROJECT NO.
DESIGNED BY R. RAY JR.
CHECKED BY E. J.
DATE MAY 2, 2013

**SECOND STORY ADDITION AND
INTERIOR RENOVATION**
851 STREET NE
WASHINGTON, D.C.
SHEET TITLE FIRST AND SECOND FLOOR & ROOF PLANS

emi
Edward M. Johnson & Associates, P.C.
Architects, Landscape Design, Interior Planning
3013 14TH STREET, NE WASHINGTON, DC 20002 (202) 526-3610

SHEET NO.
V-1

FIRST FLOOR PLAN
SCALE: 1/4" = 1'-0"




SHEET NO.
V-2

emi
Edward M. Johnson & Associates, P.C.
Architects, Landscape Design, Interior Planning
3613 12TH STREET, NE WASHINGTON, DC 20007 (202) 526-3610

SECOND STORY ADDITION AND
INTERIOR RENOVATION
551 L STREET, NE
WASHINGTON, D.C.
SHEET TITLE FIRST AND SECOND FLOOR & ROOF PLANS

PROJECT NO. NEWKING
DRAWN BY R. KAY, JR.
CHECKED BY E.J.
DATE MAY 5, 2012

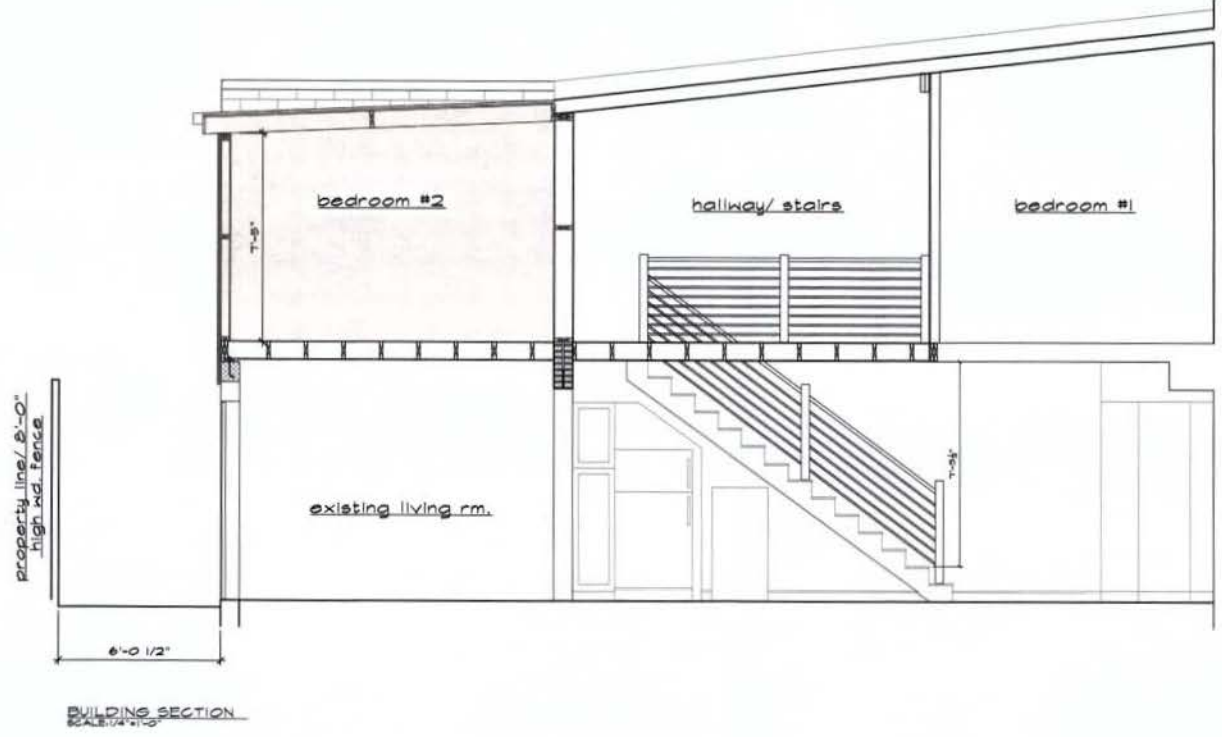

SHEET NO.
V-3

emi
Edward M. Johnson & Associates, P.C.
Architecture, Landscape Design, Interior Planning
3013 LUTHER STREET, N.E. WASHINGTON, DC 20017 (202) 638-3610

**SECOND STORY ADDITION AND
INTERIOR RENOVATION
3901 STREET, N.E.
WASHINGTON, D.C.**

SHEET TITLE FIRST AND SECOND FLOOR & ROOF PLANS

PROJECT NO.
DRAWN BY
R. RAY, JR.
CHECKED BY
E.J.
DATE
MAY 9, 2013

REVISIONS

G.

Architectural Plans, Elevations and Sections

RECEIVED
U.C. OFFICE OF ZONING
2013 APR 11 PM 3:10