



RECEIVED
 DISTRICT OFFICE OF ZONING
 2013 APR 25 PM 4:01

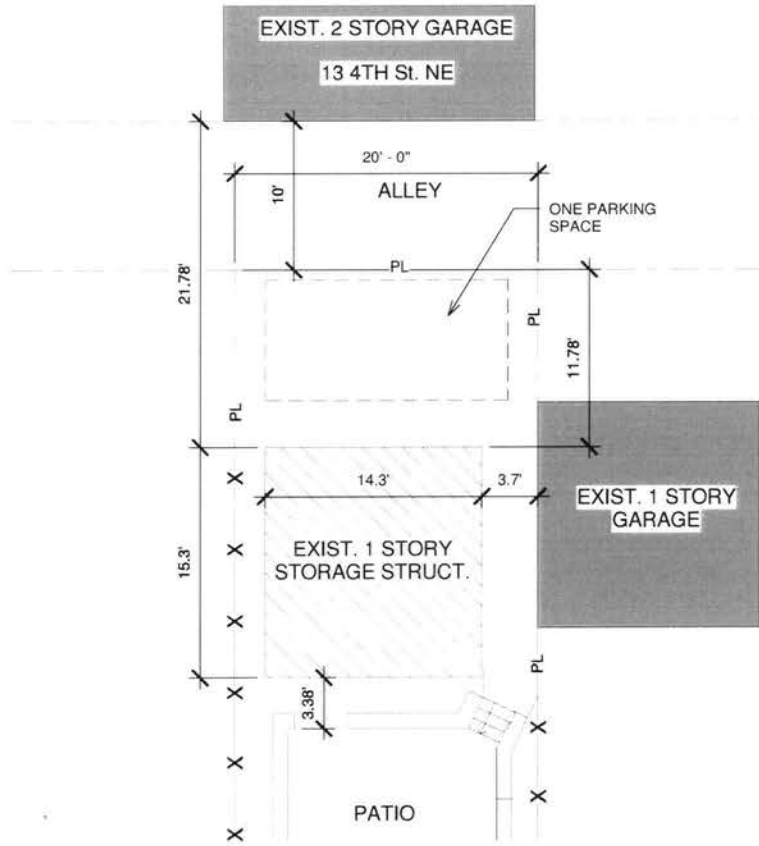

① SITE PLAN - EXISTING PARKING
 1/8" = 1'-0"

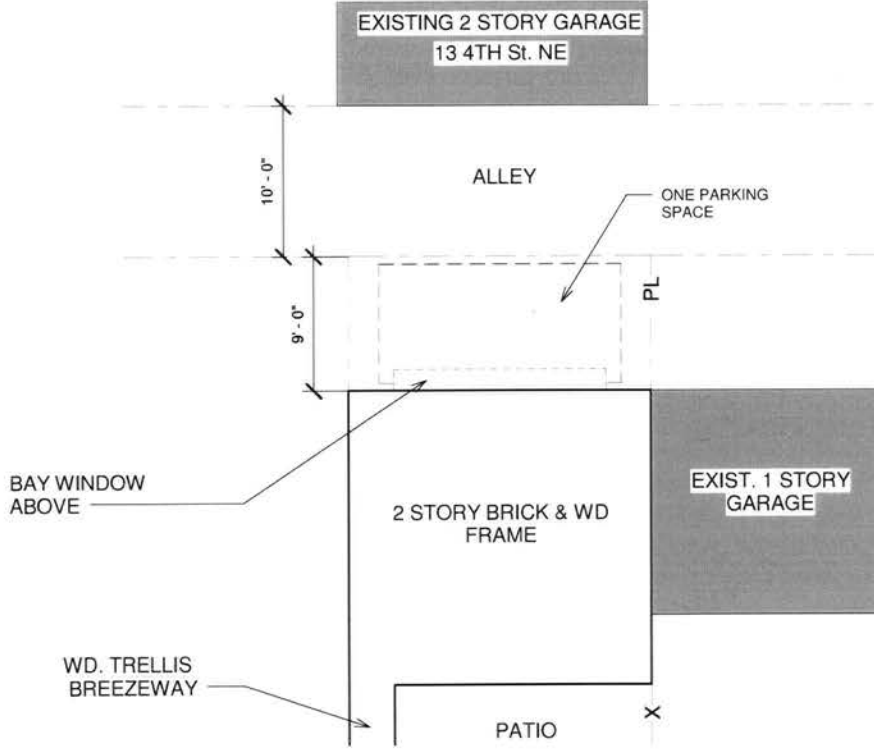

② SITE PLAN - PROPOSED PARKING
 1/8" = 1'-0"

BOARD OF ZONING ADJUSTMENT
 District of Columbia
 CASE NO. 18581
 EXHIBIT NO. 19


JAY MARONEY
 14 5th STREET, N.E.
 WASHINGTON, D.C. 20002

PREPARED BY:
 ALTER URBAN
 261 ROBERT STREET
 BALTIMORE, MD 21217
 P. 410 225 0930
 F. 410 225 0893


PARKING SPACE PLAN			
Project number	0120	Scale 1/8" = 1'-0"	A6
Date	03/22/2013		
Drawn by	Author		
Checked by	Checker		

Board of Zoning Adjustment
 District of Columbia
 CASE NO. 18581
 EXHIBIT NO. 19

RECEIVED
OFFICE OF ZONING
2013 APR 25 PM 4:01

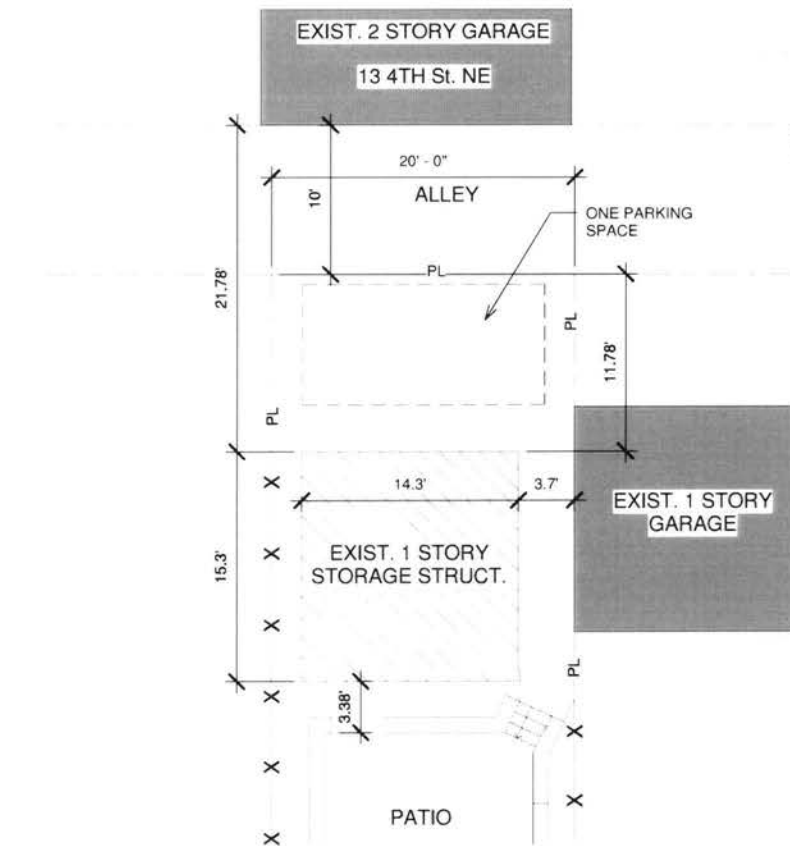

① SITE PLAN - EXISTING PARKING
1/8" = 1'-0"

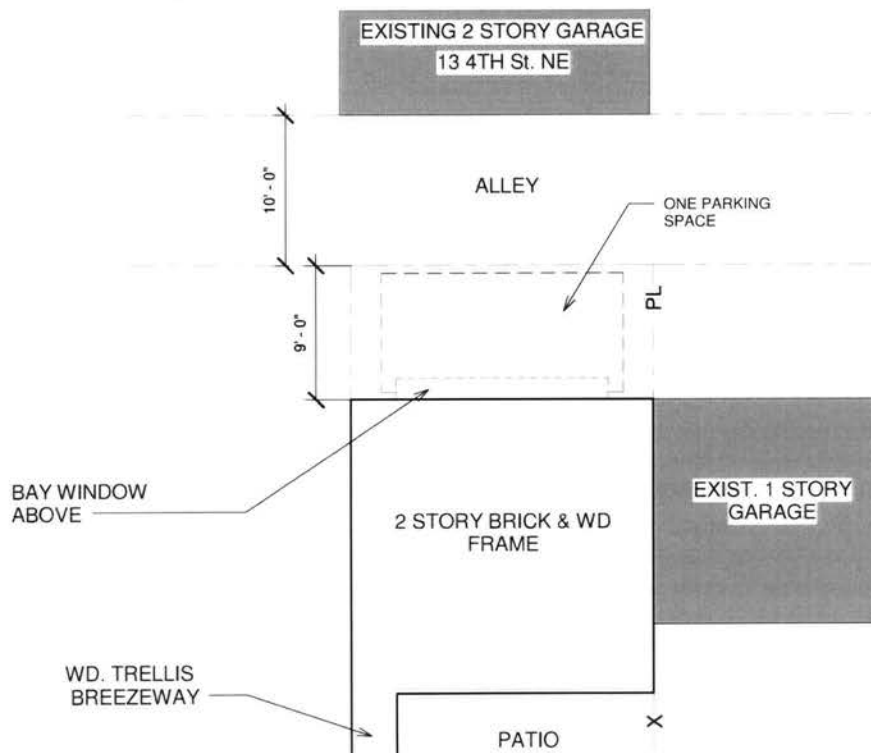

② SITE PLAN - PROPOSED PARKING
1/8" = 1'-0"


JAY MARONEY
14 5th STREET, N.E.
WASHINGTON, D.C. 20002

PREPARED BY:
ALTER URBAN
261 ROBERT STREET
BALTIMORE, MD 21217
P. 410 225 0930
F. 410 225 0893


PARKING SPACE PLAN

Project number	0120	A6
Date	03/22/2013	
Drawn by	Author	
Checked by	Checker	Scale 1/8" = 1'-0"

RECEIVED
P.O. OFFICE OF ZONING
2013 APR 25 PM 4:01

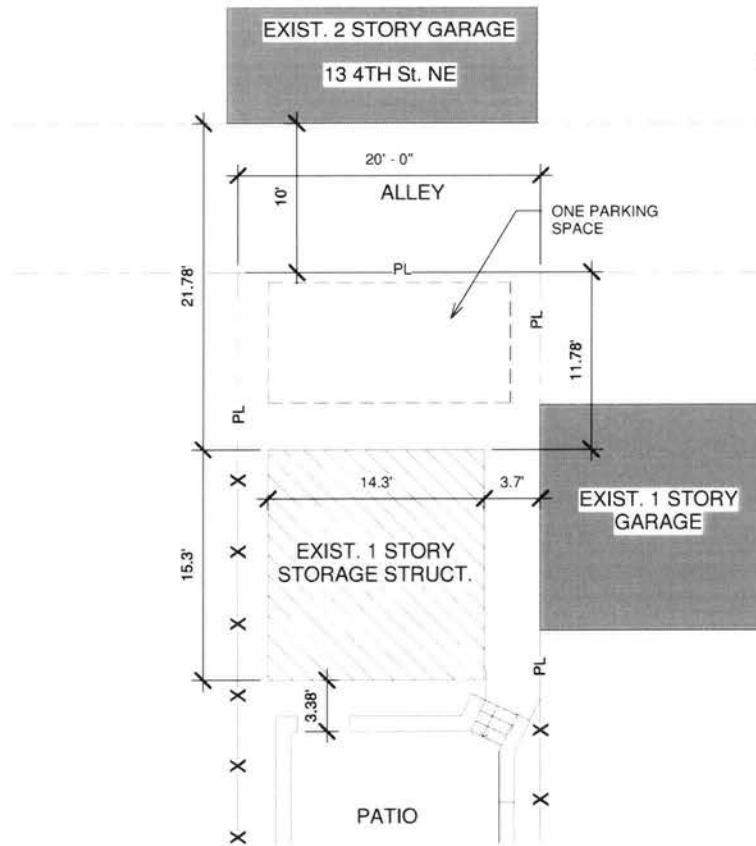

① SITE PLAN - EXISTING PARKING
1/8" = 1'-0"

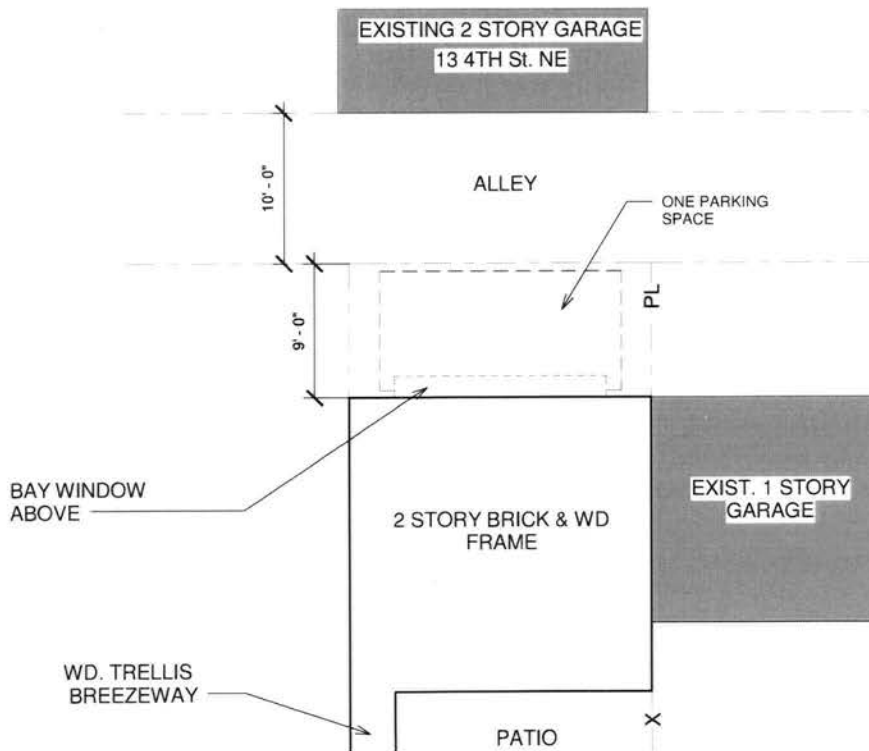

② SITE PLAN - PROPOSED PARKING
1/8" = 1'-0"

JAY MARONEY
14 5th STREET, N.E.
WASHINGTON, D.C. 20002

PREPARED BY:
ALTER URBAN
261 ROBERT STREET
BALTIMORE, MD 21217
P. 410 225 0930
F. 410 225 0893

PARKING SPACE PLAN


Project number	0120
Date	03/22/2013
Drawn by	Author
Checked by	Checker

A6


Scale 1/8" = 1'-0"

RECEIVED
D.C. OFFICE OF ZONING

2013 APR 25 PM 4:01

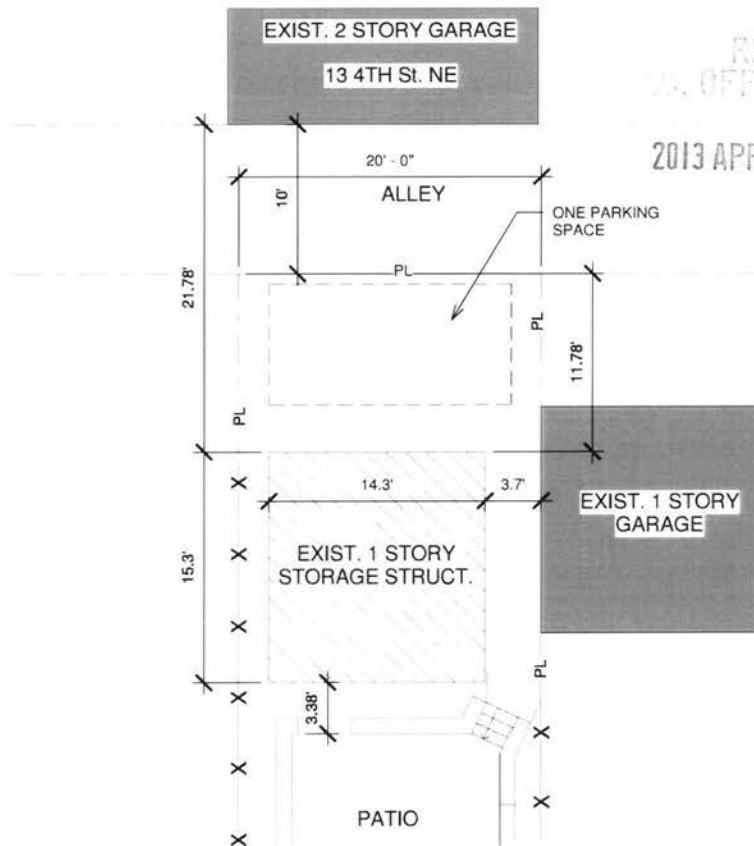

① SITE PLAN - EXISTING PARKING
1/8" = 1'-0"

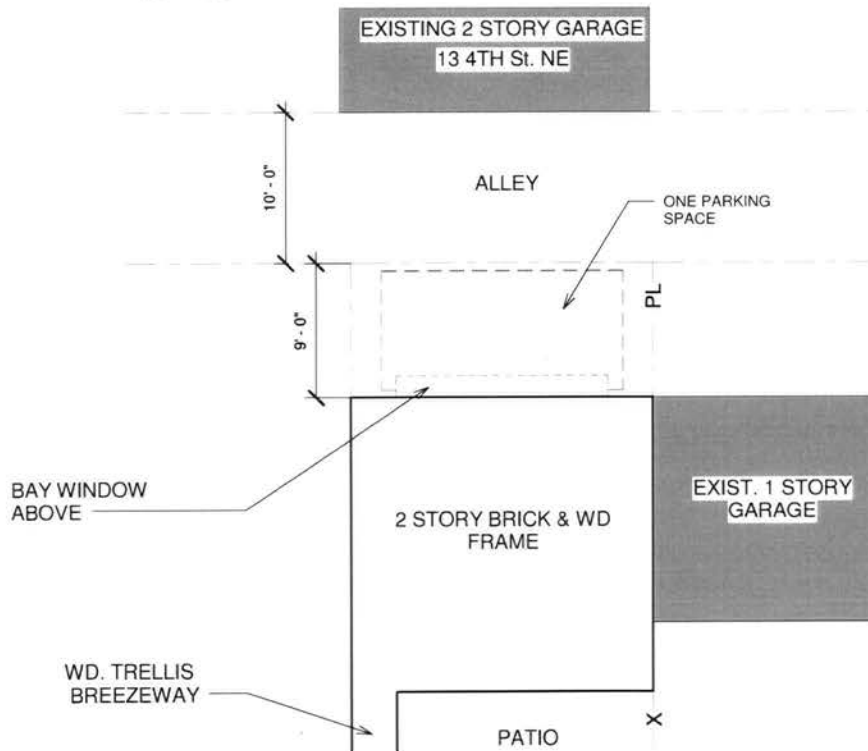

② SITE PLAN - PROPOSED PARKING
1/8" = 1'-0"

JAY MARONEY
14 5th STREET, N.E.
WASHINGTON, D.C. 20002


PREPARED BY:
ALTER URBAN
261 ROBERT STREET
BALTIMORE, MD 21217
P. 410 225 0930
F. 410 225 0893

PARKING SPACE PLAN

Project number	0120
Date	03/22/2013
Drawn by	Author
Checked by	Checker


A6

Scale 1/8" = 1'-0"

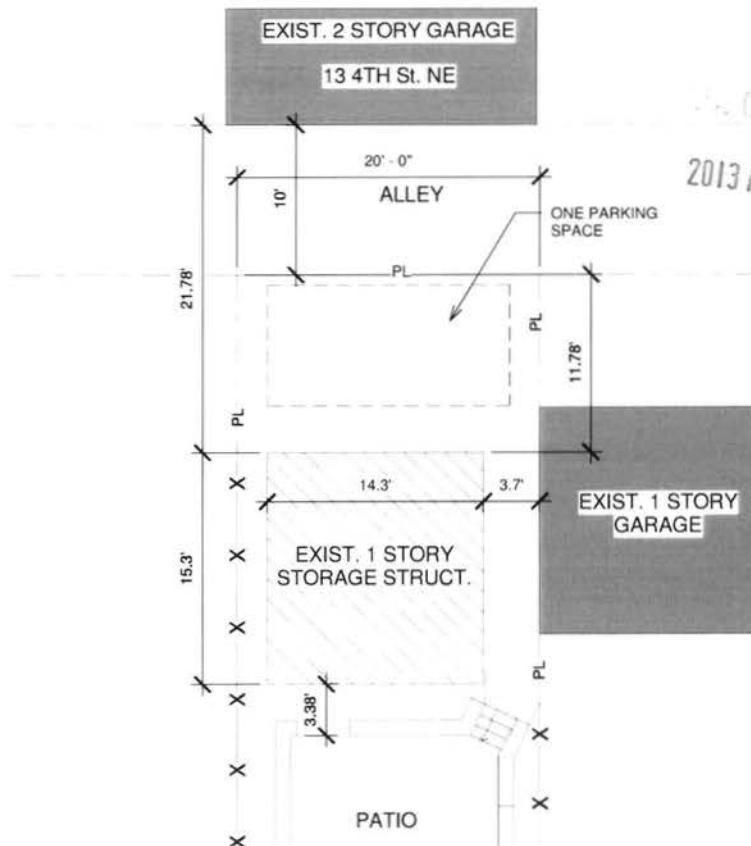

RECEIVED
OFFICE OF ZONING
2013 APR 25 PM 4:01

① SITE PLAN - EXISTING PARKING
1/8" = 1'-0"

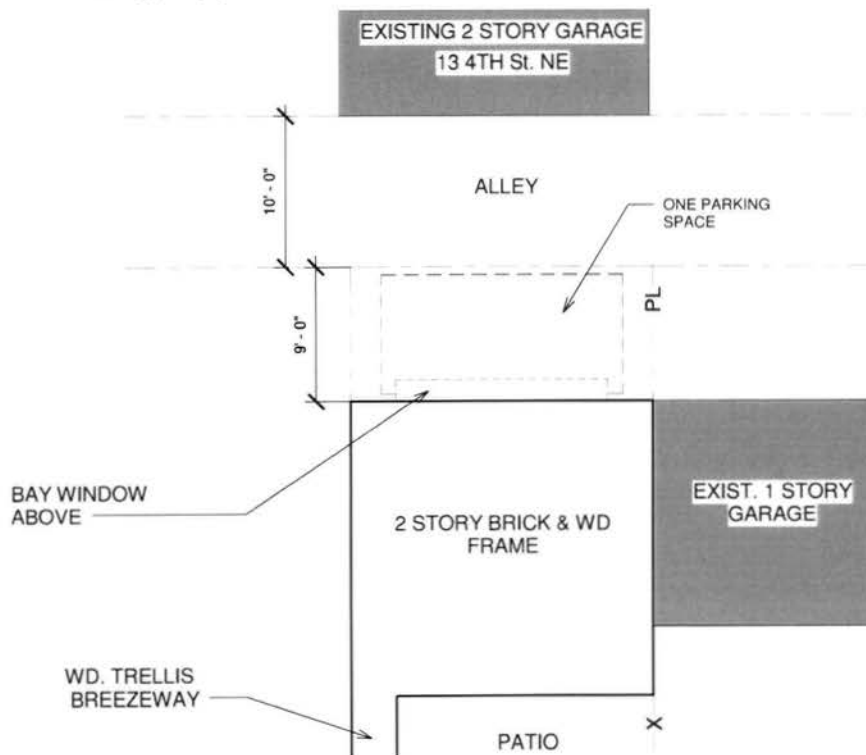

② SITE PLAN - PROPOSED PARKING
1/8" = 1'-0"


JAY MARONEY
14 5th STREET, N.E.
WASHINGTON, D.C. 20002

PREPARED BY:
ALTER URBAN
261 ROBERT STREET
BALTIMORE, MD 21217
P. 410 225 0930
F. 410 225 0893


PARKING SPACE PLAN

Project number	0120	A6
Date	03/22/2013	
Drawn by	Author	
Checked by	Checker	Scale 1/8" = 1'-0"

RECEIVED
 10. OFFICE OF ZONING
 2013 APR 25 PM 4:01

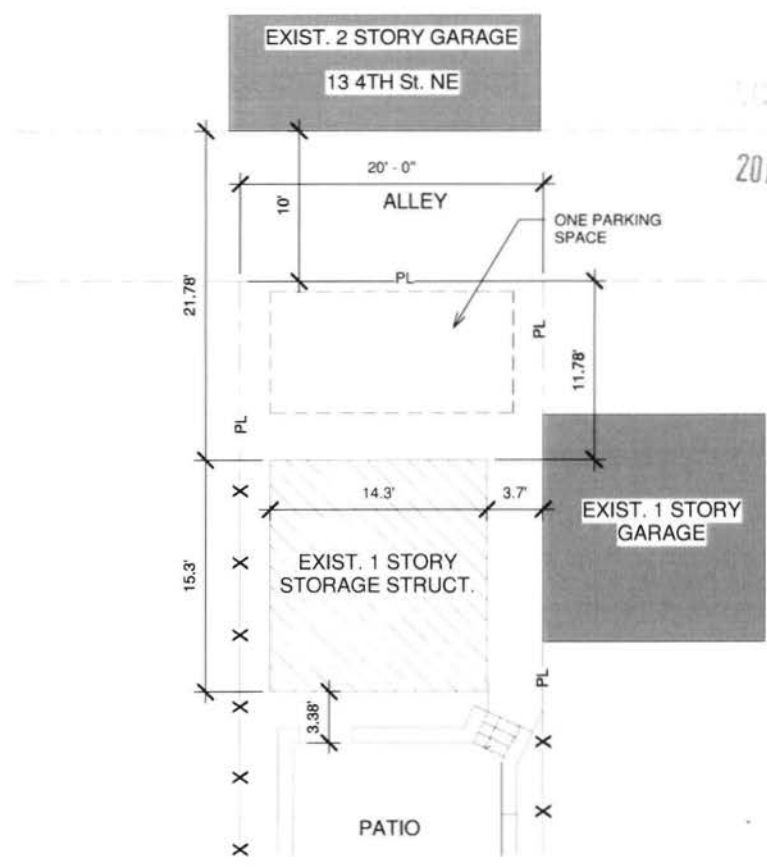

① SITE PLAN - EXISTING PARKING
 1/8" = 1'-0"

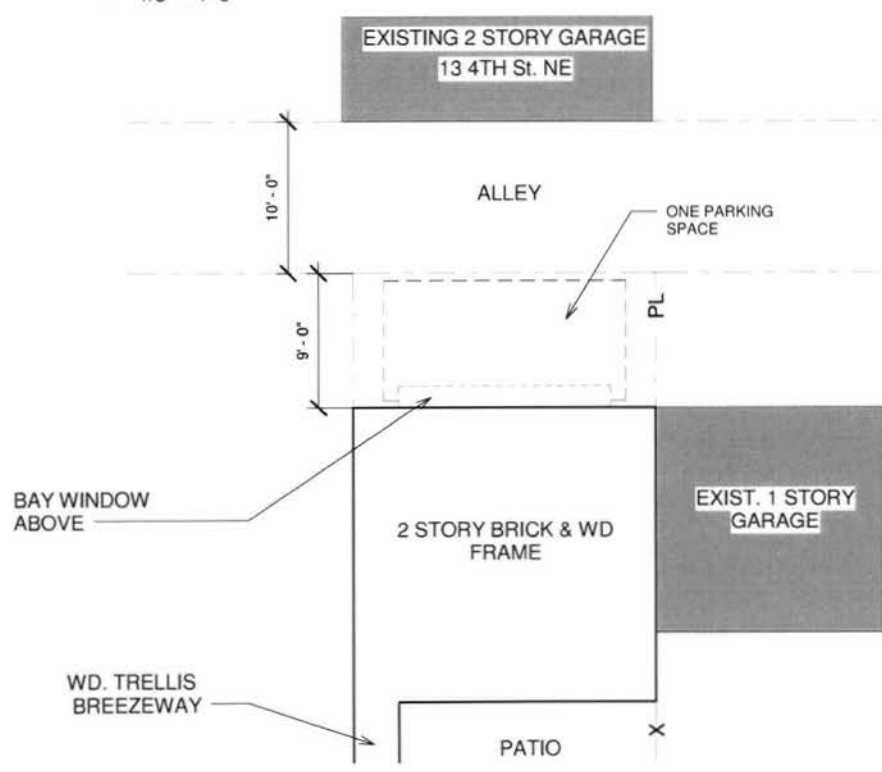

② SITE PLAN - PROPOSED PARKING
 1/8" = 1'-0"

JAY MARONEY
 14 5th STREET, N.E.
 WASHINGTON, D.C. 20002


PREPARED BY:
 ALTER URBAN
 261 ROBERT STREET
 BALTIMORE, MD 21217
 P. 410 225 0930
 F. 410 225 0893

PARKING SPACE PLAN


Project number	0120
Date	03/22/2013
Drawn by	Author
Checked by	Checker

A6
 Scale 1/8" = 1'-0"

RECEIVED
 OFFICE OF ZONING
 2013 APR 25 PM 4: 01

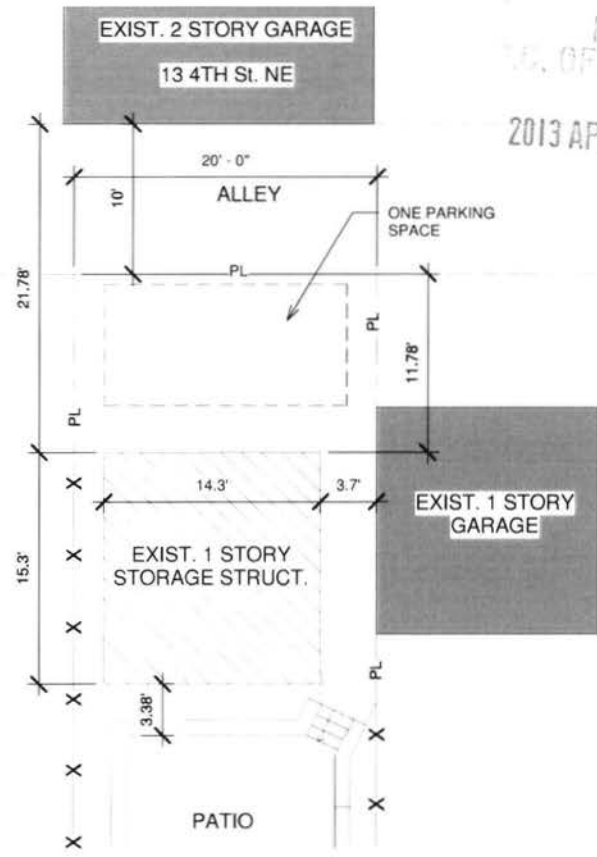

① SITE PLAN - EXISTING PARKING
 1/8" = 1'-0"

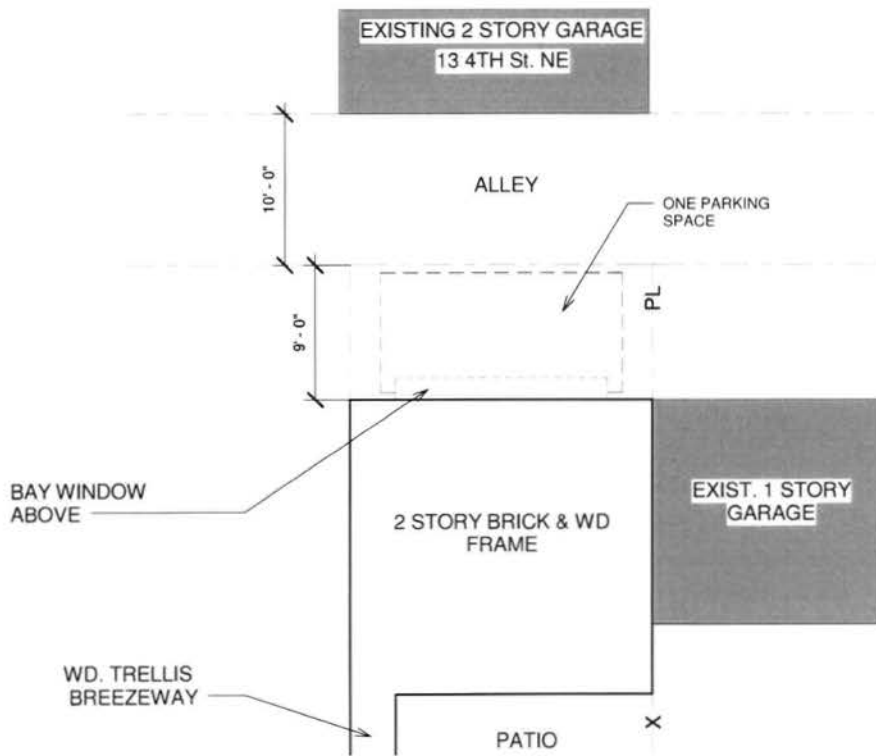

② SITE PLAN - PROPOSED PARKING
 1/8" = 1'-0"


JAY MARONEY
 14 5th STREET, N.E.
 WASHINGTON, D.C. 20002

PREPARED BY:
 ALTER URBAN
 261 ROBERT STREET
 BALTIMORE, MD 21217
 P. 410 225 0930
 F. 410 225 0893


PARKING SPACE PLAN

Project number	0120	A6
Date	03/22/2013	
Drawn by	Author	
Checked by	Checker	Scale 1/8" = 1'-0"

RECEIVED
OFFICE OF ZONING
2013 APR 25 PM 4:02

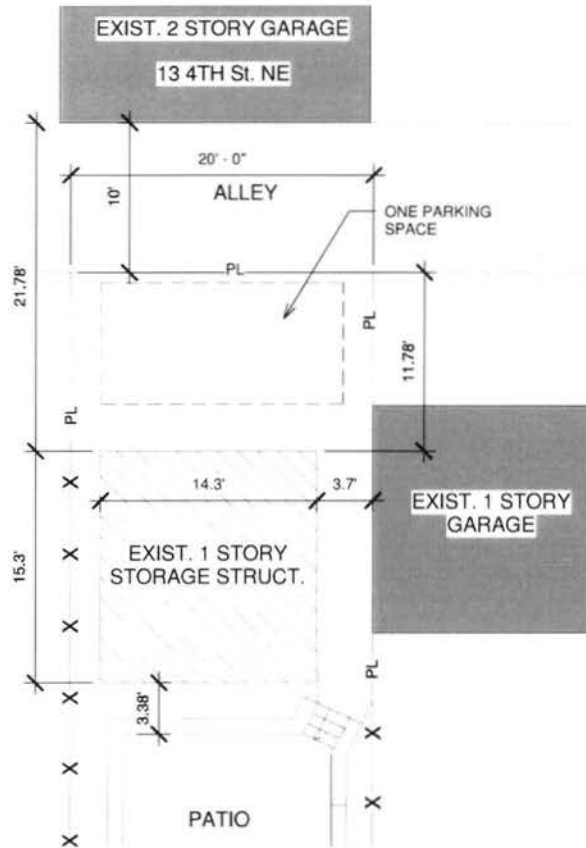

① SITE PLAN - EXISTING PARKING
1/8" = 1'-0"

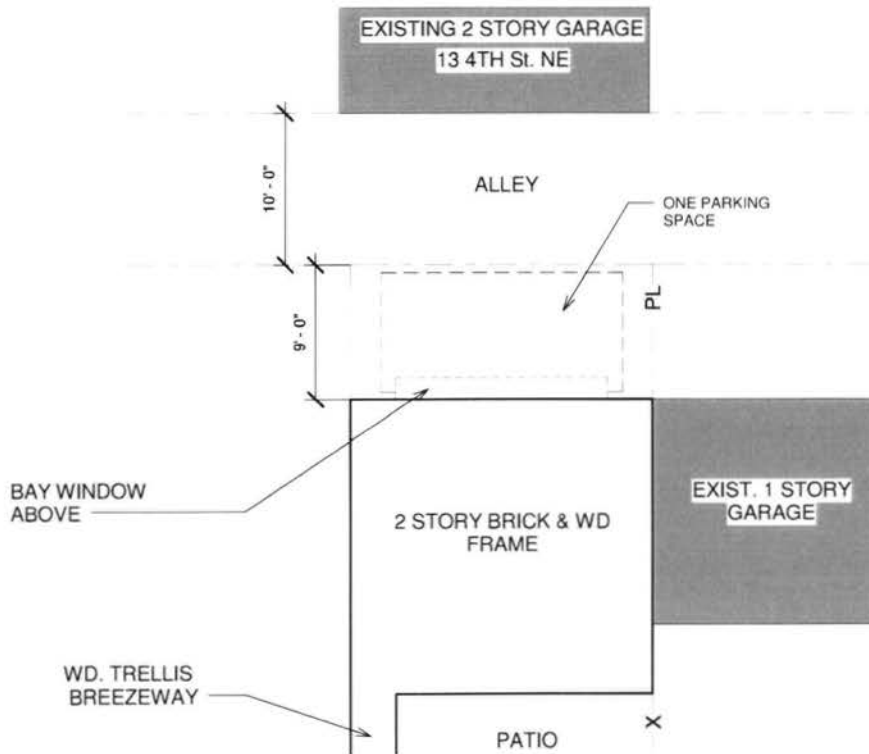

② SITE PLAN - PROPOSED PARKING
1/8" = 1'-0"


JAY MARONEY
14 5th STREET, N.E.
WASHINGTON, D.C. 20002

PREPARED BY:
ALTER URBAN
261 ROBERT STREET
BALTIMORE, MD 21217
P. 410 225 0930
F. 410 225 0893


PARKING SPACE PLAN

Project number	0120	A6
Date	03/22/2013	
Drawn by	Author	
Checked by	Checker	Scale 1/8" = 1'-0"

RECEIVED
OFFICE OF ZONING
2013 APR 25 PM 4:02

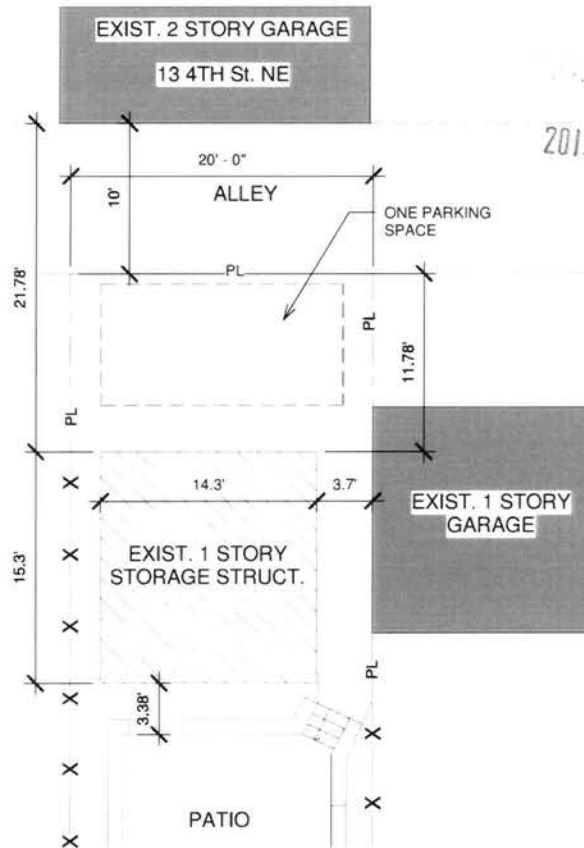

① SITE PLAN - EXISTING PARKING
1/8" = 1'-0"

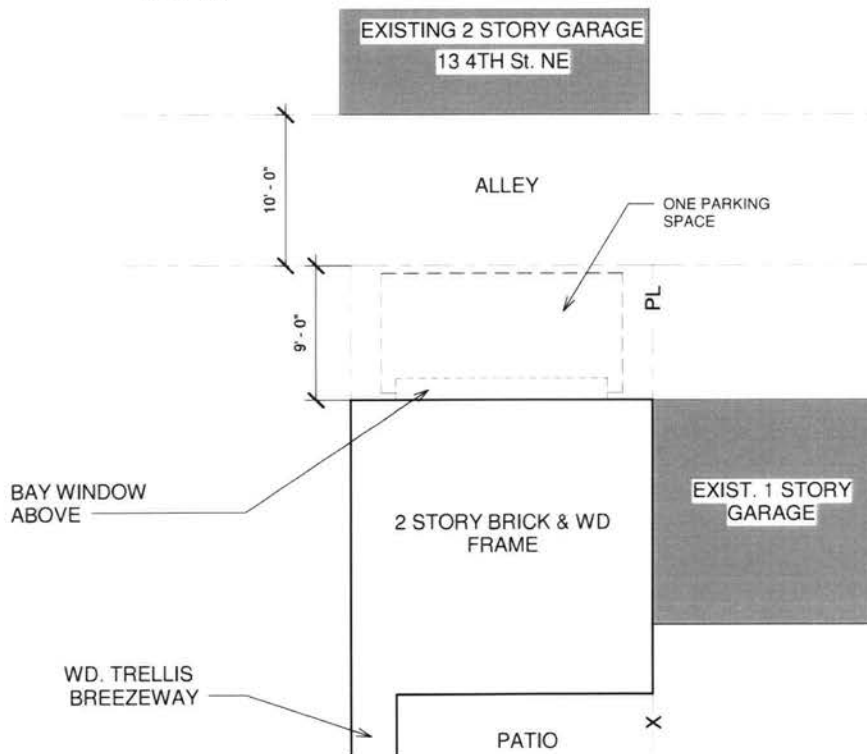

② SITE PLAN - PROPOSED PARKING
1/8" = 1'-0"

JAY MARONEY
14 5th STREET, N.E.
WASHINGTON, D.C. 20002

PREPARED BY:
ALTER URBAN
261 ROBERT STREET
BALTIMORE, MD 21217
P. 410 225 0930
F. 410 225 0893


PARKING SPACE PLAN

Project number	0120
Date	03/22/2013
Drawn by	Author
Checked by	Checker


A6

Scale 1/8" = 1'-0"

RECEIVED
D.C. OFFICE OF ZONING
2013 APR 25 PM 4:02

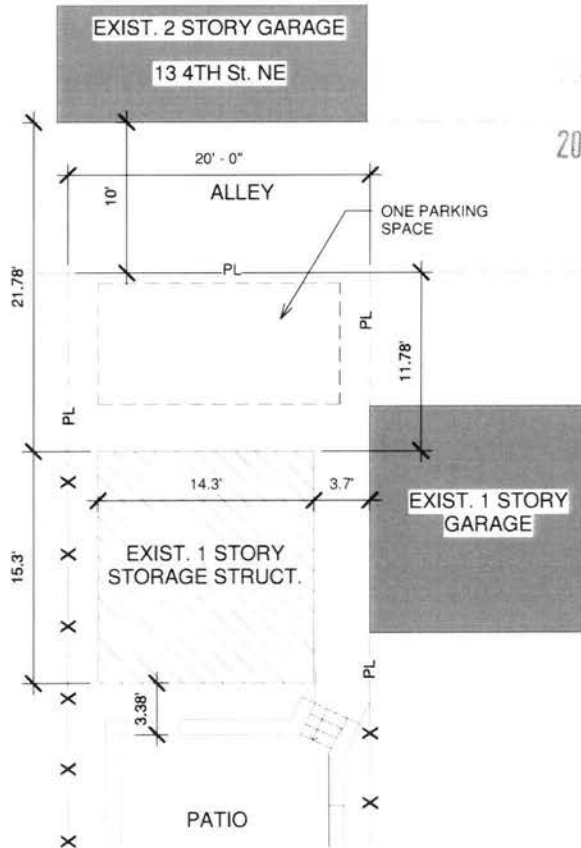

① SITE PLAN - EXISTING PARKING
1/8" = 1'-0"

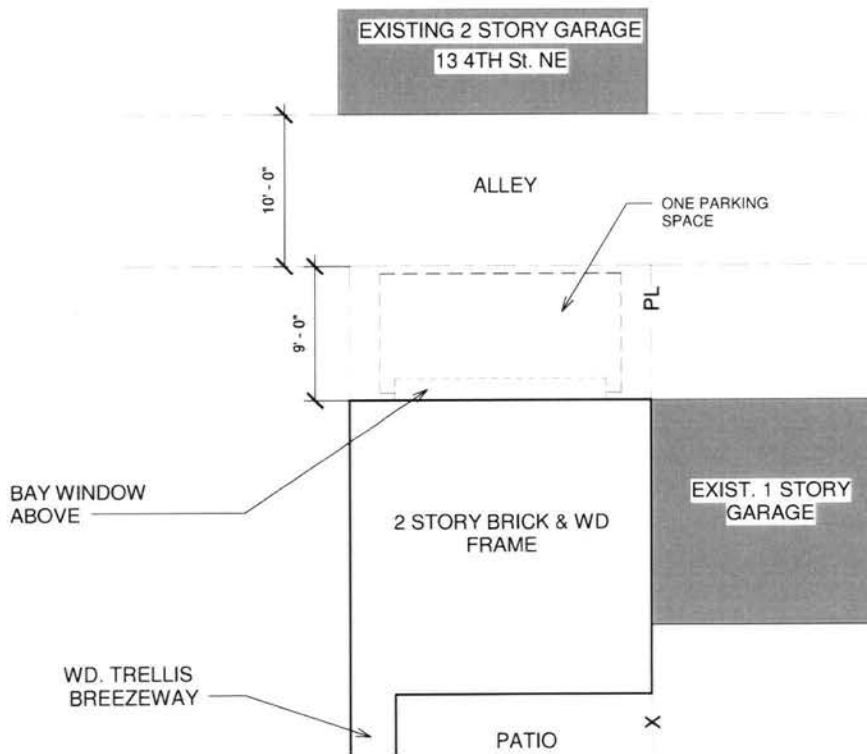

② SITE PLAN - PROPOSED PARKING
1/8" = 1'-0"

JAY MARONEY
14 5th STREET, N.E.
WASHINGTON, D.C. 20002

PREPARED BY:
ALTER URBAN
261 ROBERT STREET
BALTIMORE, MD 21217
P. 410 225 0930
F. 410 225 0893

PARKING SPACE PLAN

Project number	0120
Date	03/22/2013
Drawn by	Author
Checked by	Checker

A6

Scale 1/8" = 1'-0"