



PROPOSED SOUTH ELEVATION
SCALE: 1/8" = 1'-0"

BOARD OF ZONING ADJUSTMENT
District of Columbia

CASE NO. 18597

EXHIBIT NO. 10

FOR PLAN REVIEW

THE RESIDENCE OF
MR. AND MRS. LESTER AND
SANDRA FOOTE
5714 16TH STREET NW
WASHINGTON DC 22011



SHEET TITLE

PROPOSED SOUTH
ELEVATION

DRAWN:

PROJ. NO.

DESIGN

DATE: 04/09/13

SHEET NUMBER

A-1


SEAL:

CONSULTANT

REVISED

PROJECT

RECEIVED
D.C. OFFICE OF ZONING
2013 APR 23 PM 3:29

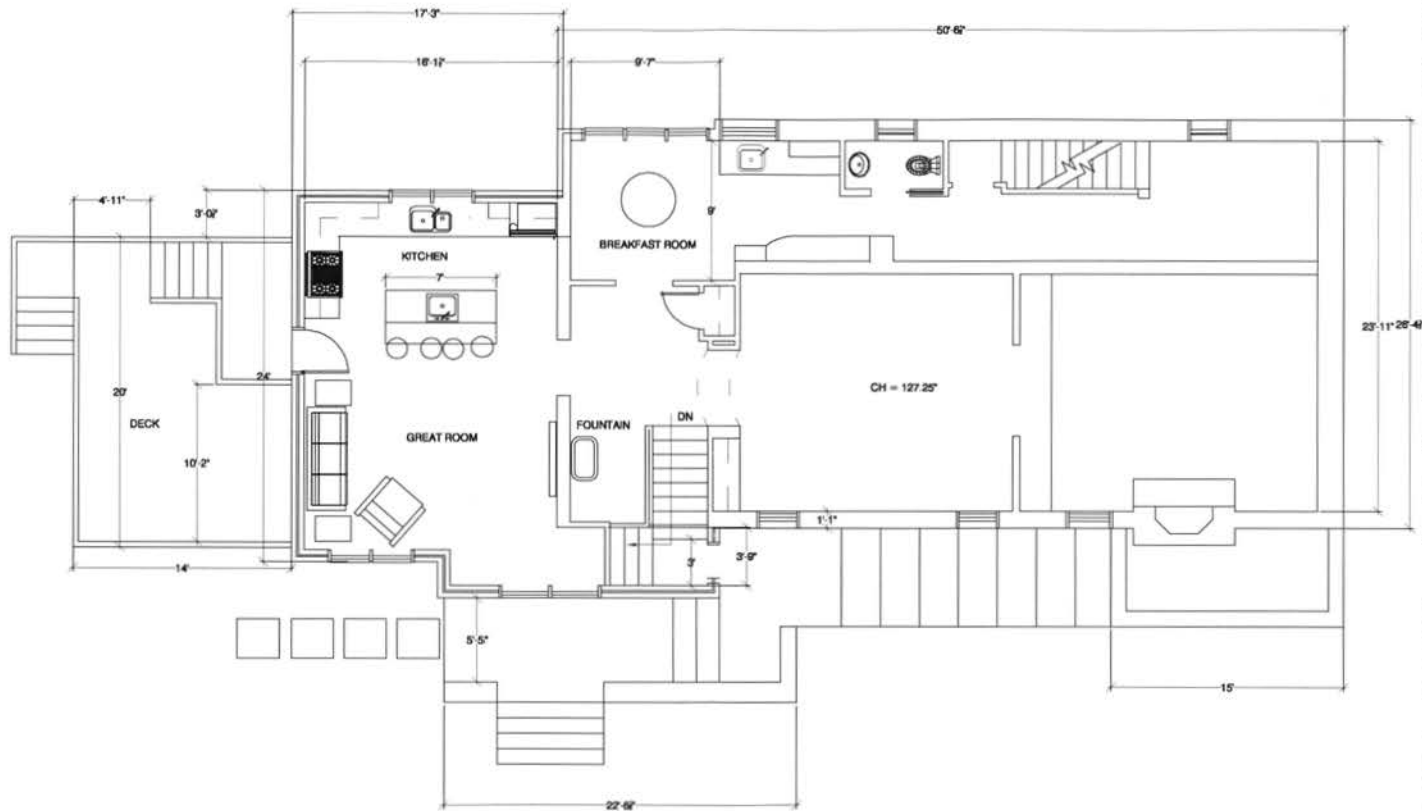

FOR PLAN REVIEW



PROPOSED FIRST FLOOR PLAN
SCALE: 1/8" = 1'-0"

SEAL:

CONSULTANT

REVISÉ

PROJECT

THE RESIDENCE OF
MR. AND MRS. LESTER AND
SANDRA FOOTE
5714 16TH STREET NW
WASHINGTON DC 22011



SHEET TITLE

PROPOSED FIRST

DRAWN:


PROJ. NO.

DESIGN by John Thompson


DATE: 04/09/13

SHEET NUMBER

A-2

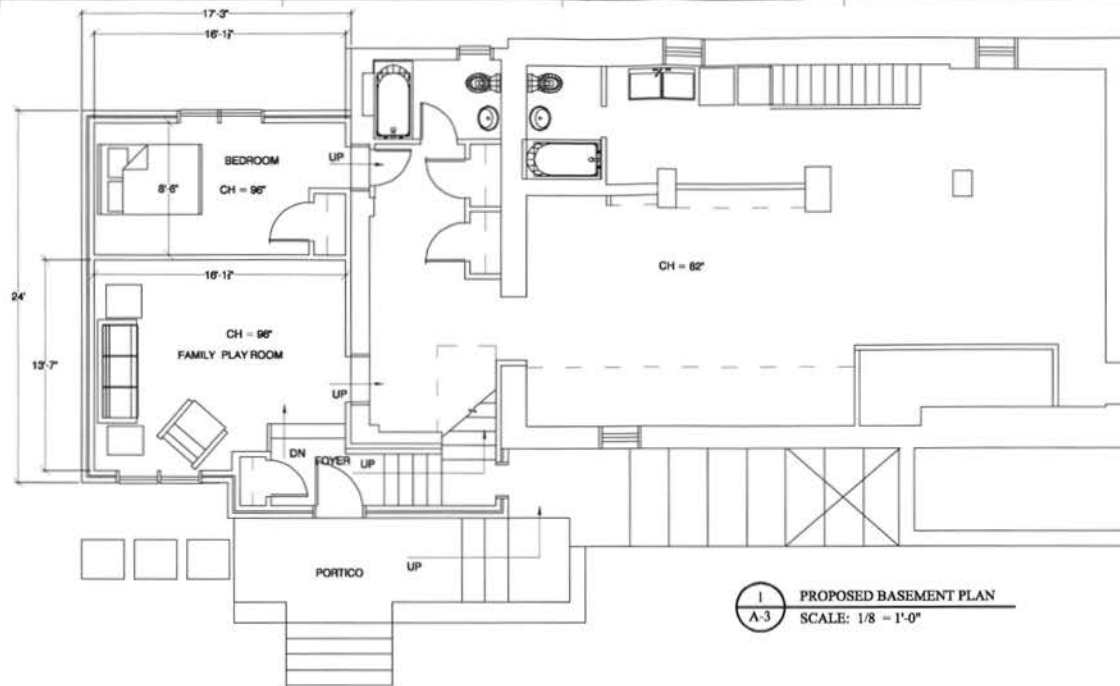

1
A-3 PROPOSED BASEMENT PLAN
SCALE: 1/8" = 1'-0"

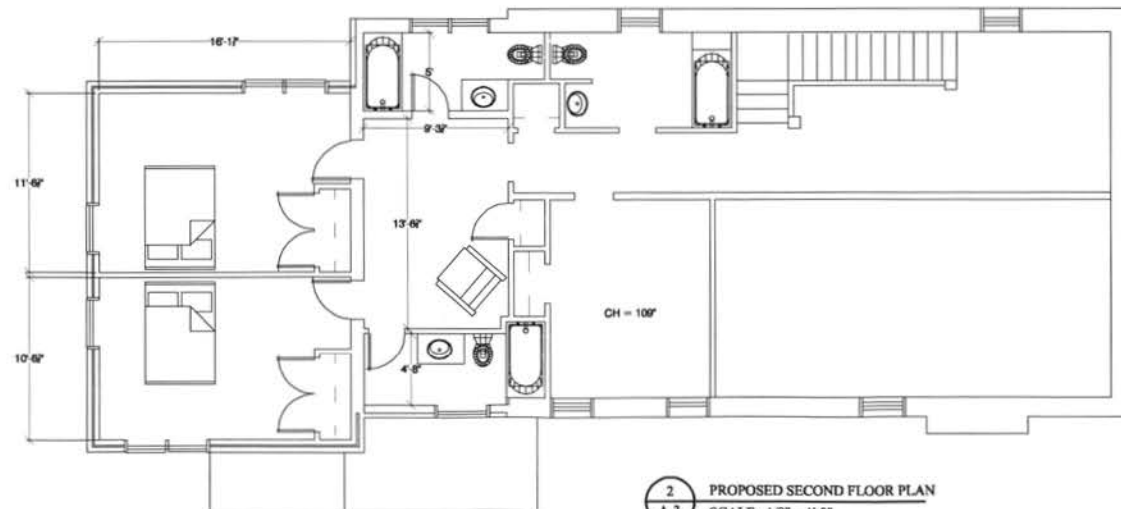

2
A-3 PROPOSED SECOND FLOOR PLAN
SCALE: 1/8" = 1'-0"

FOR PLAN REVIEW

SEAL:	RECEIVED OFFICE OF ZONING 2013 APR 23 PM 3:52
CONSULTANT	
REVISED	
PROJECT	THE RESIDENCE OF MR. AND MRS. LESTER AND SANDRA FOOTE 5714 16TH STREET NW WASHINGTON DC 22011
	 GREAT SEAL DESIGN GROUP LLC PO BOX 120718 ALEXANDRIA, VIRGINIA 22320 PHONE 703.217.7995
SHEET TITLE	PROPOSED SECOND AND BASEMENT FLOOR PLAN
DRAWN:	
PROJ. NO.	
DESIGN	
DATE:	04/09/13
SHEET NUMBER	A-3




1
A-4
PROPOSED NORTH ELEVATION
SCALE: 1/8" = 1'-0"




2
A-4
PROPOSED WEST ELEVATION
SCALE: 1/8" = 1'-0"

FOR PLAN REVIEW

SEAL:	RECEIVED OFFICE OF ZONING 2013 APR 23 10:58 AM
CONSULTANT	
REVISED	
PROJECT	THE RESIDENCE OF MR. AND MRS. LESTER AND SANDRA FOOTE 5714 16TH STREET NW WASHINGTON DC 22011
	 GREAT SEAL DESIGN GROUP LLC ALEXANDRIA, VIRGINIA 22304 PHONE: 703.217.1995
SHEET TITLE	PROPOSED NORTH AND WEST ELEVATIONS
DRAWN:	
PROJ. NO.	
DESIGN	
DATE:	04/09/13
SHEET NUMBER	A-4

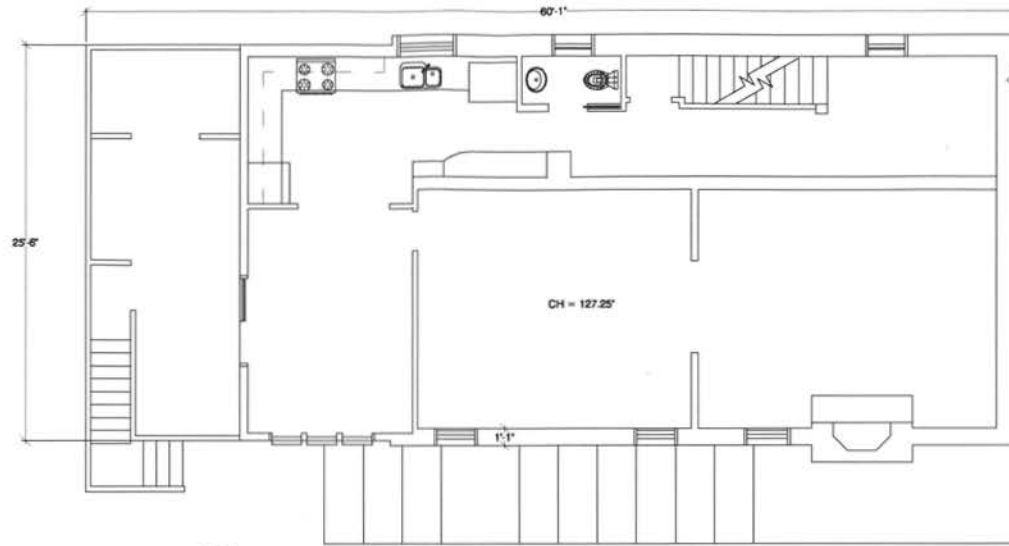

1
A-5
EXISTING FIRST FLOOR PLAN
SCALE: 1/8" = 1'-0"

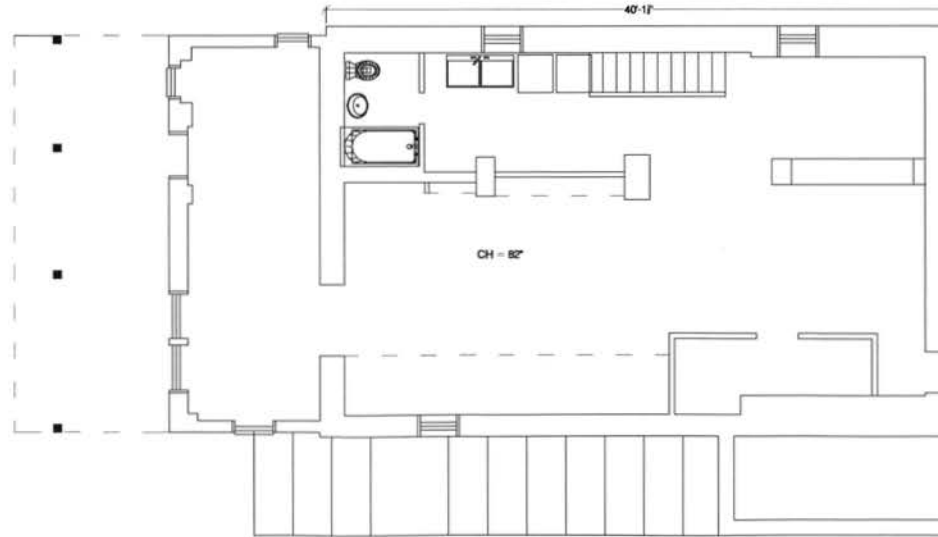

2
A-5
EXISTING BASEMENT PLAN
SCALE: 1/8" = 1'-0"


RECEIVED
C. OFFICE OF ZONING
2013 APR 23 PM 3:25

FOR PLAN REVIEW

SEAL:	
CONSULTANT	
REVISED	
PROJECT	THE RESIDENCE OF MR. AND MRS. LESTER AND SANDRA FOOTE 5714 16TH STREET NW WASHINGTON DC 22011
	 GREAT STREETS ASSOCIATES, LLC 100 BOX 130716 ALEXANDRIA, VIRGINIA 22308 PHONE: 703.217.7995
SHEET TITLE	EXISTING FIRST AND BASEMENT PLANS
DRAWN:	
PROJ. NO.	
DESIGN	
DATE:	04/09/13
SHEET NUMBER	A-5



1
A-6 EXISTING NORTH ELEVATION
SCALE: 1/8" = 1'-0"

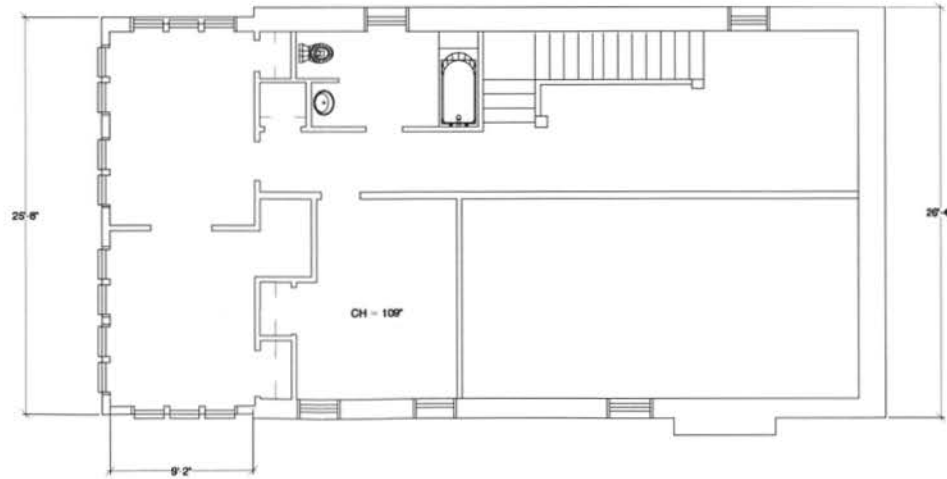

2
A-6 EXISTING SECOND FLOOR PLAN
SCALE: 1/8" = 1'-0"

RECEIVED
OFFICE OF ZONING
2013 APR 23 PM 3:25

FOR PLAN REVIEW

SEAL:
CONSULTANT
REVISED
PROJECT
THE RESIDENCE OF MR. AND MRS. LESTER AND SANDRA FOOTE 5714 16TH STREET NW WASHINGTON DC 22011
 GREAT STATE GROUP LLC 1400 BOY LTON ALEXANDRIA, VIRGINIA 22306 PHONE: 703.217.7995
SHEET TITLE
EXISTING 2ND FLOOR PLAN EXISTING NORTH ELEVATION
DRAWN:
PROJ. NO.
DESIGN
DATE: 04/09/13
SHEET NUMBER
A-6



1
A-7
EXISTING SOUTH ELEVATION
SCALE: 1/8" = 1'-0"



2
A-7
EXISTING WEST ELEVATION
SCALE: 1/8" = 1'-0"

FOR PLAN REVIEW

SEAL:
RECEIVED OFFICE OF THE 2013 APR 23 PM 5:00
CONSULTANT
REVISED
PROJECT
THE RESIDENCE OF MR. AND MRS. LESTER AND SANDRA FOOTE 5714 16TH STREET NW WASHINGTON DC 22011
 GREAT REAL DESIGN GROUP LLC PO BOX 100716 ALEXANDRIA, VIRGINIA 22308 PHONE: 703.417.7995
SHEET TITLE
EXISTING SOUTH AND WEST ELEVATIONS
DRAWN:
PROJ. NO.
DESIGN
DATE: 04/09/13
SHEET NUMBER
A-7