


MR. & MRS LASANE
1515 JACKSON STREET
N E WASHINGTON
DC 200017

RECEIVED
J.C. OFFICE OF ZONING
2013 MAY -7 AM 11:27

JACKSON STREET

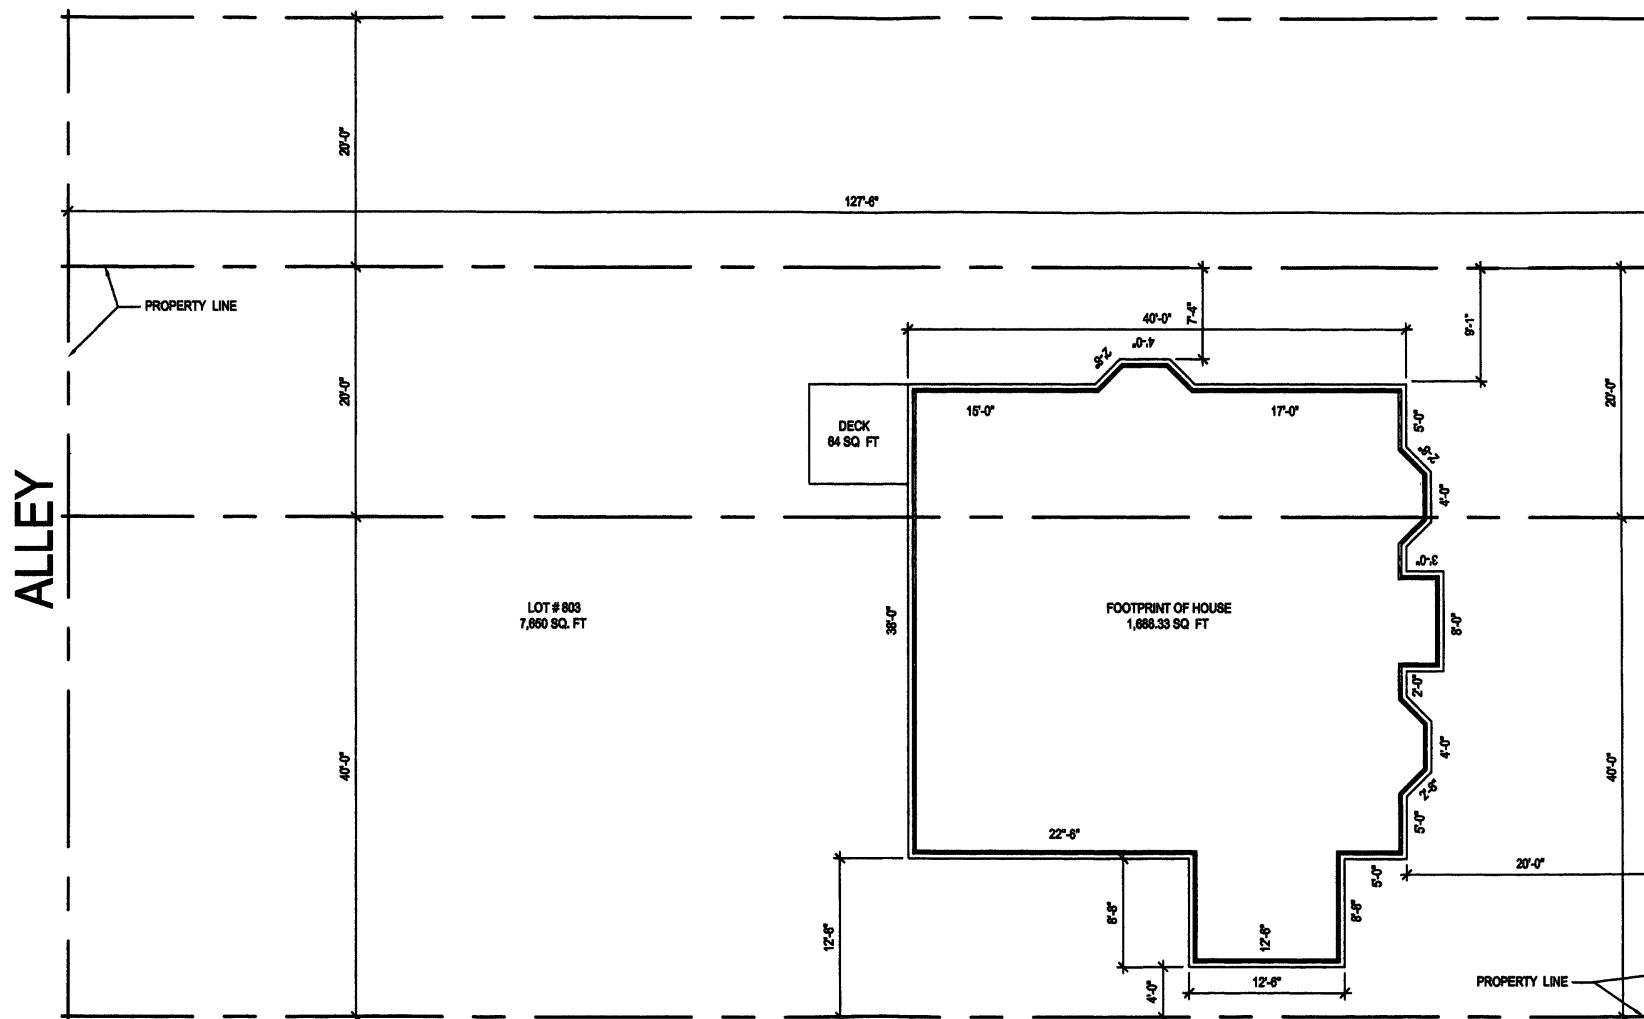


SITE PLAN

SCALE: 1"=10'-0"

BOARD OF ZONING ADJUSTMENT
District of Columbia

CASE NO. 18597
EXHIBIT NO. 8

Board of Zoning Adjustment
District of Columbia
CASE NO.18597
EXHIBIT NO.8

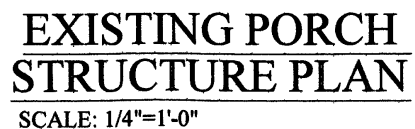


RECEIVED
DC OFFICE OF ZONING
2013 MAY -7 AM 11:27

[illegible]

DATE: 02 05 2012

CLOSET PLAN

A1.0

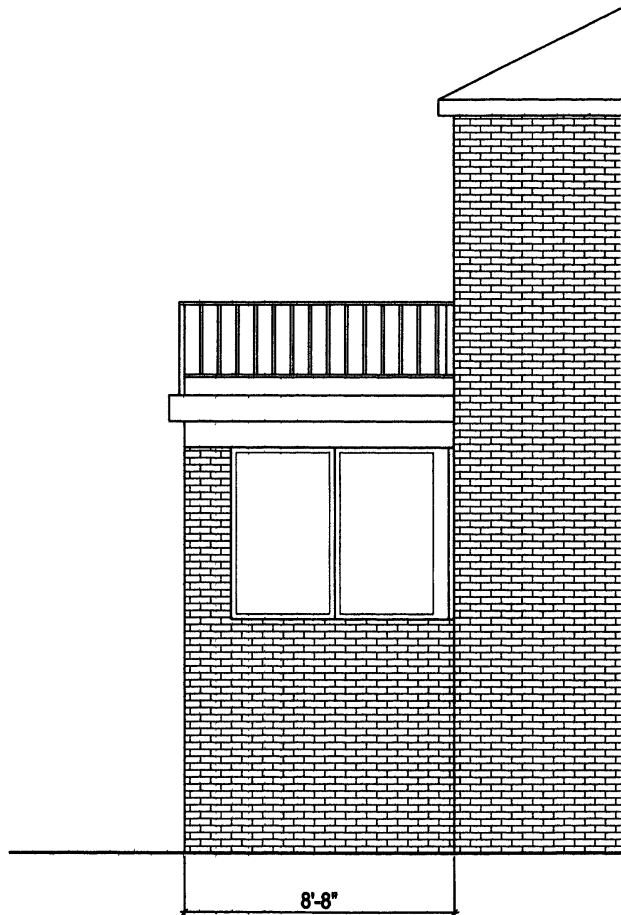

SIDE A ELEVATION

SCALE: 1/4"=1'-0"



SIDE B ELEVATION

SCALE: 1/4"=1'-0"

CLOSET

MR. & MRS LASANE
1515 JACKSON STREET
N E WASHINGTON
DC 200017


DRAWN BY
JOHN FERNANDEZ
CELL 571 277 8991

RECEIVED
D.C. OFFICE OF ZONING
2013 MAY -7 AM 11:27

A	DATE	DESCRIPTION

EXISTING
ELEVATION

A2.0

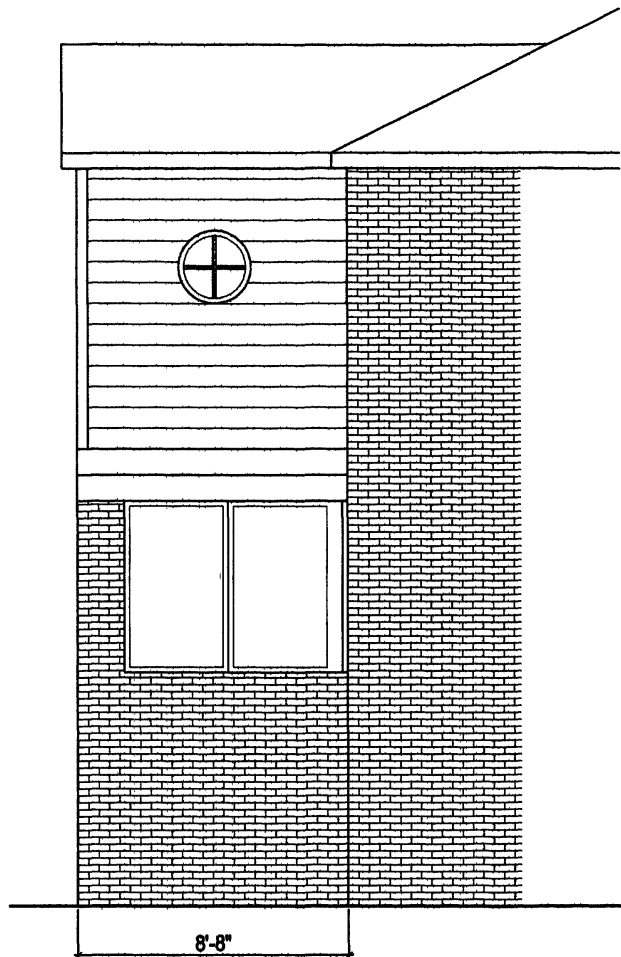

**PROPOSED
SIDE A ELEVATION**

SCALE: 1/4"=1'-0"



**PROPOSED SIDE B
ELEVATION**

SCALE: 1/4"=1'-0"

CLOSET

MR. & MRS LASANE
1515 JACKSON STREET
N E WASHINGTON
DC 200017


DRAWN BY
JOHN FERNANDEZ
CELL 571 277 8991

RECEIVED
D.C. OFFICE OF ZONING
2013 MAY -7 AM 11: 27


A	DATE	DESCRIPTION

DATE
12-20-2013
PROPOSED
ELEVATION

A3.0

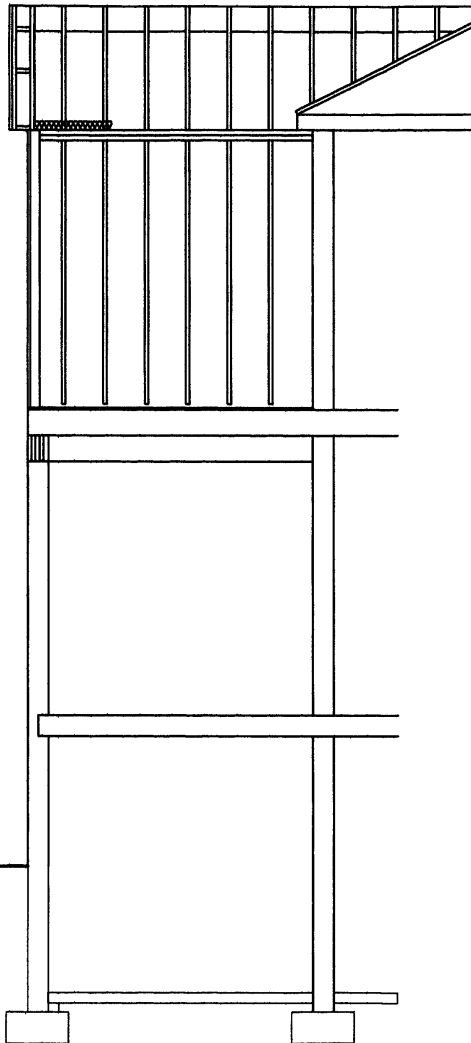

**PROPOSED SECTION A
ELEVATION**
SCALE: 1/4"=1'-0"

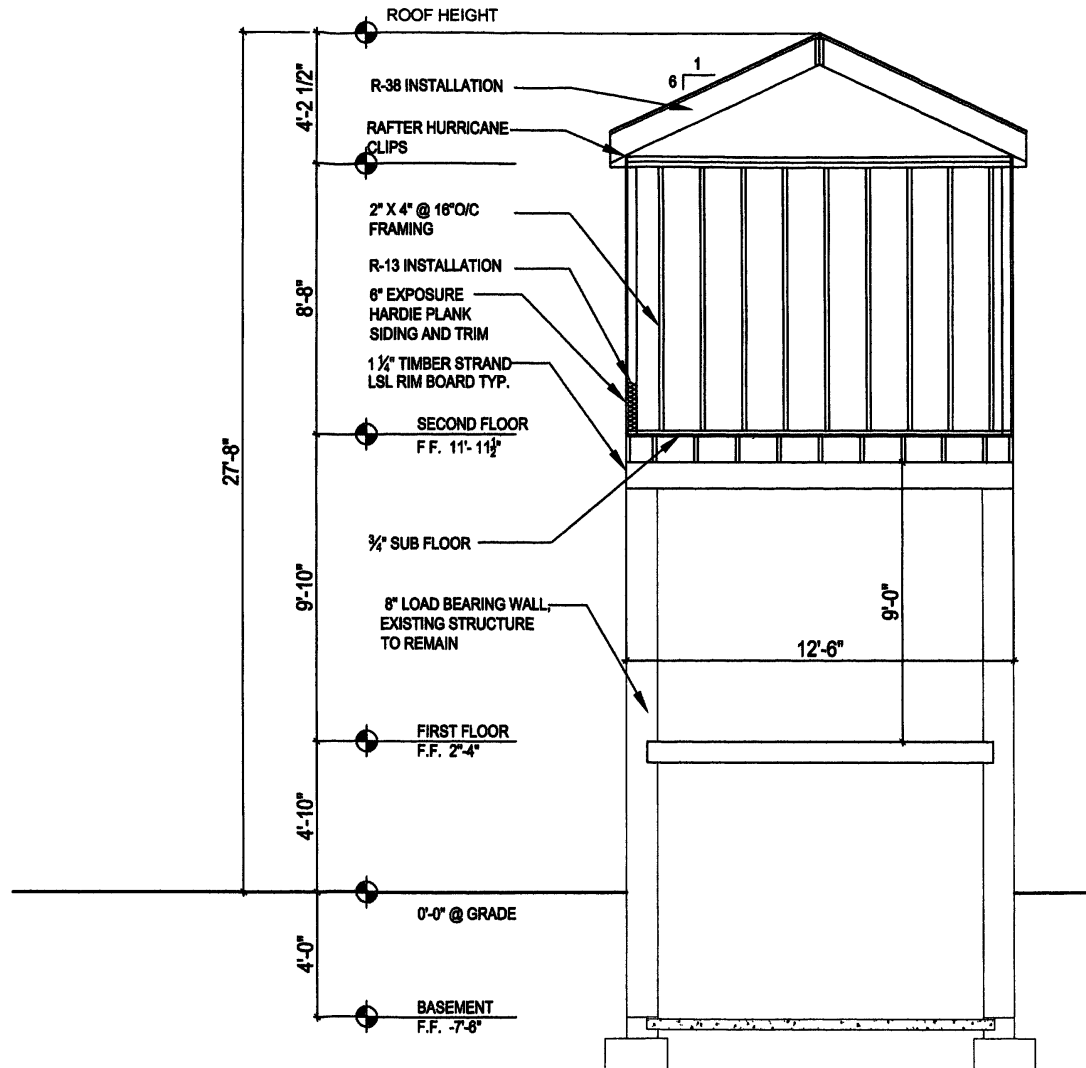

**PROPOSED SECTION B
ELEVATION**
SCALE: 1/4"=1'-0"

CLOSET

MR. & MRS. LASANE
1515 JACKSON STREET
N E WASHINGTON
DC 200017

DRAWN BY
JOHN FERNANDEZ
CELL 571 277 8991


RECEIVED
D.C. OFFICE OF ZONING
2013 MAY -7 AM 11:27

DATE	DESCRIPTION

DATE: 05/28/2013


SECTION

A4.0

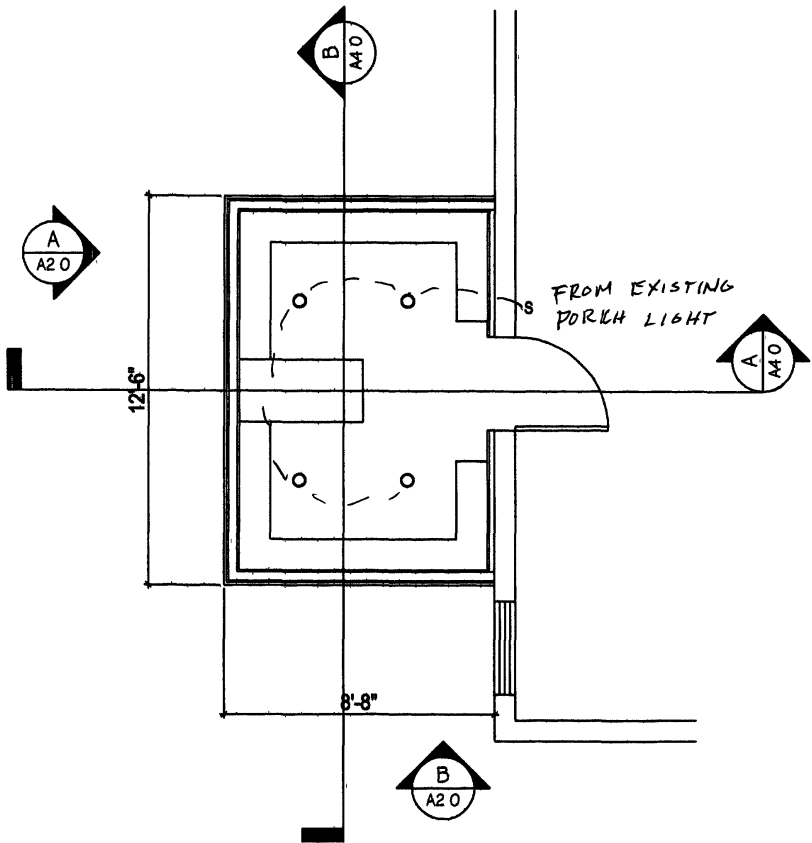

PROPOSED CLOSET PLAN

SCALE: 1/4"=1'-0"

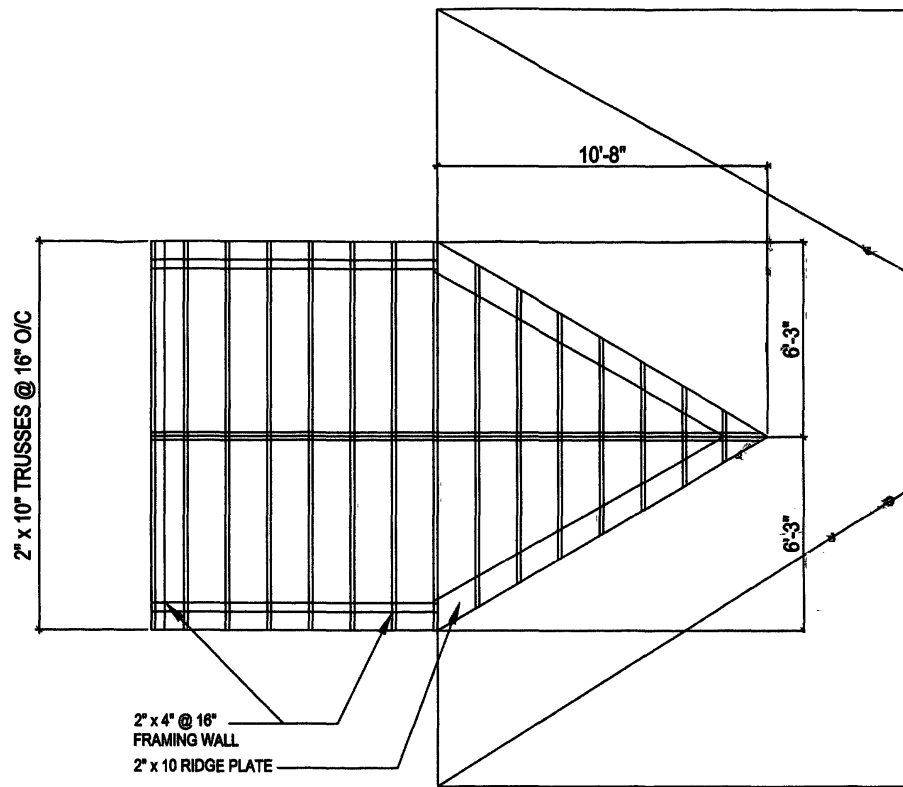

PROPOSED CLOSET ROOF STRUCTURE PLAN

SCALE: 1/4"=1'-0"

CLOSET

MR. & MRS LASANE
1515 JACKSON STREET
N E WASHINGTON
DC 200017

DRAWN BY
JOHN FERNANDEZ
CELL 571 277 8991

RECEIVED
D.C. OFFICE OF ZONING
2013 MAY -7 AM 11:28

DATE	DESCRIPTION

DESIGNER
06 OF 2018

STRUCTURE

A5.0