

RECEIVED
D.C. OFFICE OF ZONING
2013 MAY -7 PM 2:53

**3D STRUCTURAL
ENGINEERS, INC.**
4903 AUBURN AVE., 5#204
BETHESDA, MD - 20814
PH 301 766-8438 FAX 301 766-8479

SEAL



© 3D STRUCTURAL ENGINEERS INC. EXPRESSLY
RESERVES ITS COMMON LAW COPYRIGHT AND
OTHER PROPERTY RIGHTS IN THESE PLANS. THESE
PLANS ARE NOT TO BE REPRODUCED, CHANGED
OR COPIED IN ANY FORM OR MANNER.
WHATSOEVER, NOR ARE THEY TO BE ASSIGNED TO
ANY THIRD PARTY, WITHOUT FIRST OBTAINING THE
EXPRESS WRITTEN PERMISSION AND CONSENT OF
3D STRUCTURAL ENGINEERS, INC.

PROJECT

3612 PARK PLACE NW
WASHINGTON, DC

REVISIONS

NO.	DESCRIPTION	DATE

DRAWING TITLE


**BASEMENT FLOOR
PLAN**

DRAWING INFORMATION

SCALE	AS NOTED
DATE	03/11/13
DRAWN BY	JH
PROJECT NUMBER	D1307

SK-1

Board of Zoning Adjustment
District of Columbia
CASE NO. 18598
EXHIBIT NO. 10

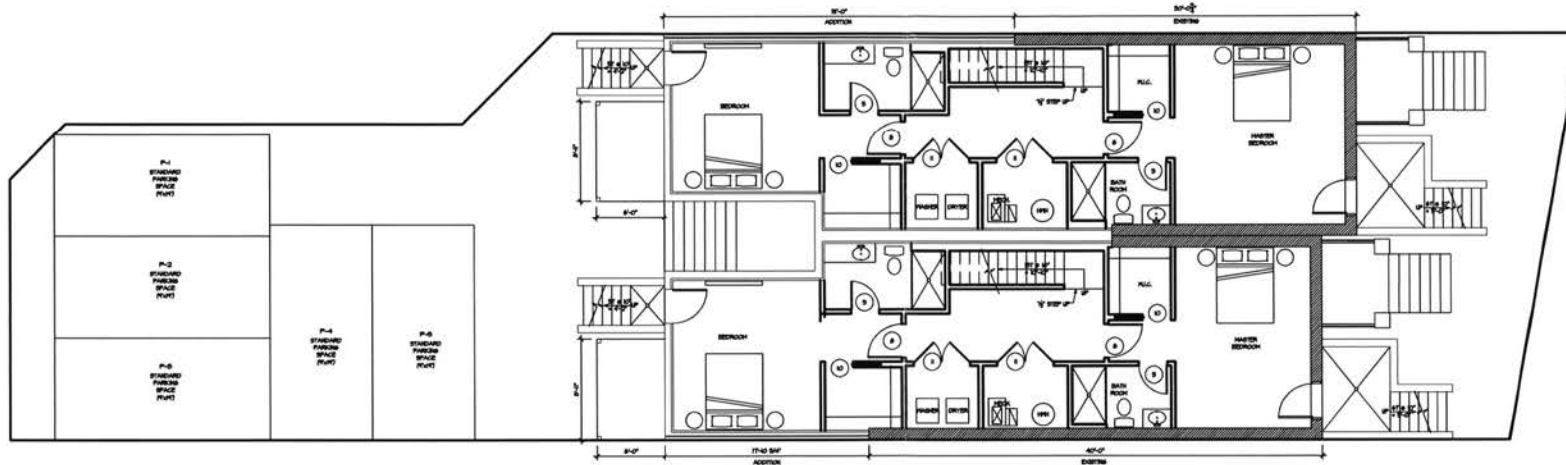

1 BASEMENT FLOOR PLAN
SK-1

BOARD OF ZONING ADJUSTMENT
District of Columbia
CASE NO. 18598
EXHIBIT NO. 10

RECEIVED
D.C. OFFICE OF ZONING
2013 MAY -7 PM 2:53



SEAL



© 3D STRUCTURAL ENGINEERS INC. EXPRESSLY RESERVES ITS COMMON LAW COPYRIGHT AND OTHER PROPERTY RIGHTS IN THESE PLANS. THESE PLANS ARE NOT TO BE REPRODUCED, CHANGED OR COPIED IN ANY FORM OR MANNER WHATSOEVER, NOR ARE THEY TO BE ASSIGNED TO ANY THIRD PARTY, WITHOUT FIRST OBTAINING THE EXPRESS WRITTEN PERMISSION AND CONSENT OF 3D STRUCTURAL ENGINEERS, INC.

PROJECT

3612 PARK PLACE NW
WASHINGTON, DC

REVISIONS

NO.	DESCRIPTION	DATE

DRAWING TITLE


FIRST FLOOR PLAN

DRAWING INFORMATION

SCALE	AS NOTED
DATE	03/11/13
DRAWN BY	JH
PROJECT NUMBER	D1307

SK-2

DRAWING NUMBER

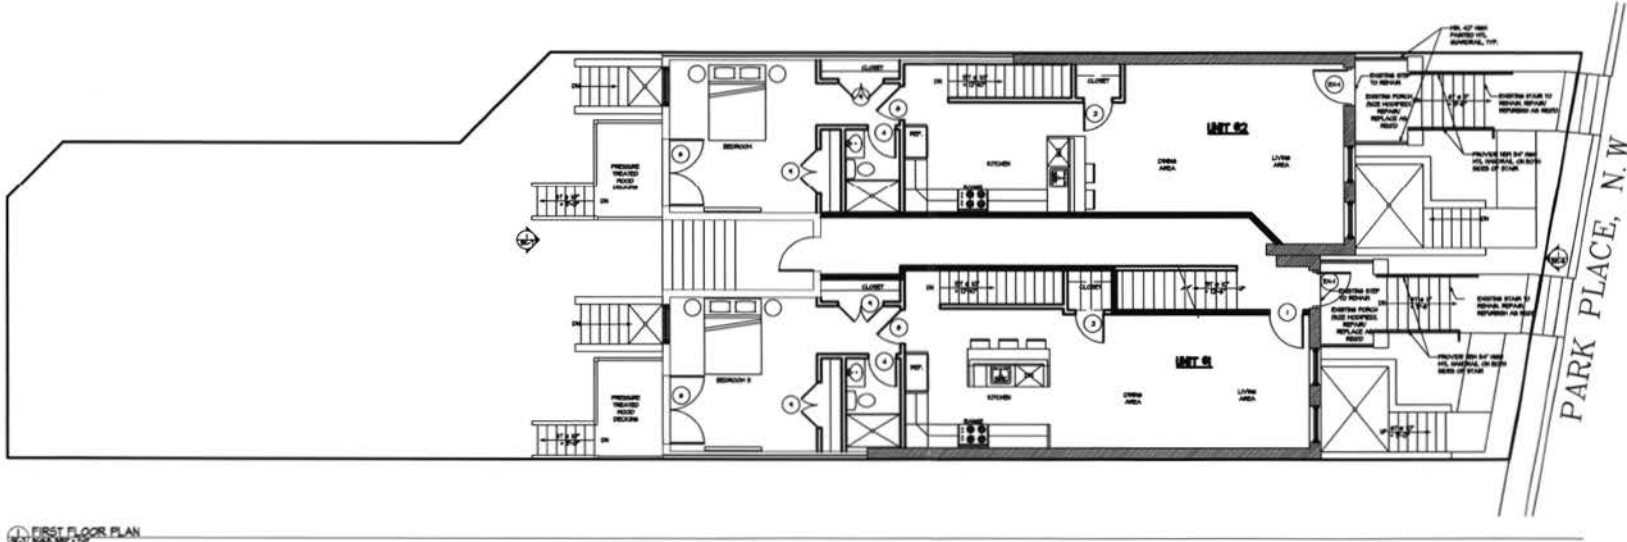

FIRST FLOOR PLAN
SCALE 1/8" = 1'-0"

RECEIVED
D.C. OFFICE OF ZONING

2013 MAY -7 PM 2:53



SEAL



© 3D STRUCTURAL ENGINEERS INC. EXPRESSLY RESERVES ITS COMMON LAW COPYRIGHT AND OTHER PROPERTY RIGHTS IN THESE PLANS. THESE PLANS ARE NOT TO BE REPRODUCED, CHANGED OR COPIED IN ANY FORM OR MANNER WHATSOEVER, NOR ARE THEY TO BE ASSIGNED TO ANY THIRD PARTY, WITHOUT FIRST OBTAINING THE EXPRESS WRITTEN PERMISSION AND CONSENT OF 3D STRUCTURAL ENGINEERS, INC.

PROJECT

3612 PARK PLACE NW
WASHINGTON, DC

REVISIONS

NO.	DESCRIPTION	DATE

DRAWING TITLE


SECOND FLOOR
PLAN

DRAWING INFORMATION

SCALE	AS NOTED
DATE	03/11/13
DRAWN BY	JH
PROJECT NUMBER	D1307

SK-3

DRAWING NUMBER

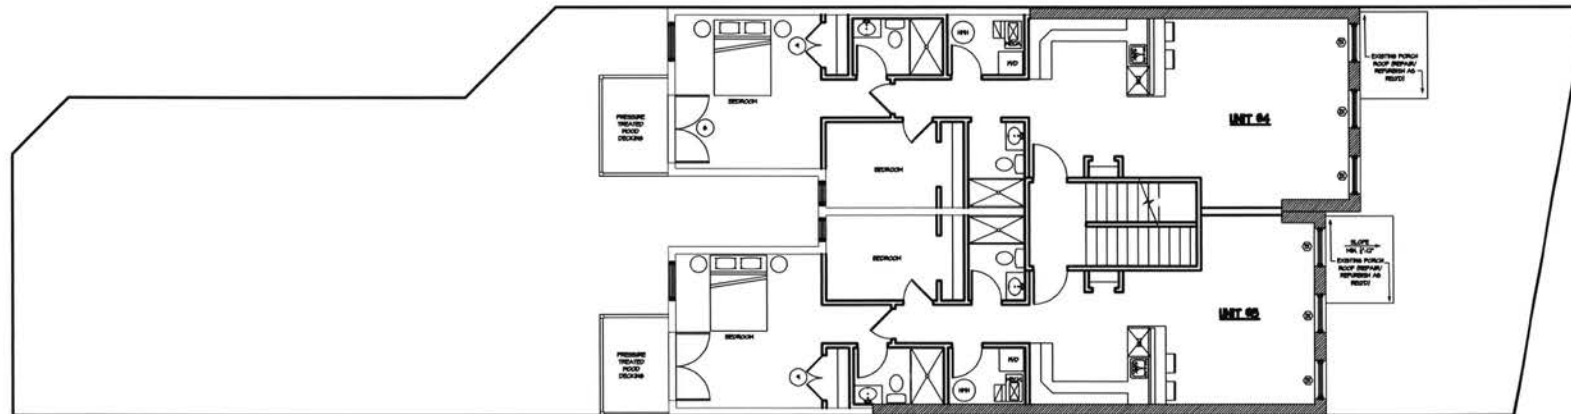

SECOND FLOOR PLAN
SK-3

RECEIVED
D.C. OFFICE OF ZONING
2013 MAY -7 PM 2: 53

**3D STRUCTURAL
ENGINEERS, INC.**
4903 AUBURN AVE., 5K204
BETHESDA, MD - 20814
PH 301-760-8438 FAX 301-760-8437

SEAL



© 3D STRUCTURAL ENGINEERS INC. EXPRESSLY
RESERVES ITS COMMON LAW COPYRIGHT AND
OTHER PROPERTY RIGHTS IN THESE PLANS. THESE
PLANS ARE NOT TO BE REPRODUCED, CHANGED
OR COPIED IN ANY FORM OR MANNER
WHATSOEVER, NOR ARE THEY TO BE ASSIGNED TO
ANY THIRD PARTY, WITHOUT FIRST OBTAINING THE
EXPRESS WRITTEN PERMISSION AND CONSENT OF
3D STRUCTURAL ENGINEERS, INC.

PROJECT

3612 PARK PLACE NW
WASHINGTON, DC

REVISIONS

NO.	DESCRIPTION	DATE

DRAWING TITLE


THIRD FLOOR PLAN

DRAWING INFORMATION

SCALE	AS NOTED
DATE	03/11/13
DRAWN BY	JH
PROJECT NUMBER	D1307

SK-4

DRAWING NUMBER

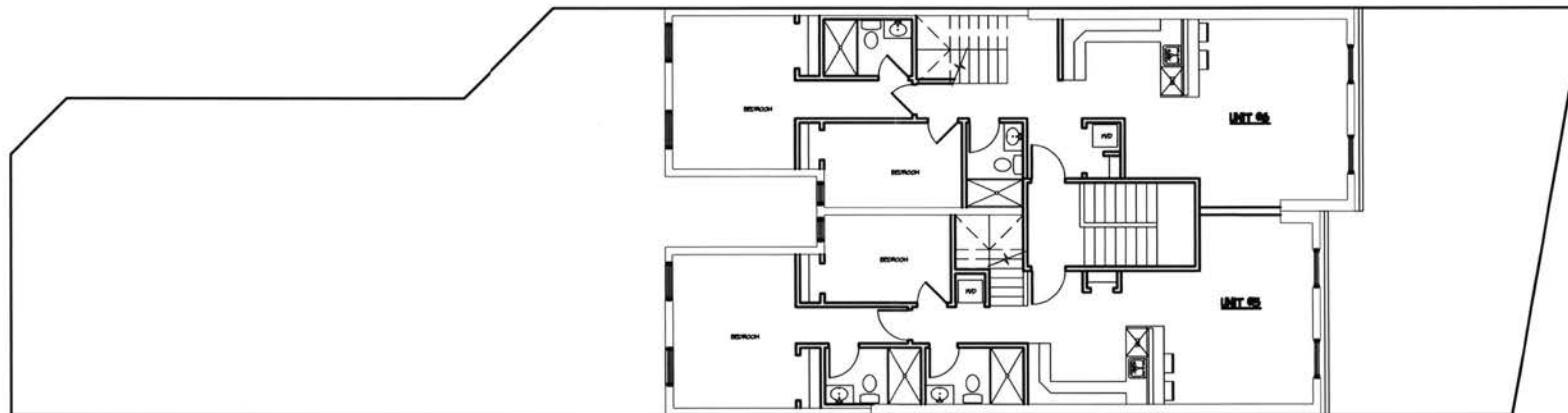

THIRD FLOOR PLAN
SCALE 1/8" = 1'-0"

RECEIVED
D.C. OFFICE OF ZONING

2013 MAY -7 PM 2: 53



SEAL



© 3D STRUCTURAL ENGINEERS INC. EXPRESSLY
RESERVES ITS COMMON LAW COPYRIGHT AND
OTHER PROPERTY RIGHTS IN THESE PLANS. THESE
PLANS ARE NOT TO BE REPRODUCED, CHANGED
OR COPIED IN ANY FORM OR MANNER,
WHATSOEVER, NOR ARE THEY TO BE ASSIGNED TO
ANY THIRD PARTY, WITHOUT FIRST OBTAINING THE
EXPRESS WRITTEN PERMISSION AND CONSENT OF
3D STRUCTURAL ENGINEERS, INC.

PROJECT

3612 PARK PLACE NW
WASHINGTON, DC

REVISIONS

NO.	DESCRIPTION	DATE

DRAWING TITLE


PENTHOUSE FLOOR
PLAN

DRAWING INFORMATION

SCALE	AS NOTED
DATE	03/11/13
DRAWN BY	JH
PROJECT NUMBER	D1307


SK-5

DRAWING NUMBER

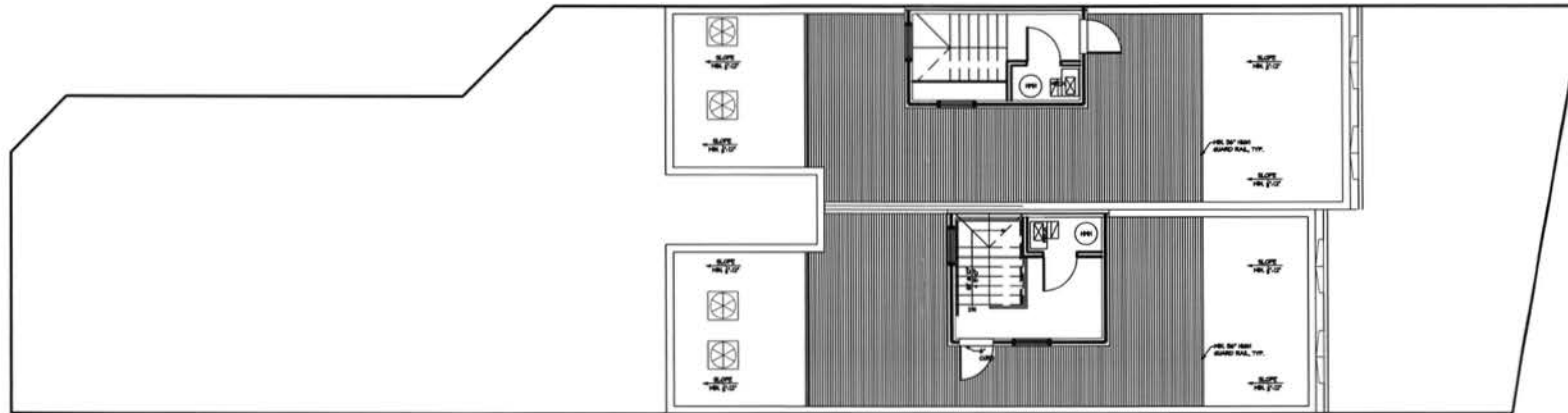

PENTHOUSE FLOOR PLAN
3612 PARK PLACE NW

RECEIVED
D.C. OFFICE OF ZONING
2013 MAY -7 PM 2: 53

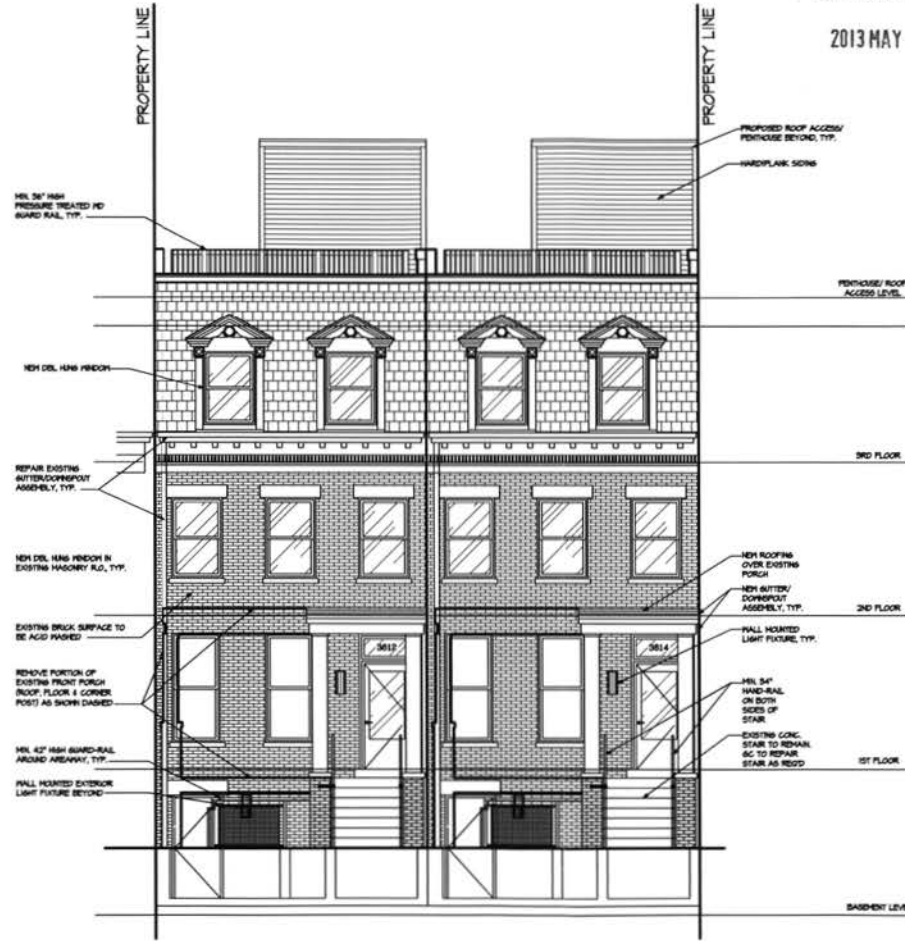

FRONT ELEVATION
SCALE: 1/8" = 1'-0"

3D STRUCTURAL ENGINEERS, INC.
4903 AUBURN AVE., 54904
BETHESDA, MD - 20814
PH 301 761 8428 FAX 301 184 8428

SEAL



© 3D STRUCTURAL ENGINEERS INC. EXPRESSLY
RESERVES ITS COMMON LAW COPYRIGHT AND
OTHER PROPERTY RIGHTS IN THESE PLANS. THESE
PLANS ARE NOT TO BE REPRODUCED, CHANGED
OR COPIED IN ANY FORM OR MANNER
WHATSOEVER, NOR ARE THEY TO BE ASSIGNED TO
ANY THIRD PARTY, WITHOUT FIRST OBTAINING THE
EXPRESS WRITTEN PERMISSION AND CONSENT OF
3D STRUCTURAL ENGINEERS, INC.

PROJECT

3612 PARK PLACE NW
WASHINGTON, DC

REVISIONS

NO.	DESCRIPTION	DATE

DRAWING TITLE

FRONT
ELEVATION

DRAWING INFORMATION


SCALE	AS NOTED
DATE	03/11/13
DRAWN BY	JH
PROJECT NUMBER	D1307

SK-6

DRAWING NUMBER

RECEIVED
D.C. OFFICE OF ZONING

2013 MAY -7 PM 2:53

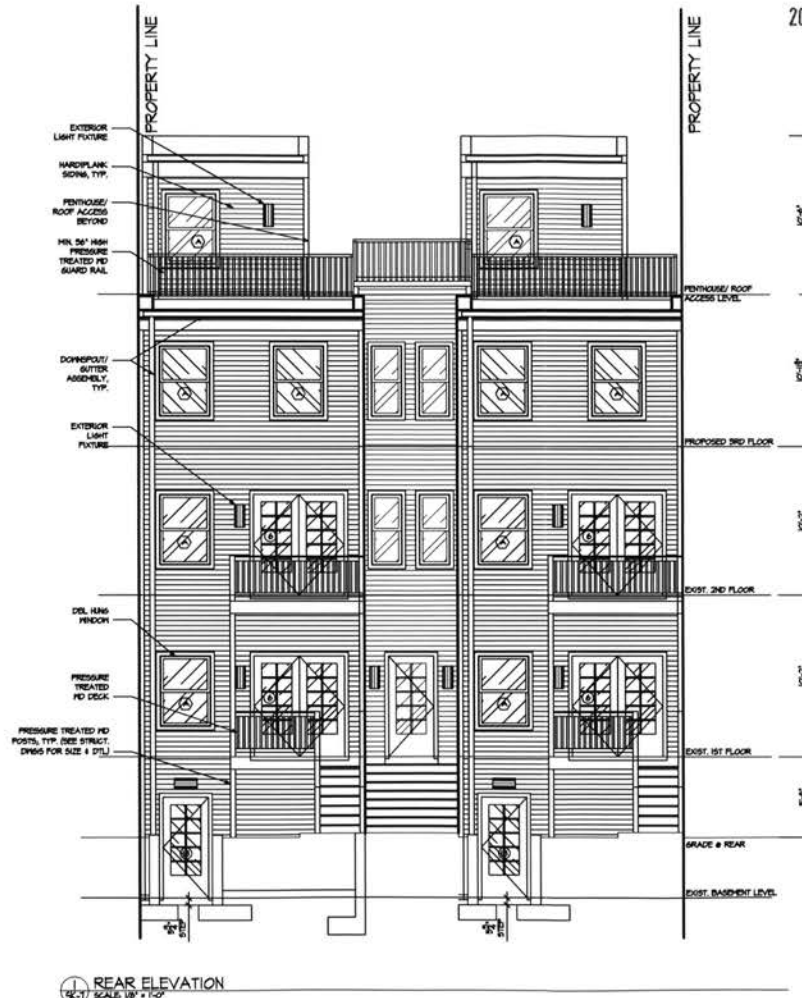

1 REAR ELEVATION
SK-7 SCALE 1/8" = 1'-0"

3D STRUCTURAL
ENGINEERS, INC.
4903 AUBURN AVE., S#204
BETHESDA, MD - 20814
PH 301-756-8438 FAX 301-756-8439

SEAL



© 3D STRUCTURAL ENGINEERS INC. EXPRESSLY
RESERVES ITS COMMON LAW COPYRIGHT AND
OTHER PROPERTY RIGHTS IN THESE PLANS. THESE
PLANS ARE NOT TO BE REPRODUCED, CHANGED
OR COPIED IN ANY FORM OR MANNER
WHATSOEVER, NOR ARE THEY TO BE ASSIGNED TO
ANY THIRD PARTY, WITHOUT FIRST OBTAINING THE
EXPRESS WRITTEN PERMISSION AND CONSENT OF
3D STRUCTURAL ENGINEERS, INC.

PROJECT

3612 PARK PLACE NW
WASHINGTON, DC

REVISIONS

NO.	DESCRIPTION	DATE

DRAWING TITLE

REAR
ELEVATION

DRAWING INFORMATION

SCALE	AS NOTED
DATE	03/11/13
DRAWN BY	JH
PROJECT NUMBER	D1307

SK-7

DRAWING NUMBER

SEAL



© 3D STRUCTURAL ENGINEERS INC. EXPRESSLY
RESERVES ITS COMMON LAW COPYRIGHT AND
OTHER PROPERTY RIGHTS IN THESE PLANS. THESE
PLANS ARE NOT TO BE REPRODUCED, CHANGED
OR COPIED IN ANY FORM OR MANNER
WHATSOEVER, NOR ARE THEY TO BE ASSIGNED TO
ANY THIRD PARTY, WITHOUT FIRST OBTAINING THE
EXPRESS WRITTEN PERMISSION AND CONSENT OF
3D STRUCTURAL ENGINEERS, INC.

PROJECT

3612 PARK PLACE NW
WASHINGTON, DC

REVISIONS

NO.	DESCRIPTION	DATE

DRAWING TITLE


**SIDE
ELEVATIONS**

DRAWING INFORMATION

SCALE	AS NOTED
DATE	03/11/13
DRAWN BY	JH
PROJECT NUMBER	D1307

SK-8

DRAWING NUMBER

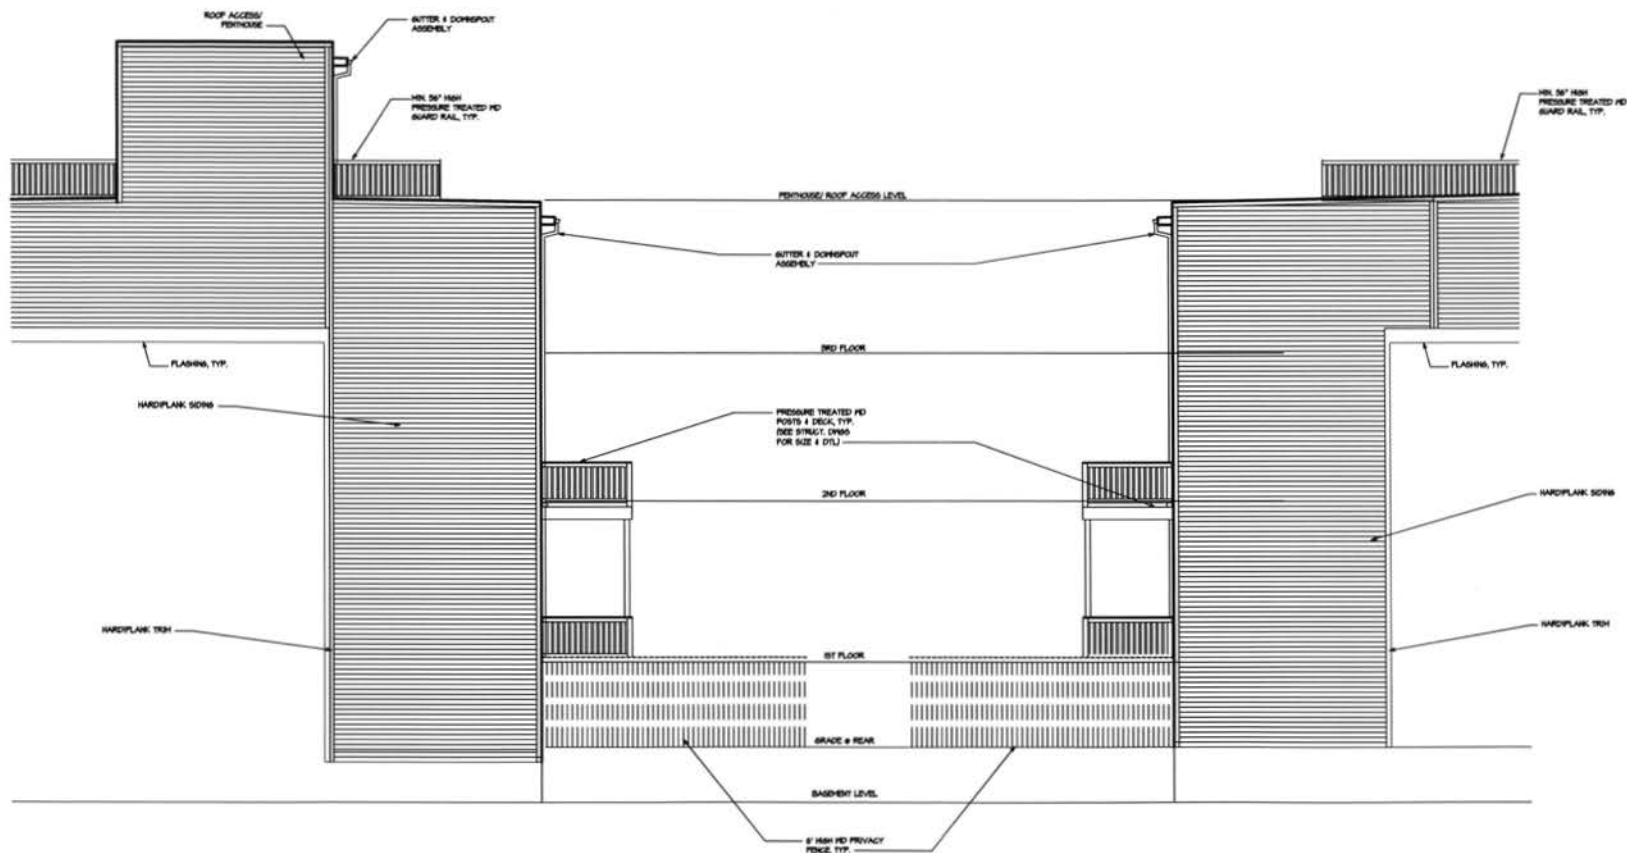

SIDE ELEVATIONS
SCALE: 1/8" = 1'-0"