

Exhibit H

CMK DEV, LLC

C/O CALVIN CAFRITZ ENTERPRISES

1828 L STREET, NW - #703
WASHINGTON, DC 20036

ERIC COLBERT &
ASSOCIATES, P.C.

717 5TH STREET, NW WASHINGTON, DC 20001
TEL: 202-289-6800 FAX: 202-289-6810

5333
CONNECTICUT AVE

5333 CONNECTICUT AVE, NW
WASHINGTON, DC 20015



ISSUE/	REVISED	DATE
02/13/2012		DD SET
04/02/2012		FTG PERMIT SET
04/30/2012	68%	CD/PRICING SET
05/21/2012		PERMIT SET
06/15/2012		REVISED PERMIT SET

SECTION
KANAWHA STREET
9/13/2013

ZONING
CLARIFICATION

DRAWING TITLE
SCALE: 3/32" = 1'-0"

Board of Zoning Adjustment
District of Columbia
CASE NO. 18615
SHEET NO. EXHIBIT NO. 40

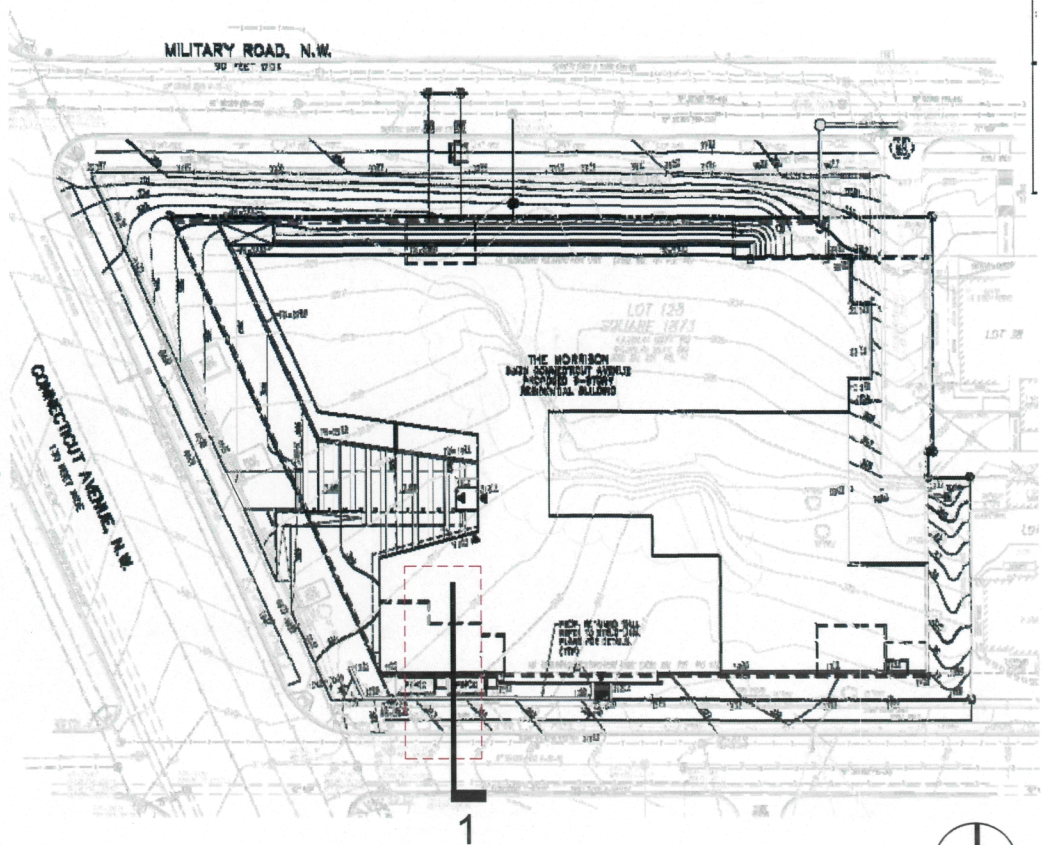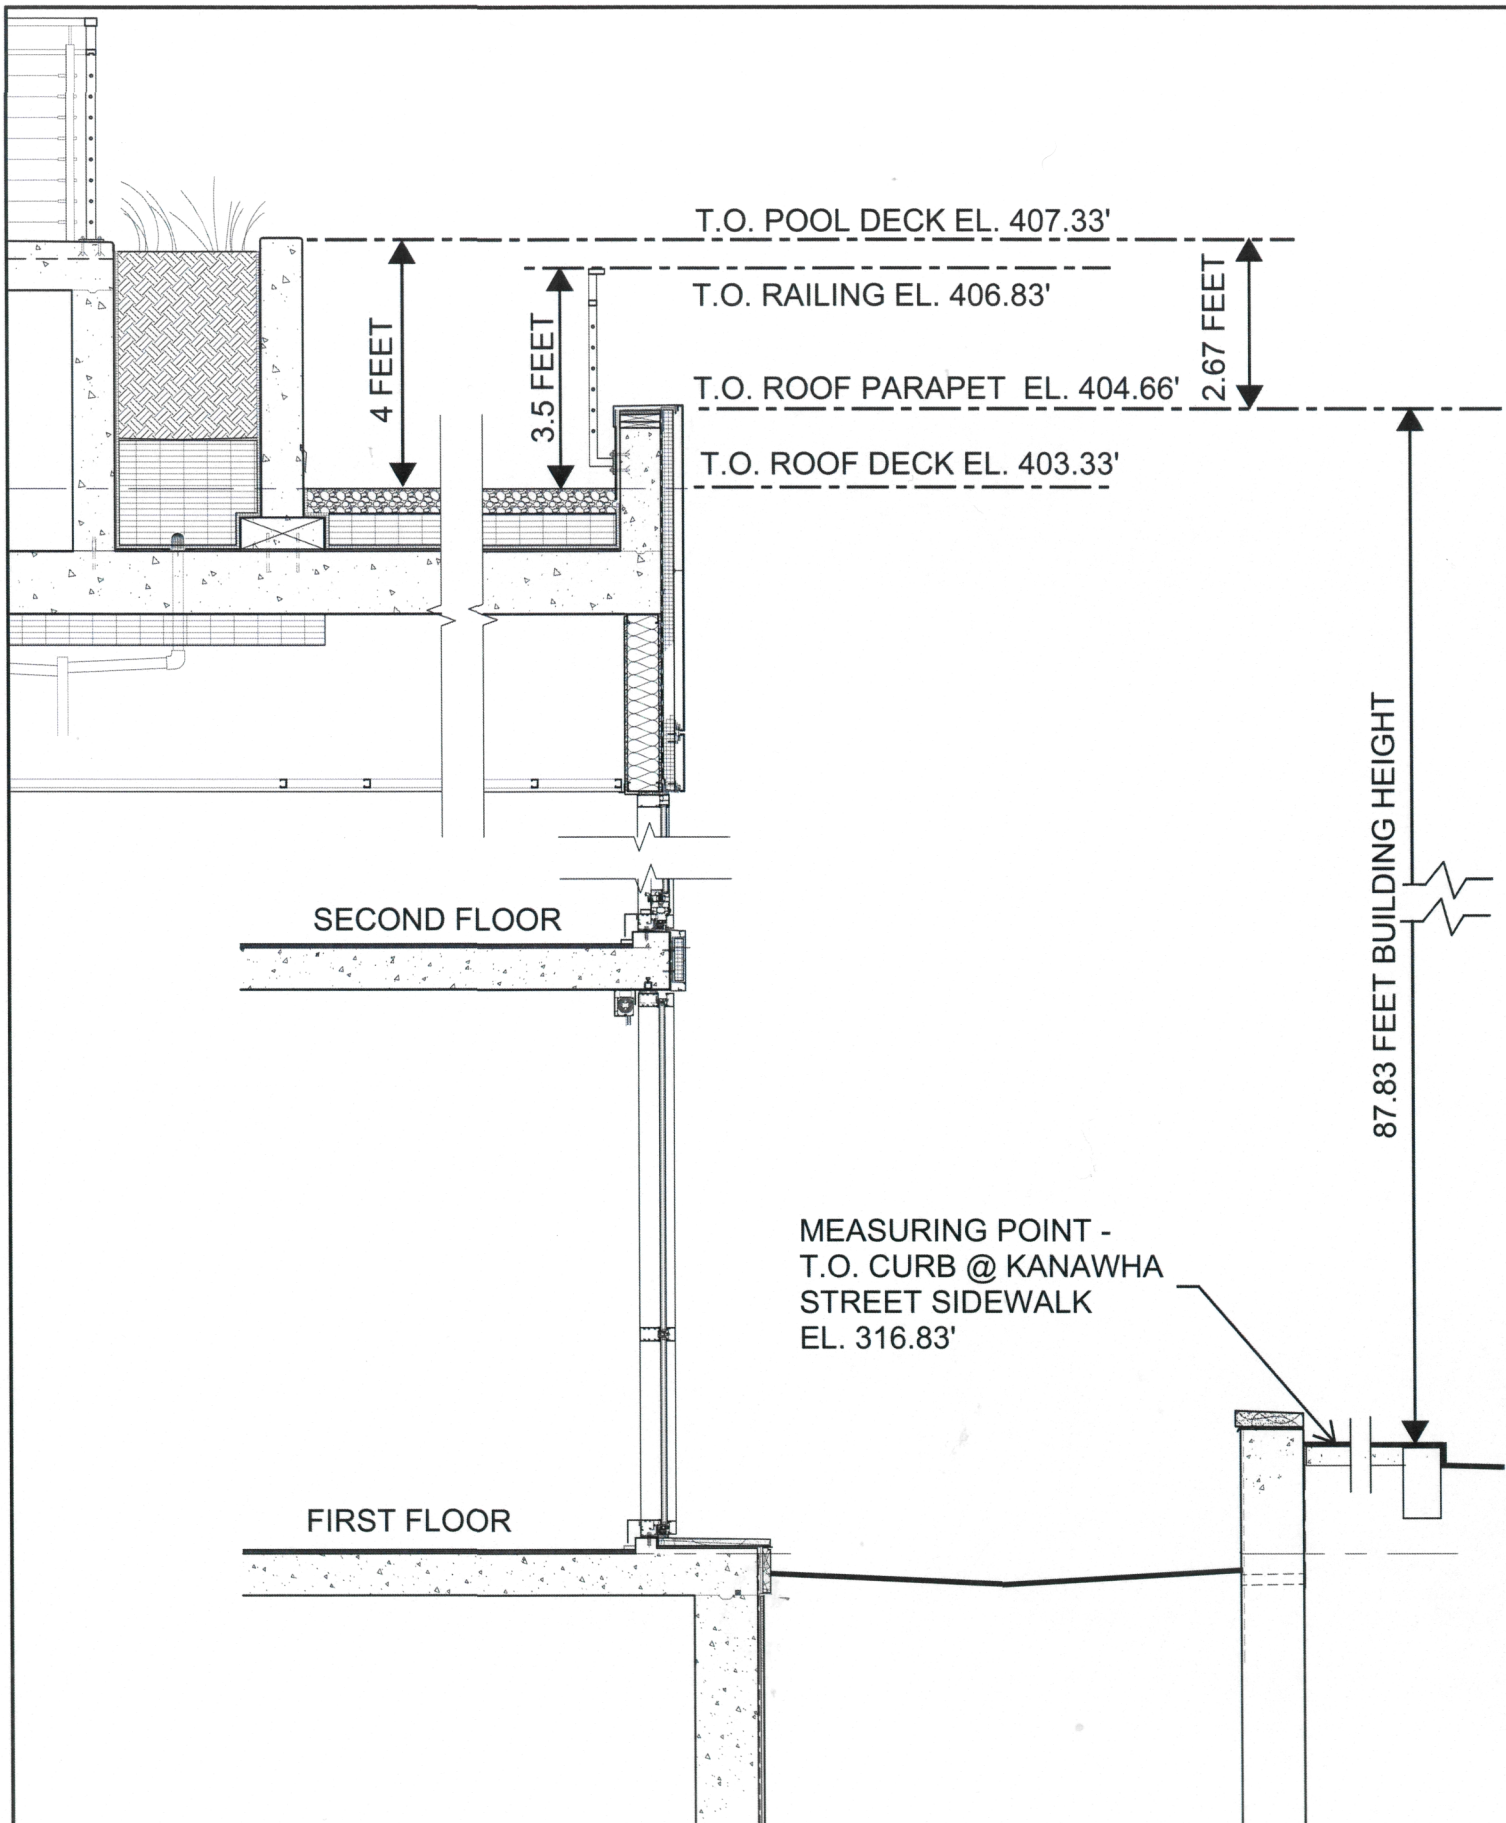

1 WALL SECTION | KANAWHA STREET