

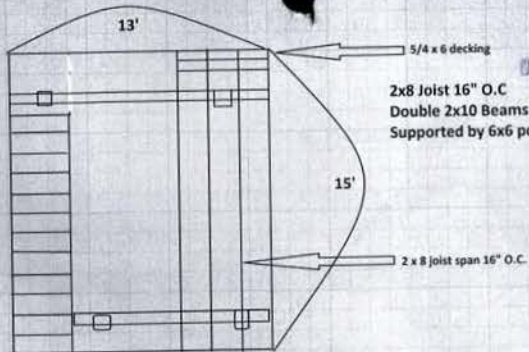


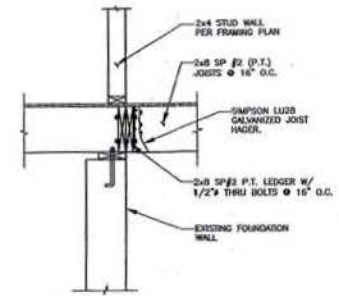


RECEIVED
D.C. OFFICE OF ZONING

2013 JUN 28 PM 3:18

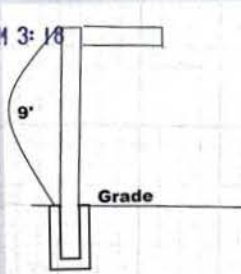


LEDGER BOARD DETAIL


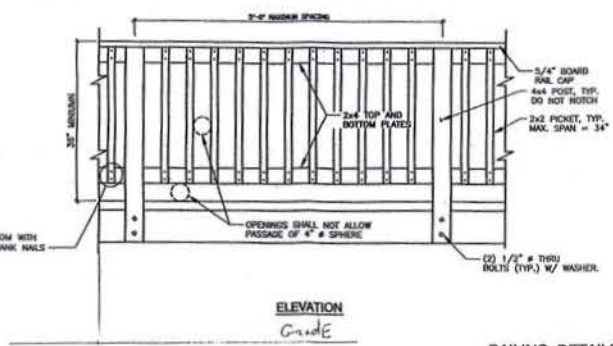


ELEVATION
Grade


RAILING DETAILS

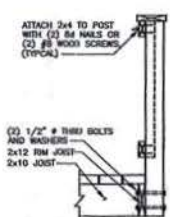


SECTION

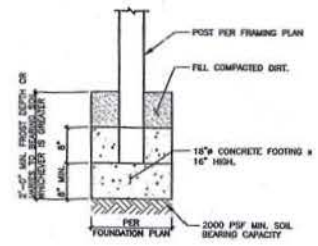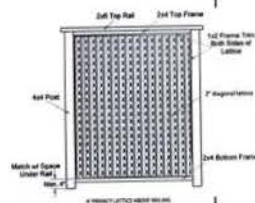


FOOTING DETAIL

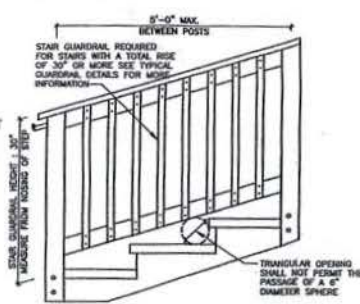


STAIR GUARD REQUIREMENTS DETAIL

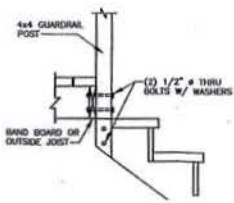

STAIR STRINGER CONNECTION DETAIL

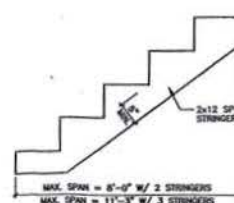

STAIR STRINGER REQUIREMENTS DETAIL (CUT STRINGER)

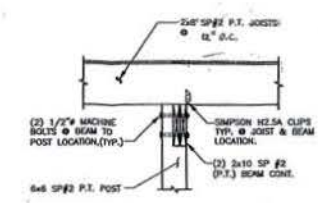

TYP. BEAM & JOIST CONNECTION DETAIL

BOARD OF ZONING ADJUSTMENT
District of Columbia
CASE NO. 18626
EXHIBIT NO. 9

DATE :
SCALE : AS NOTED
DRAWN : MP
JOB :
SHEET :

Board of Zoning Adjustment
District of Columbia
CASE NO.18626
EXHIBIT NO.9

PROPOSED FOUNDATION & DECK FRAMING PLAN