

RECEIVED
D.C. OFFICE OF ZONING
2013 JUL 17 PM 2:11



BOARD OF ZONING ADJUSTMENT
District of Columbia
CASE NO. 18635
EXHIBIT NO. 8

 SURVEY PLAT
SCALE: 1"=20'


ARCHITECT
McNA
McNaughton Architects Inc.
1101 C Street SE Washington, DC 20003
TEL: 202 543 4142 MOBILE: 202 217 9897
EMAIL: info@mcna-arch.com
WEB: mcnaarchitects-nc.com



REVISION	DATE
PROJECT LOCATION	
PROJECT NAME	
PROJECT NO.	CAD FILE
SHEET TITLE	CAD FILE
SCALE	SHEET NO.

Board of Zoning Adjustment
District of Columbia
CASE NO. 18635
EXHIBIT NO. 8

RECEIVED
D.C. OFFICE OF ZONING
2013 JUL 17 PM 2:11

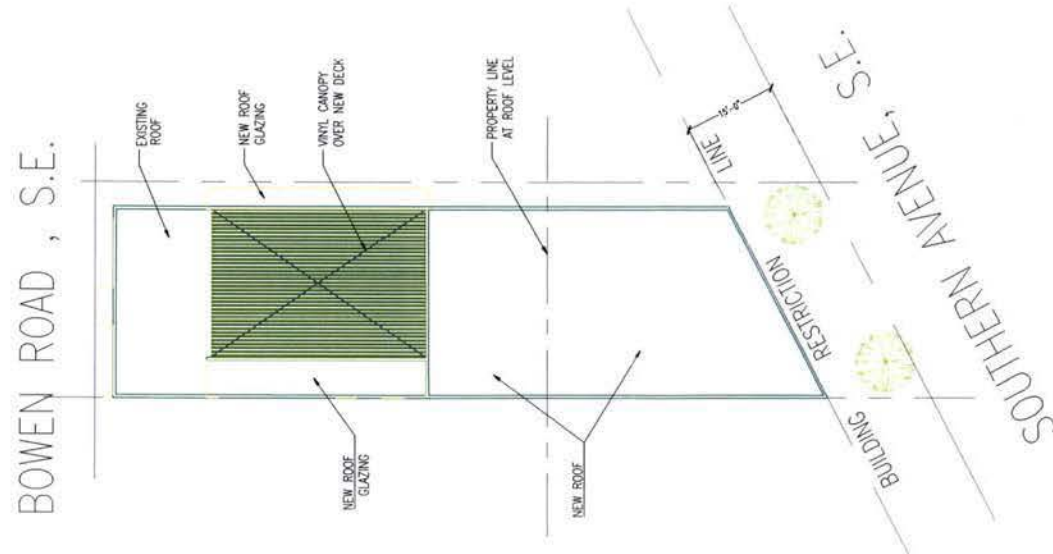

SITE PLAN

SCALE: 1"=20'

ARCHITECT

MENA

McNaughton Architects Inc.
1701 C Street SE Washington DC 20003
TEL: 202 543 4142 MOBILE: 202 257 9007
EMAIL: vna@menarchitects.com
WEB: menarchitects-inc.com

REVISION DATE

REVISION DATE

PROJECT LOCATION

PROJECT NAME

PROJECT NO.

CAD FILE LAYOUT

SHEET TITLE


SCALE

SHEET NO.

RECEIVED
D.C. OFFICE OF ZONING
2013 JUL 17 PM 2: 11




ARCHITECT
MENA
McNaughton Architects Inc.
1101 C Street SE Washington DC 20003
TEL: 202 543 4142 MCB: 202 257 9007
EMAIL: info@mcnaughton.com
WEB: www.mcnaughton.com

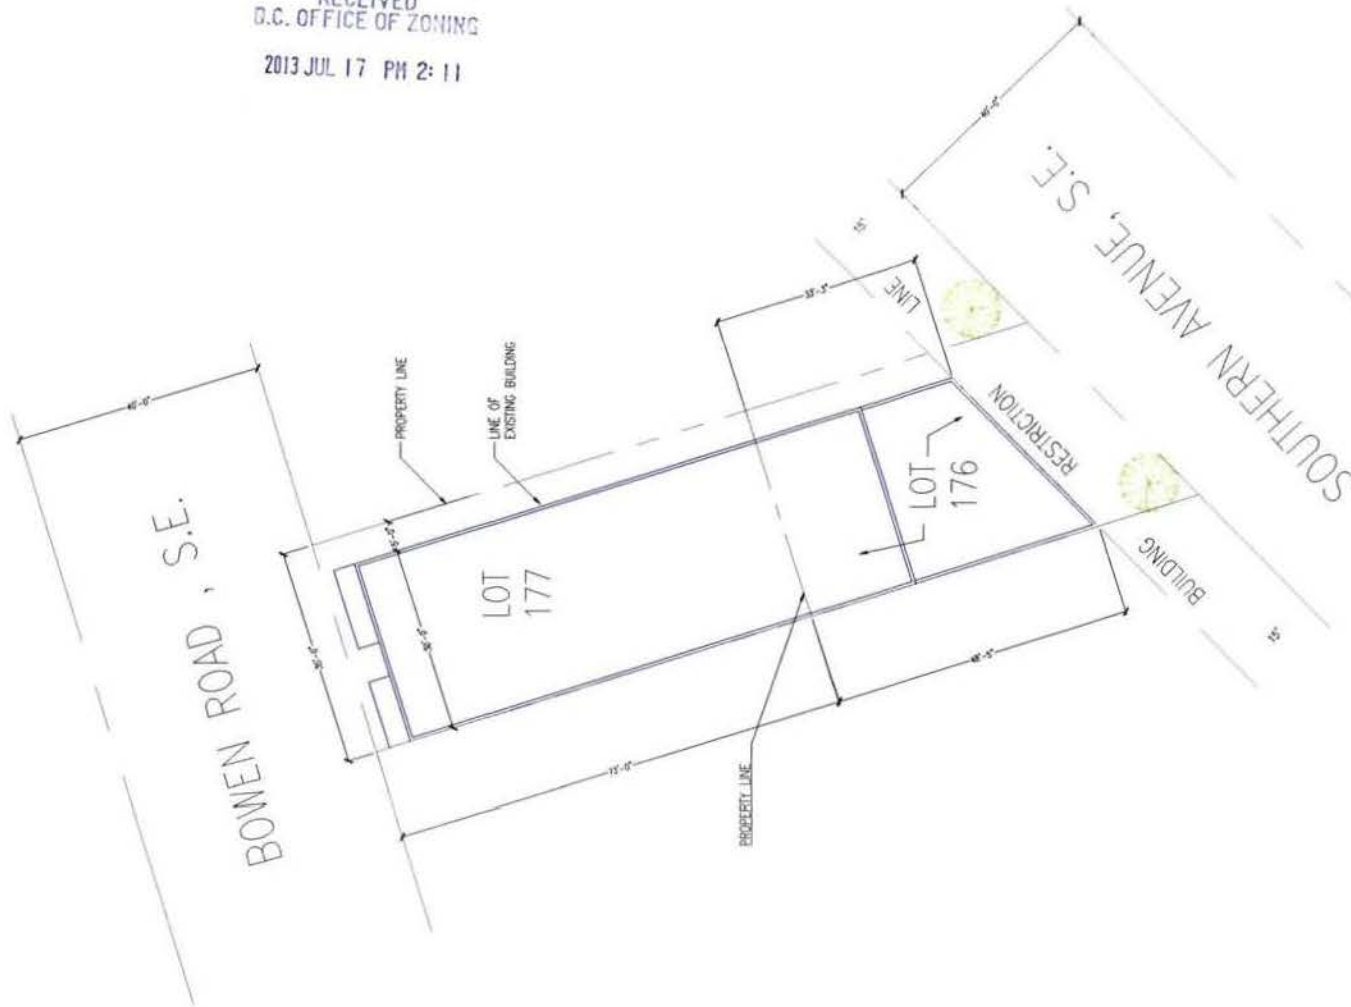

SITE LOCATION PLAN OF
EXISTING BUILDING FOOT PRINT
SCALE: 1"=20'

REVISION	DATE
REVISION	DATE
PROJECT LOCATION	
PROJECT NAME	
PROJECT NO.	LAYOUT
CAD FILE	
SHEET TITLE	
SCALE	
SHEET NO.	

RECEIVED
D.C. OFFICE OF ZONING
2013 JUL 17 PM 2:11

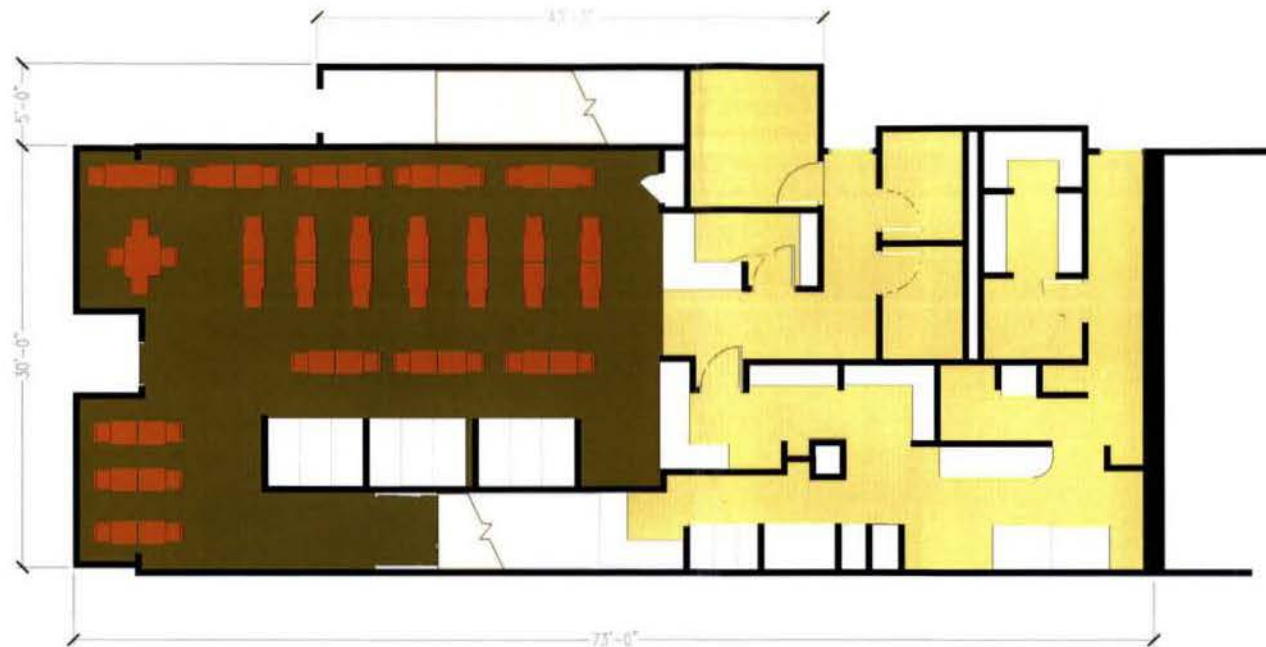

LOT 177 RESTAURANT
PROPOSED GROUND LEVEL FLOOR PLAN



SCALE: 3/32"=1'-0"

ARCHITECT

MENA

McNaughton Architects Inc.

1101 C Street SE Washington DC 20003

TEL: 202 343 4142 MOBILE: 202 257 9007

EMAIL: info@mena-ny.com

WEB: www.menaarchitects-ny.com

REVISION DATE

REVISION DATE

PROJECT LOCATION

PROJECT NAME

PROJECT NO


CAD FILE

SHEET TITLE

SCALE

SHEET NO

RECEIVED
D.C. OFFICE OF ZONING
2013 JUL 17 PM 2:11

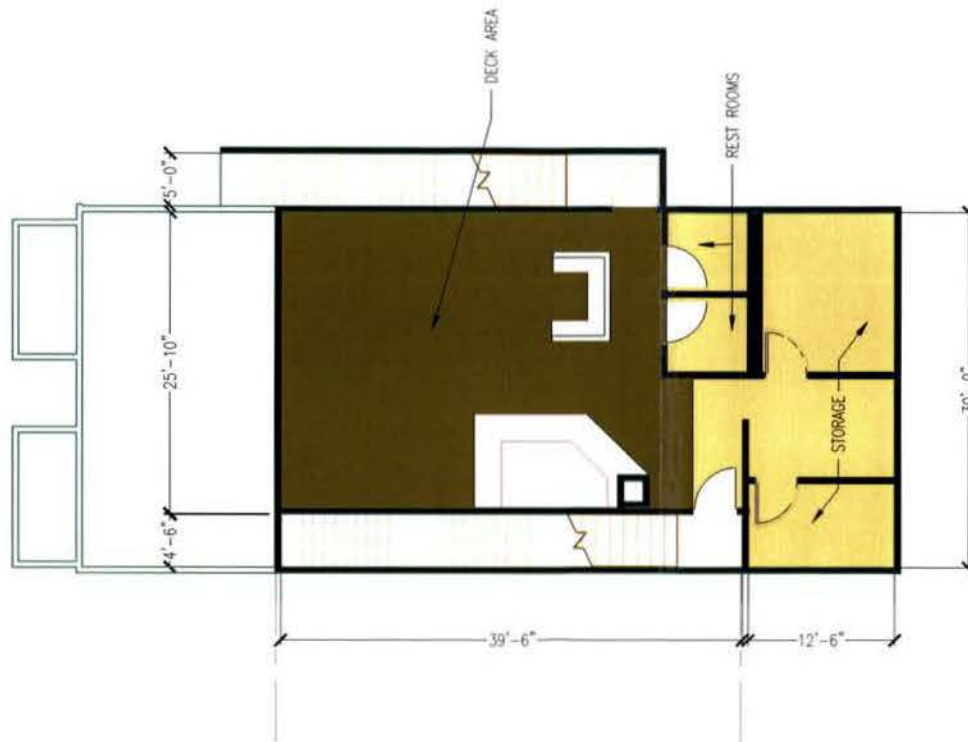

LOT 177 RESTAURANT
PROPOSED FIRST LEVEL DECK FLOOR PLAN
SCALE: 3/32"=1'-0"

ARCHITECT
MENA
McNaughton Architects Inc.
1701 C Street SE Washington DC 20003
TEL: 202 543 4142 MOBL: 202 297 9007
EMAIL: ameng@mcna.com
WEB: mcnaarchitects-usa.com


REVISION DATE
PROJECT LOCATION
PROJECT NAME
PROJECT NO CAD FILE LAYOUT
SHEET TITLE
SCALE
SHEET NO

RECEIVED
D.C. OFFICE OF ZONING

2013 JUL 17 PM 2: 11




ARCHITECT
McNA
McNaughton Architects Inc.
1101 C Street SE Washington DC 20003
TEL: 202 543 4142 MOBILE: 202 267 9007
EMAIL: mcna@mcna.com
WEB: mcnaarchitects-mc.com

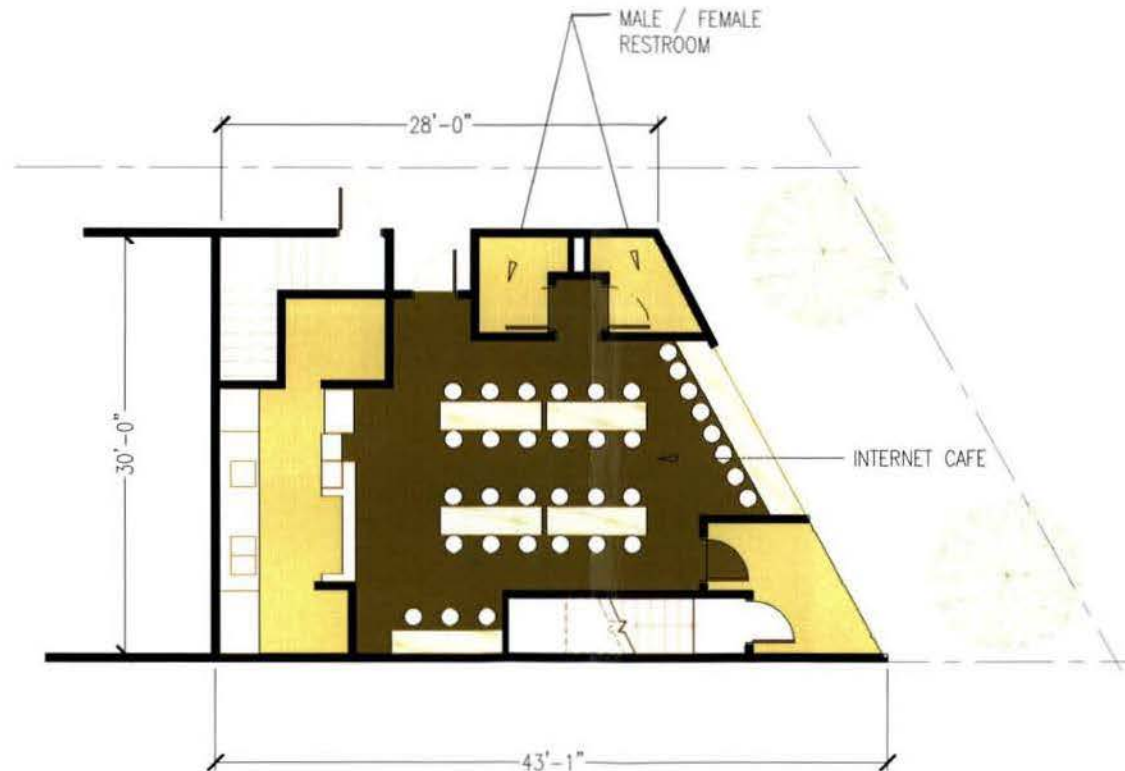

LOT 176 INTERNET CAFE
PROPOSED GROUND LEVEL FLOOR PLAN

SCALE: 1/8"=1'-0"

REVISION	DATE
PROJECT LOCATION	
PROJECT NAME	
PROJECT NO.	
CAD FILE	LAYOUT
SHEET TITLE	
SCALE	
SHEET NO.	

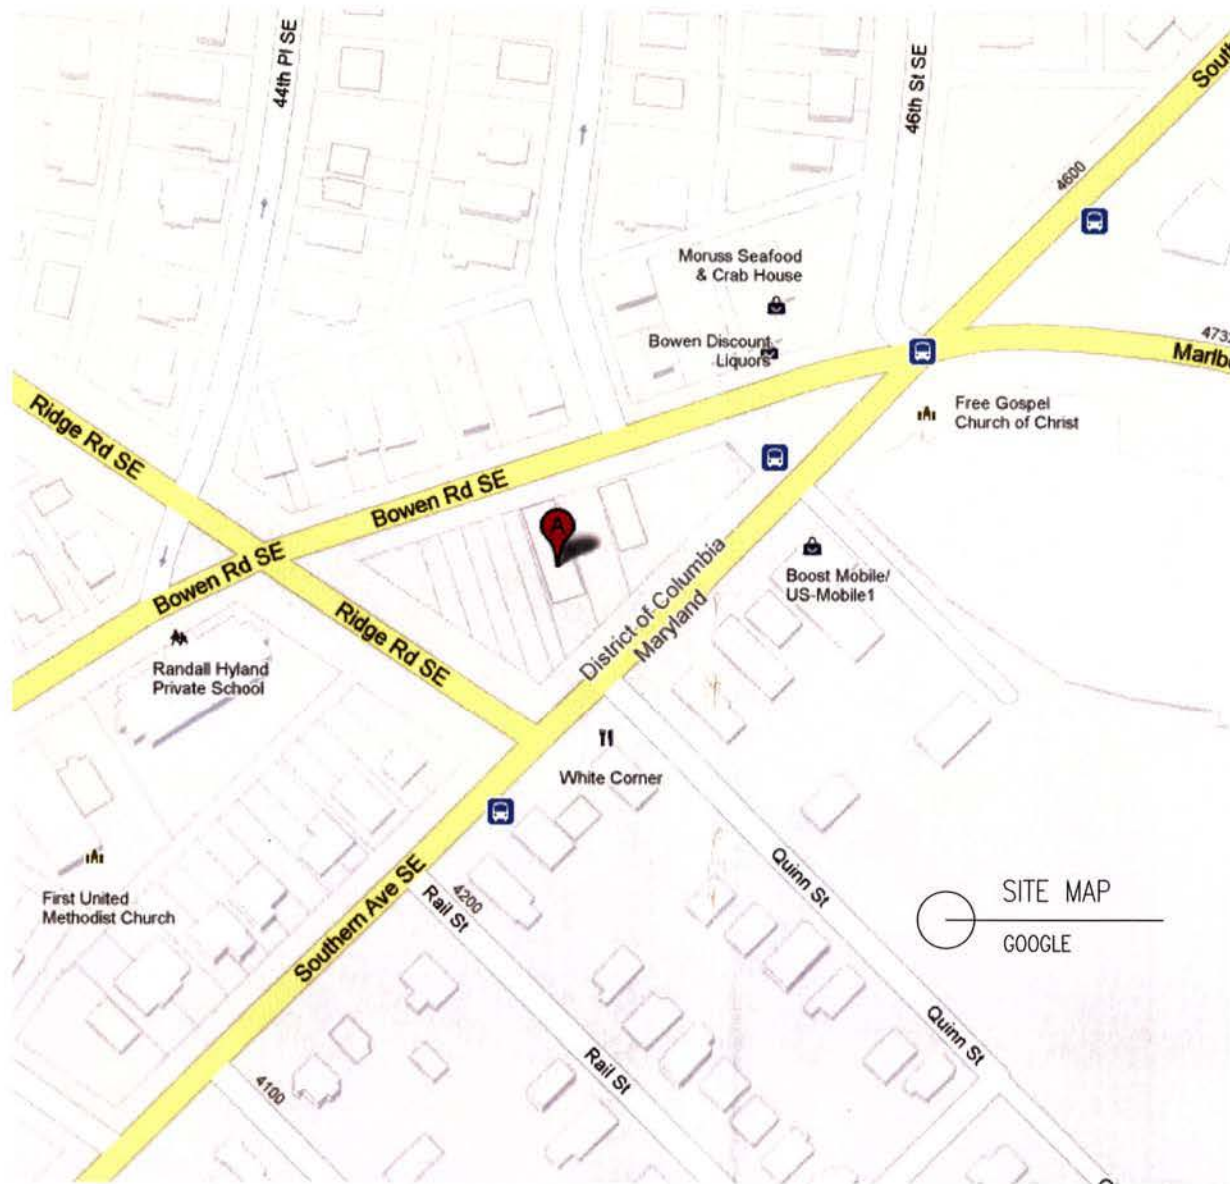

ARCHITECT

McNA

McNaughton Architects Inc.

1701 E. Street SE, Washington, DC 20003

TEL: 202-MJ-4142 MOBILE: 202-297-9037

EMAIL: mna@mcna.com

WEB: mnaarchitects.com

RECEIVED
D.C. OFFICE OF ZONING
2013 JUL 17 PM 2:10

DATE

REVISION

PROJECT LOCATION

PROJECT NAME

PROJECT NO.

CAD FILE

SHEET TITLE

SCALE

SHEET NO.




RECEIVED
D.C. OFFICE OF ZONING

2013 JUL 17 PM 2:12

ARCHITECT

MENA

McNaughton Architects Inc.
1181 C Street SE Washington DC 20003
TEL: 202 543 4142 MOB: 202 257 9087
EMAIL: vmcnaught@mcnaughton.com
WEB: mcnaughton-nc.com

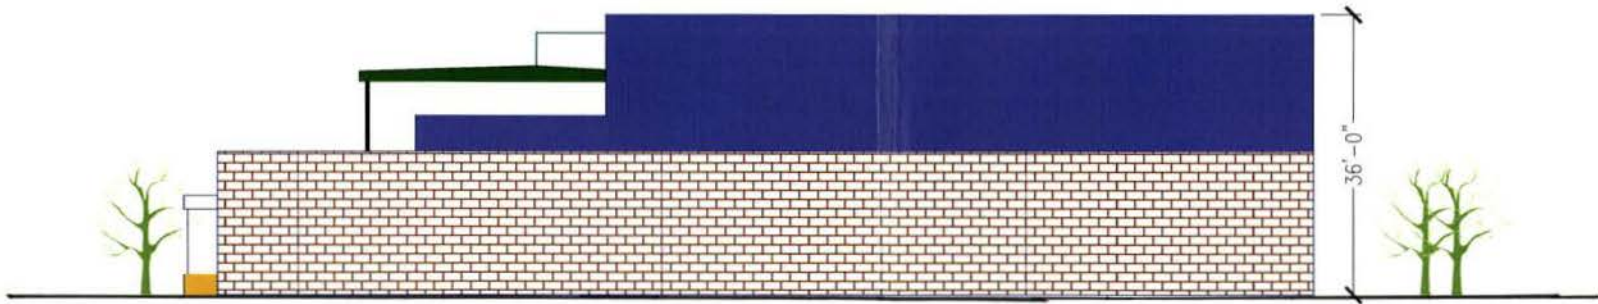

PROPOSED SIDE ELEVATION AT ADJACENT PROPERTY

SCALE: 1/16"=1'-0"

REVISION DATE

REVISION DATE

PROJECT LOCATION

PROJECT NAME

PROJECT NO:
CAD FILE LAYOUT
SHEET TITLE

SCALE:
SHEET NO

RECEIVED
D.C. OFFICE OF ZONING

2013 JUL 17 PM 2: 12



PROPOSED ELEVATION AT BOWEN ROAD

SCALE: 1/8"=1'-0"

ARCHITECT

MENA

McNaughton Architects Inc.
1101 C Street SE Washington DC 20003
TEL: (202) 543-4142 MOBILE: (202) 297-8857
EMAIL: info@mcna.com
WEB: mcnaarchitects.com

DATE: _____

REVISION: _____

PROJECT LOCATION: _____

PROJECT NAME: _____

PROJECT NO: _____

DATE FILE: _____

SHEET TITLE: _____

SCALE: _____

SHEET NO: _____

RECEIVED
D.C. OFFICE OF ZONING

2013 JUL 17 PM 2: 12



PROPOSED ELEVATION AT SOUTHERN AVENUE
SCALE: 1/8"=1'-0"

ARCHITECT

MENA

McNaughton Architects Inc.
1701 C Street SE, Washington DC 20003
TEL: 202.543.4142 MOBL: 202.257.9007
EMAIL: vmcna@mcna.com
WEB: vmcnaarchitects-inc.com

SUBMISSION DATE

REVISION DATE

PROJECT LOCATION

PROJECT NAME

PROJECT NO.


CAD FILE LAYOUT

SHEET TITLE

SCALE

SHEET NO.

RECEIVED
D.C. OFFICE OF ZONING
2013 JUL 17 PM 2:11

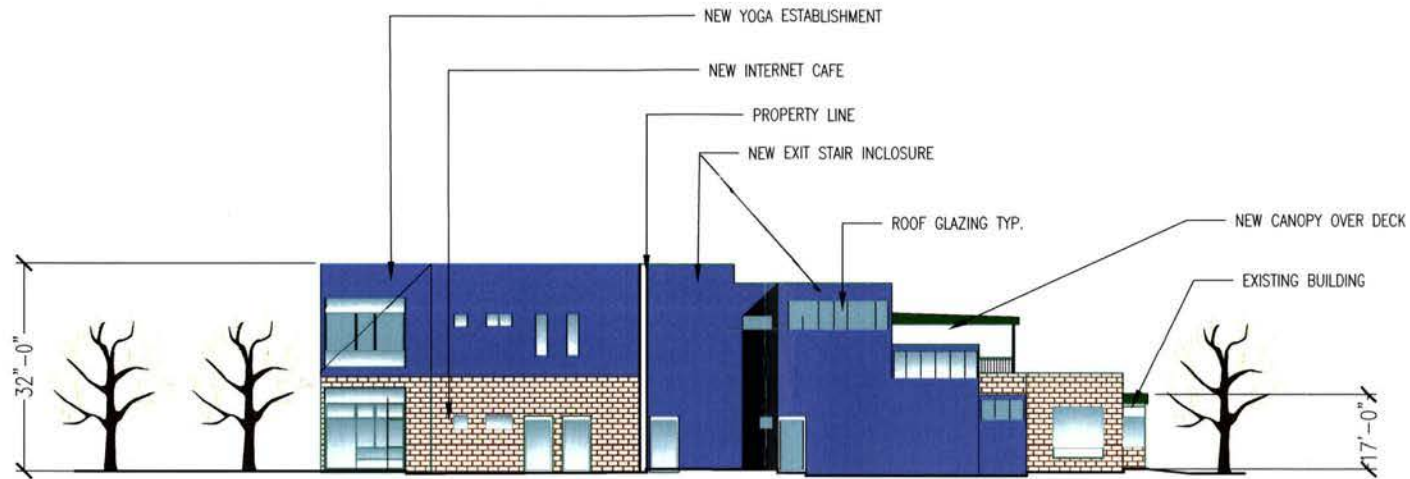

PROPOSED SIDE ELEVATION AT PASS THROUGH

SCALE: 1/16"=1'-0"

ARCHITECT

MENA

McNaughton Architects Inc.

1701 G Street SE Washington DC 20003

TEL: 202 543 8142 MOBL: 202 257 9057

EMAIL: vmking@aol.com

WEB: vmcnaughton-ec.com

SUBMISSION DATE

REVISION DATE

PROJECT LOCATION

PROJECT NAME

PROJECT NO.

CAD FILE LAYOUT

SHEET TITLE

SCALE

SHEET NO.

2013 JUL 17 PM 2:11

RECEIVED
D.C. OFFICE OF ZONING


2013 JUL 17 PM 2:11



ARCHITECT

MENA

McNaughton Architects Inc.
1701 C Street SE Washington DC 20003
TEL: 202 543 4142 MOBL: 202 257 9007
EMAIL: vmcnaughton.com
WEB: vmcnaughton-inc.com

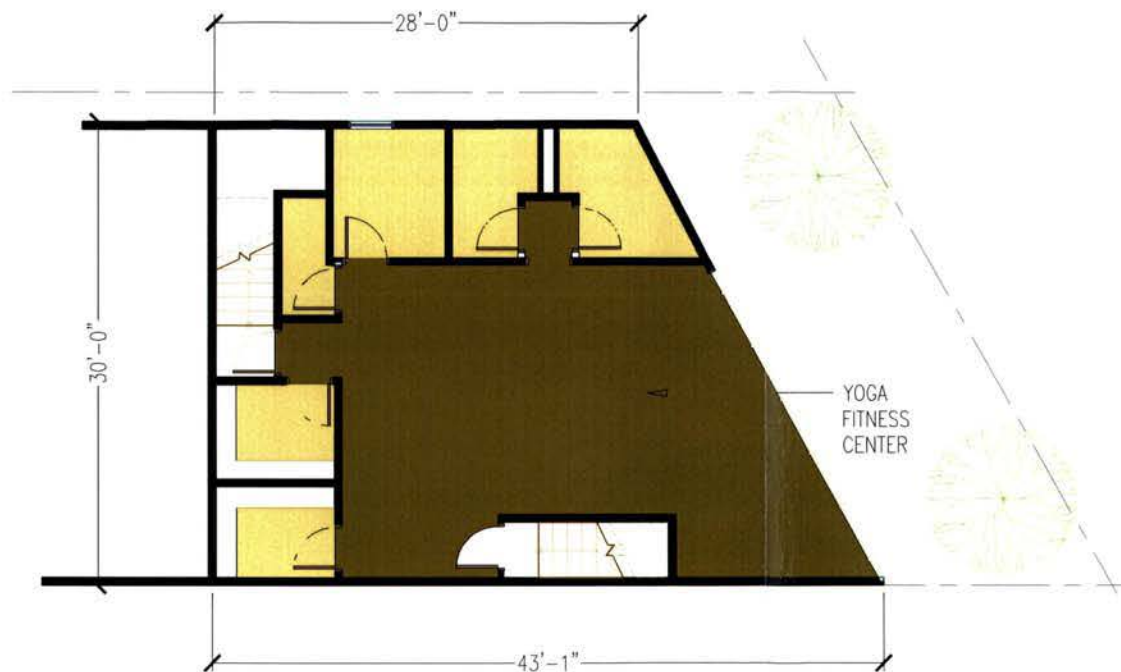

LOT 176 YOGA FITNESS CENTER
PROPOSED FIRST LEVEL FLOOR PLAN

SCALE: 1/8"=1'-0"

REVISION DATE

REVISION DATE

PROJECT LOCATION

PROJECT NAME

PROJECT NO.
CAD FILE LAYOUT
SHEET TITLE

SCALE
SHEET NO.