


BZA CASE #18641
REVISION 10-15-13

BOARD OF ZONING ADJUSTMENT
 District of Columbia
 CASE NO. 18641
 EXHIBIT NO. 29

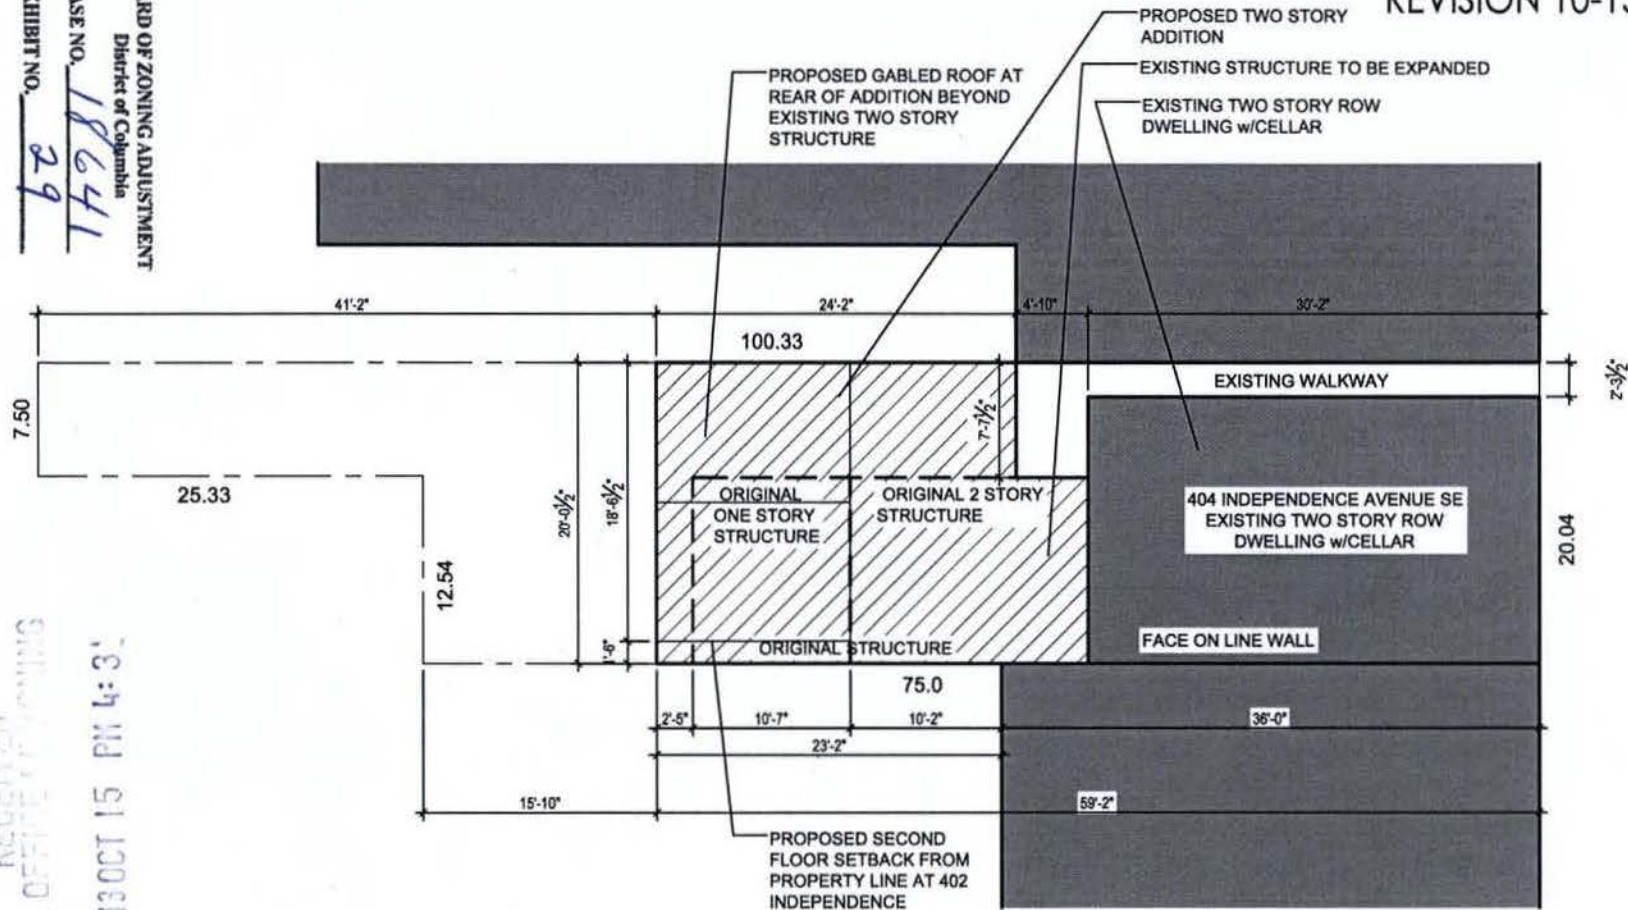

1 SITE PLAN
 C-2 SCALE: 1/8"=1'-0"

REVISIONS		
#	DATE	COMMENTS

AUNG HLA RESIDENCE
 404 Independence Avenue SE Washington, DC 20003

FOWLER ARCHITECTS
 1819 D STREET SE
 WASHINGTON, DC 20003
 (202) 946-0888
 www.fowler-arch.com

SEAL:

VERSION: BZA
 DATE: 10-15-13
 SCALE: 1/8"=1'-0"


SITE PLAN

C-2

Board of Zoning Adjustment
 District of Columbia
 CASE NO.18641
 EXHIBIT NO.29

BZA CASE #18641
REVISION 10-15-13

REVISIONS		
#	DATE	COMMENTS

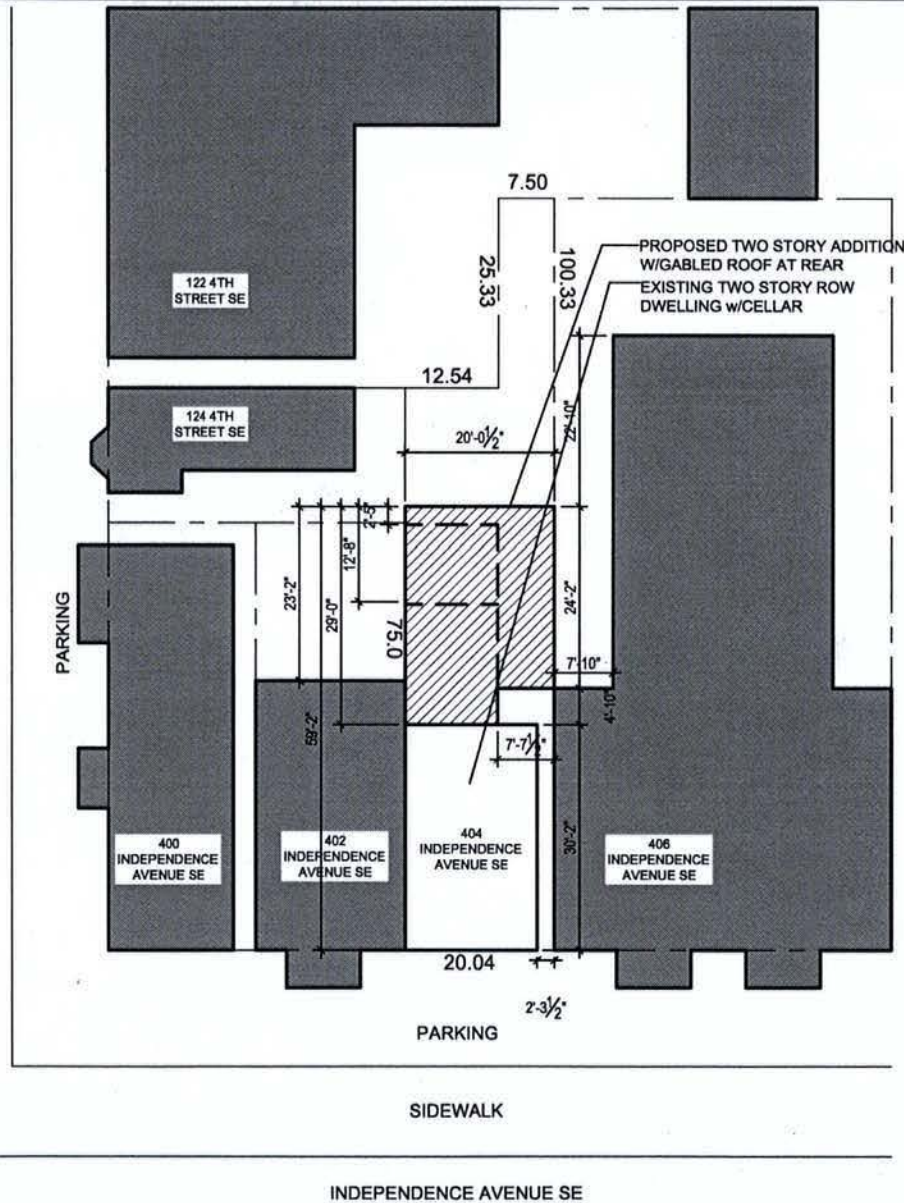

AUNG HLA RESIDENCE
 404 Independence Avenue SE Washington, DC 20003

FOWLER ARCHITECTS
 1819 D STREET SE
 WASHINGTON, DC 20003
 (202) 546-0898
 www.fowler-architects.com

SEAL:

VERSION: BZA
 DATE: 10-15-13
 SCALE: 1/16"=1'-0"

BLOCK SITE PLAN

C-3

1 BLOCK SITE PLAN
 C-3 SCALE: 1/16"=1'-0"

BZA CASE #18641
REVISION 10-15-13

REVISIONS		
#	DATE	COMMENTS

AUNG HLA RESIDENCE
 404 Independence Avenue SE Washington, DC 20003


FOWLER ARCHITECTS
 1819 D STREET SE
 WASHINGTON, DC 20003
 (202) 546-0894
 www.fowler-architect.com

SEAL:

VERSION: **BZA**
 DATE: **10-15-13**
 SCALE: **3/16"=1'-0"**

**BASEMENT
 DEMOLITION PLAN**


D-1

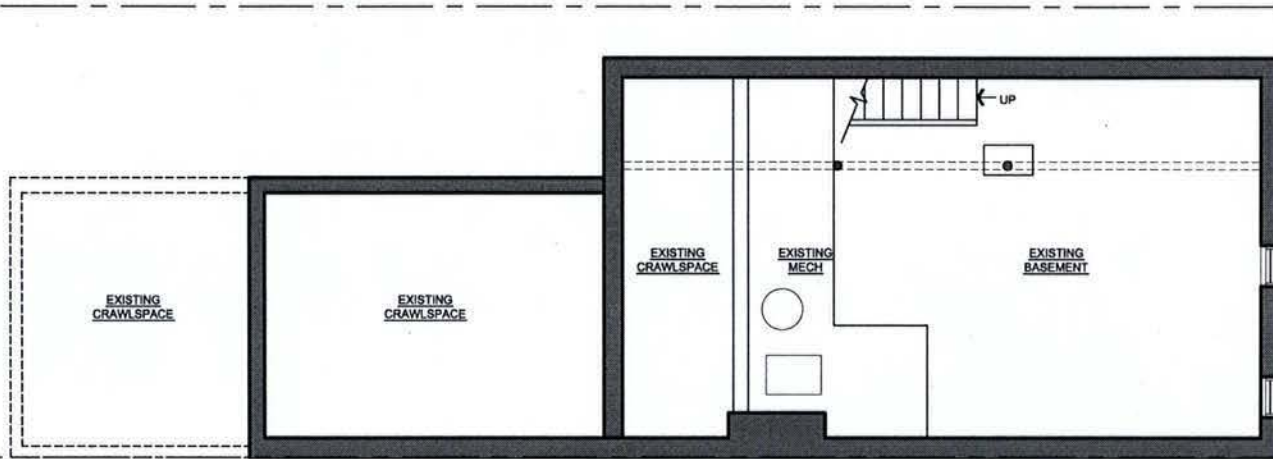

1 BASEMENT DEMOLITION PLAN
D-1 SCALE: 3/16"=1'-0"


LEGEND:

- EXISTING PARTITION TO REMAIN
- EXISTING PARTITION TO BE REMOVED
- EXISTING DOOR TO REMAIN
- EXISTING DOOR TO BE REMOVED

 

BZA CASE #18641
REVISION 10-15-13

REVISIONS		
#	DATE	COMMENTS

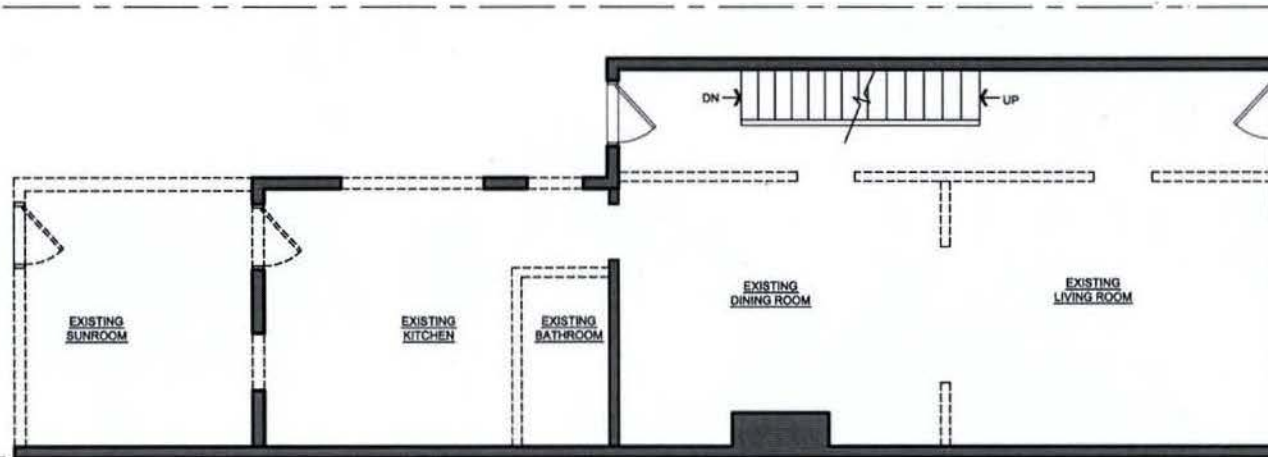


AUNG HLA RESIDENCE
 404 Independence Avenue SE Washington, DC 20003

FWLER ARCHITECTS
 1819 D STREET SE
 WASHINGTON, DC 20003
 (202) 546-0896
www.fowler-architects.com

1 FIRST FLOOR DEMOLITION PLAN
D-2 SCALE: 3/16"=1'-0"

LEGEND:

- EXISTING PARTITION TO REMAIN
- EXISTING PARTITION TO BE REMOVED
- EXISTING DOOR TO REMAIN
- EXISTING DOOR TO BE REMOVED

 

SEAL:

VERSION: BZA
 DATE: 10-15-13
 SCALE: 3/16"=1'-0"

FIRST FLOOR
 DEMOLITION PLAN
D-2

BZA CASE #18641
REVISION 10-15-13

REVISIONS		
#	DATE	COMMENTS

AUNG HLA RESIDENCE
 404 Independence Avenue SE Washington, DC 20003


FOWLER ARCHITECTS
 1819 D STREET SE
 WASHINGTON, DC 20003
 (202) 544-0898
 www.fowler-architects.com

SEAL:

VERSION: BZA
 DATE: 10-15-13
 SCALE: 3/16"=1'-0"

SECOND FLOOR
 DEMOLITION PLAN


D-3

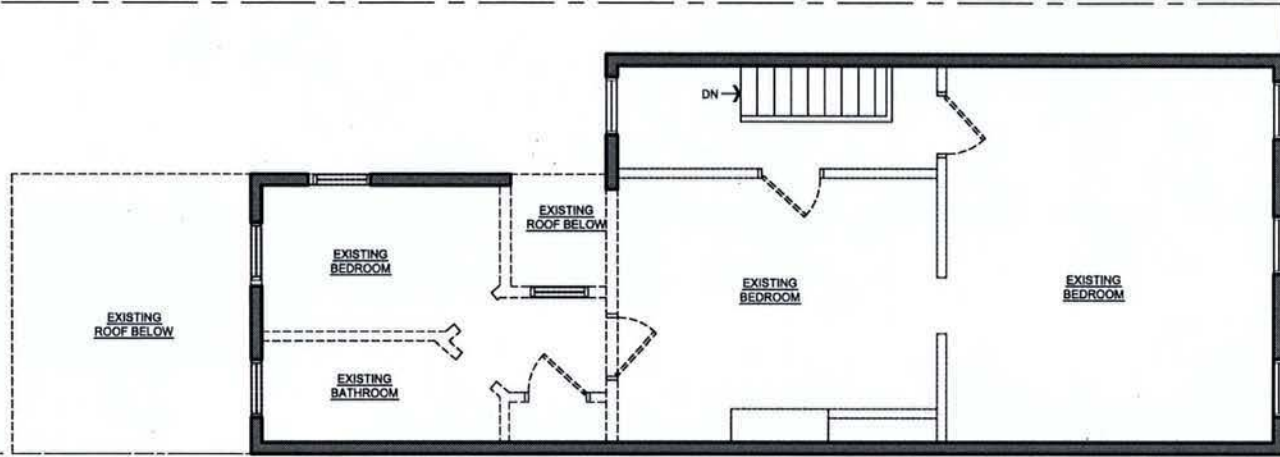

1 SECOND FLOOR DEMOLITION PLAN
D-3 SCALE: 3/16"=1'-0"

LEGEND:

- EXISTING PARTITION TO REMAIN
- EXISTING PARTITION TO BE REMOVED
- EXISTING DOOR TO REMAIN
- EXISTING DOOR TO BE REMOVED

 

BZA CASE #18641
REVISION 10-15-13

REVISIONS	
#	DATE

AUNG HLA RESIDENCE
 404 Independence Avenue SE Washington, DC 20003


FOWLER ARCHITECTS
 1819 O STREET SE
 WASHINGTON, DC 20003
 (202) 546-0896
 www.fowler-architects.com

SEAL:

VERSION: BZA
 DATE: 10-15-13
 SCALE: 3/16"=1'-0"

BASEMENT PLAN


A-1

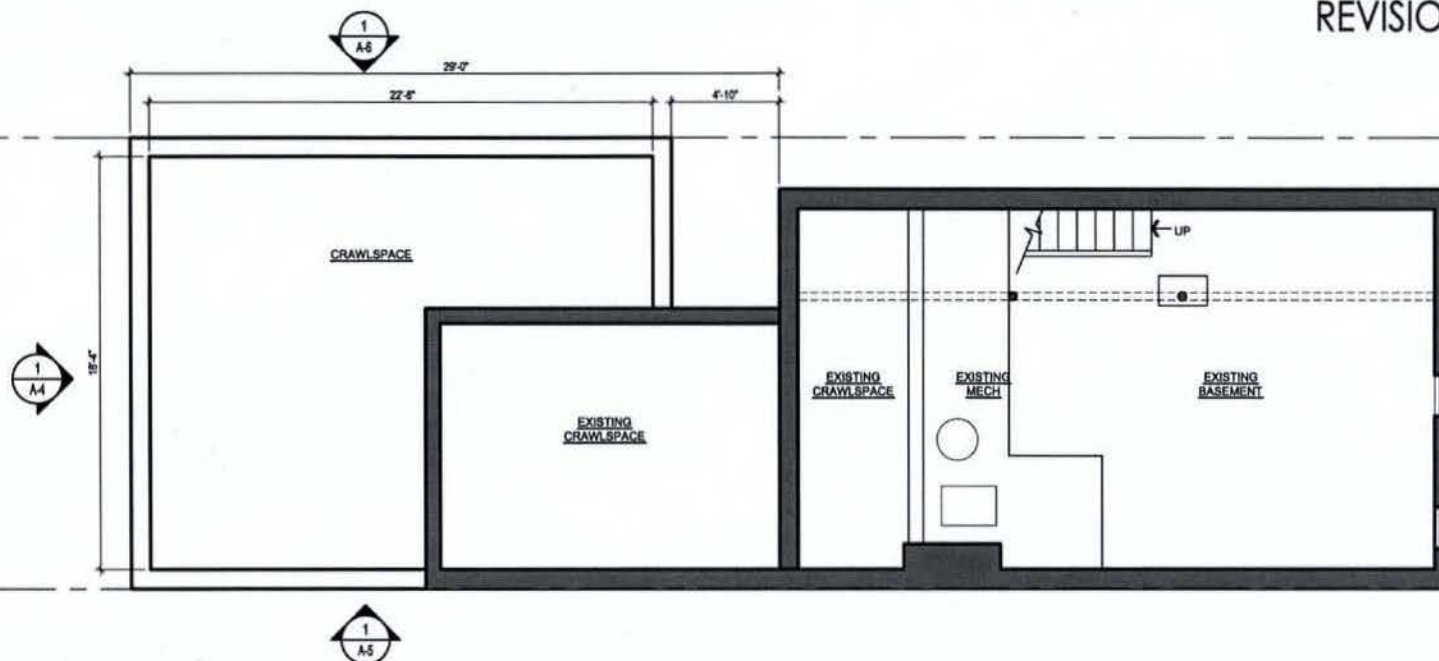

1 BASEMENT PLAN
 A-1 SCALE: 3/16"=1'-0"

LEGEND:

- EXISTING PARTITION TO REMAIN
- NEW PARTITION

 

BZA CASE #18641
REVISION 10-15-13

REVISIONS		
#	DATE	COMMENTS

AUNG HLA RESIDENCE
 404 Independence Avenue SE Washington, DC 20003


FOWLER ARCHITECTS
 1819 D STREET SE
 WASHINGTON, DC 20003
 (202) 544-0894
 www.fowler-architect.com

SEAL:

VERSION: **BZA**
 DATE: **10-15-13**
 SCALE: **3/16"=1'-0"**

FIRST FLOOR PLAN


A-2

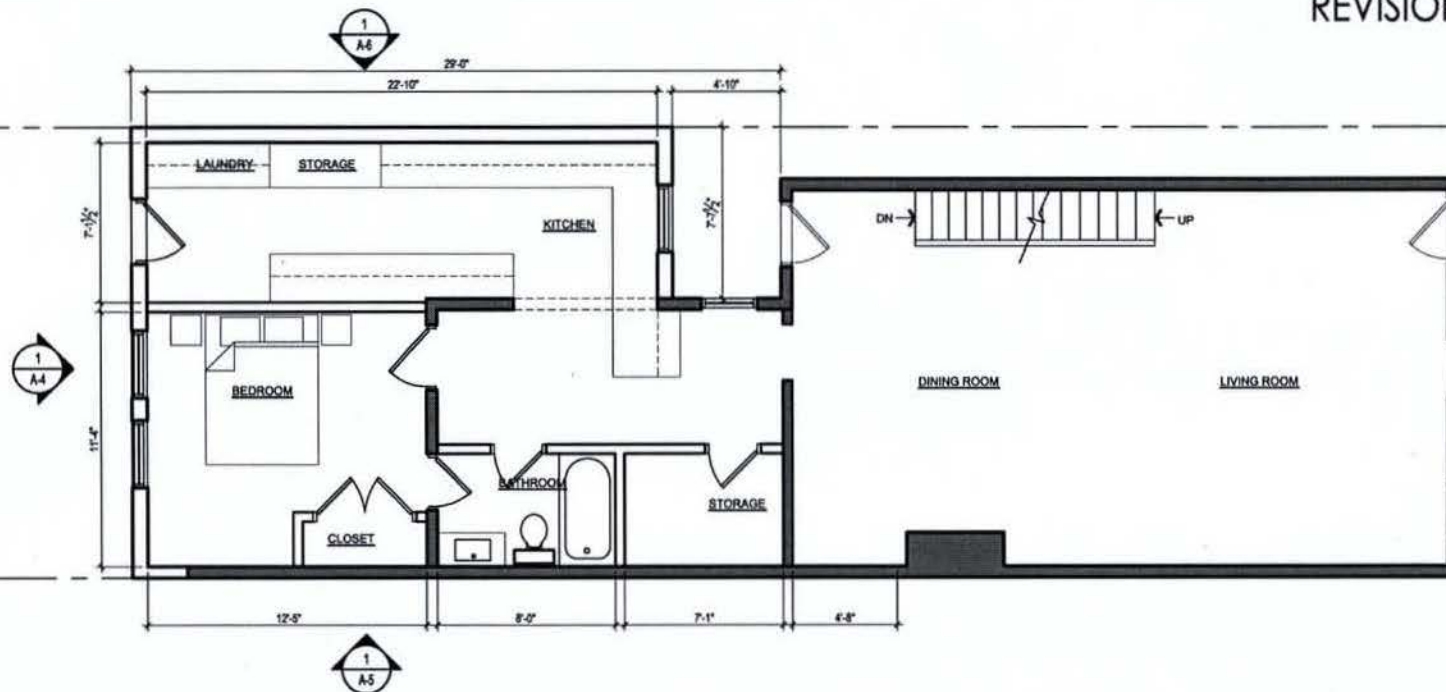

1 FIRST FLOOR PLAN
A-2 SCALE: 3/16"=1'-0"

LEGEND:

- EXISTING PARTITION TO REMAIN
- NEW PARTITION

 

BZA CASE #18641
REVISION 10-15-13

REVISIONS		
#	DATE	COMMENT

AUNG HLA RESIDENCE
 404 Independence Avenue SE Washington, DC 20003


FOWLER ARCHITECTS
 1819 D STREET SE
 WASHINGTON, DC 20003
 (202) 544-0894
www.fowler-architect.com

SEAL:

VERSION: **BZA**
 DATE: **10-15-13**
 SCALE: **3/16"=1'-0"**

SECOND FLOOR PLAN


A-3

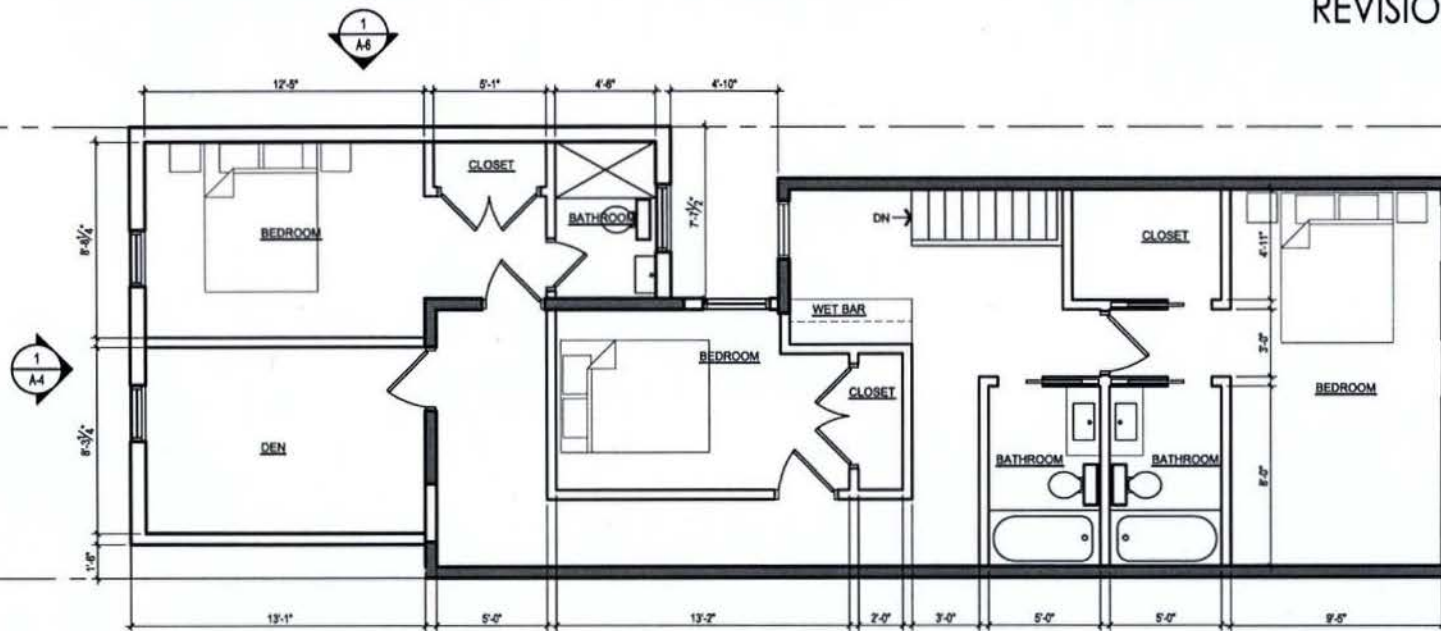

1 SECOND FLOOR PLAN
A-3 SCALE: 3/16"=1'-0"

LEGEND:

- EXISTING PARTITION TO REMAIN
- NEW PARTITION

 

BZA CASE #18641
REVISION 10-15-13

REVISIONS		
#	DATE	COMMENTS



AUNG HLA RESIDENCE
 404 Independence Avenue SE Washington, DC 20003

FOWLER ARCHITECTS
 1819 D STREET SE
 WASHINGTON, DC 20003
 (202) 544-0894
 www.fowler-architects.com


SEAL:

VERSION: BZA
 DATE: 10-15-13
 SCALE: 3/16"=1'-0"

EXTERIOR ELEVATIONS

A-4

1
A-4 **REAR ELEVATION**
 SCALE: 3/16"=1'-0"

 

BZA CASE #18641
REVISION 10-15-13

REVISIONS		
#	DATE	COMMENTS

AUNG HLA RESIDENCE
 404 Independence Avenue SE Washington, DC 20003


FOWLER ARCHITECTS
 1819 D STREET SE
 WASHINGTON, DC 20003
 (202) 544-0894
www.fowler-architects.com

SEAL:

VERSION: BZA
 DATE: 10-15-13
 SCALE: 3/16"=1'-0"

EXTERIOR ELEVATIONS

A-5

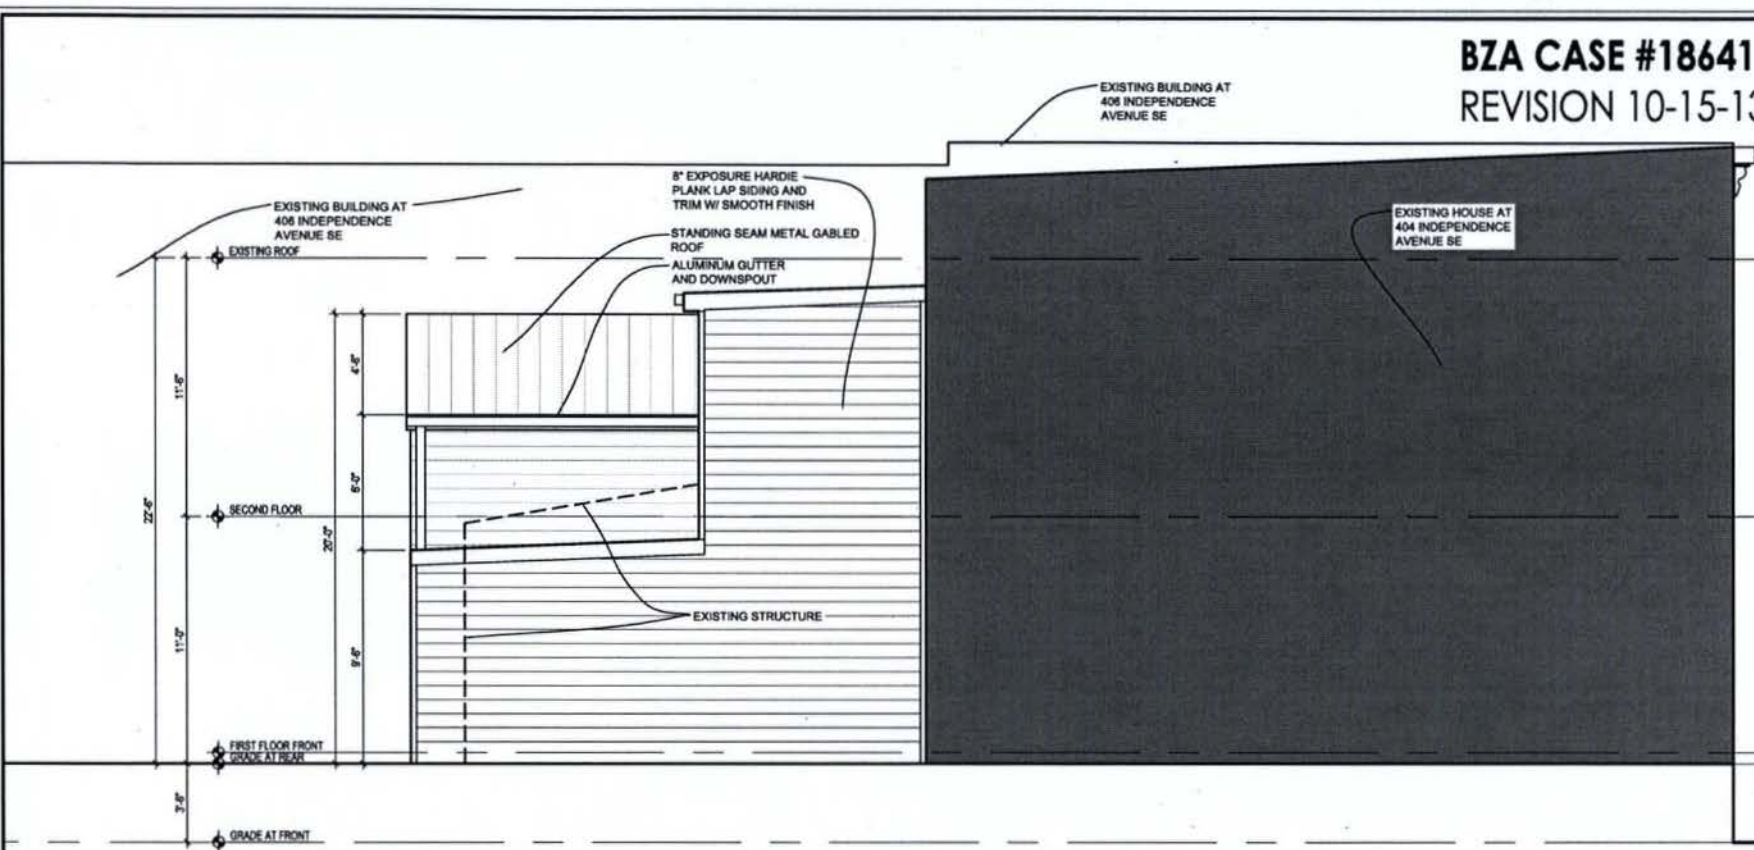


1
A-5
PROPOSED WEST ELEVATION
 SCALE: 3/16"=1'-0"

0 1' 4' 8' 12' 16'
 3/16"

BZA CASE #18641
REVISION 10-15-13

REVISIONS		
#	DATE	COMMENTS

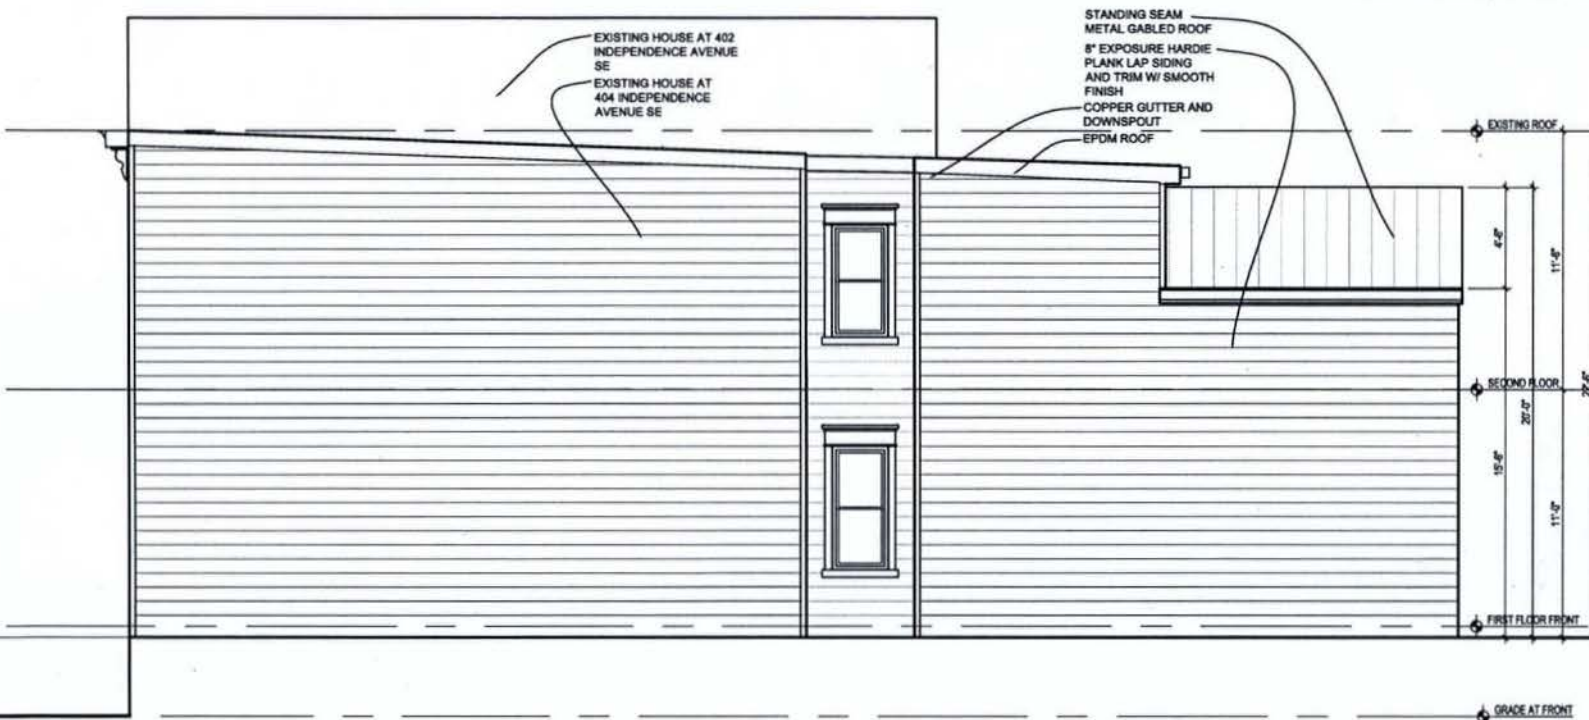

AUNG HLA RESIDENCE
 404 Independence Avenue SE Washington, DC 20003

FOWLER ARCHITECTS
 1819 D STREET SE
 WASHINGTON, DC 20003
 (202) 544-0898
 www.fowler-architects.com

SEAL:

VERSION: BZA
 DATE: 10-15-13
 SCALE: 3/16"=1'-0"

EXTERIOR ELEVATIONS

A-6

1 WEST ELEVATION
A-6 SCALE: 3/16"=1'-0"

