

# DOG TAG BAKERY

3206 GRACE STREET NW, WASHINGTON D.C. 20007

RICH MARKUS ARCHITECTS

2601 P STREET SECOND FLOOR WASHINGTON D.C. 20007

LOT : 0121

SQUARE : 1188

PROPOSED STEEL STRUCTURE AND GLASS ENCLOSURE ON ROOF

CONCEPT REVIEW DATE : 15 AUGUST 2013

## BUILDING OWNER :

FOUNDATION SWEET SUCCESS  
OGDEN CAP PROPERTIES, LLC  
545 MADISON AVENUE, 6TH FLOOR  
NEW YORK, NY 10022

## ARCHITECTURAL DRAWINGS

|      |                                                              |
|------|--------------------------------------------------------------|
| A000 | COVER SHEET                                                  |
| A001 | EXISTING PHOTOGRAPHS                                         |
| A100 | EXISTING SITE PLAN                                           |
| A101 | PROPOSED SITE PLAN                                           |
| A200 | PROPOSED FLOOR PLANS                                         |
| A300 | PROPOSED NORTH AND SOUTH ELEVATIONS                          |
| A301 | PROPOSED EAST ELEVATIONS                                     |
| A302 | PROPOSED WEST ELEVATIONS                                     |
| A400 | PROPOSED SCHEMATIC VIEW OF STEEL AND GLASS ENCLOSURE ON ROOF |

BOARD OF ZONING ADJUSTMENT  
District of Columbia

CASE NO. 18653

EXHIBIT NO. 11

VICINITY MAP - NOT TO SCALE



DOG TAG BAKERY



Board of Zoning Adjustment  
District of Columbia  
CASE NO. 18653  
EXHIBIT NO. 11

RICH MARKUS ARCHITECTS  
2601 P STREET NW, 2ND FLR  
WASHINGTON DC 20007  
202.333.2733 / 202.333.2944

DOG TAG BAKERY  
3206 GRACE STREET NW  
WASHINGTON, DC 20007

COVER PAGE



AS SHOWN

AUG 15 2013

A000

DRAWING NUMBER



DOG TAG BAKERY - FRONT VIEW



DOG TAG BAKERY - FRONT VIEW



DOG TAG BAKERY - SIDE VIEW



DOG TAG BAKERY - SIDE VIEW

RICH MARKUS ARCHITECTS  
2601 P STREET NW, 2ND FLR  
WASHINGTON DC 20007  
202.333.2733 / 202.333.2944

DOG TAG BAKERY  
3206 GRACE STREET NW  
WASHINGTON, DC 20007

EXISTING PHOTOGRAPHS


AS SHOWN

AUG 15 2013

A001

DRAWING NUMBER



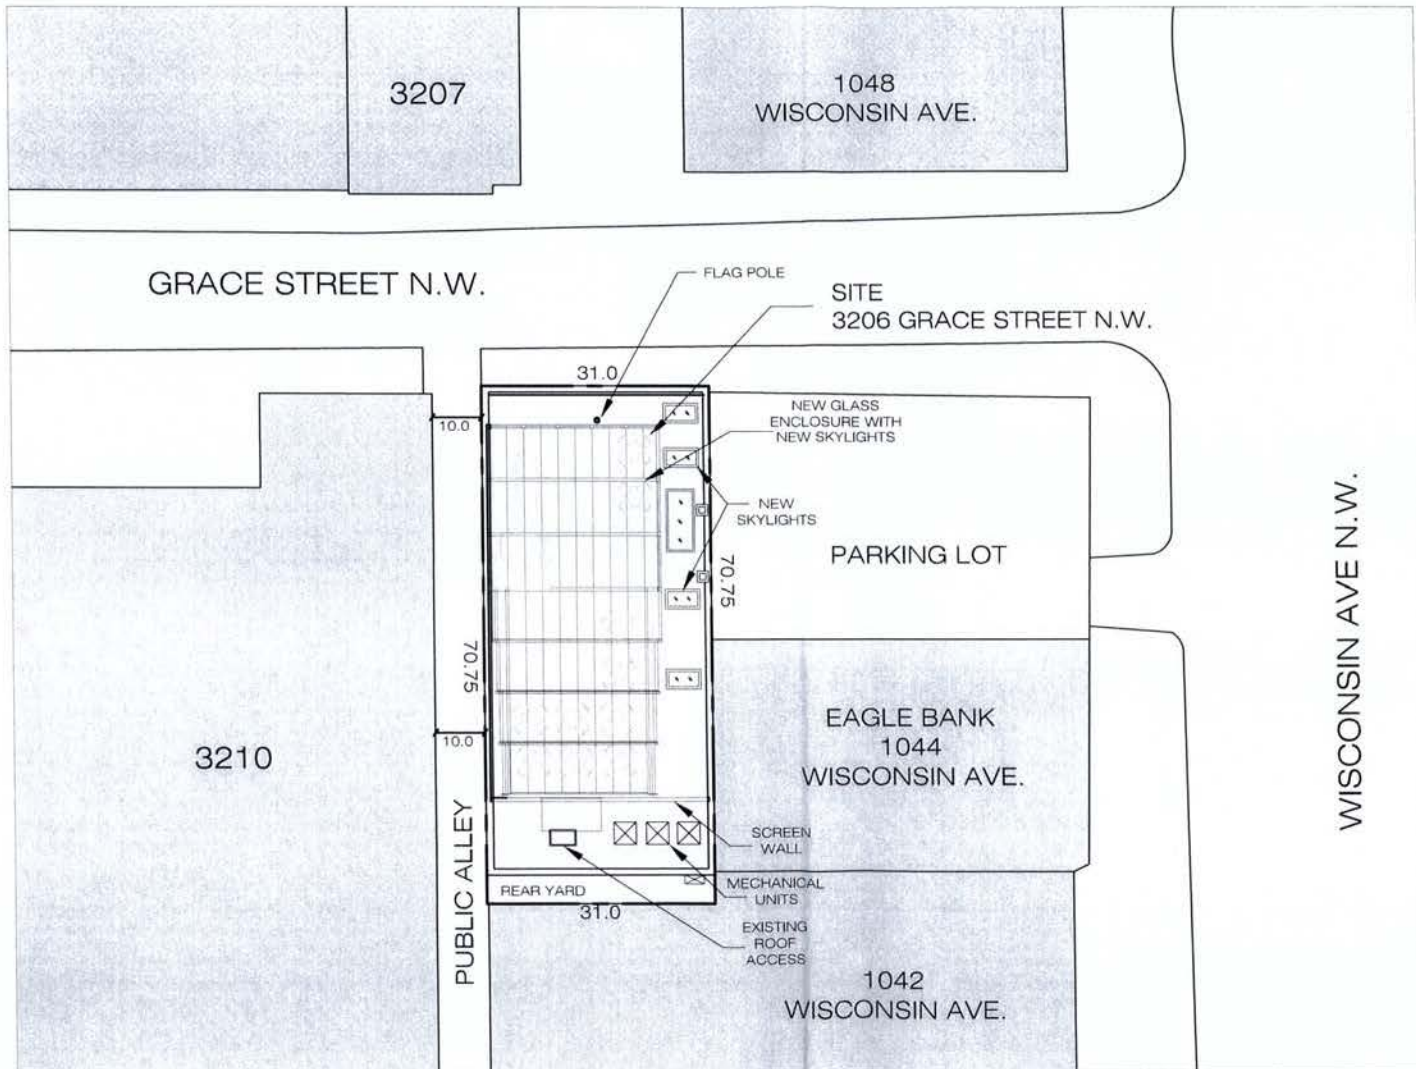

1 PROPOSED SITE PLAN  
1/16" = 1'-0"

RECEIVED  
D.C. OFFICE OF ZONING  
2013 AUG 16 AM 10:38

RICH MARKUS ARCHITECTS  
2601 P STREET NW, 2ND FLR  
WASHINGTON DC 20007  
202.333.2733 / 202.333.2944

DOG TAG BAKERY  
3206 GRACE STREET NW  
WASHINGTON, DC 20007


PROPOSED  
SITE PLAN

REVISIONS

1/16" = 1'-0" SCALE

AUG 15 2013

DATE

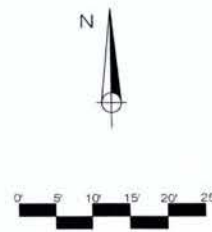

A101  
DRAWING NUMBER

RECEIVED  
D.C. OFFICE OF ZONING  
2013 AUG 16 AM 10:38

RICH MARKUS ARCHITECTS  
2801 P STREET NW, 2ND FLR  
WASHINGTON DC 20007  
202.333.2733 / 202.333.2944

DOG TAG BAKERY  
3206 GRACE STREET NW  
WASHINGTON, DC 20007


EXISTING  
SITE PLAN

HA/MS/AS  
SCALE


1/16" = 1'-0"

AUG 15 2013  
ISSUE


A100  
DRAWING NUMBER

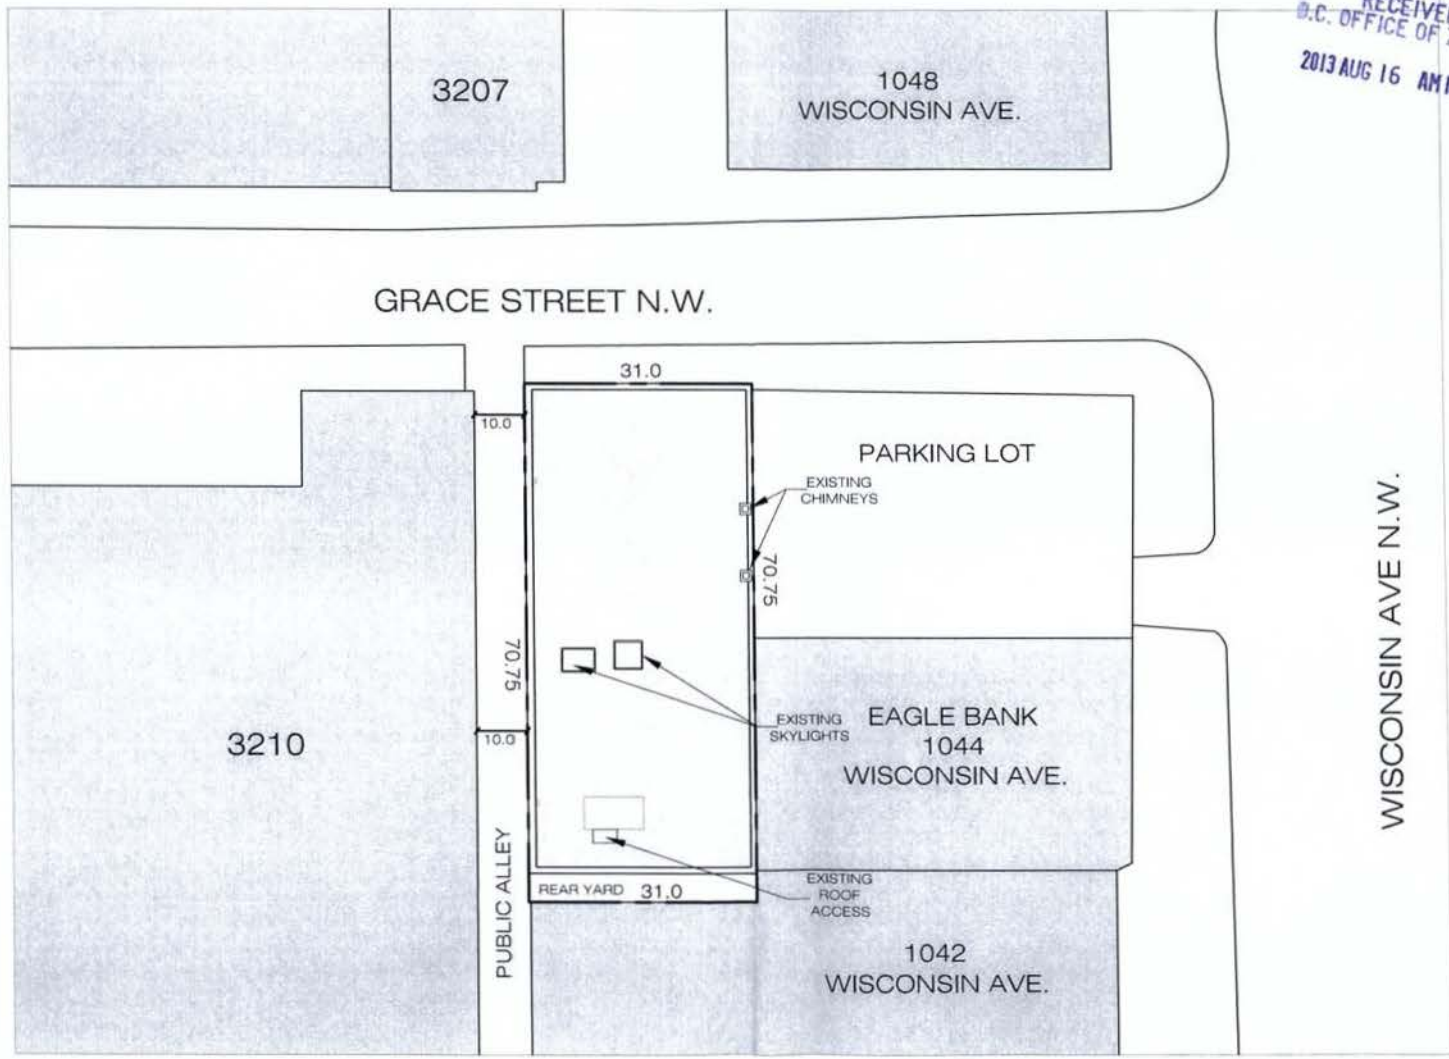


1 EXISTING SITE PLAN  
1/16" = 1'-0"

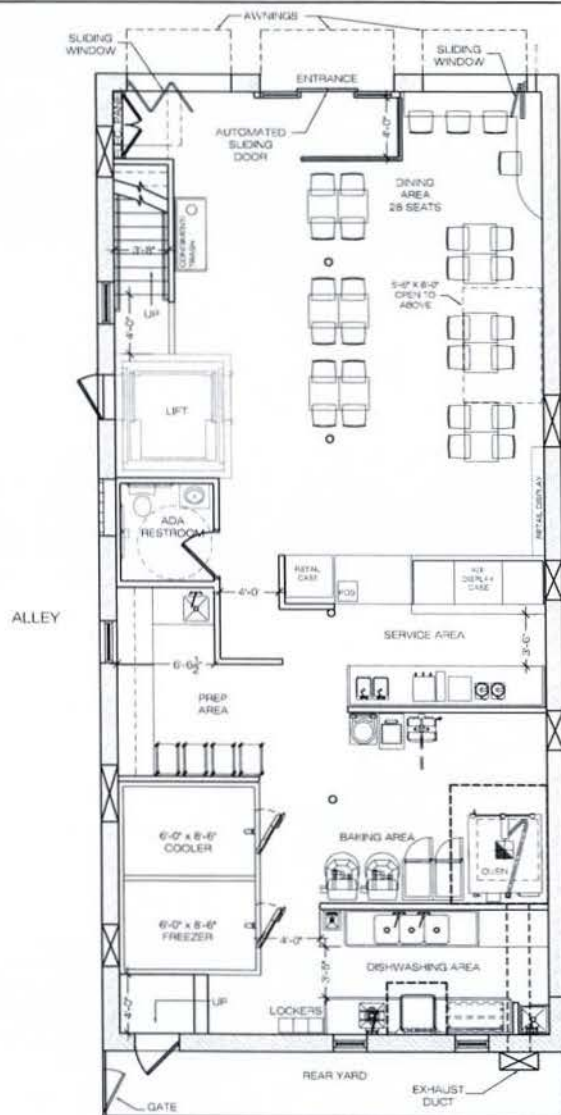

1 DOG TAG BAKERY  
PROPOSED FIRST FLOOR PLAN  
1/8" = 1'-0"

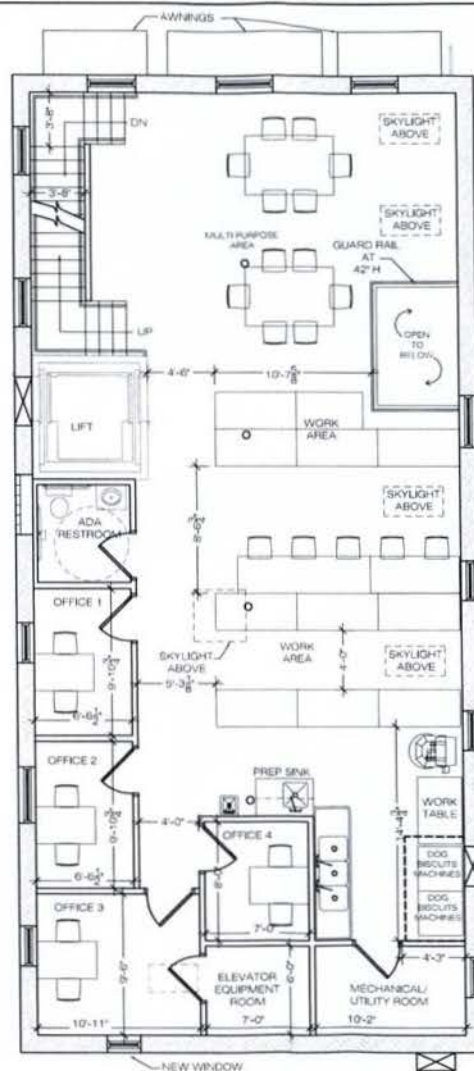

DOG TAG BAKERY  
PROPOSED SECOND FLOOR PLAN  
1/8" = 1'-0"

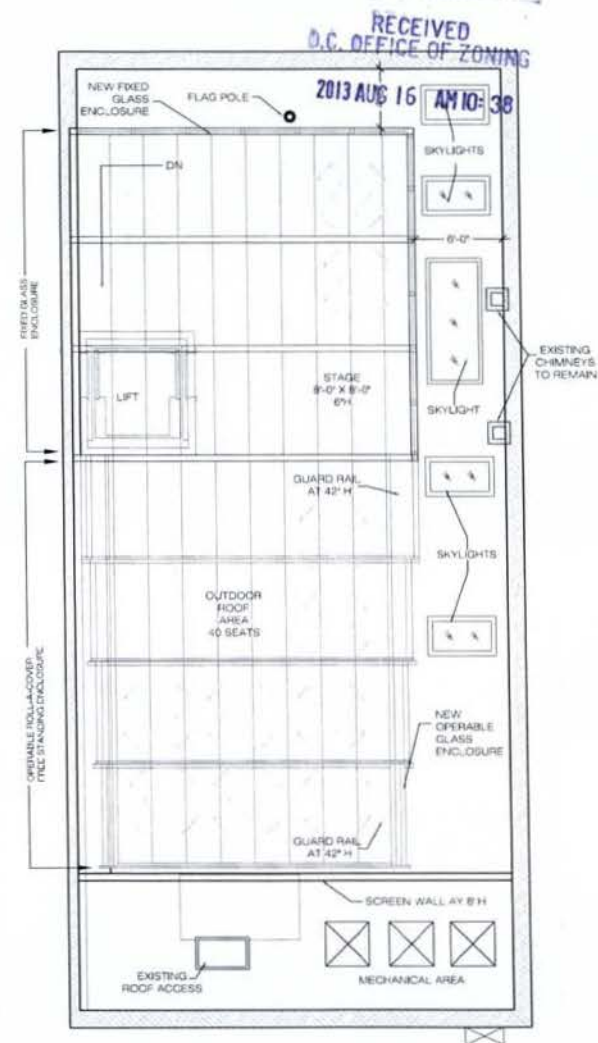

DOG TAG BAKERY  
PROPOSED ROOF PLAN  
1/8" = 1'-0"

 NEW WALL  
 EXISTING WALL

**RICH MARKUS ARCHITECTS**  
2601 P STREET NW, 2ND FLR  
WASHINGTON DC 20007  
202.333.2733 / 202.333.2944

DOG TAG BAKERY  
3206 GRACE STREET NW  
WASHINGTON, DC 20007

PROPOSED 1ST, 2ND & 3RD  
FLOOR PLAN

$$1/8'' = 1'-0''$$

AUG 15 2013

A200

DRAWING NUMBER




RECEIVED  
D.C. OFFICE OF ZONING  
2013 AUG 16 AM 10:38


RICH MARKUS ARCHITECTS  
2601 P STREET NW, 2ND FLR  
WASHINGTON DC 20007  
202.333.2733 / 202.333.2944

DOG TAG BAKERY  
3206 GRACE STREET NW  
WASHINGTON, DC 20007

PROPOSED NORTH AND  
SOUTH ELEVATIONS

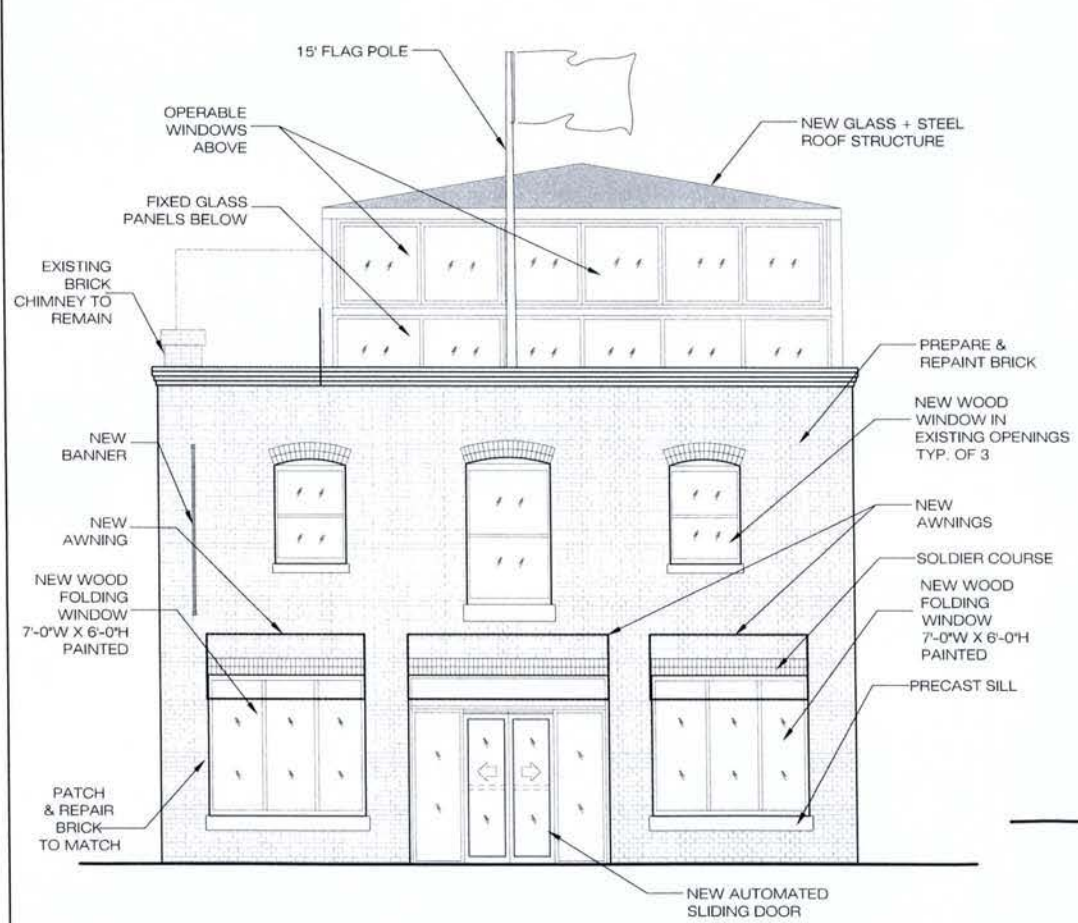

1 DOG TAG BAKERY  
PROPOSED NORTH ELEVATION  
3/16" = 1'-0"

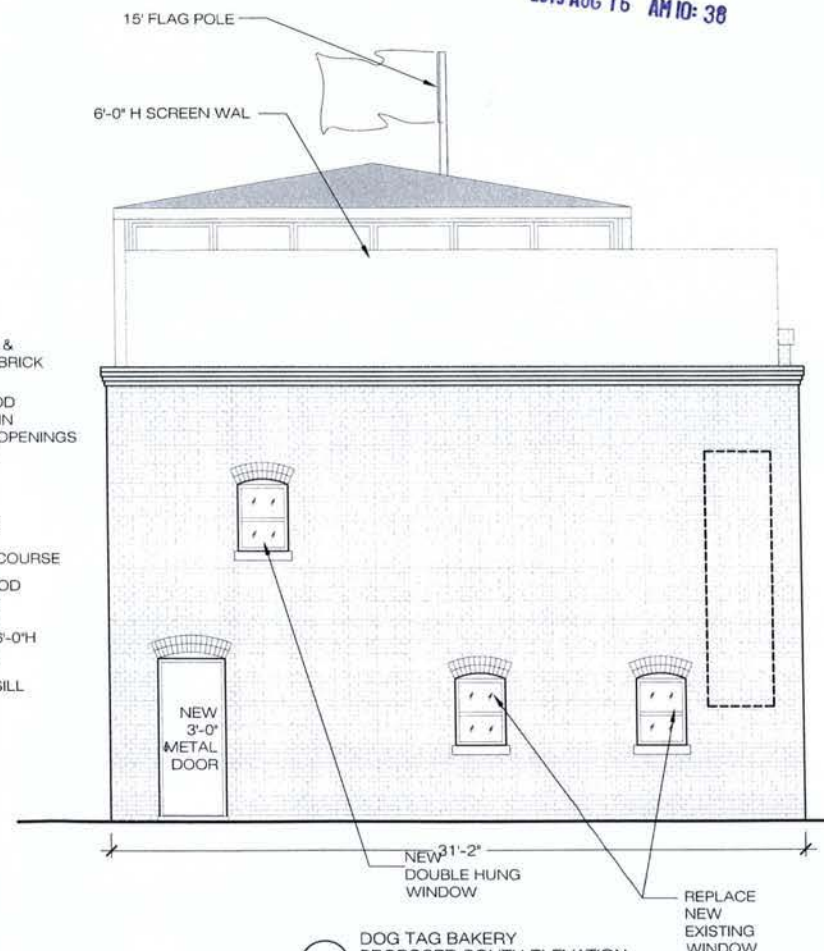

2 DOG TAG BAKERY  
PROPOSED SOUTH ELEVATION  
3/16" = 1'-0"


NOTE :  
ALL WINDOWS WILL BE REPLACED WITH  
NEW WOOD WINDOWS IN EXISTING OPENINGS  
UNLESS NOTED OTHERWISE

AS SHOWN  
AUG 15 2013

A300

DRAWN: J. L. ROSS

RECEIVED  
D.C. OFFICE OF ZONING  
2013 AUG 16 AM 10:38

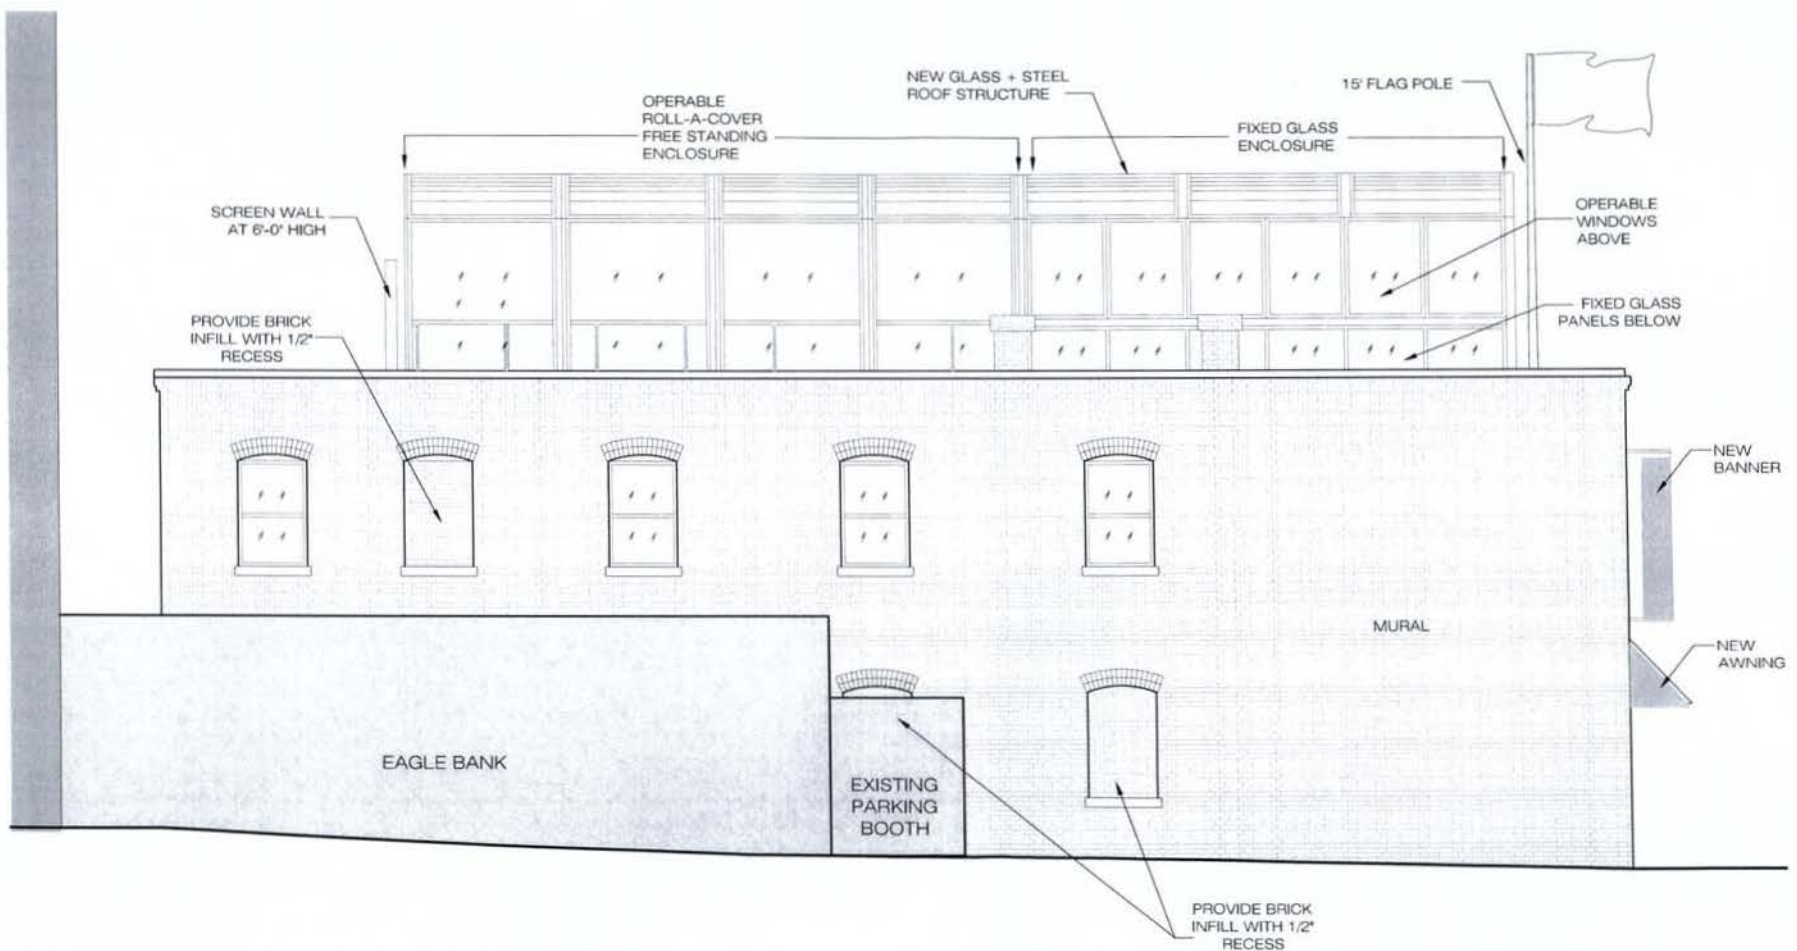

1 DOG TAG BAKERY  
PROPOSED EAST ELEVATION  
3/16" = 1'-0"

NOTE:  
ALL WINDOWS WILL BE REPLACED WITH  
NEW WOOD WINDOWS IN EXISTING OPENINGS  
UNLESS NOTED OTHERWISE

RICH MARKUS ARCHITECTS  
2601 P STREET NW, 2ND FLR  
WASHINGTON DC 20007  
202.333.2733 / 202.333.2944

DOG TAG BAKERY  
3206 GRACE STREET NW  
WASHINGTON, DC 20007

PROPOSED EAST ELEVATION

BY: RMA/MS  
SCALE

AS SHOWN

AUG 15 2013

A301  
DRAWING NUMBER

RECEIVED  
D.C. OFFICE OF ZONING  
2013 AUG 16 AM 10:38

RICH MARKUS ARCHITECTS  
2601 P STREET NW, 2ND FLR  
WASHINGTON DC 20007  
202.333.2733 / 202.333.2944

DOG TAG BAKERY  
3206 GRACE STREET NW  
WASHINGTON, DC 20007

PROPOSED WEST ELEVATION




AS SHOWN


AUG 15 2013

A302


DRAWING NUMBER

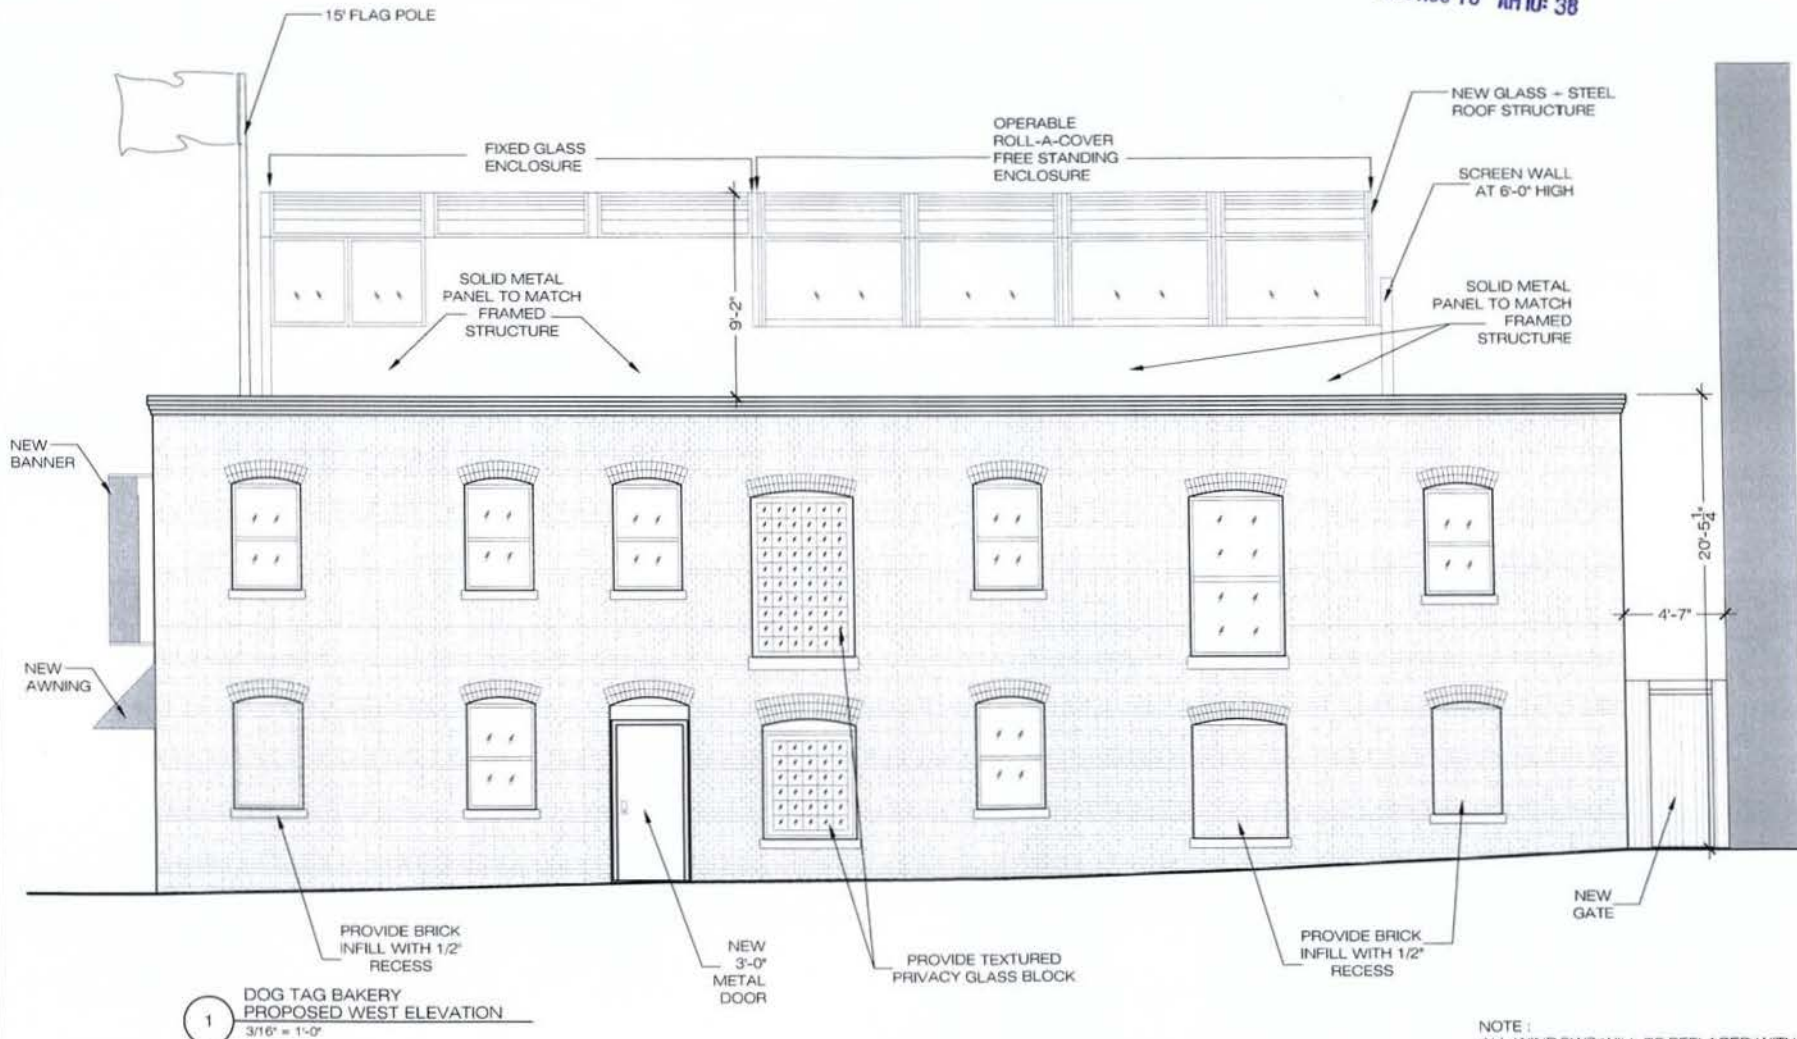



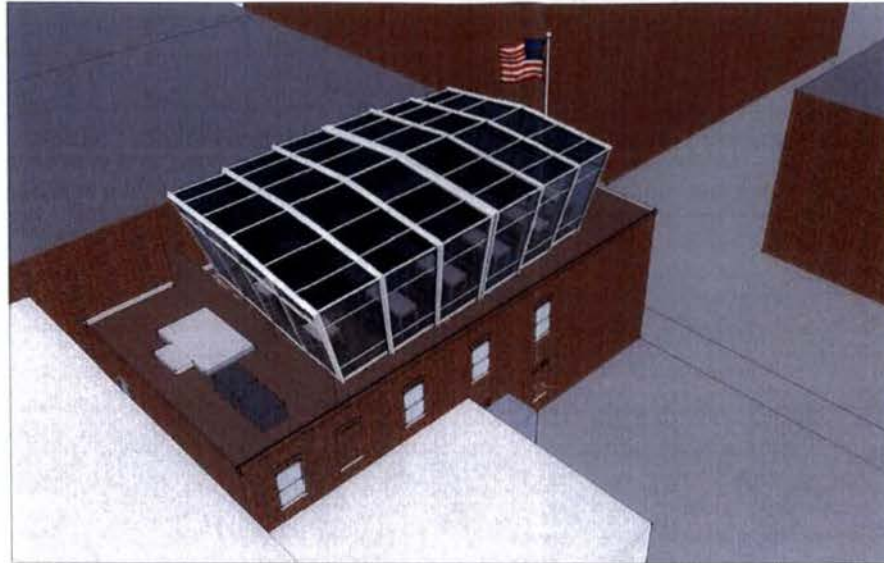

DOG TAG BAKERY - PROPOSED STEEL AND GLASS ENCLOSURE SCHEMATIC VIEW

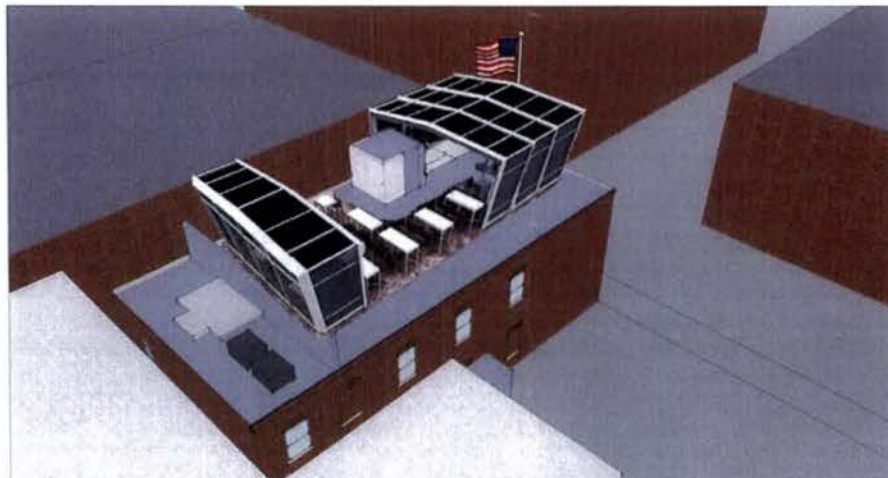

DOG TAG BAKERY - PROPOSED STEEL AND GLASS ENCLOSURE SCHEMATIC VIEW

RECEIVED  
D.C. OFFICE OF ZONING  
2013 AUG 16 AM 10:38

RICH MARKUS ARCHITECTS  
2601 P STREET NW, 2ND FLR  
WASHINGTON DC 20007  
202.333.2733 / 202.333.2944

DOG TAG BAKERY  
3206 GRACE STREET NW  
WASHINGTON, DC 20007

PROPOSED SCHEMATIC VIEW  
OF STEEL AND GLASS  
ENCLOSURE  
ON ROOF



AS SHOWN

AUG 15 2013

A400

DRAWING NUMBER



