

RECEIVED
C.C. OFFICE OF ZONING

2013 AUG 28 PM 1:40

R2L:ARCHITECTS

1052 Potomac Street NW
Washington, DC 20007
t 202.600.7230
f 202.600.7280
info@R2L-architects.com

BOARD OF ZONING ADJUSTMENT
District of Columbia

District of Columbia
CASE NO. 18660

EXHIBIT NO. 10

1628 11TH STREET NW

0.0	COVER SHEET
0.1	ZONING INFORMATION
0.2	VICINITY PLAN
0.3	PROPERTY PHOTOS
E1.0	EXISTING SITE PLAN
E2.0	EXISTING CELLAR LEVEL 2 PLAN
E2.1	EXISTING CELLAR LEVEL 1 PLAN
E2.2	EXISTING GROUND FLOOR PLAN
E2.3	EXISTING FIRST FLOOR PLAN
E2.4	EXISTING SECOND FLOOR PLAN
E2.5	EXISTING ROOF PLAN
A1.0	PROPOSED SITE PLAN
A2.0	CELLAR LEVEL 2 PLAN
A2.1	CELLAR LEVEL 1 PLAN
A2.2	FIRST FLOOR PLAN
A2.3	TYPICAL (2-4) FLOOR PLAN
A2.4	ROOF DECK PLAN
A2.5	UPPER ROOF PLAN
A3.1	ELEVATIONS
A3.2	ELEVATIONS
A3.3	ELEVATIONS
A3.4	SECTIONS



FORTIS

1300 19th Street NW
Ste 725
Washington, DC 20036

OWNER

SQUARE 0309, LOT 0051

1628 11th Street NW
Washington, DC

PROJECT



PLAN NORTH

GRAPHIC SCALE

COVER

TITLE	
-------	--

0.0

DRAWING NUMBER

RECEIVED
D.C. OFFICE OF ZONING

2013 AUG 28 PM 1:40

DEVELOPMENT DENSITY

SECTION	DESCRIPTION	PERMITTED	PROPOSED
771.2	FLOOR AREA RATIO (C-2-A)	2.5 FAR APARTMENT HOUSE 1.5 FAR OTHER USE 2.5 FAR MAXIMUM	
2604.1	BONUS DENSITY (INCLUSIONARY ZONING)	20% BONUS 0.5 FAR 3.0 FAR MAXIMUM W/BONUS	3 FAR

USE BY AREA

	EXISTING COMMERCIAL	PROPOSED RESIDENTIAL
CELLAR 2	10000	10000
CELLAR 1	10000	10000
TOTAL BELOW GRADE	20000SF	20000SF
FIRST FLOOR	7650	7650
SECOND FLOOR	7650	7650
THIRD FLOOR	7650	7650
FOURTH FLOOR	7650	7650
TOTAL ABOVE GRADE	15300 SF	30600 SF

BUILDING HEIGHT

SECTION	DESCRIPTION	PERMITTED	EXISTING	PROPOSED
770.1	BUILDING HEIGHT	50 FEET	30.5 FEET	50 FEET

LOT OCCUPANCY

SECTION	DESCRIPTION	PERMITTED	EXISTING	PROPOSED
772.1	LOT OCCUPANCY (C-2-A)	60%		
2604.2	INCREASED LOT OCCUPANCY (INCLUSIONARY ZONING)	75%	74.6%	74.6%

REAR YARD

SECTION	DESCRIPTION	REQUIRED	EXISTING	PROPOSED
774.1	REAR YARD (C-2-A)	15 FEET	22.25'	22.25'

SIDE YARD

SECTION	DESCRIPTION	REQUIRED	EXISTING	PROPOSED
775.5	SIDE YARD	NONE	1.55'	1.55'

PROPERTY DESCRIPTION

STREET ADDRESS	1628 11TH ST, NW
SQUARE AND LOT	0309 / 0051
ZONING CLASSIFICATION	C-2-A
OVERLAY DISTRICT	NONE
HISTORIC DISTRICT	NONE
TYPE OF LOT	COMMERCIAL
LOT SIZE	10200 SF

PROPERTY USE	EXISTING: COMMERCIAL PROPOSED: APARTMENT HOUSE (33 DWELLING UNITS)
--------------	---

OFF-STREET PARKING

SECTION	DESCRIPTION	REQUIRED	EXISTING	PROPOSED
2101.1	OFF-STREET PARKING (C-2-A)	1 PER 2 DWELLING UNITS 33 UNITS = 17 REQ. SPACES	20 SPACES	18 SPACES

OFF-STREET LOADING

SECTION	DESCRIPTION	REQUIRED	EXISTING	PROPOSED
2101.1	OFF-STREET LOADING (APARTMENT HOUSE <50 UNITS)	NONE	NONE	NONE

INCLUSIONARY ZONING

SECTION	DESCRIPTION	PERMITTED	PROPOSED
	I2 MODIFICATIONS	3.0 FAR 75% LOT OCCUPANCY	3 FAR 74.6%
2602.1	I2 APPLICABILITY	REQUIREMENTS APPLY	REQUIREMENTS TO BE MET
2603.1	I2 SET-ASIDE	75% OF BONUS GFA	4111 SF (ESTIMATED)

R2L:ARCHITECTS

1052 Potomac Street NW
Washington, DC 20007
t 202.600.7230
f 202.600.7280
info@R2L-architects.com

1	BZA APPLICATION	08-28-13
NUMBER	ISSUE	DATE

FORTIS
1300 19th Street NW
Ste 725
Washington, DC 20036

OWNER

SQUARE 0309, LOT 0051
1628 11th Street NW
Washington, DC

PROJECT



PLAN NORTH


GRAPHIC SCALE

ZONING INFORMATION

TITLE

0.1

DRAWING NUMBER

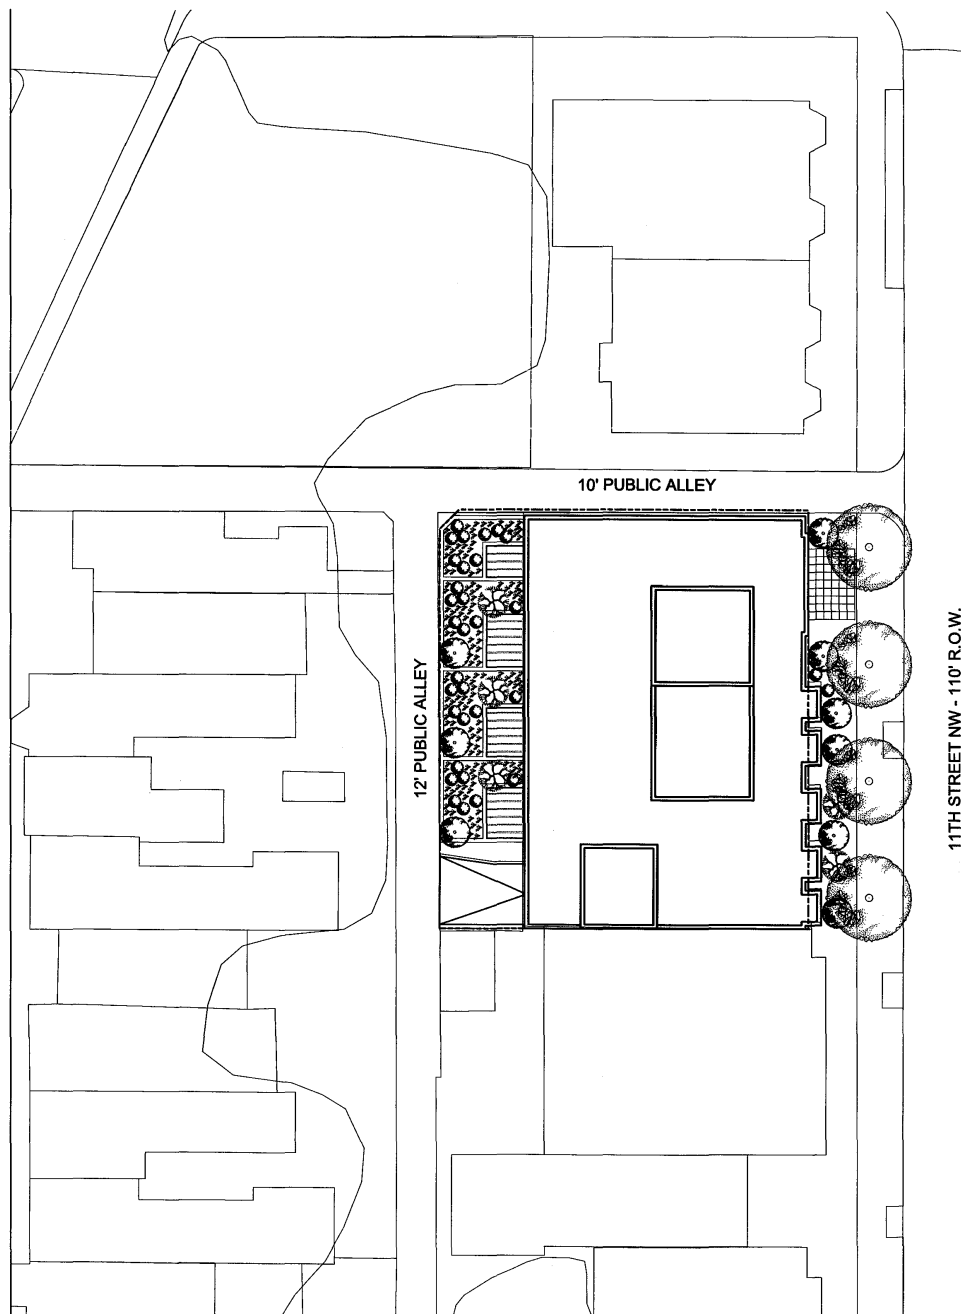

RECEIVED
C.C. OFFICE OF ZONING
2013 AUG 28 PM 1:40

R2L:ARCHITECTS


1052 Potomac Street NW
Washington, DC 20007
t 202.600.7230
f 202.600.7280
info@R2L-architects.com

[illegible]

FORTIS
1300 19th Street NW
Ste 725
Washington, DC 20036
OWNER

SQUARE 0309, LOT 0051
1628 11th Street NW
Washington, DC

PROJECT

 

VICINITY PLAN

TITLE

0.2

DRAWING NUMBER

2011 AUG 28 PM 1:40



1052 Potomac Street NW
Washington, DC 20007
t 202.600.7330
f 202.600.7280
info@821-architects.com

[illegible]

1	IRZA APPLICATION	08-26-13
NUMBER	ISSUE	DATE

CHANGERE

PROJECT



PLAN NORTH:



2076

0.3

DRAWING NUMBER

RECEIVED
OFFICE OF ZONING
2013 AUG 28 PM 1:40

1	BZA APPLICATION	08-26-13
NUMBER	ISSUE	DATE


FORTIS
1300 19th Street NW
Ste 725
Washington, DC 20036

SQUARE 0309, LOT 0051
1628 11th Street NW
Washington, DC

PROJECT



PLAN NORTH

 


PROPOSED SITE PLAN


TITLE

A1.0

DRAWING NUMBER

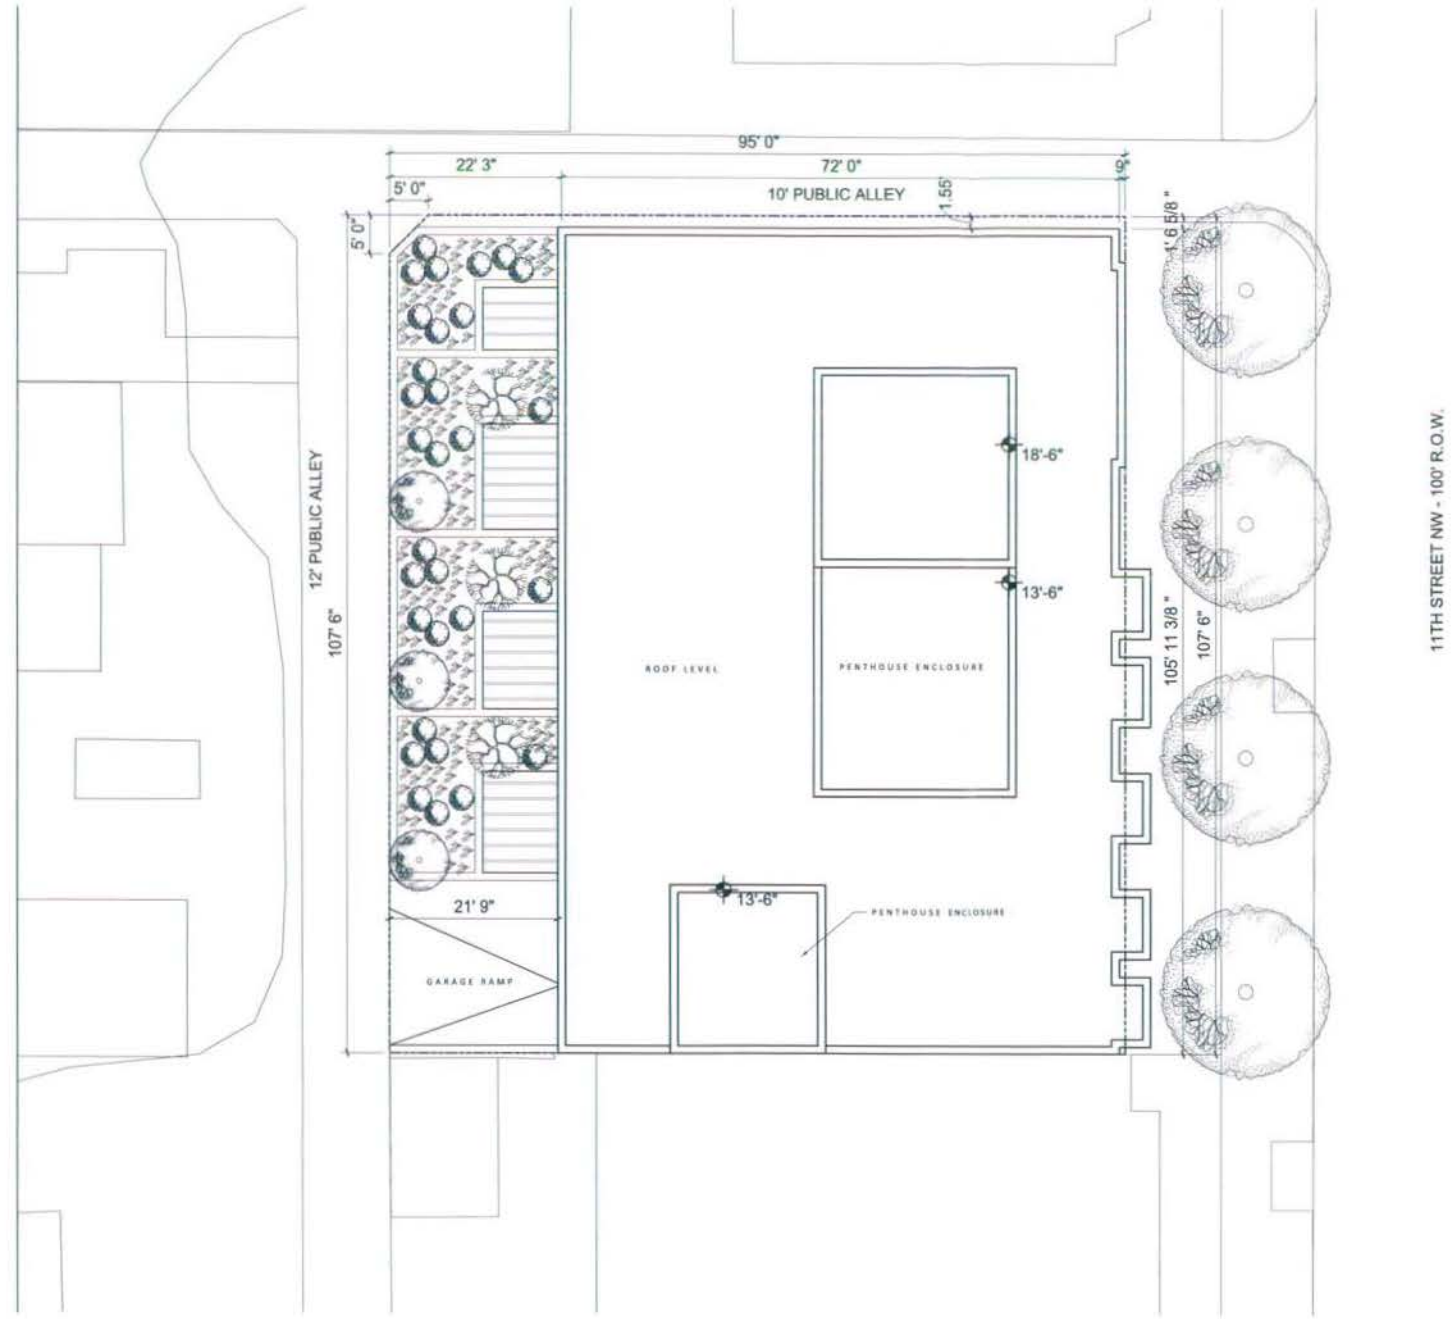

RECEIVED
D.C. OFFICE OF ZONING
2013 AUG 28 PM 1:40

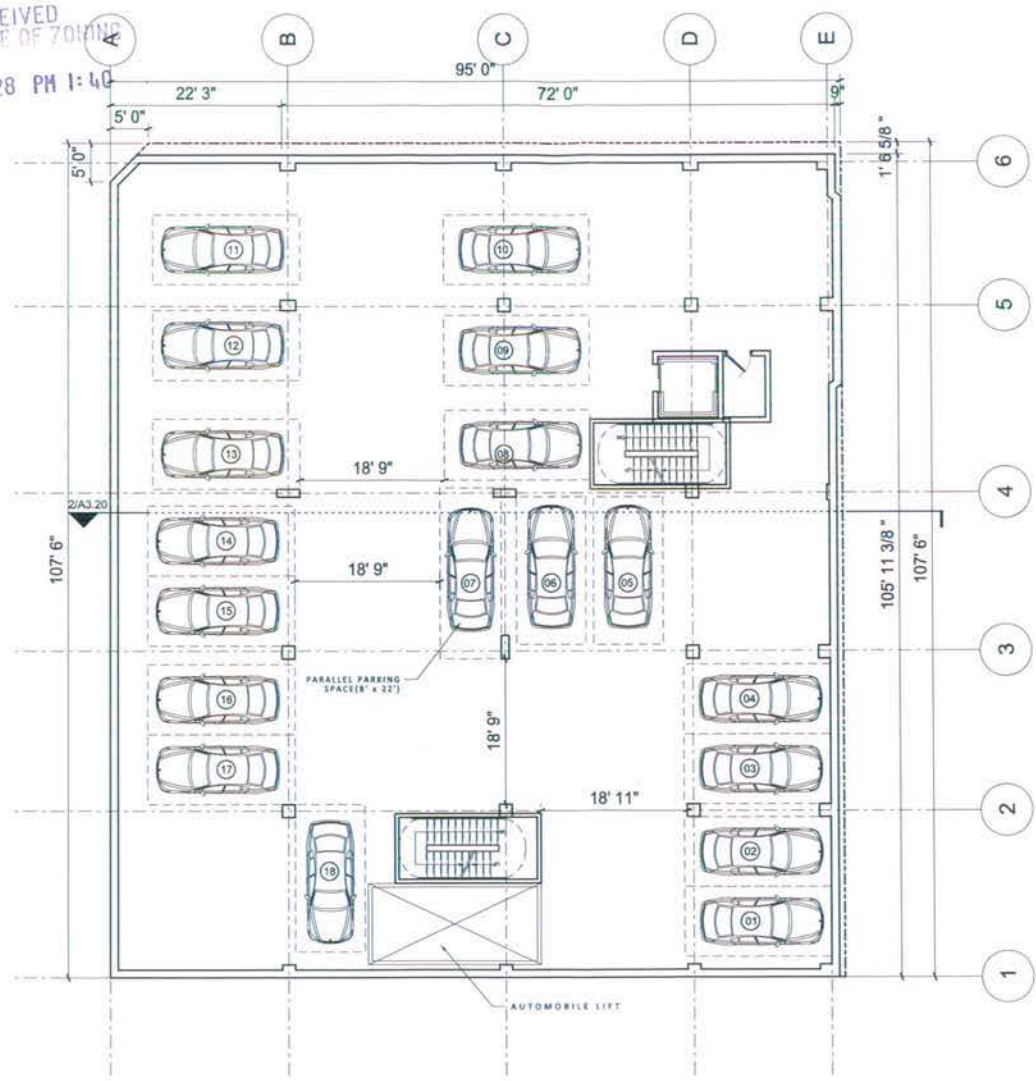

R2L:ARCHITECTS
 1052 Potomac Street NW
 Washington, DC 20007
 T 202.600.7330
 F 202.600.7280
 info@r2l-architects.com

1	BZA APPLICATION	08-28-13
NUMBER	ISSUE	DATE

FORTIS
 1300 19th Street NW
 Ste 725
 Washington, DC 20036
OWNER

SQUARE 0309, LOT 0051
 1628 11th Street NW
 Washington, DC

PROJECT

PLAN NORTH

0 2' 4' 8' 16' 24'
 1/16" = 1'-0"
GRAPHIC SCALE

CELLAR LEVEL 2 PLAN
TITLE

A2.0
DRAWING NUMBER

2013 AUG 28 PM 1:40



1	BZA APPLICATION	08-26-13
NUMBER	ISSUE	DATE

FORTIS
1300 19th Street NW
Ste 725
Washington, DC 20036

SQUARE 0309, LOT 0051
1628 11th Street NW
Washington, DC

PROJECT



PLAN NORTH




CELLAR LEVEL 1 PLAN

STYLE

A2.1

COPYRIGHTED MATERIAL

RECEIVED
OFFICE OF ZONING
2013 AUG 28 PM 1:40

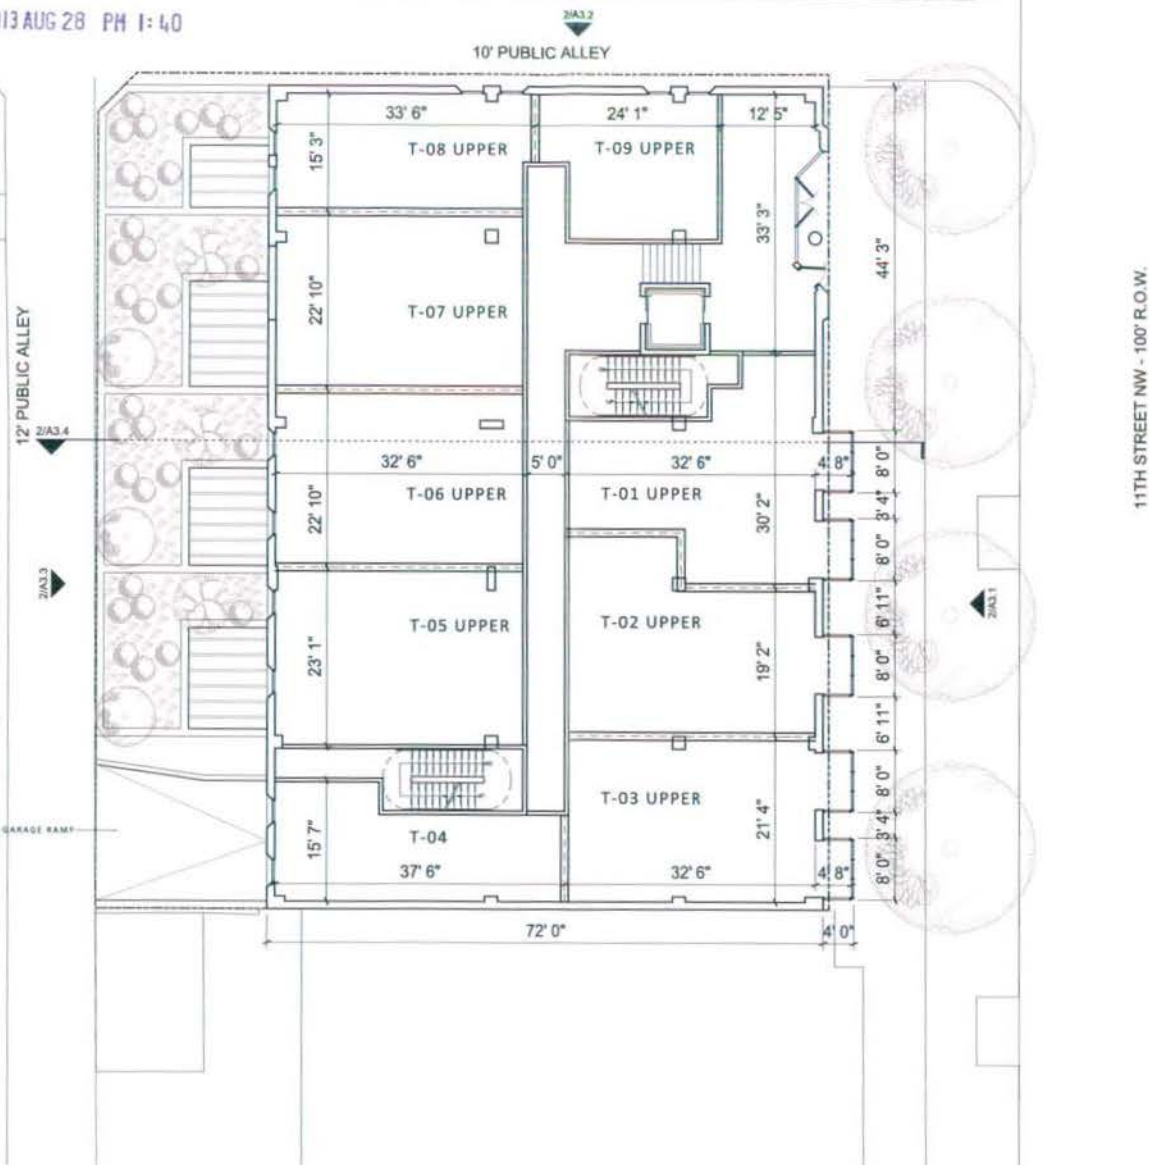

R2L:ARCHITECTS

1052 Potomac Street NW
Washington, DC 20007
T 202.400.7230
F 202.400.7280
info@r2l-architects.com

1	BZA APPLICATION	08-26-13
NUMBER	ISSUE	DATE

FORTIS
1300 19th Street NW
Ste 725
Washington, DC 20036
OWNER

SQUARE 0309, LOT 0051
1628 11th Street NW
Washington, DC

PROJECT



PLAN NORTH




FIRST FLOOR PLAN

TITLE

A2.2

DRAWING NUMBER

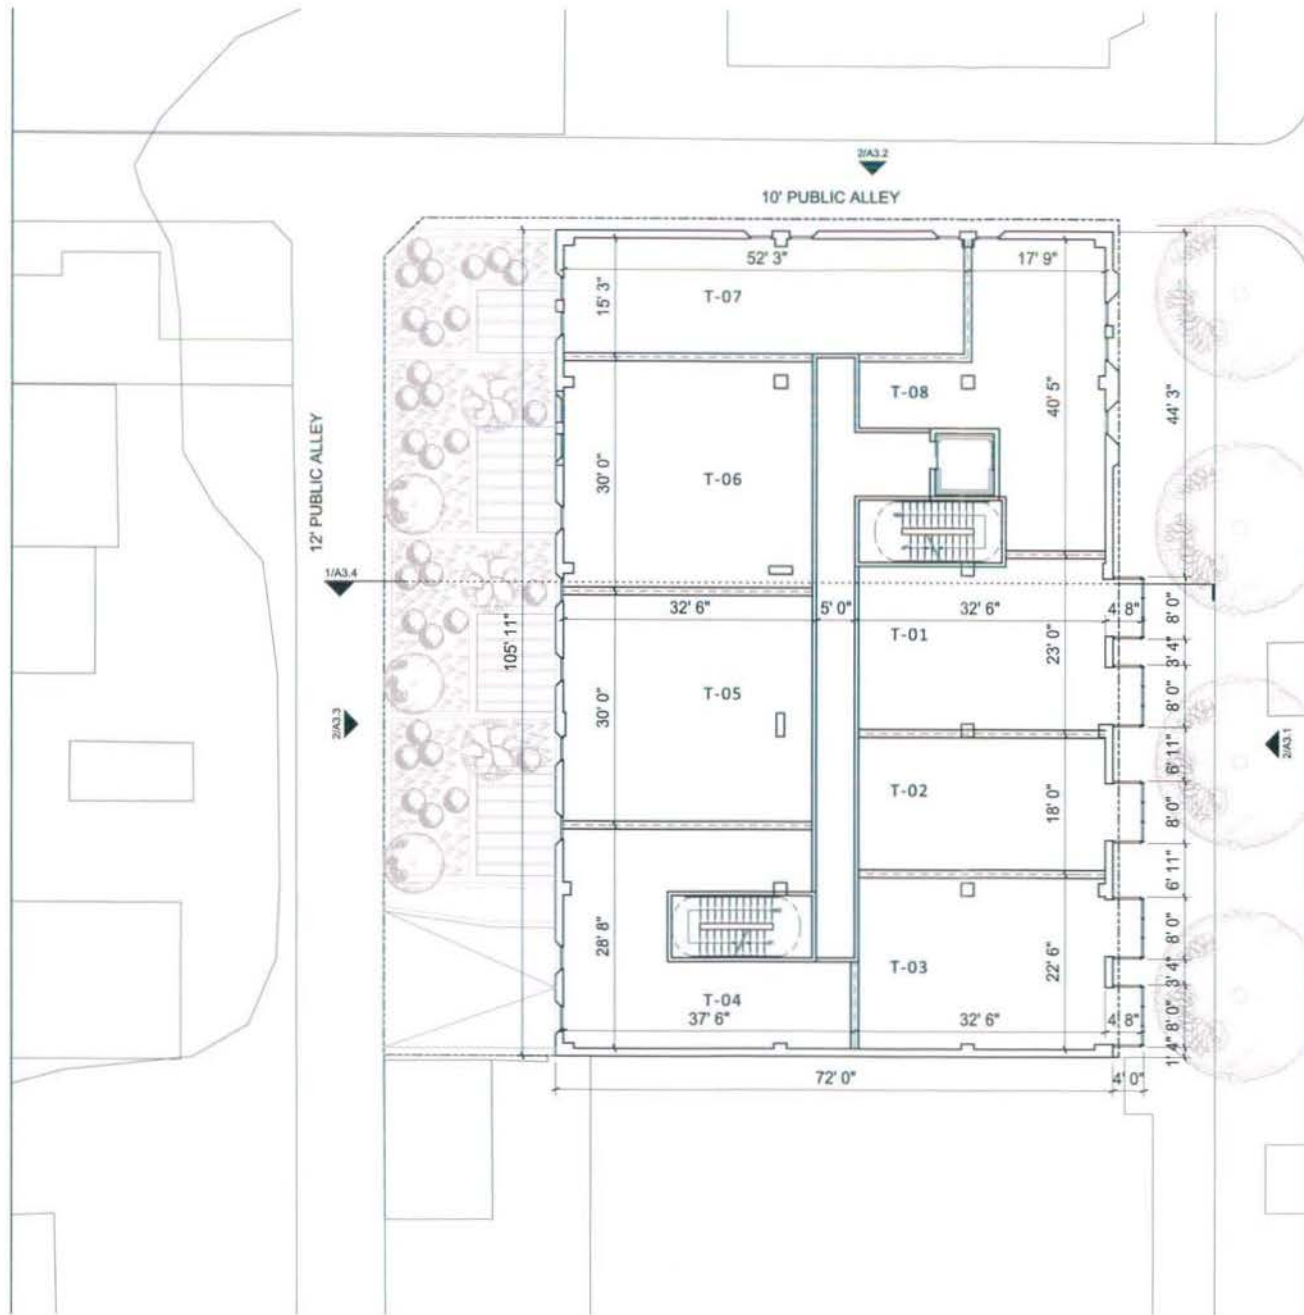

RECEIVED
D.C. OFFICE OF ZONING
2013 AUG 28 PM 1:40

R2L:ARCHITECTS
 1052 Potomac Street NW
 Washington, DC 20007
 T 202.600.7230
 F 202.600.7280
 info@R2L-architects.com

NUMBER	DATE	DESCRIPTION
1	08-26-13	BZA APPLICATION
		ISSUE

FORTIS
1300 19th Street NW
Ste 725
Washington, DC 20036
OWNER

SQUARE 0309, LOT 0051
1628 11th Street NW
Washington, DC
PROJECT

PLAN NORTH


 0 2' 4' 8' 16' 24'
 1/16" = 1'-0"
 GRAPHIC SCALE

TYPICAL (2ND - 4TH)
FLOOR PLAN
TITLE

A2.3
DRAWING NUMBER

2013 AUG 28 PM 1:29

11TH STREET NW - 100' R.O.W.

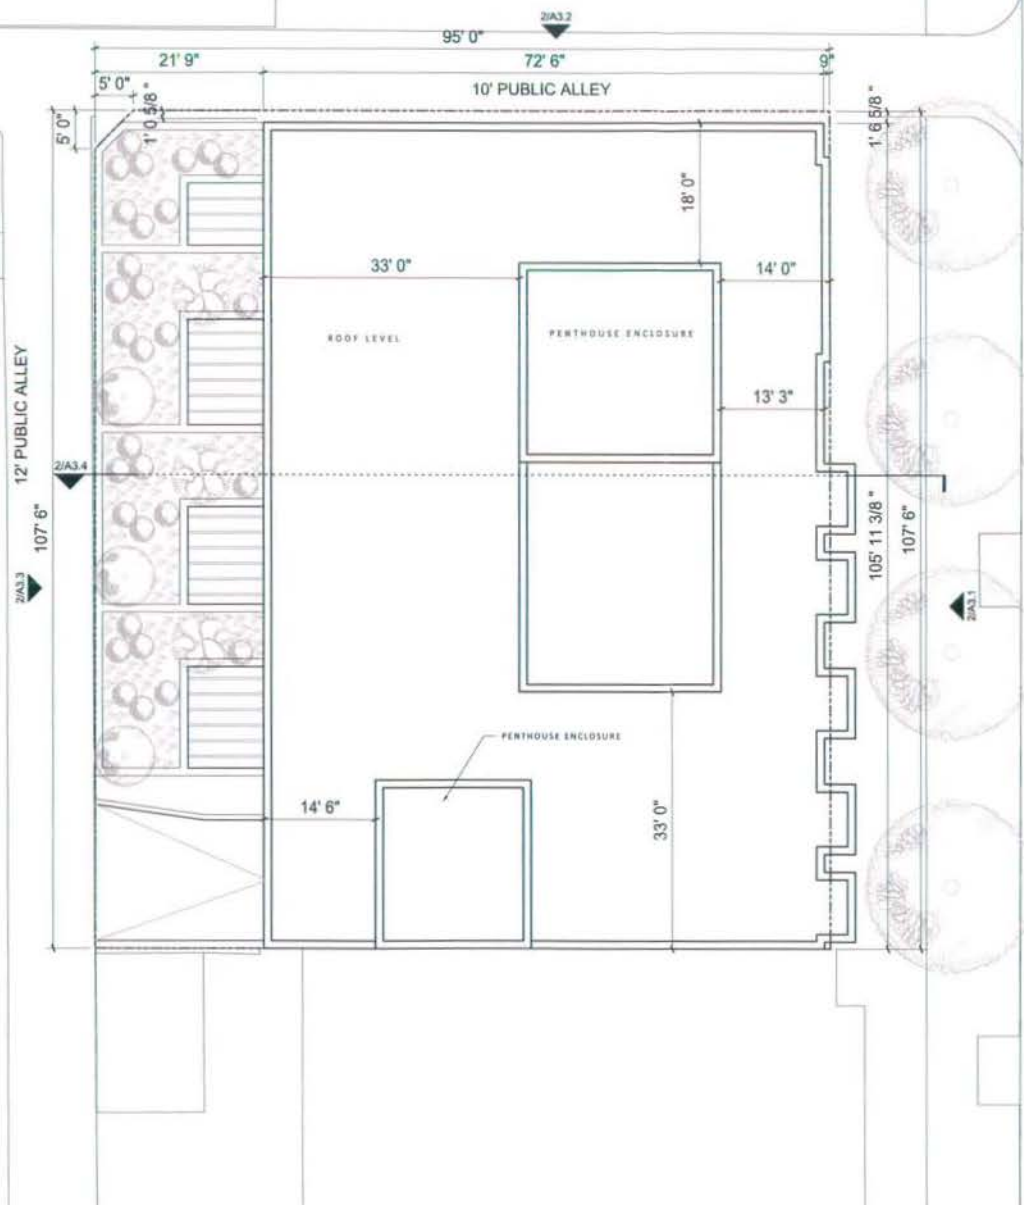

1	BZA APPLICATION	08-25-13
NUMBER	ISSUE	DATE

FORTIS
1300 19th Street NW
Ste 725
Washington, DC 20036

CHANG IS

SQUARE 0309, LOT 0051
1628 11th Street NW
Washington, DC

PROJECT



PLANS NORTH



UPPER ROOF PLAN

TITLE

A2.5

DRAWING NUMBER



2 PROPOSED EAST ELEVATION
SCALE: 1/16" = 1'-0"



1 EXISTING EAST ELEVATION
SCALE: 1/16" = 1'-0"

R2L:ARCHITECTS

1052 Potomac Street NW
Washington, DC 20007
T 202.600.7330
F 202.600.7380
info@r2l-architects.com

NUMBER	ISSUE	DATE
1	ISA APPLICATION	08-26-13


FORTIS
1300 19th Street NW
Ste 725
Washington, DC 20036

SQUARE 0309, LOT 0051
1628 11th Street NW
Washington, DC

PROJECT



PLAN NORTH

 

ELEVATIONS

TITLE

A3.1


DRAWING NUMBER

RECEIVED
D.C. OFFICE OF ZONING
2013 AUG 28 PM 1:40



2 PROPOSED NORTH ELEVATION

SCALE: 1/16" = 1'-0"

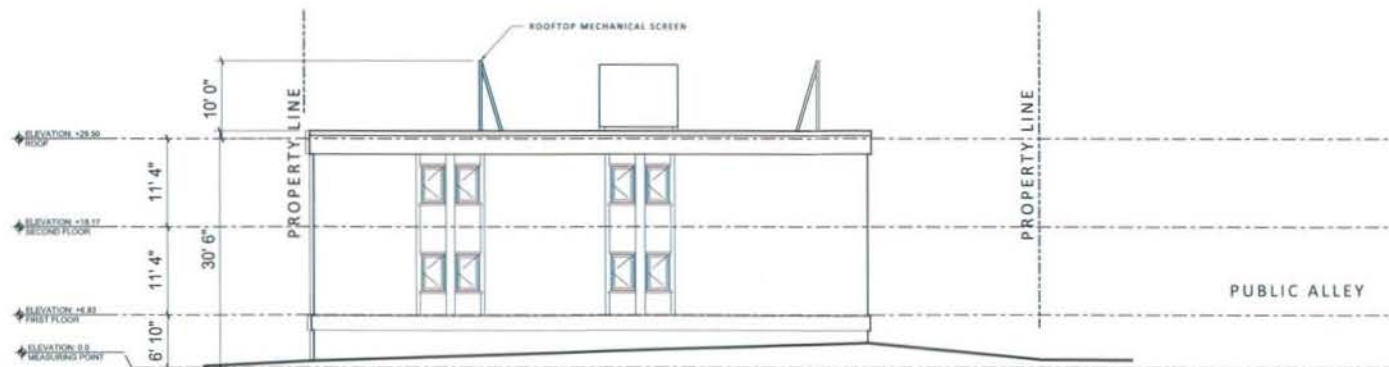

1 EXISTING NORTH ELEVATION

SCALE: 1/16" = 1'-0"


1	BZA APPLICATION	08-26-13
NUMBER	ISSUE	DATE

FORTIS
1300 19th Street NW
Ste 725
Washington, DC 20036

OWNER

SQUARE 0309, LOT 0051
1628 11th Street NW
Washington, DC

PROJECT

 

ELEVATIONS

TITLE


A3.2

DRAWING NUMBER

RECEIVED
D.C. OFFICE OF ZONING
2013 AUG 28 PM 1:40



2 PROPOSED NORTH ELEVATION
SCALE: 1/16" = 1'-0"

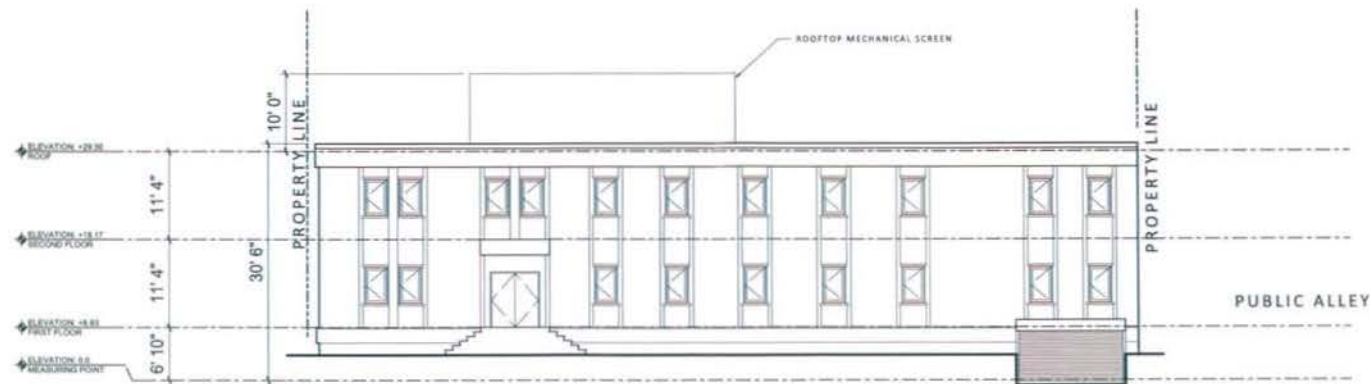

1 EXISTING NORTH ELEVATION
SCALE: 1/16" = 1'-0"

R2L:ARCHITECTS

1052 Potomac Street NW
Washington, DC 20007
T 202.460.7280
F 202.460.7280
info@r2l-architects.com

NUMBER	ISSUE	DATE
1	BZA APPLICATION	08-26-13

FORTIS
1300 19th Street NW
Ste 725
Washington, DC 20036
OWNER

SQUARE 0309, LOT 0051
1628 11th Street NW
Washington, DC

PROJECT



PLAN NORTH





1/16" = 1'-0"
GRAPHIC SCALE

ELEVATIONS

TITLE

A3.3

DRAWING NUMBER

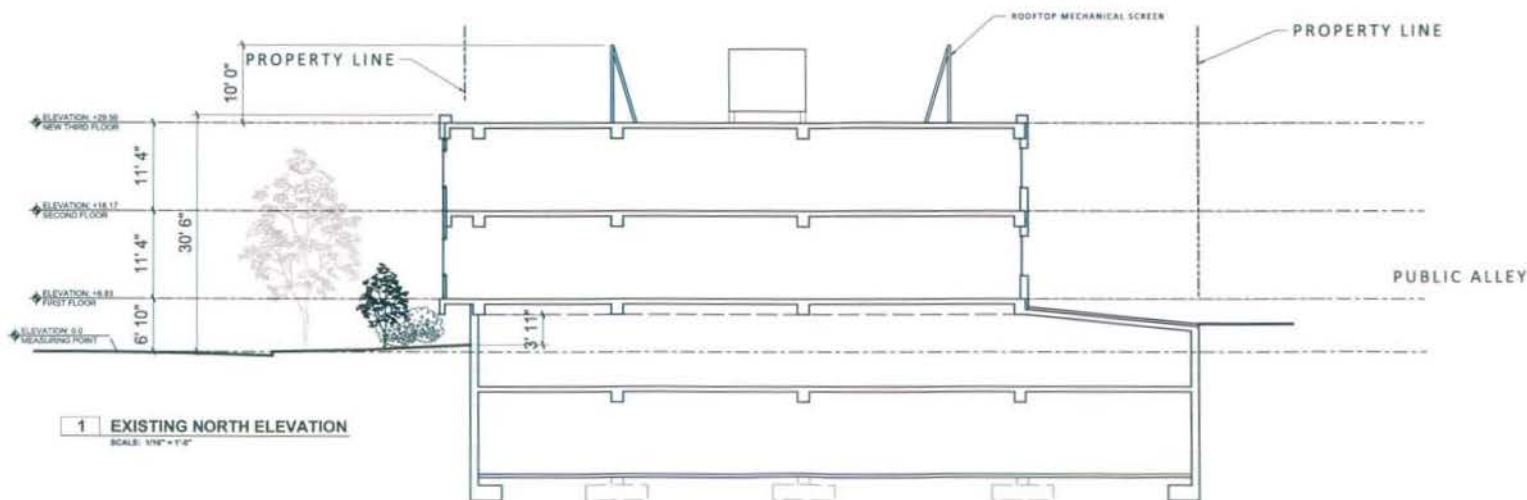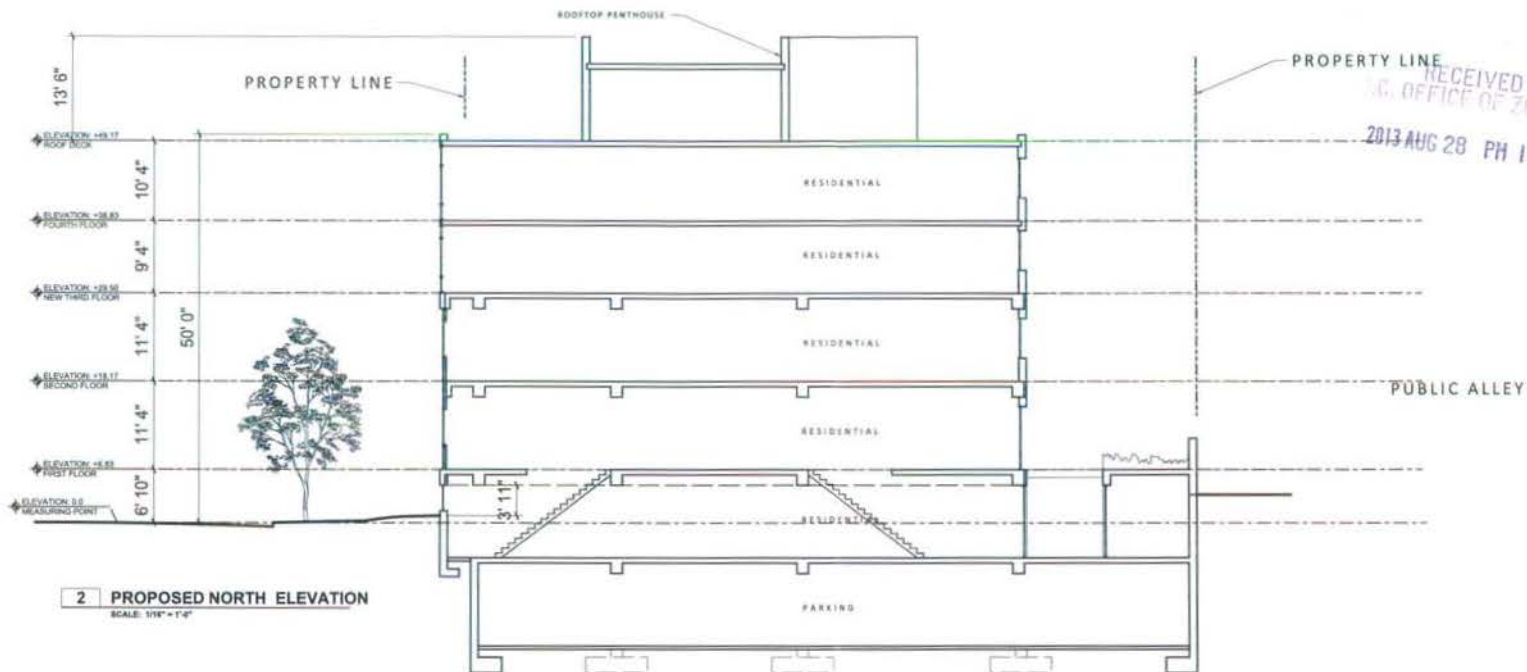


RECEIVED
OFFICE OF ZONING
2013 AUG 28 PM 1:40

1	BZA APPLICATION	08-28-13
NUMBER	ISSUE	DATE

FORTIS
1300 19th Street NW
Ste 725
Washington, DC 20036
OWNER

SQUARE 0309, LOT 0051
1628 11th Street NW
Washington, DC

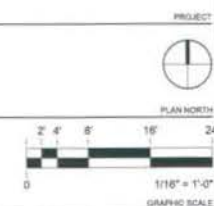

SECTIONS

TITLE

A3.4

DRAWING NUMBER